
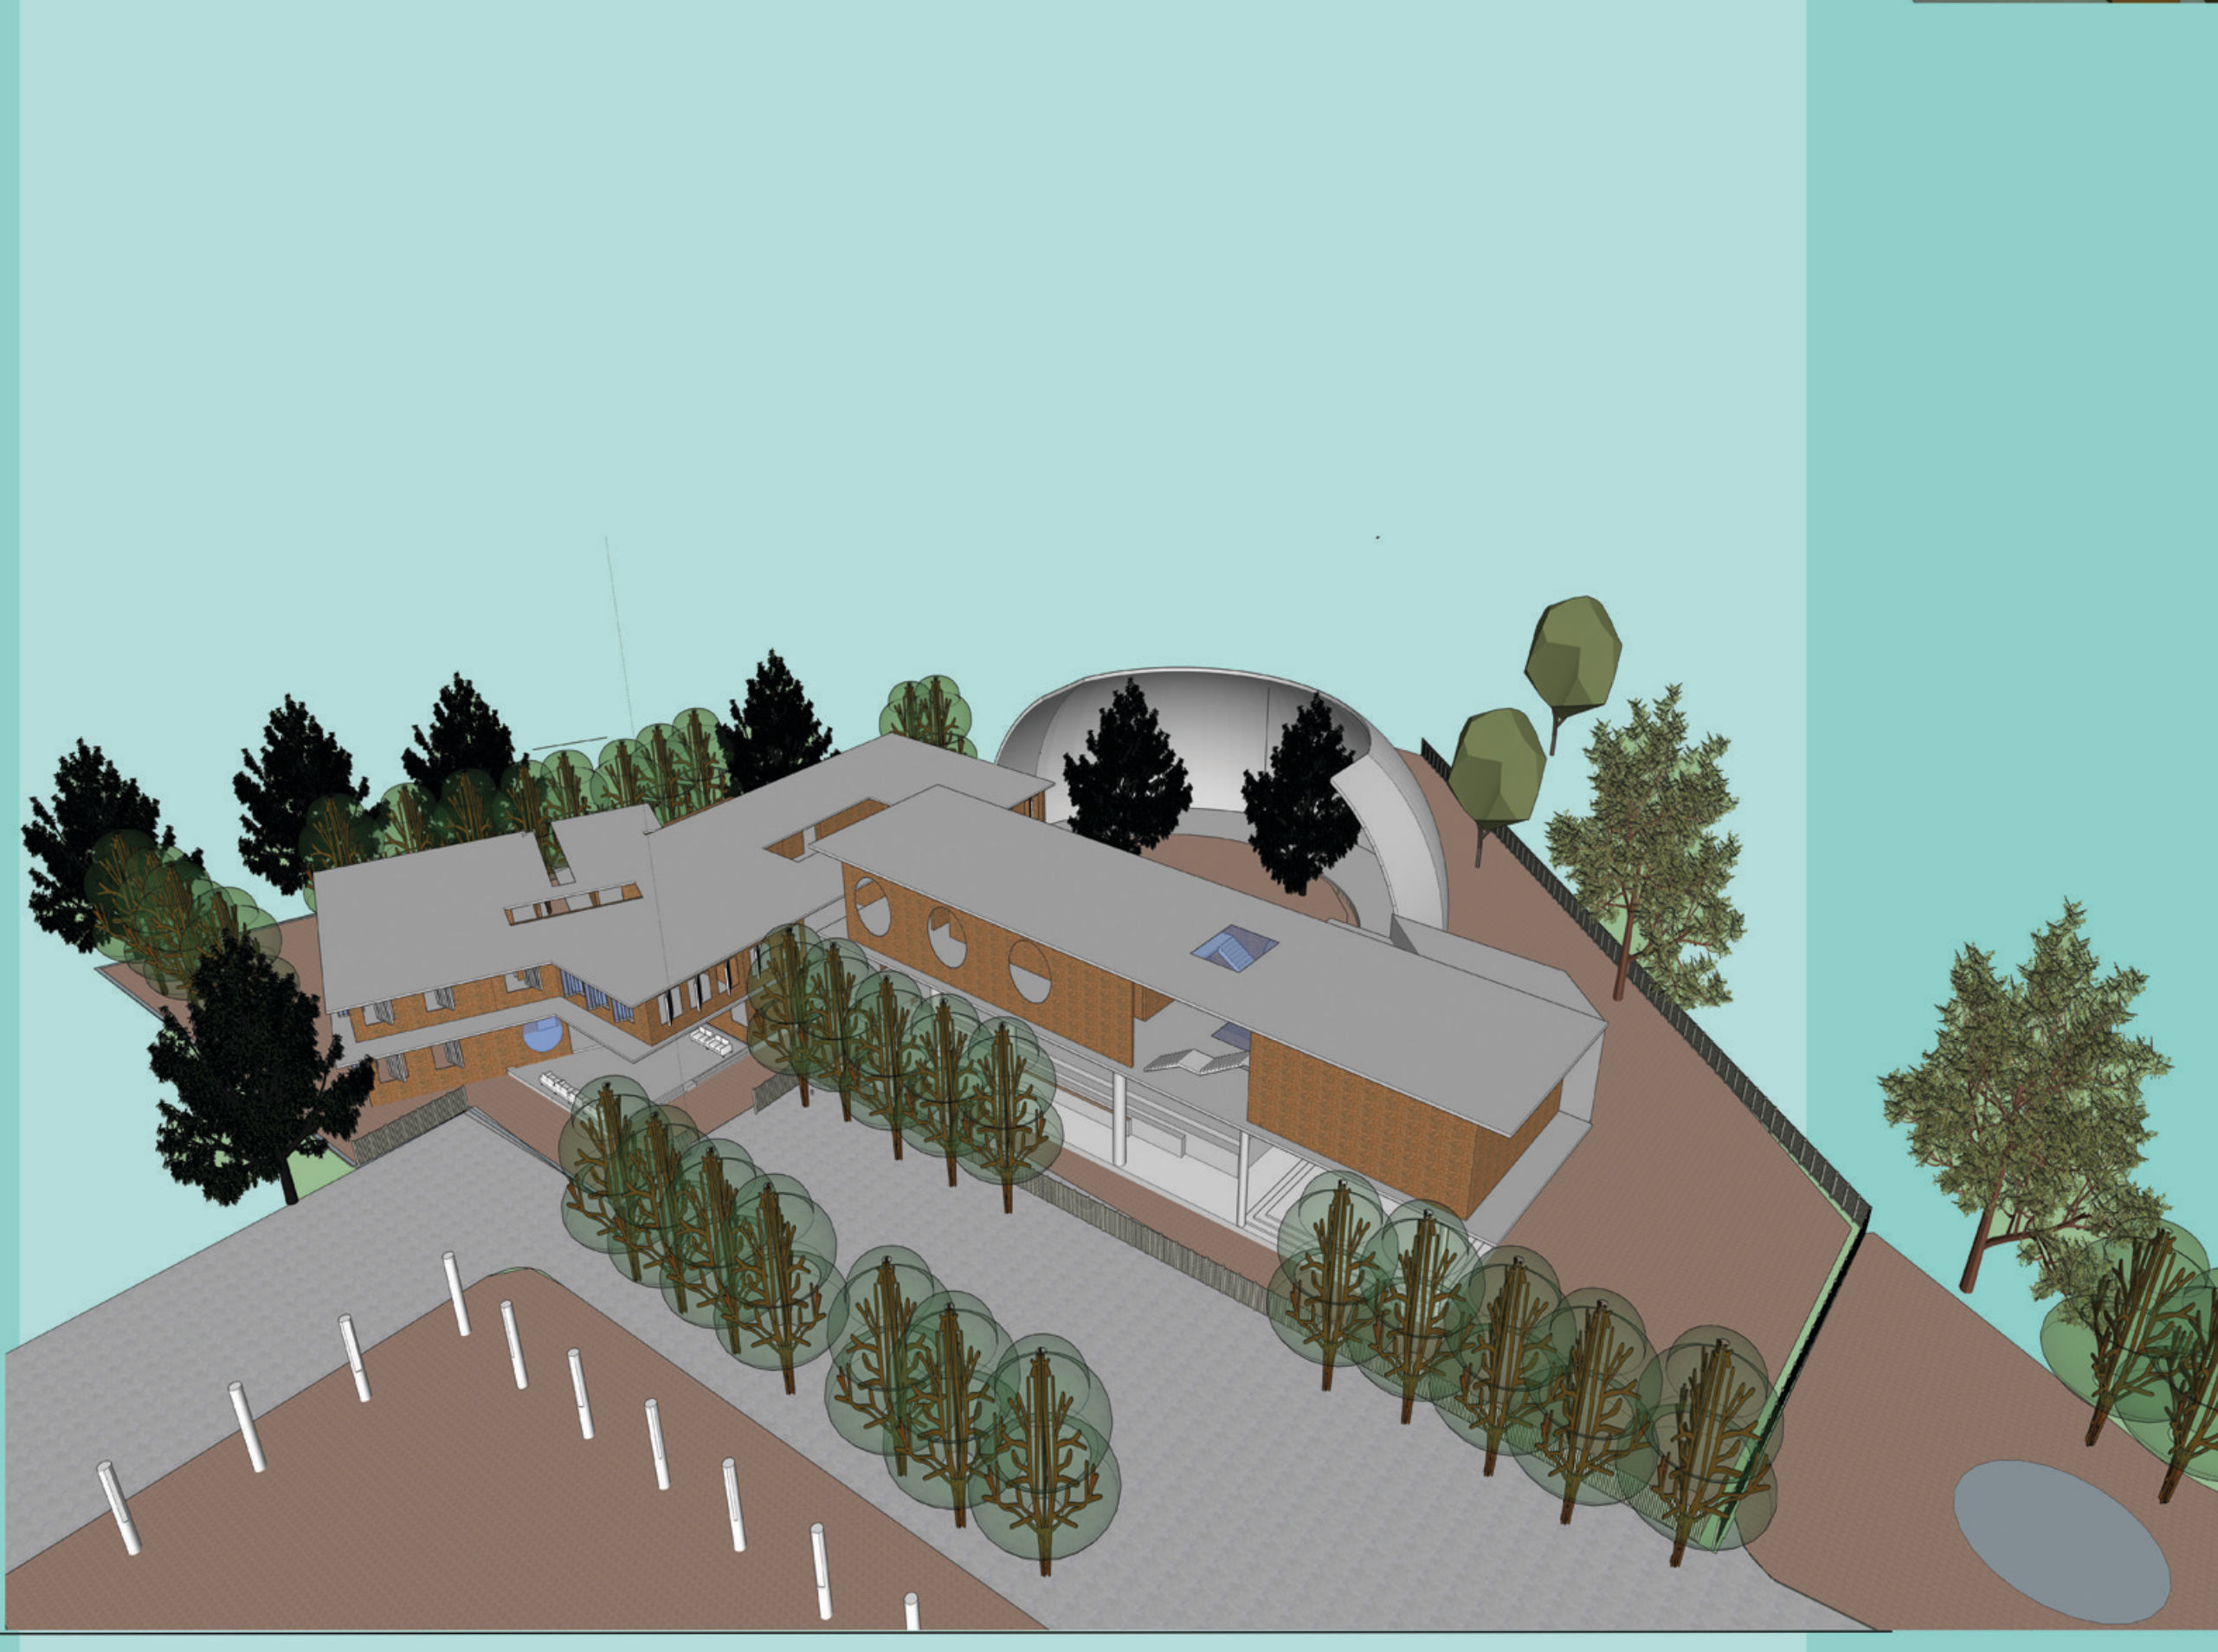


GROUND FLOOR PLAN

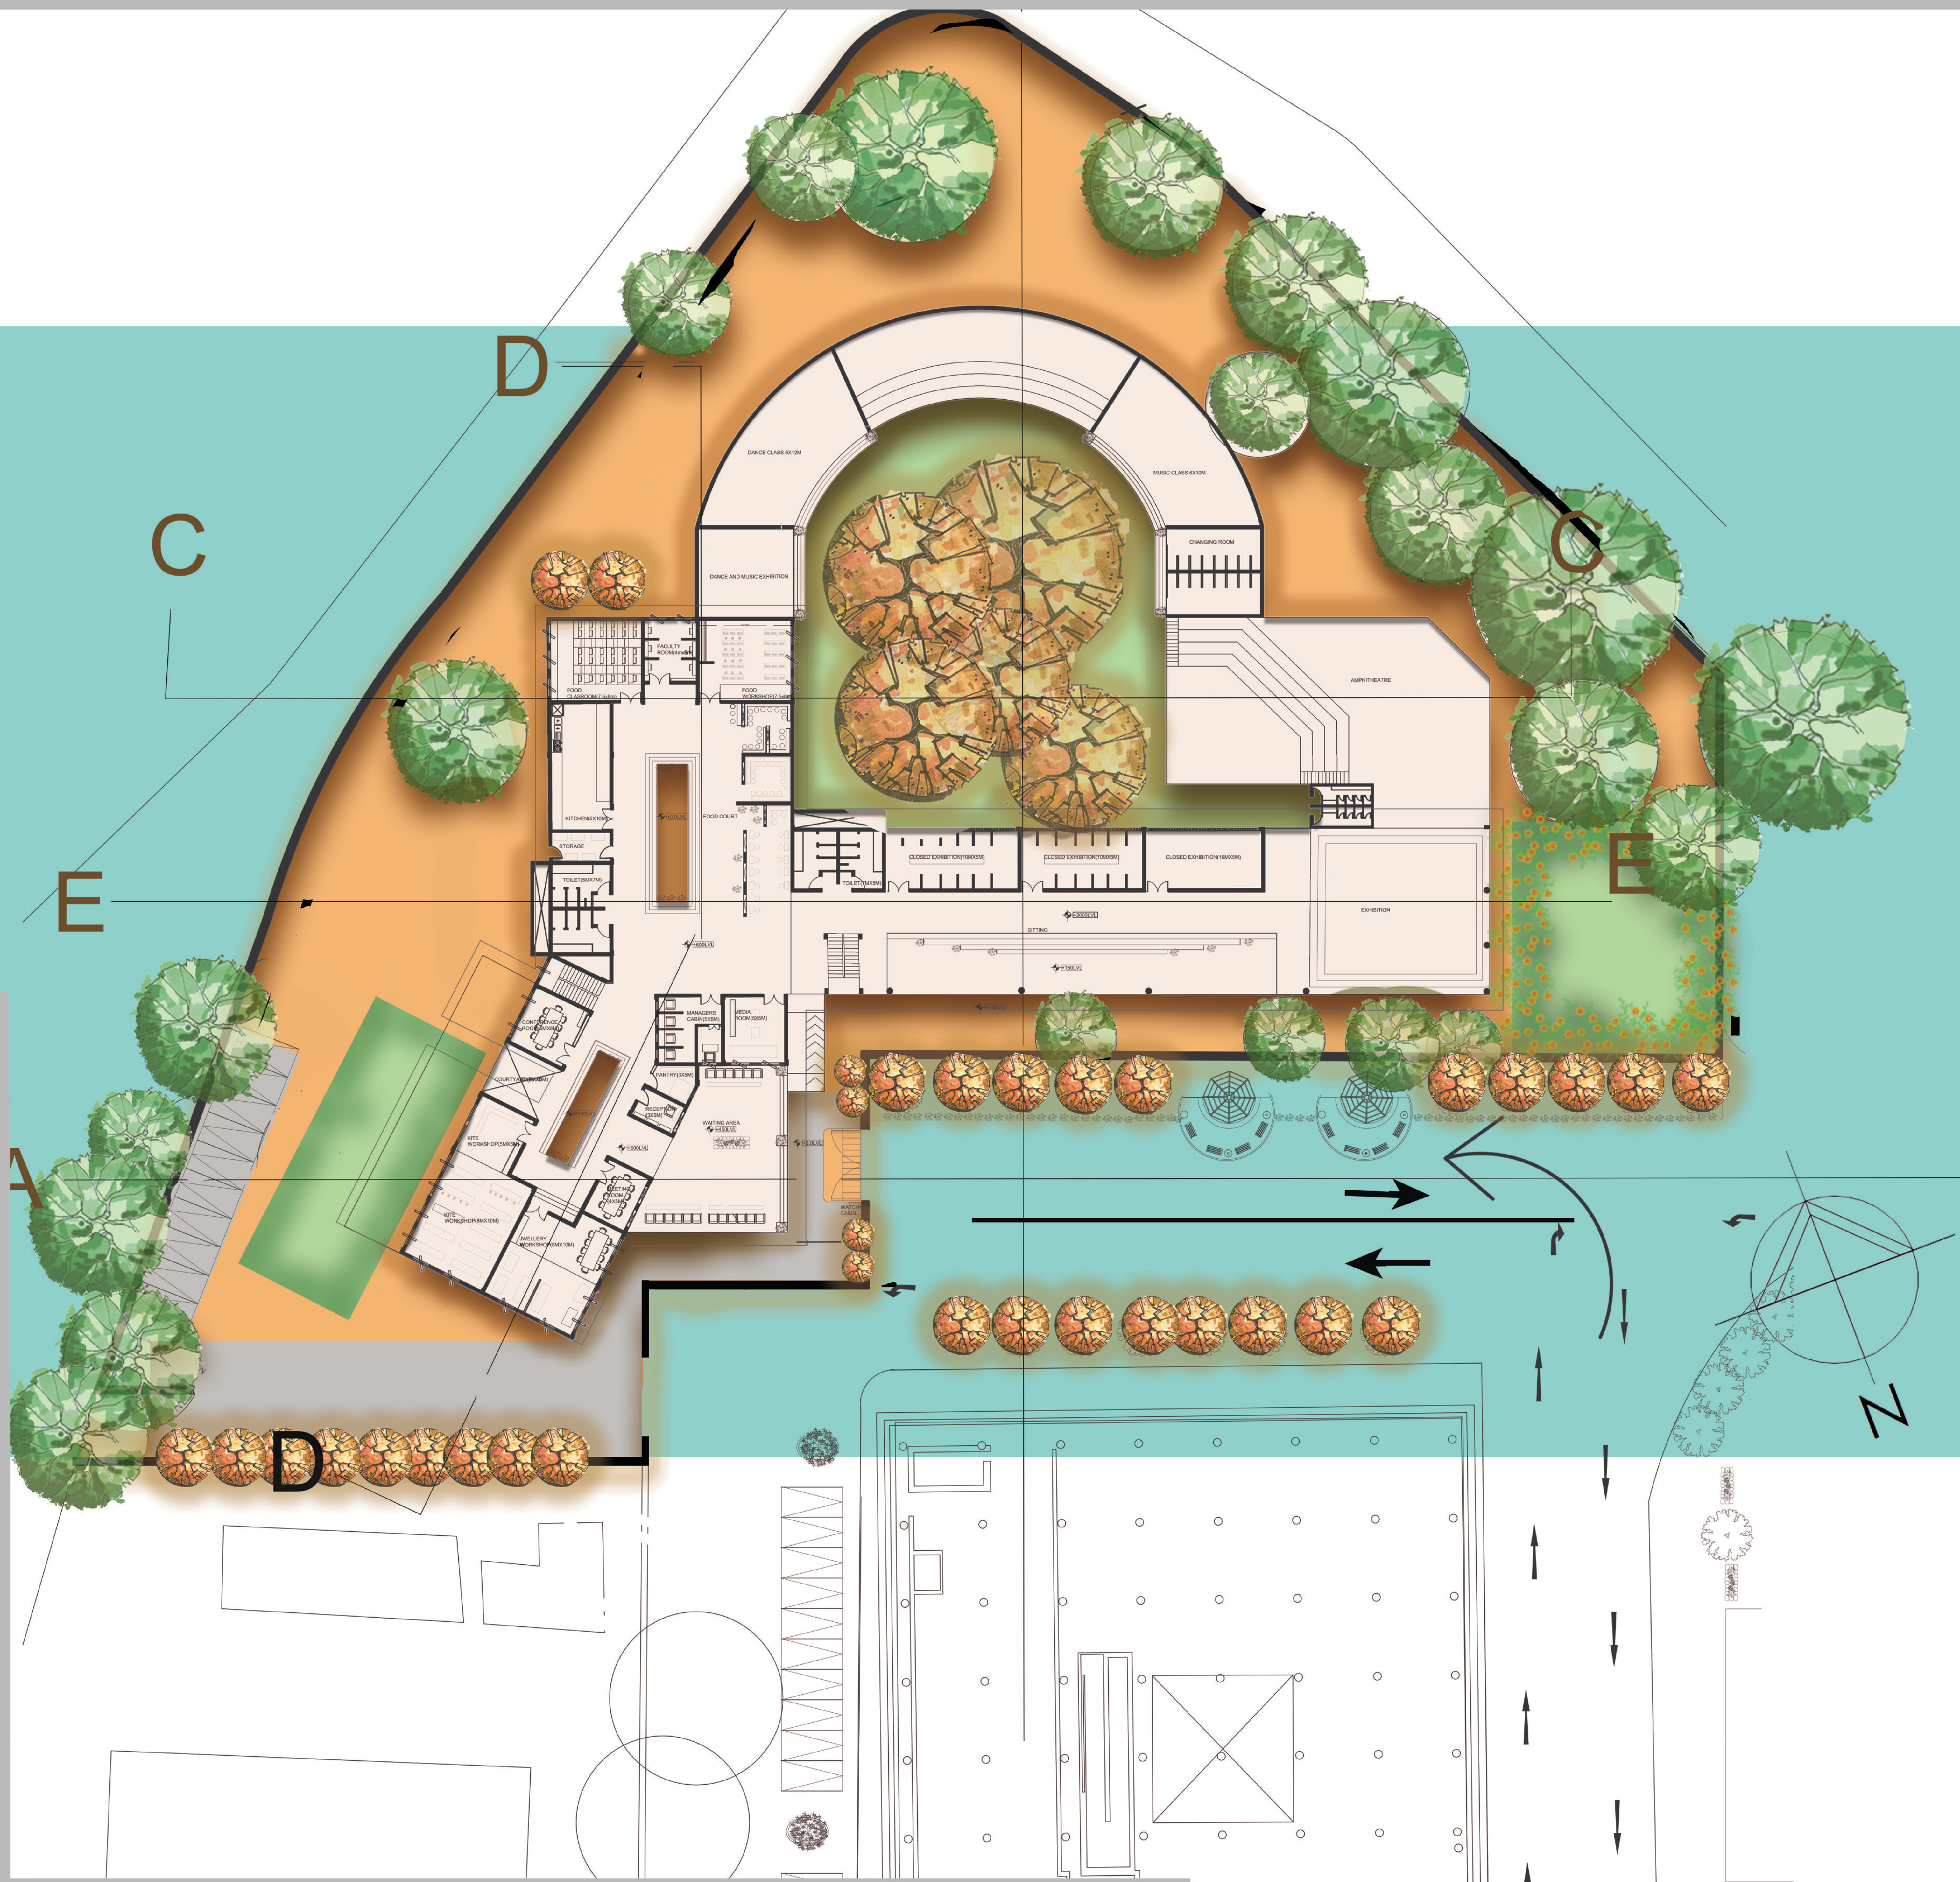

ARIBA KHALIFE 17AR12  
SEM VI AD AIKTC SOA

SCALE 1:200