
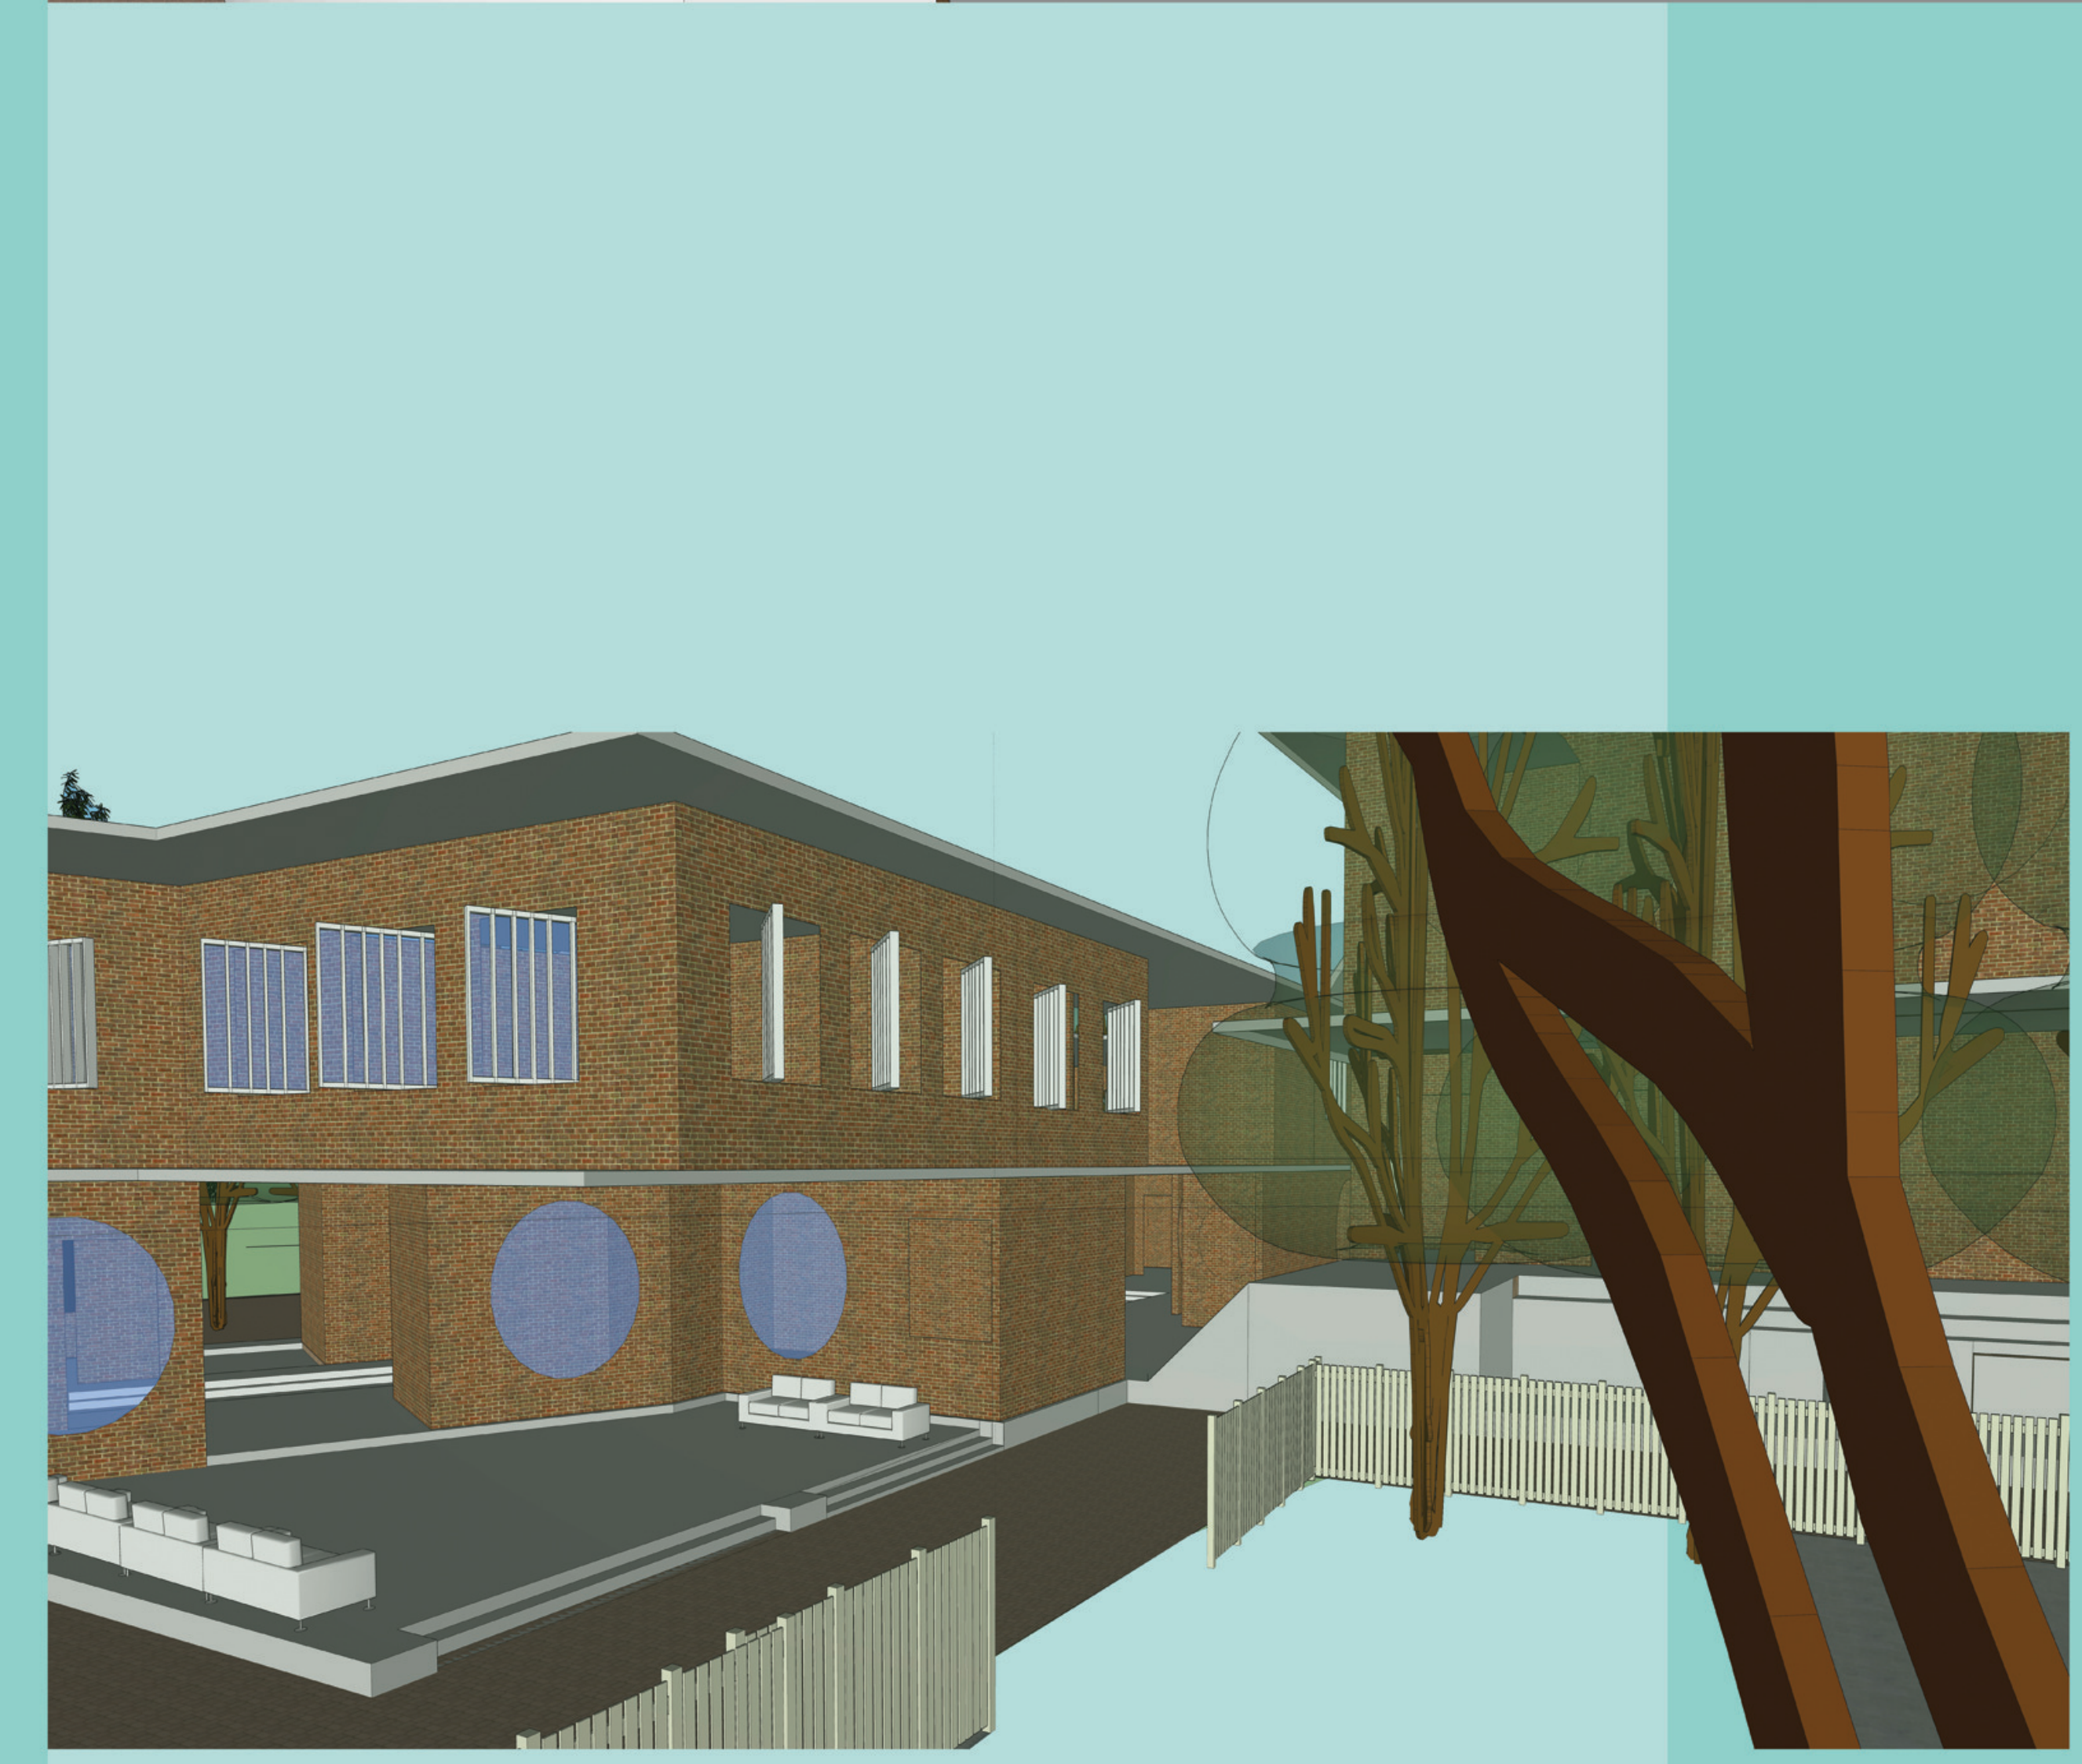
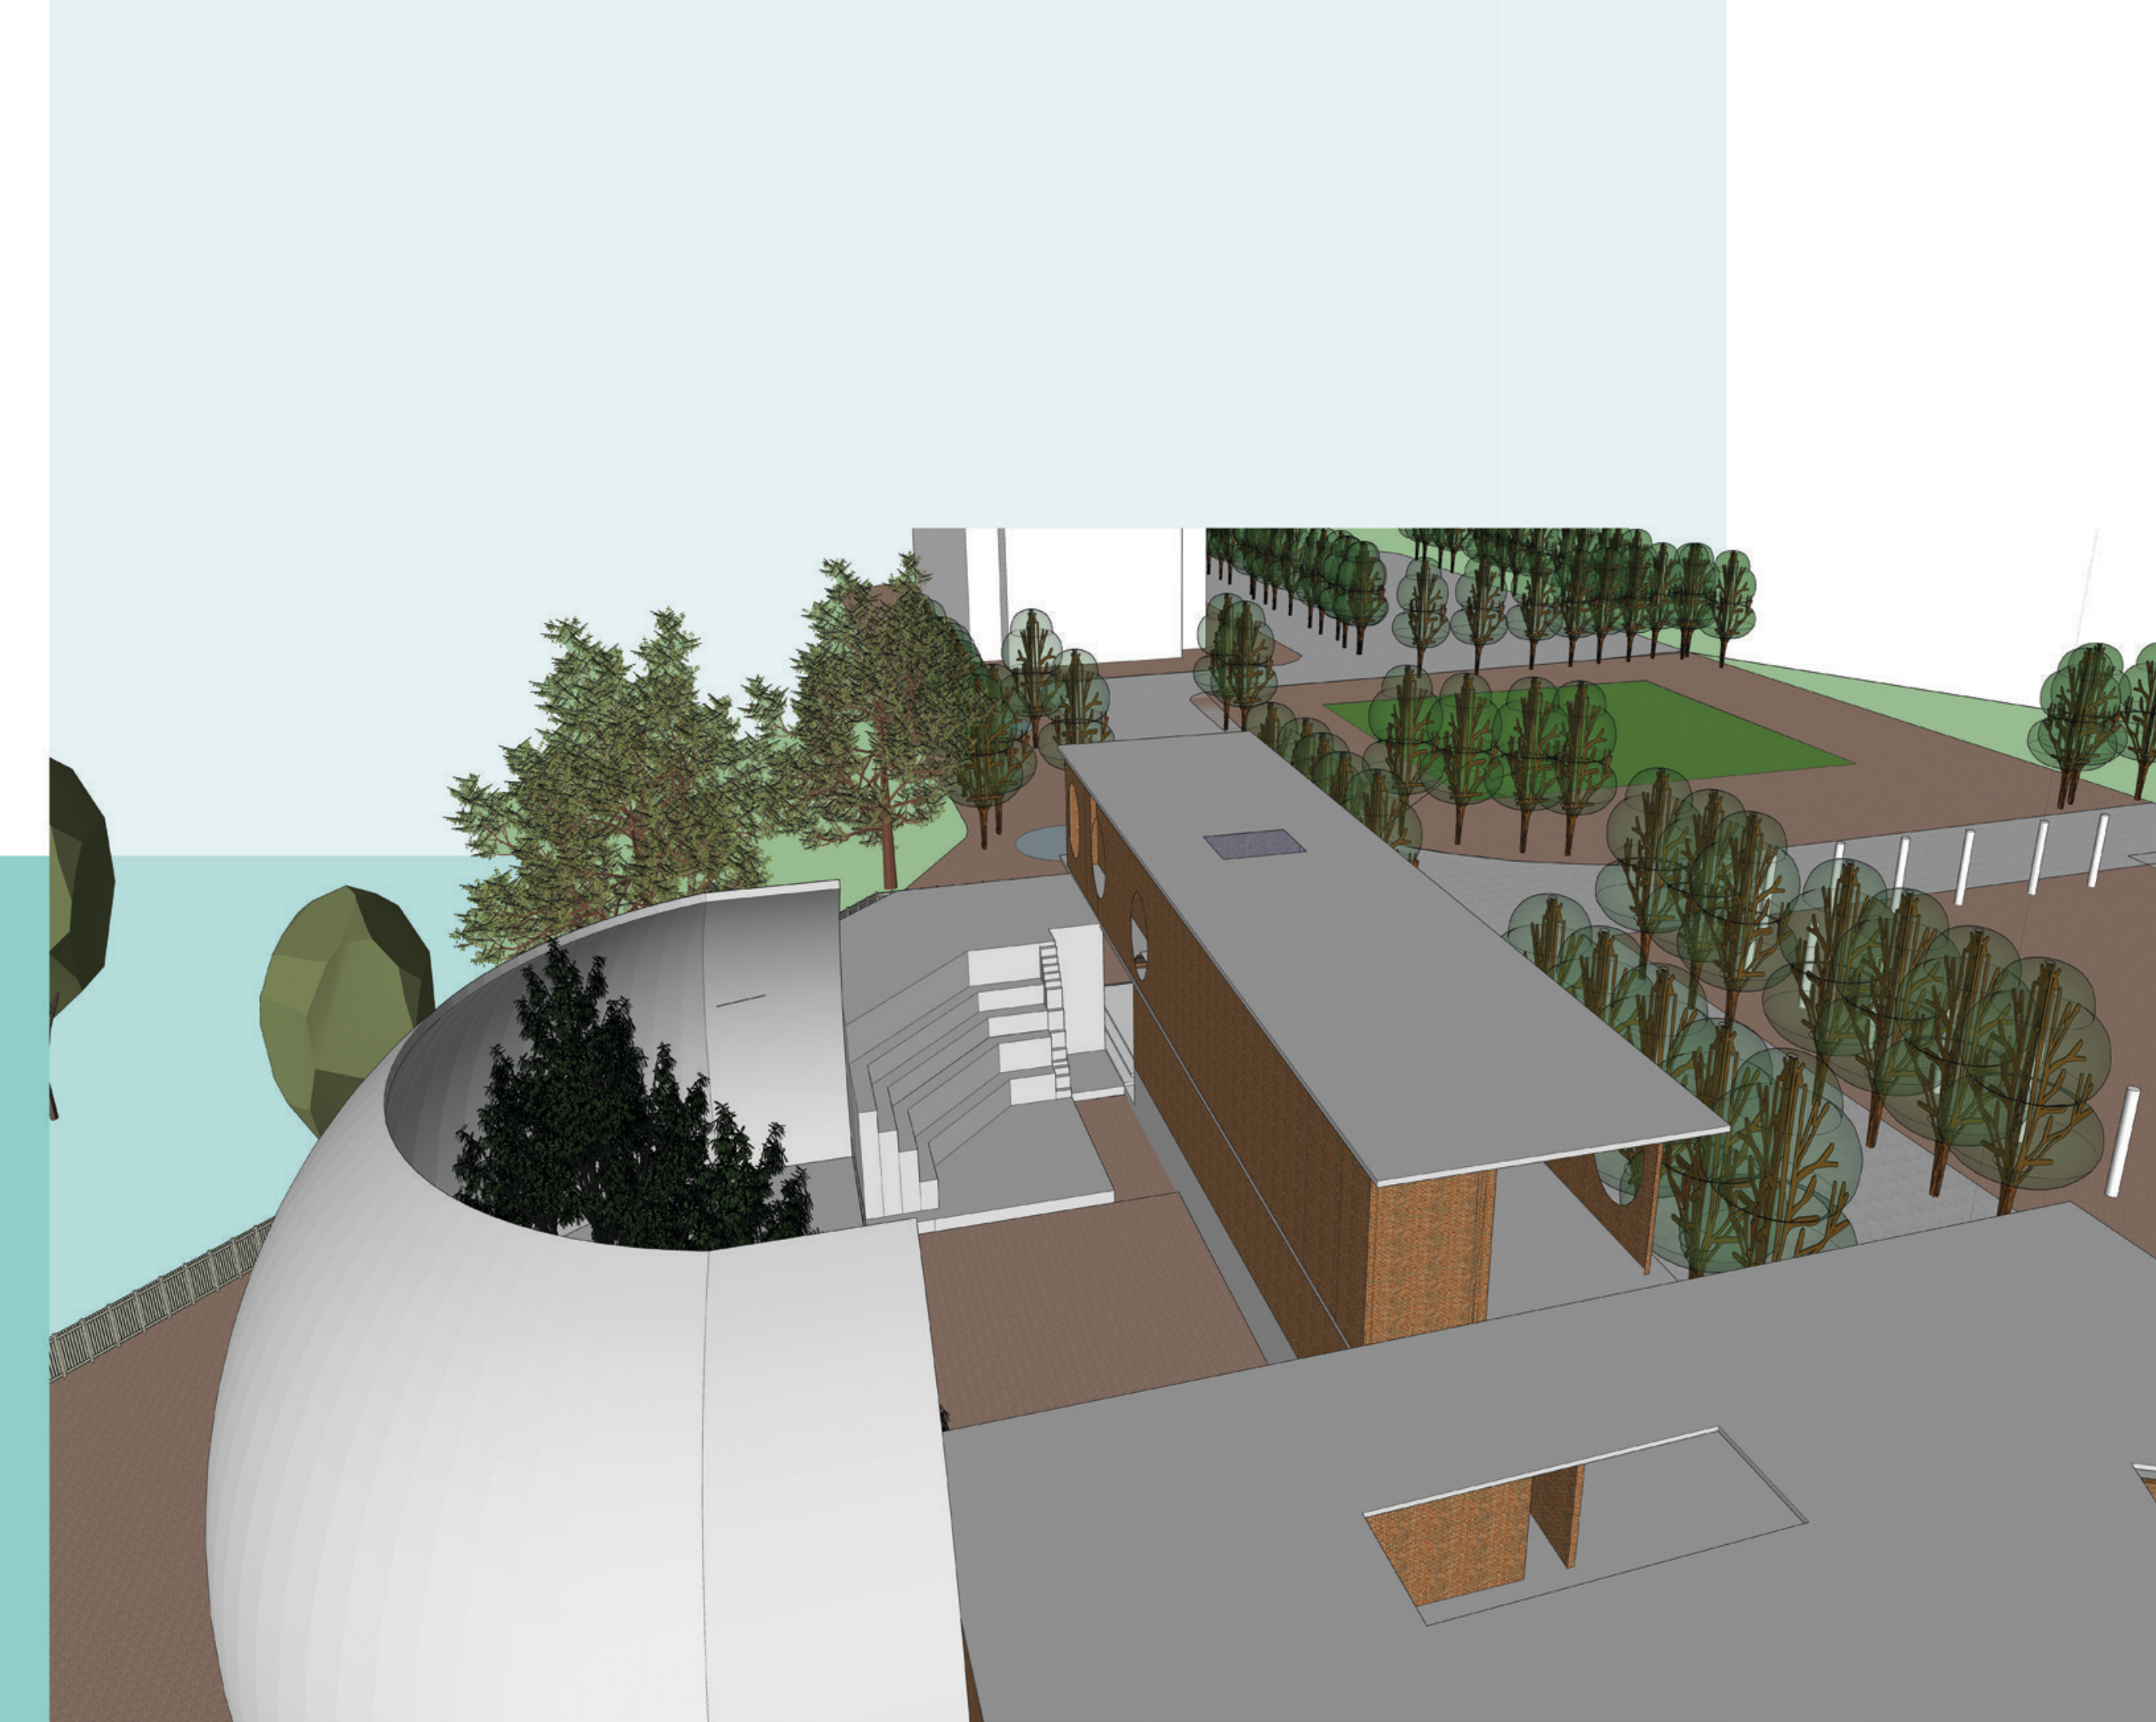


FIRST FLOOR PLAN

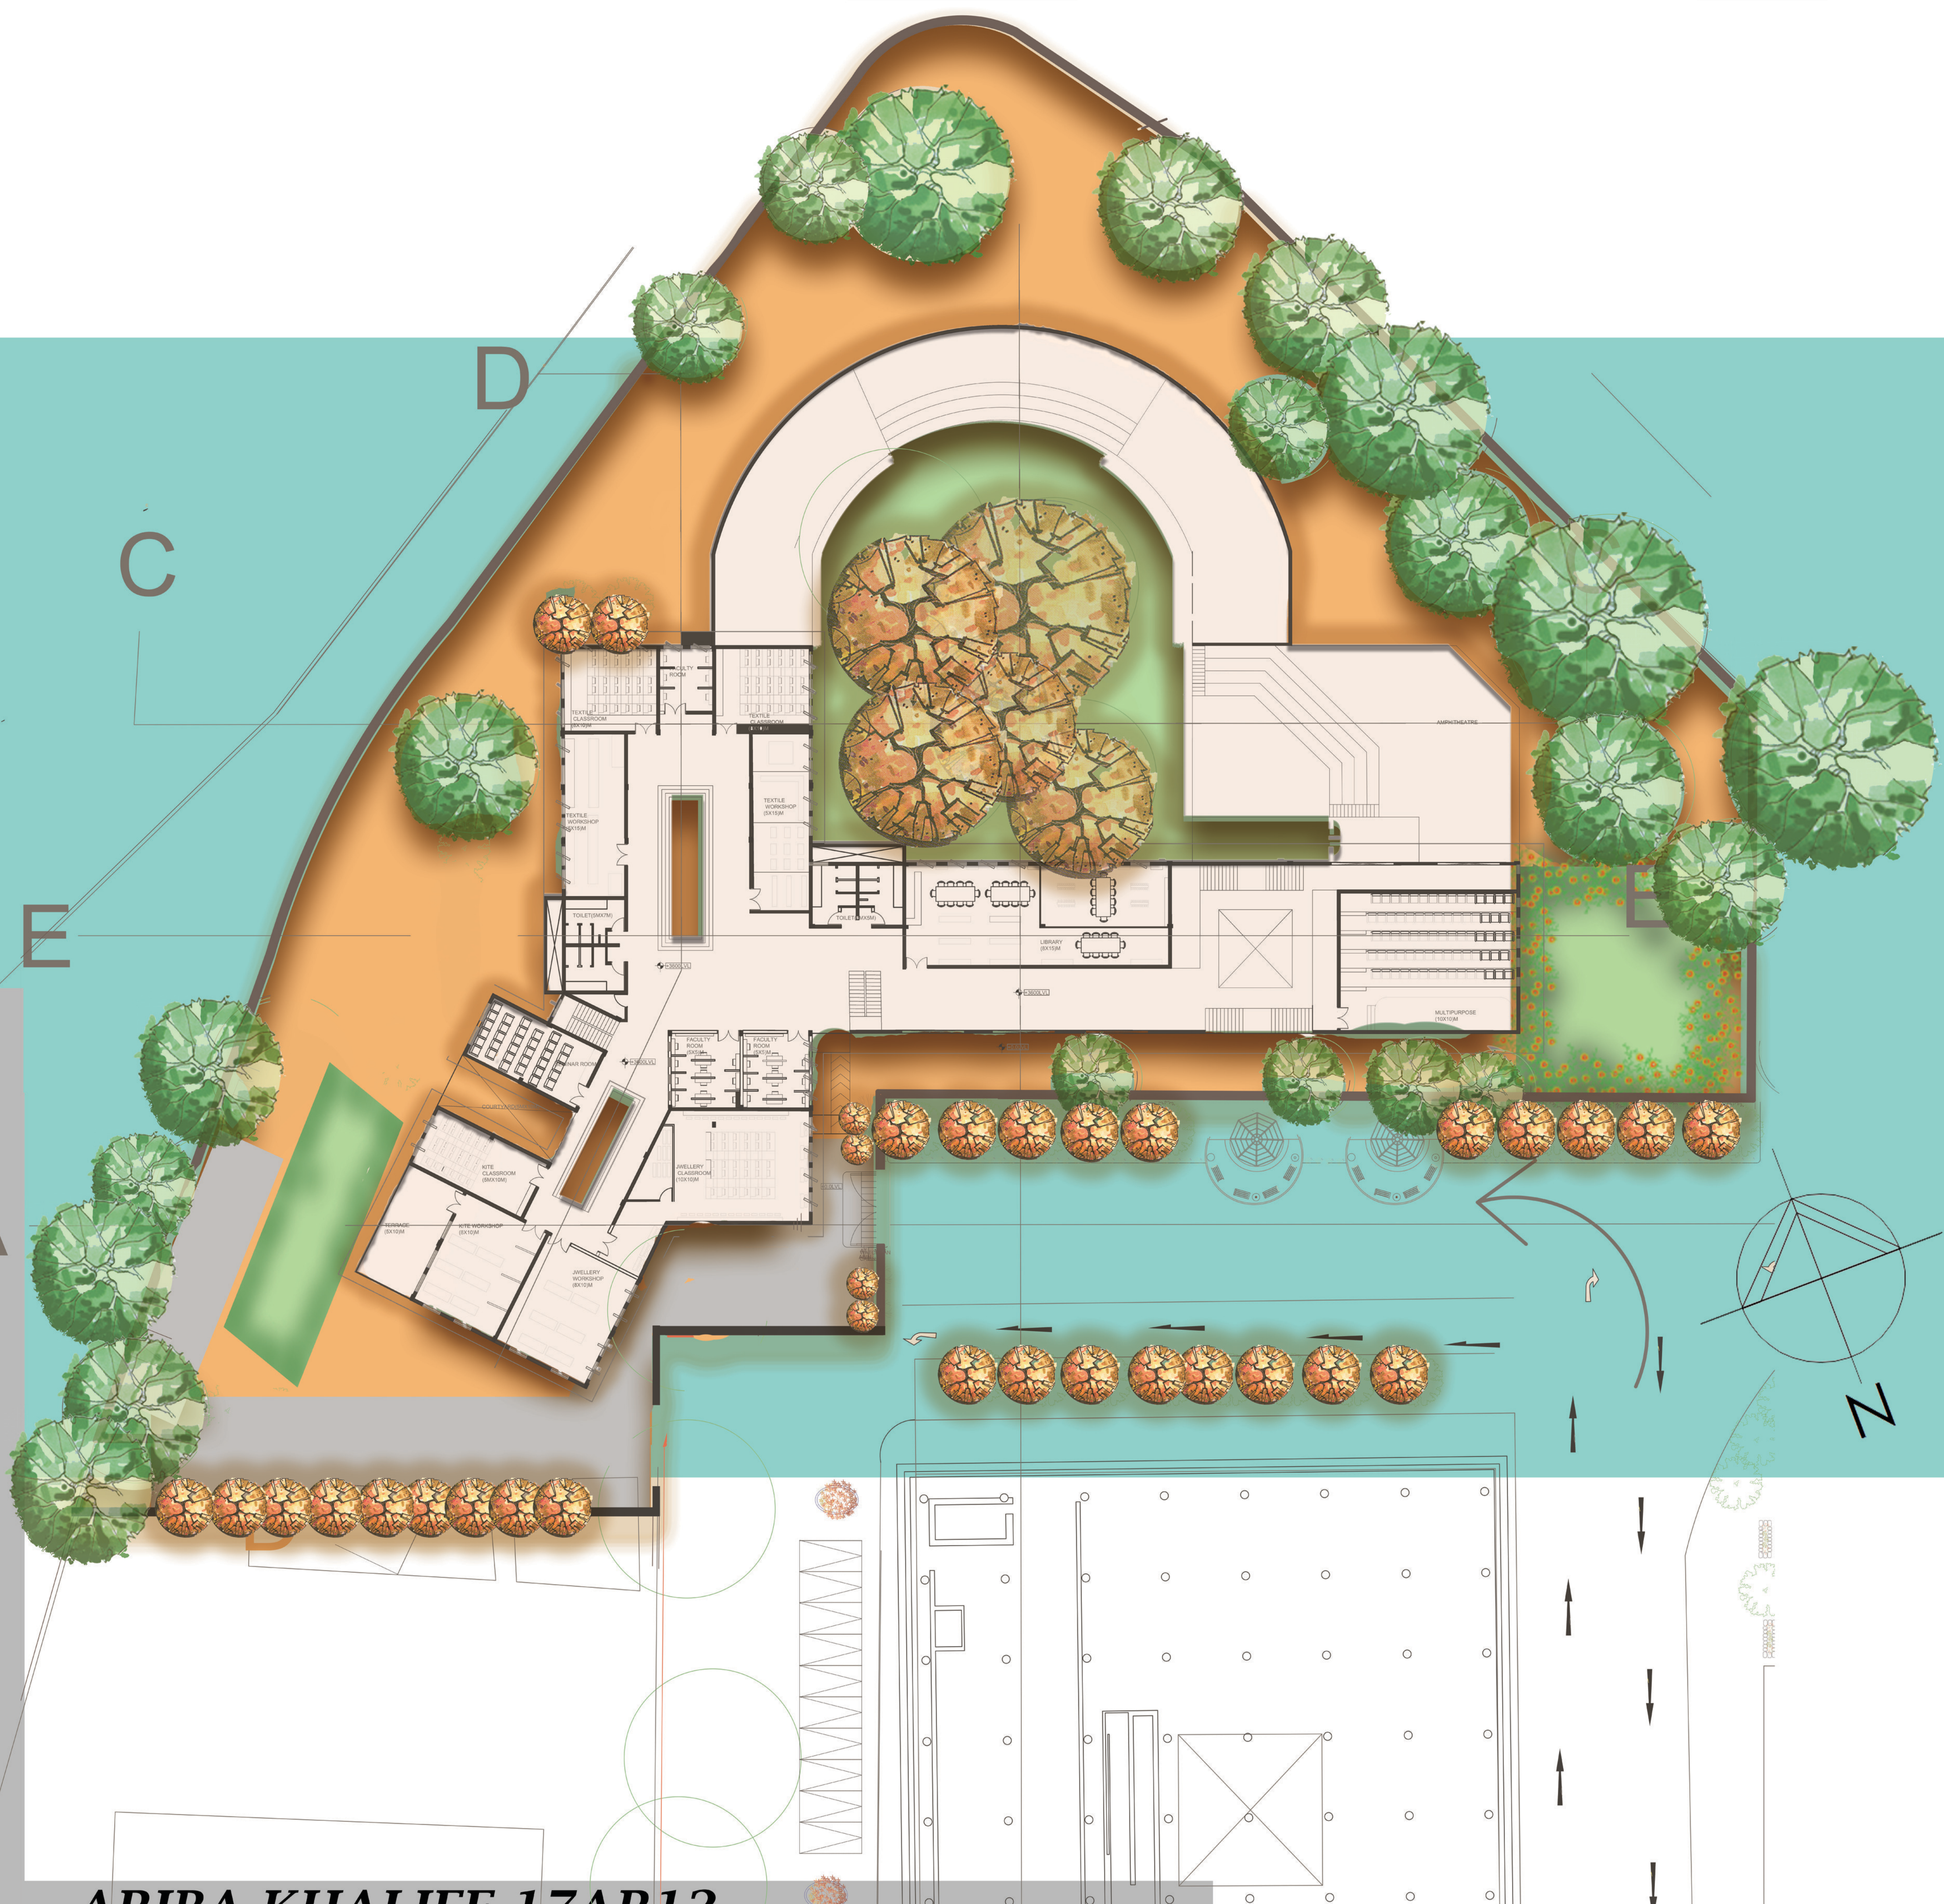

ARIBA KHALIFE 17AR12
SEM VI AD AIKTC SOA

SCALE 1:200