



LEGEND

- A. GARDEN / GREEN AREA
- B. BASEMENT PARKING ENTRANCE
- C. IN / OUT AREA
- D. ZEBRA CROSS
- F. BIKE ROUTES
- G. PEDESTRIAN


 SITE PLAN
SCALE 1:2000

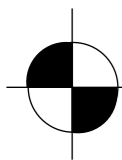

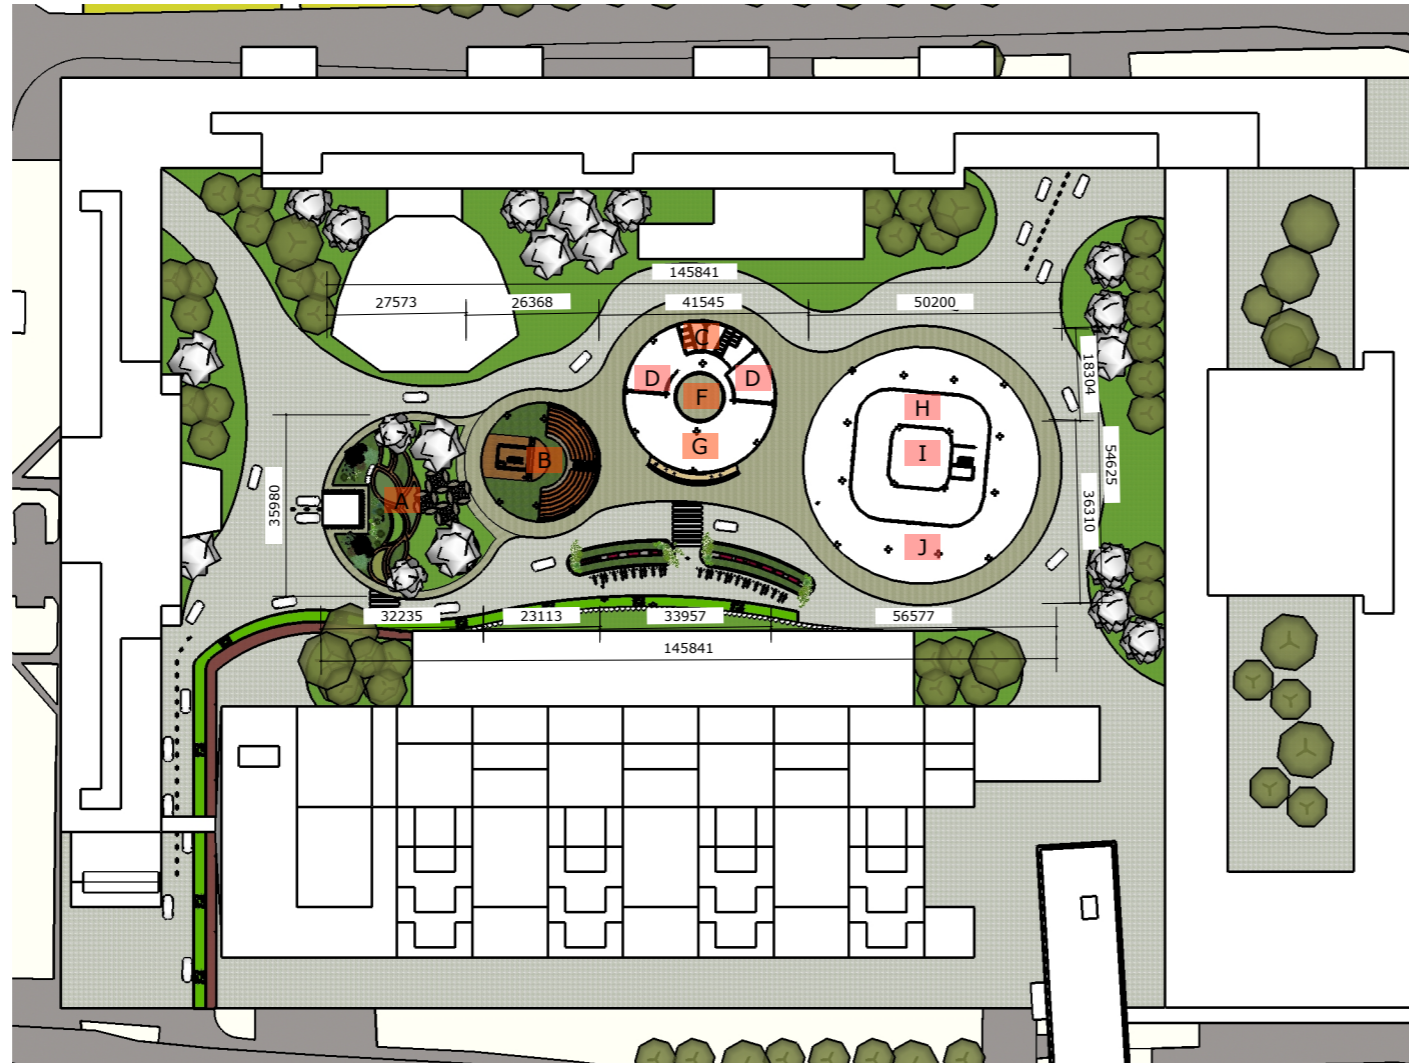


LEGEND

- A. GARDEN
- B. AMPHITHEATER
- C. CORE (TOILET, LIFT, STAIR)
- D. GATHERING
- F. VOID (SPIRAL STAIR)
- G. LOBBY & MAIN ENTRANCE
- H. CAFE
- I. VOID (GARDEN)
- J. SEATING OUTDOOR

 



LAYOUT
SCALE 1:1500




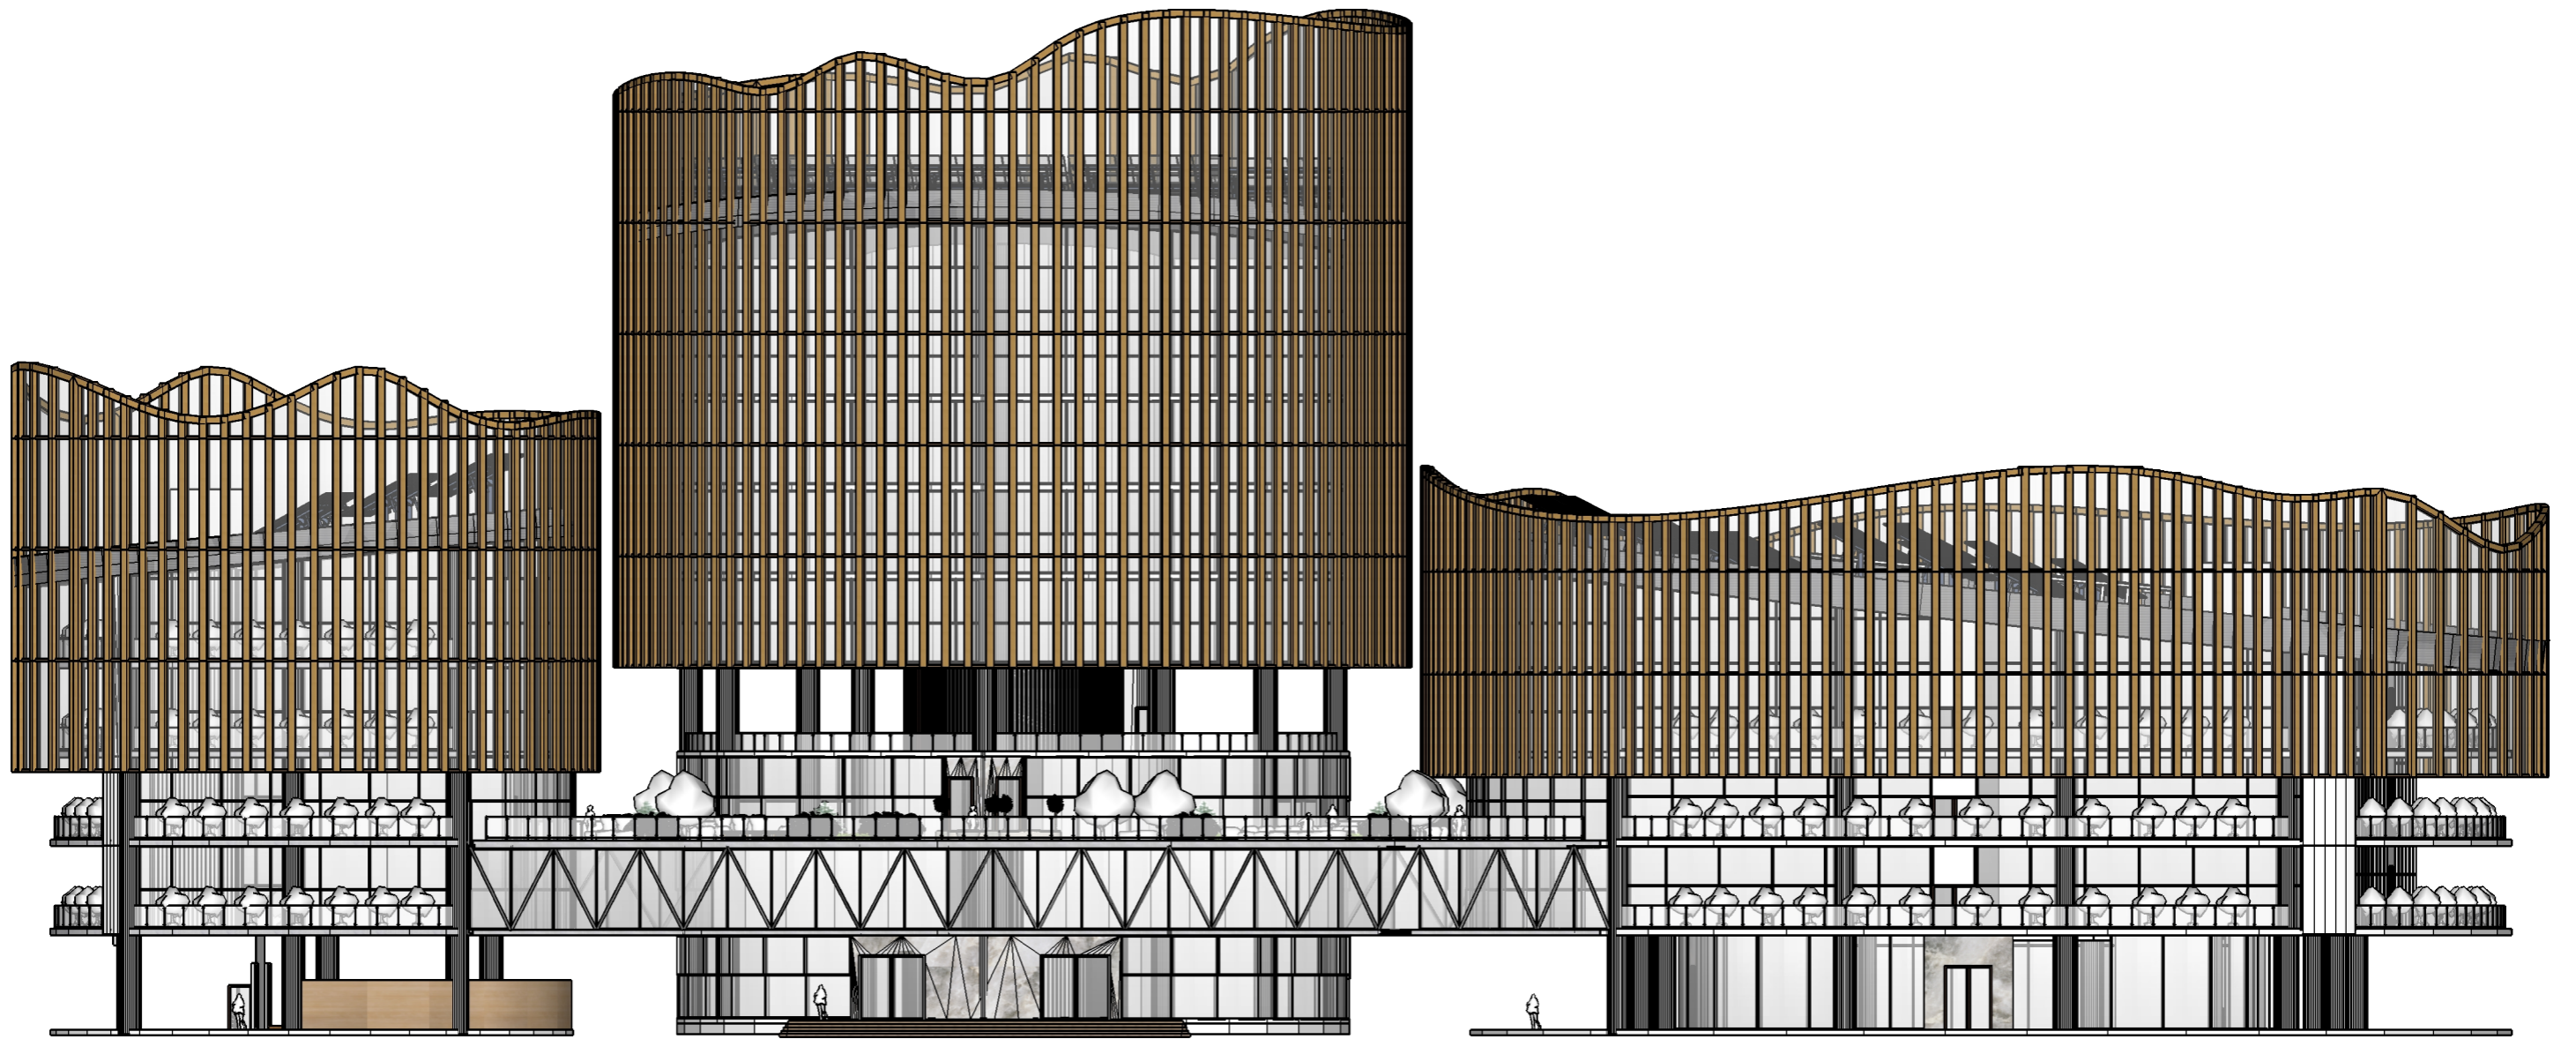


○ SOUTH ELEVATION
Skala 1 : 200

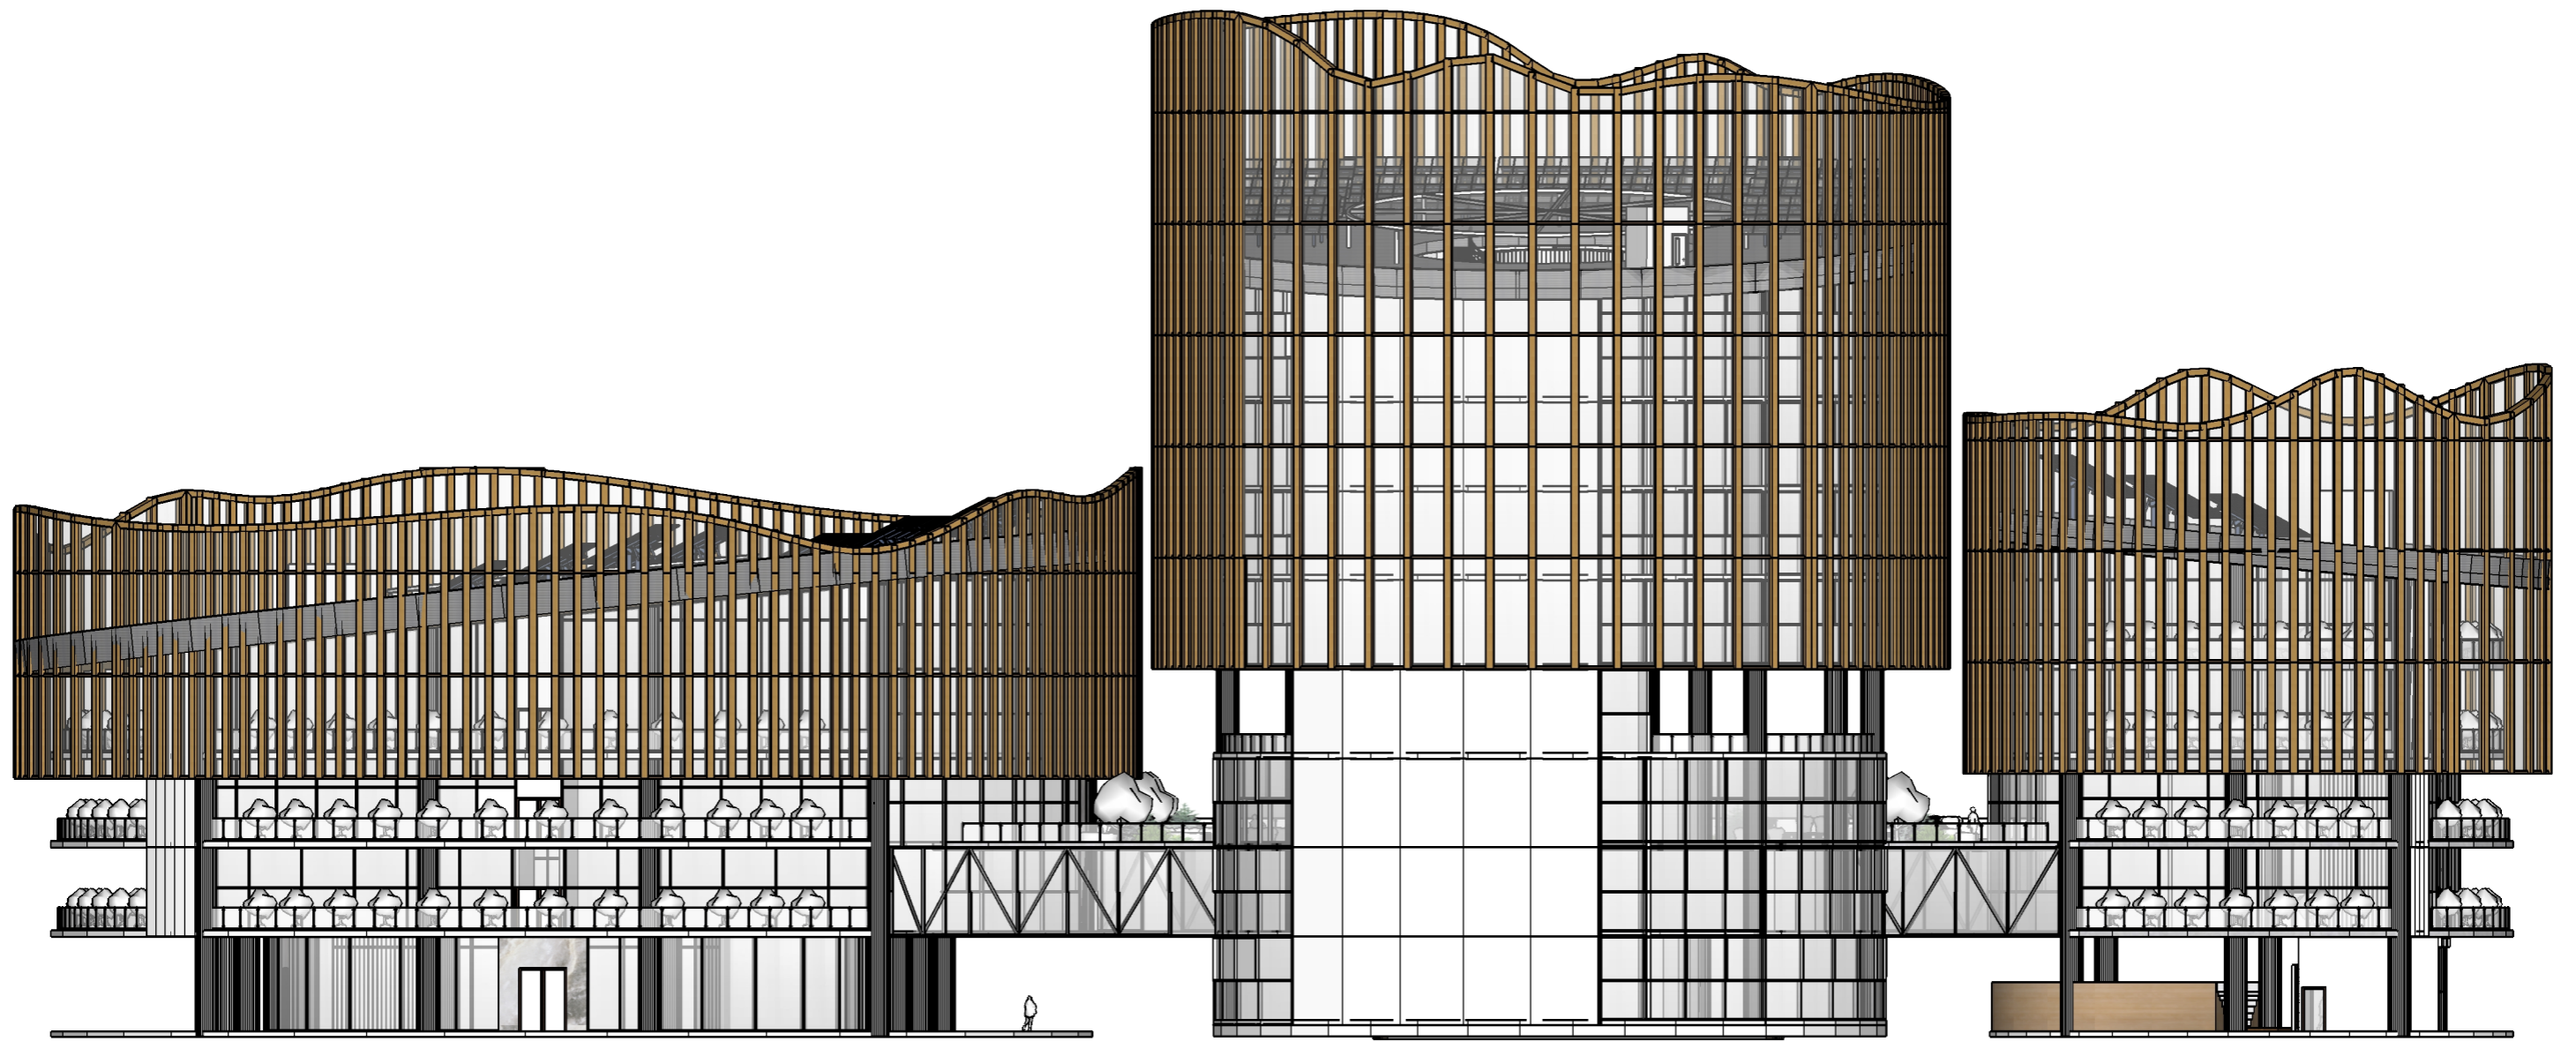

 
 NORTH ELEVATION
Skala 1 : 200

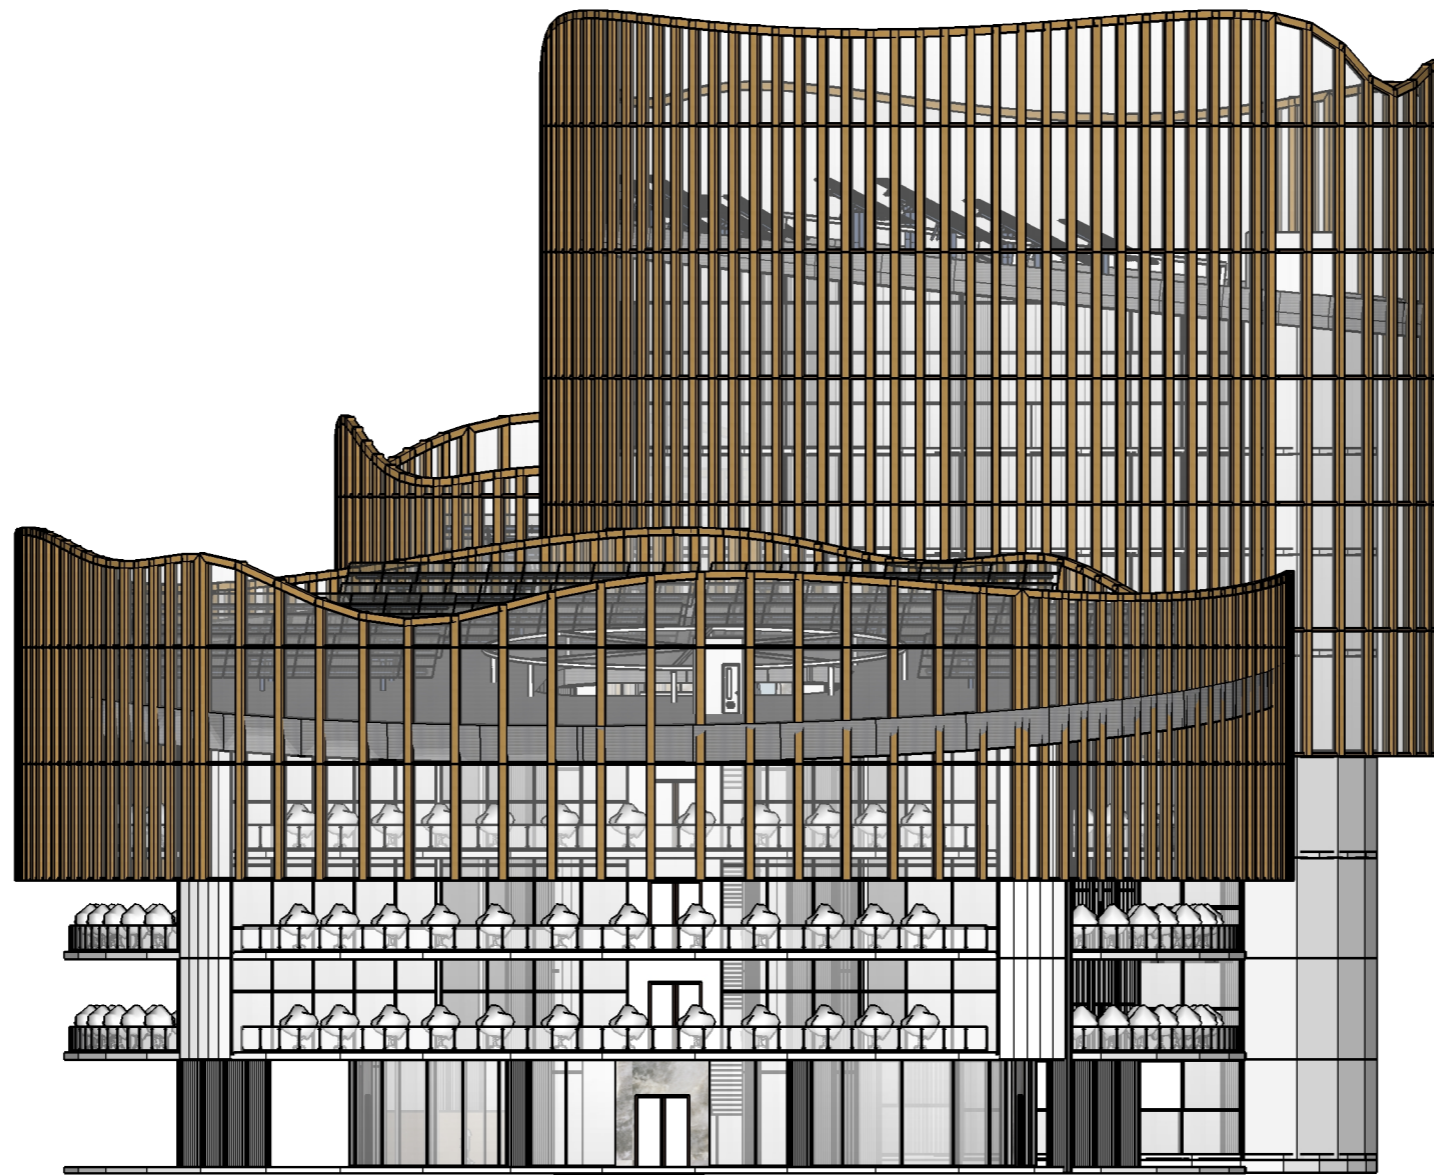


○ EAST ELEVATION
Skala 1 : 200

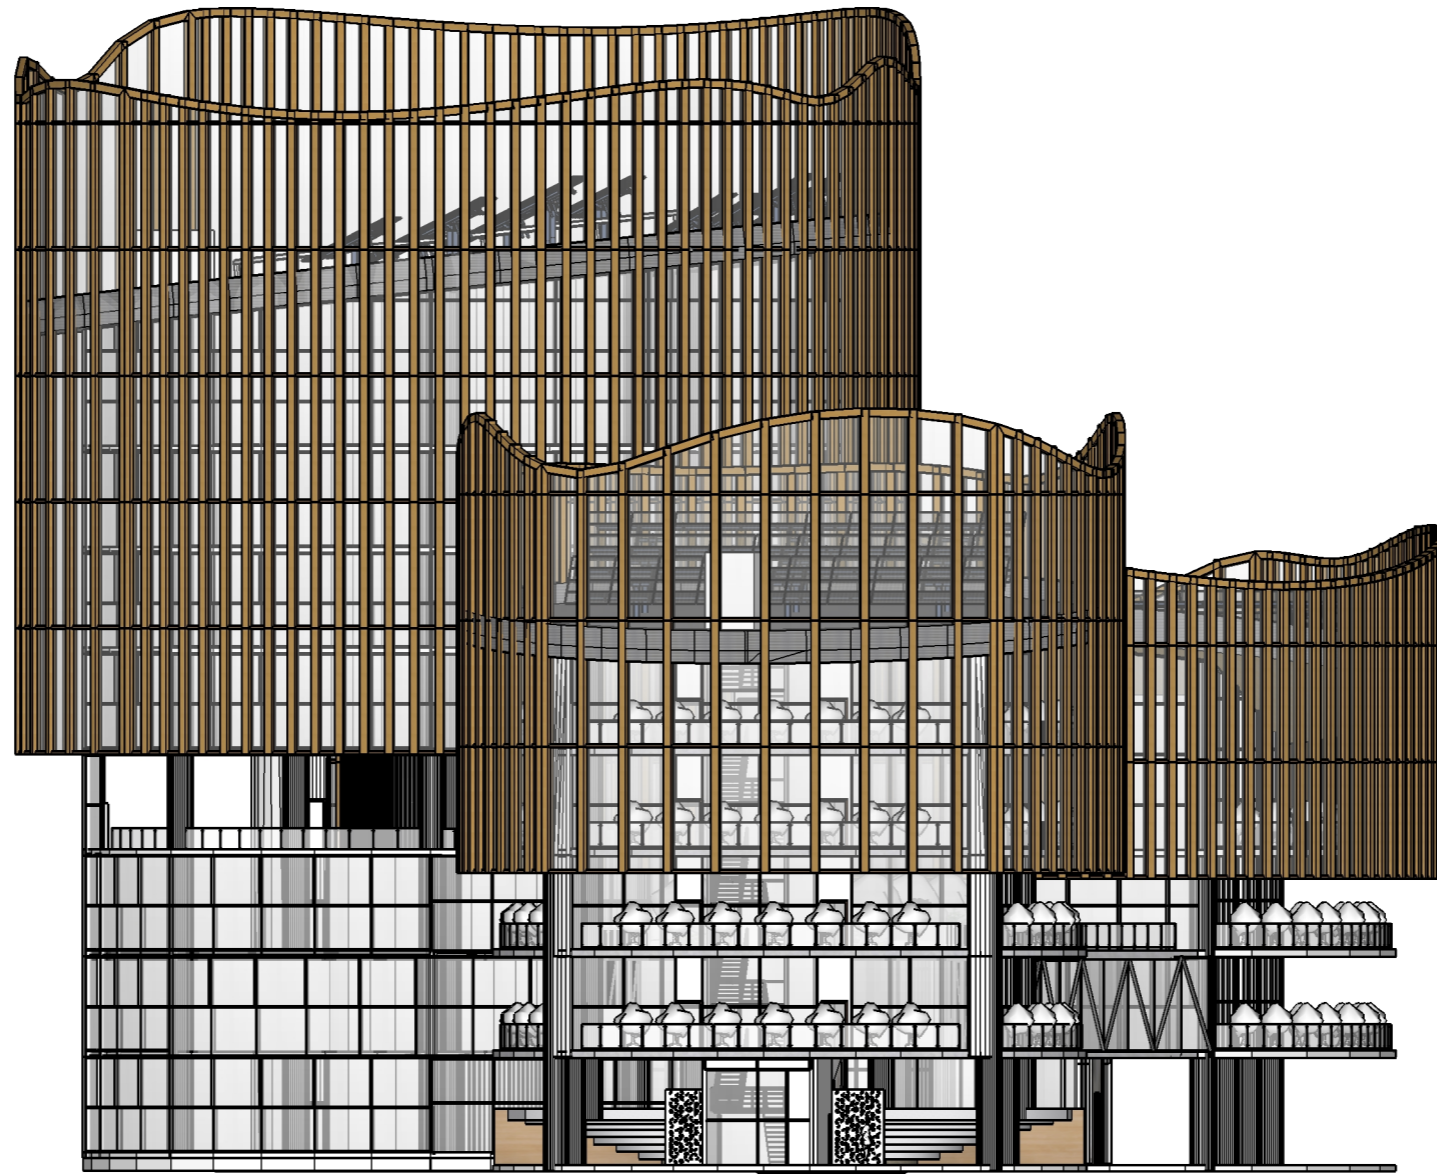


WEST ELEVATION
Skala 1 : 200

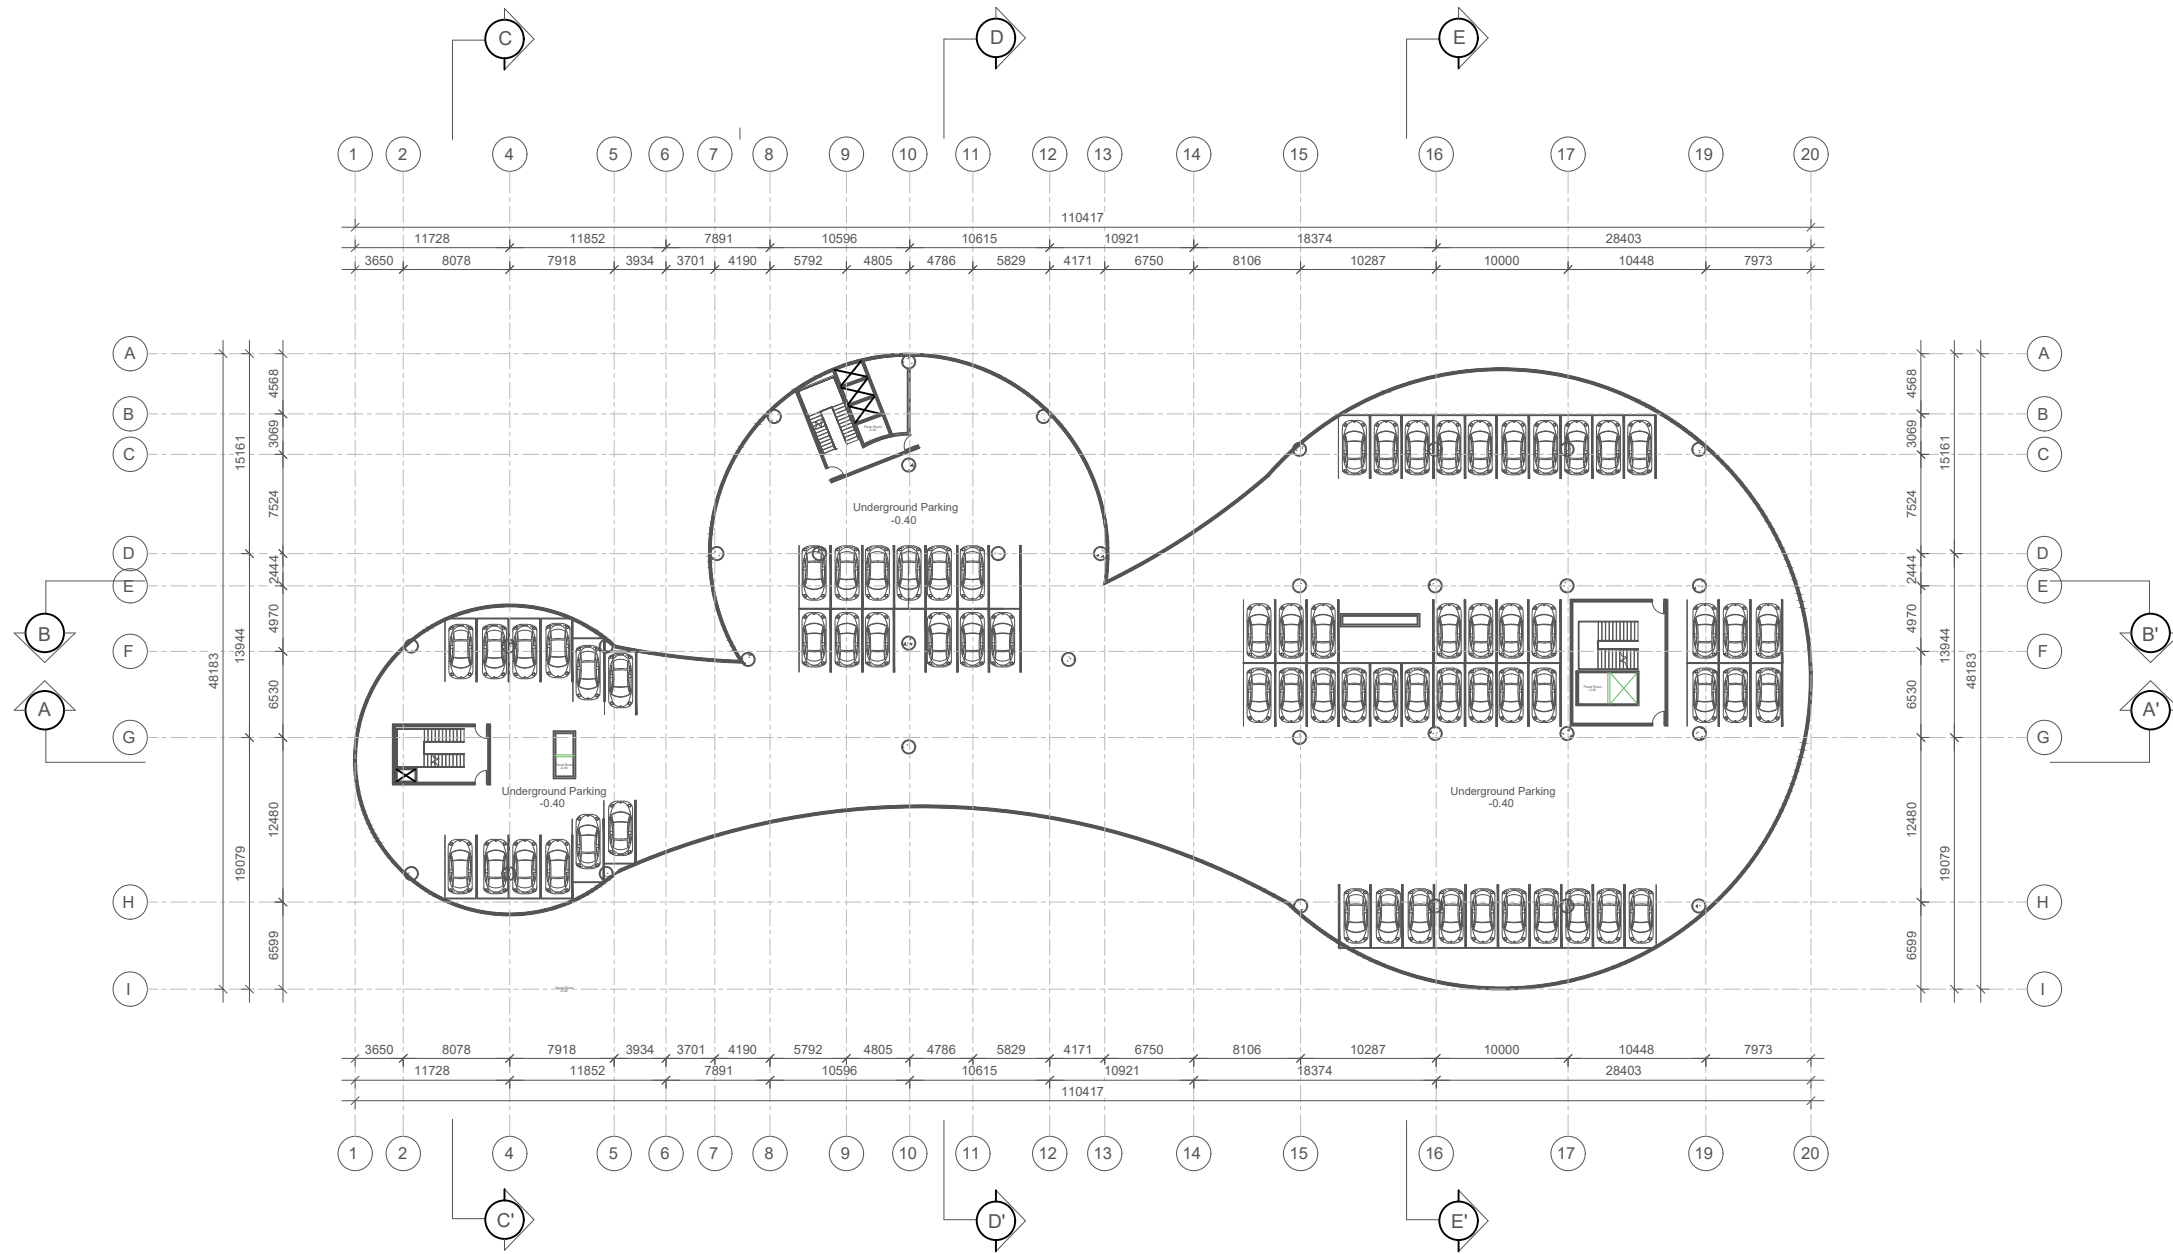



BASEMENT
 SCALE 1 : 200



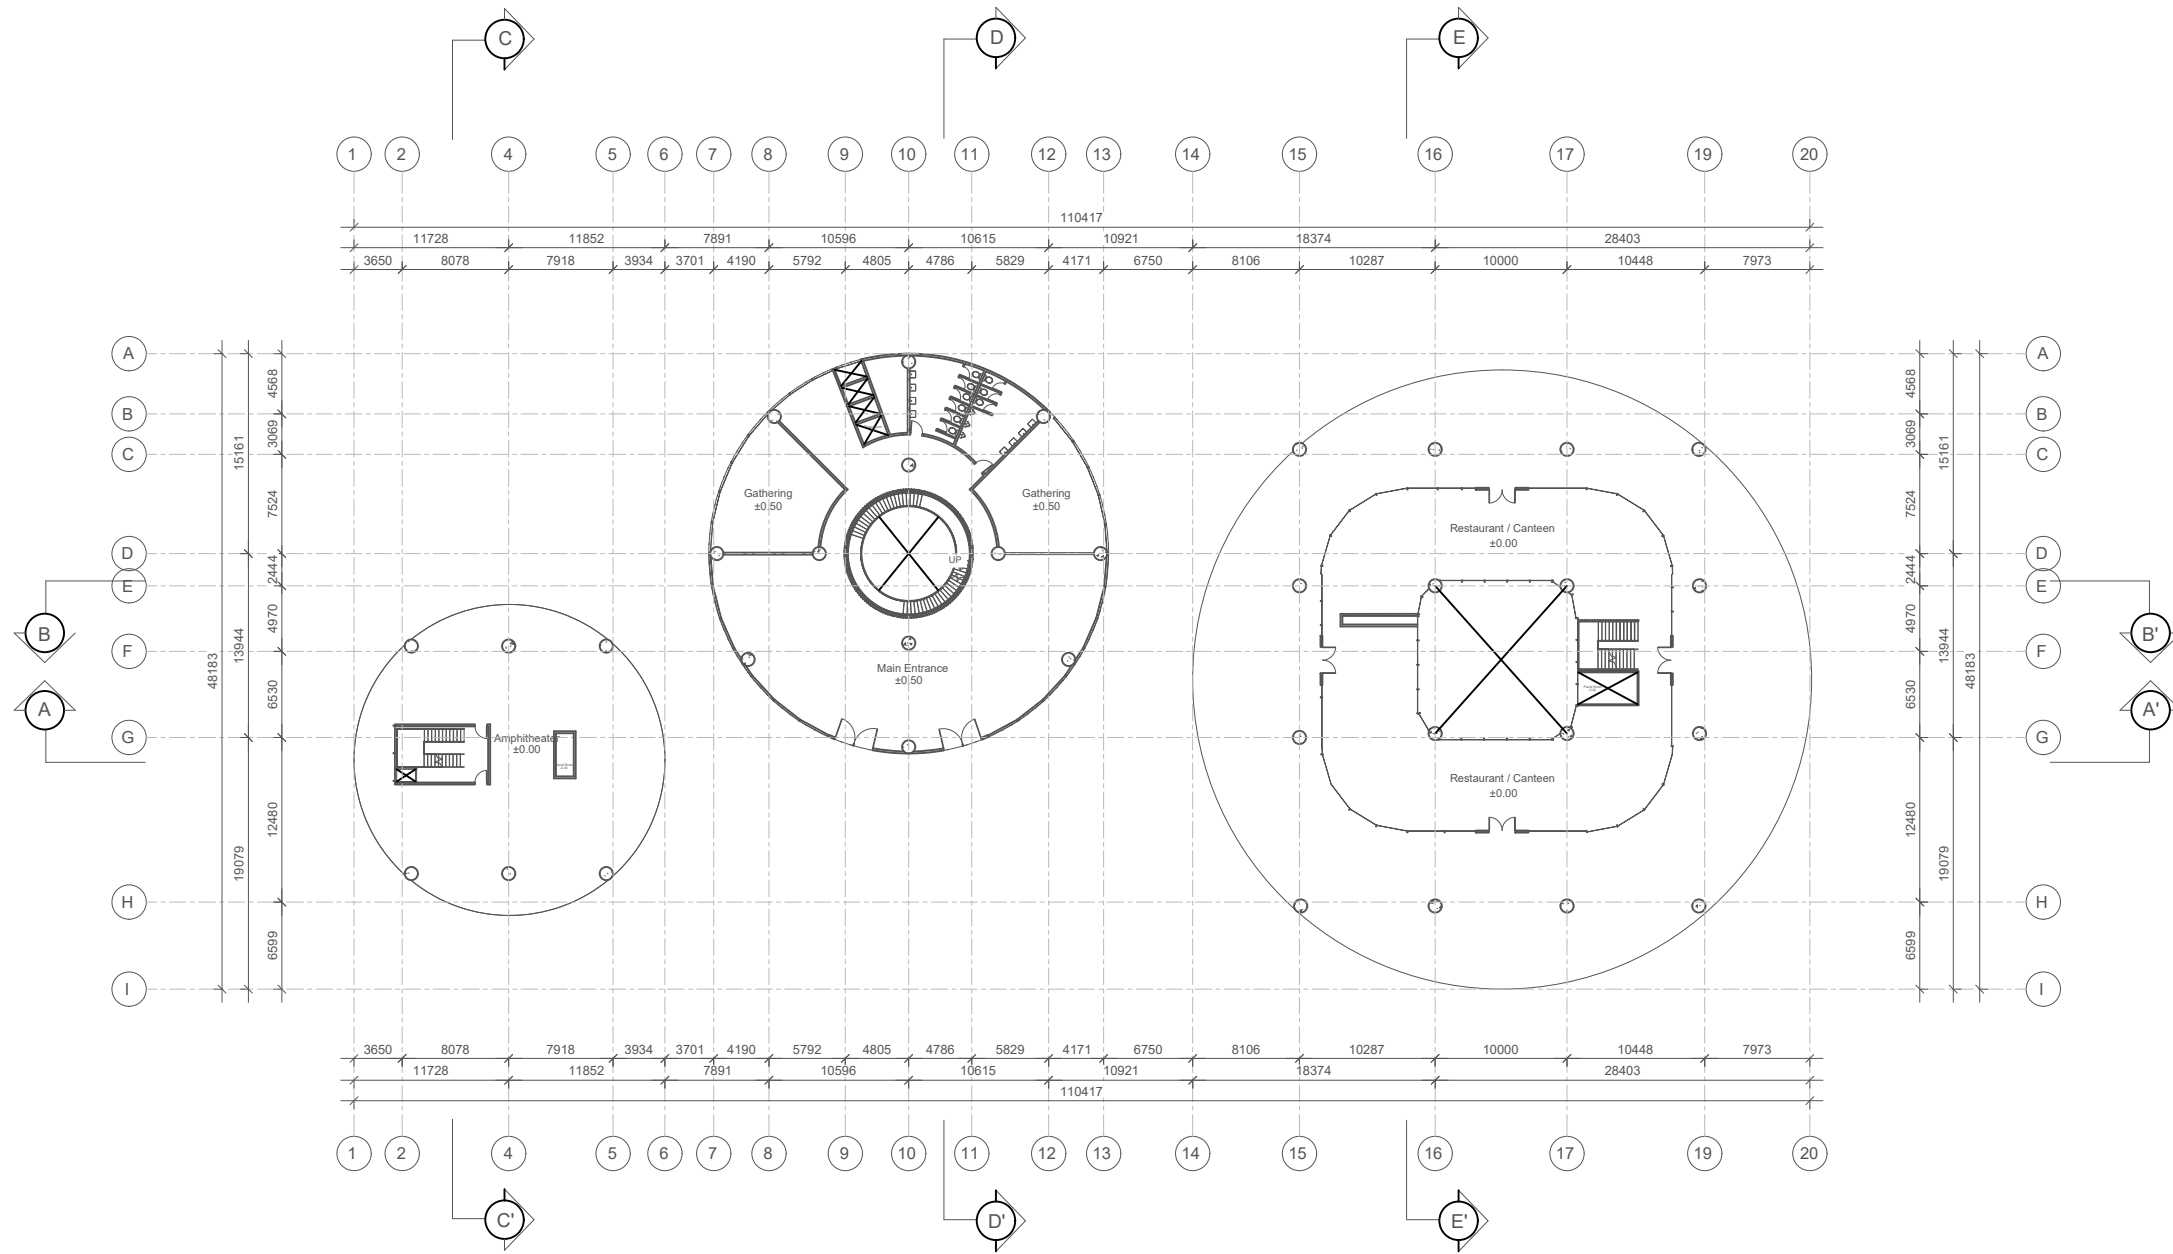


1st FLOOR
SCALE 1 : 200



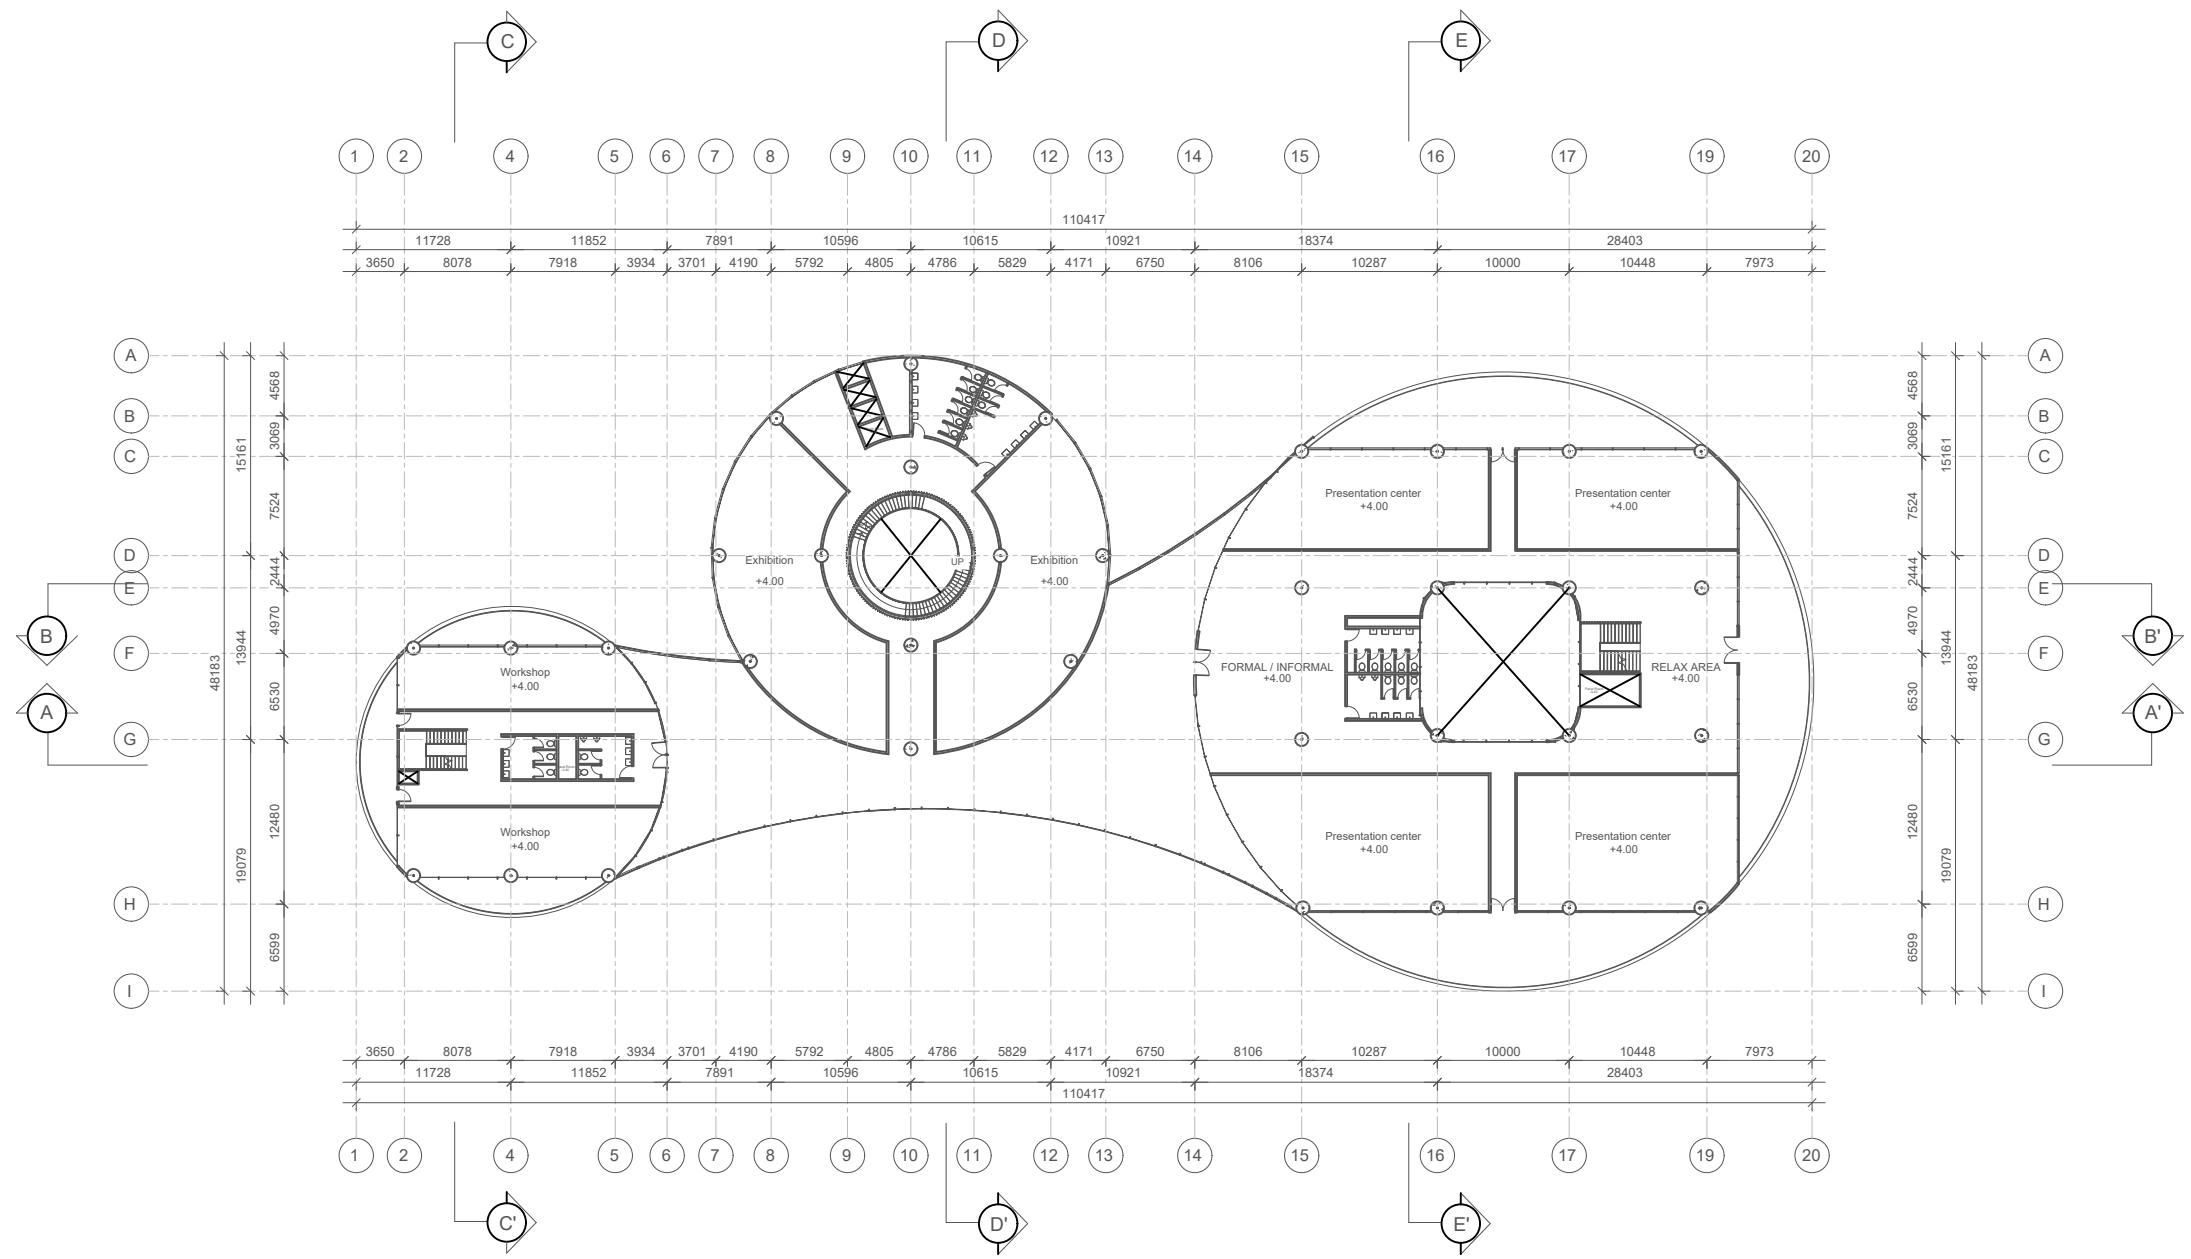


2nd FLOOR
SCALE 1 : 200



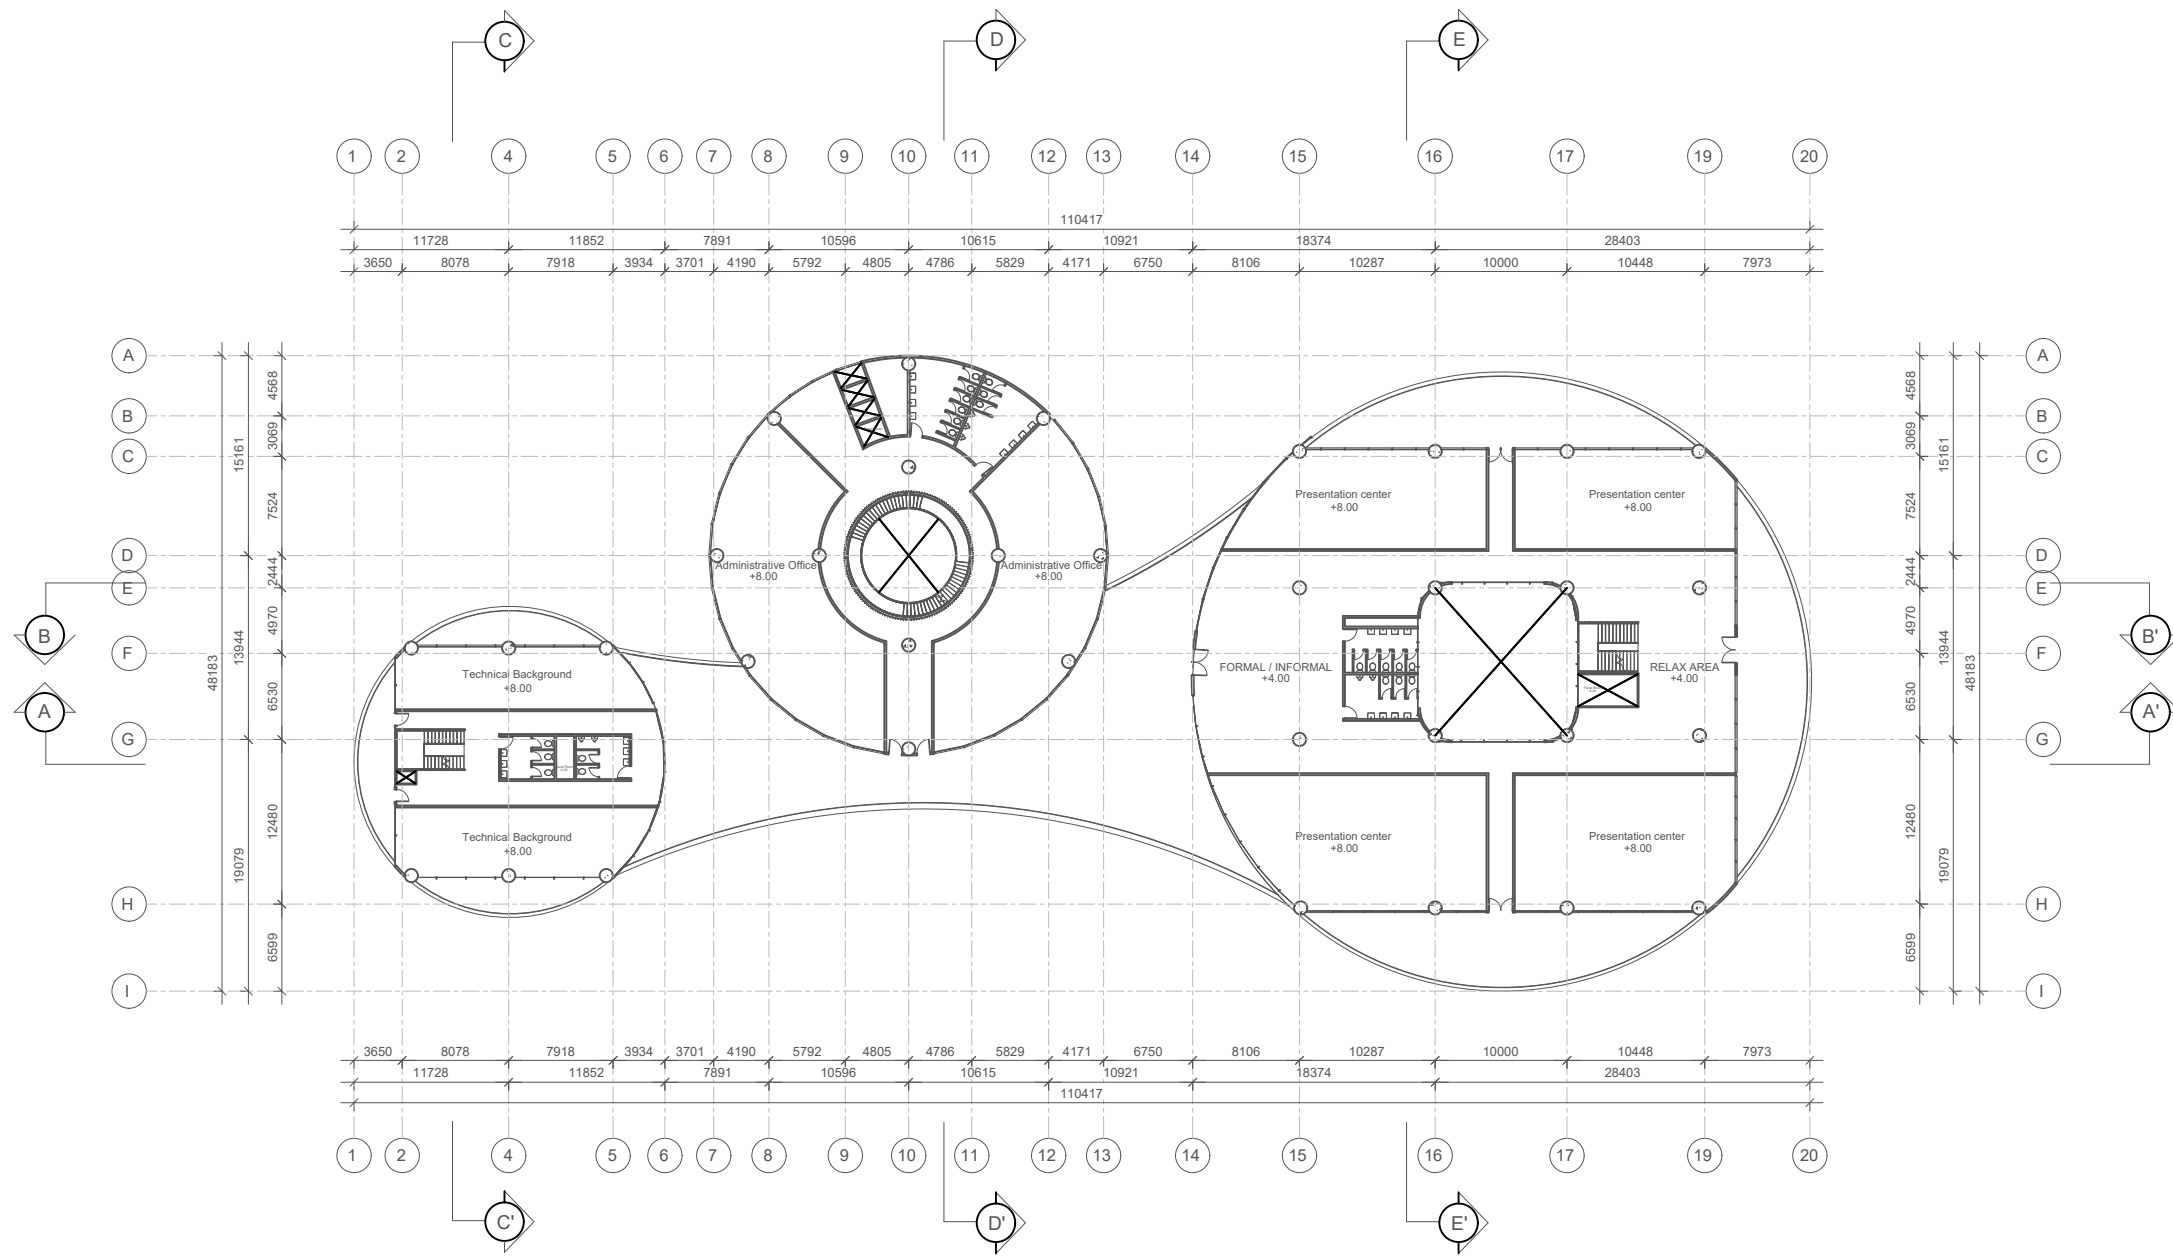


3rd FLOOR
SCALE 1 : 200



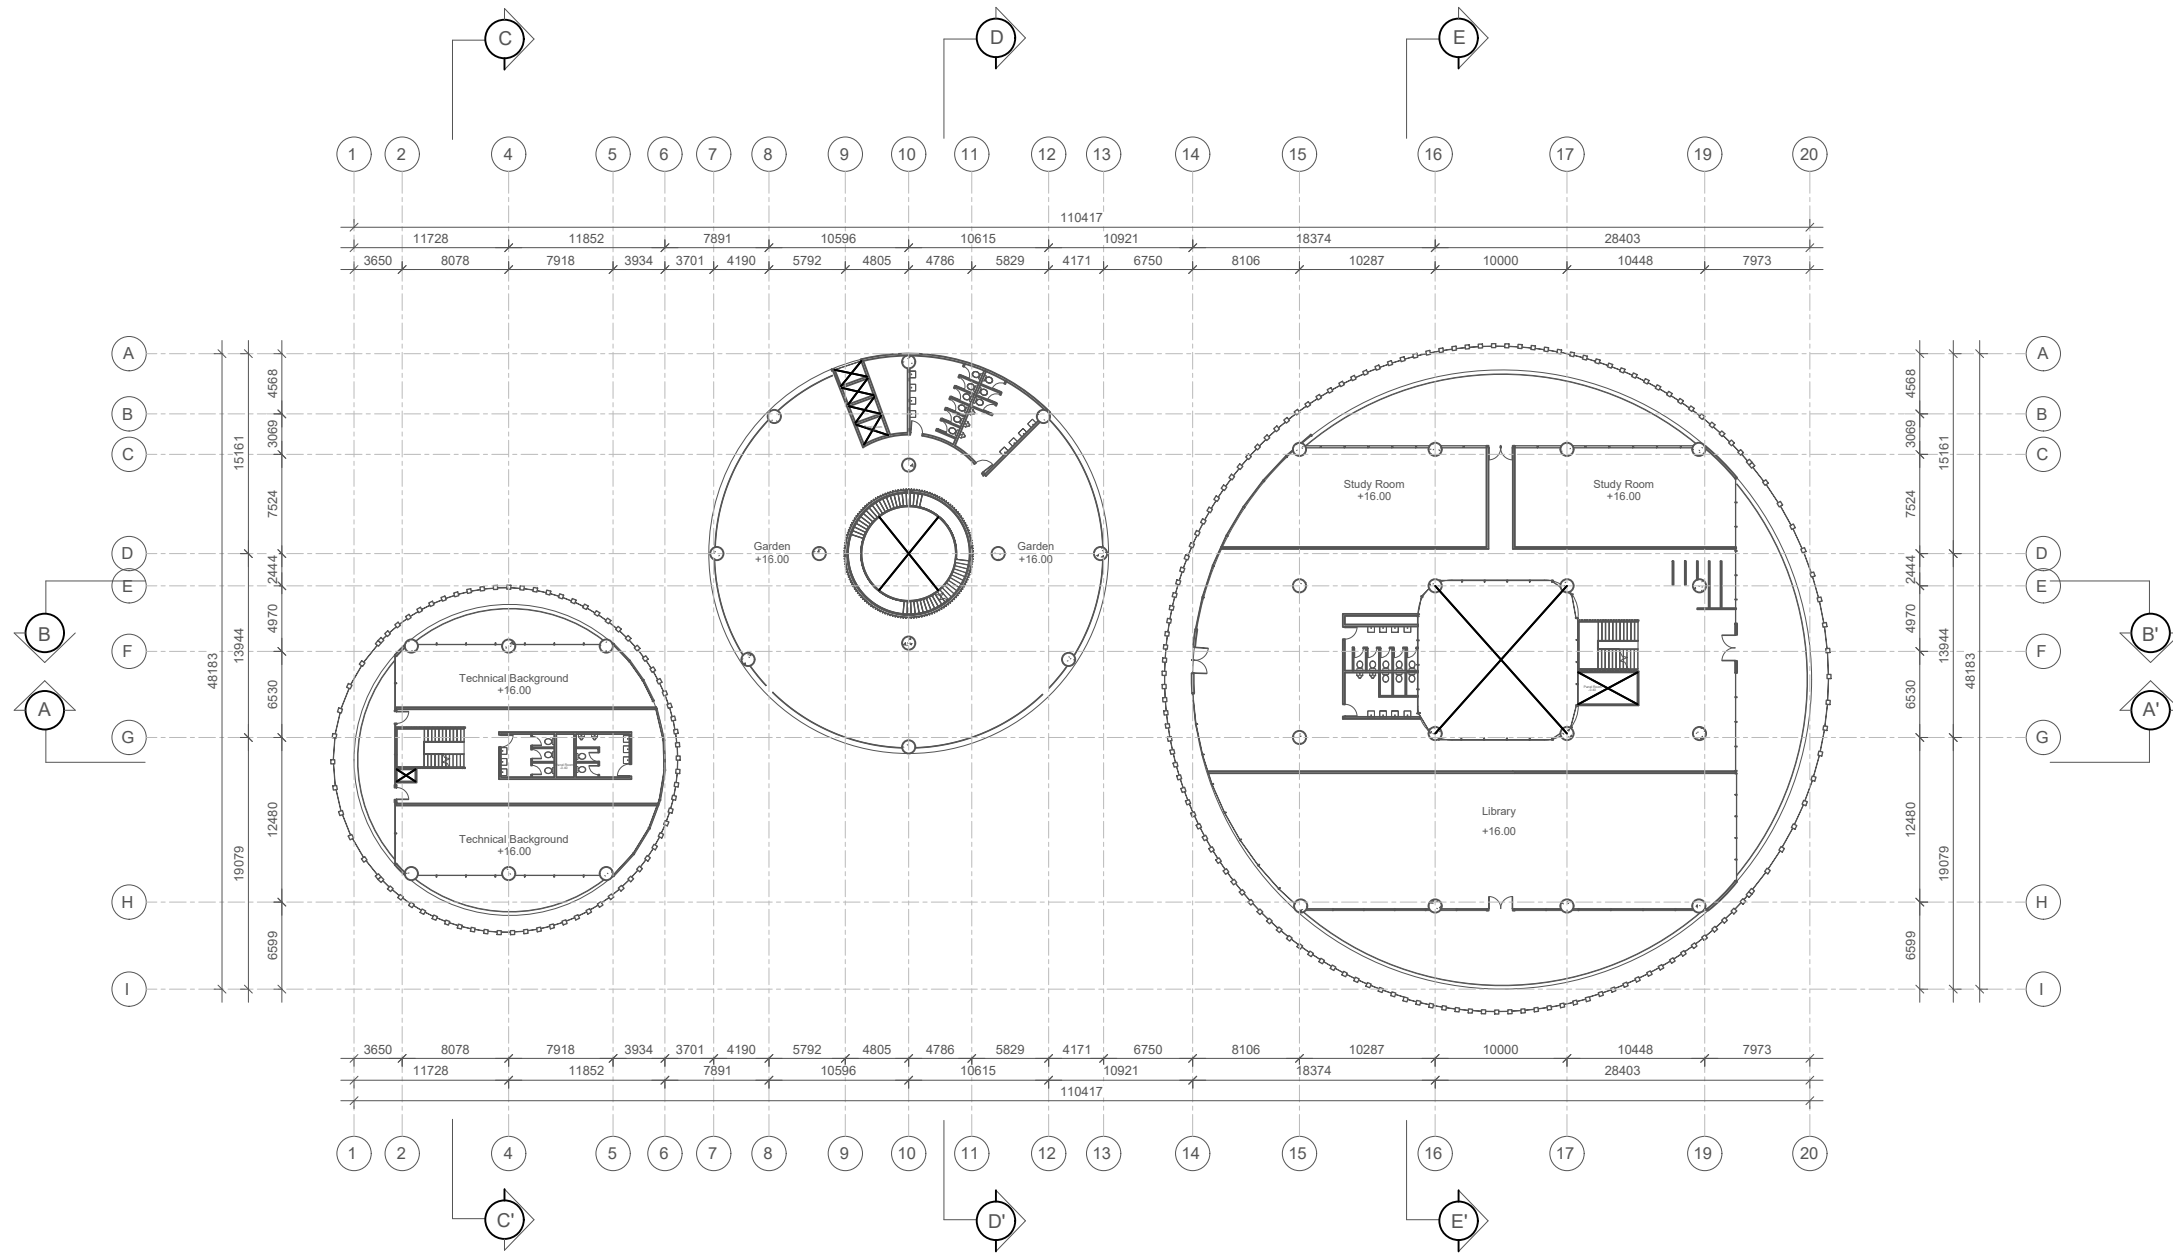


4th FLOOR
SCALE 1 : 200




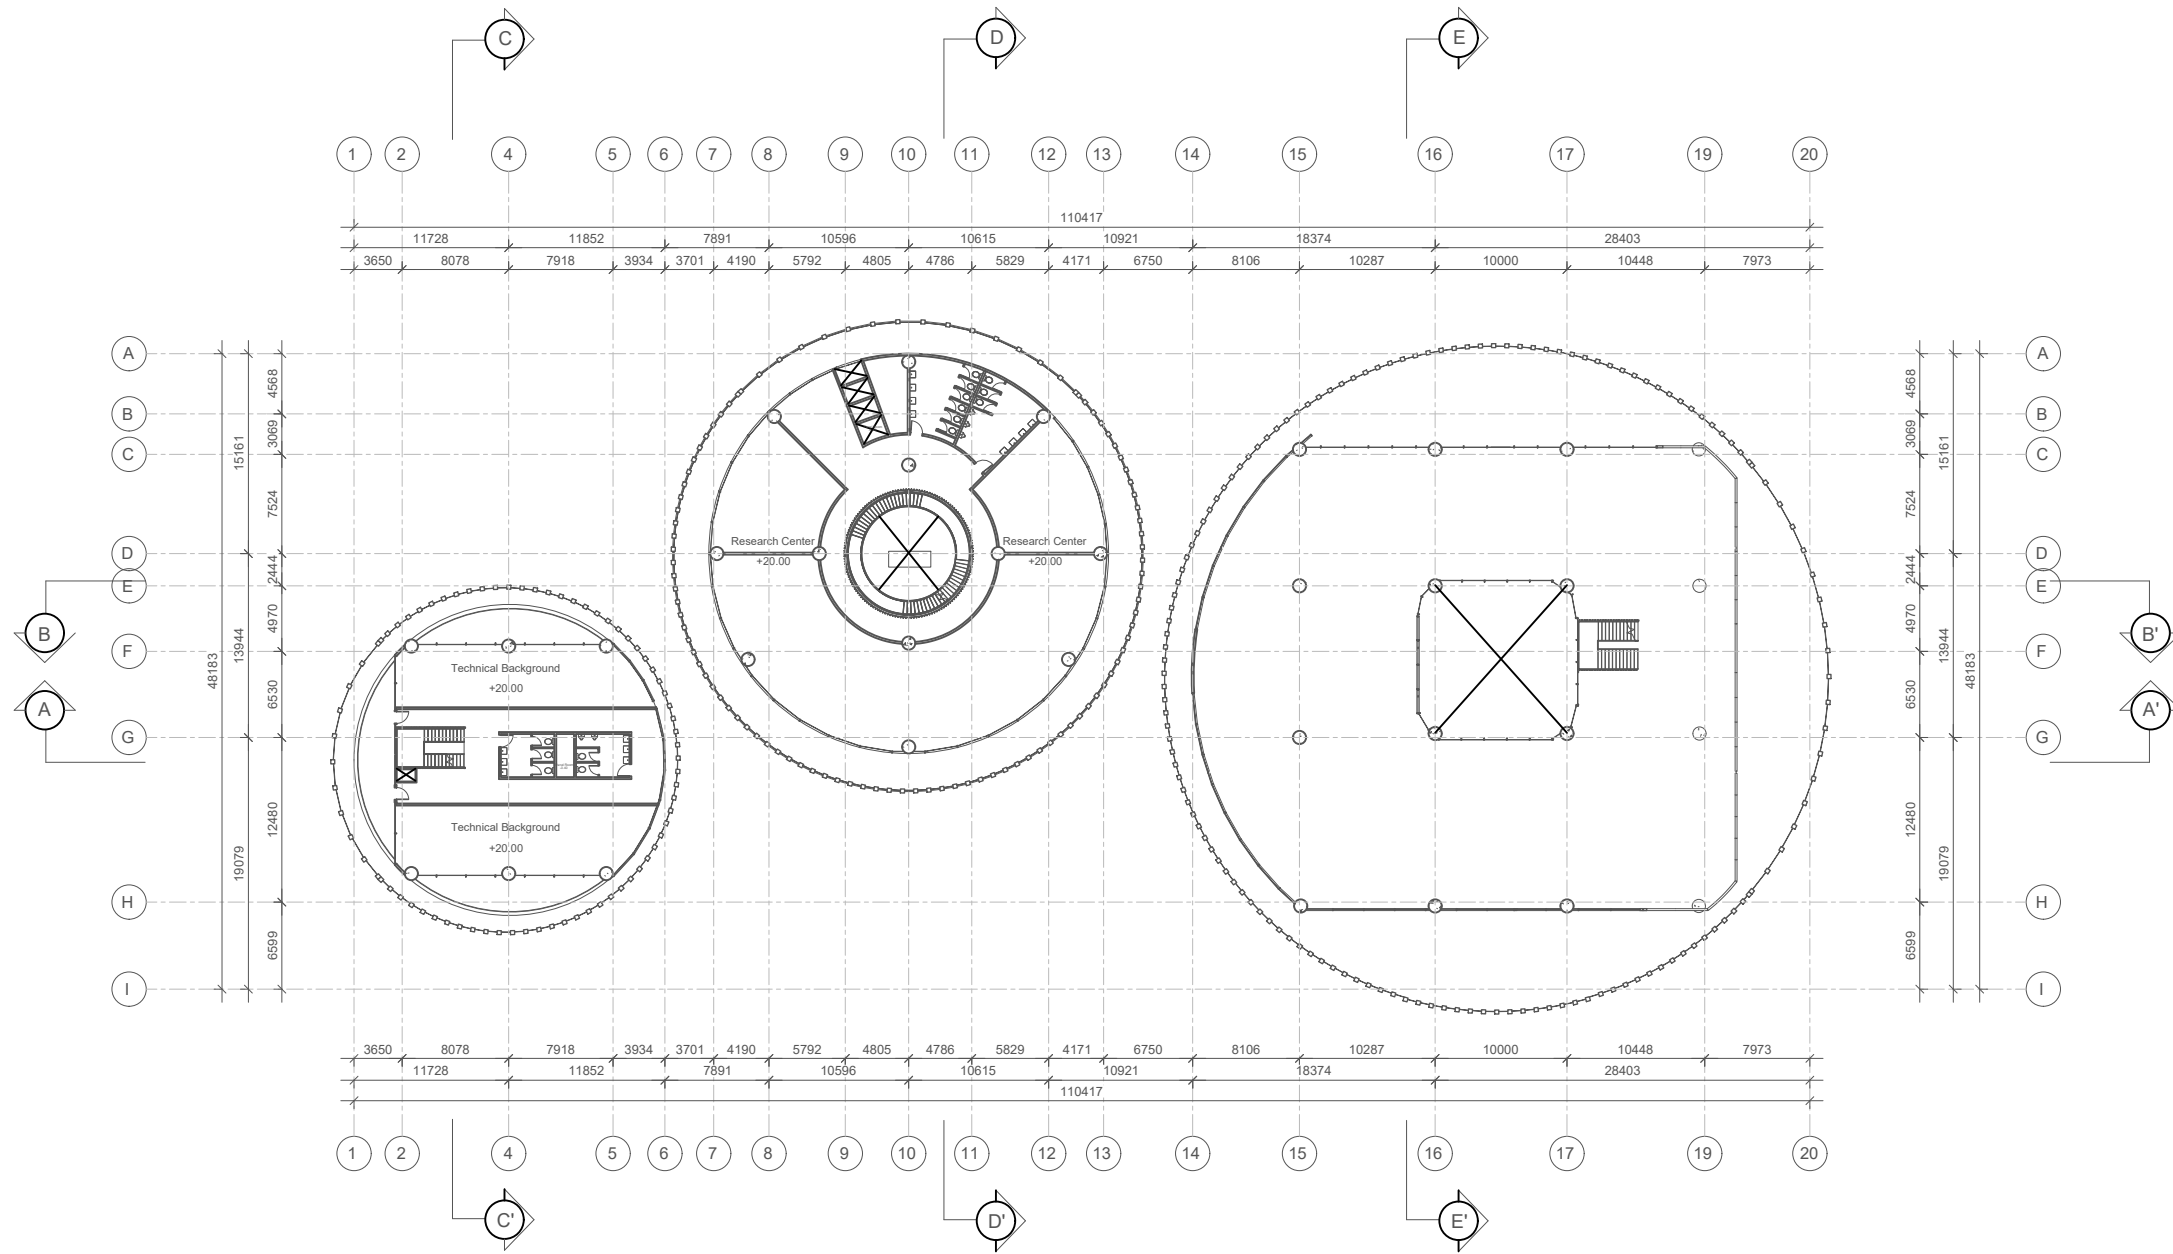

5th FLOOR
SCALE 1 : 200




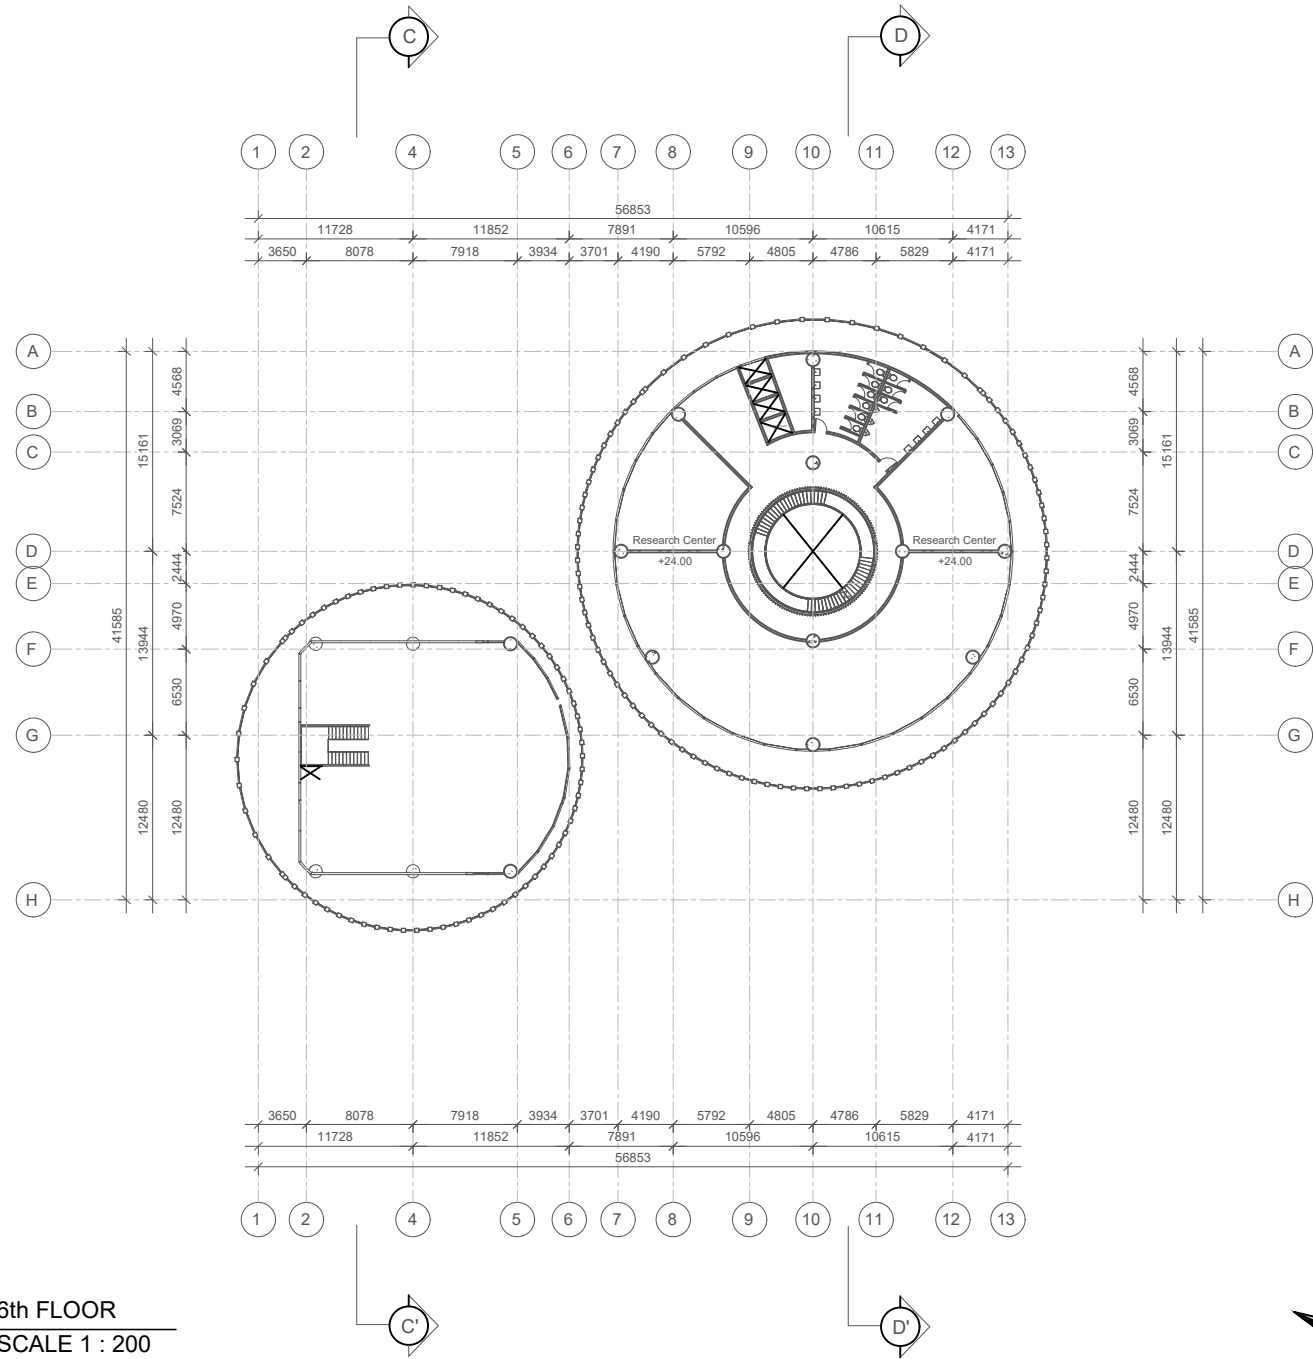

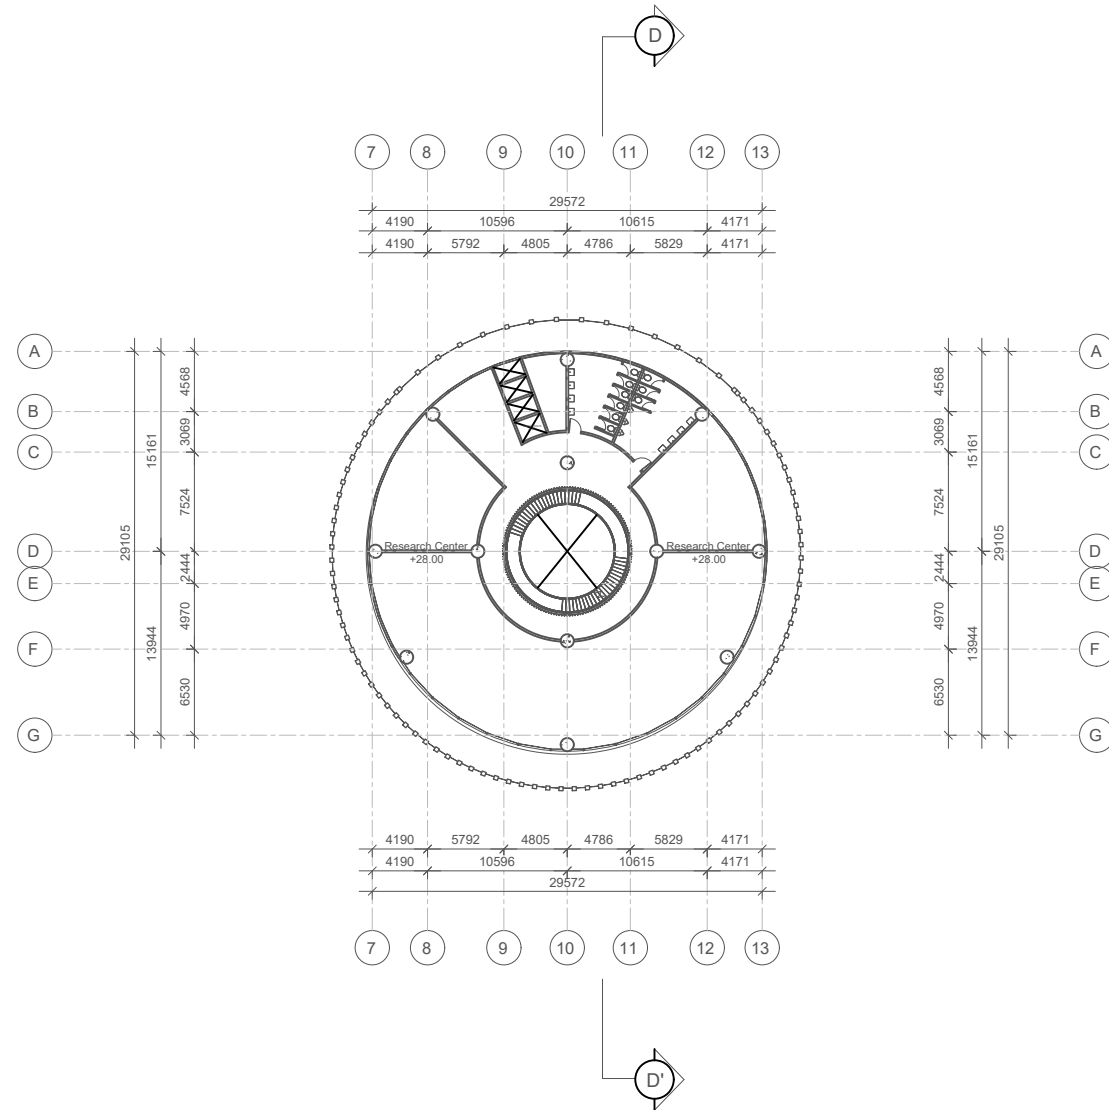


7th FLOOR
SCALE 1 : 200



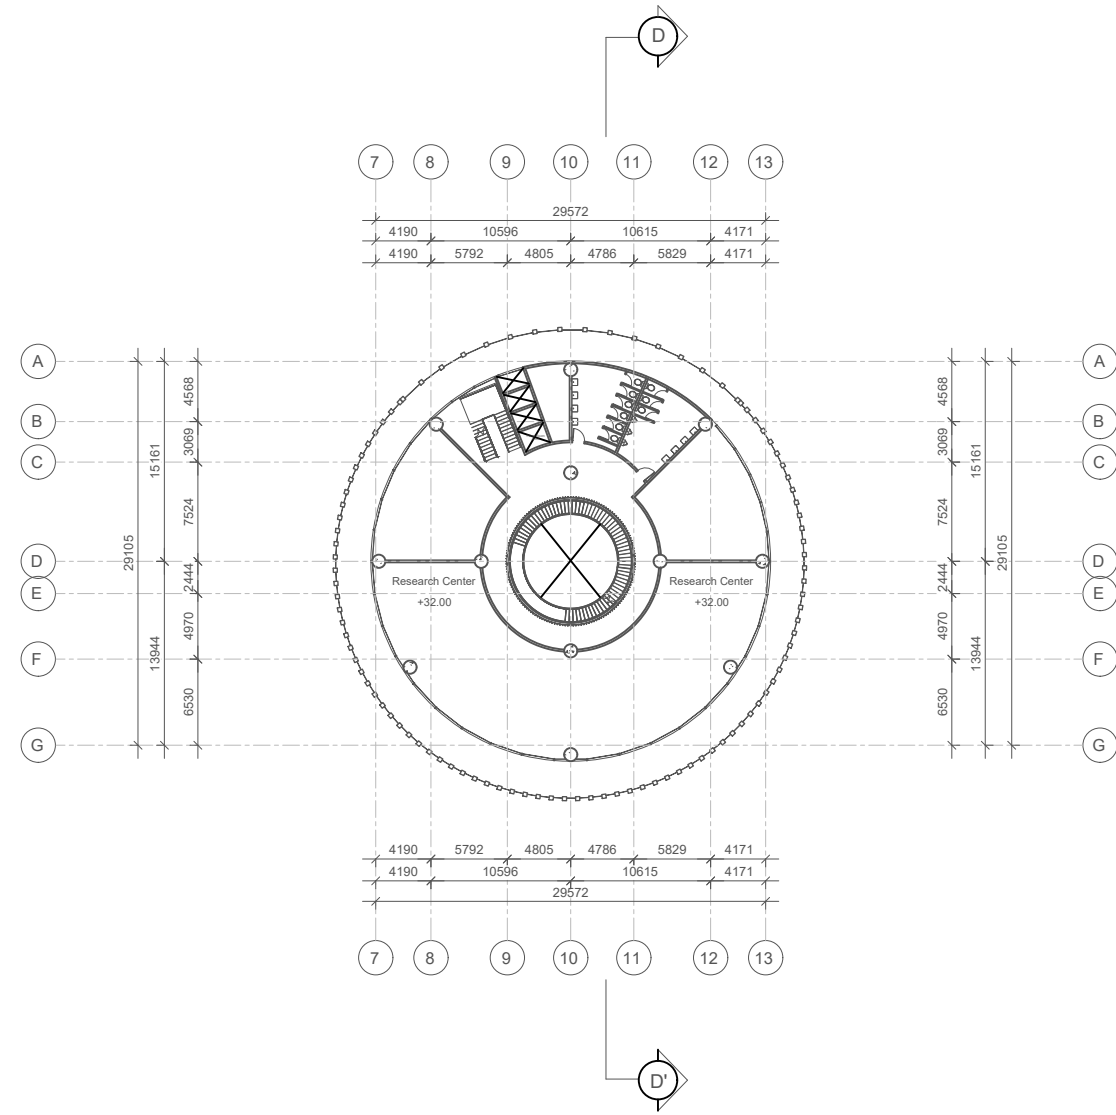


8th FLOOR
SCALE 1 : 200



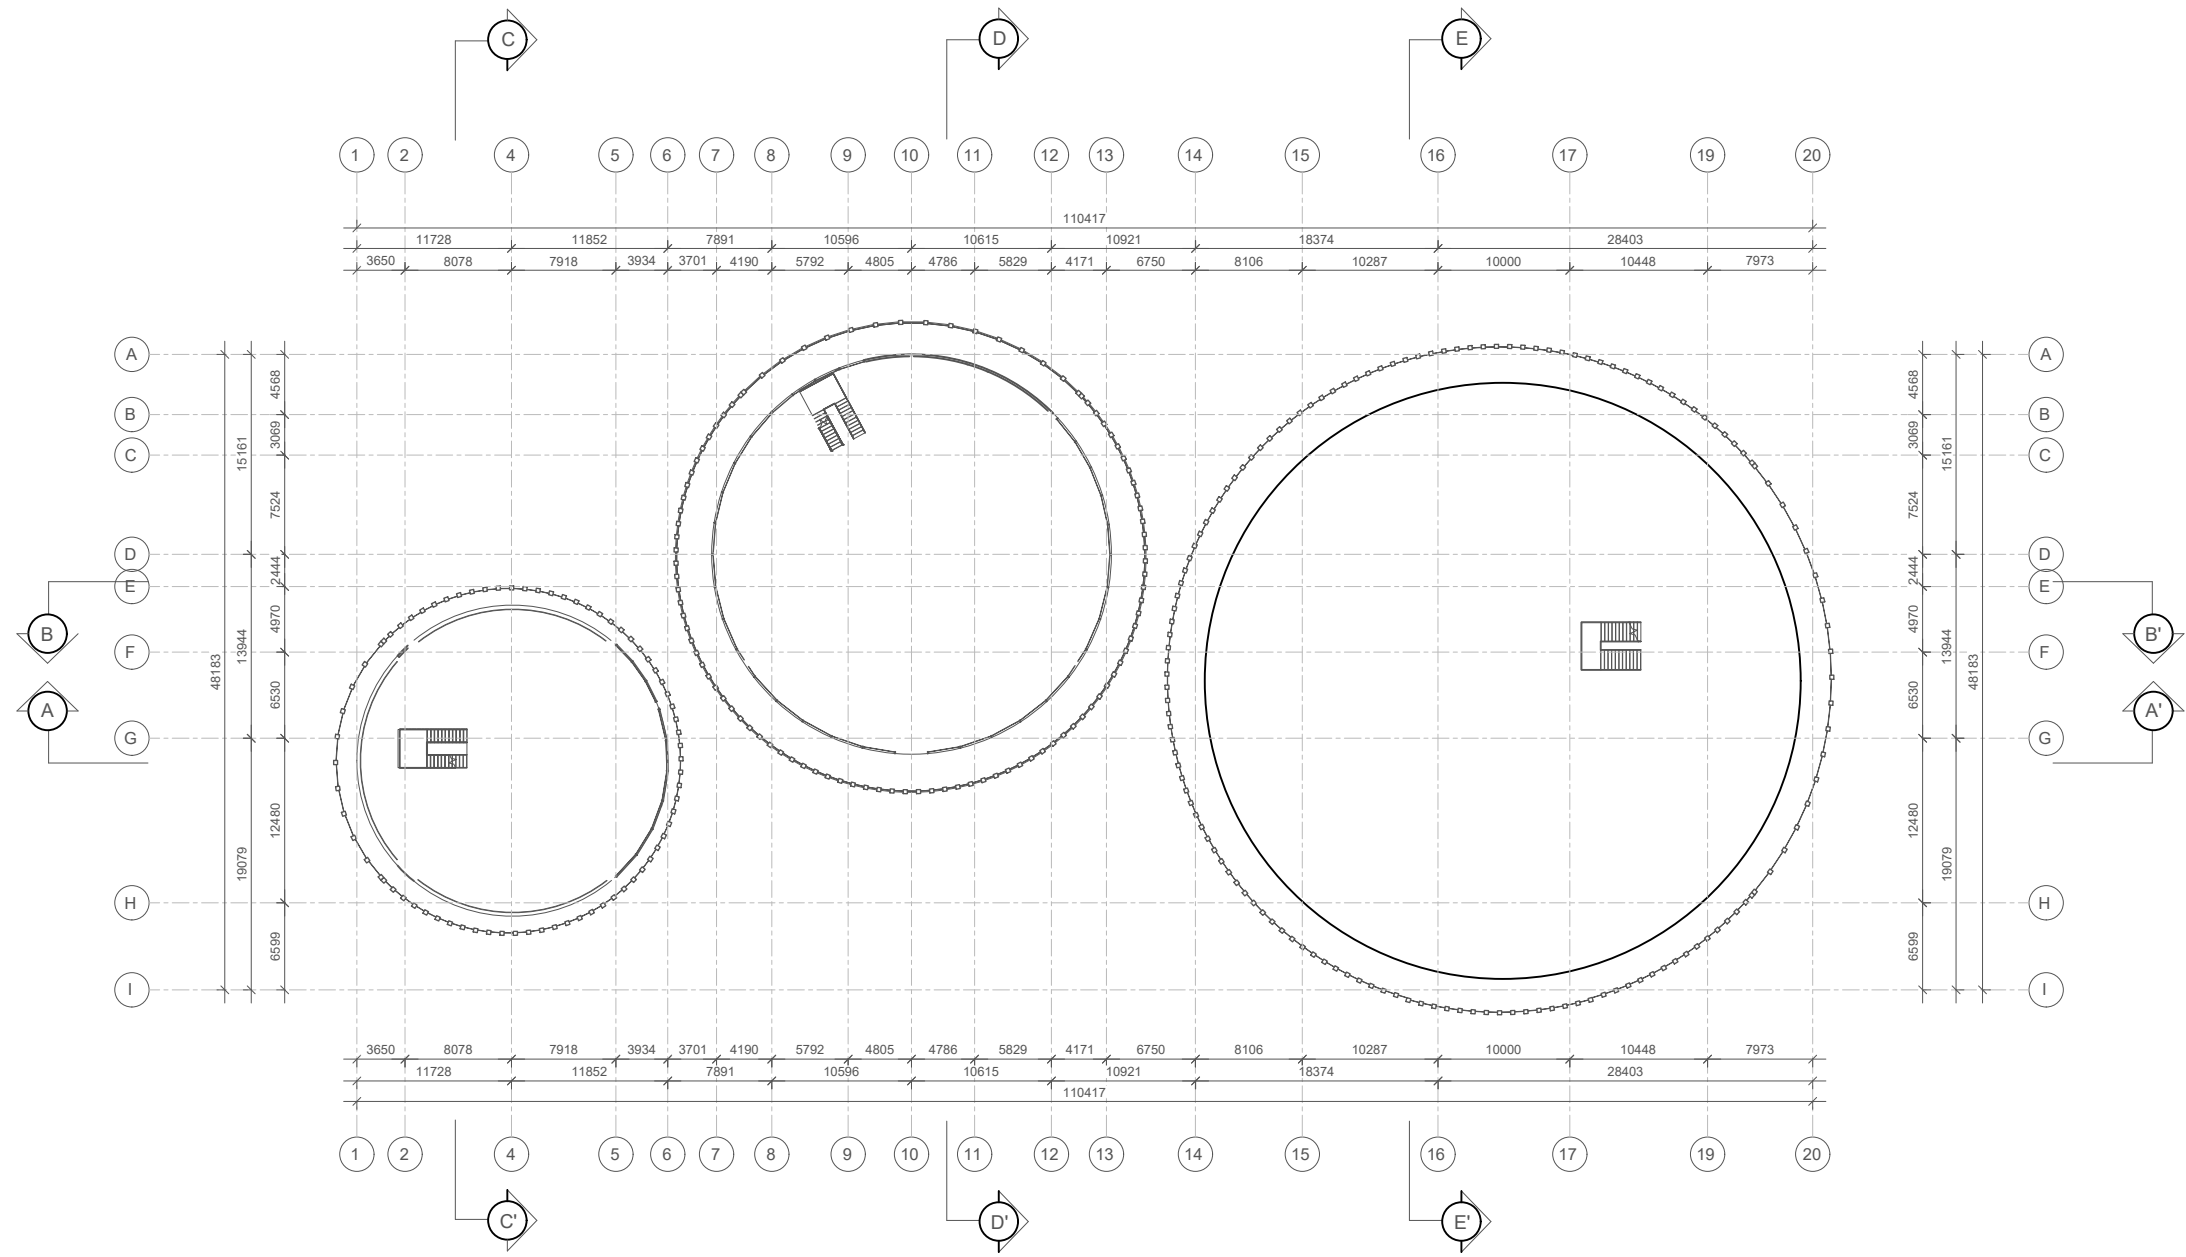

ROOFTOP
SCALE 1 : 200



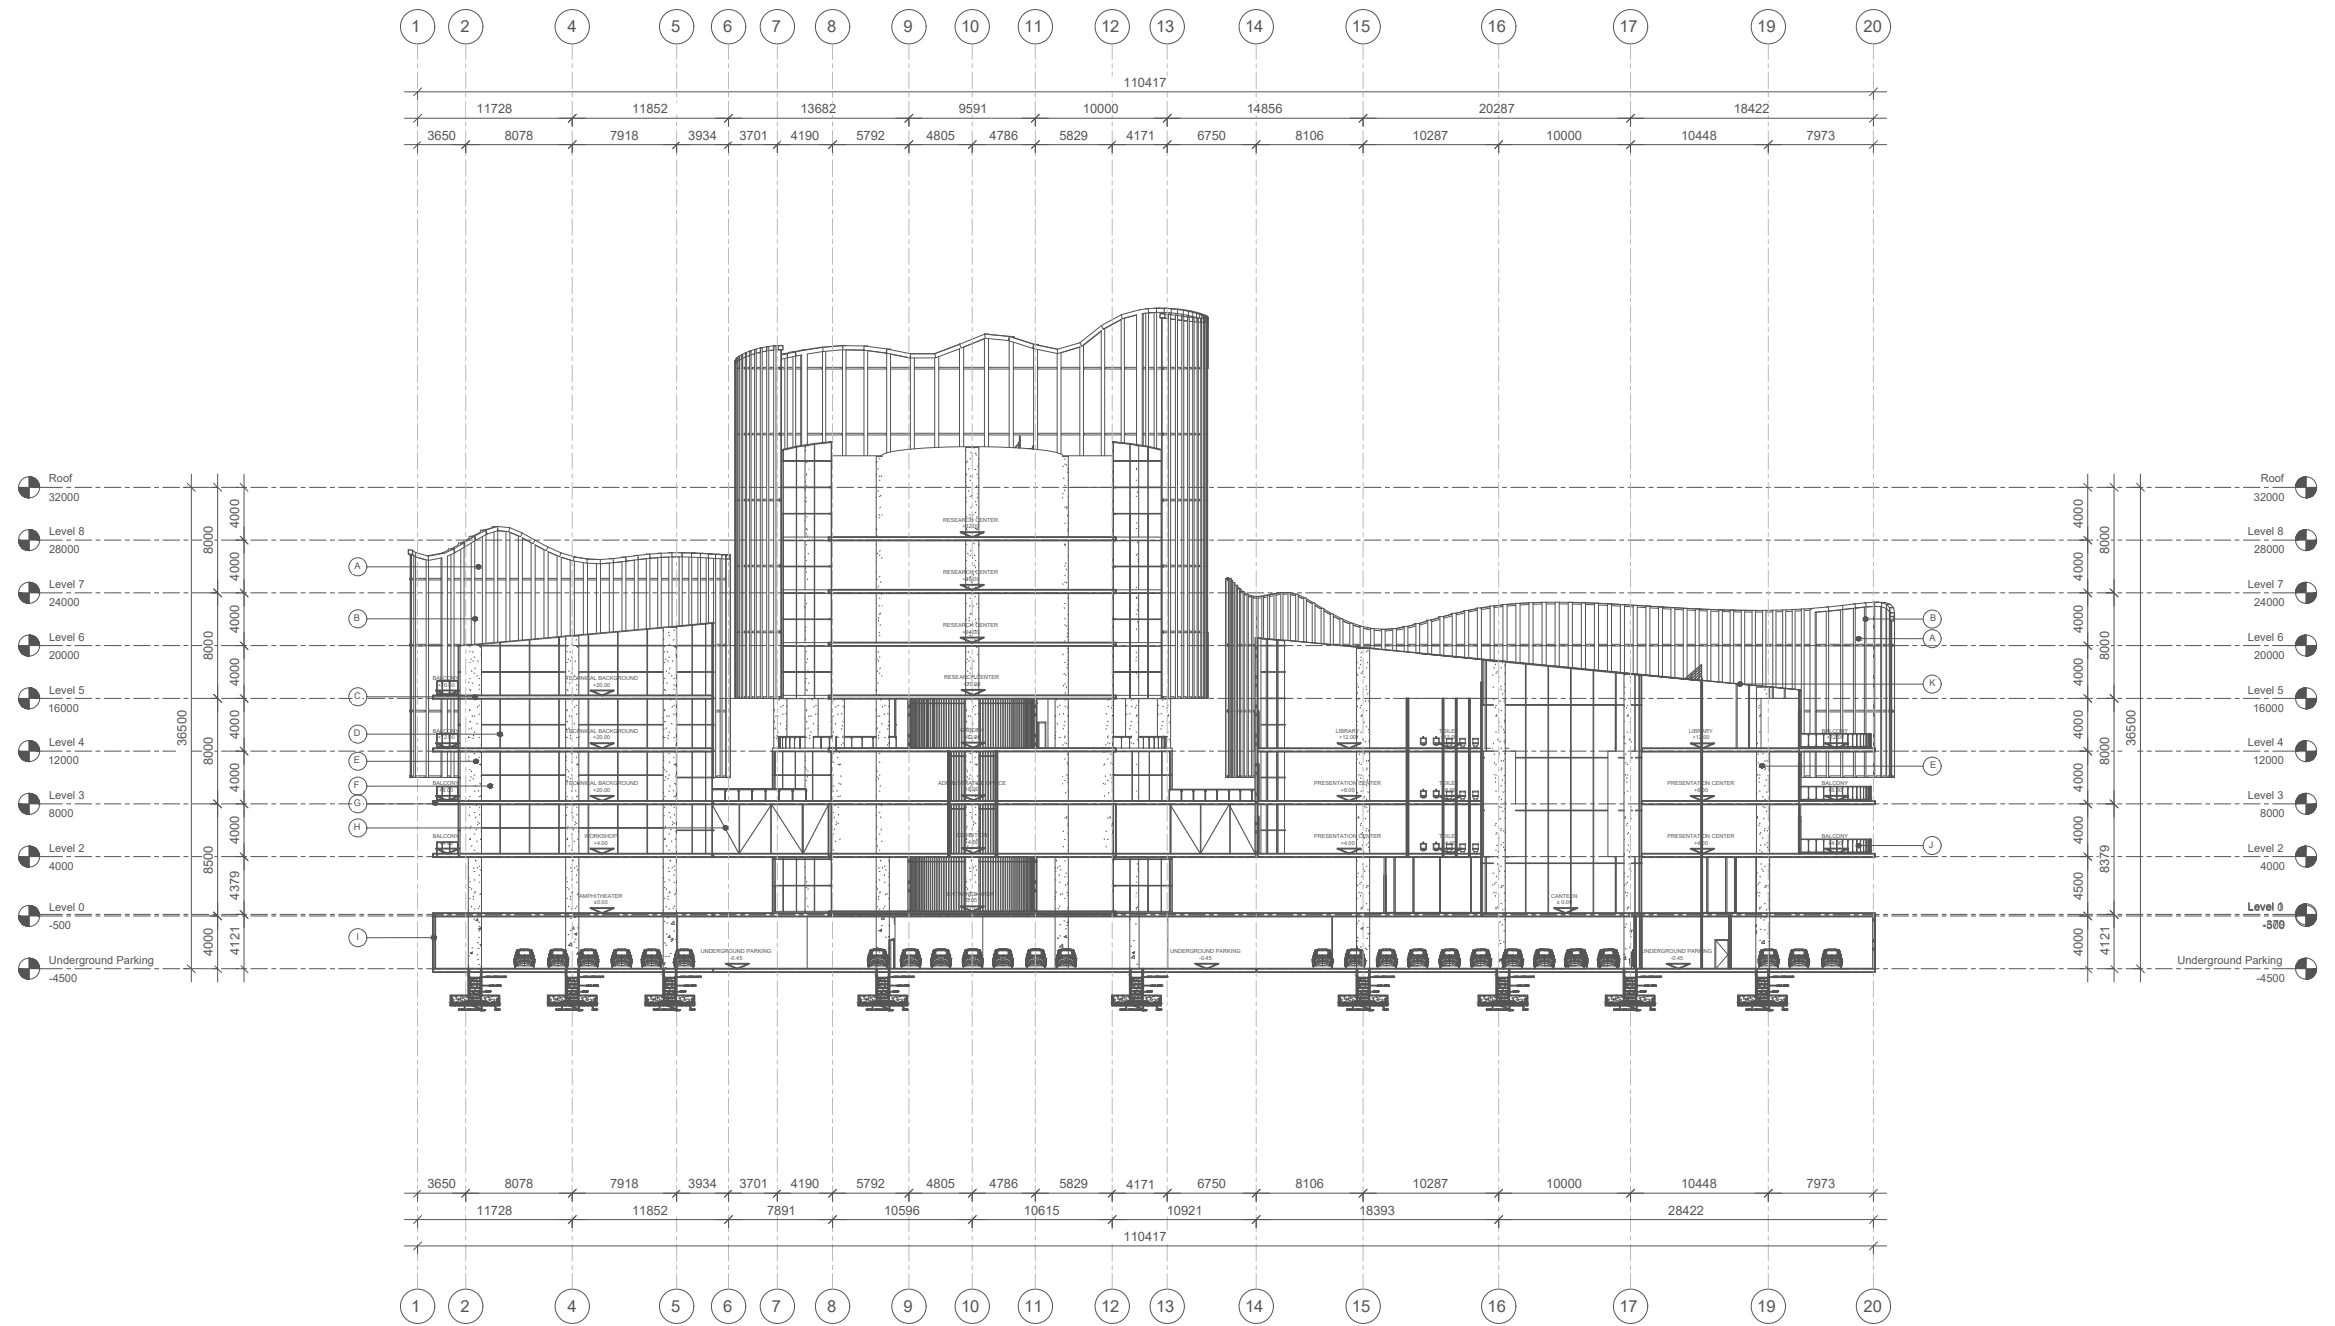


SECTION A-A'
SCALE 1 : 200

LEGEND	
A BACK PAINTED GLASS Size : 8 mm	G WAFFLE SLAB Size : 750 mm
B WOOD RECYCLING Size : 300 mm x 300 mm	H CREMONA STRUCTURE Size : 100 mm
C CONCRETE FLOOR SLABS Size : 200 mm	I LIGHTWEIGHT BRICK Size : 150 mm
D ALUMINIUM WINDOW FRAME Size : 6 mm	J BACK PAINTED GLASS Size : 6 mm
E REINFORCED CONCRETE D : 150 mm	K CONCRETE ROOF D : 220 mm
F BACK PAINTED GLASS Size : 6 mm	




SECTION B-B'
SCALE 1 : 200

LEGEND	
A BACK PAINTED GLASS Size : 8 mm	G WAFFLE SLAB Size : 750 mm
B WOOD RECYCLING Size : 300 mm x 300 mm	H CREMONA STRUCTURE Size : 100 mm
C CONCRETE FLOOR SLABS Size : 200 mm	I LIGHTWEIGHT BRICK Size : 150 mm
D ALUMINIUM WINDOW FRAME Size : 6 mm	J BACK PAINTED GLASS Size : 6 mm
E REINFORCED CONCRETE D : 750 mm	K CONCRETE ROOF D : 220 mm
F BACK PAINTED GLASS Size : 6 mm	

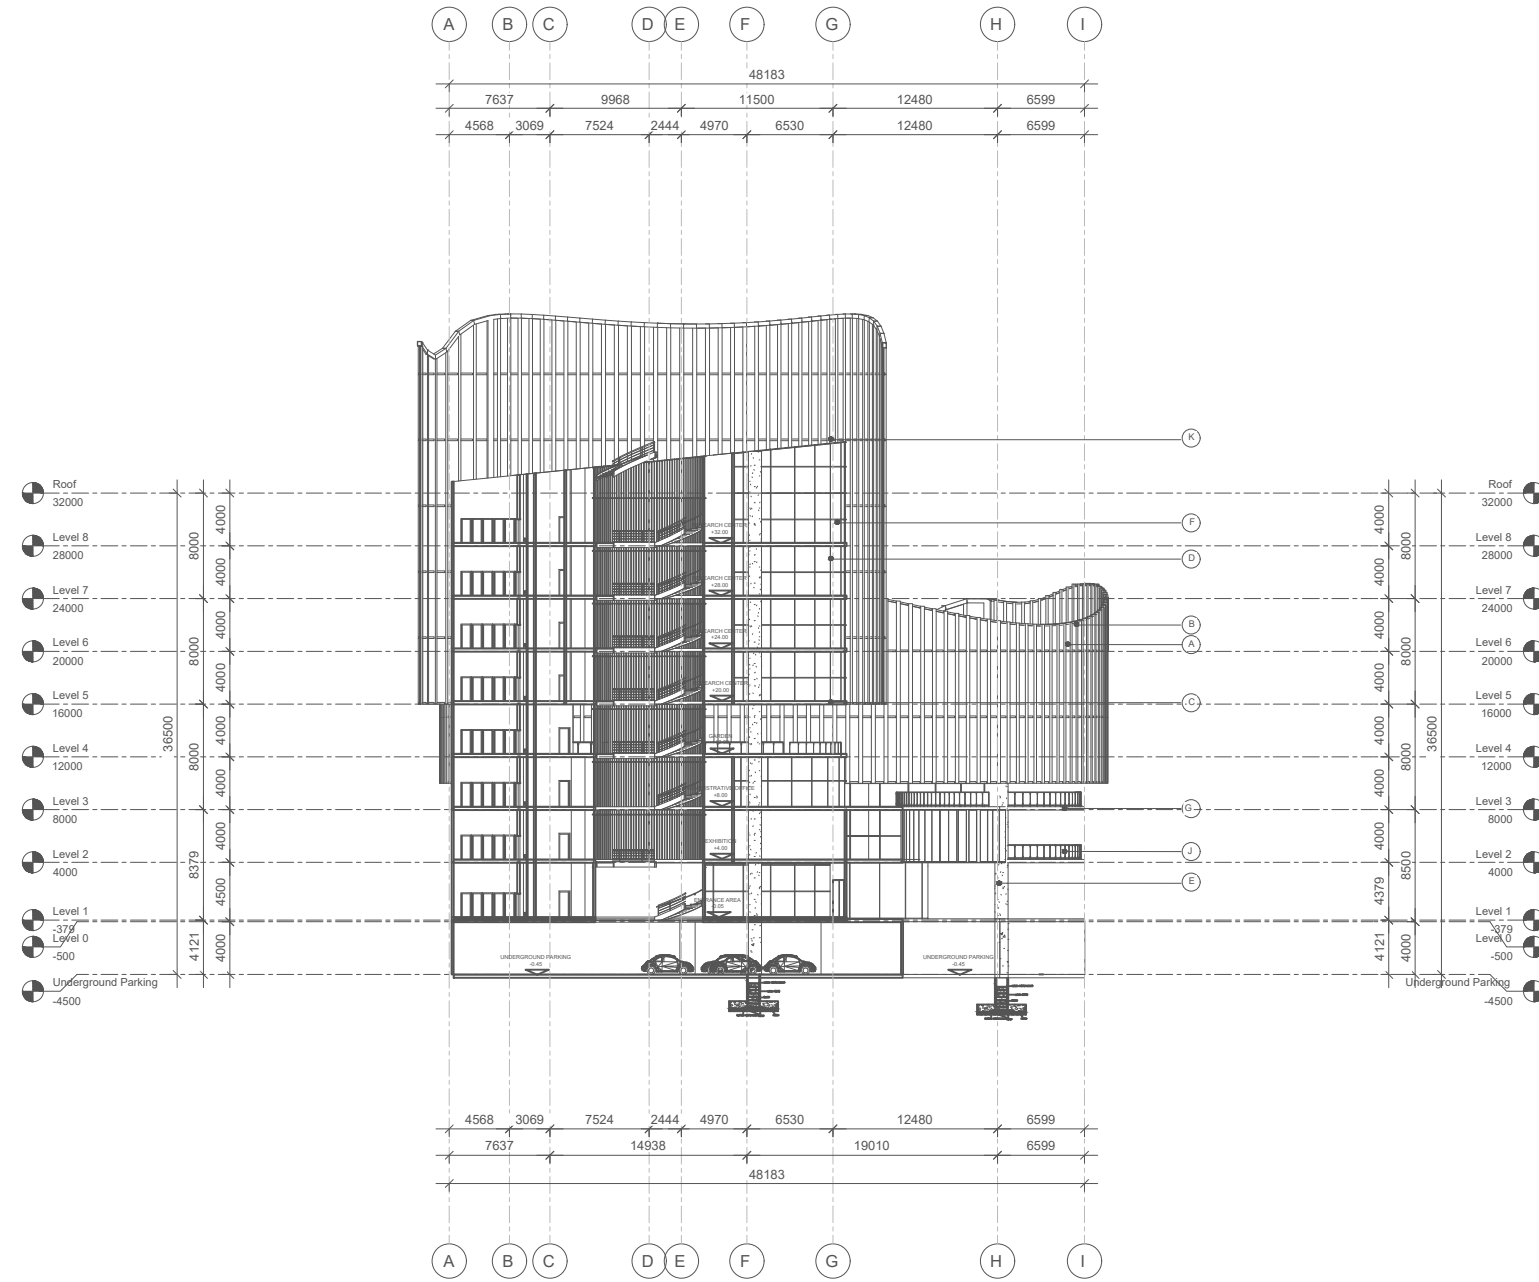

SECTION D-D'
SCALE 1 : 200

LEGEND	
A	BACK PAINTED GLASS Size : 8 mm
B	WOOD RECYCLING Size : 300 mm x 300 mm
C	CONCRETE FLOOR SLABS Size : 200 mm
D	ALUMINIUM WINDOW FRAME Size : 6 mm
E	REINFORCED CONCRETE D : 150 mm
F	BACK PAINTED GLASS Size : 6 mm
G	WAFFLE SLAB Size : 750 mm
H	CREMONA STRUCTURE Size : 100 mm
I	LIGHTWEIGHT BRICK Size : 150 mm
J	BACK PAINTED GLASS Size : 6 mm
K	CONCRETE ROOF D : 220 mm

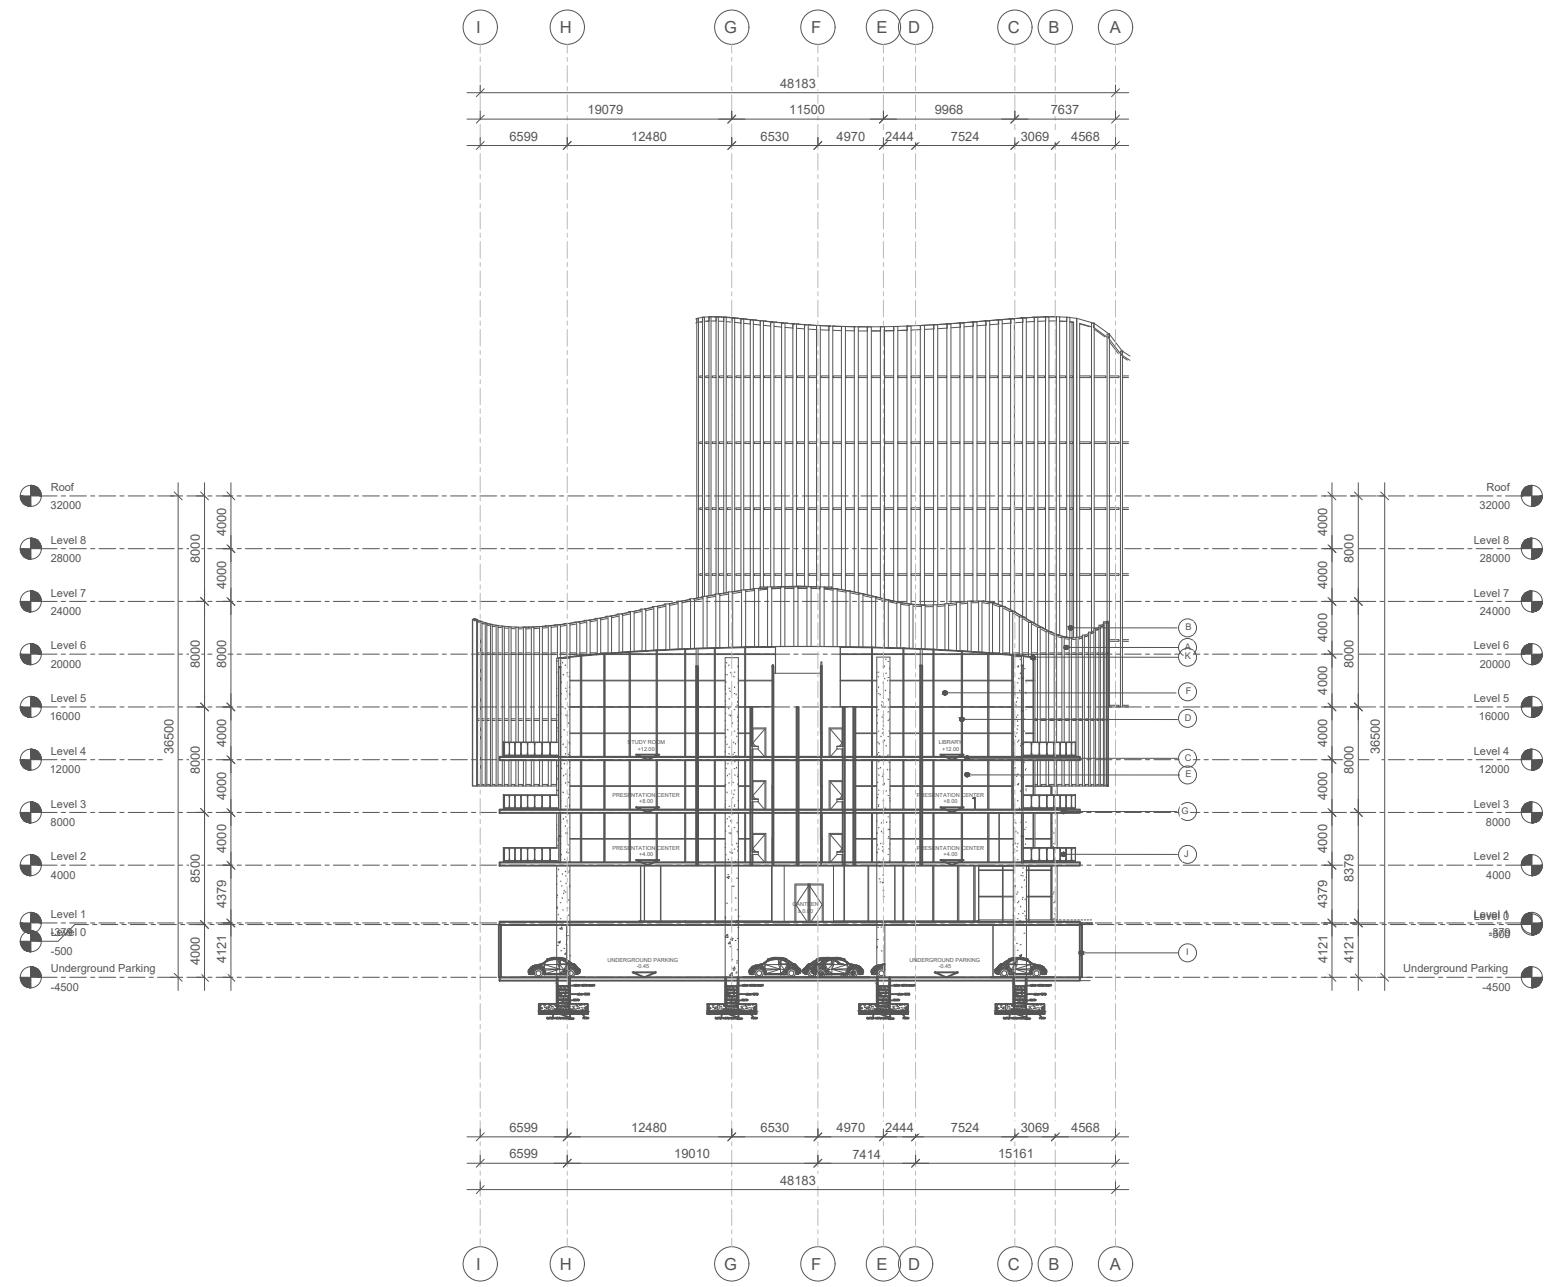

SECTION E-E'
SCALE 1 : 200

LEGEND	
A	BACK PAINTED GLASS Size : 6 mm
B	WOOD RECYCLING Size : 300 mm x 300 mm
C	CONCRETE FLOOR SLABS Size : 200 mm
D	ALUMINIUM WINDOW FRAME Size : 6 mm
E	REINFORCED CONCRETE D : 750 mm
F	BACK PAINTED GLASS Size : 6 mm
G	WAFFLE SLAB Size : 750 mm
H	CREMONA STRUCTURE Size : 150 mm
I	LIGHTWEIGHT BRICK Size : 150 mm
J	BACK PAINTED GLASS Size : 6 mm
K	CONCRETE ROOF D : 220 mm