



Rx-2.2: WALL SECTION

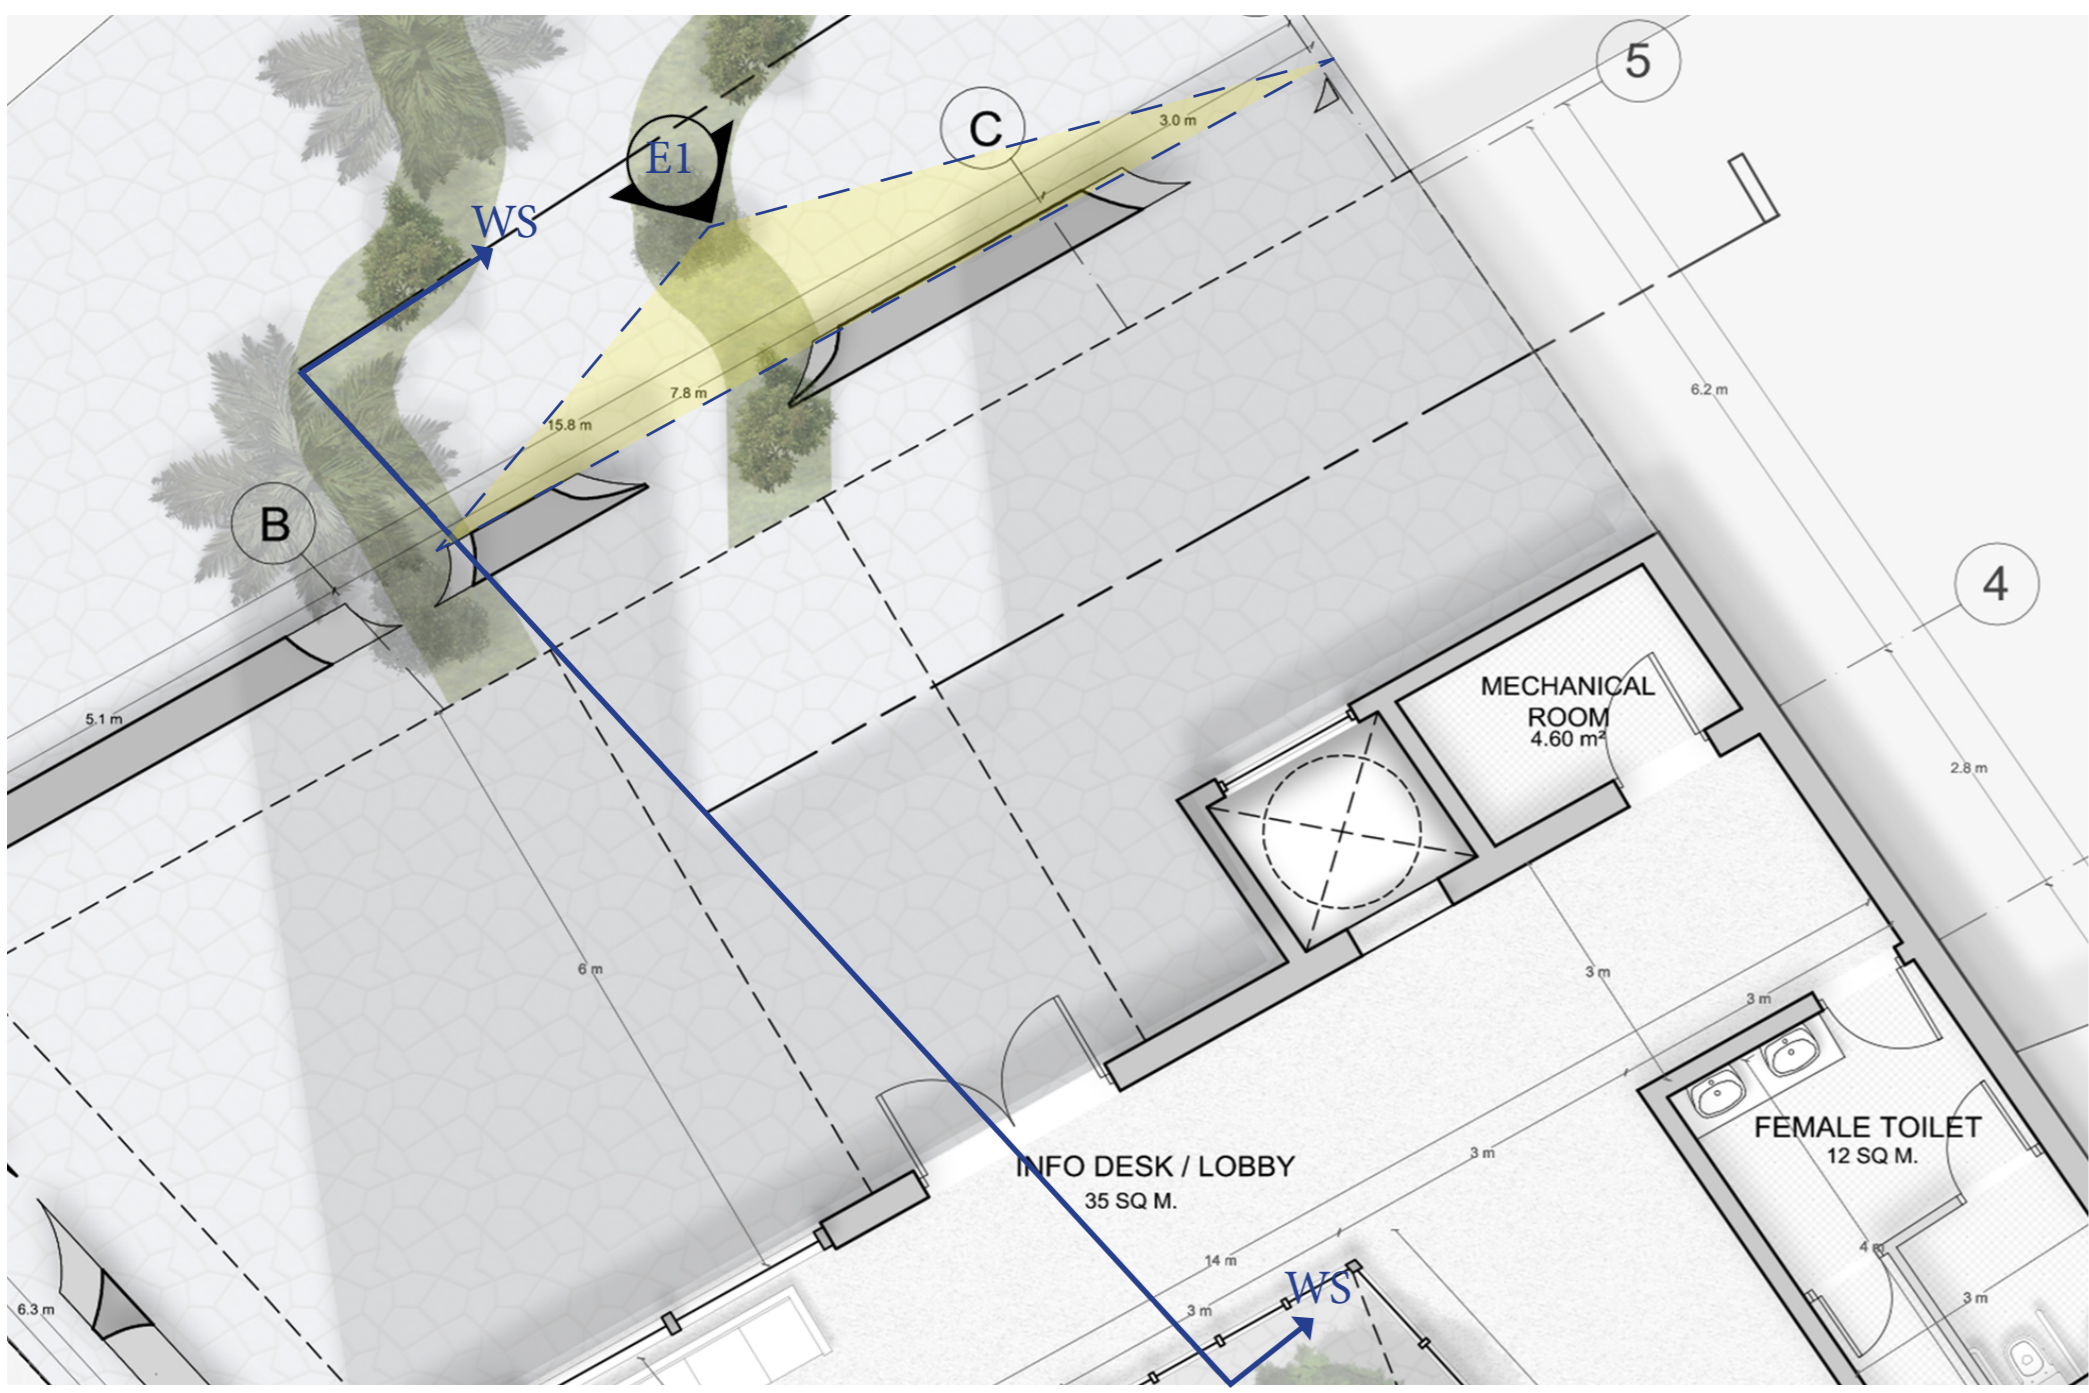


PARTIAL PLAN

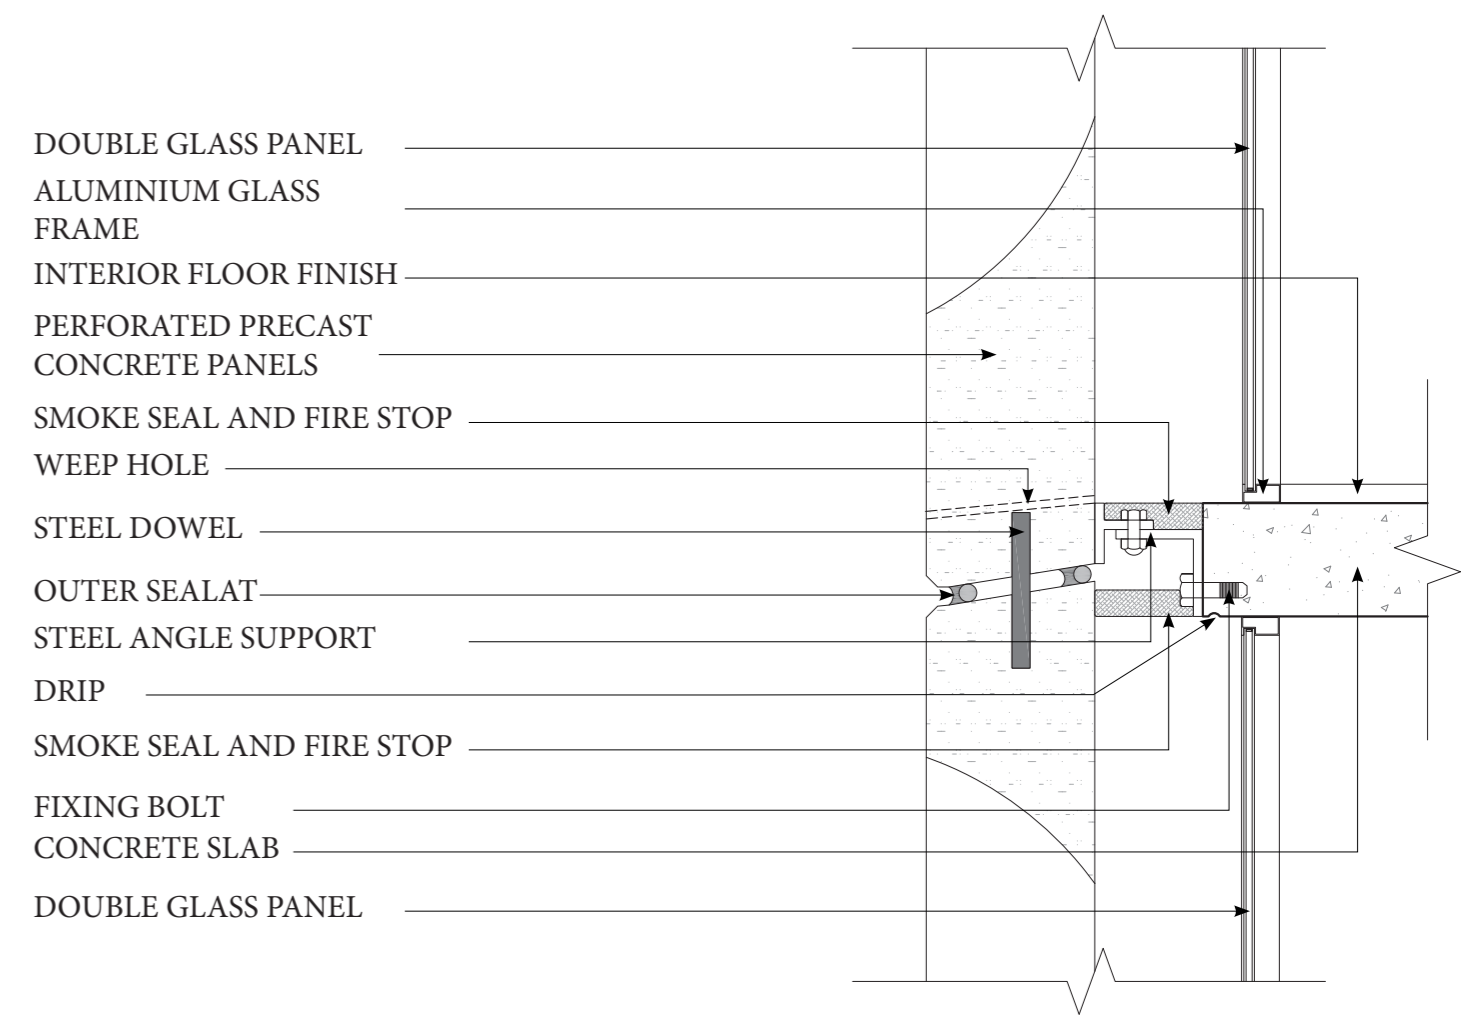



DETAIL -1

SCALE: 1:20

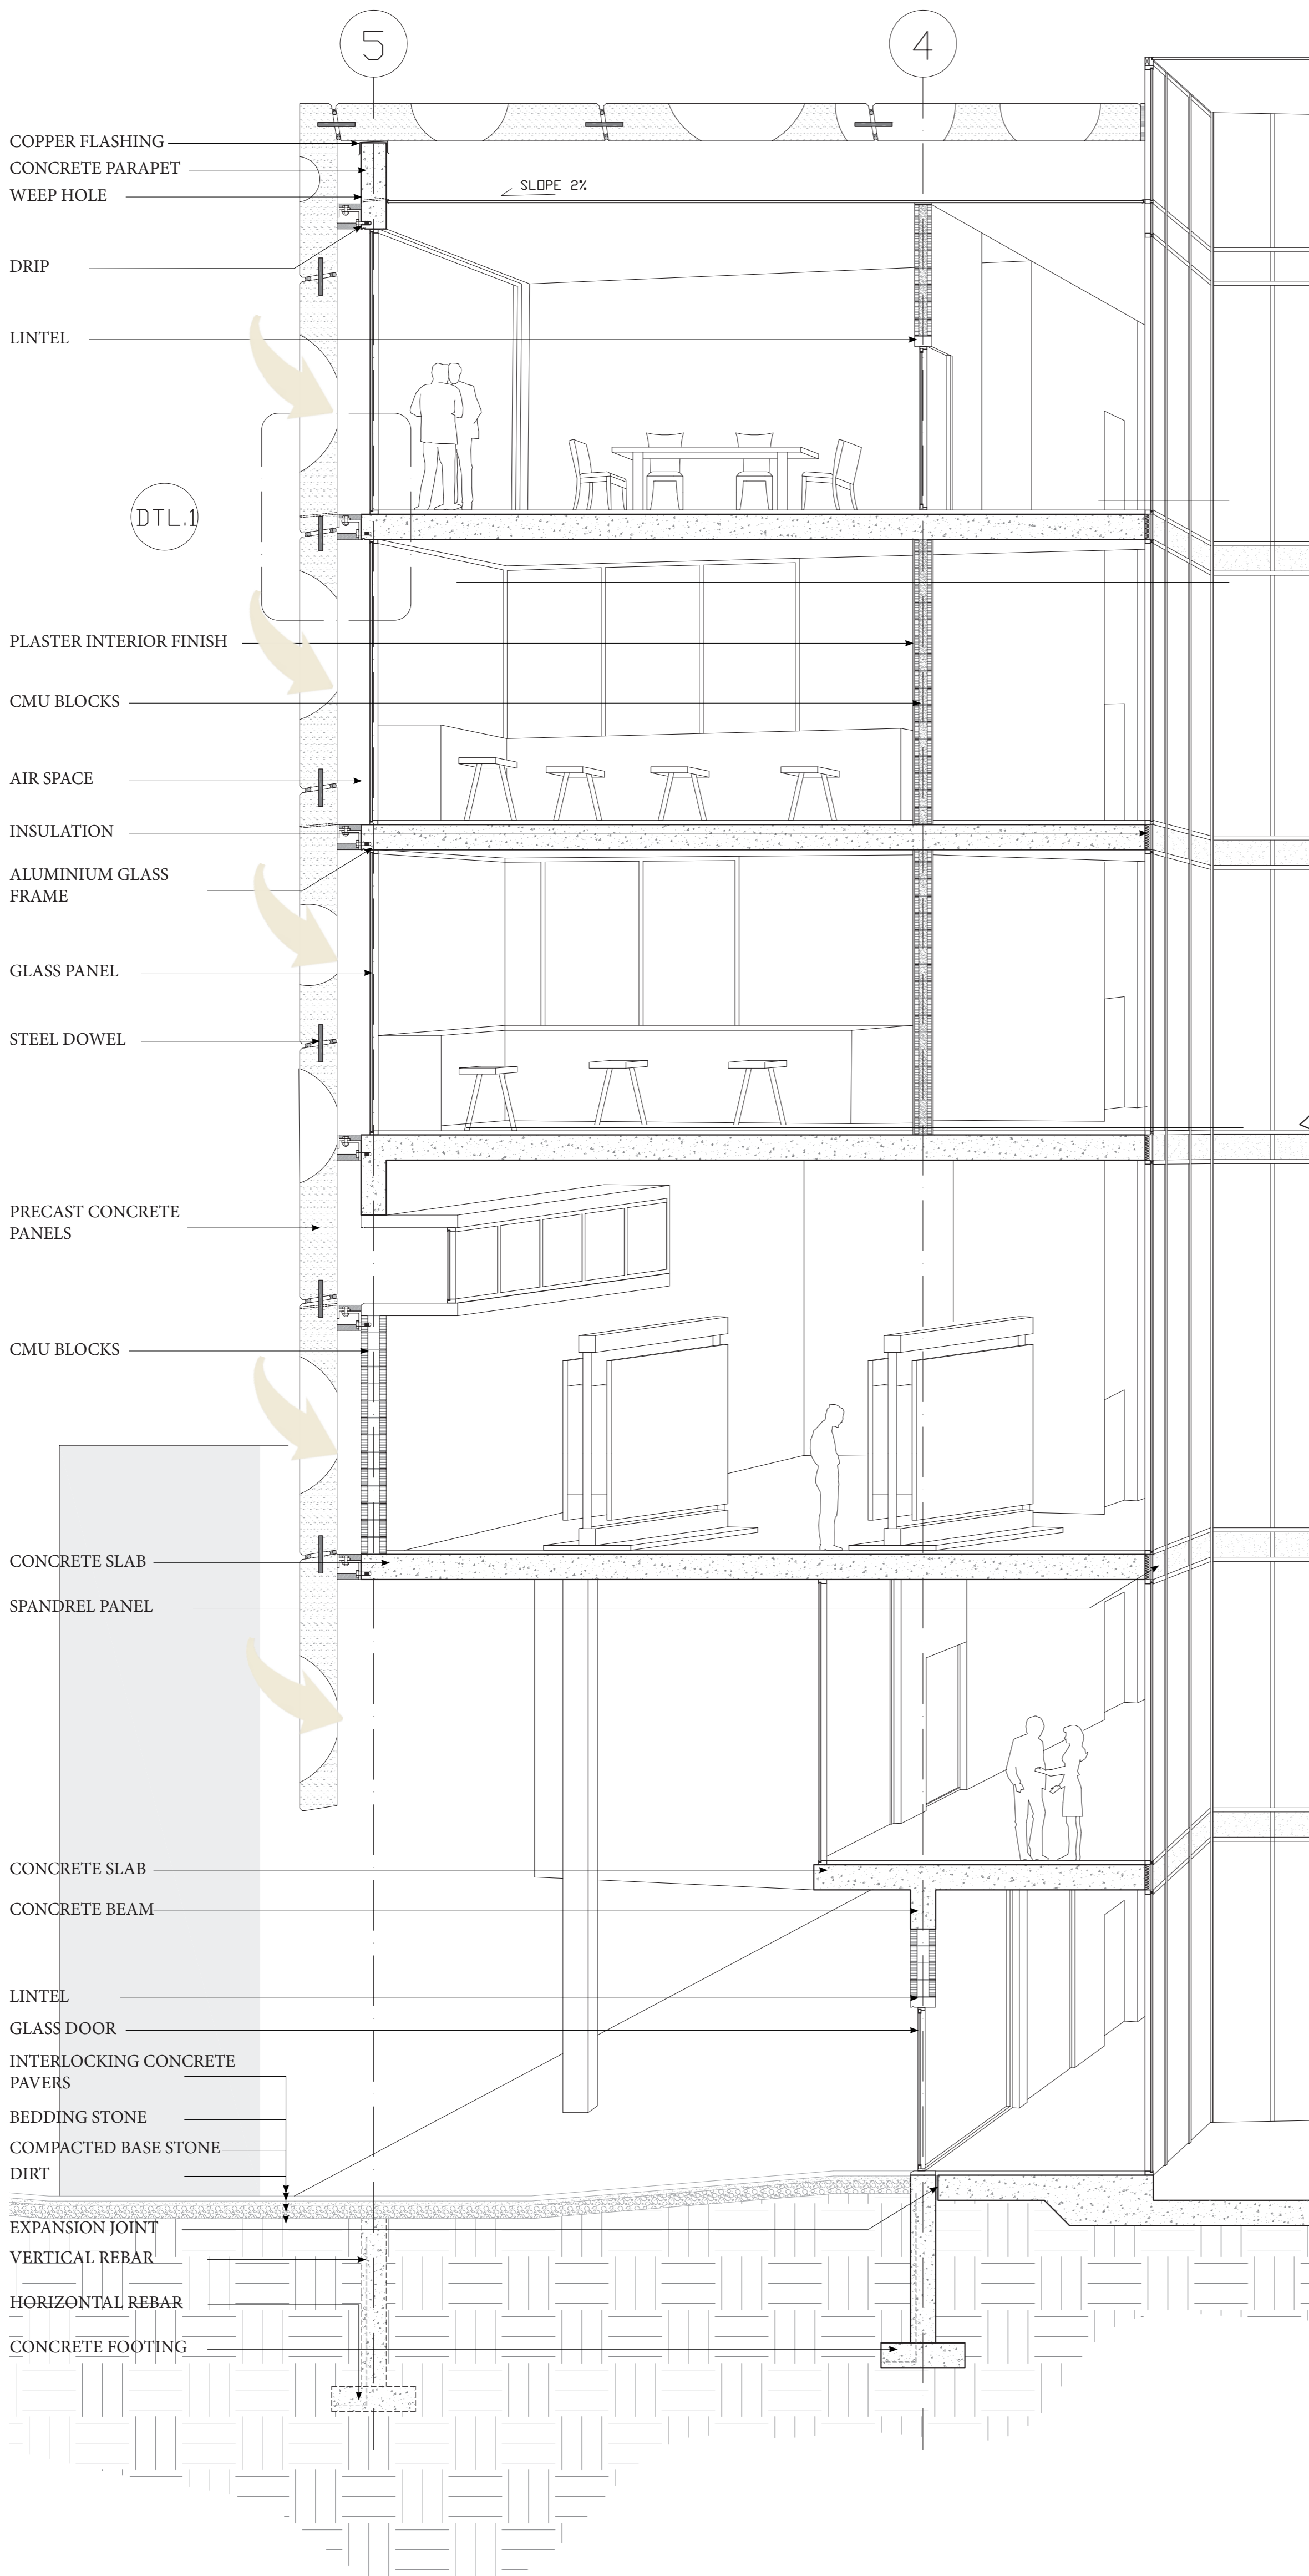

WALL SECTION (WS)

SCALE: 1:50

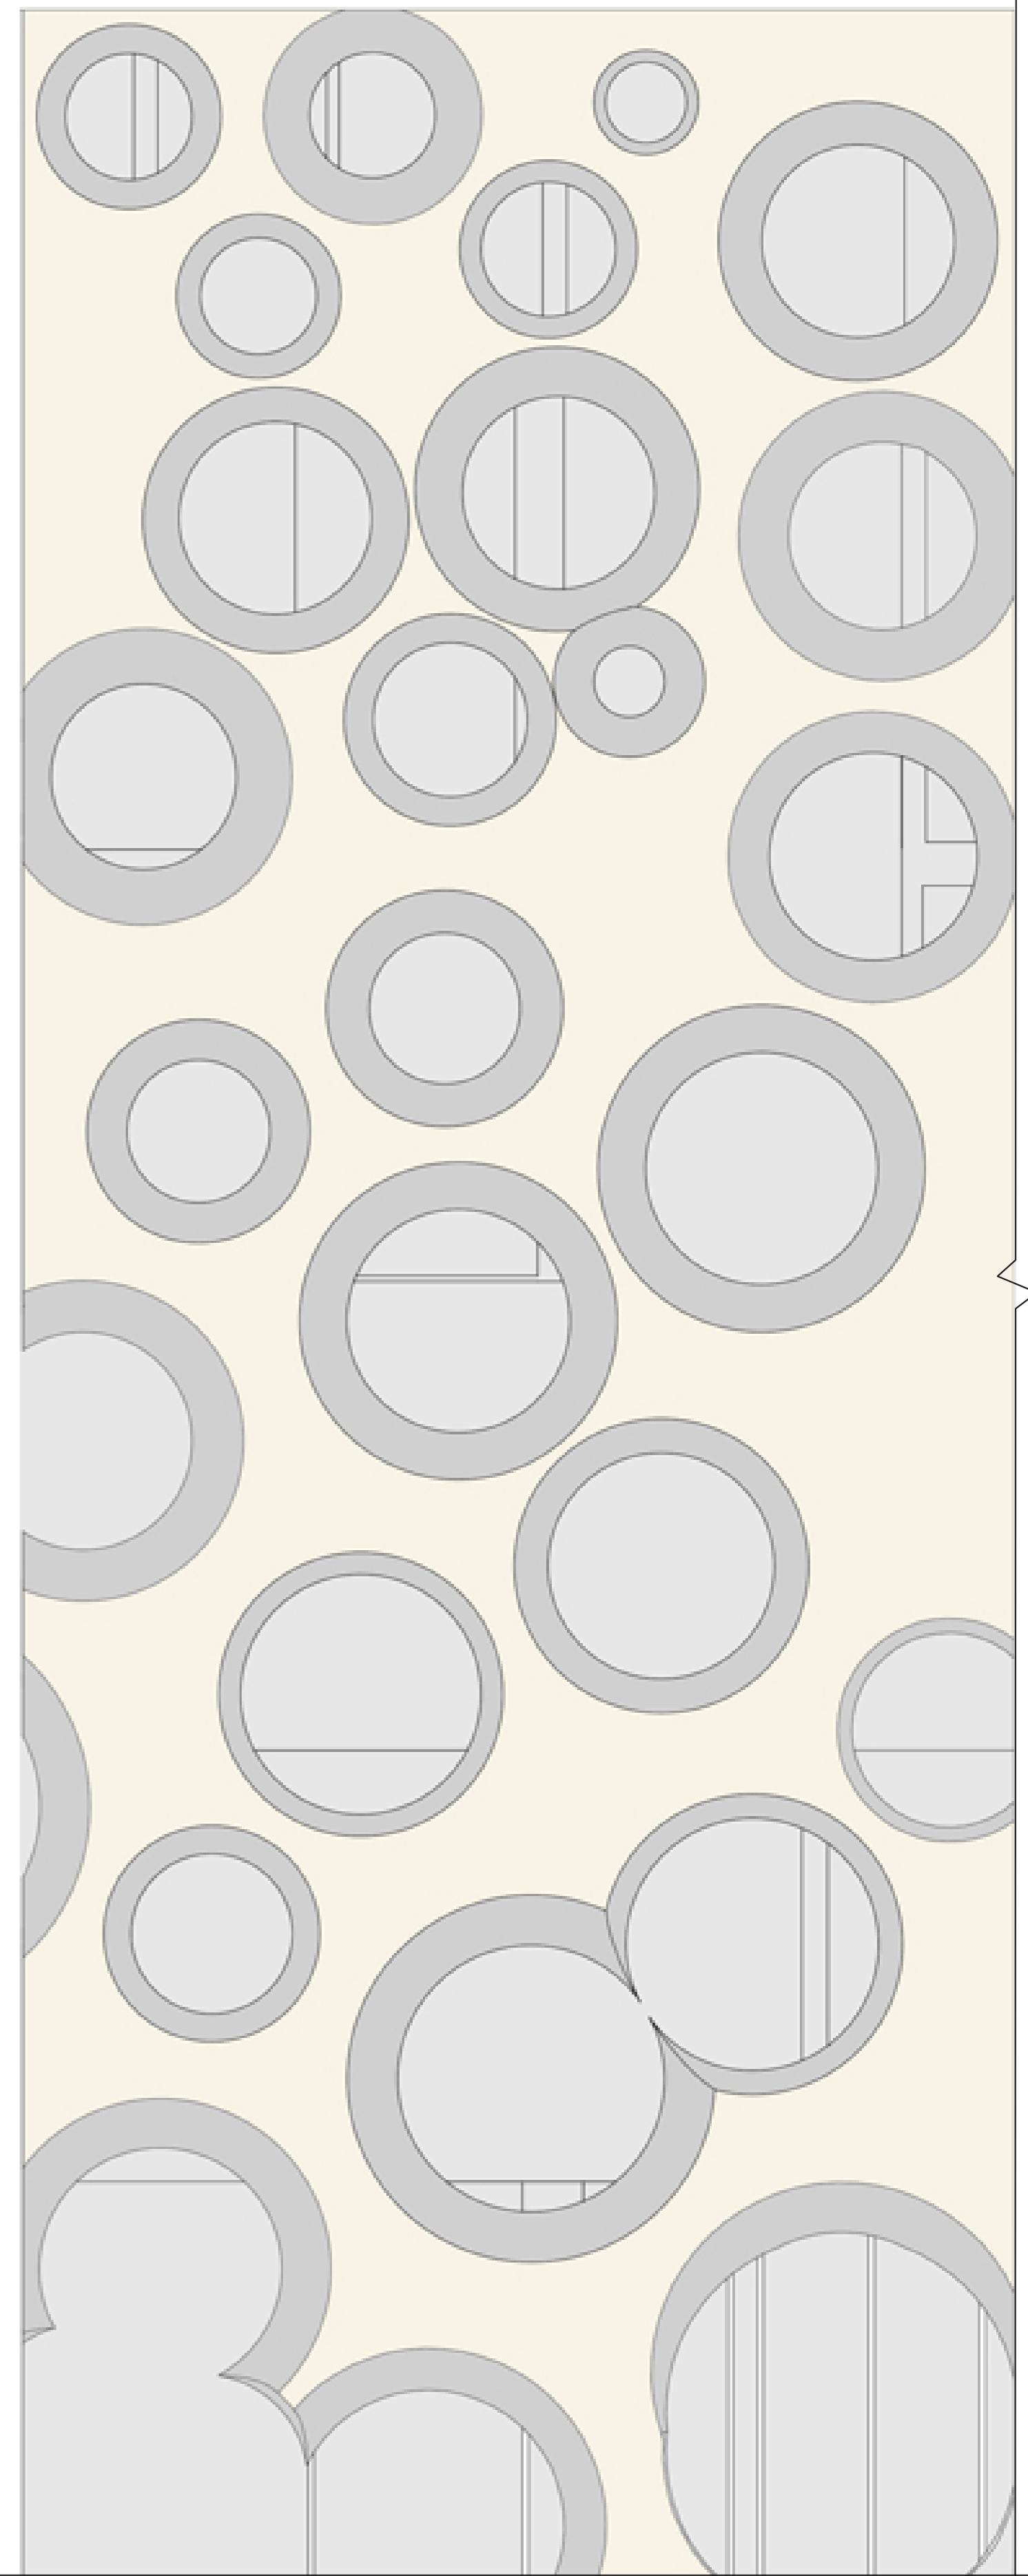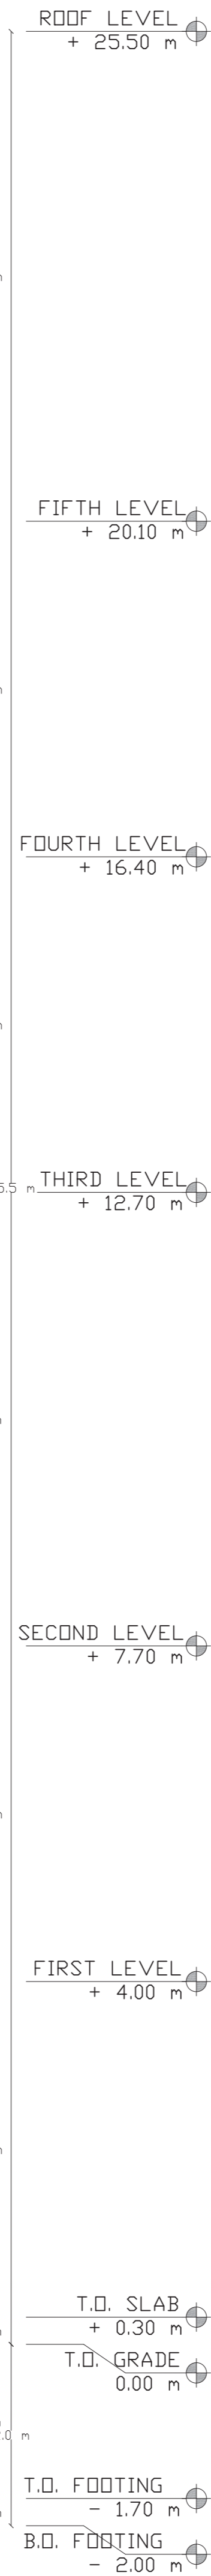

PARTIAL ELEVATION (E1)

SCALE: 1:50

