


SITE PLAN SCALE 1:500

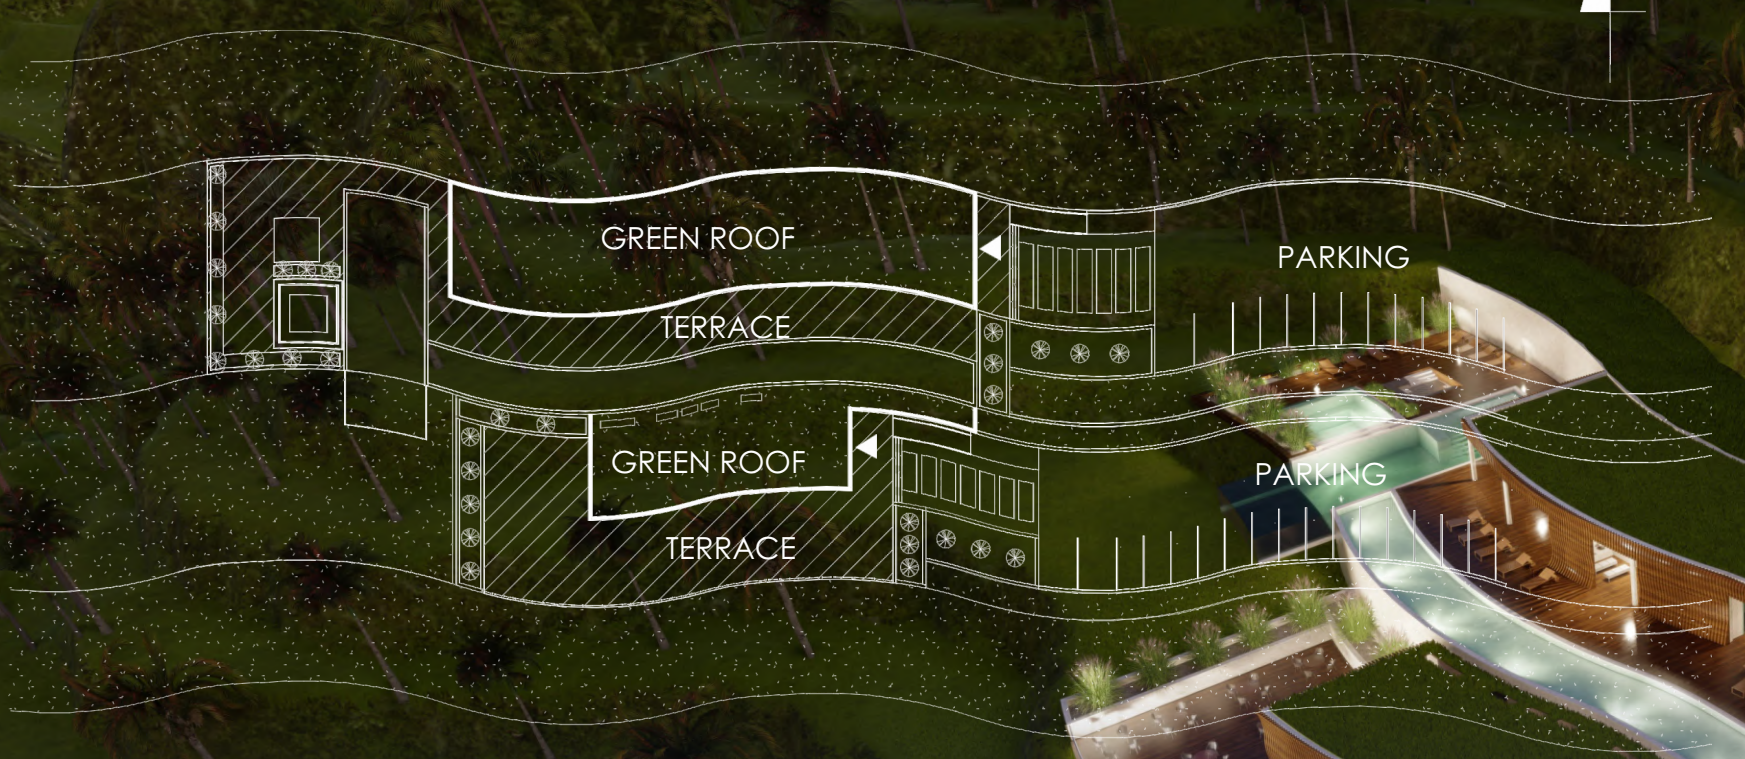



Terrace SPA

It is a SPA center located in rice fields, among the lush greenery of Bali. Guests have at their disposal a yoga room, three types of saunas, and comprehensive service rooms treatments and a huge terrace with jacuzzi and glass pool. The resort also has a restaurant area open to viewing terraces from which you can admire the panorama islands. The facility has the character of terraces that fit into the layout of the fields rice paddies and is fully wheelchair accessible.


USERS



FUNCTIONAL DIAGRAM

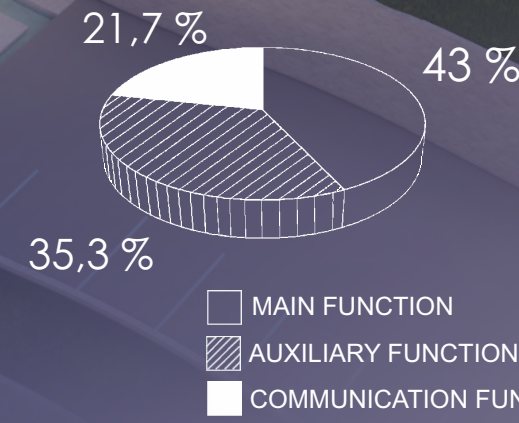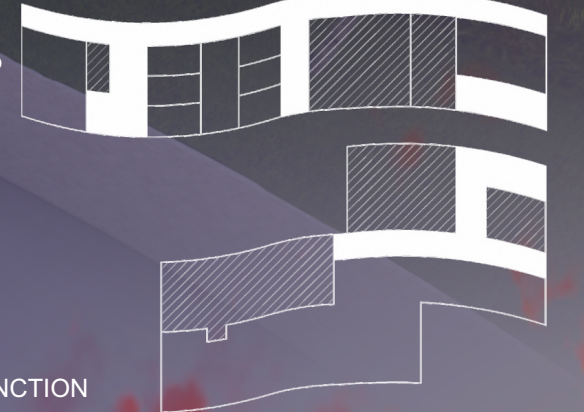


SECOND FLOOR SCALE 1:200

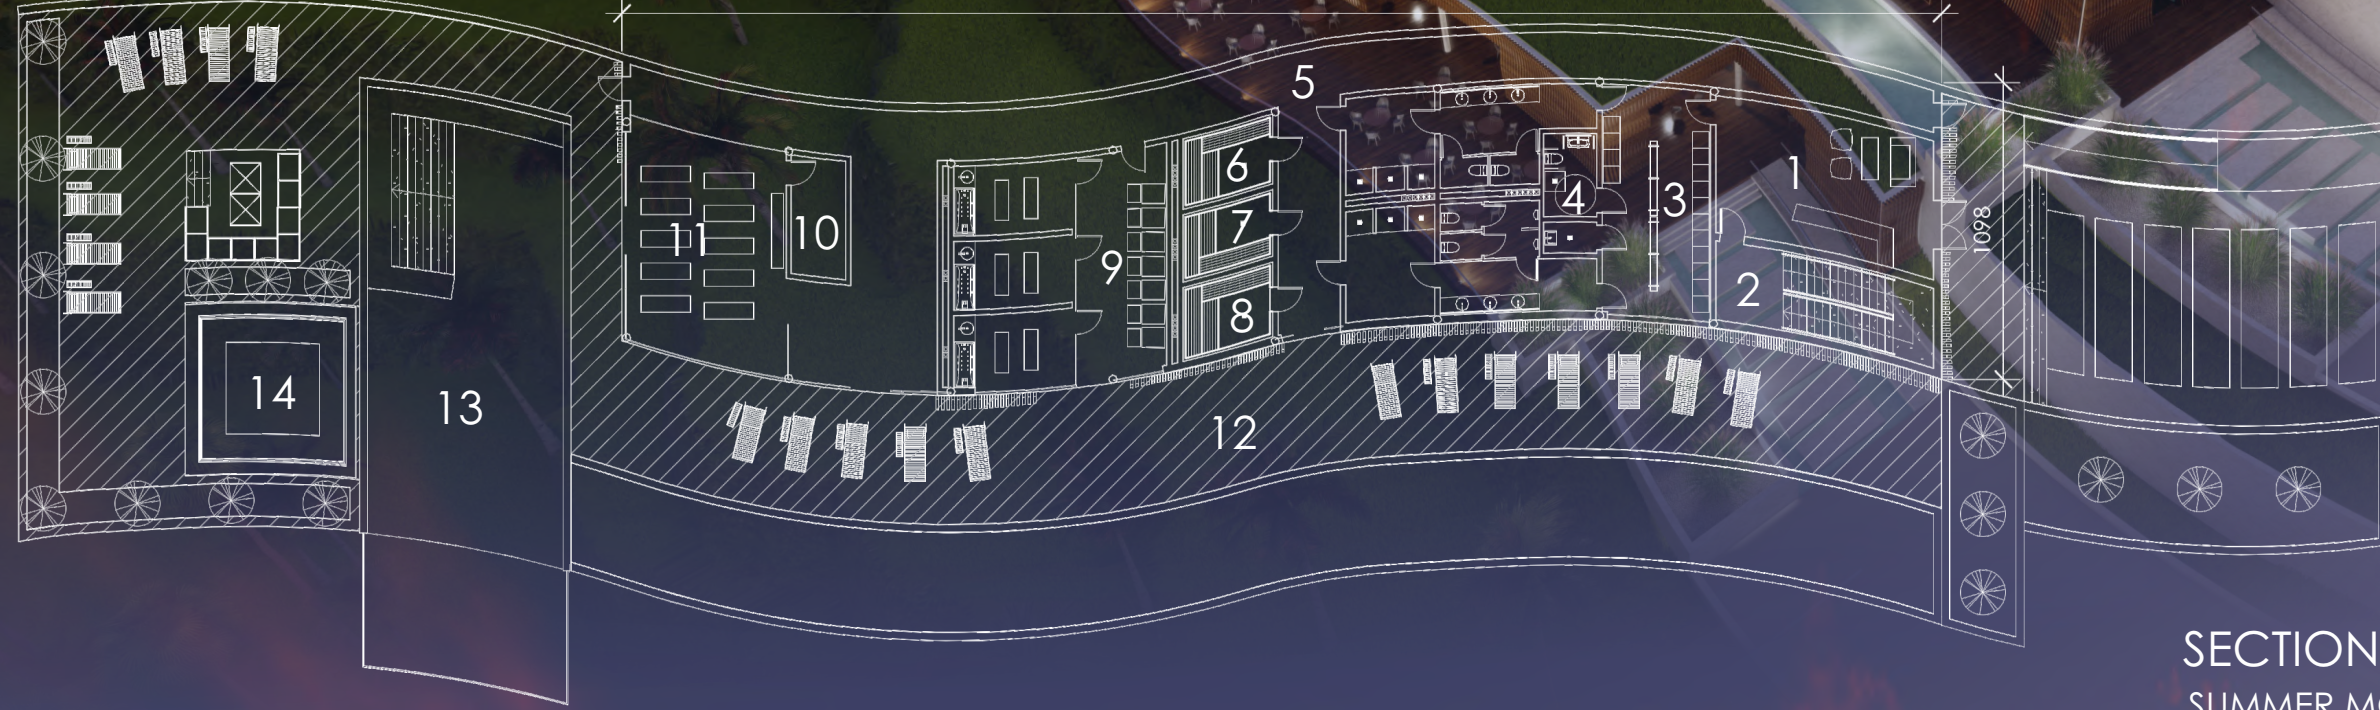


ROOMS

Room	Area (m²)
SECOND FLOOR	
1 RECEPTION	41,1
2 STAIRCASE	23,6
3 LOCKER-ROOM	33,5
4 BATHROOMS	68,1
5 COMMUNICATION	139,2
6 ICE SAUNA	8,6
7 CALDARIUM	8,1
8 STEAM SAUNA	9,1
9 SPA ROOMS	60,9
10 UTILITY ROOM	8,7
11 YOGA ROOM	46,6
12 TERRACE	434,5
13 SWIMMING POOL	140,6
14 JACUZZI	29,6
FIRST FLOOR:	
15 RESTAURANT	253,5
16 KITCHEN	92,6
17 TOILETS	123,4
18 MANAGER'S OFFICE	24,7
19 STAIRCASE	23,6
20 OBSERVATION DECK	410,9

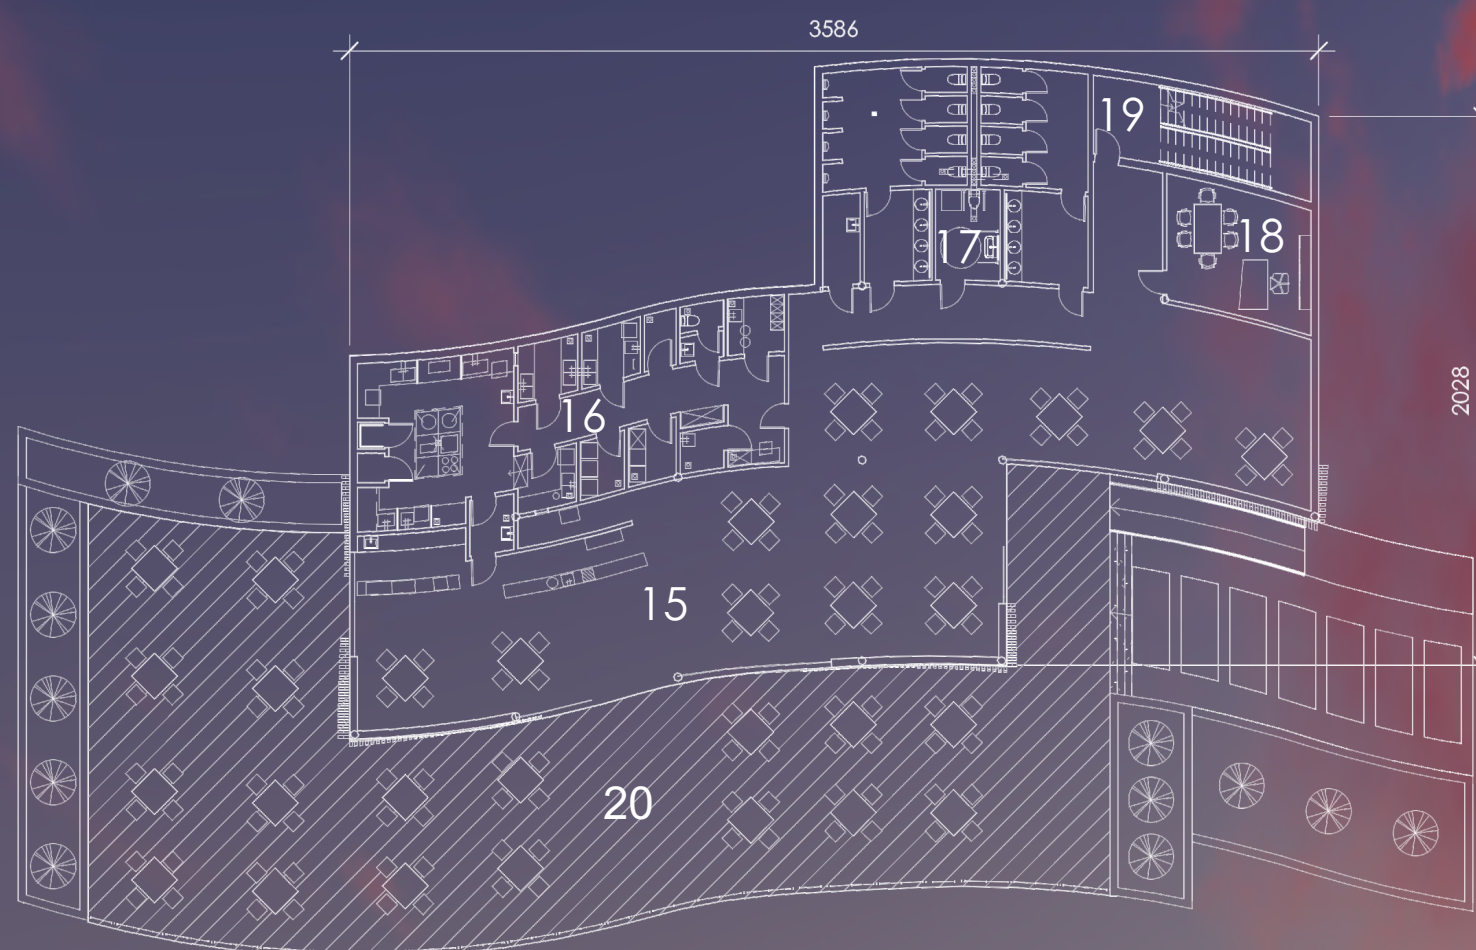

FIRST FLOOR SCALE 1:200

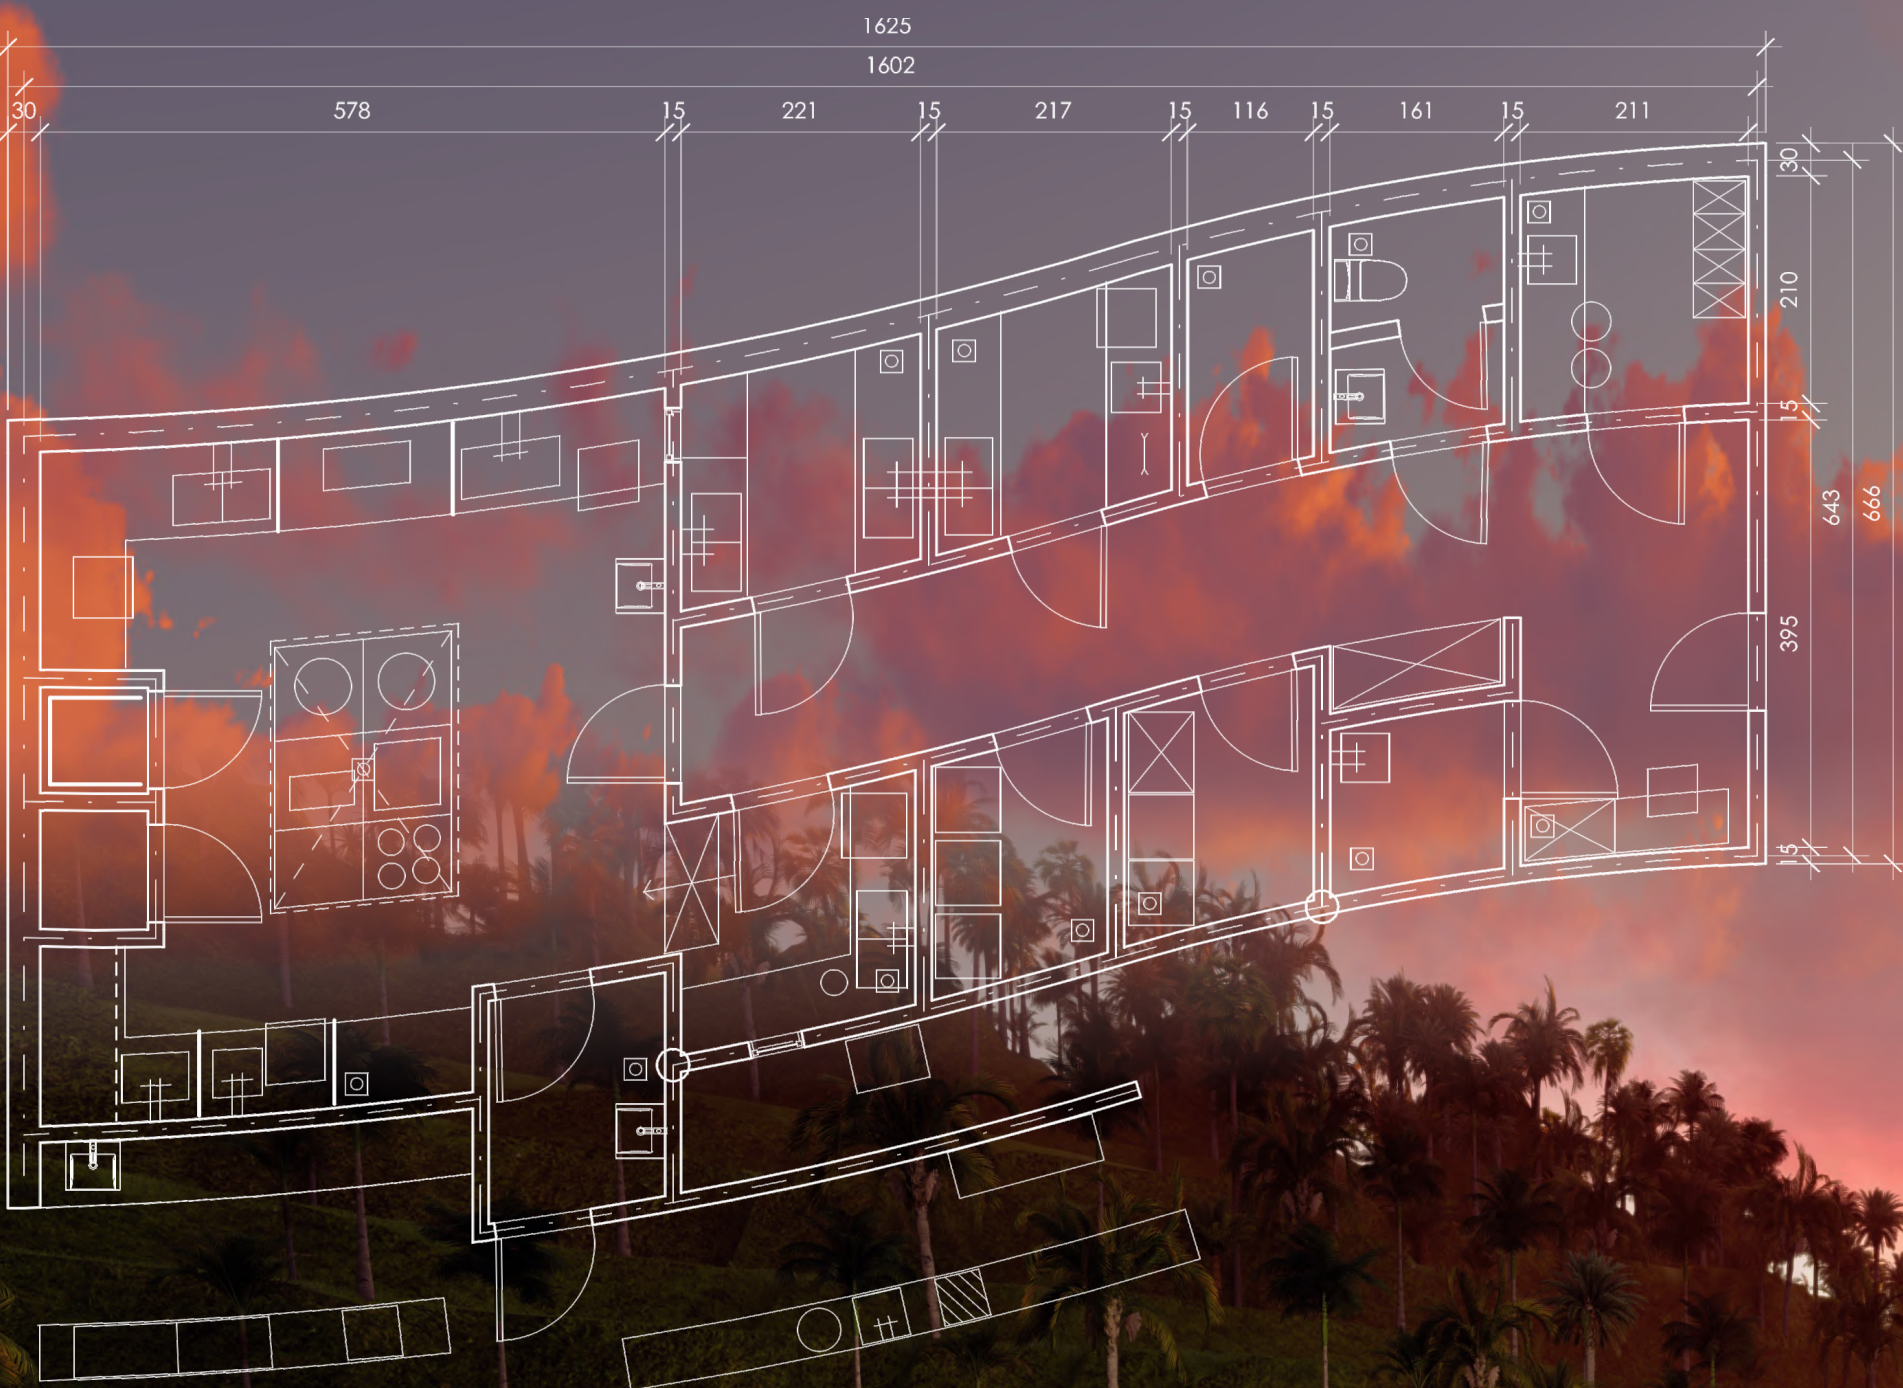


RESTAURANT KITCHEN 1:50



SECTION SCALE 1:200 - ENERGY SAVING DIAGRAM

SUMMER MONSOON


Otherwise known as the "rain porter" - it brings heavy rainfall in Bali allowing the cultivation of rice. Terracing the slopes allows you to keep the water rainfall that would flow down the slopes of the mountains. This water is supplied from green roofs to rainwater tanks.

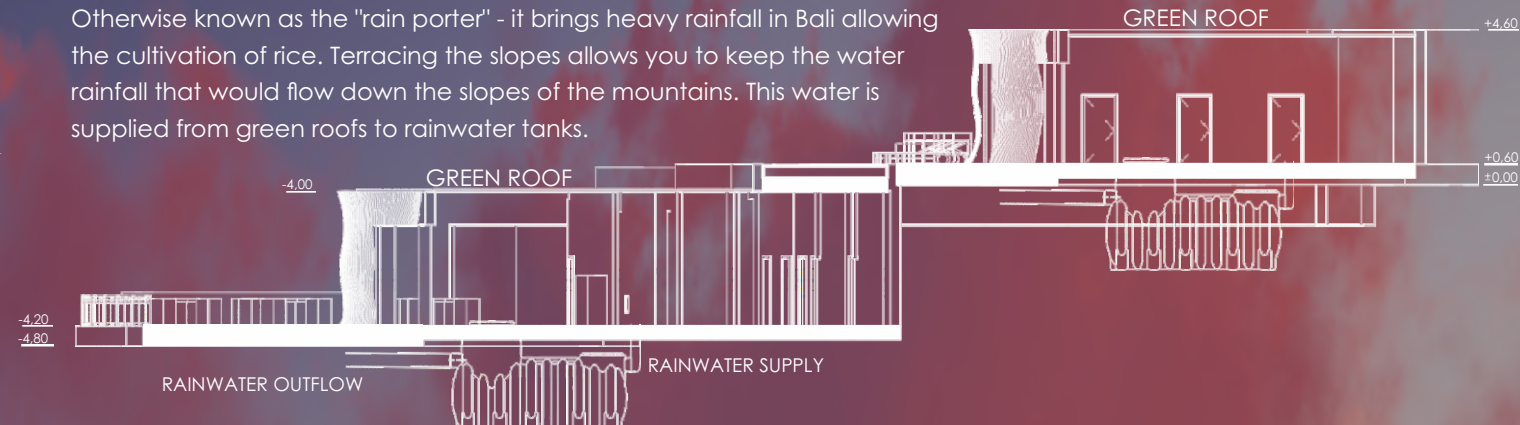

FRONT ELEVATION 1:200

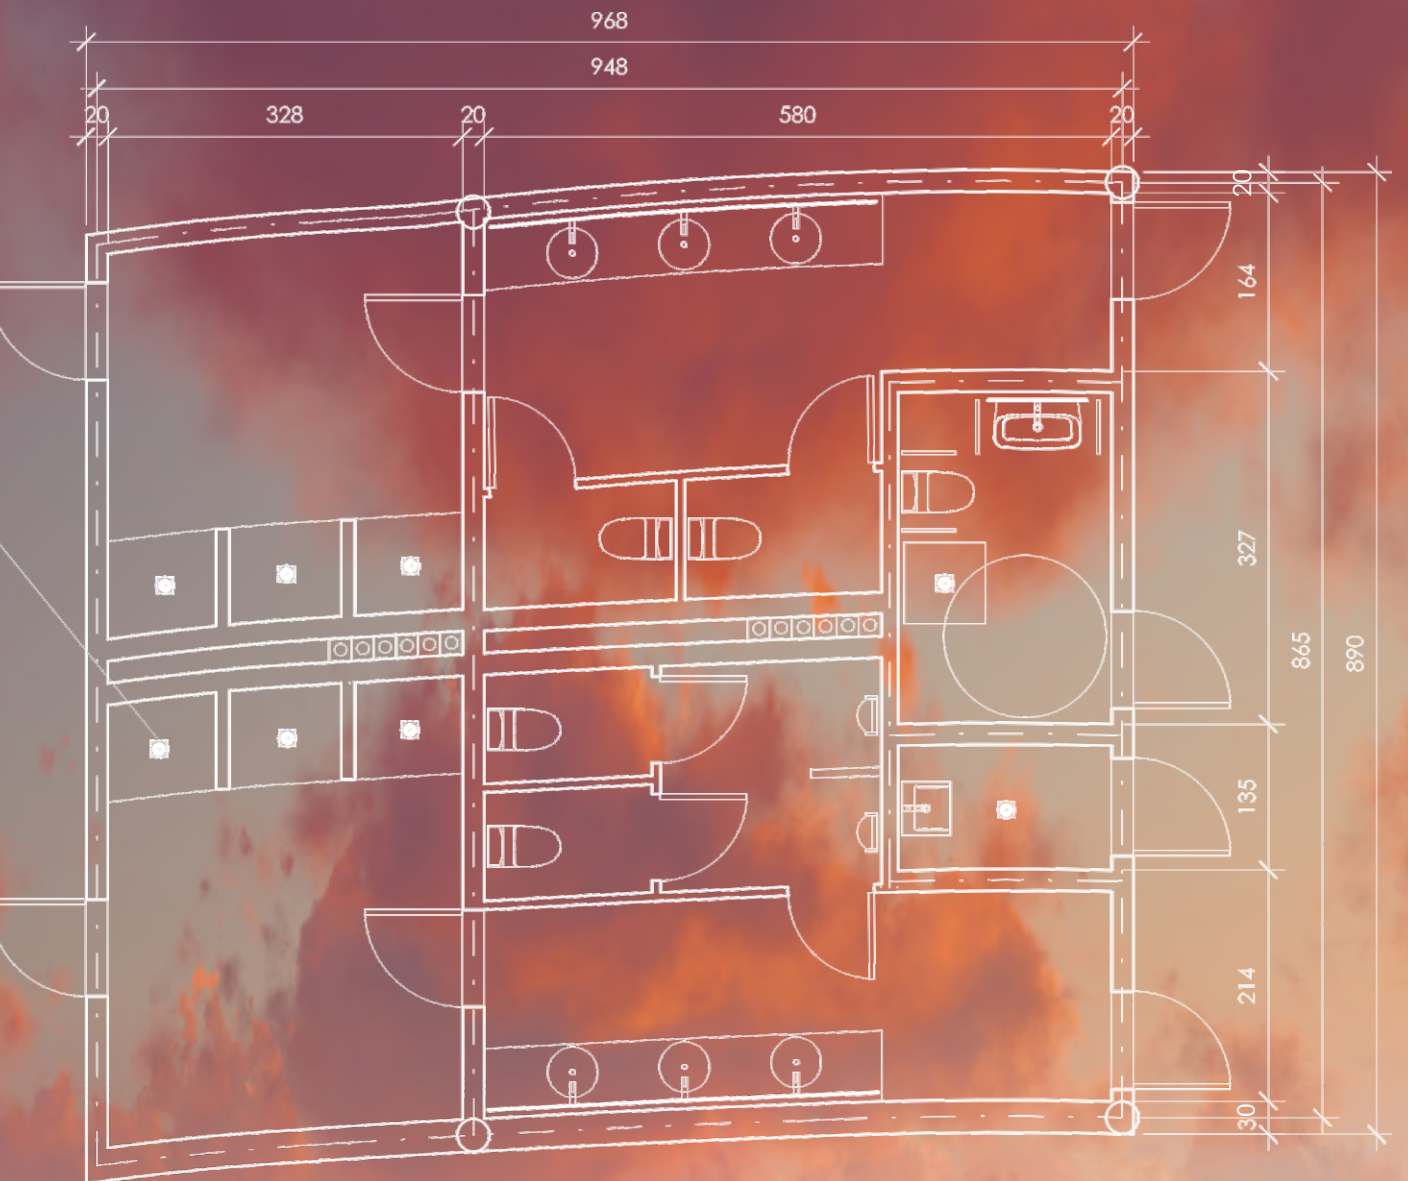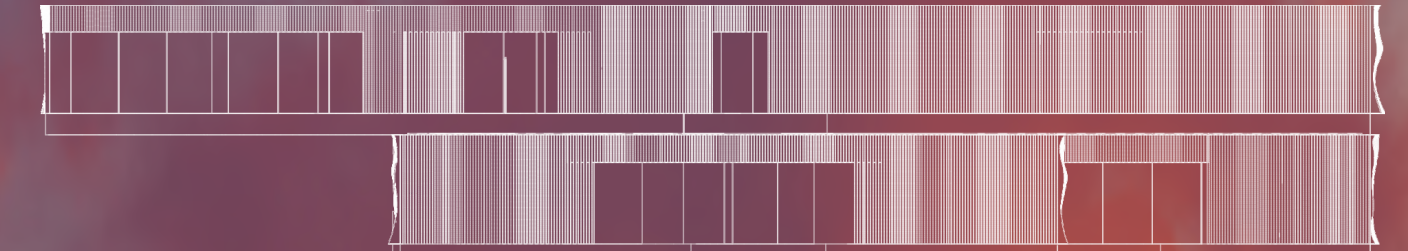

BATHROOMS SCALE 1:50

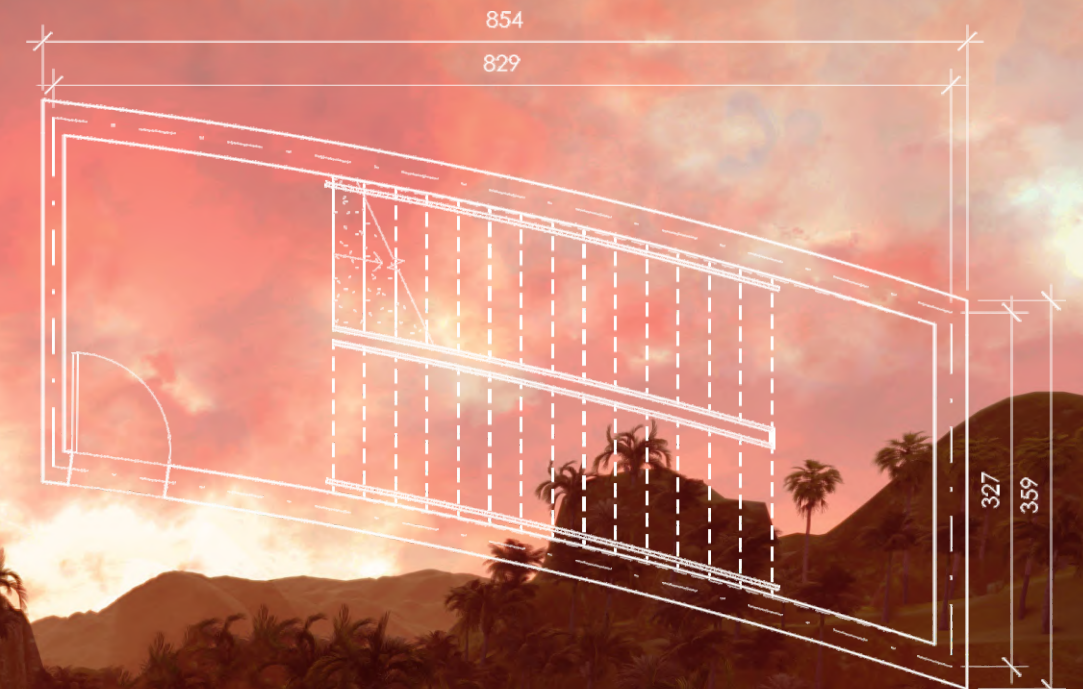

STAIRCASE SCALE 1:50

