



Stanley Tilakaratne Mawatha


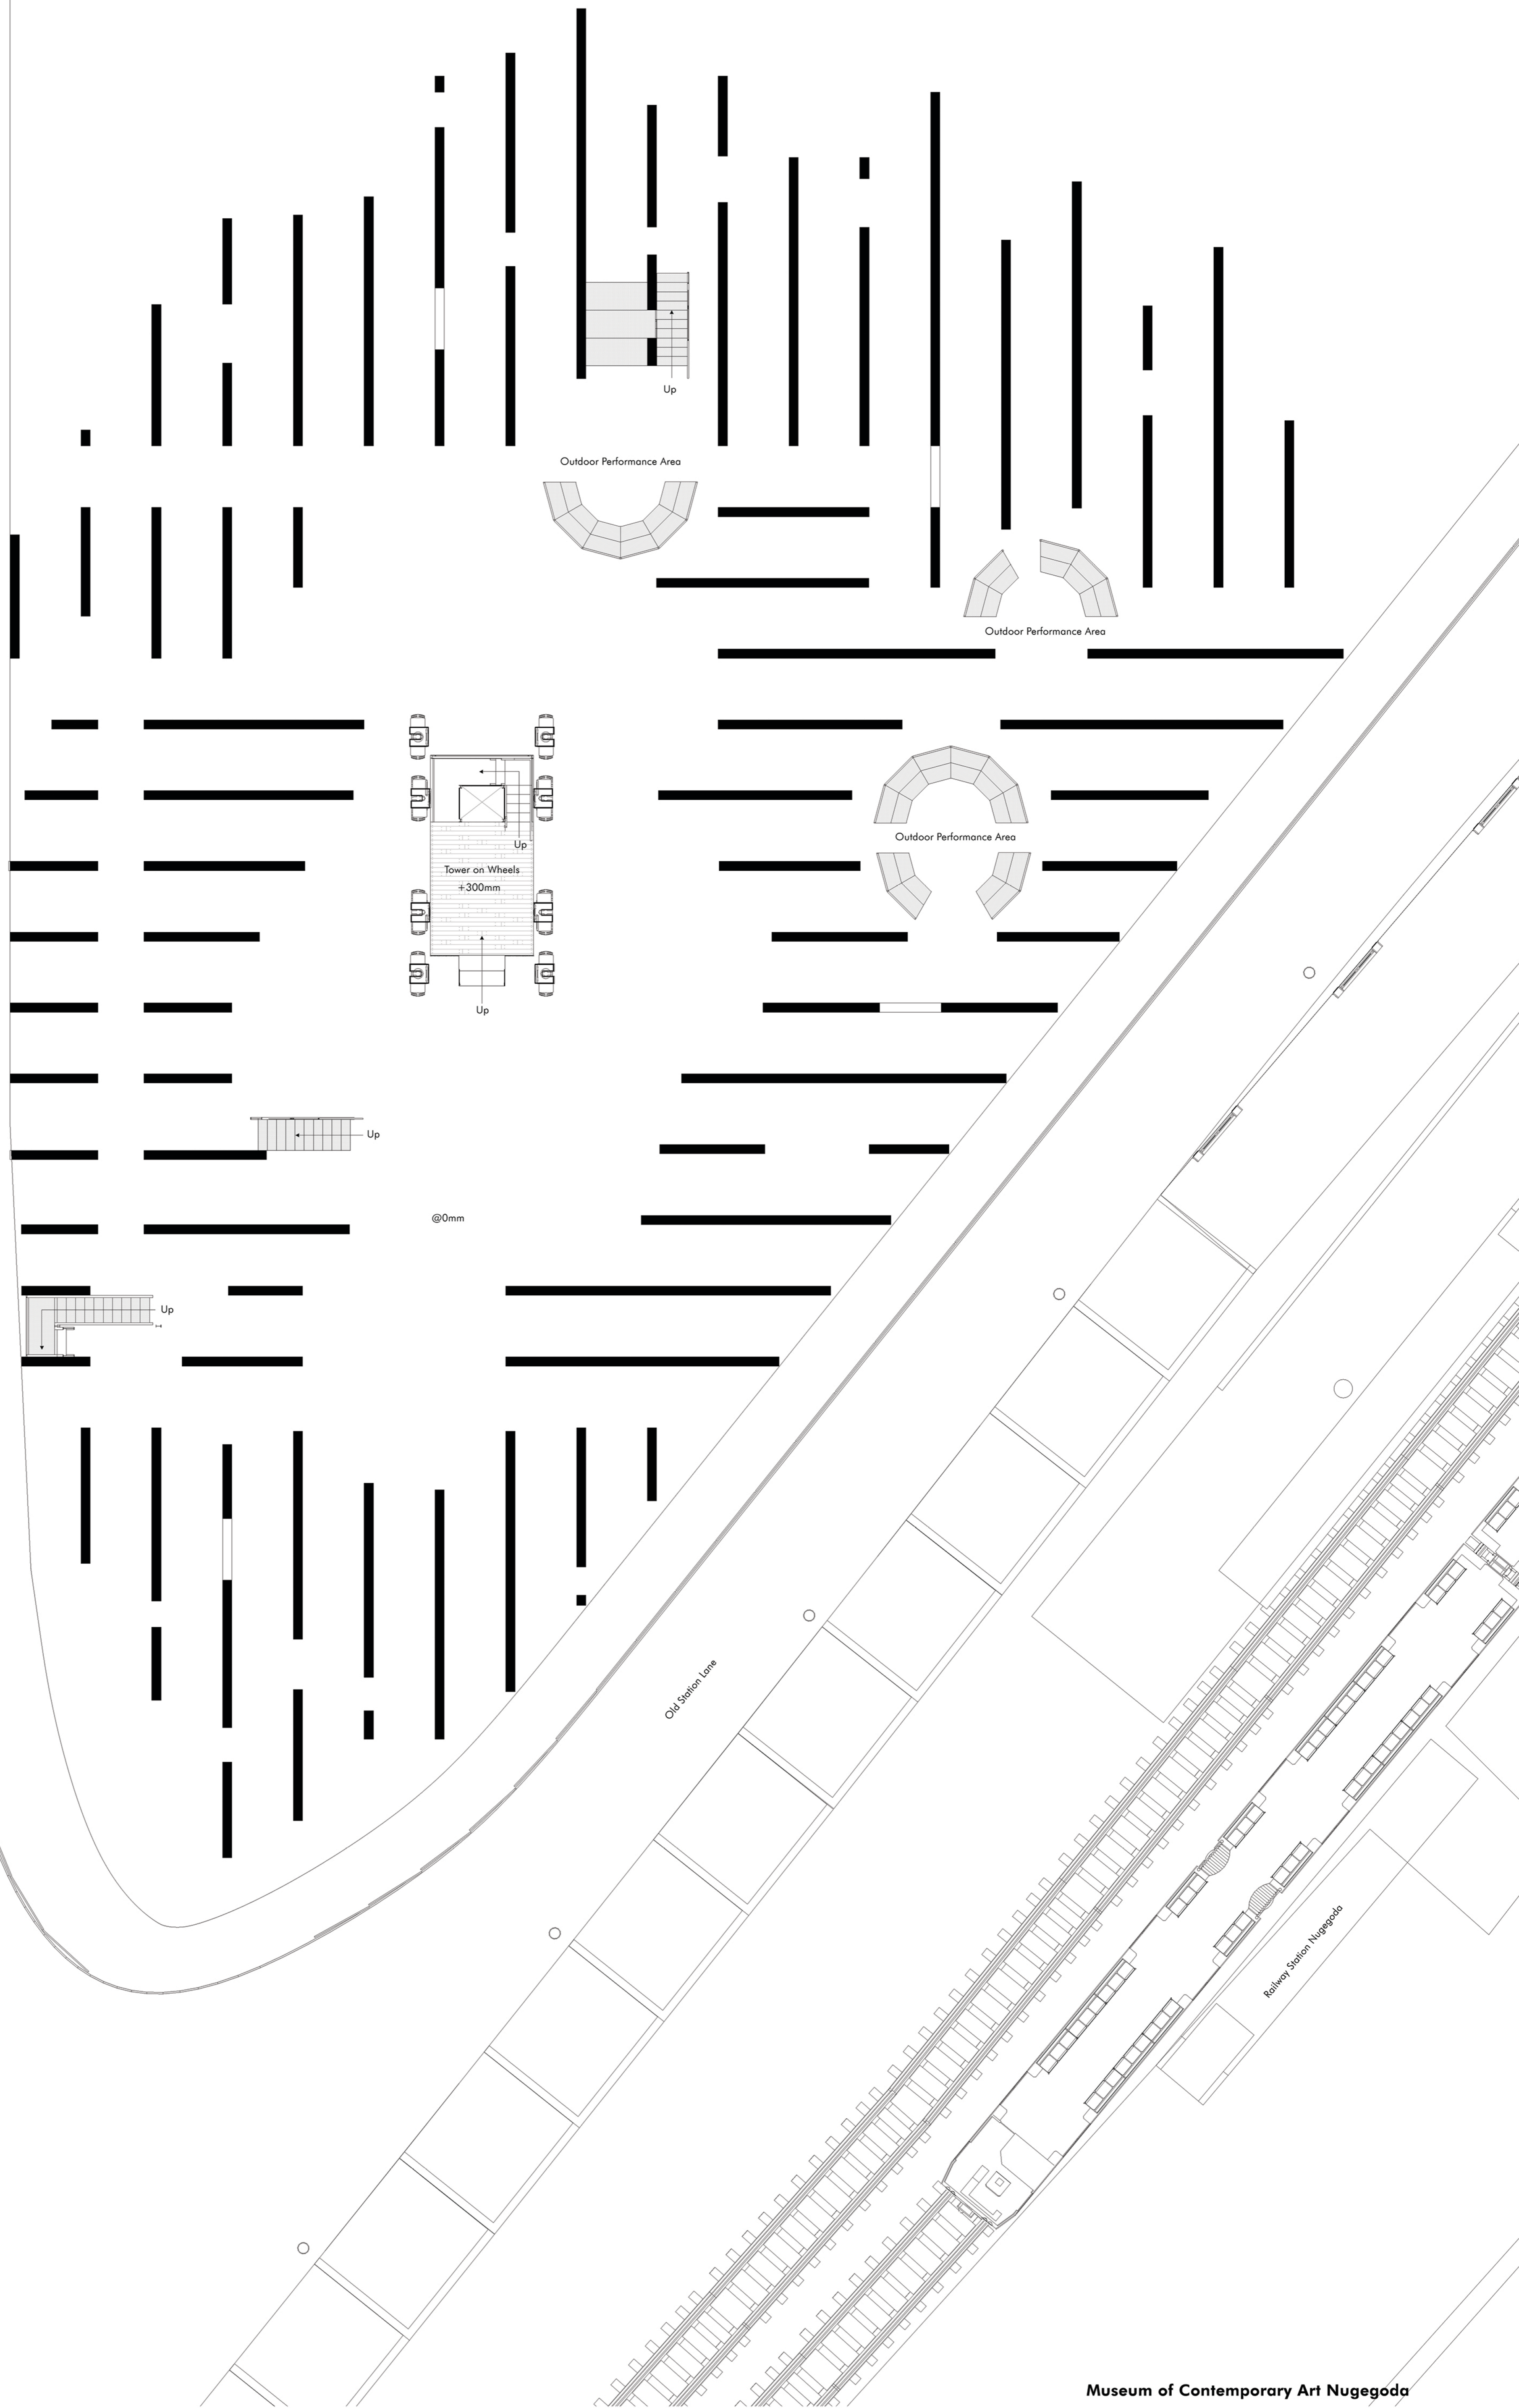


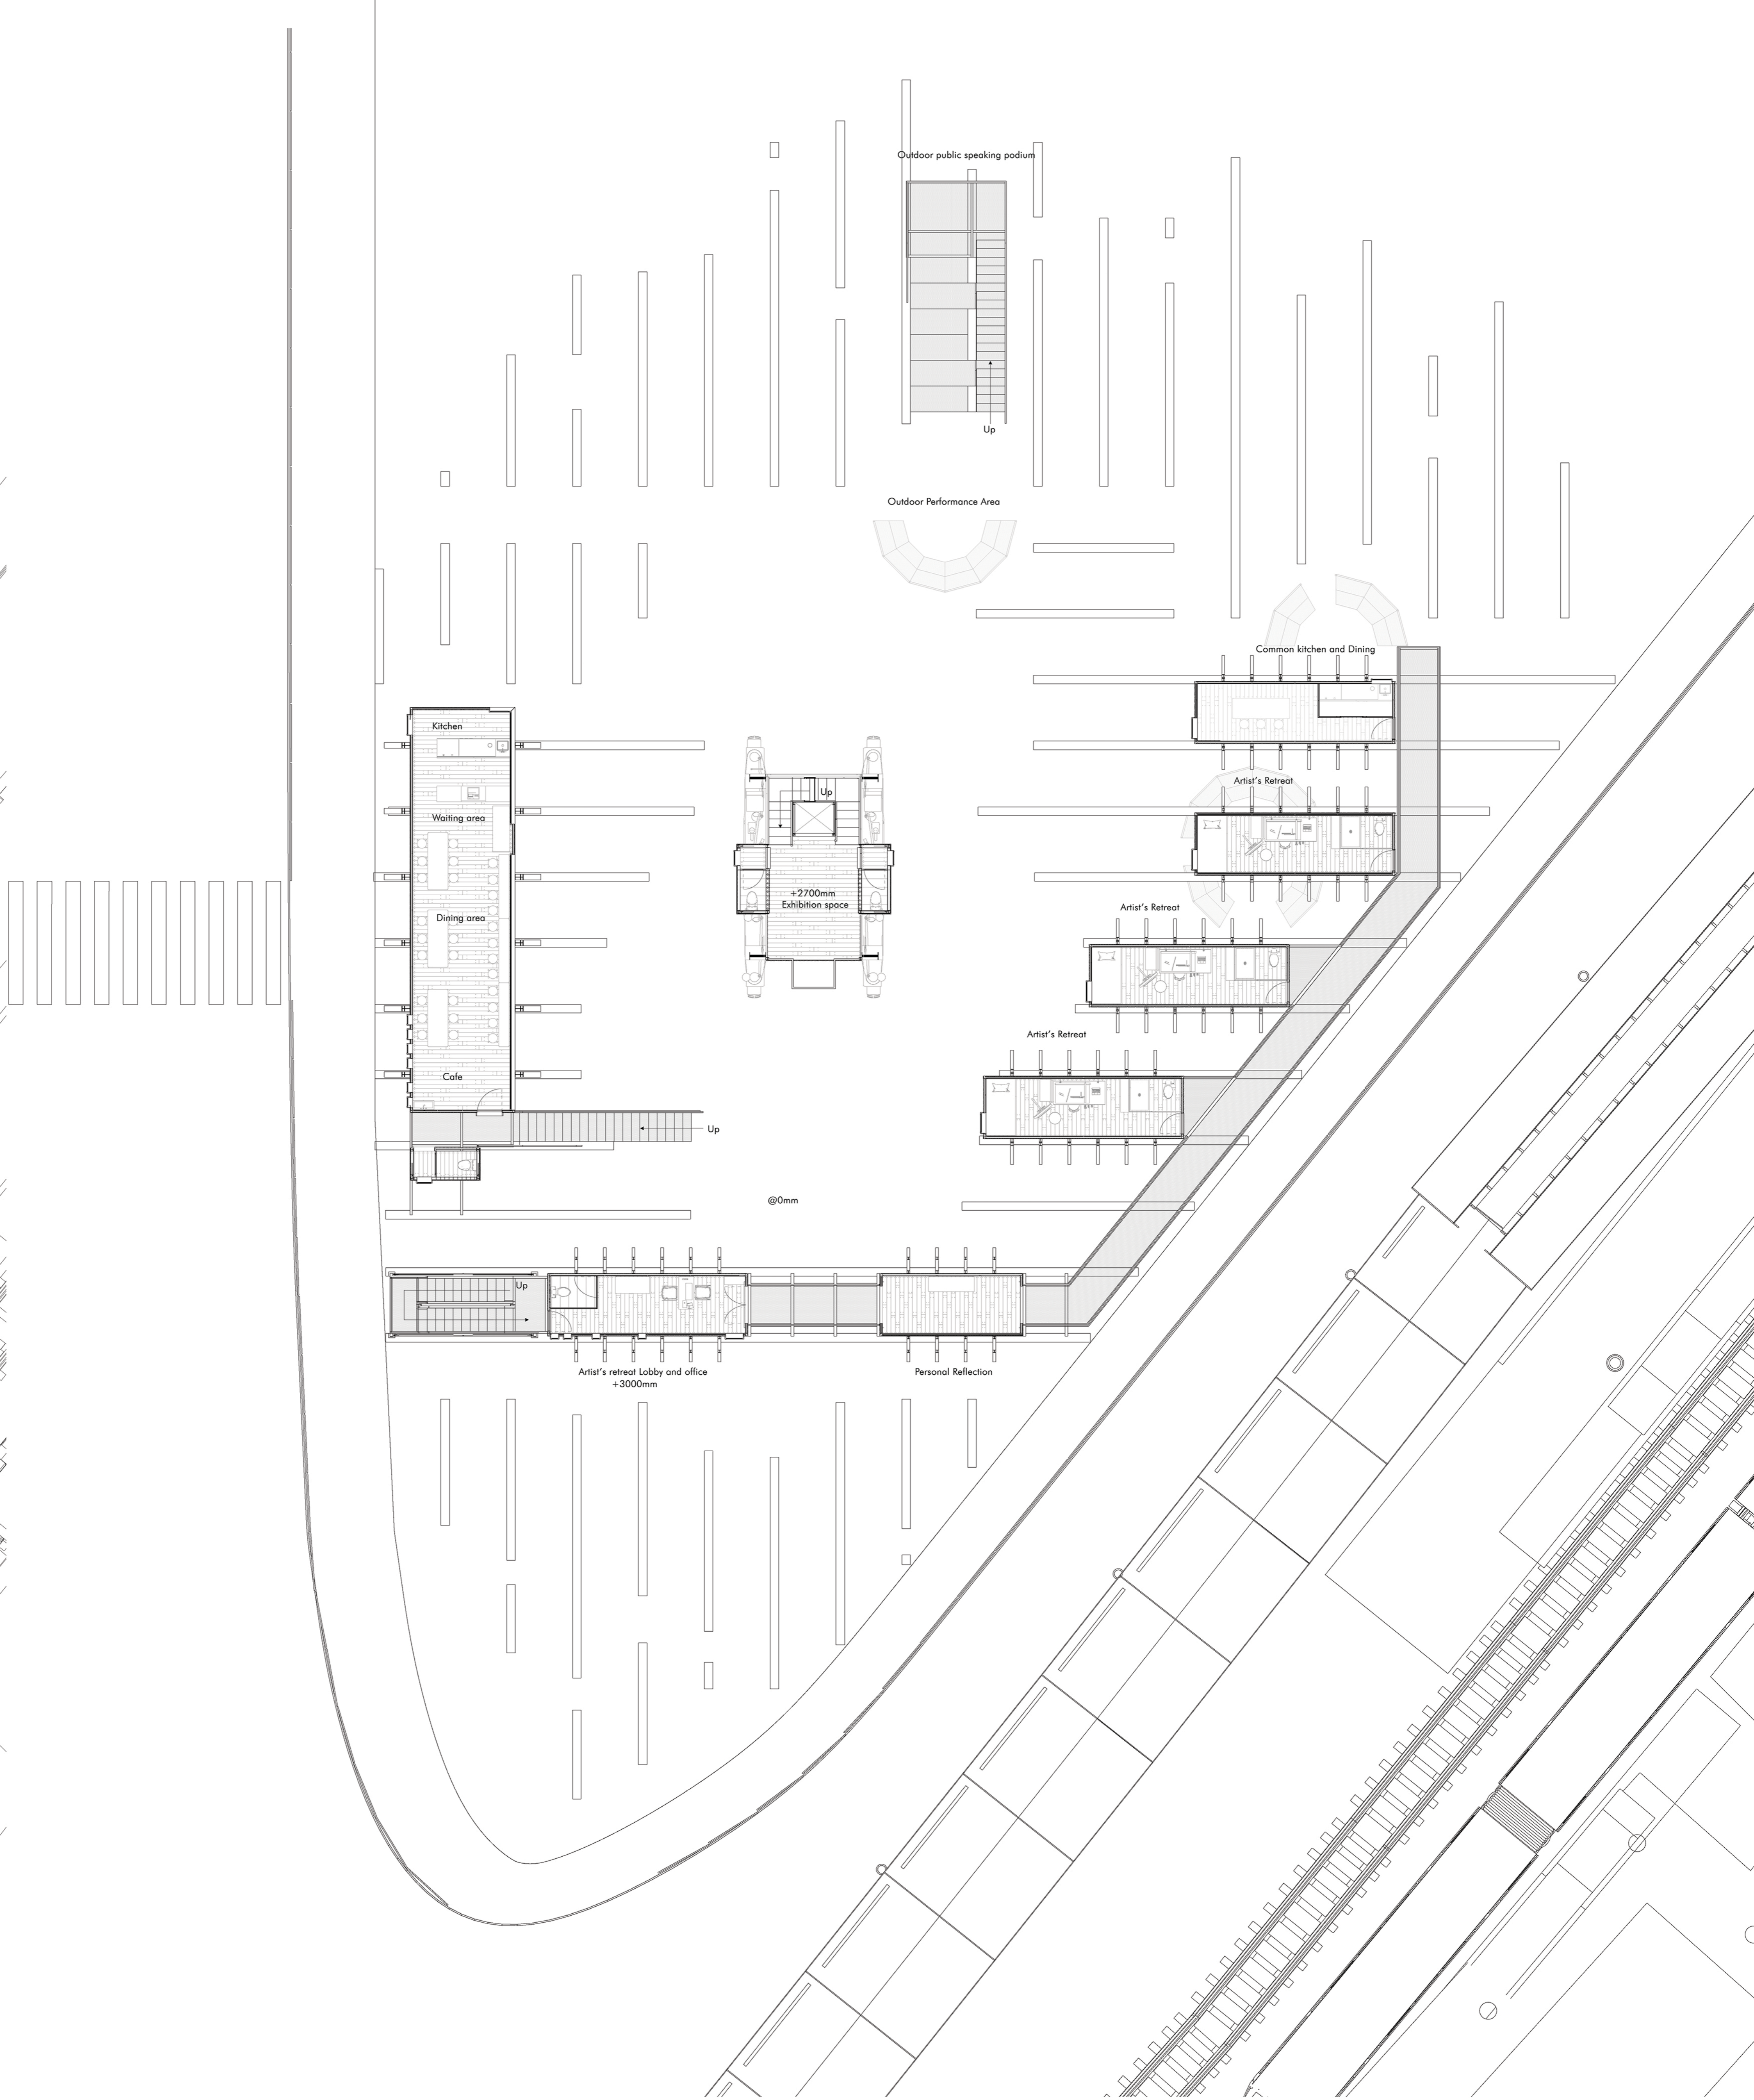


Museum of Contemporary Art Nugegoda

Second Floor Plan


Scale 1:100

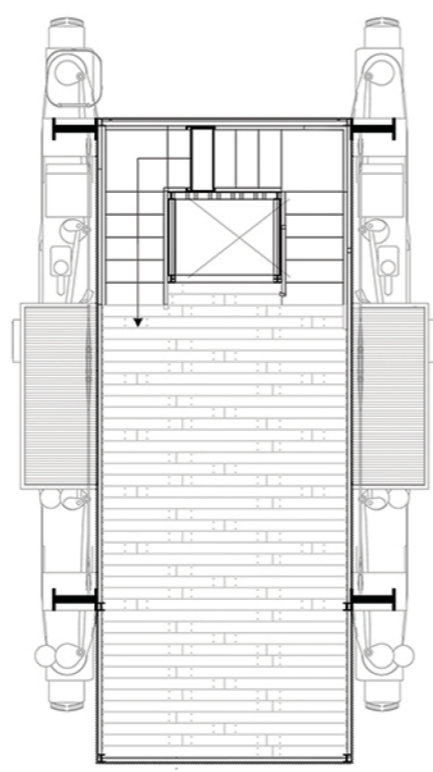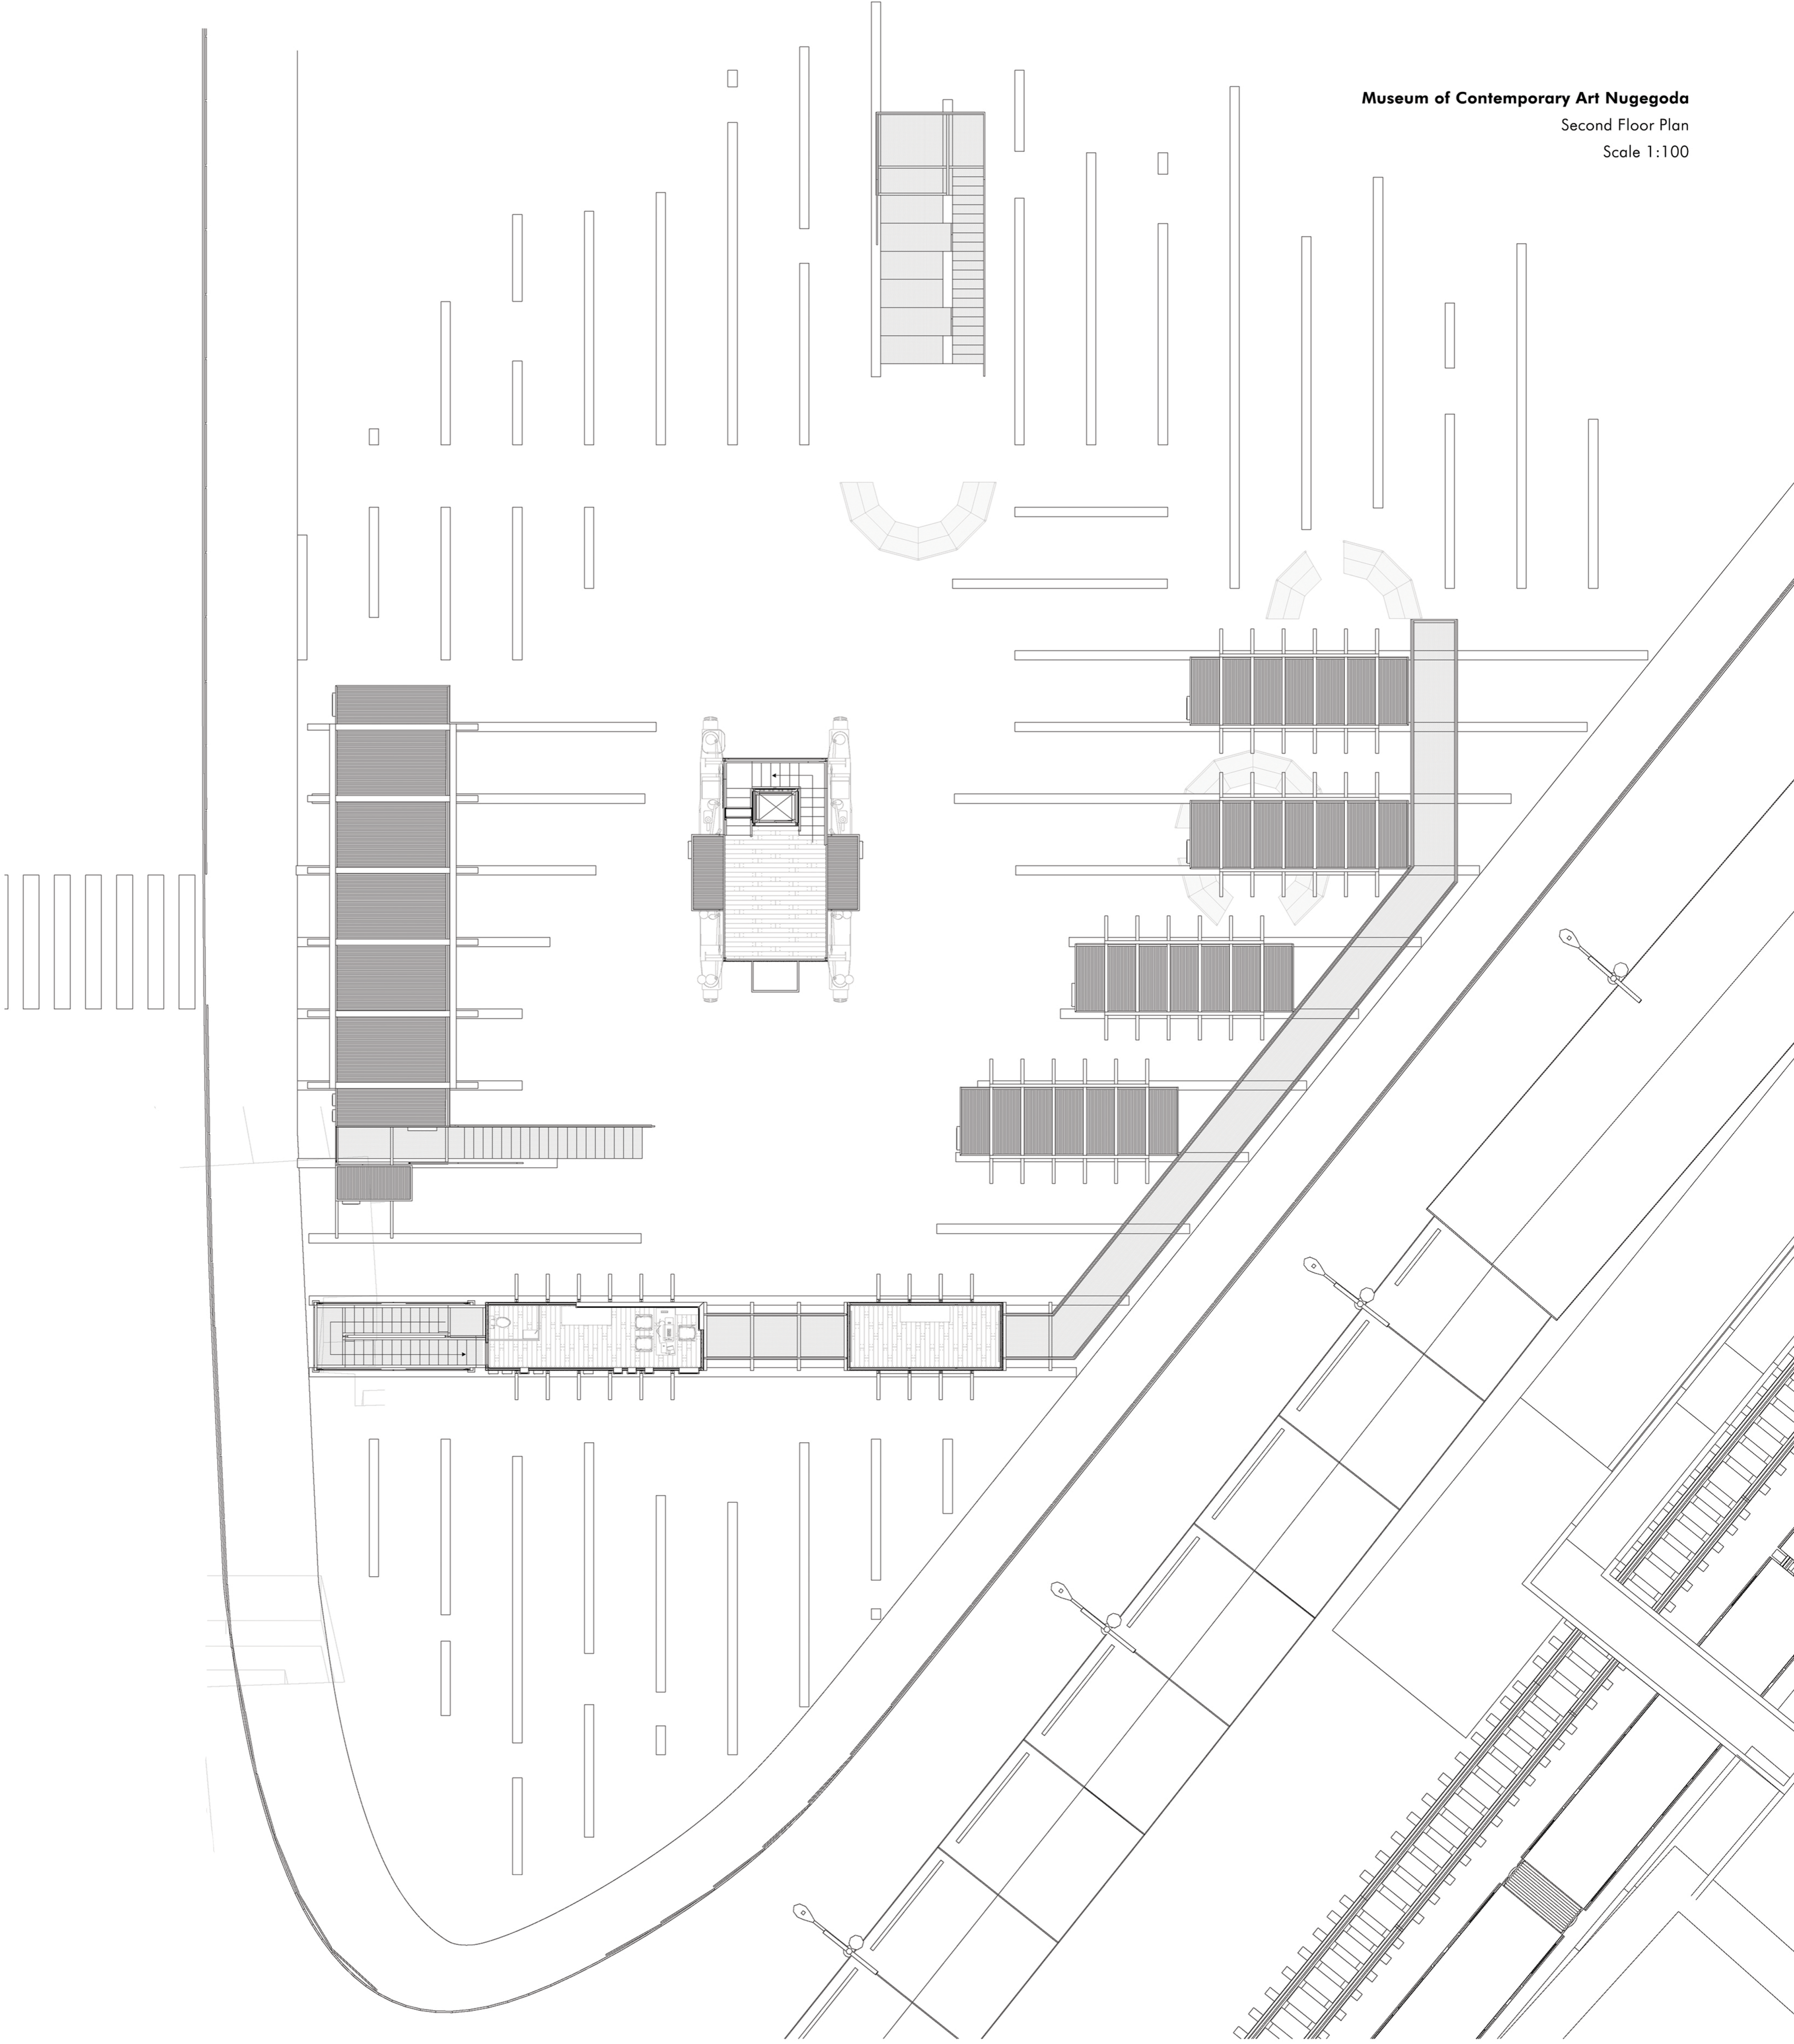

Third Floor Plan
Scale 1:100

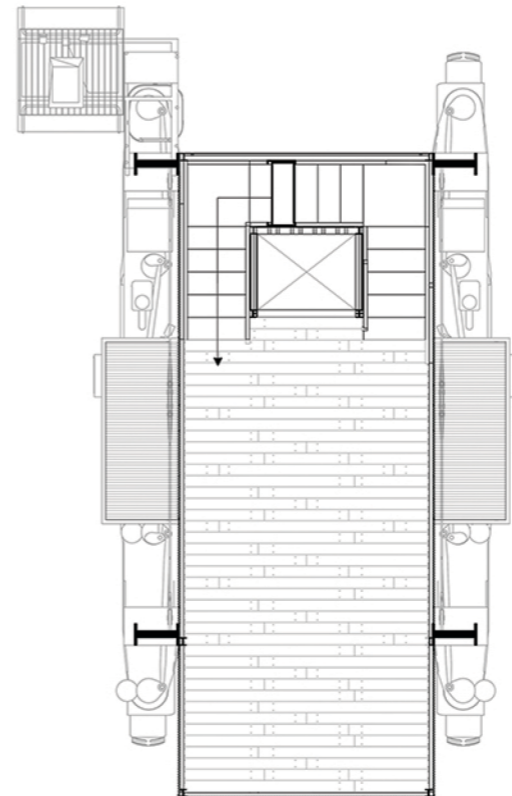

Fourth Floor Plan
Scale 1:100

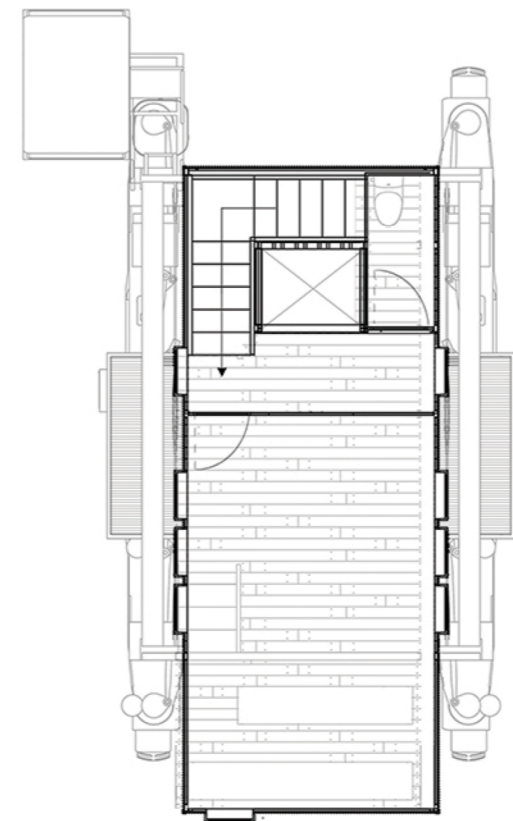

Fifth Floor Plan
Scale 1:100