



1 **FLOOR PLAN**
 SCALE: 1:100M


2 **ROOF PLAN**
 SCALE: 1:100M

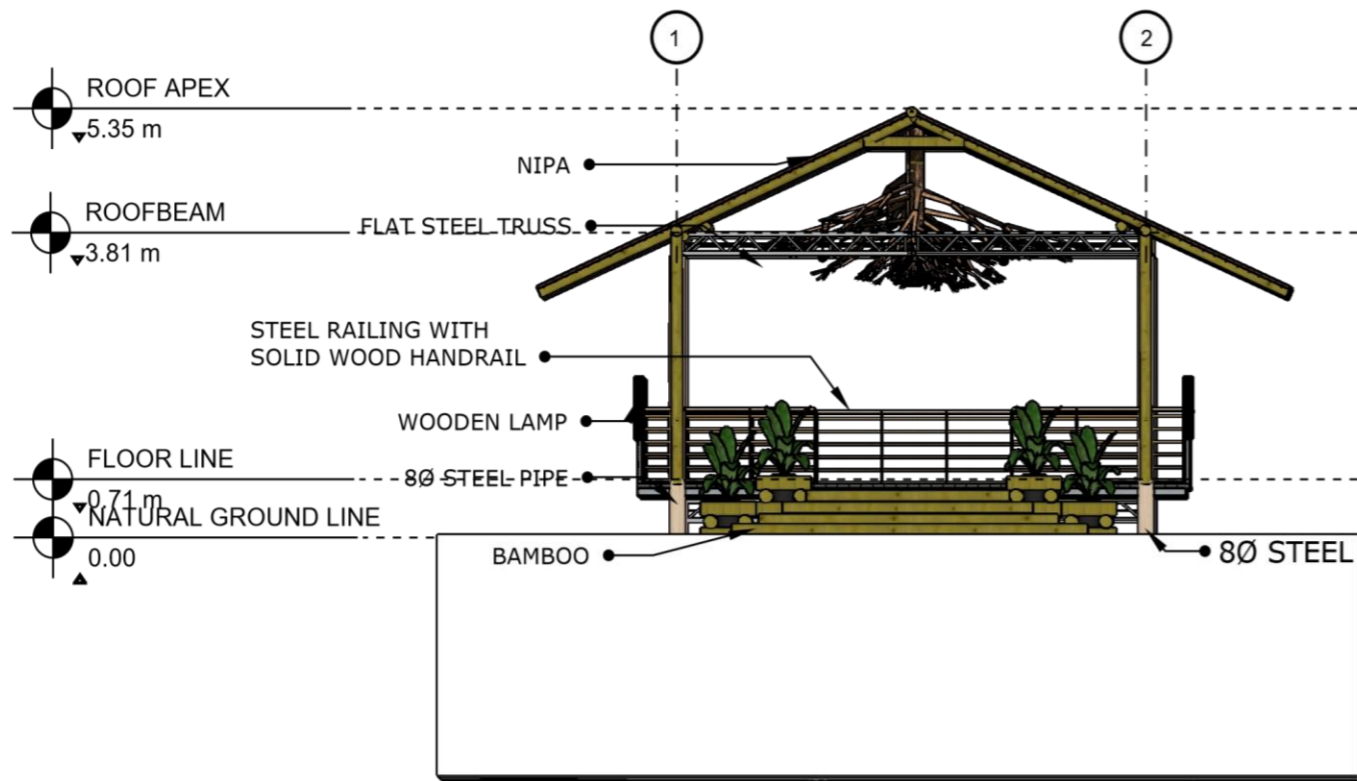


1 FRONT ELEVATION
A02 Scale: 1:100M

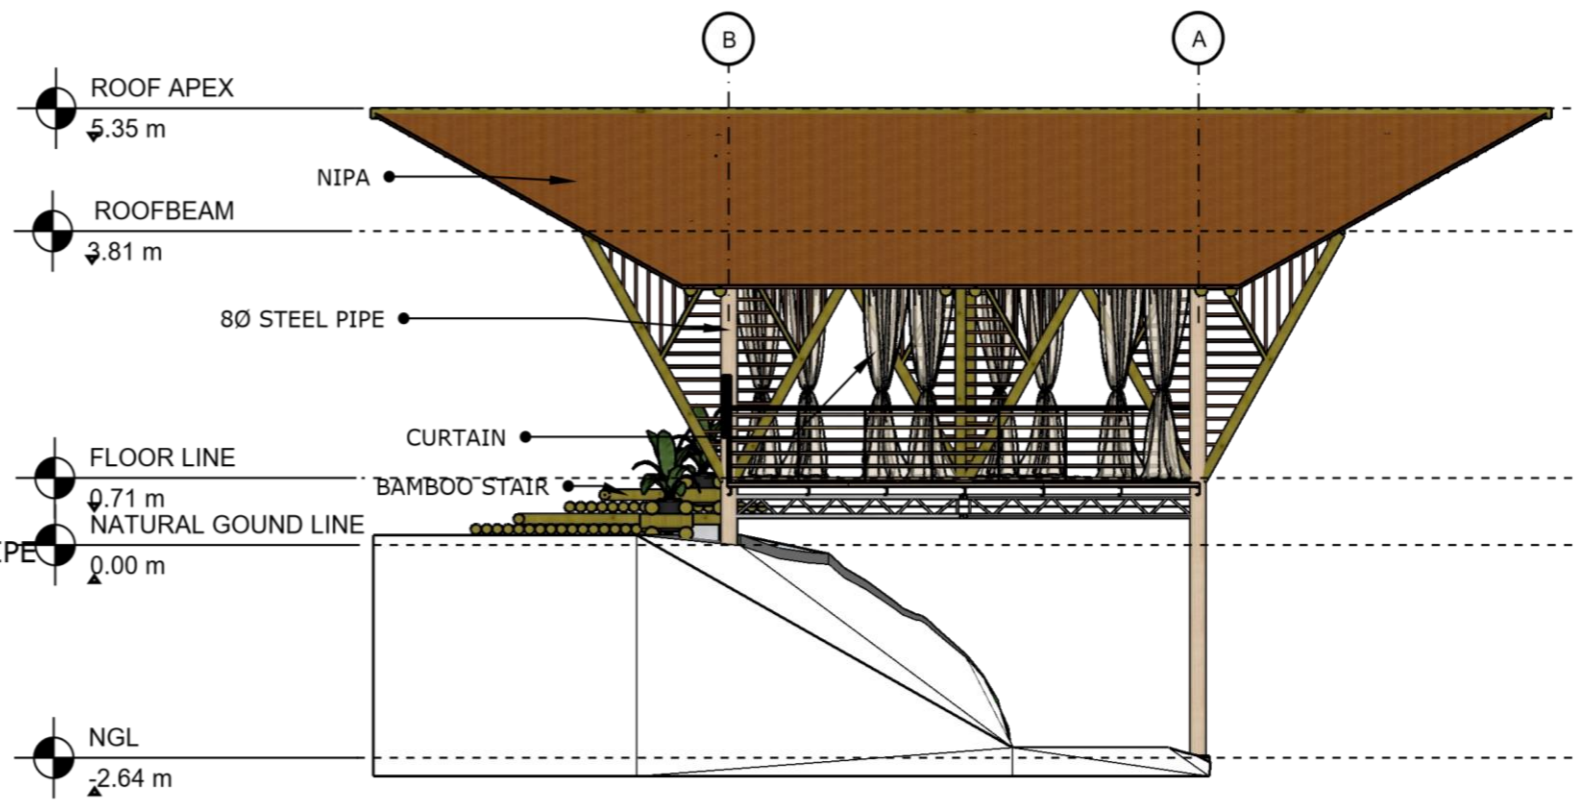

2 RIGHT ELEVATION
A02 Scale: 1:100M

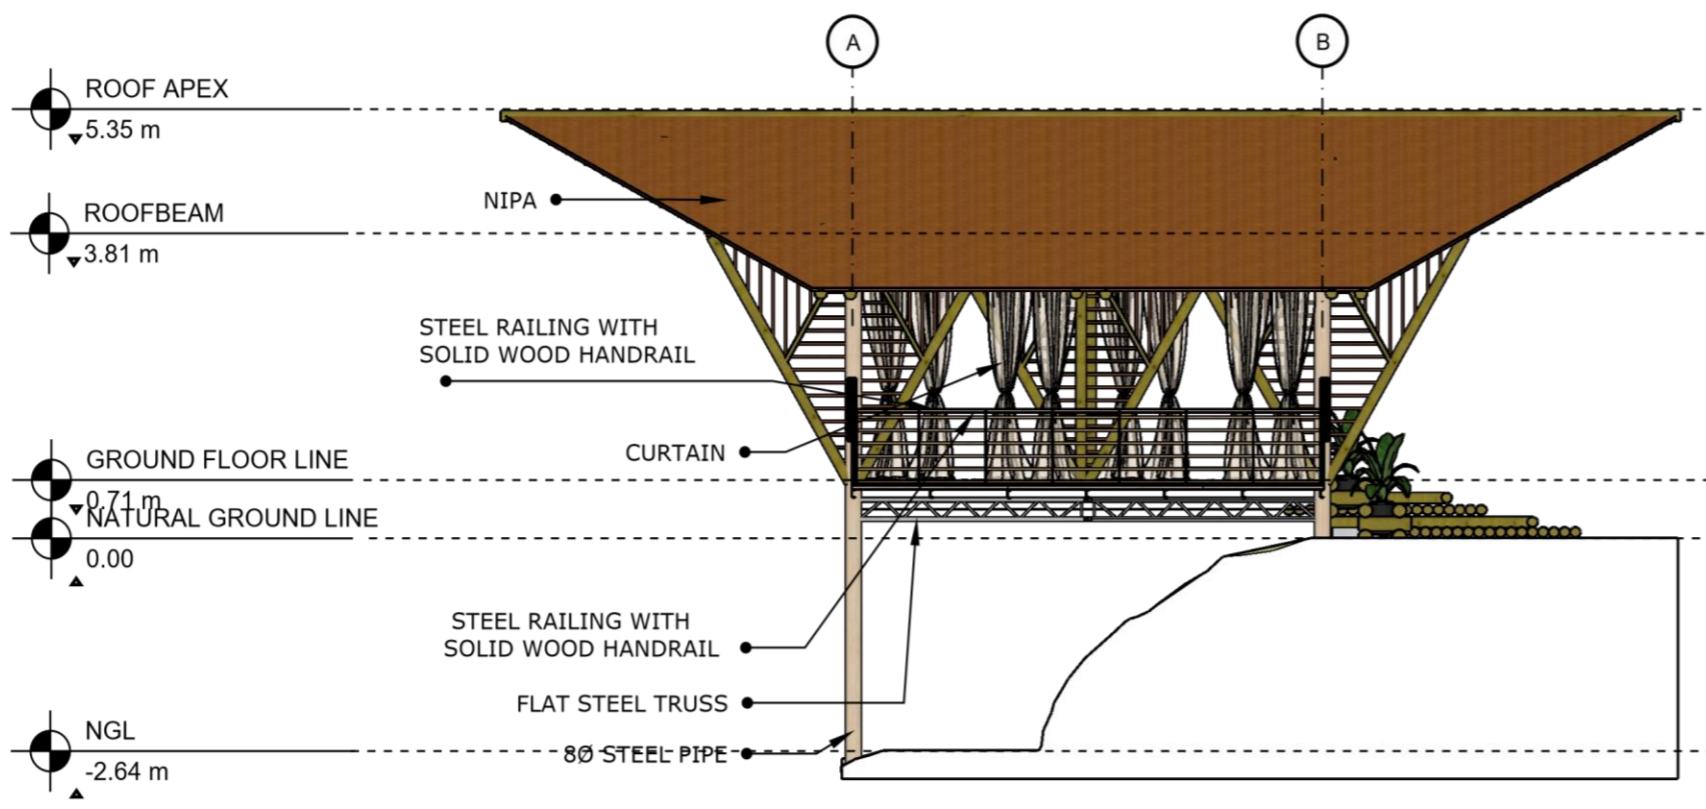

3 FRONT ELEVATION
A02 Scale: 1:100M

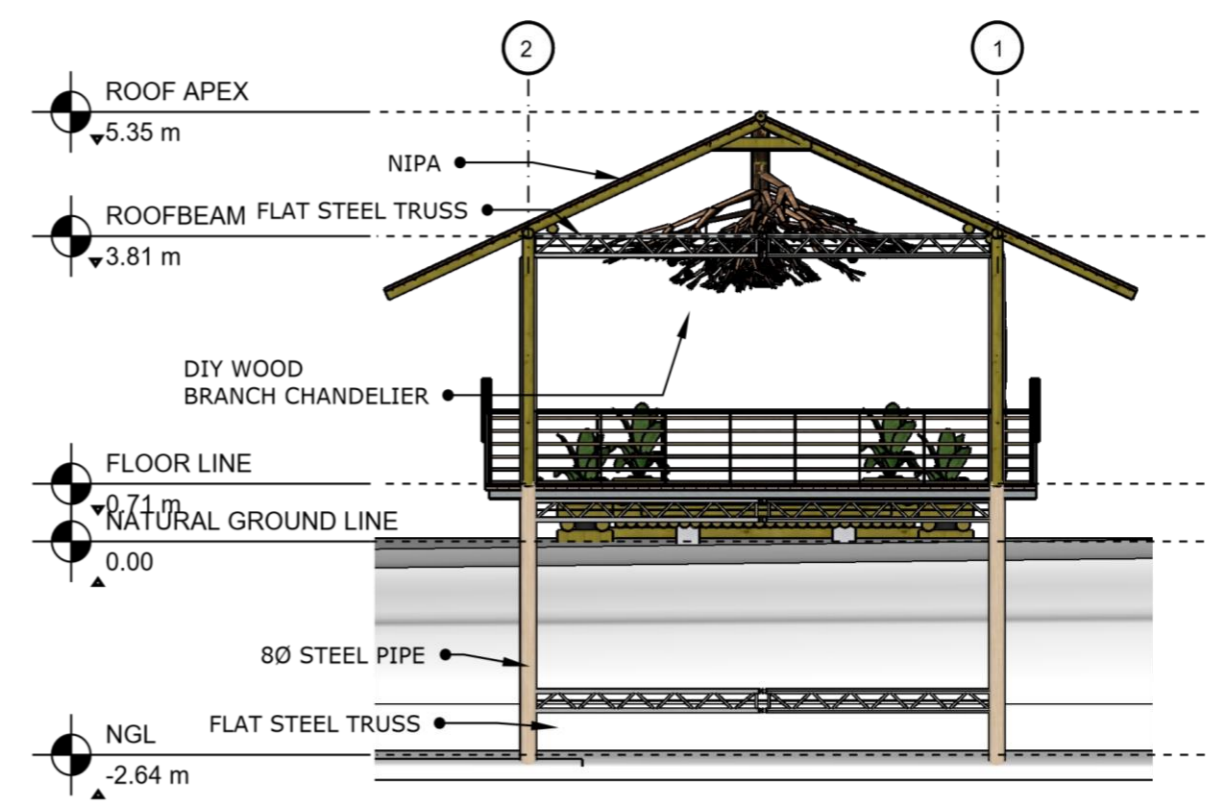

4 REAR ELEVATION
A02 Scale: 1:100M

ROOF APEX
5.35 m

ROOFBEAM
3.81 m

GROUND FLOOR LINE
0.71 m
NATURAL GROUND LINE
0.00


NGL
-2.64 m

ROOF APEX
5.35 m


ROOFBEAM
3.81 m

GROUND FLOOR LINE
0.71 m
NATURAL GROUND LINE
0.00


NGL
-2.64 m

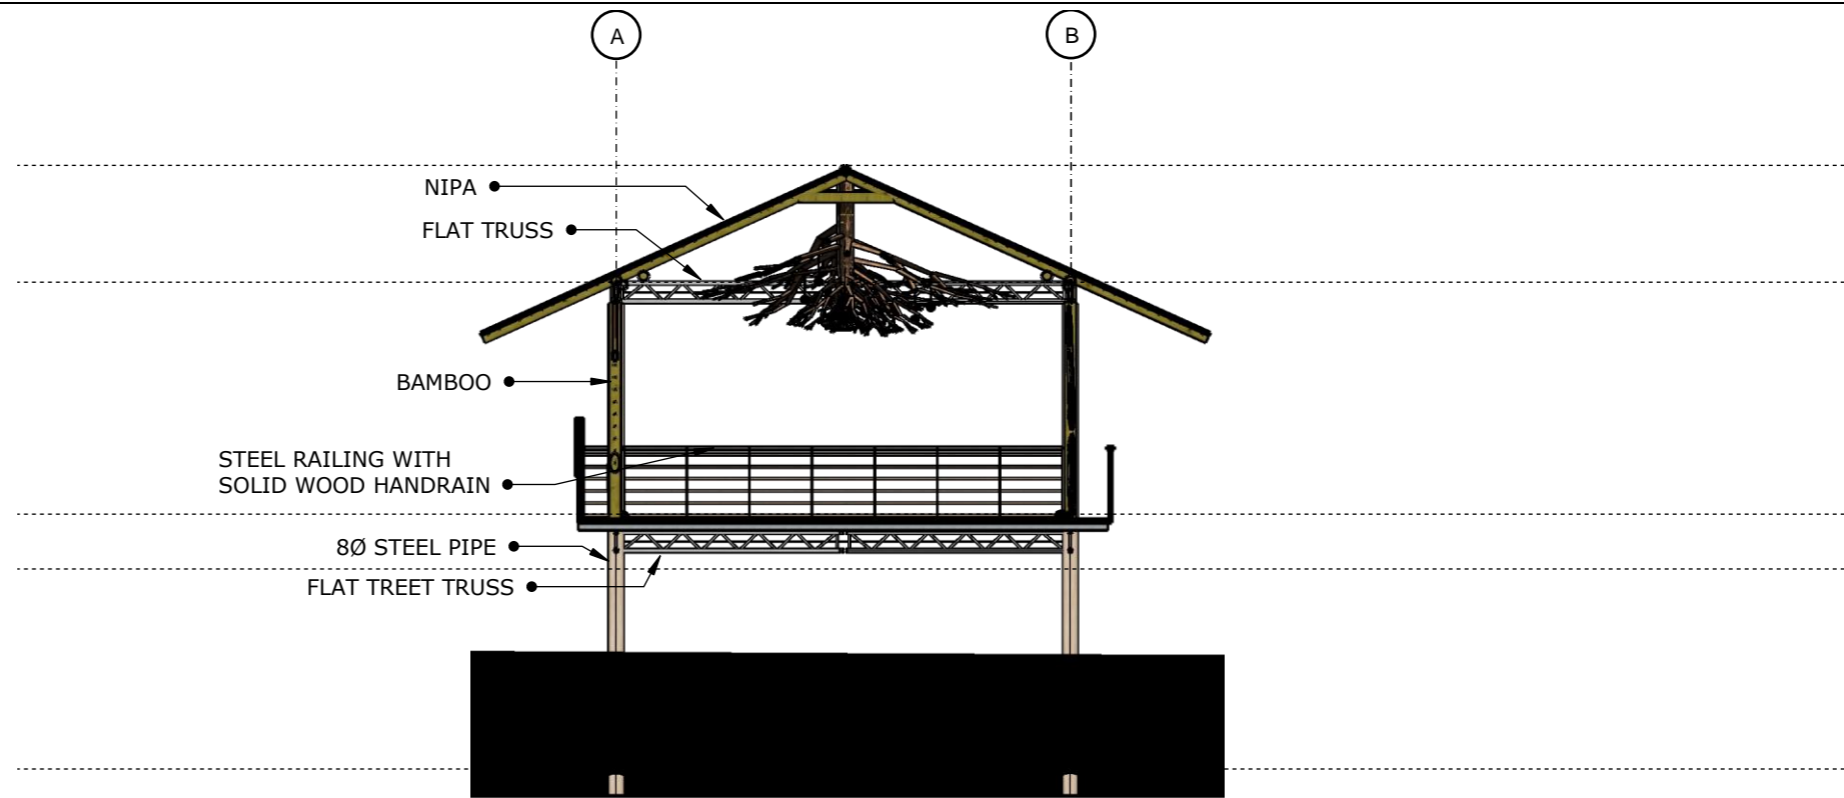


1 CROSS SECTION
A03 SCALE: 1:100

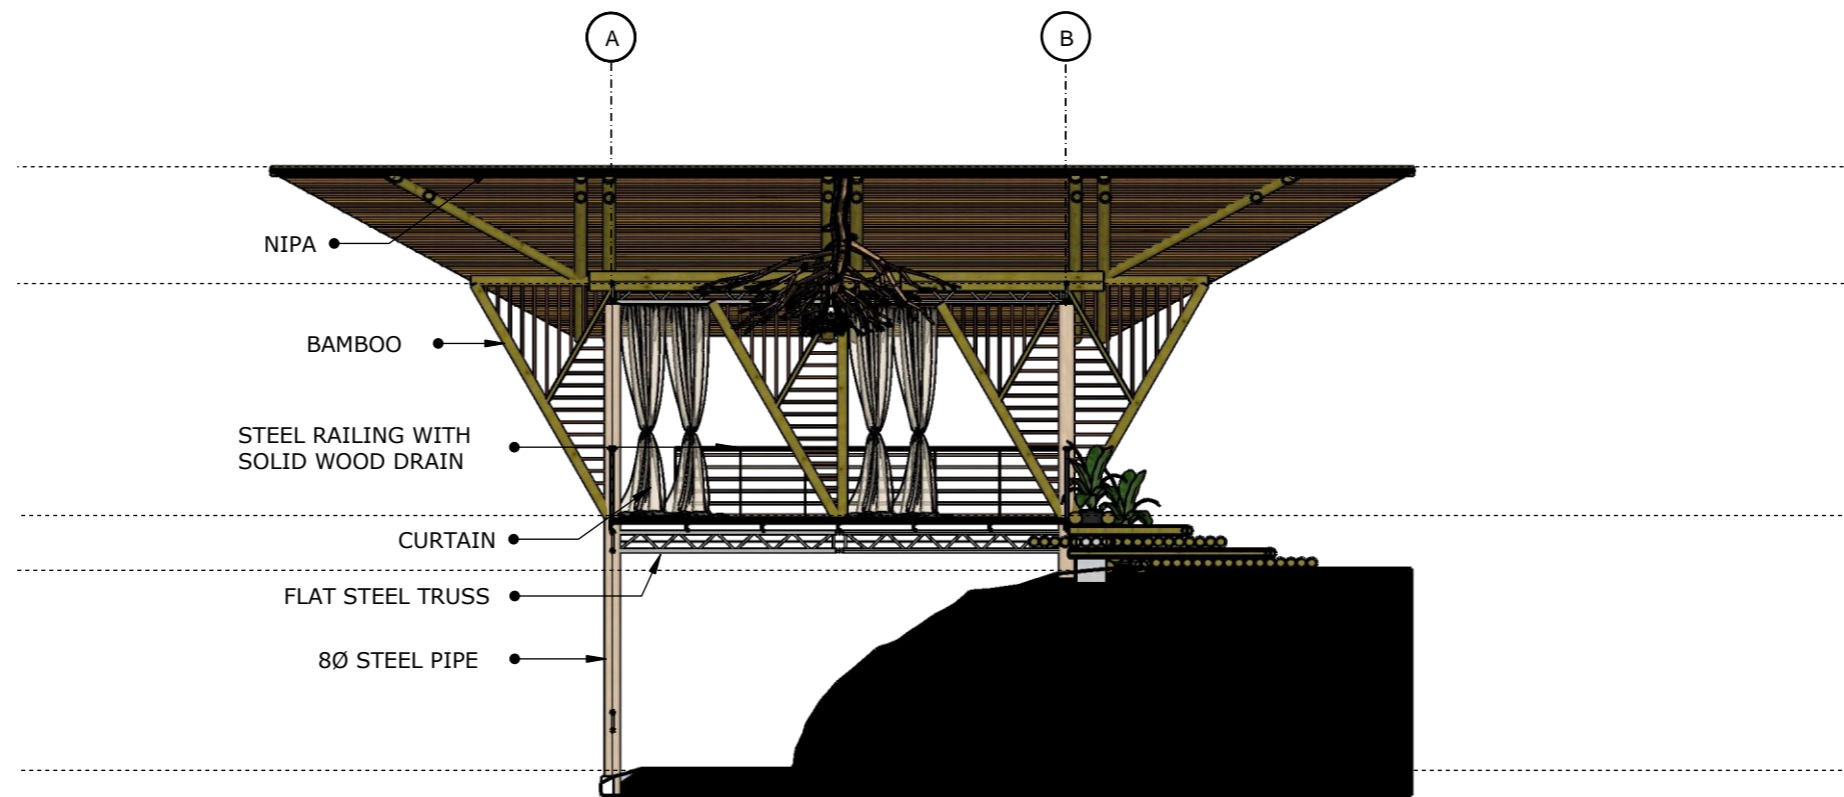


2 LONGITUDINAL SECTION
A03 SCALE: 1:100

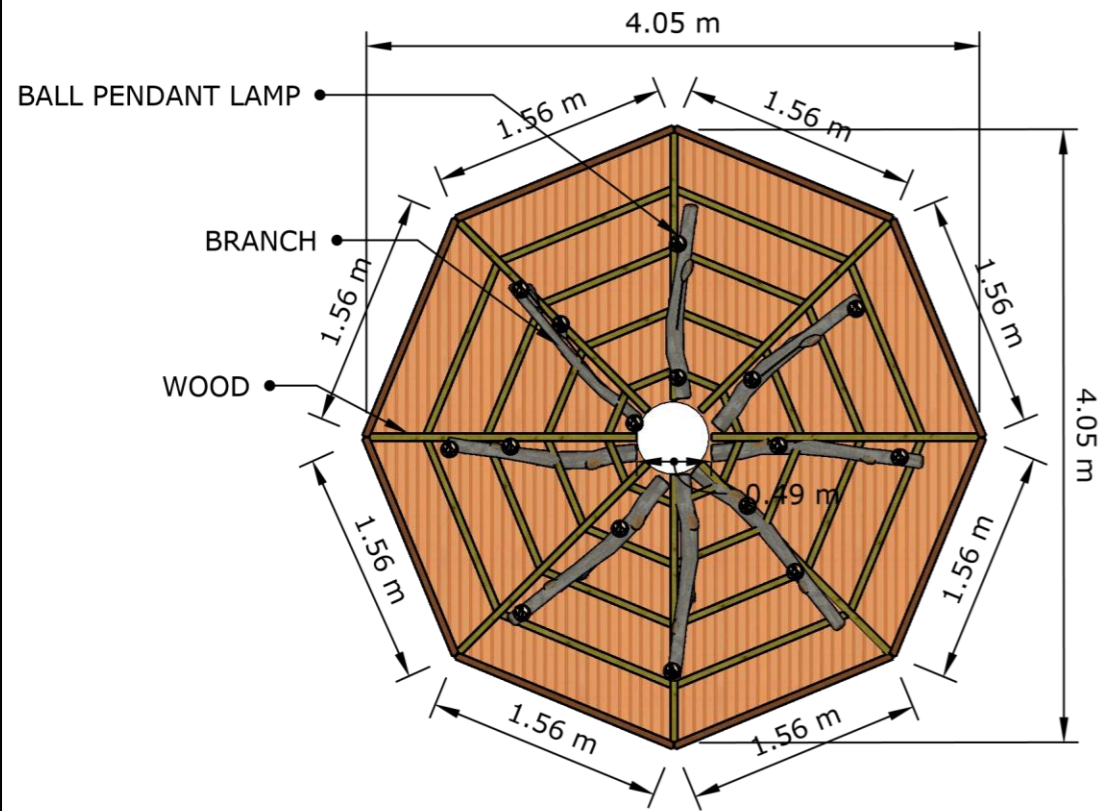

1 **CEILING**
A04 SCALE: 1:50M

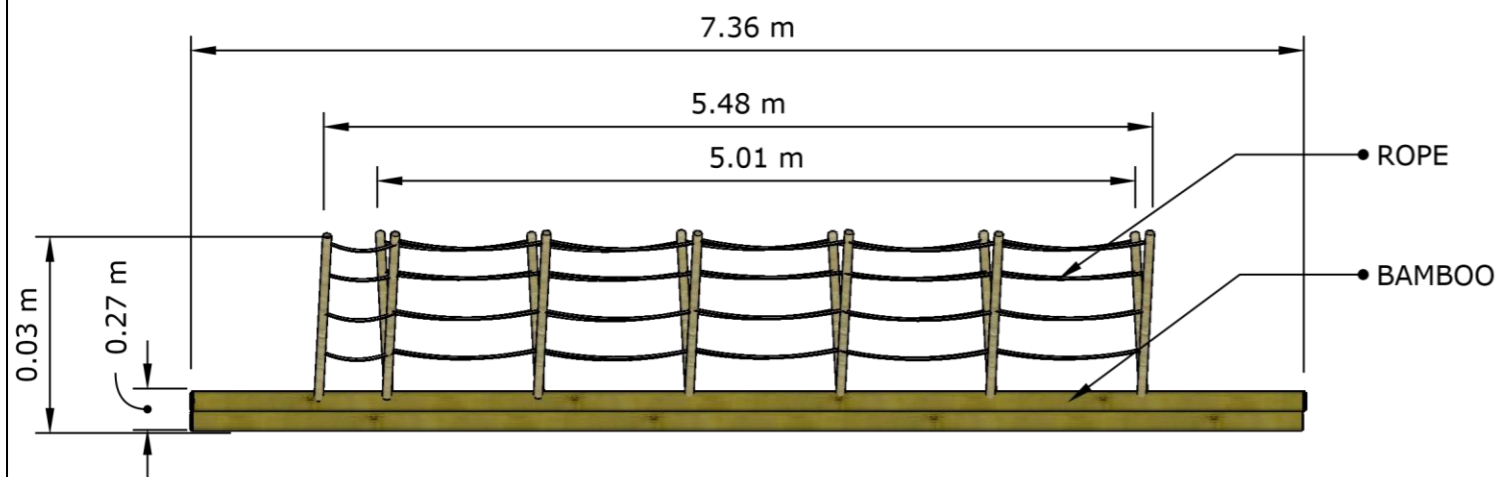

2 **BRIDGE**
A04 SCALE: 1:50M

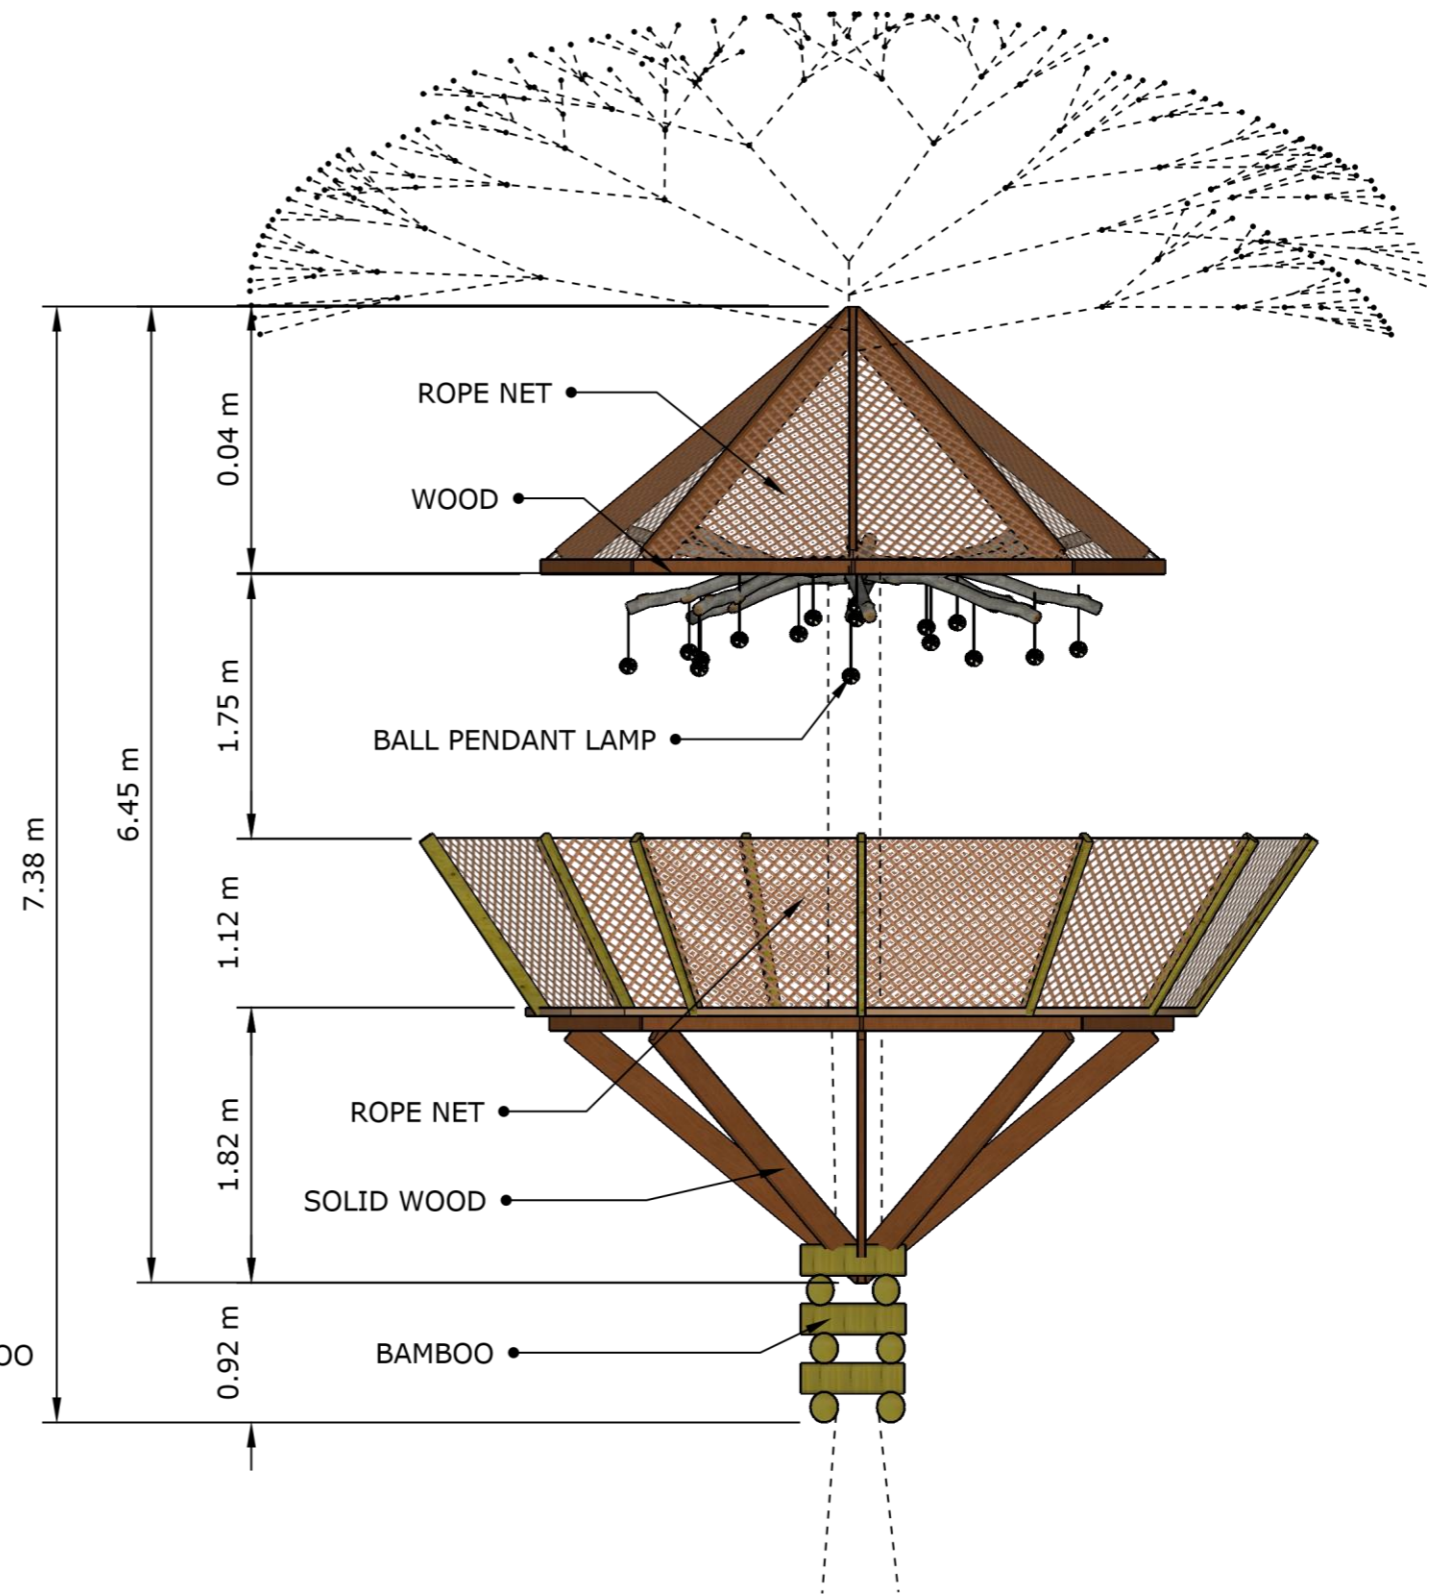

3 **ELEVATION**
A04