




TYPICAL SOHO FLOOR PLAN
SCALE 1 : 300

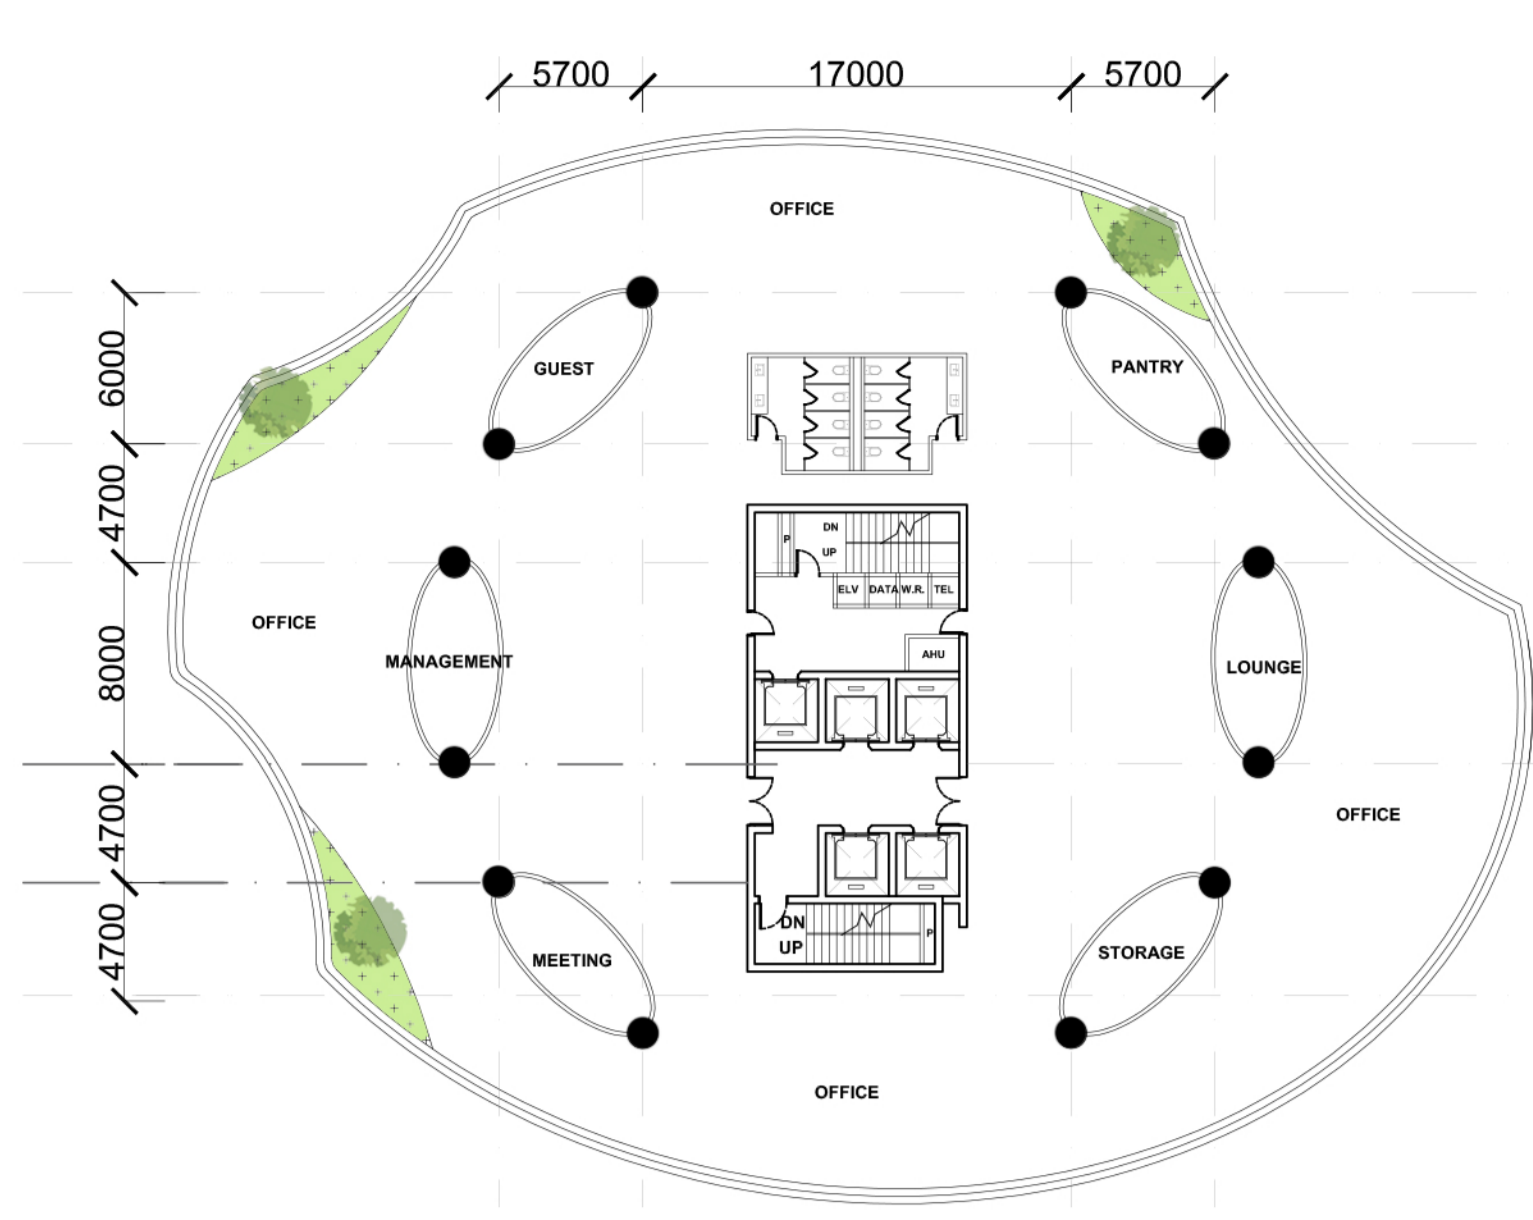

TYPICAL SOHO FLOOR PLAN
SCALE 1 : 300

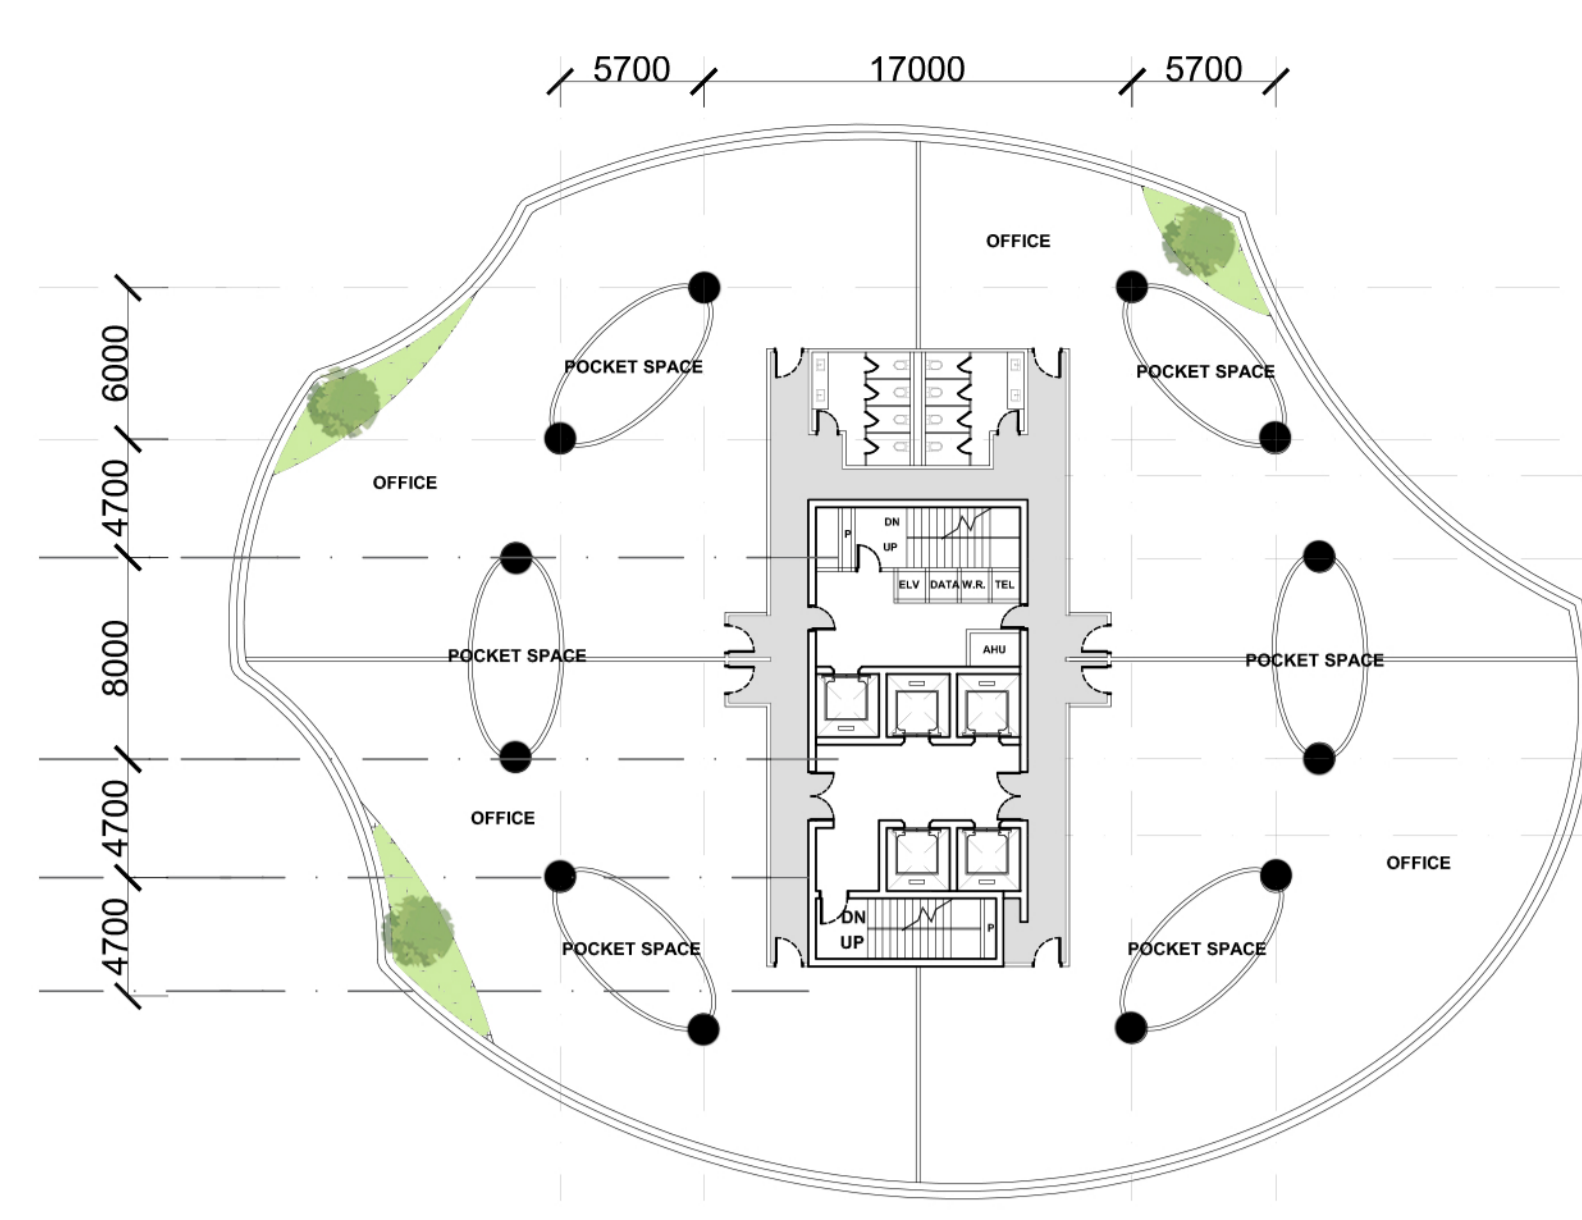

TYPICAL MULTI-TENANT FLOOR PLAN
SCALE 1 : 300

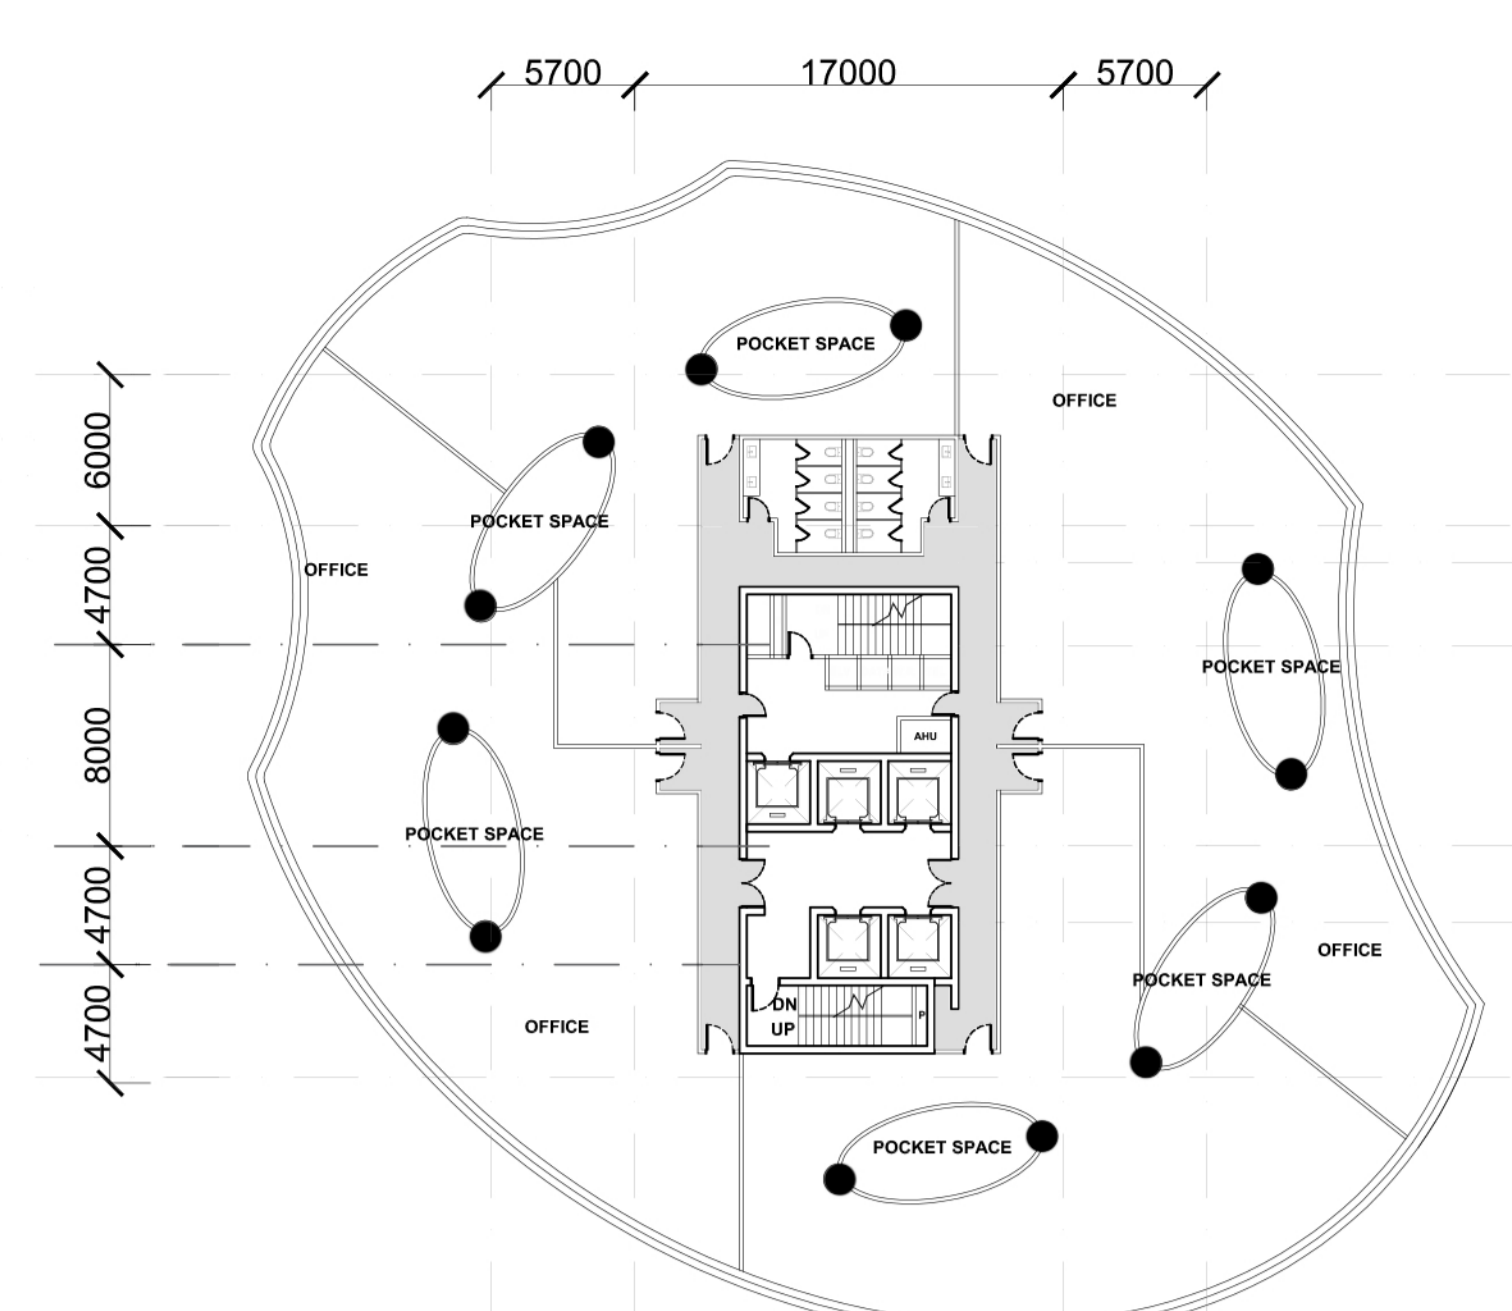

TYPICAL ROTATED MULTI-TENANT FLOOR PLAN
SCALE 1 : 300

