



LEVEL 5 FLOOR PLAN  
SCALE 1 : 300

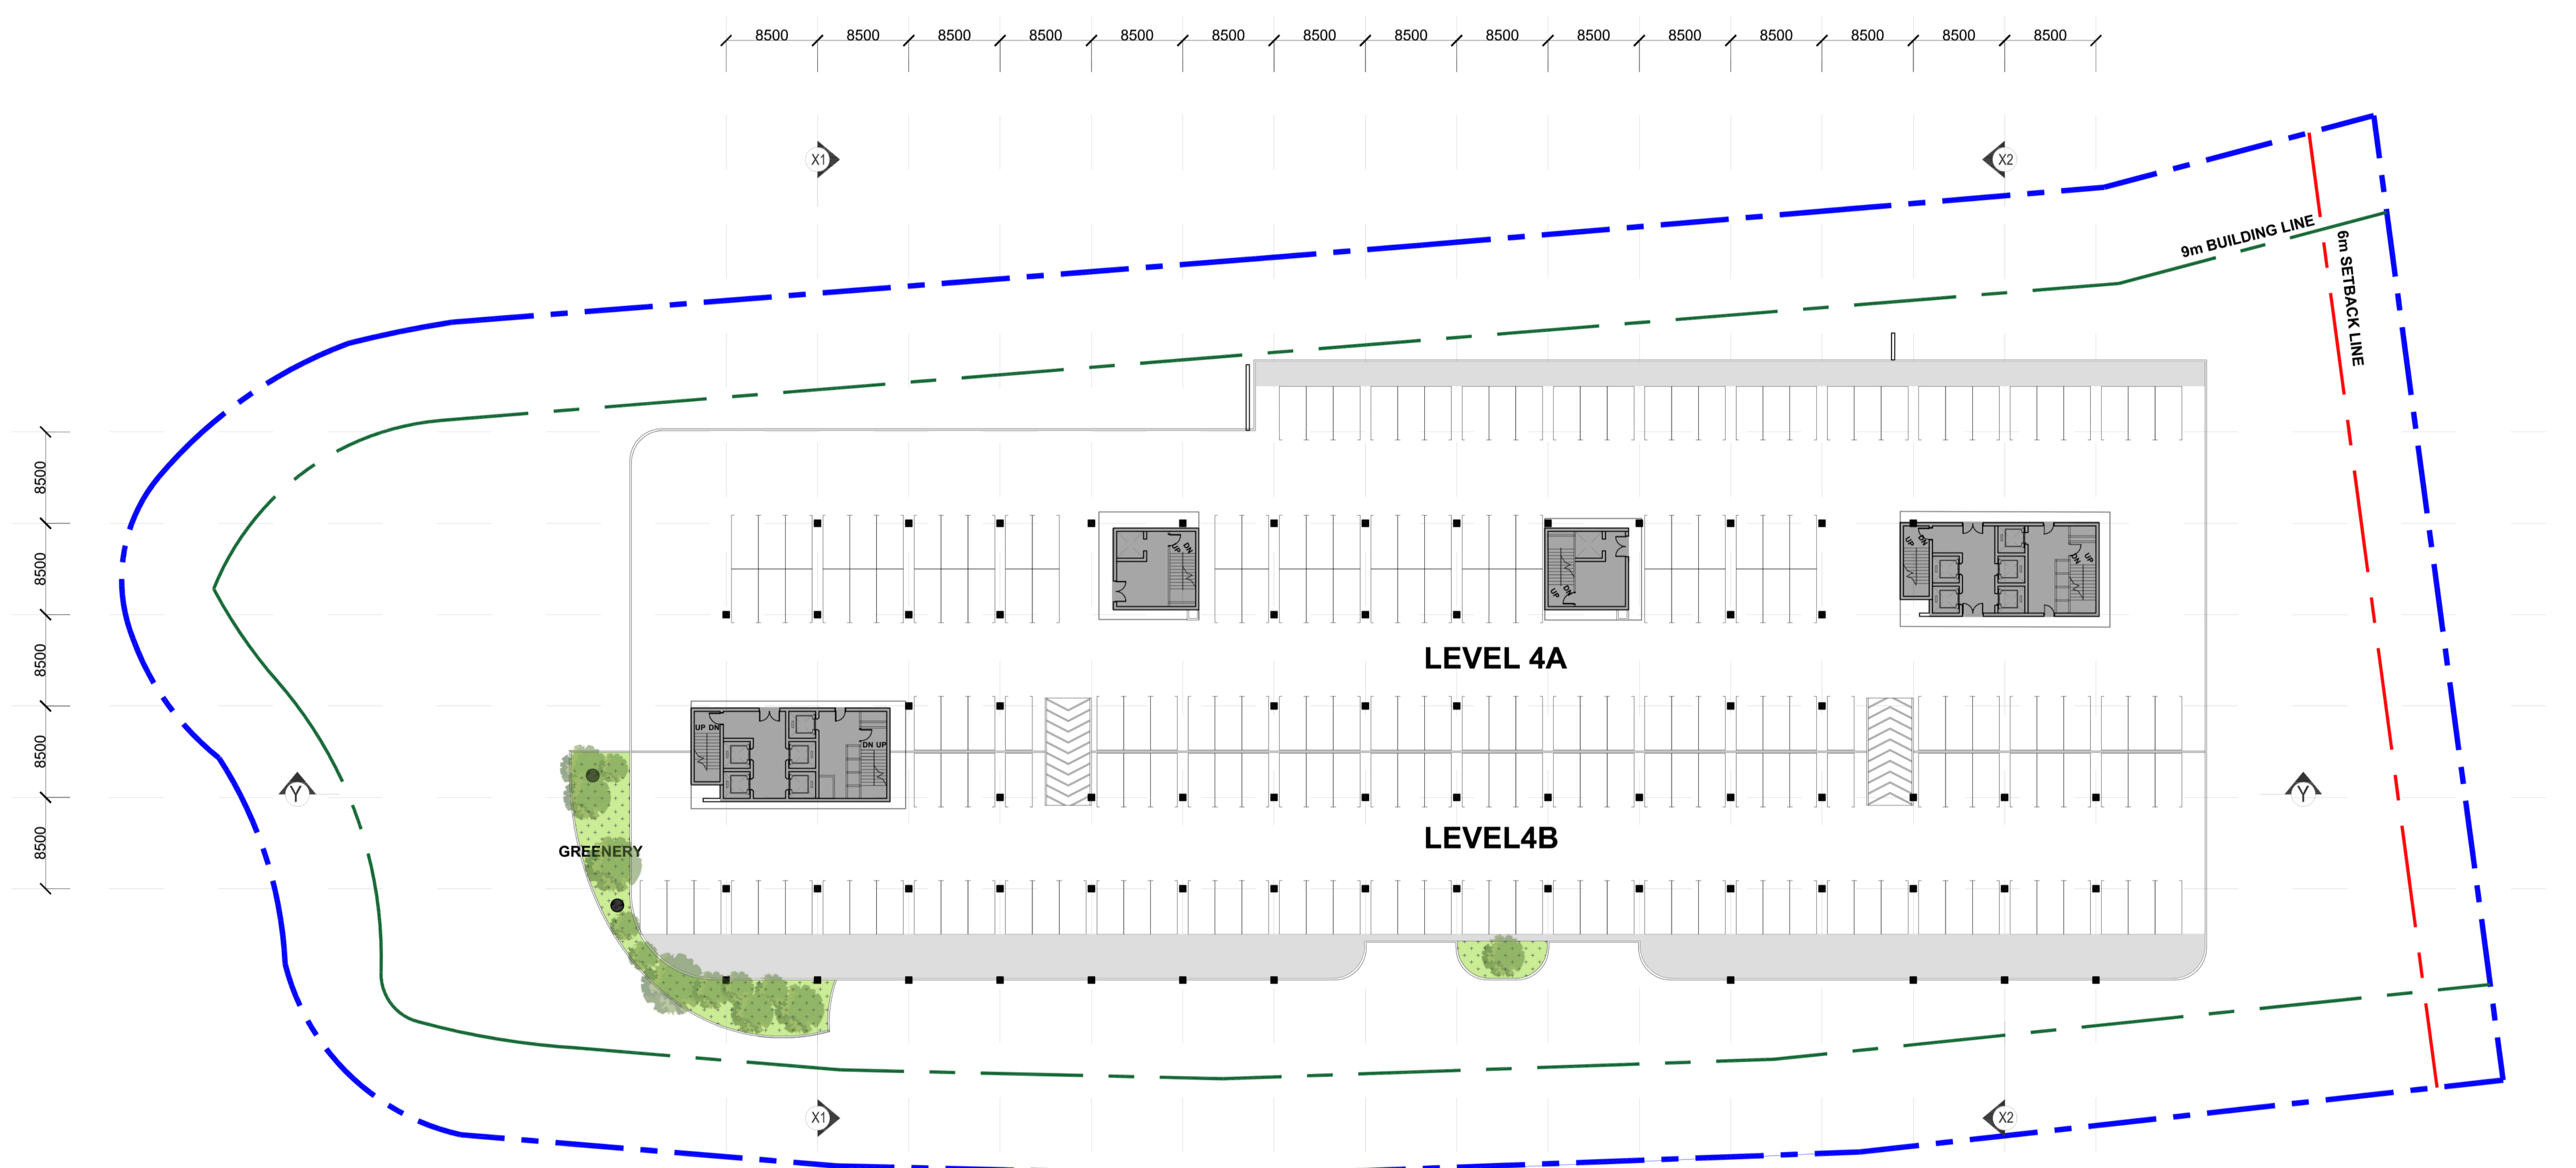

LEVEL 4 FLOOR PLAN  
SCALE 1 : 300

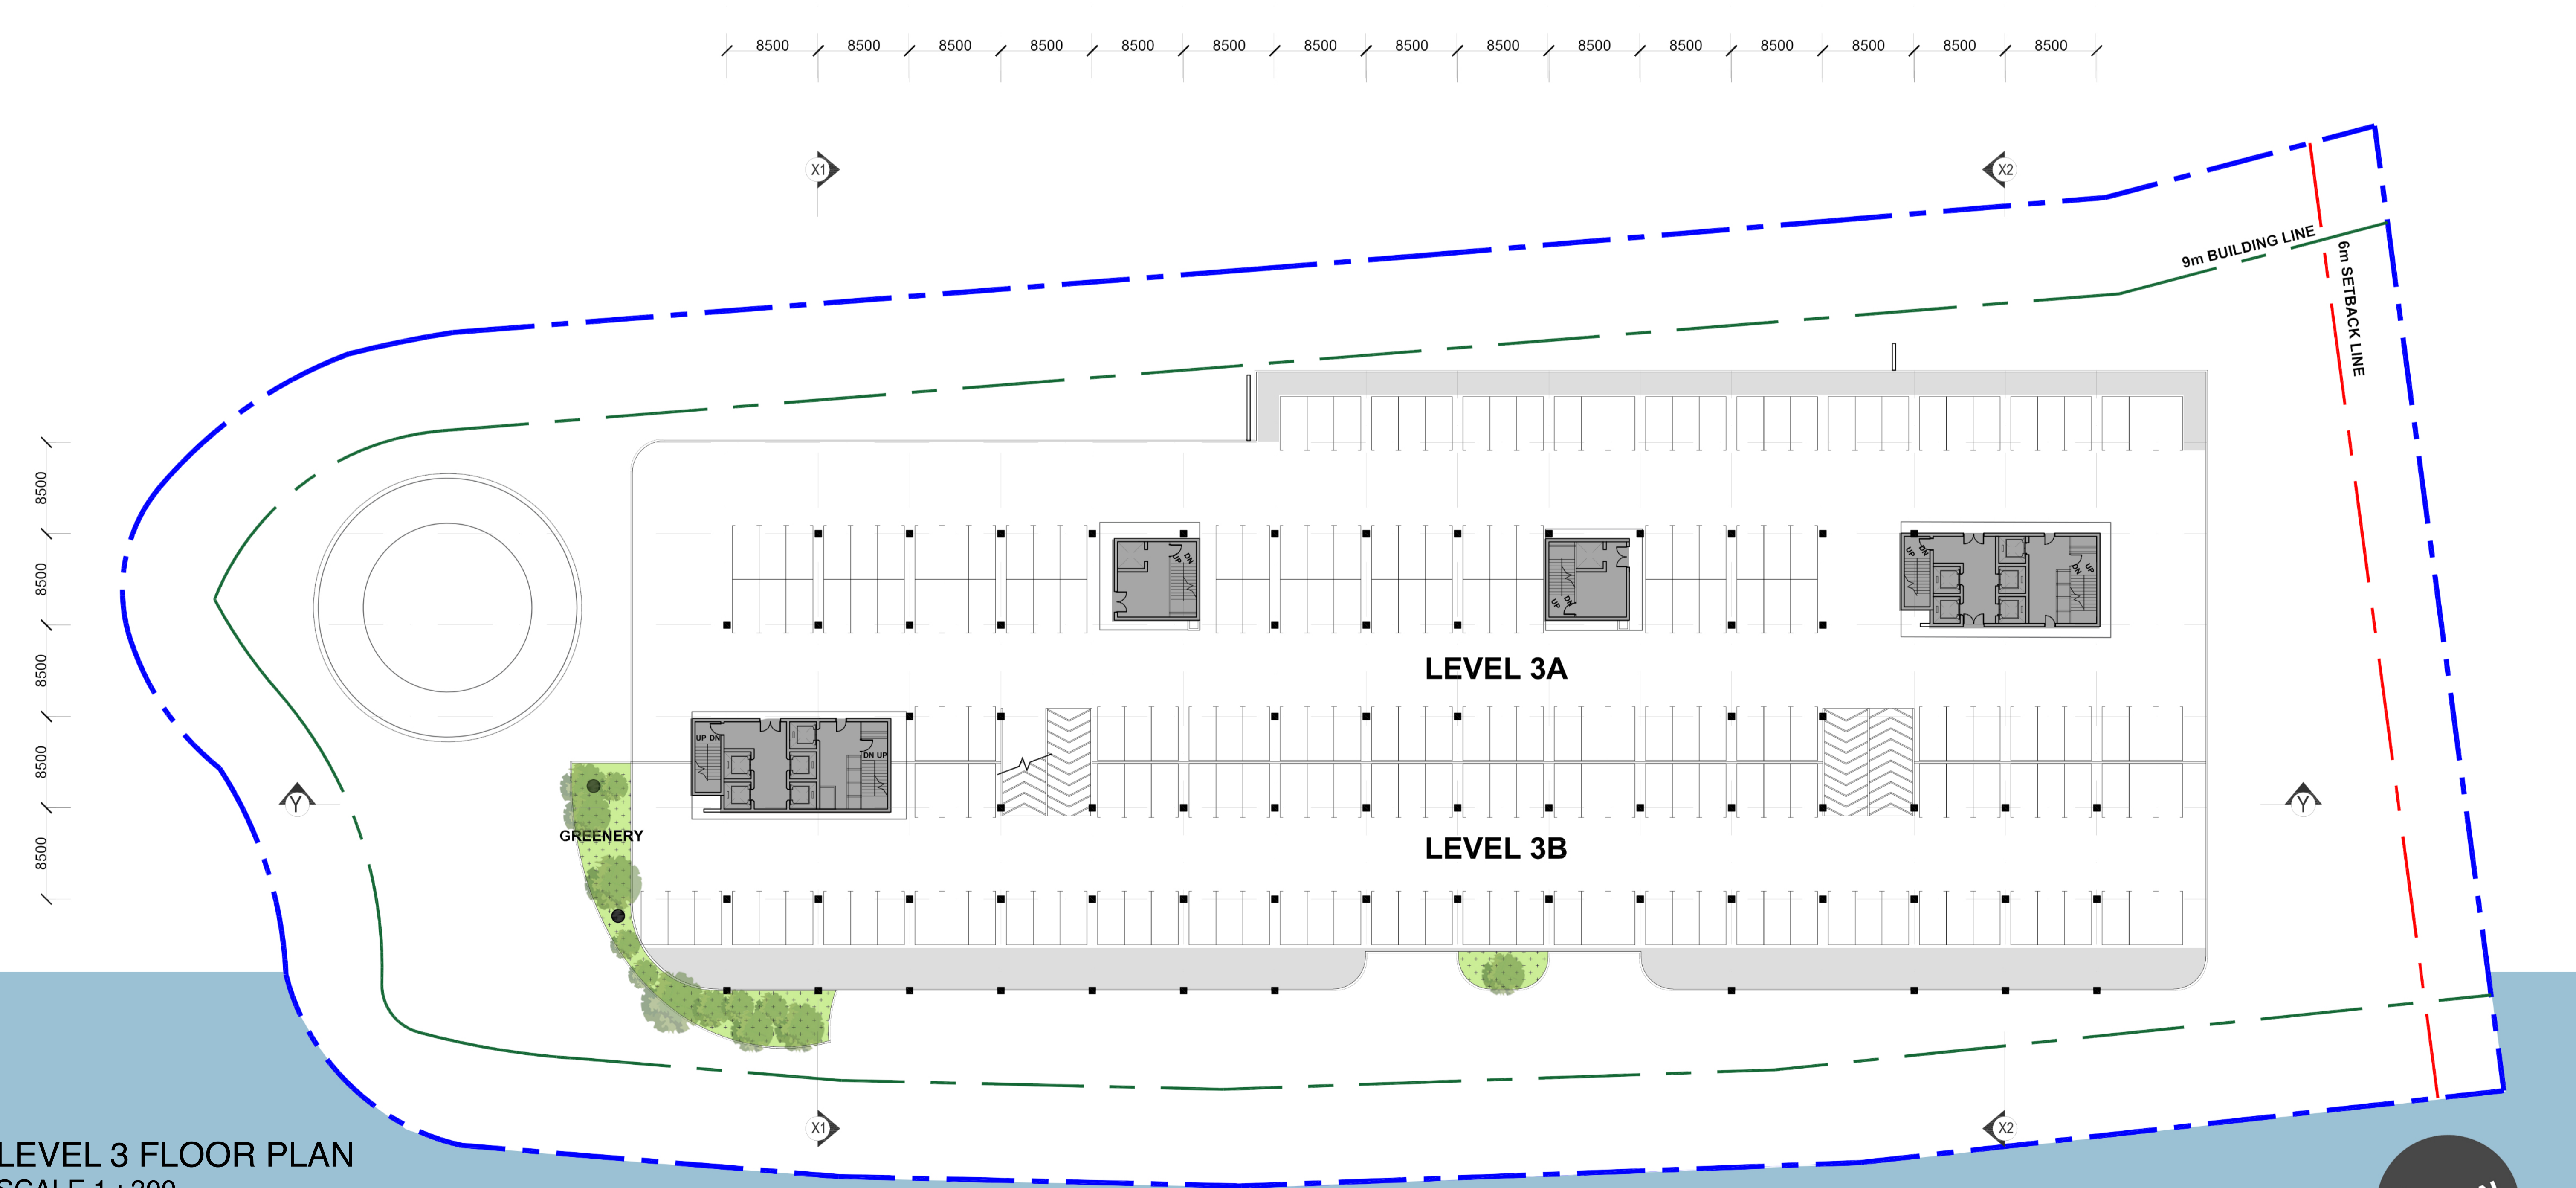

LEVEL 3 FLOOR PLAN  
SCALE 1 : 300

