





BASEMENT PLAN 1:100




WET MARKET

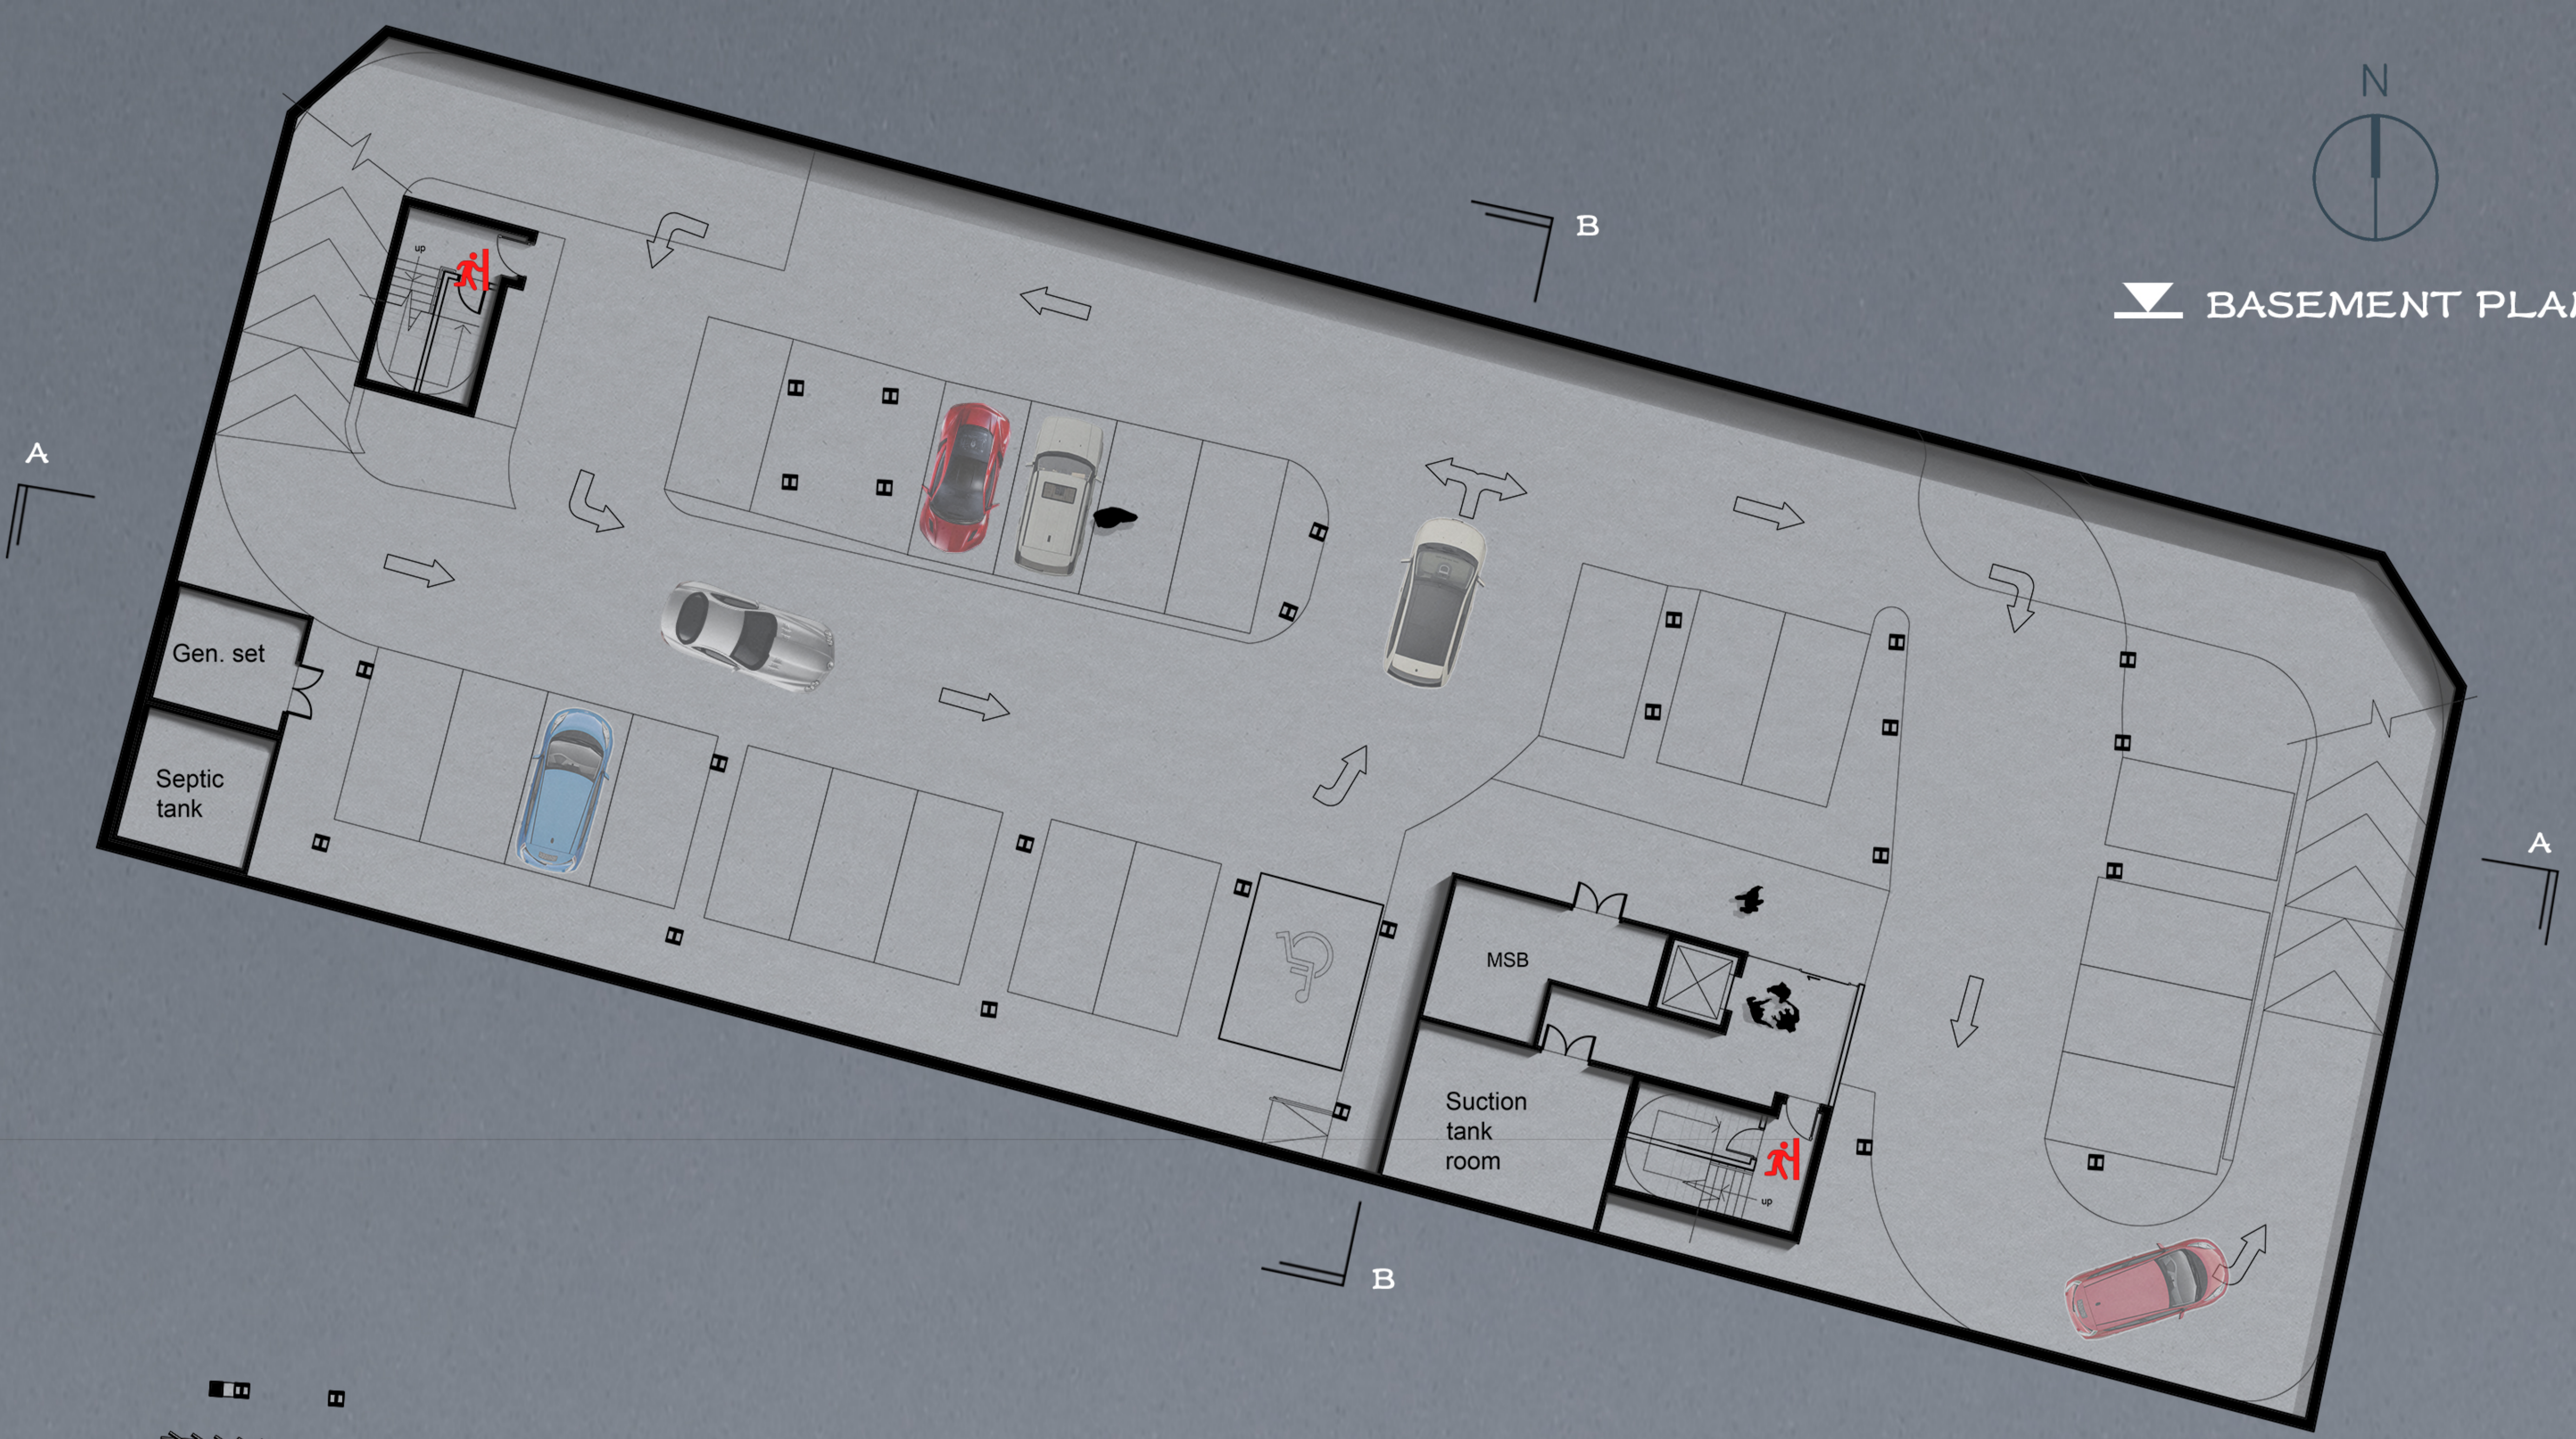

FRIST FLOOR PLAN 1:100

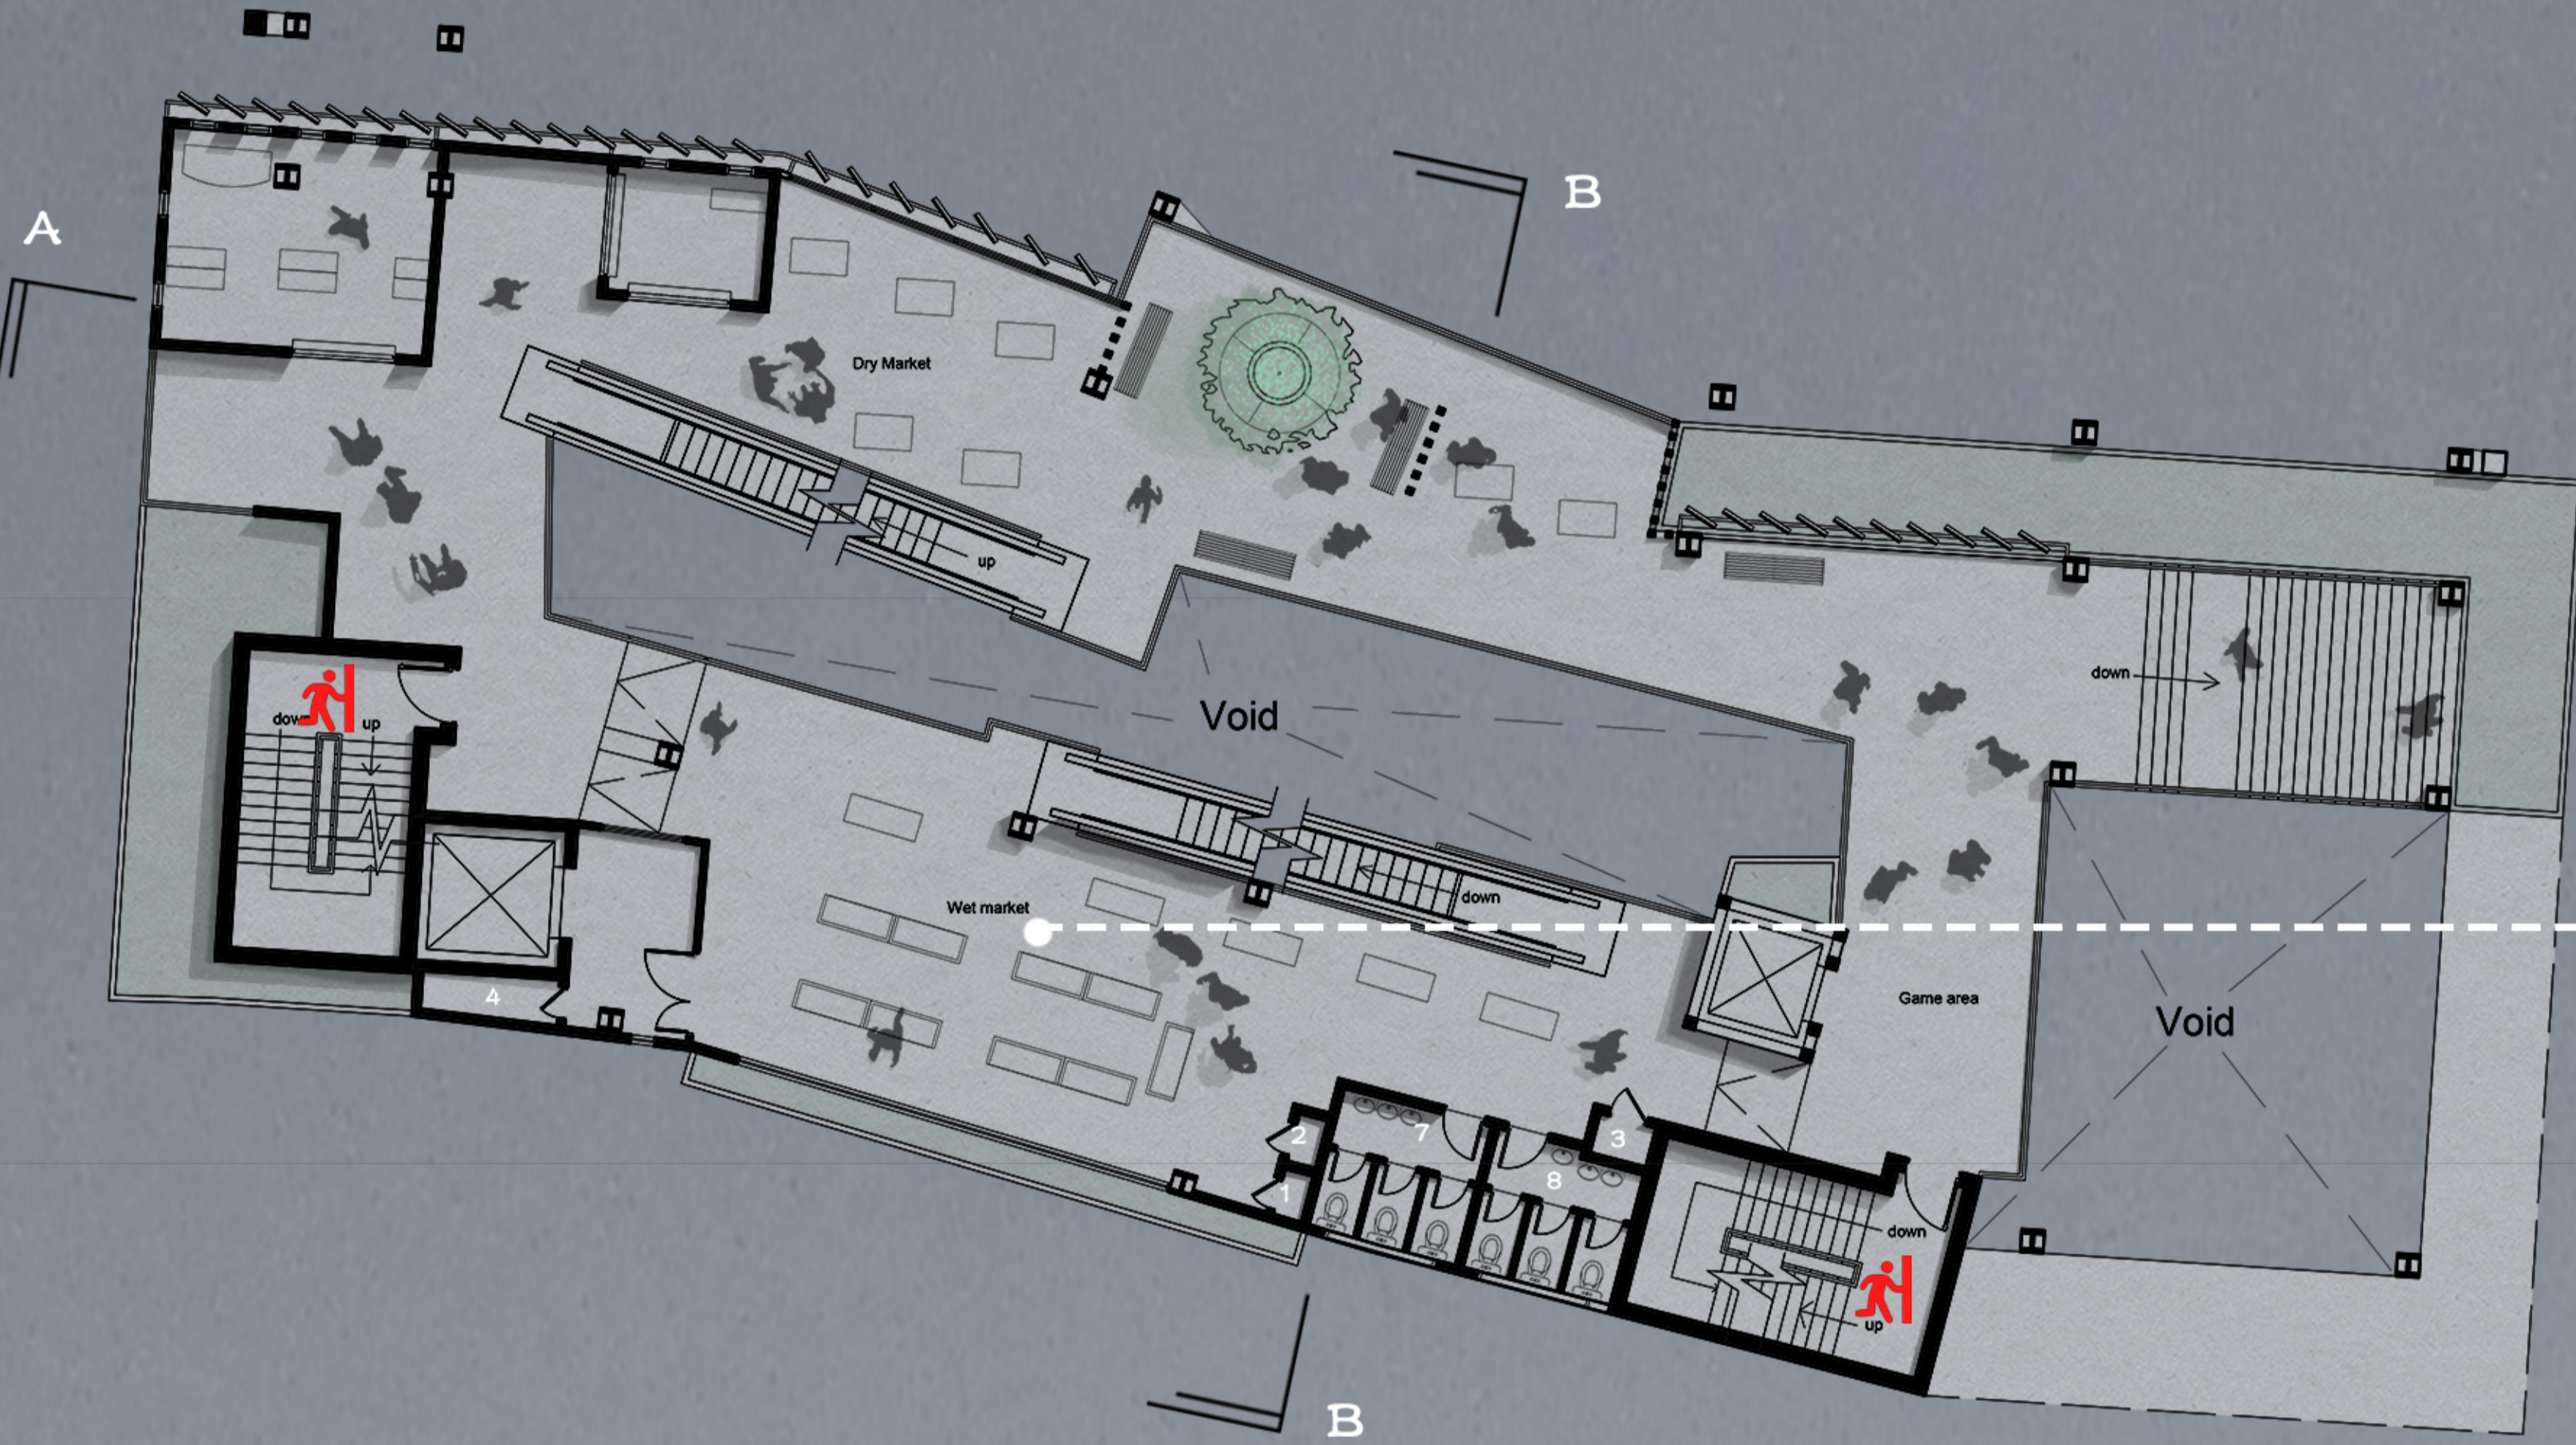


GREEN RELAX AREA

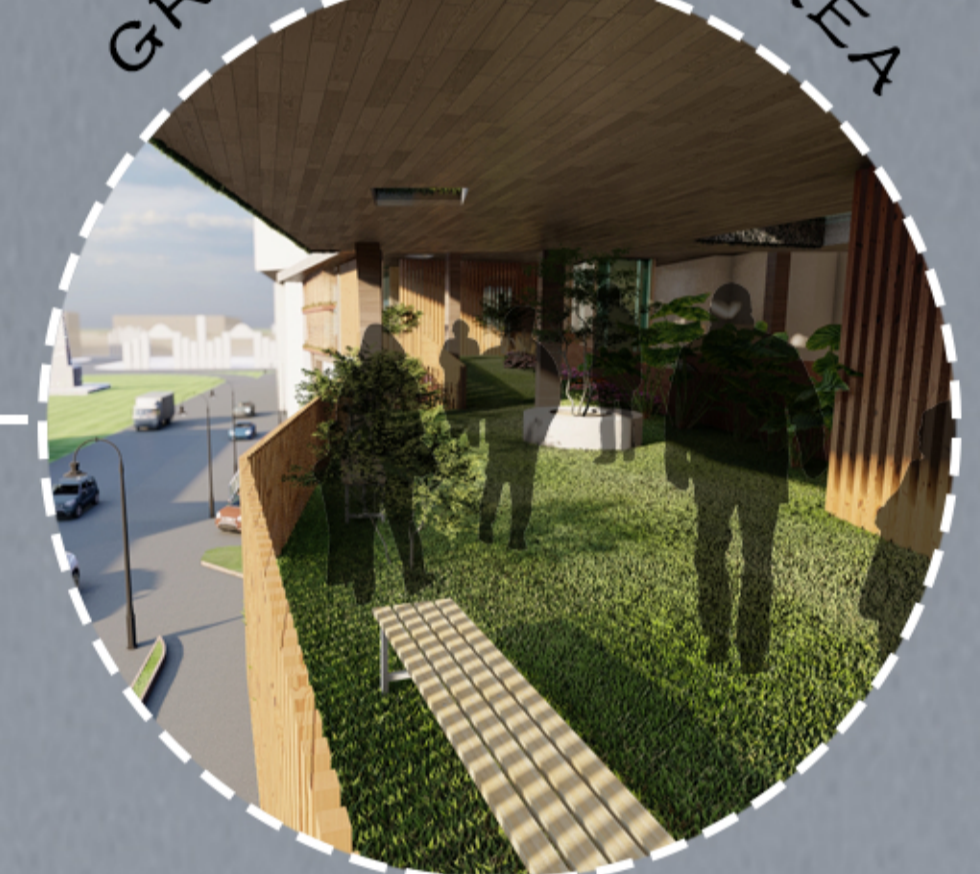

WORKSHOP



SECOND FLOOR PLAN 1:100

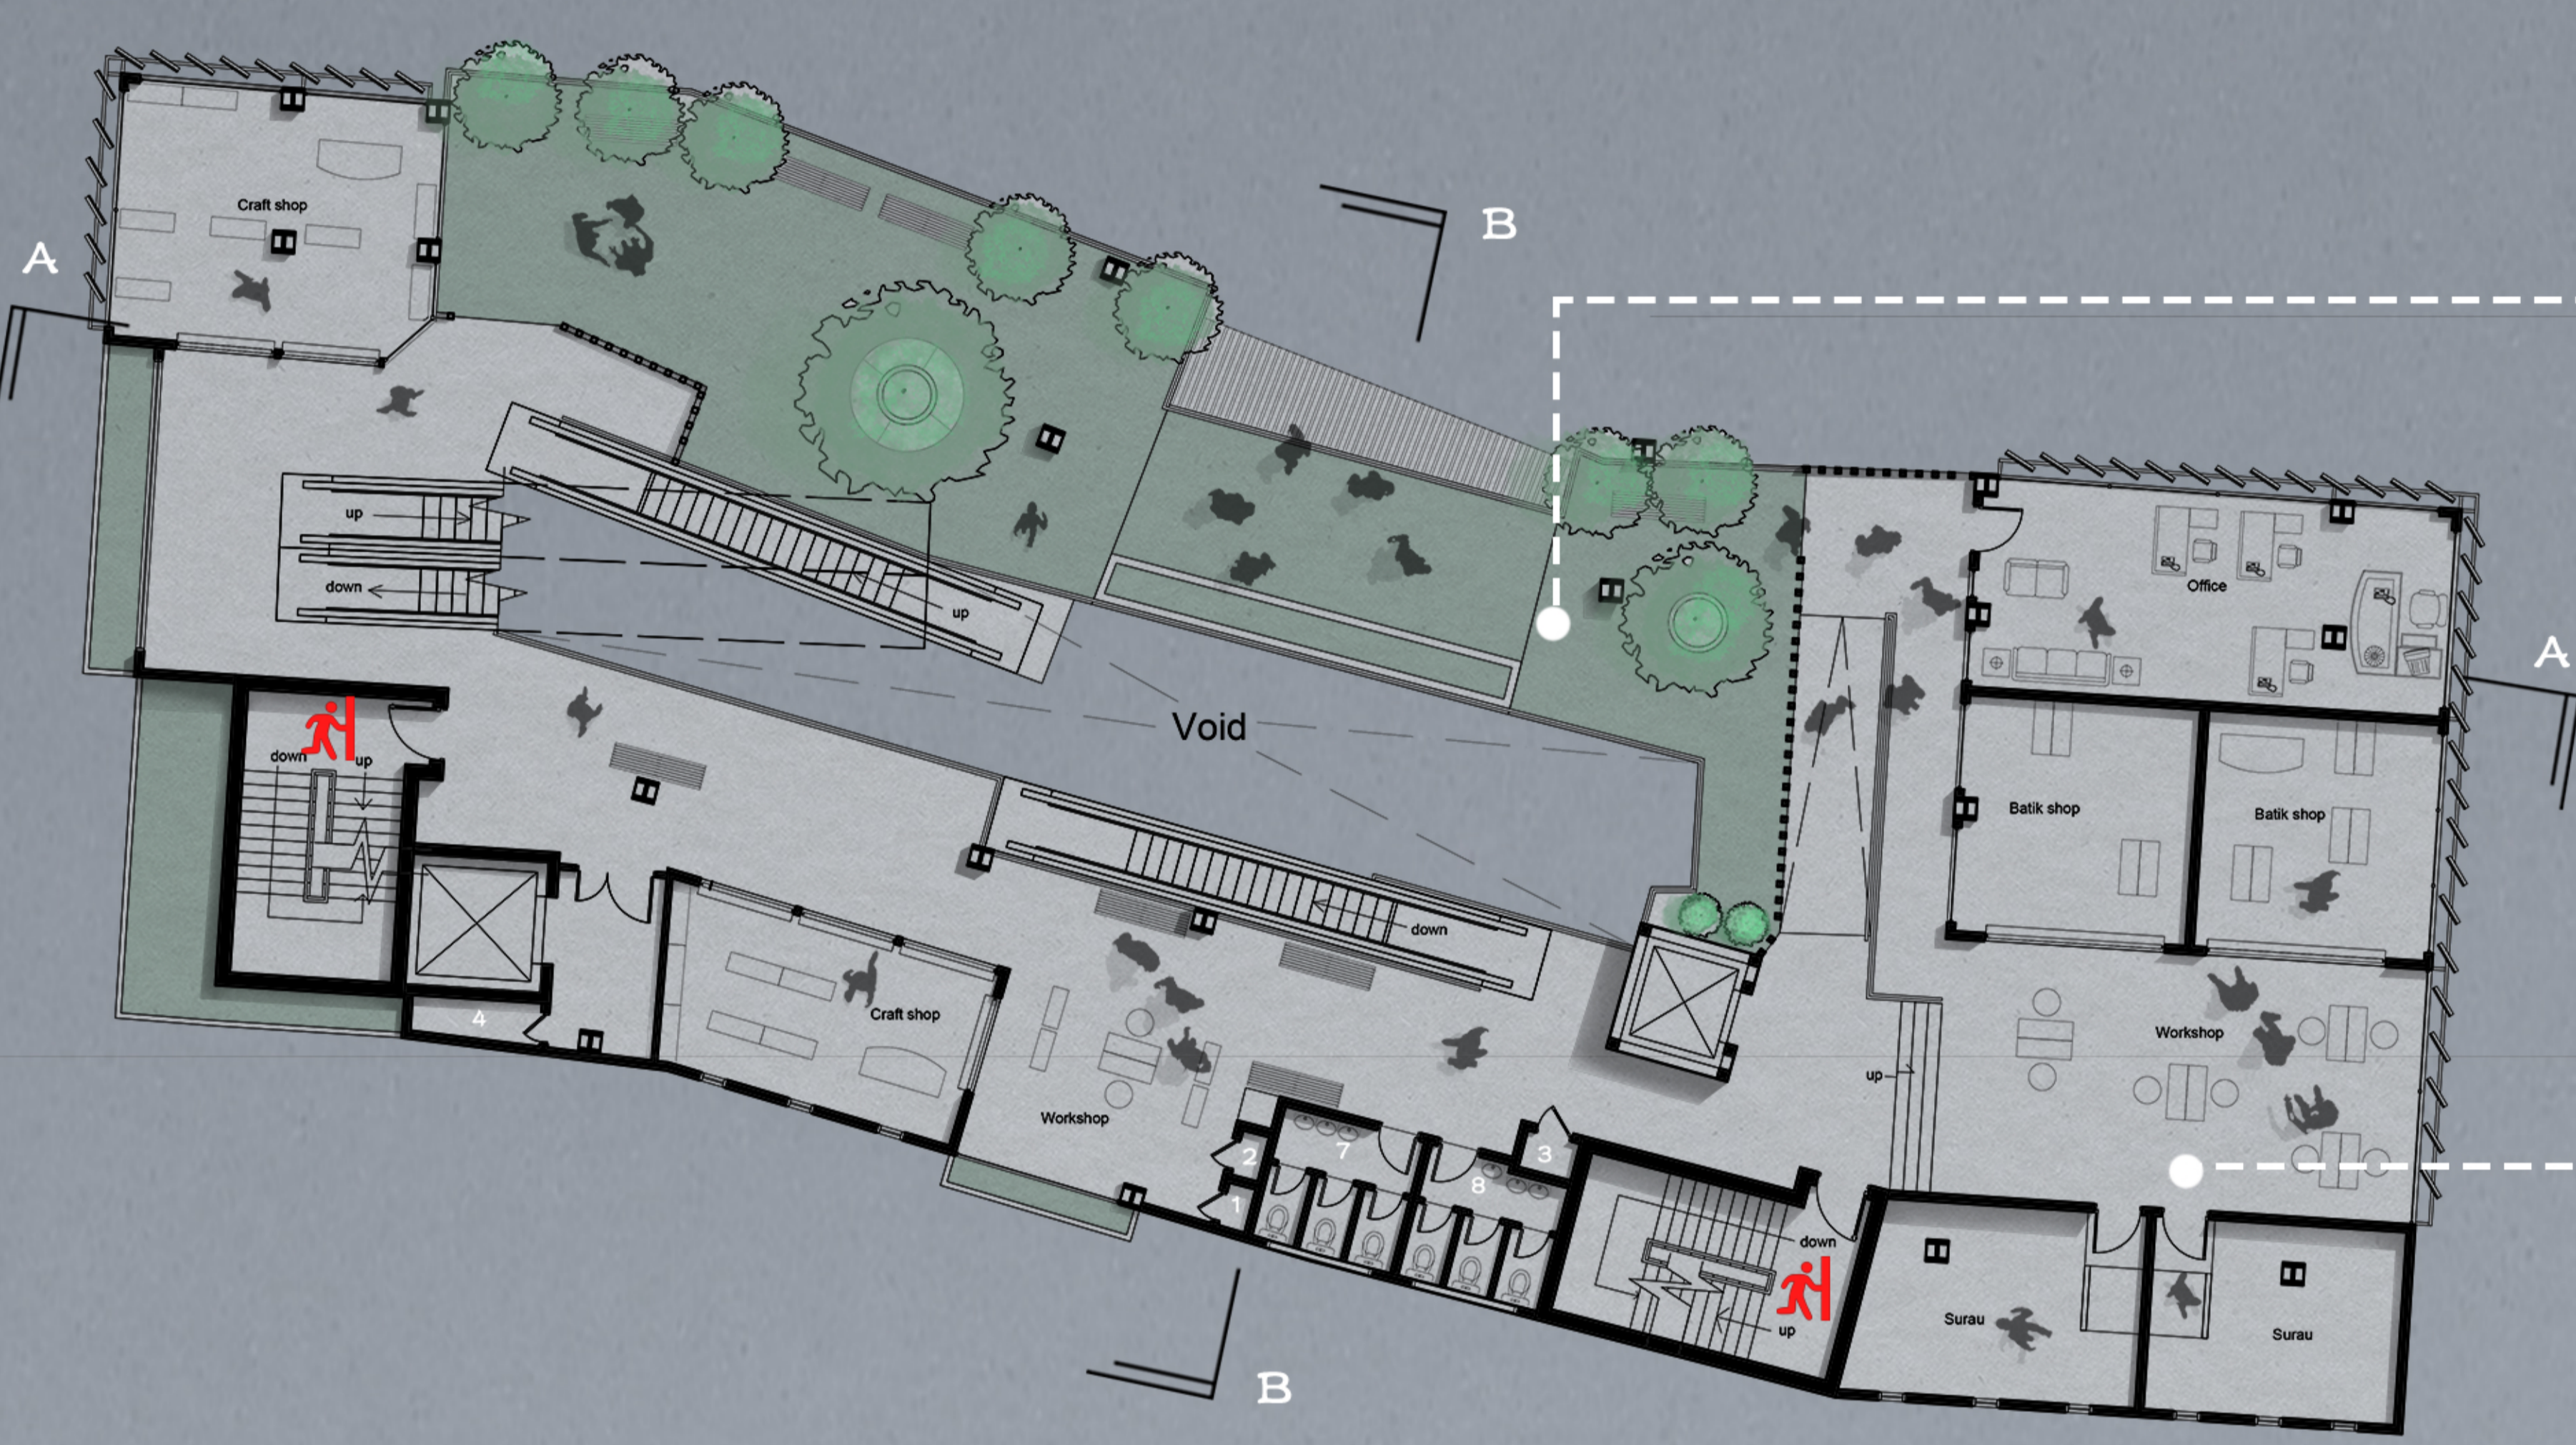

GREEN ROOF




INDOOR FOOD COURT




THIRD FLOOR PLAN 1:100




ROOF TOP PLAN 1:100

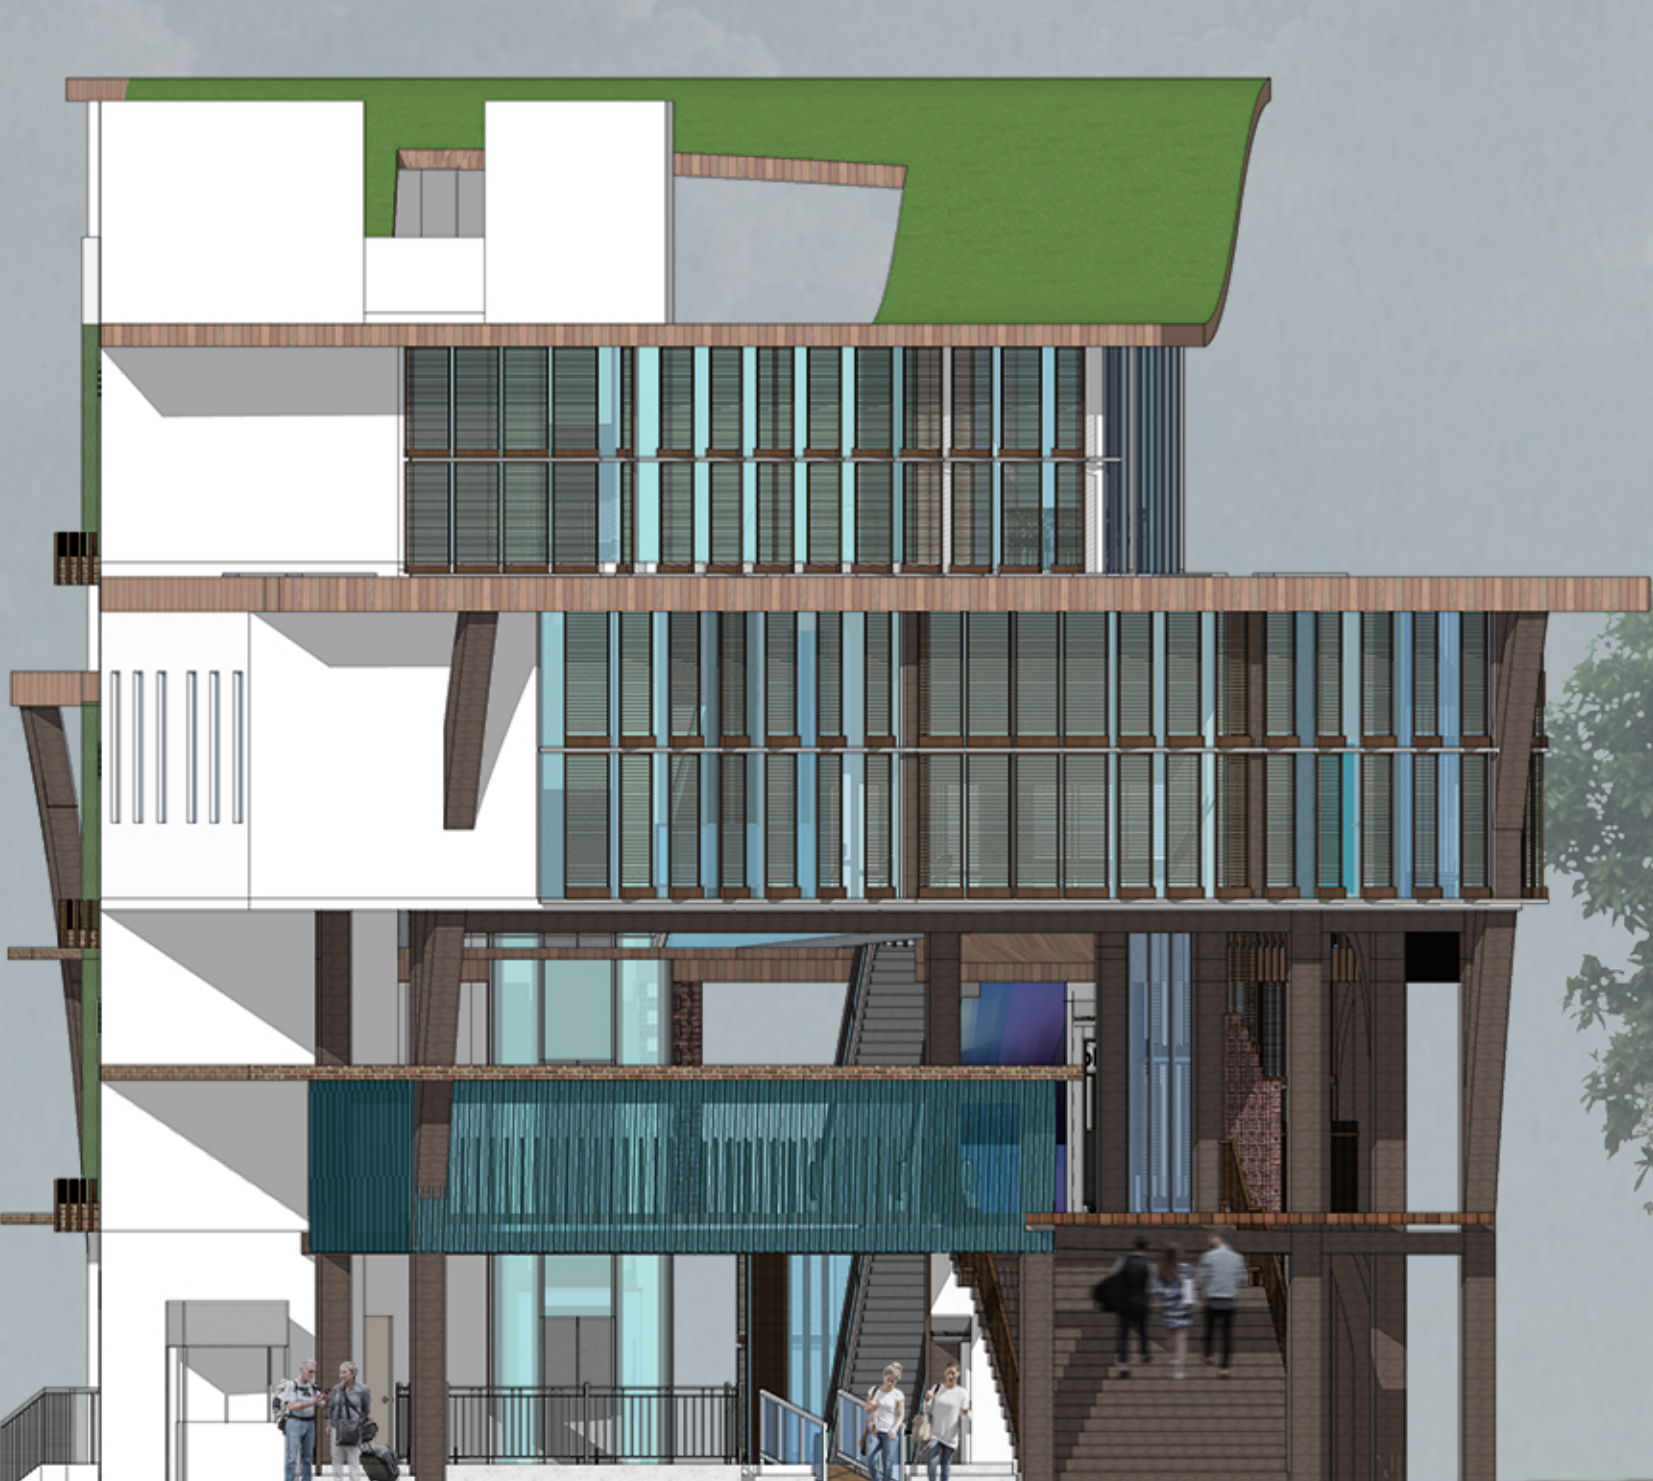

RIGHT ELEVATION

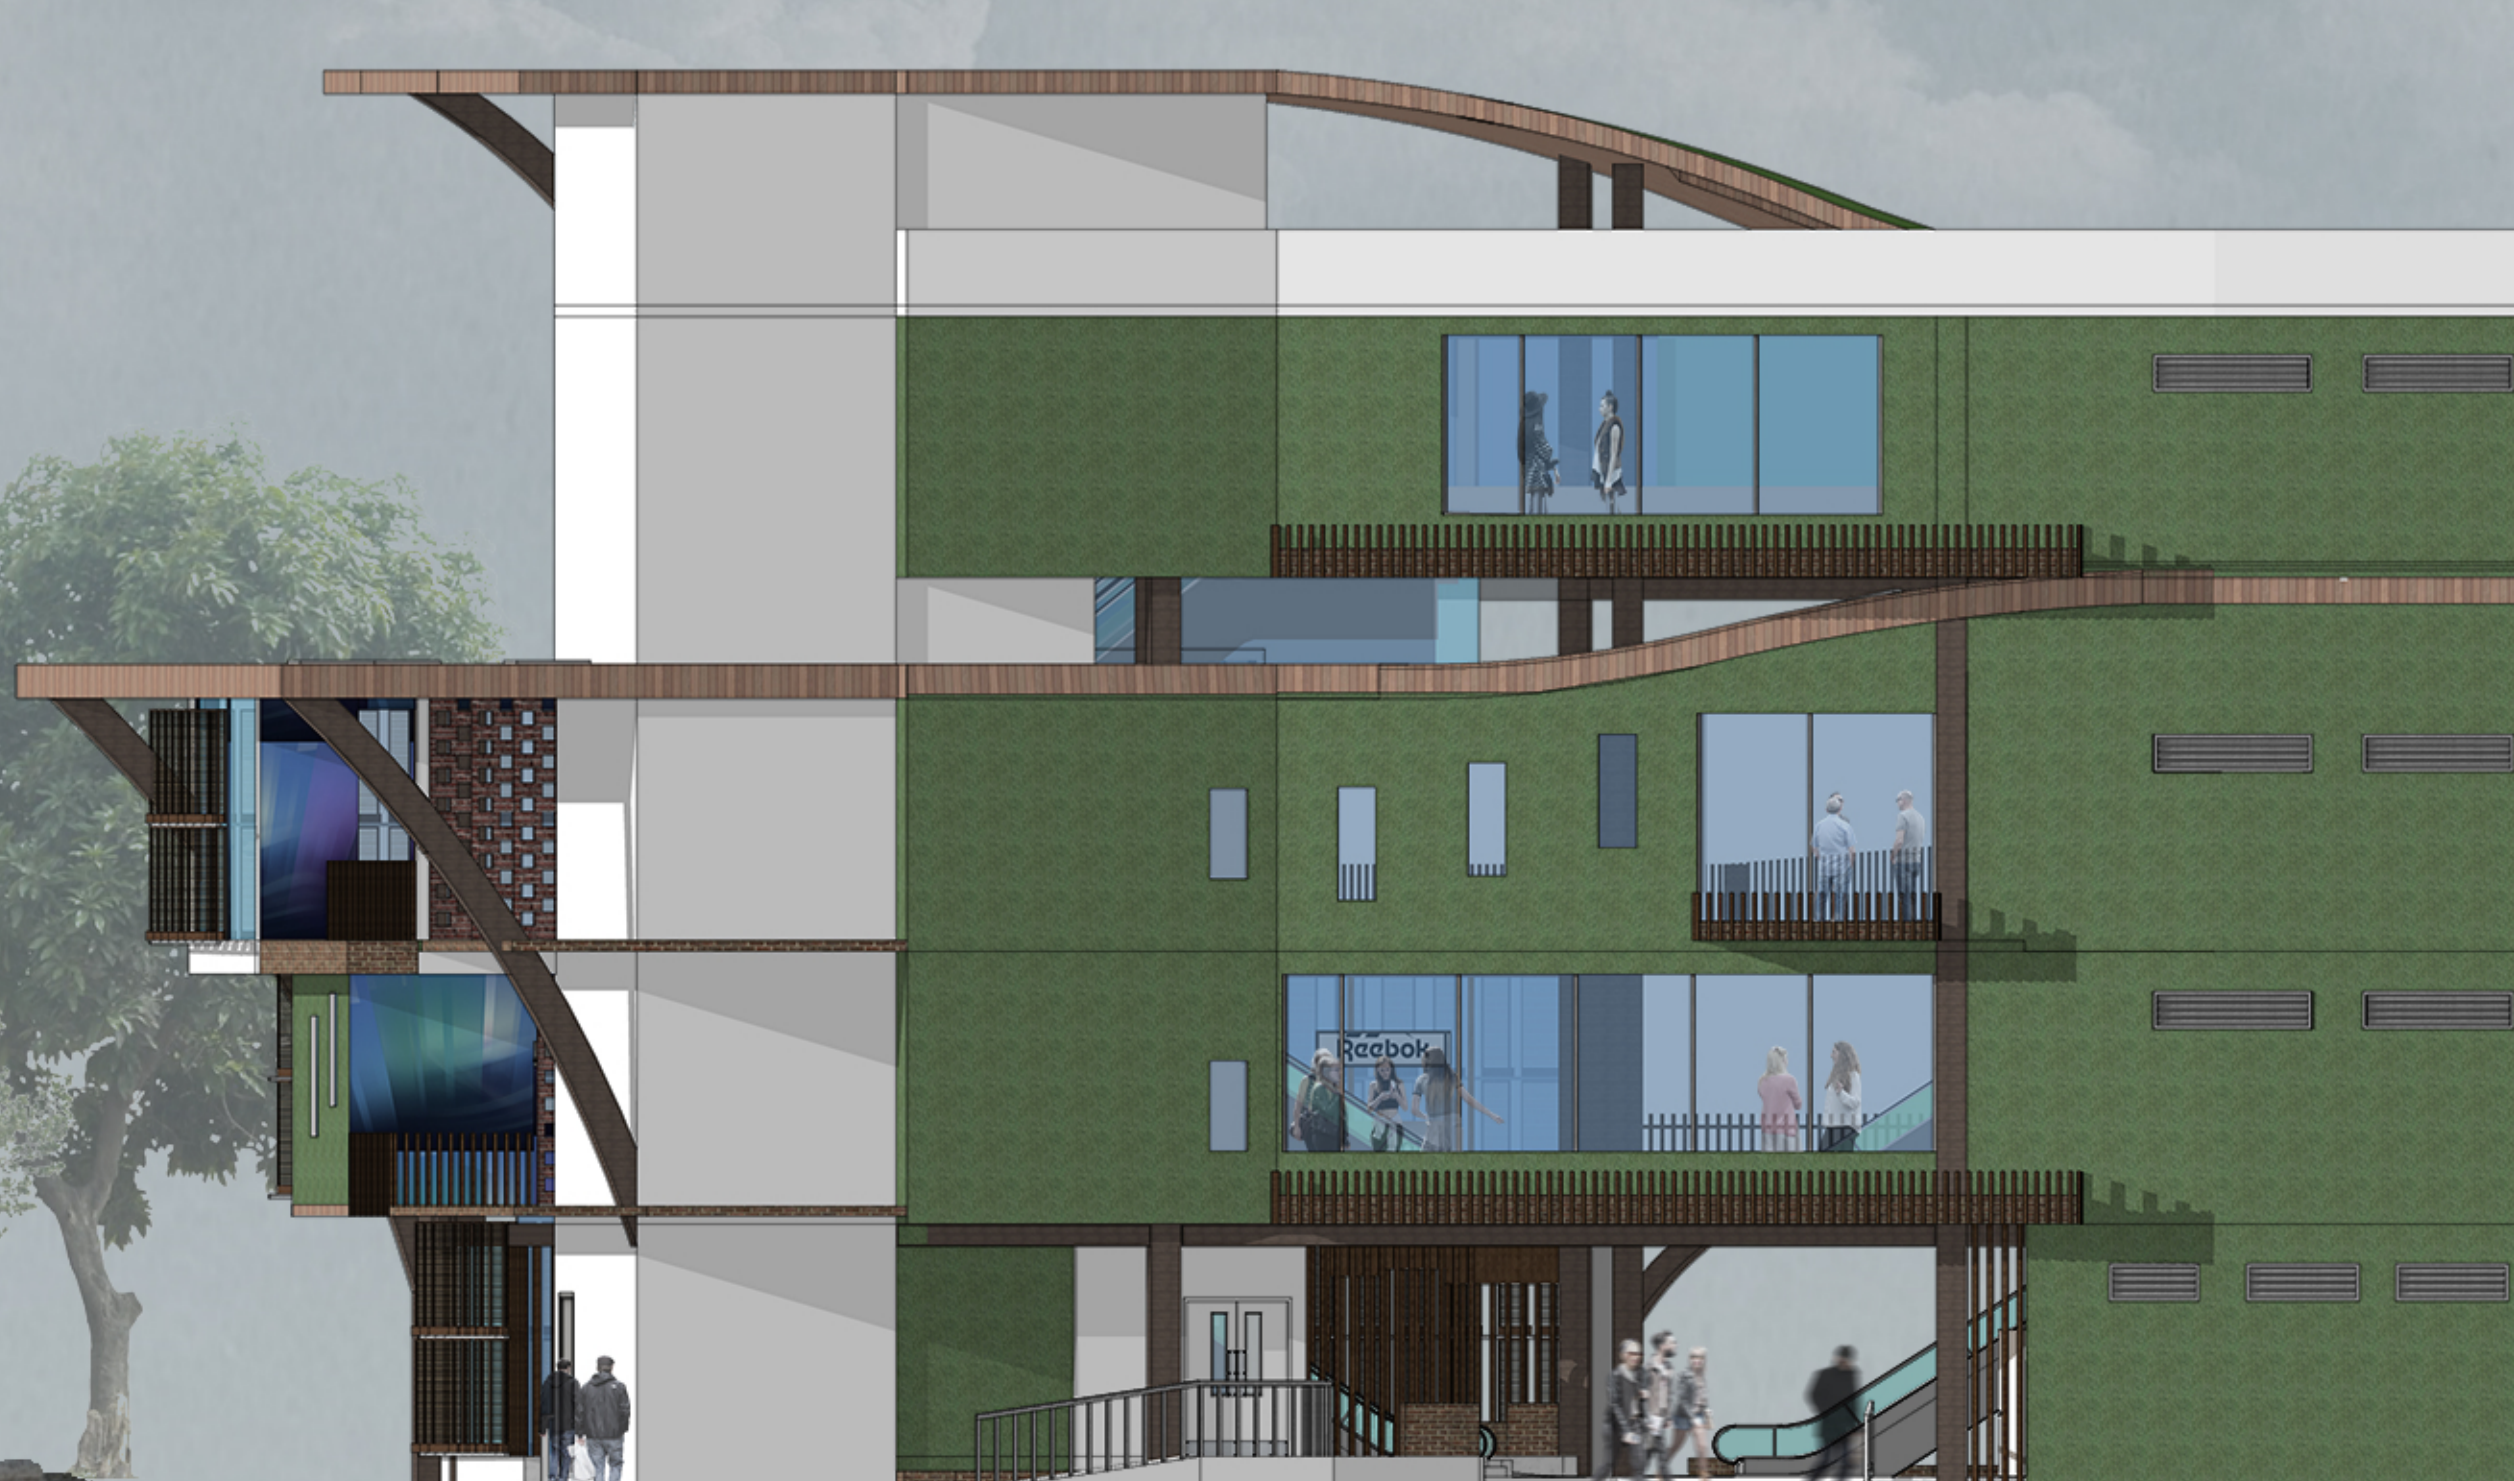

REAR ELEVATION

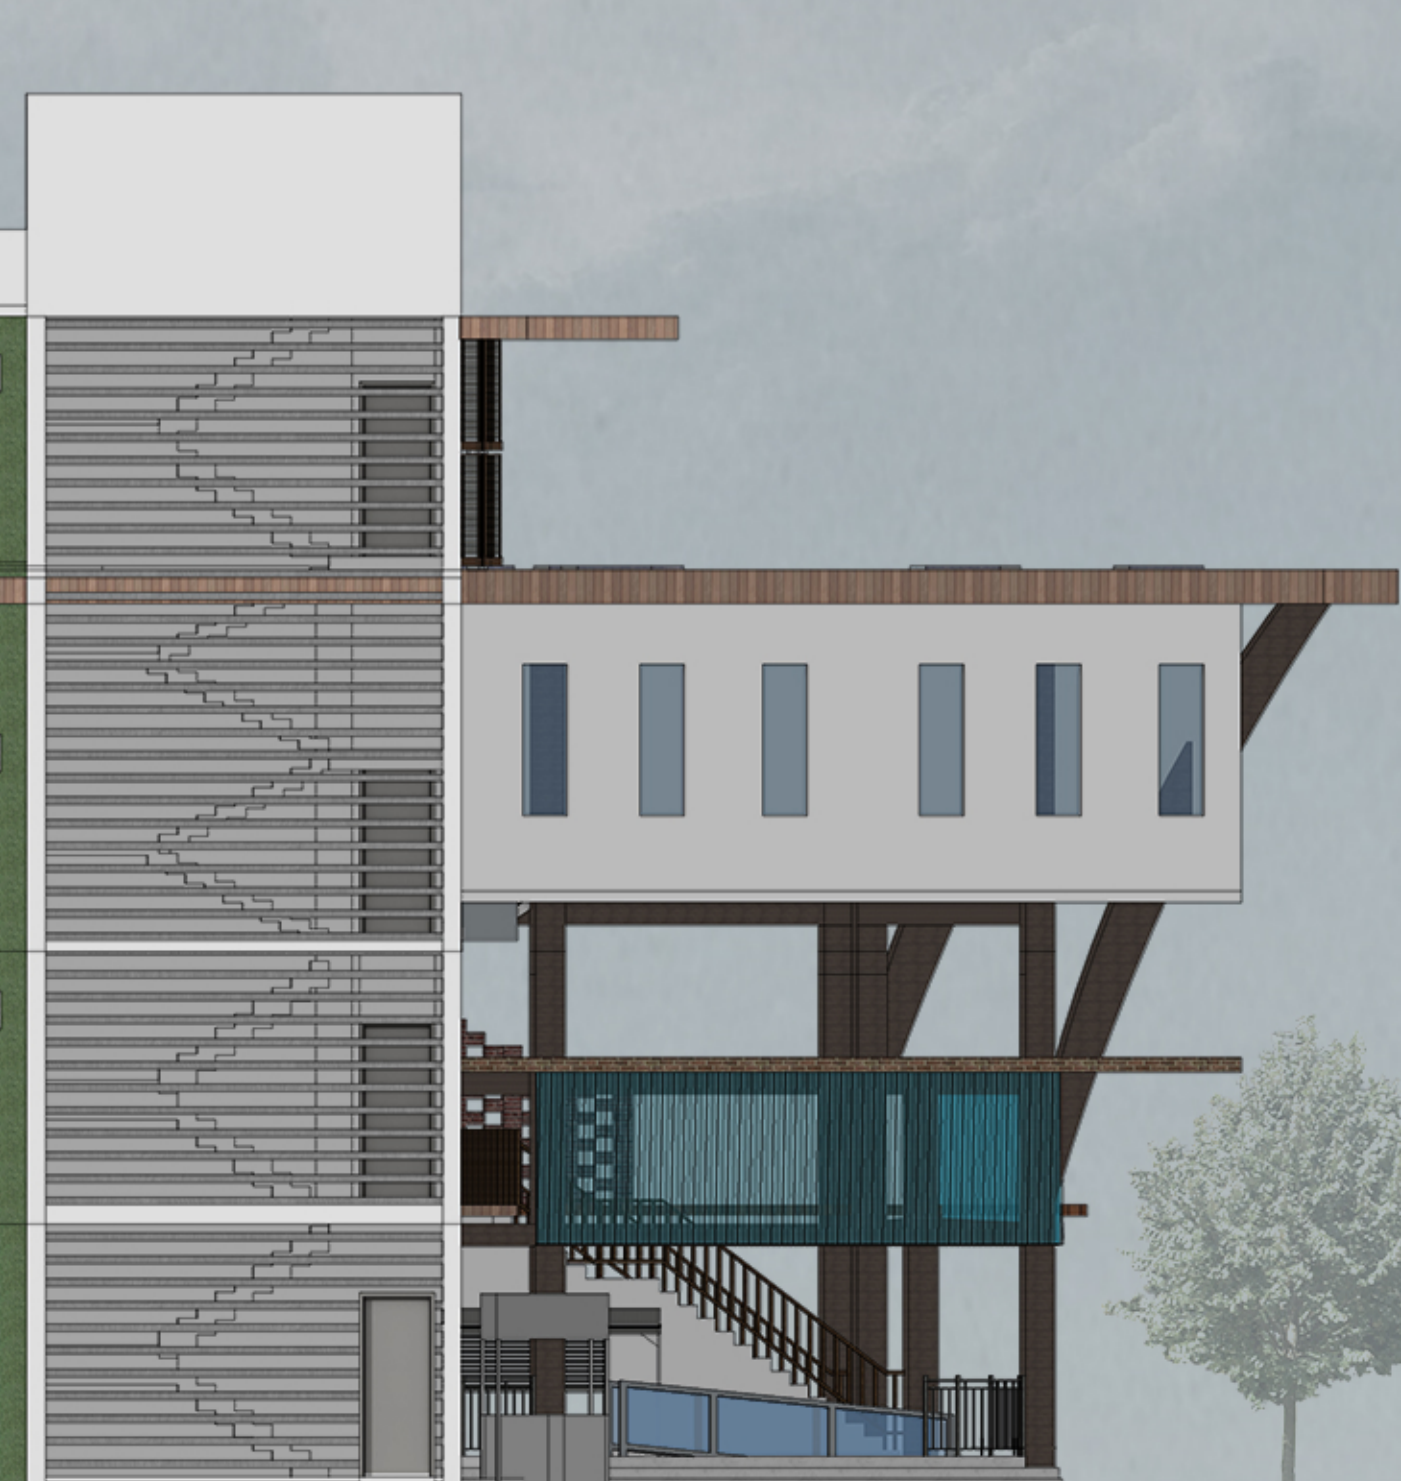

SCALE 1:100