



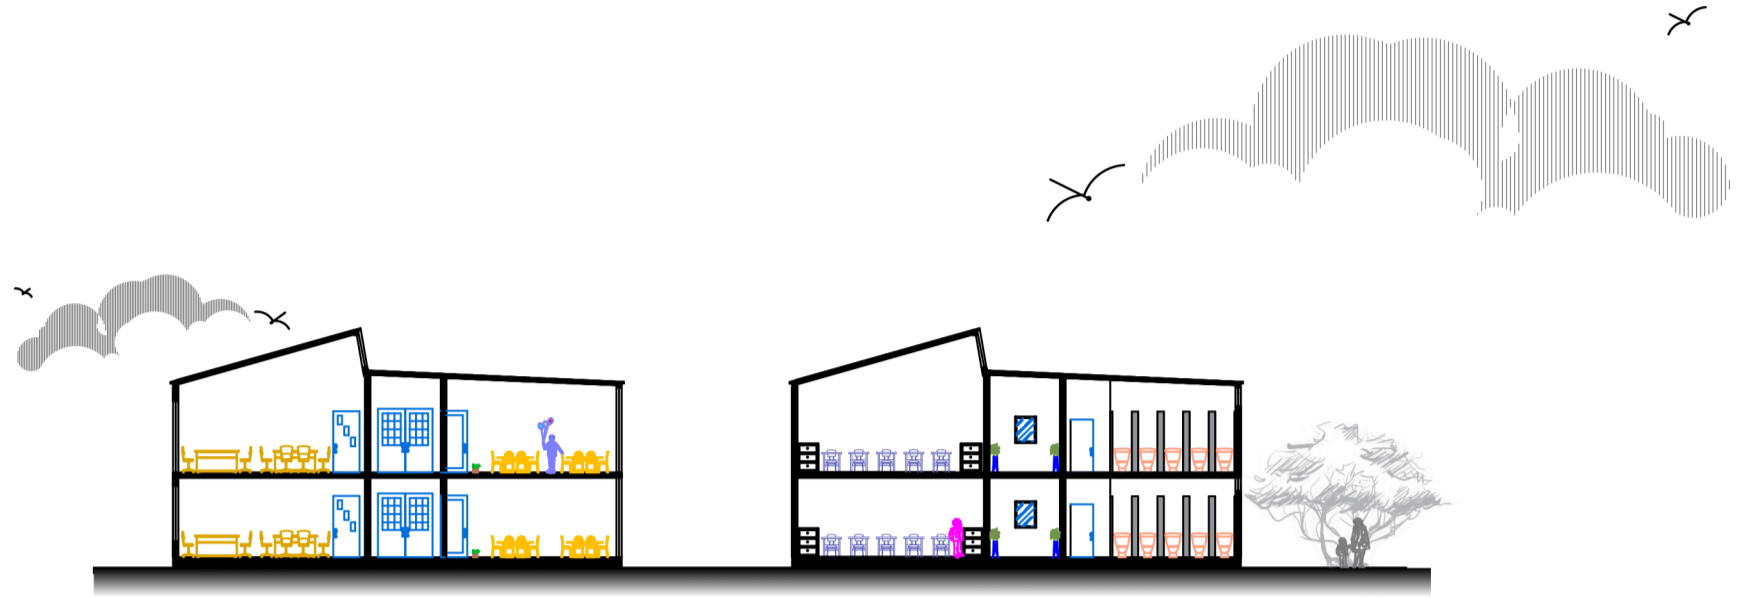


SECTION B-B SCALE 1:200

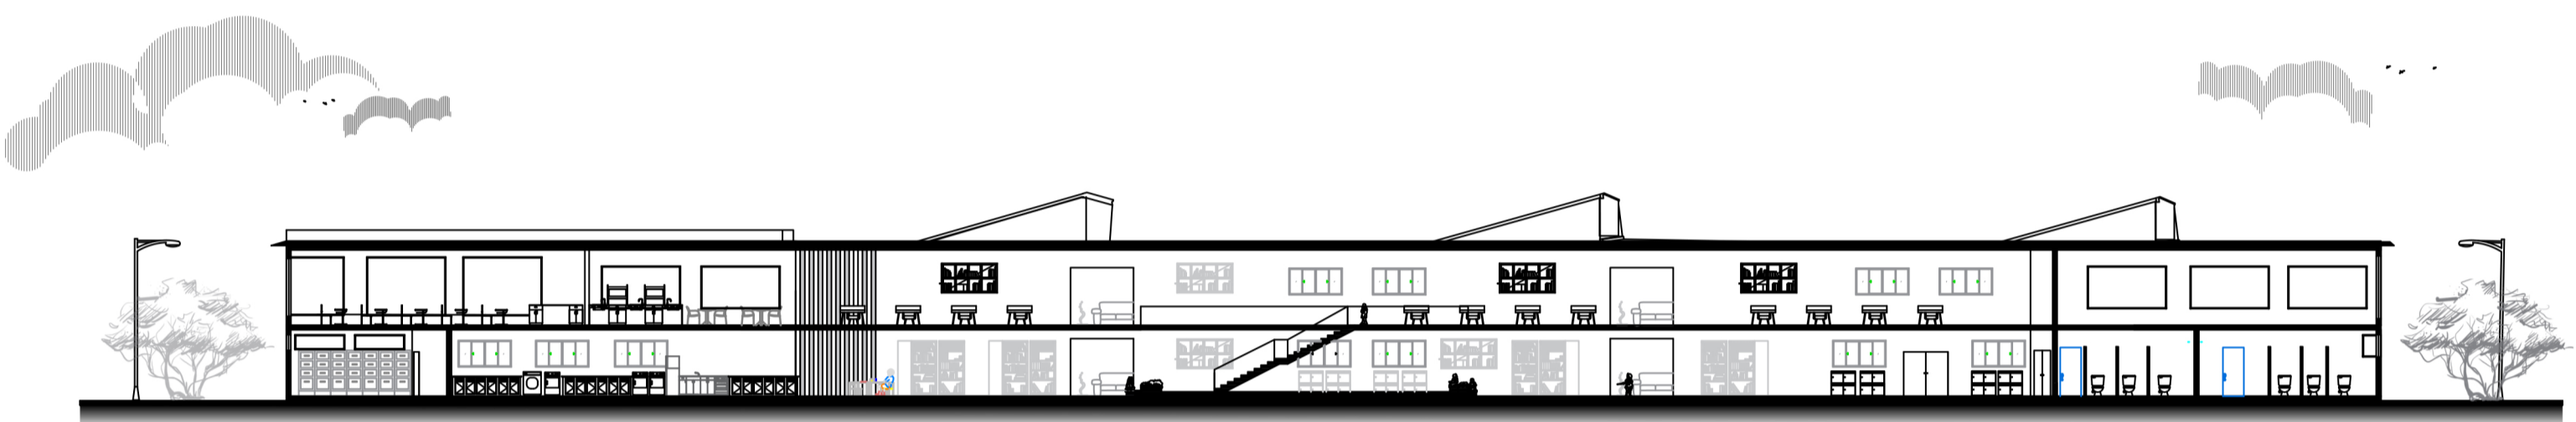


SECTION A-A SCALE 1:200




SECTION C-C SCALE 1:200

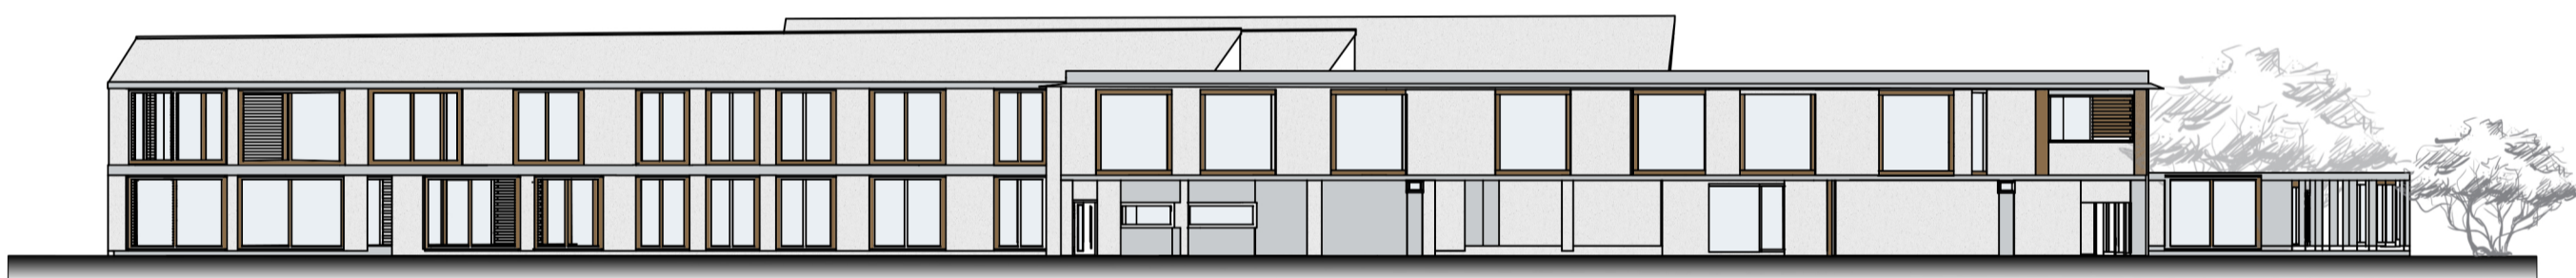

Left elevation scale 1:200

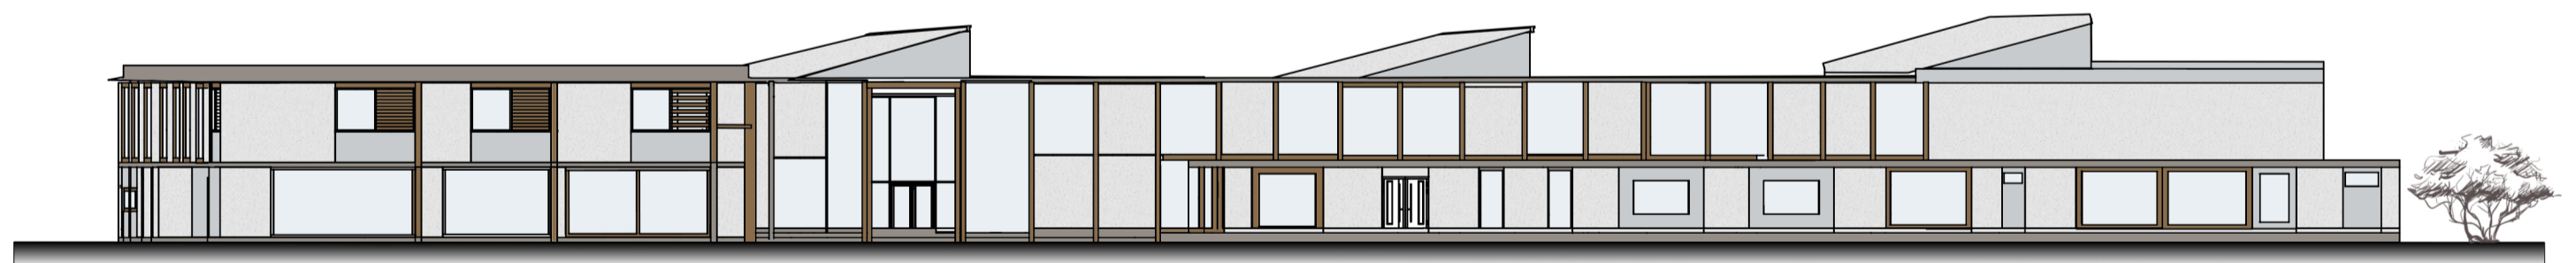

front elevation scale 1:200

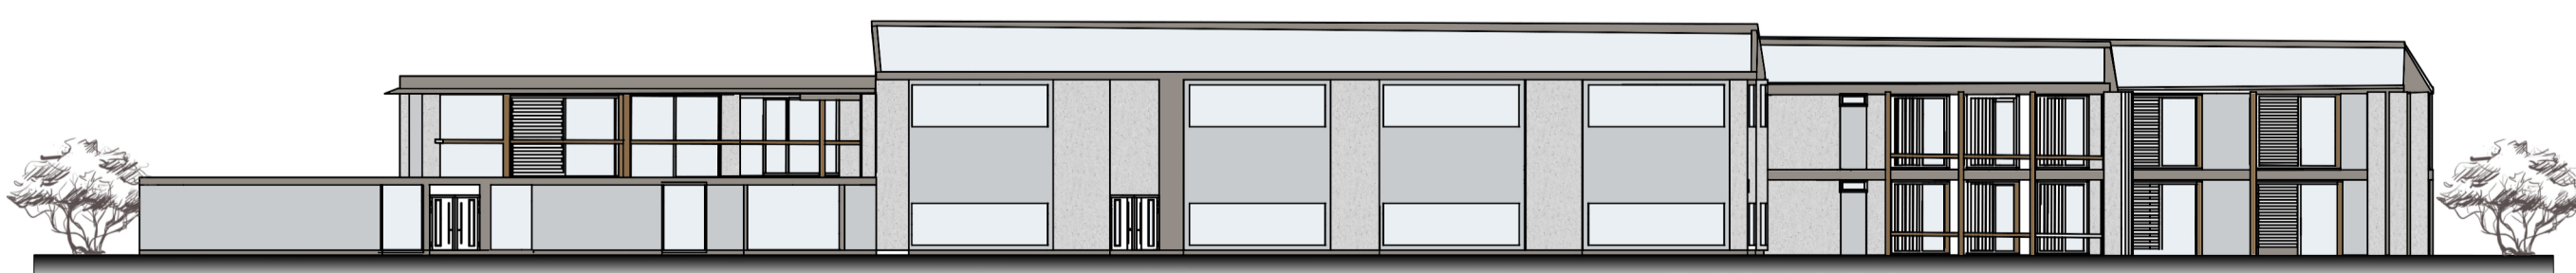

Right elevation scale 1:200