


SALAHADDIN UNIVERSITY
 ASRA NZAR
 SECOND STAGE
 FINAL SUBMISSION
 HIERARCHY OF KNOWLEDGE

:Younger children require
 security
 visual supervision
 direct ground connection
 smaller spatial units

:Older children seek
 independence
 choice
 spatial complexity
 all these requirements have affected the design decisions

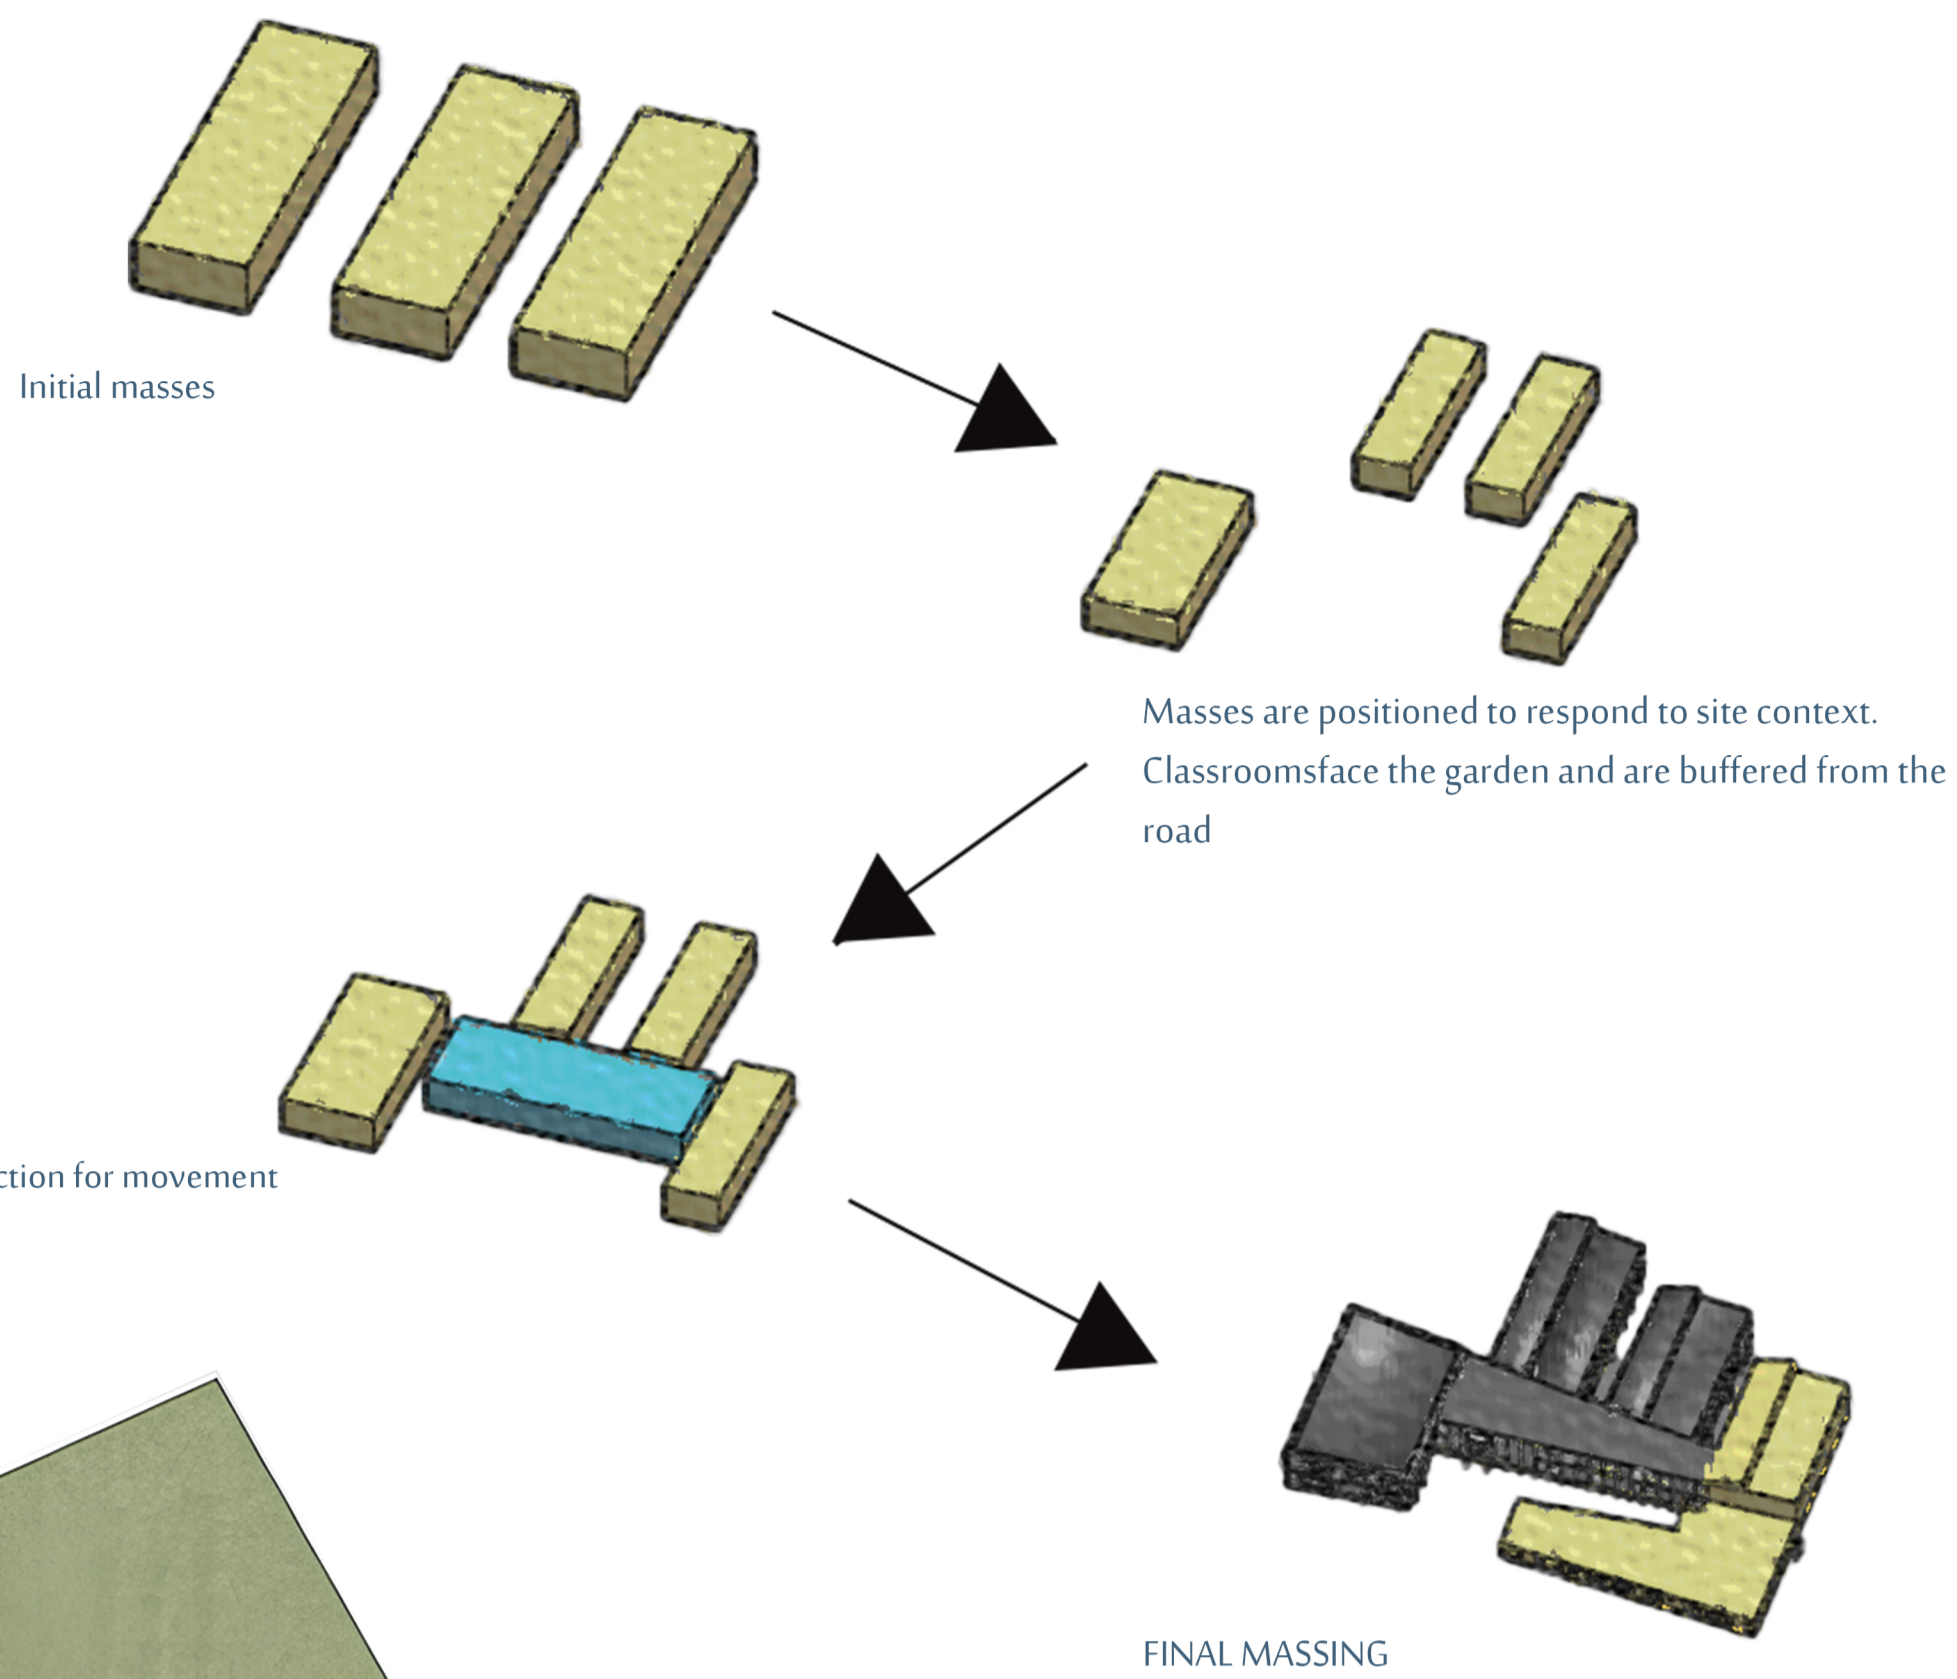

architectural principles based
 on the architect (arne jacobson)
 Human Scale
 Order and Clarity
 Hierarchy through Subtle Variation
 Modularity and Repetition
 Indoor–Outdoor Continuity

Site plan scale 1:100

