
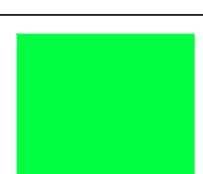


LEGEND	
Nos	Description
01	MOUNTAIN SCULPTURE
02	ATTAN DANCE SCULPTURE
03	FEATURE WALL
04	ENTRANCE GATE
05	PASSENGER PATHWAY
06	ELEVATED STEP
07	WATER BODY (KABAL RIVER)
08	MOSQUE
09	SECURITY ROOM
10	DECK
11	OPEN AIR THEATRE
12	FOUNTAIN
13	STAFF GATHERING (PAVILION)
14	CAFE
15	PARKING (243 cars)
16	SUBSTATION (GENERATOR)
17	SEPTIC TANK
18	VEHICLE PATHWAY
19	MAIN BUILDING ENTERANCE
20	REAR SIDE BUILDING ENTRY & EXIT
21	MAIN BUILDING
22	EXIT MAIN GATE
23	REEN SPACES

AREA SCHEDULE	
TOTAL PLOT AREA = 1011633 SFT	
BUILDUP AREA = 99860 SFT	
GREEN SPACES = 318592 SFT	
CIRCULATION AREA = 266092 SFT	
OPEN THEATER = 24221 SFT	
MOSQUE = 1200 SFT	


CIRCULATION AREA	
GREEN AREA	

BUILDING COVERED AREA	
GROUND FLOOR = 94830 SFT	
FIRST FLOOR = 94555 SFT	
TOTAL COVERED AREA = 189385 SFT	




MASTER PLAN


PROJECT TITLE:	SHEET TITLE:	SHEET NO.:
ART & CULTURE CENTER	MASTER PLAN	A-02

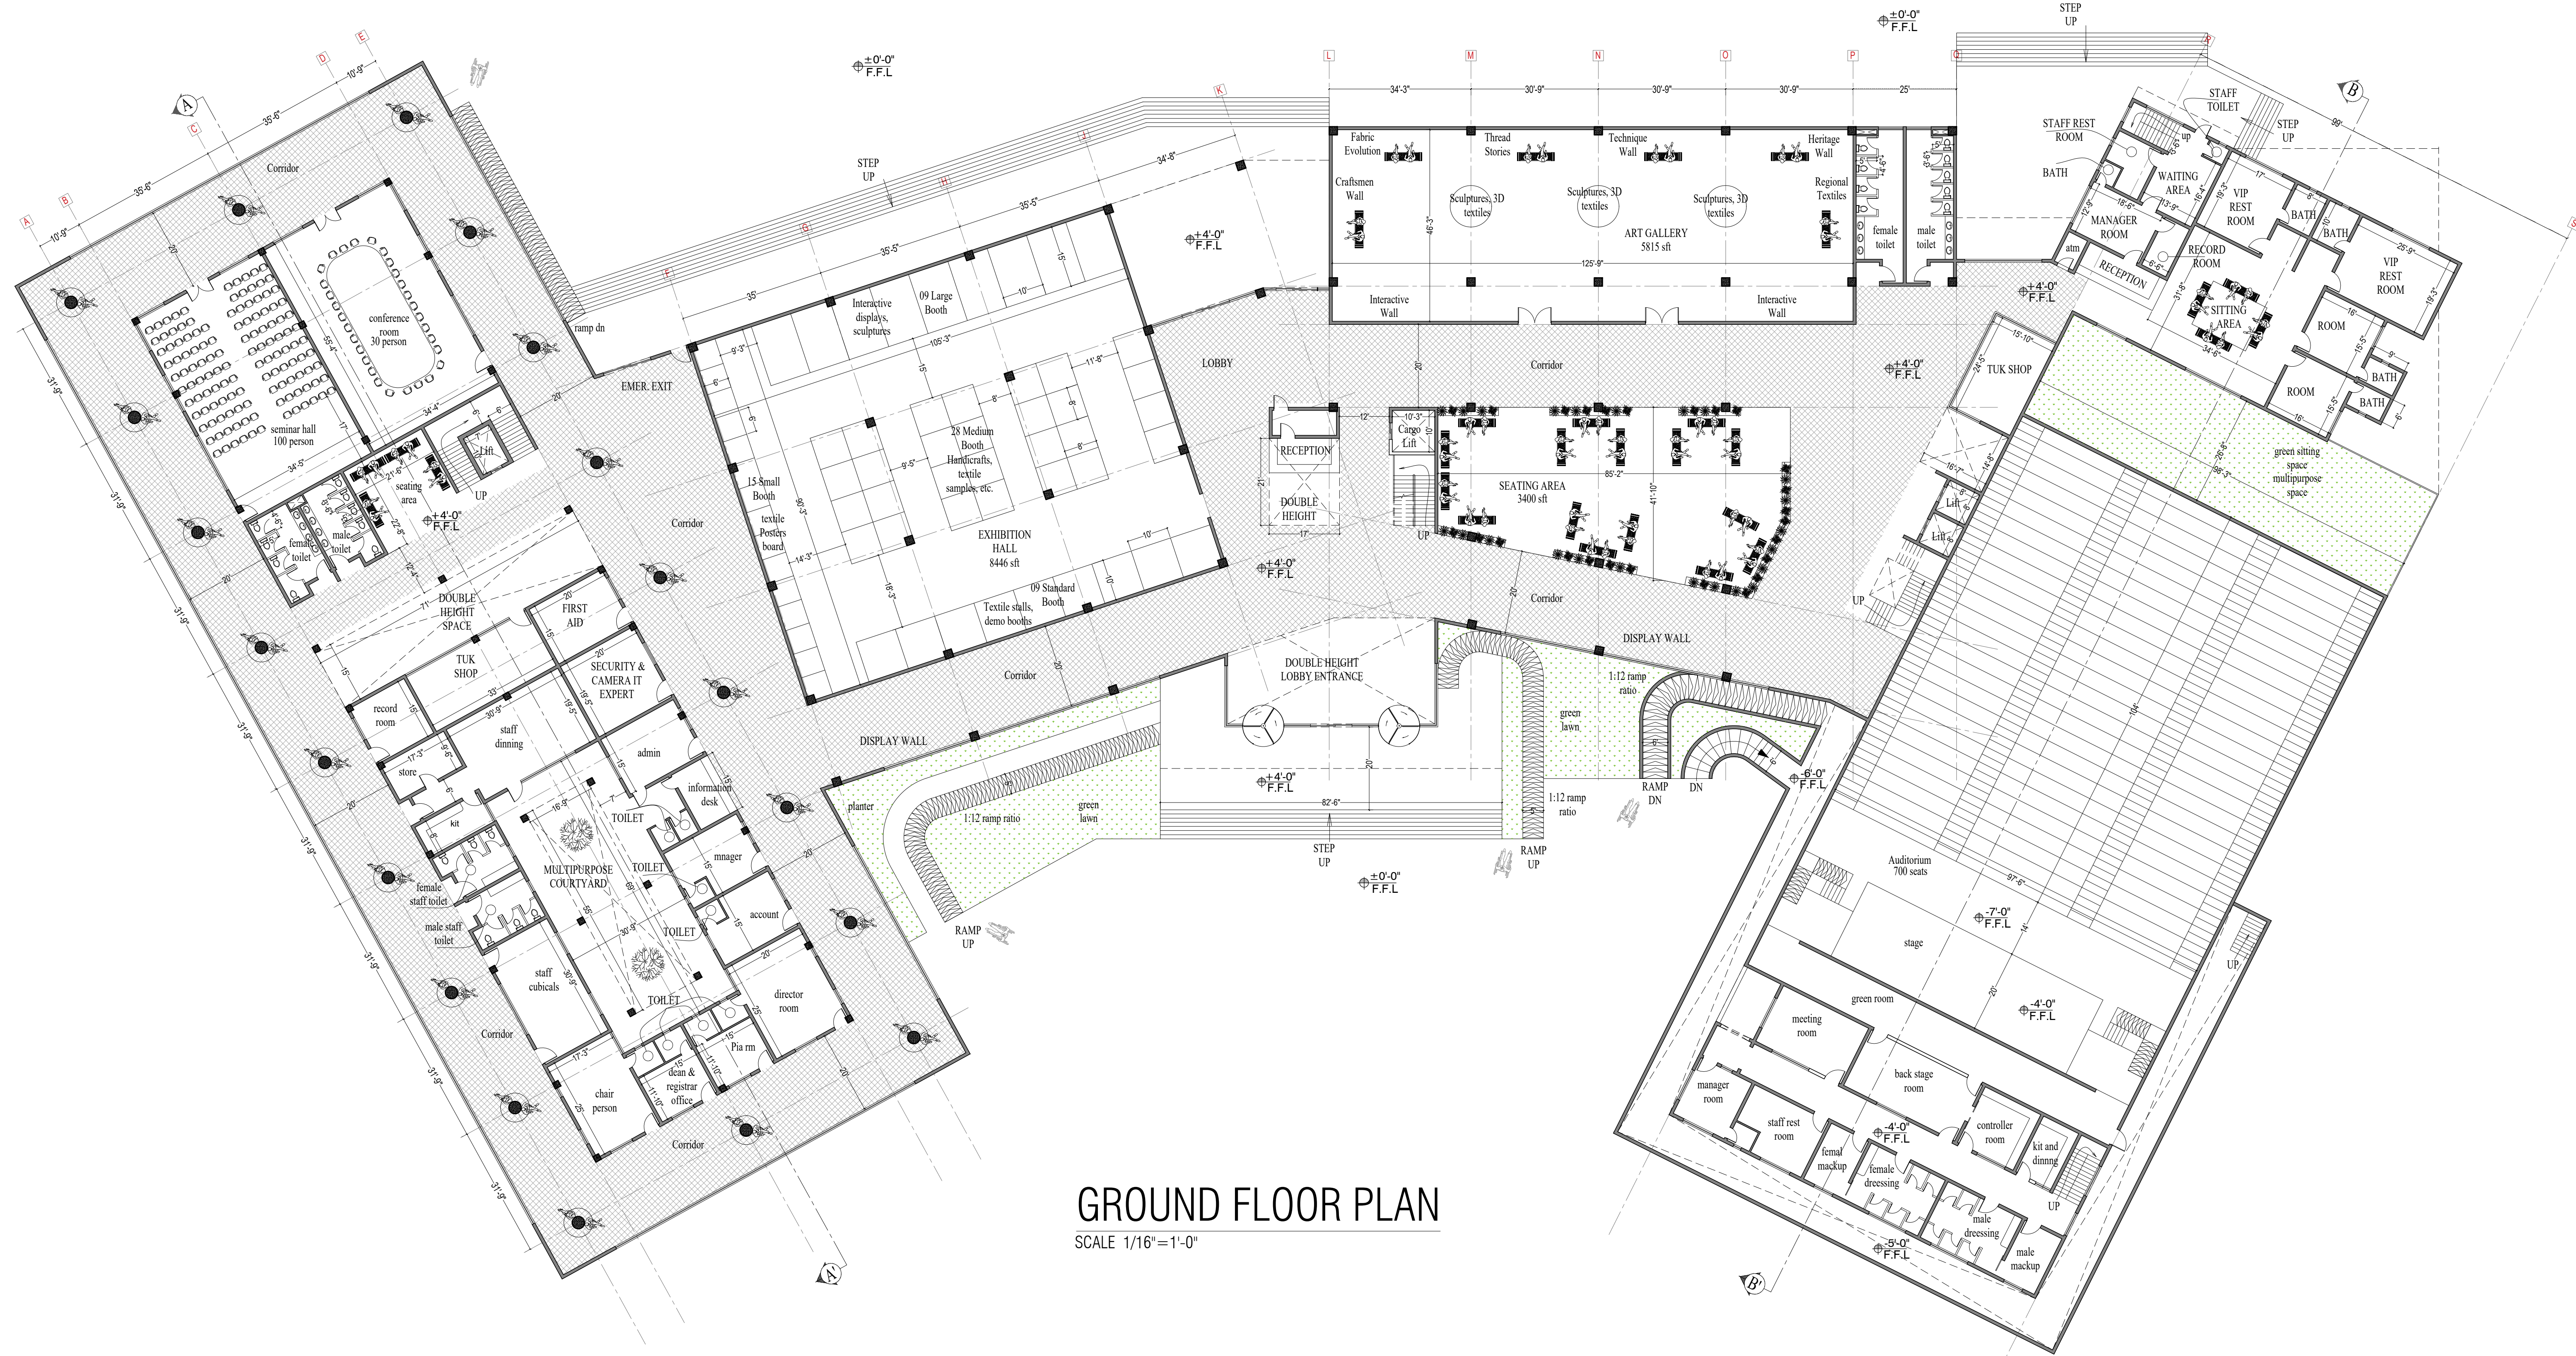


GROUND FLOOR PLAN
SCALE 1/16"=1'-0"

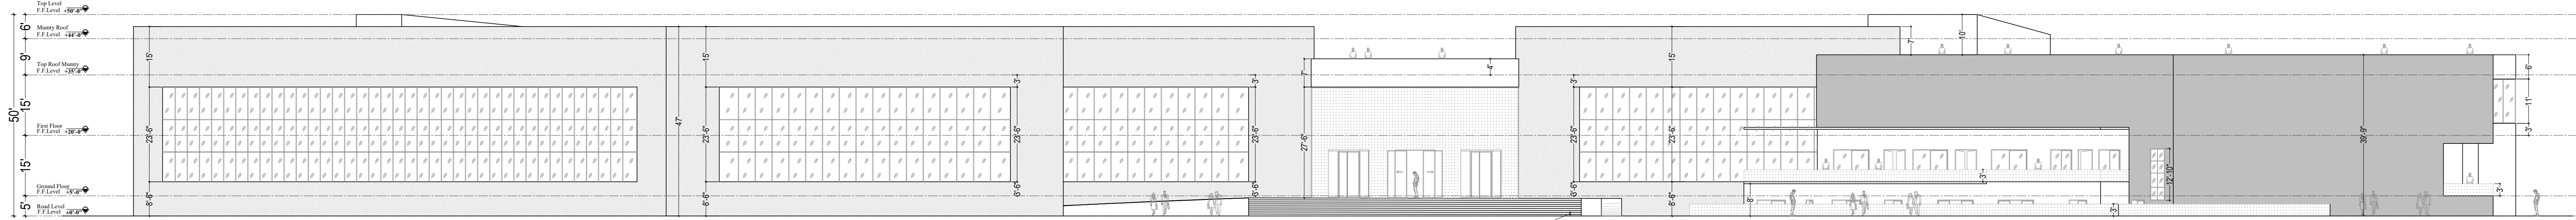

FRONT ELEVATION SCALE 1/16"=1'-0"

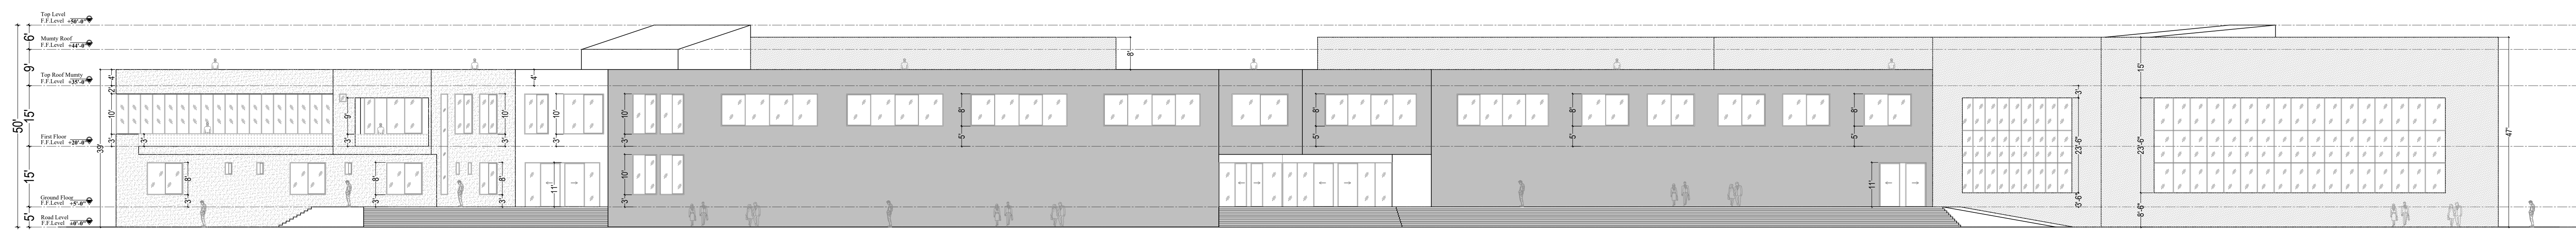

REAR ELEVATION SCALE 1/16"=1'-0"

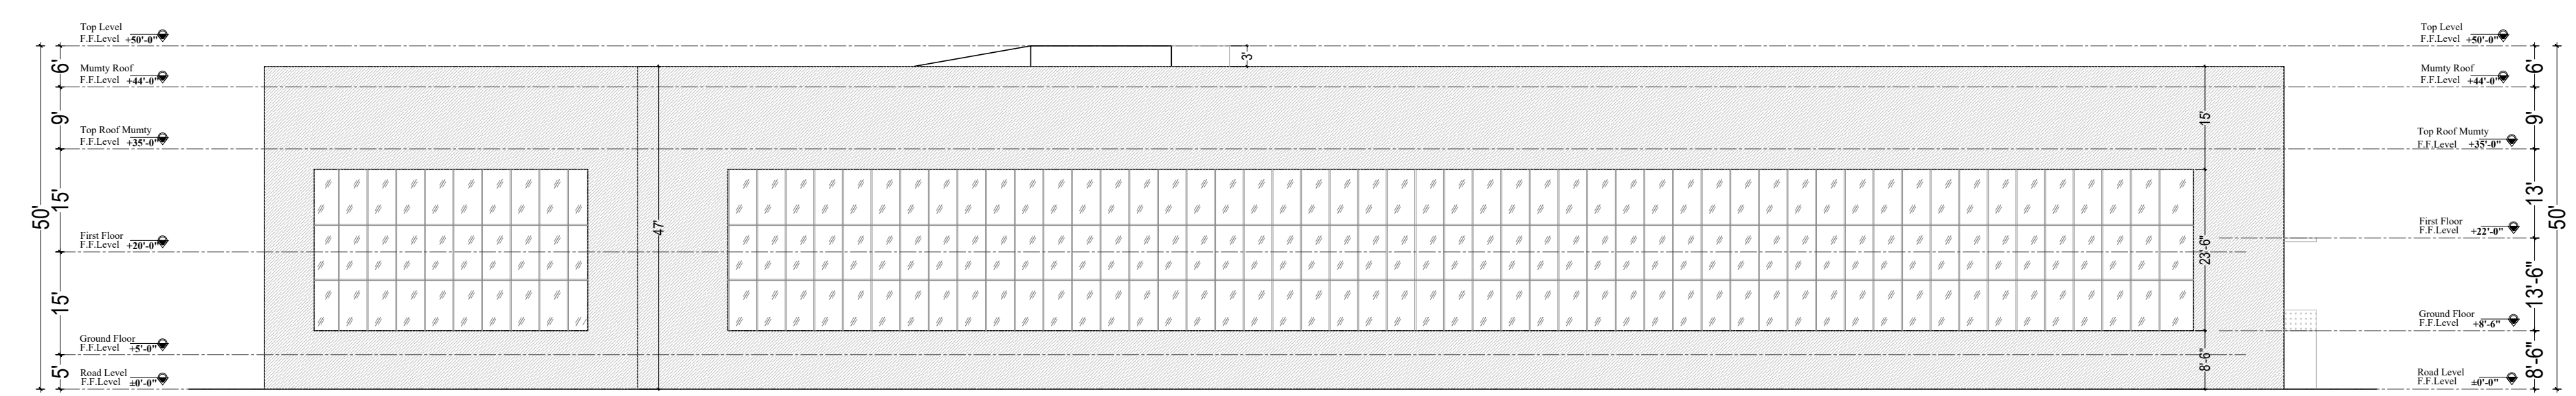


LEFT SIDE ELEVATION SCALE 1/16"=1'-0"


PROJECT TITLE:	SHEET TITLE:	SHEET NO:
ART & CULTURE CENTER	FLOORS PLAN & ELEVATIONS	A-03




FIRST FLOOR PLAN
SCALE 1/16"=1'-0"

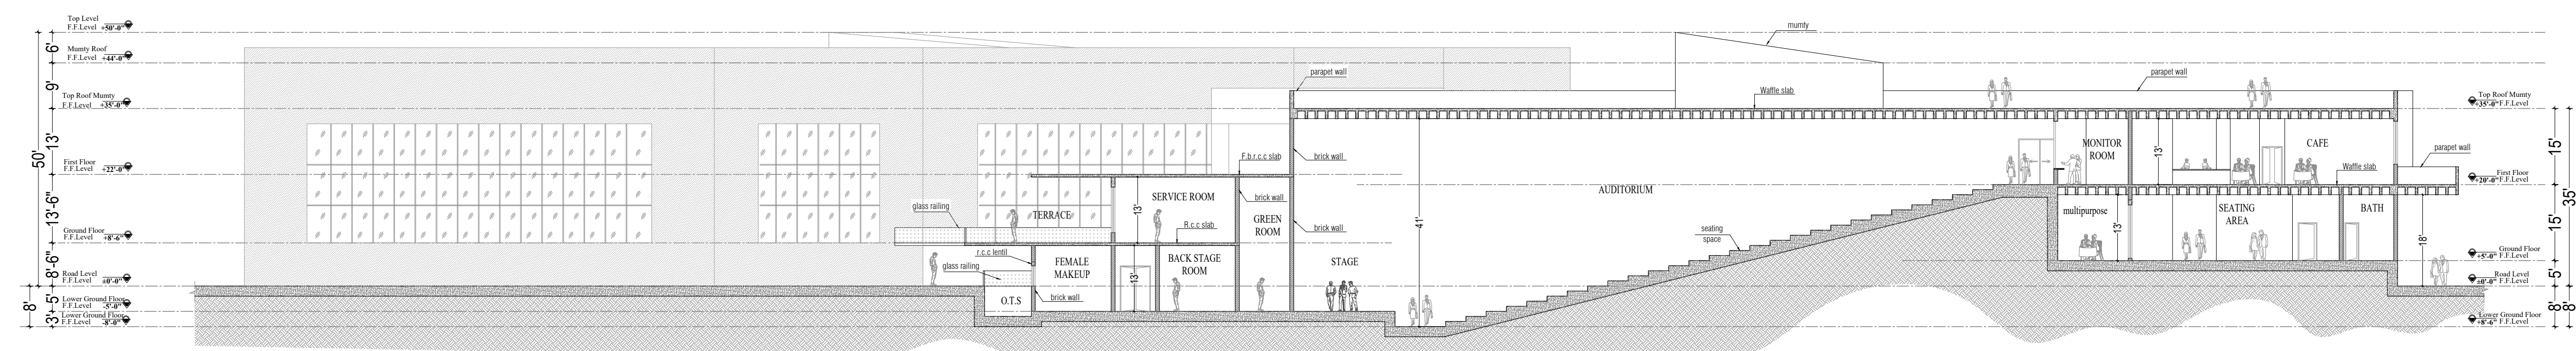

SECTION AT B-B'
SCALE 1/16"=1'-0"

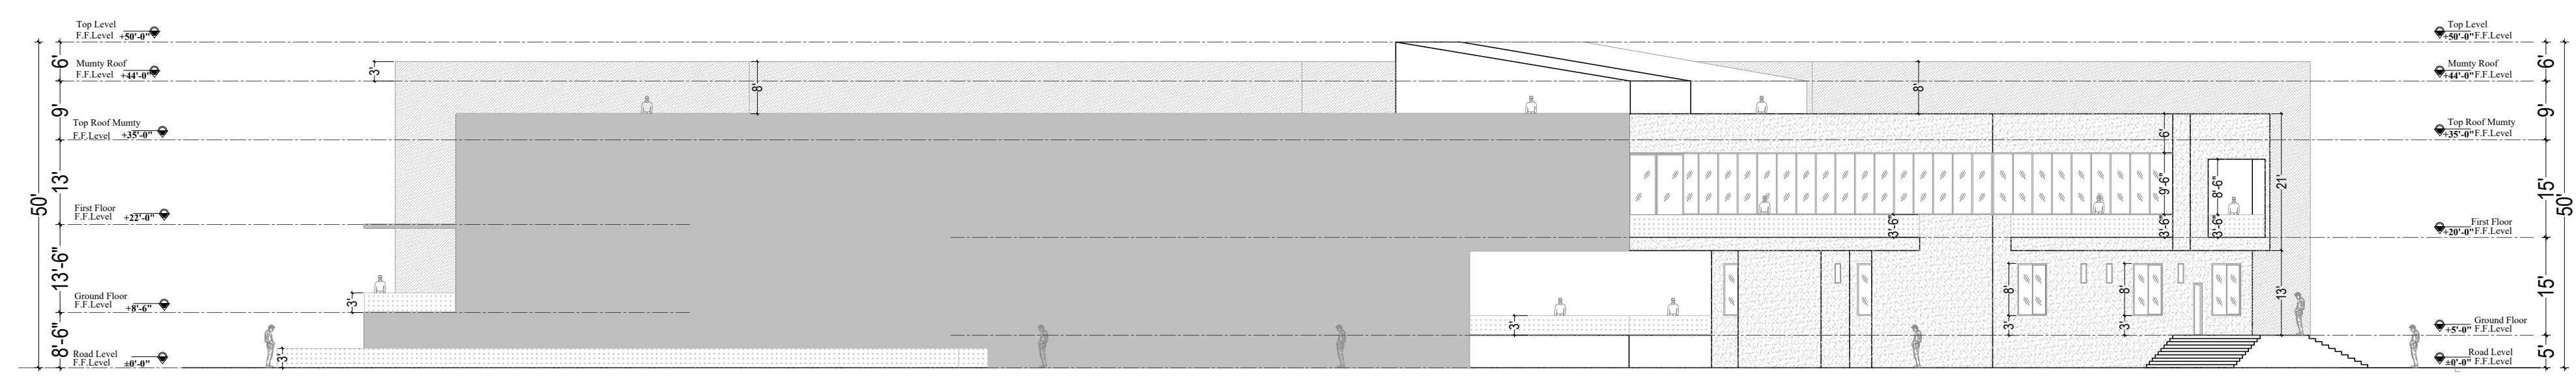

RIGHT SIDE ELEVATION
SCALE 1/16"=1'-0"

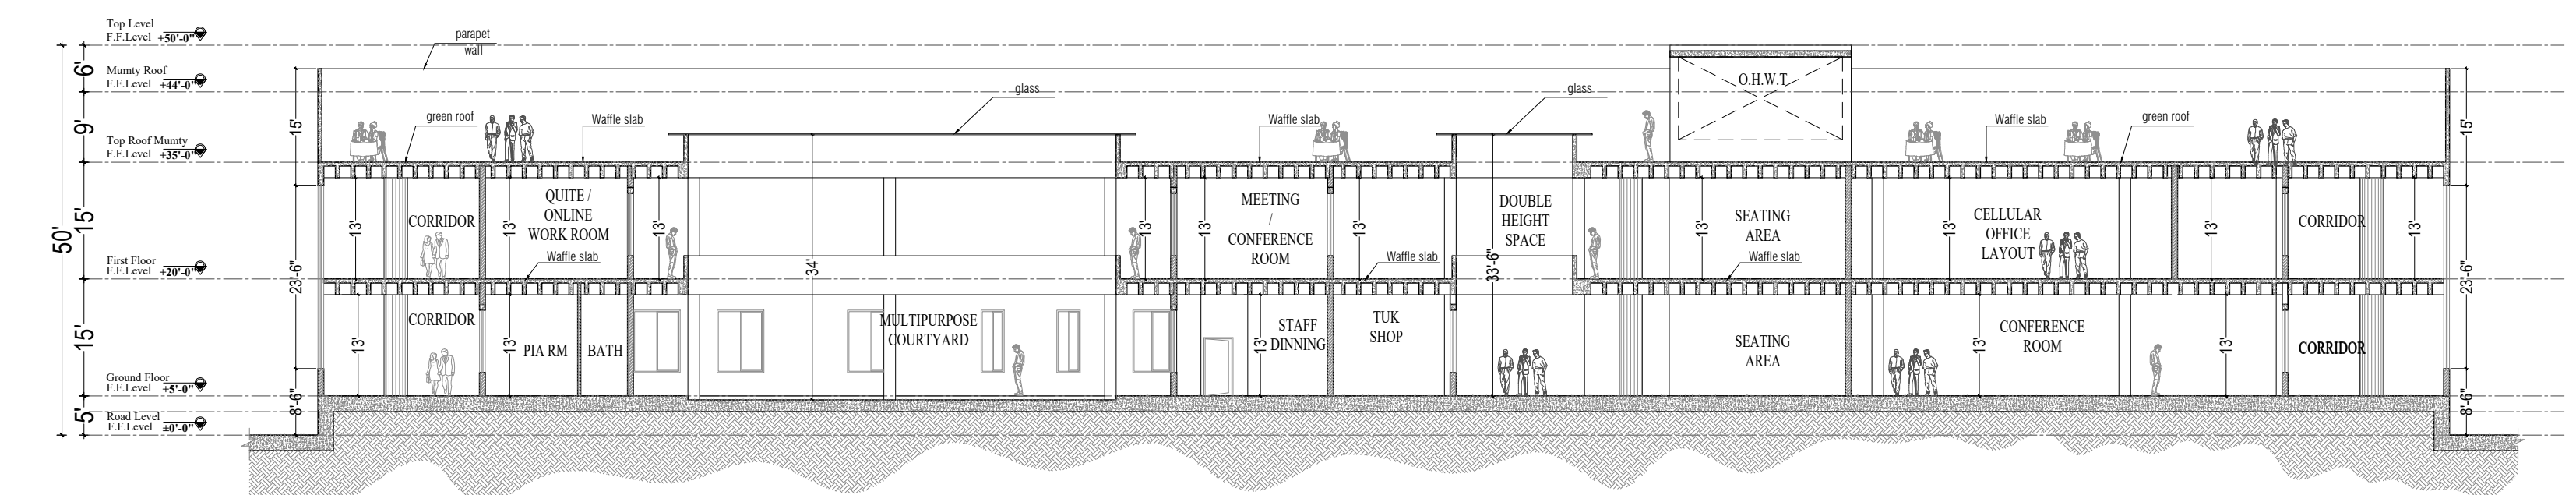

SECTION AT A-A'
SCALE 1/16"=1'-0"

PROJECT TITLE:	SHEET TITLE:	SHEET NO:
ART & CULTURE CENTER	FLOOR PLAN & ELEVATION & SECTION	A-04