



CONCEPT SHEET

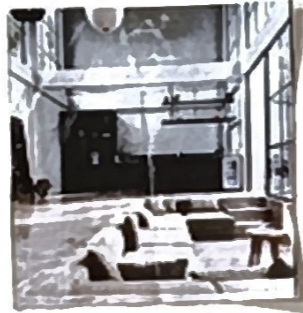


VERTICALLY
GRAVITY
CONTINUOUS FLOW
RHYTHM
REPETITION
ENERGY
MOTION
CASCADE
TEXTURE
SOUNDSCAPE

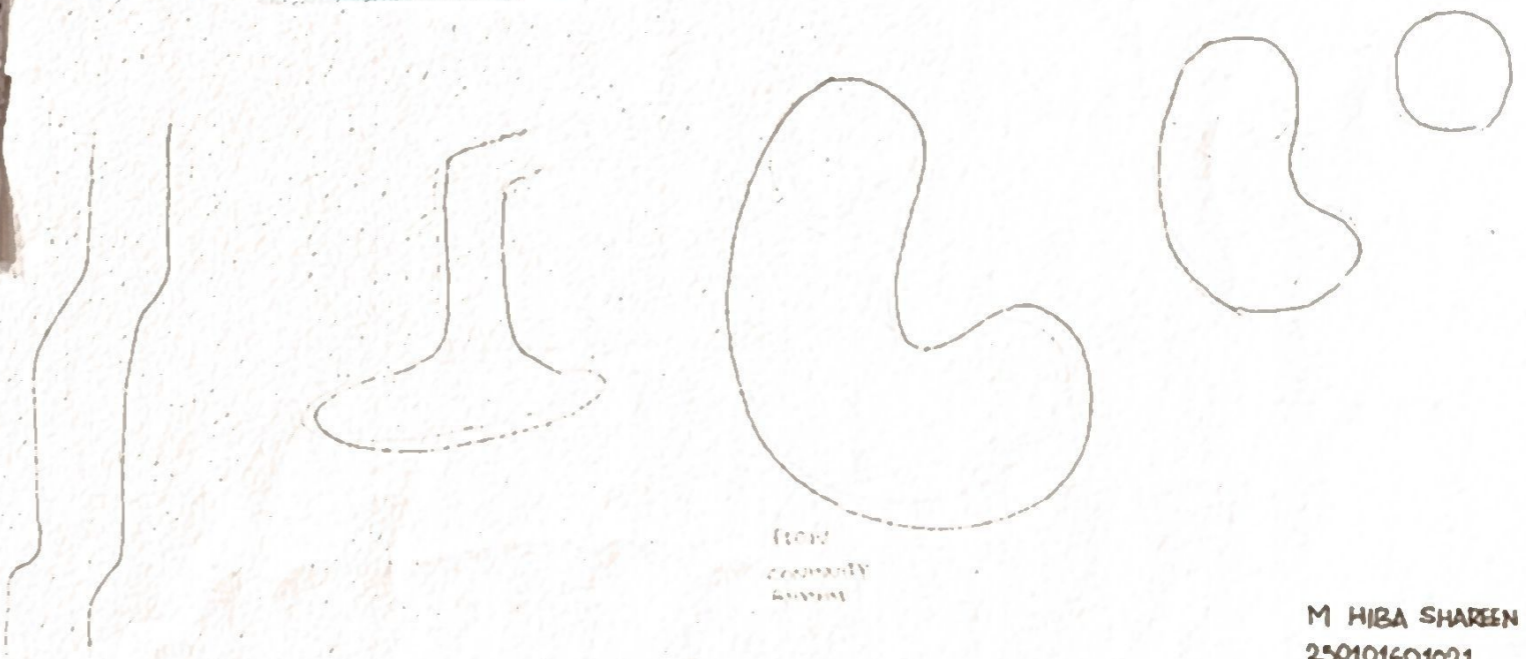

Flow
continuity
movement

N

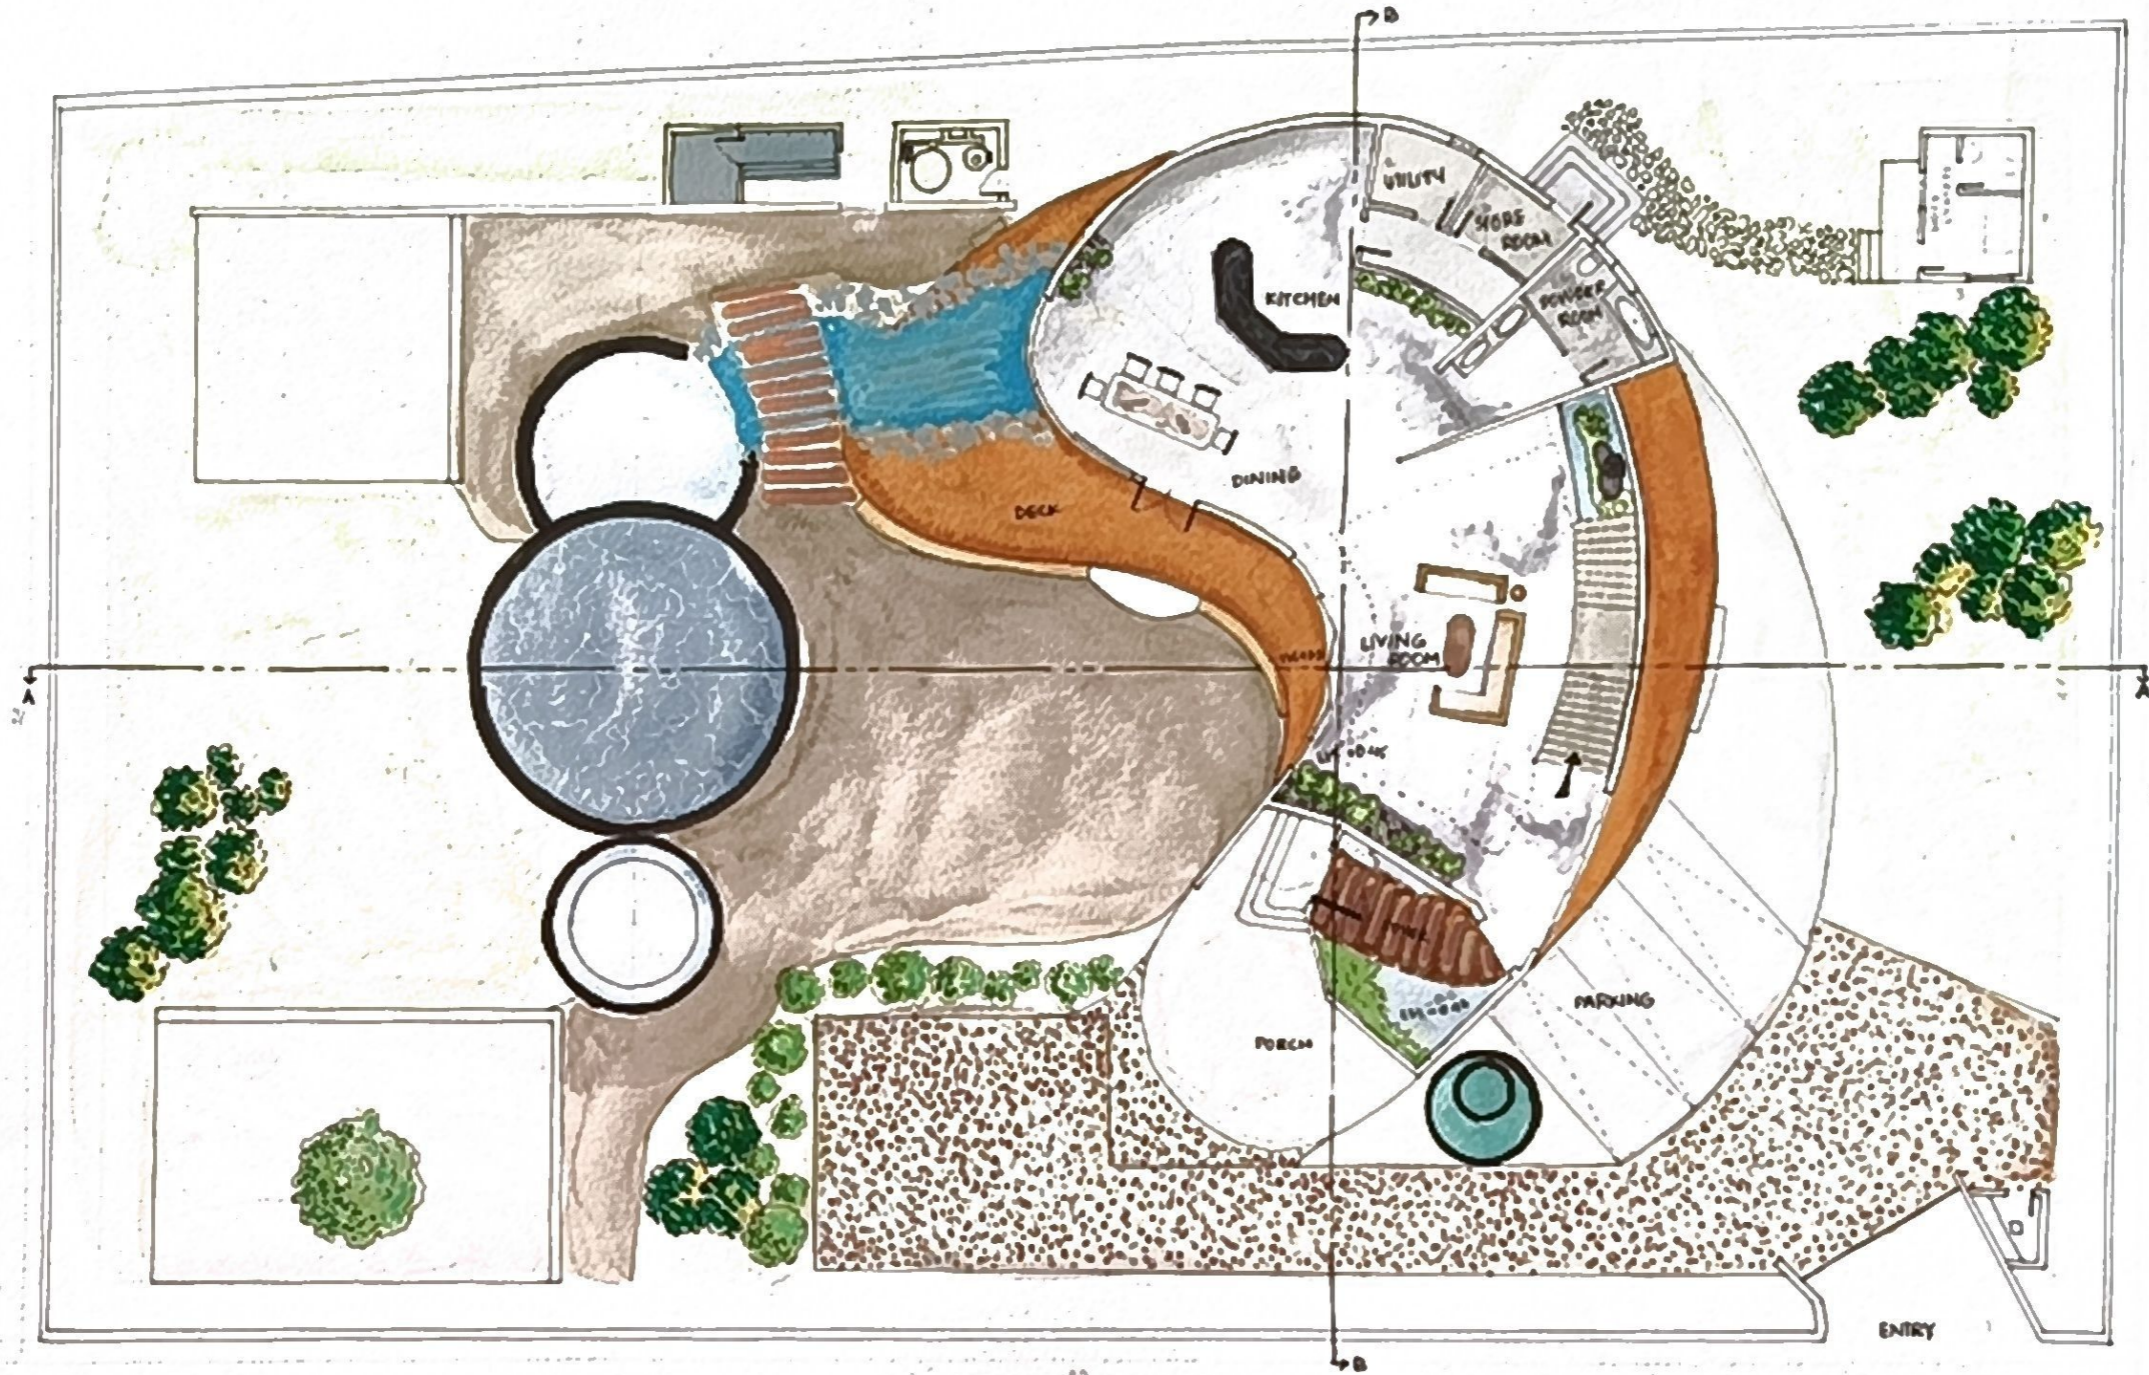


9 M WIDE ROAD

WEEKEND COTTAGE GROUND FLOOR PLAN

SCALE 1:100

NAME M HIBA SHAREEN
RRN 250101601021
SEMESTER II SECTION A
ARCHITECTURAL DESIGN STUDIO II
CRESCENT SCHOOL OF ARCHITECTURE

V
N

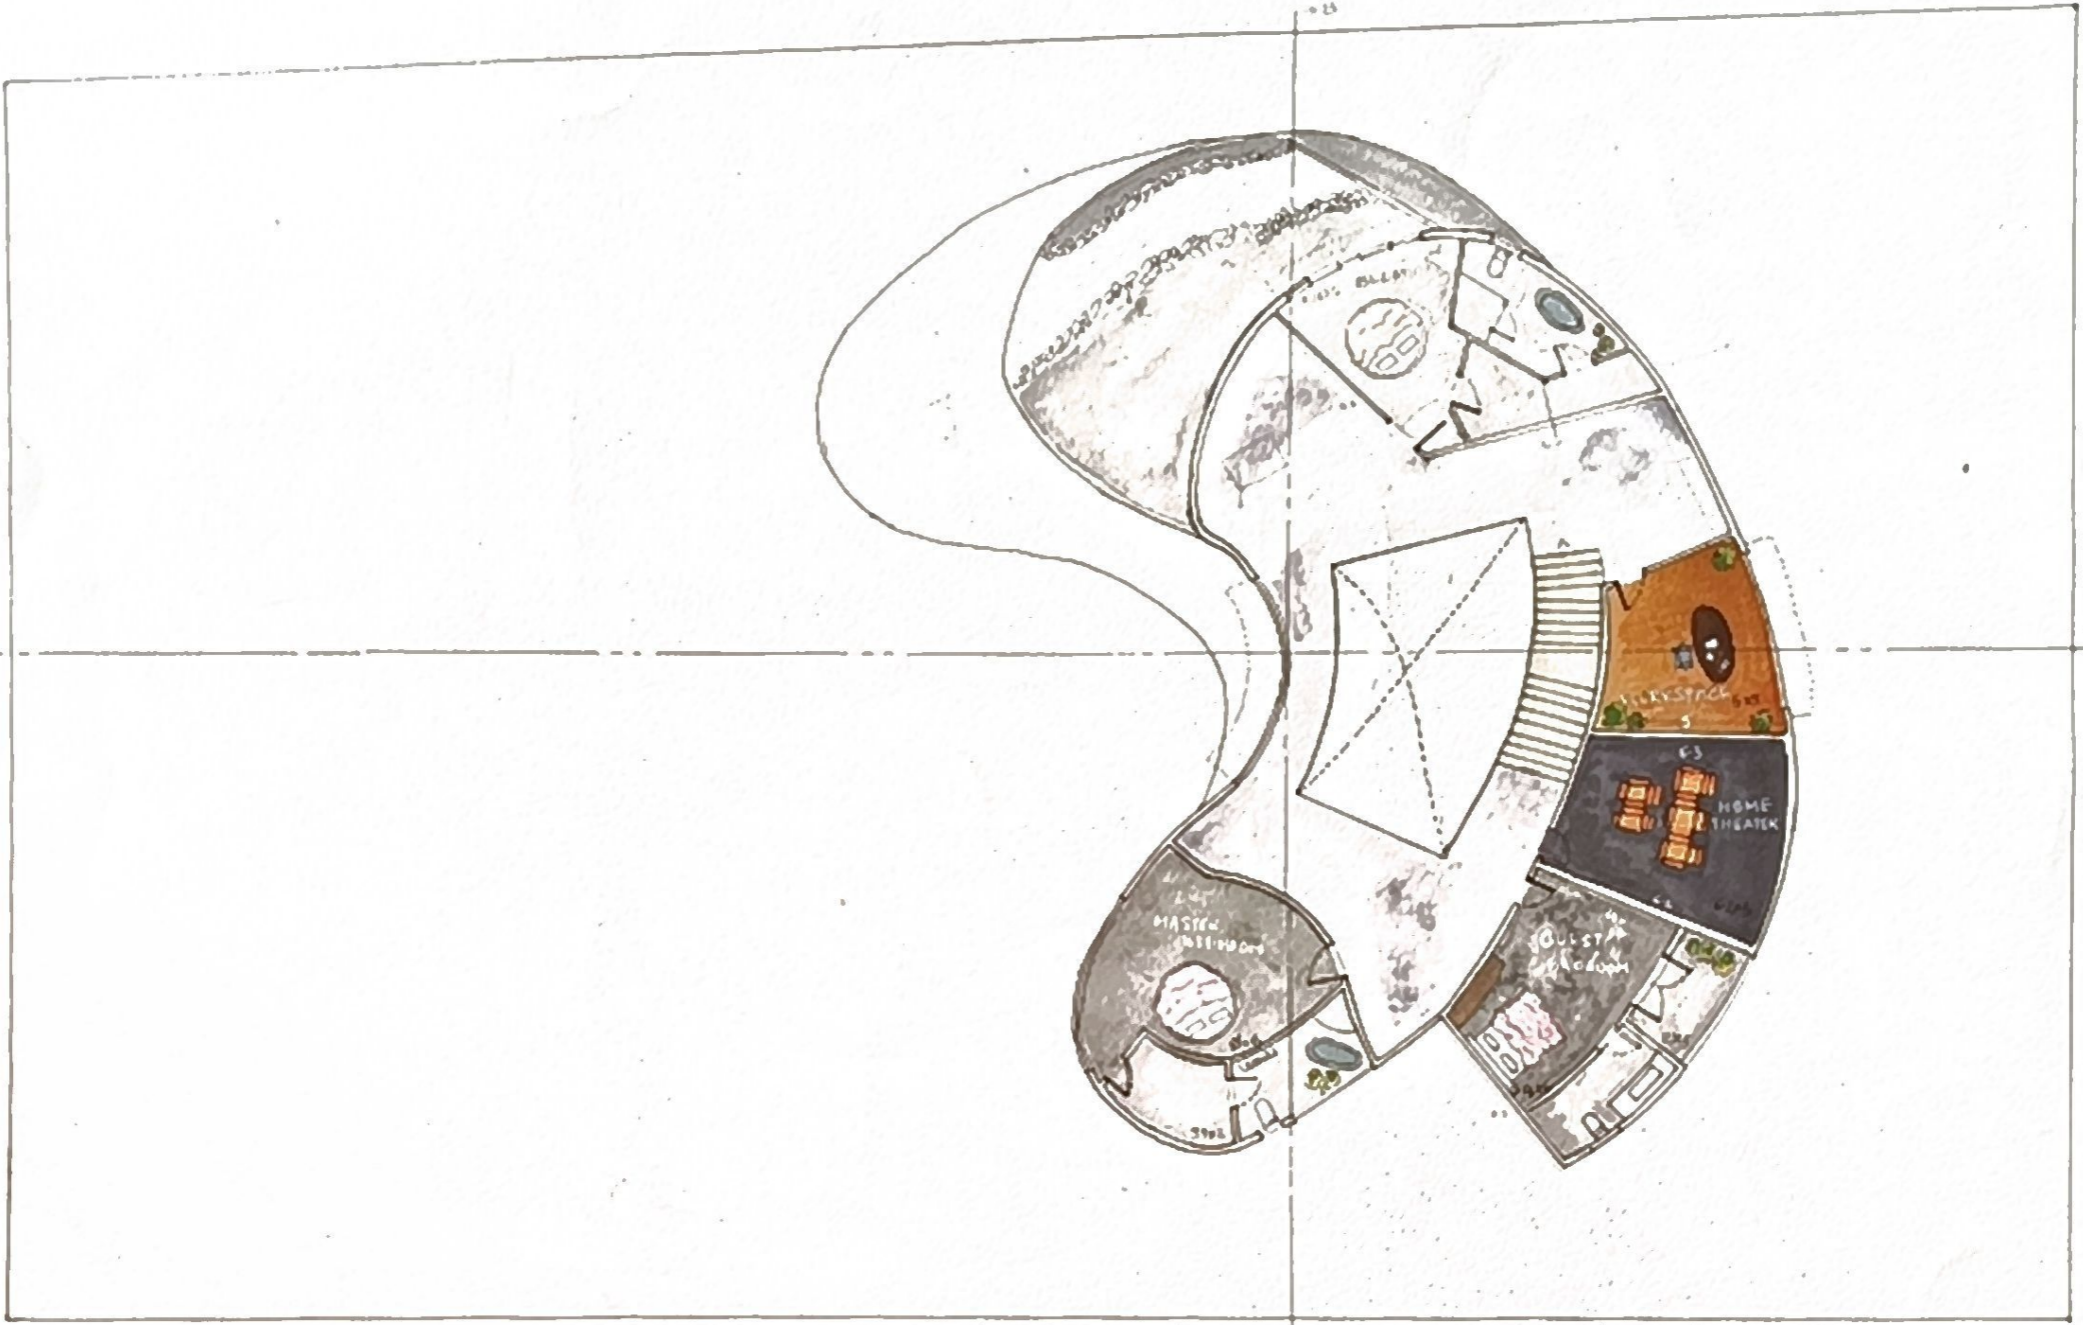

9M WIDE ROAD

WEEKEND COTTAGE FIRST FLOOR PLAN

SCALE 1:100

NAME M HIBA SHAREEN
RRN 250101601021
SEMESTER II SECTION A
ARCHITECTURAL DESIGN STUDIO II
CRESCENT SCHOOL OF ARCHITECTURE



ELEVATION



SECTION AA'




SECTION BB'

WEEKEND COTTAGE

SECTION & ELEVATION

NAME M. HIBA SHAREEN
RPN 250101601021
SEMESTER II SECTION A
ARCHITECTURAL DESIGN STUDIO II
CRESCENT SCHOOL OF ARCHITECTURE

N

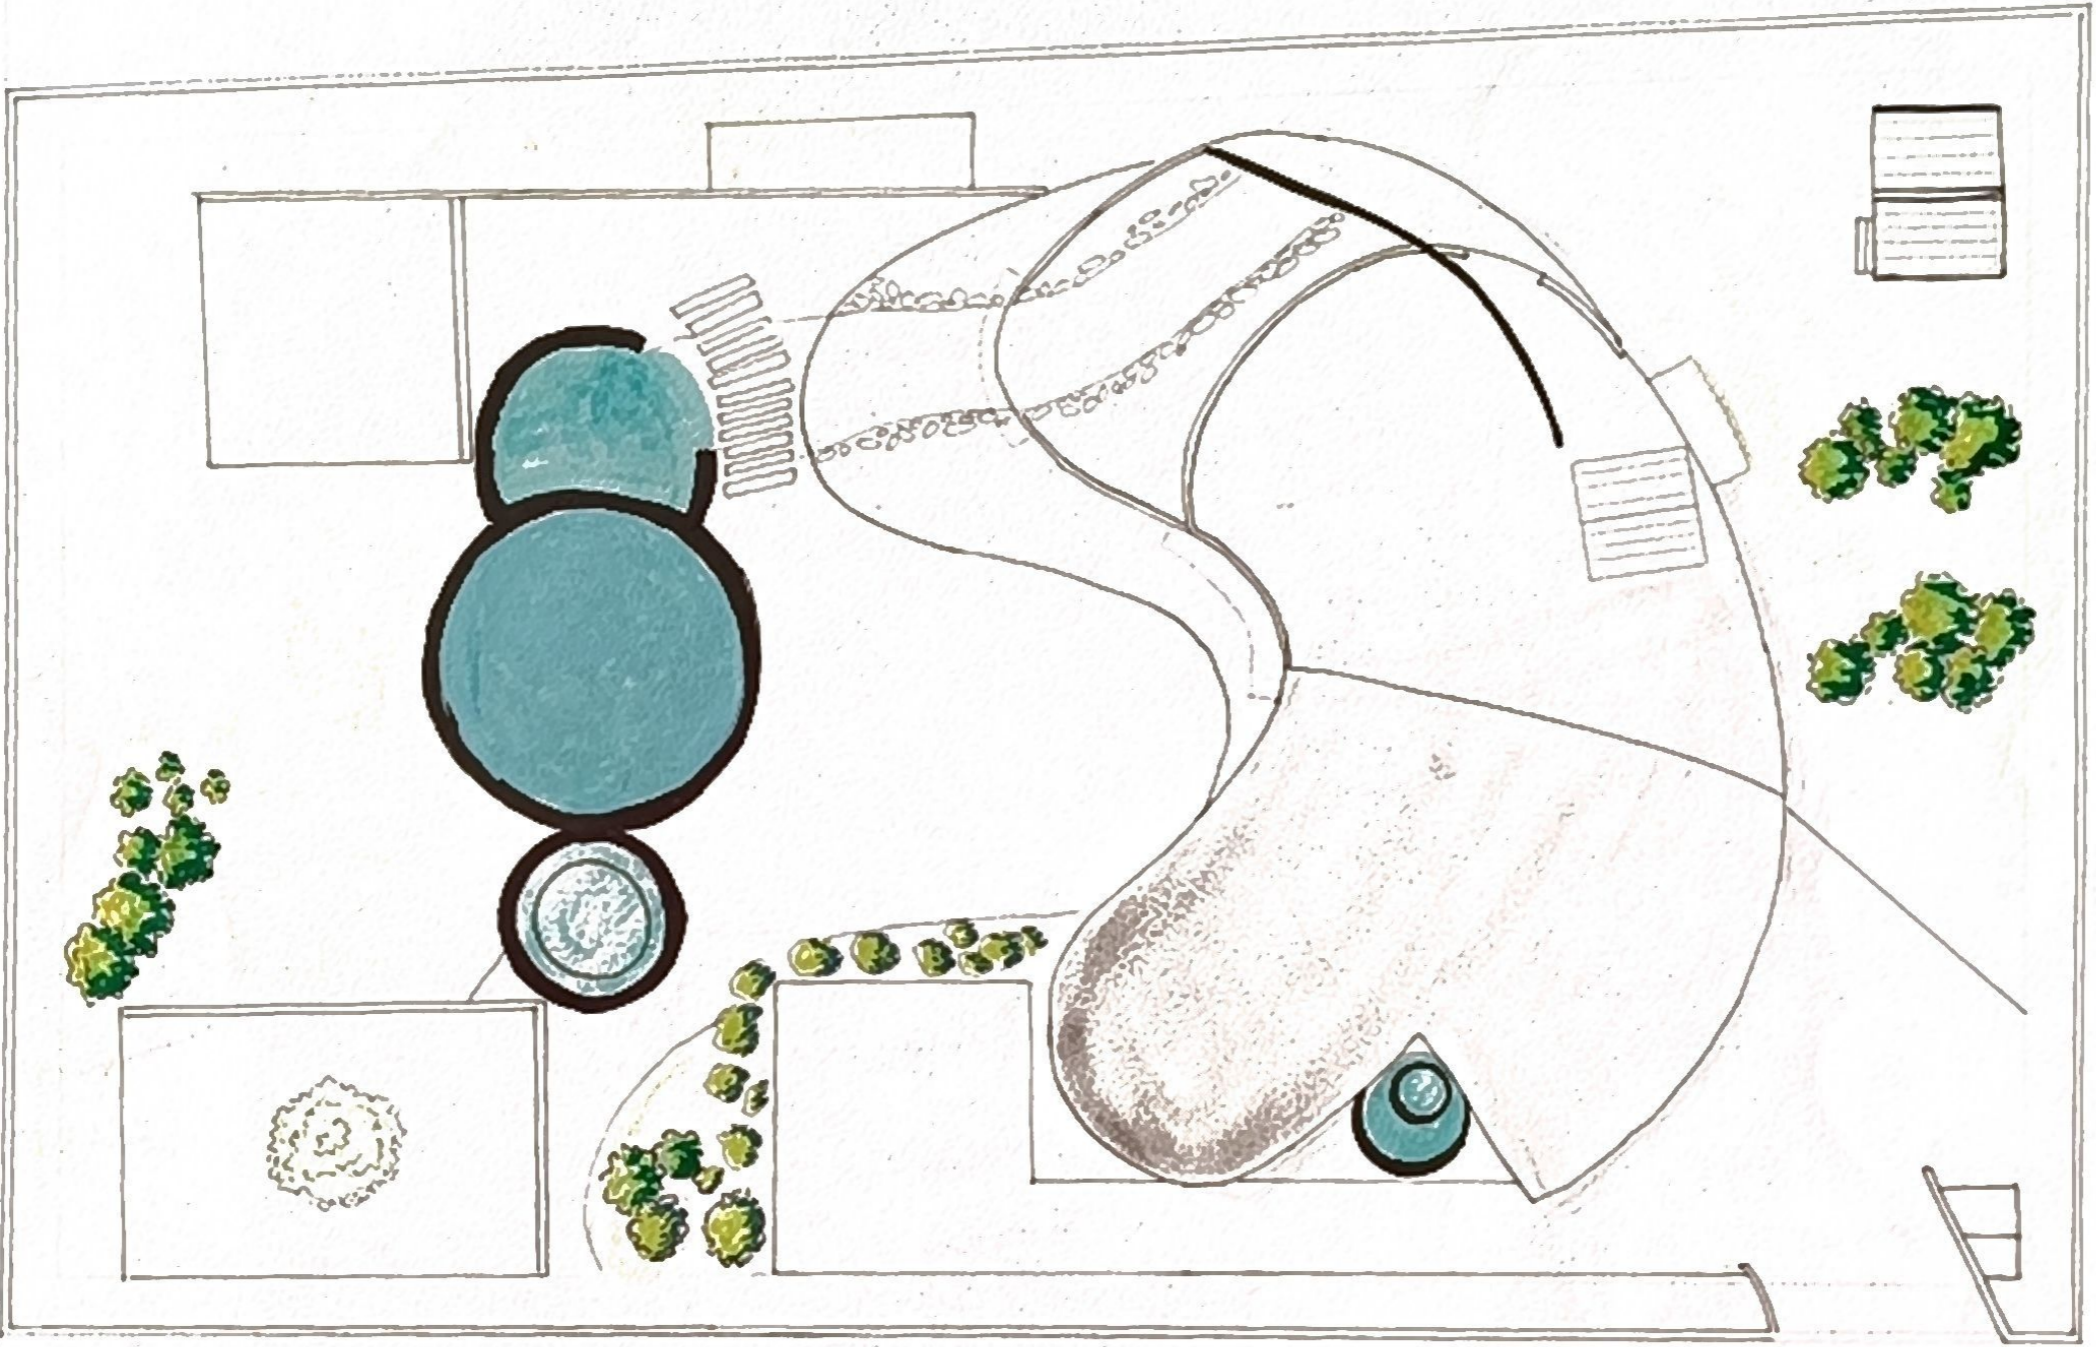


9M WIDE ROAD

WEEKEND COTTAGE SITE PLAN

SCALE 1:100

NAME M HIBA SHARREN
RRN 250101601021
SEMESTER II SECTION A
ARCHITECTURAL DESIGN STUDIO II
CRESCENT SCHOOL OF ARCHITECTURE

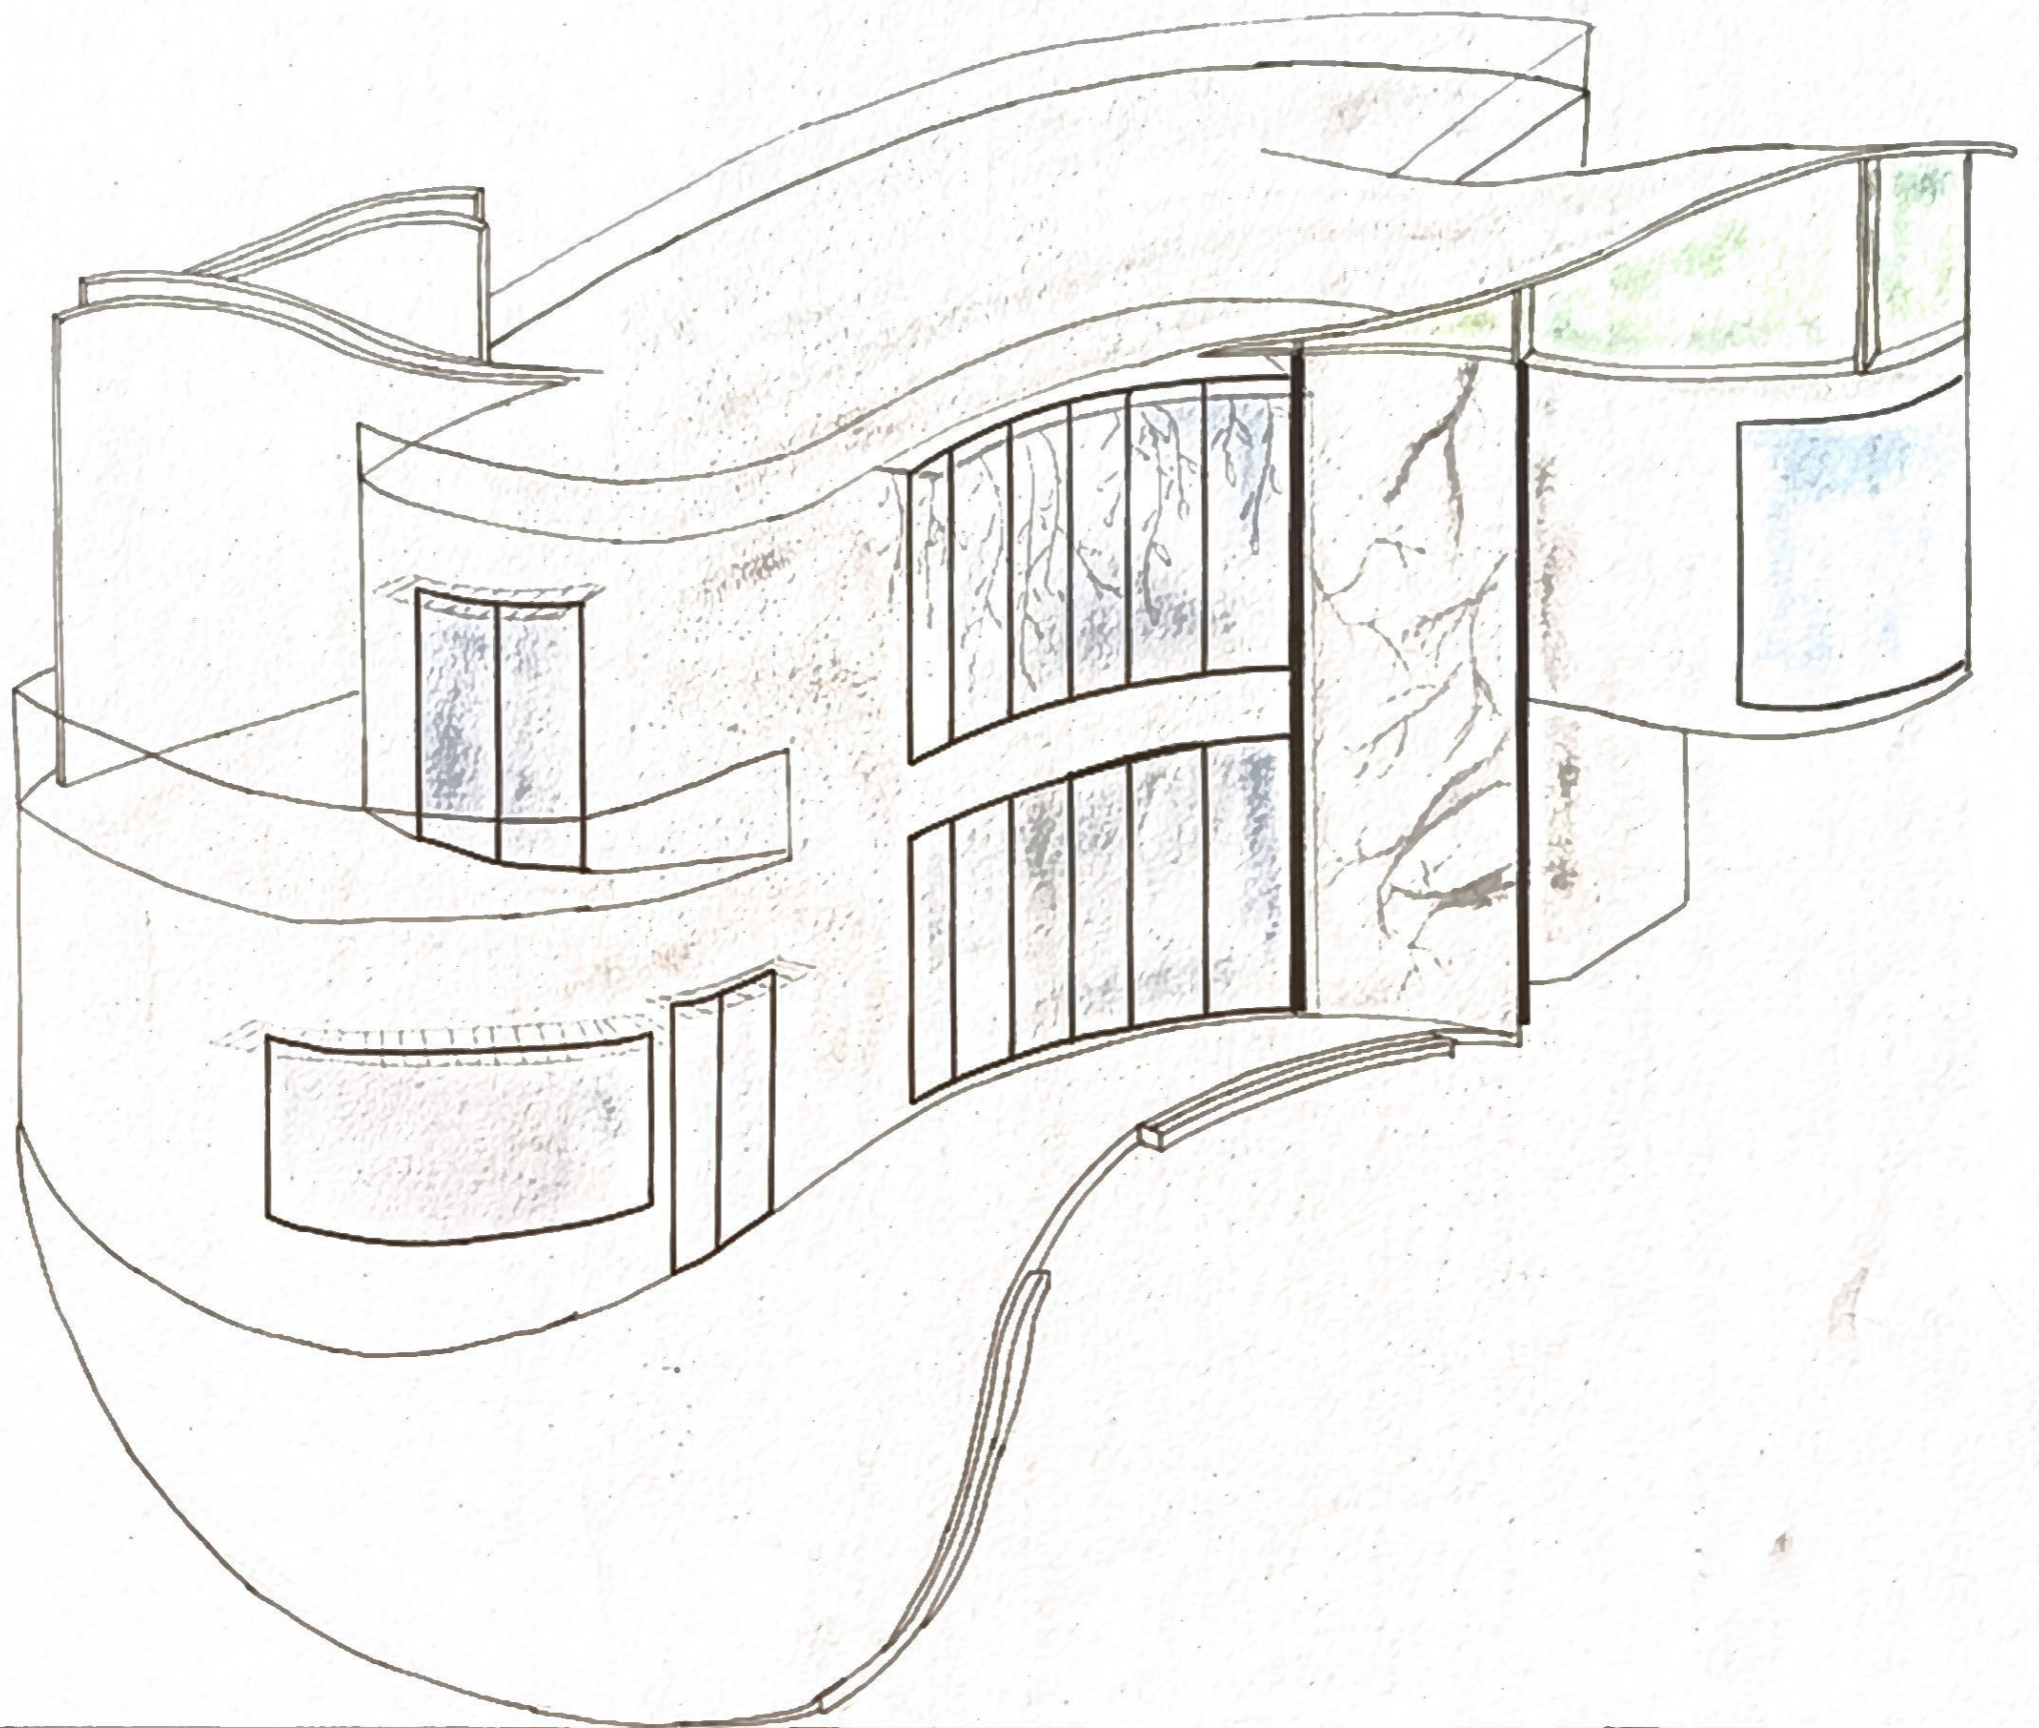

VIEW SHEET

NAME M HIBA SHARREN
RRN 250101601021
SEMESTER II SECTION A
ARCHITECTURAL DESIGN STUDIO I
CRESCENT SCHOOL OF ARCHITECTURE