

SITE PLAN

AREA REQUIREMENTS	AREA (SQM)
ADMINISTRATION	1000SQM
COMMERCIAL SERVICES	1200SQM
HISTORICAL EXHIBITION PAVILION	1500SQM
CONFERENCE ROOM COMPLEX	2500SQM
MEMORIAL ART GALLERY	1500SQM
MEMORIAL PLAZA	2500SQM
AMPHITHEATER	1000SQM
CONCERT HALL	4000SQM
SHADE HOUSE	400SQM
AUDIOVISUAL SHOWROOM	500SQM
PARKING	3300SQM



ALL DIMENSIONS ARE IN METER
 SCALE : 1:2000
 119.7 HECTARE 295.8 ACRE
 1196768.7 SQ.M

AMPHITHEATRE


PLAN | SECTION | VIEWS

FLOOR PLAN


SCALE:1:200

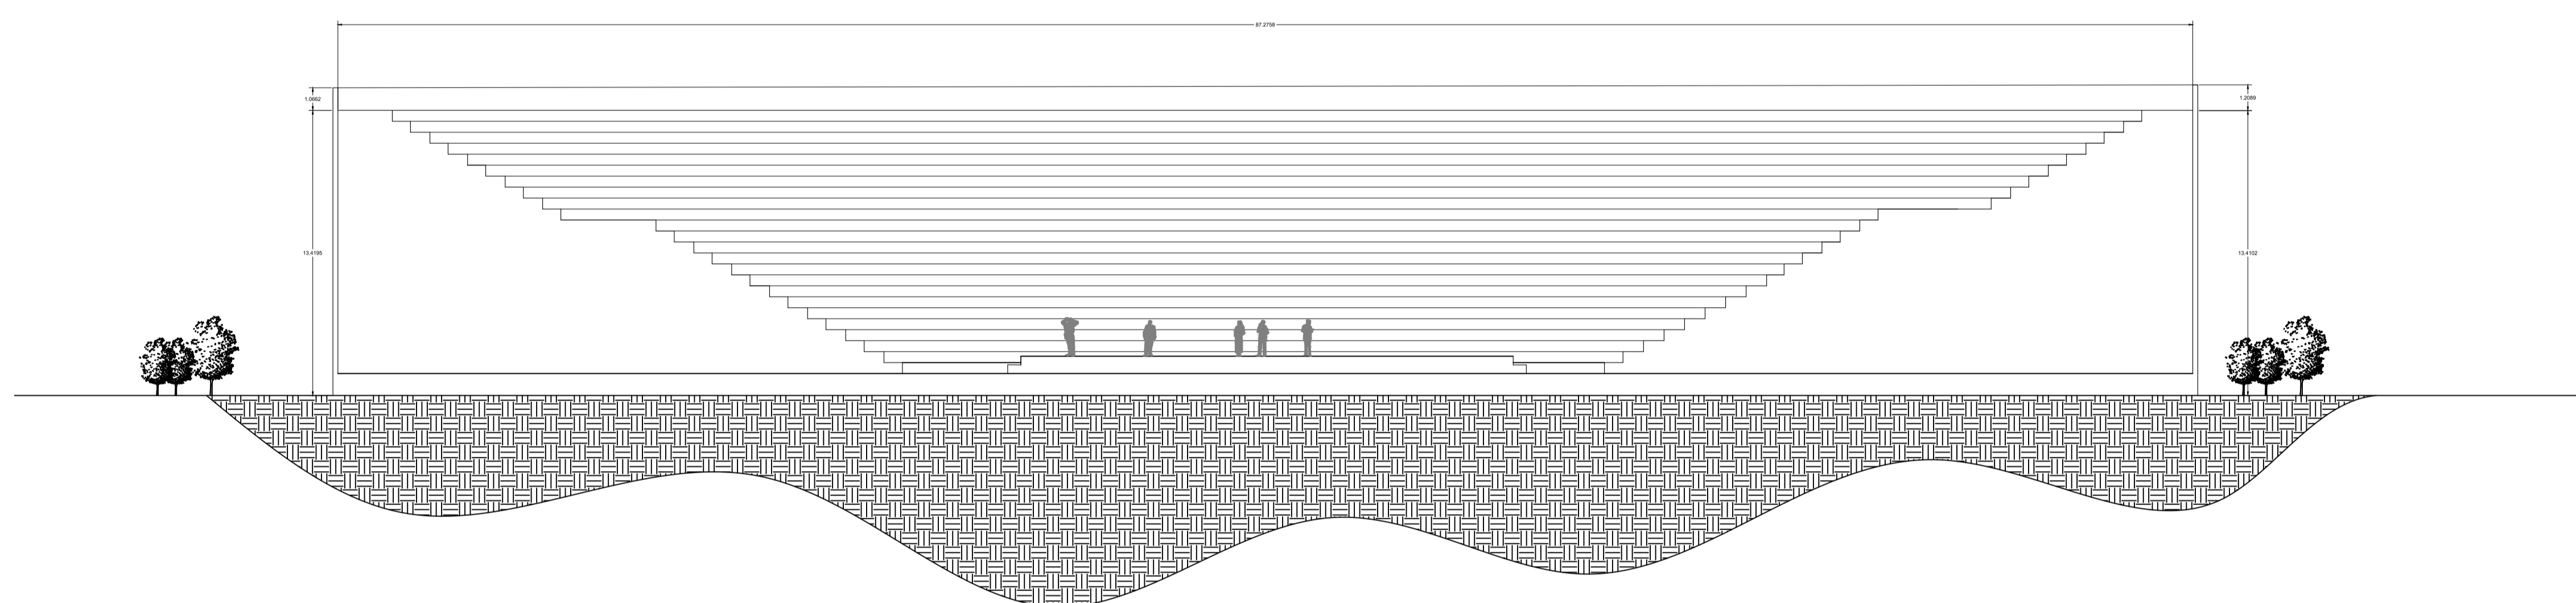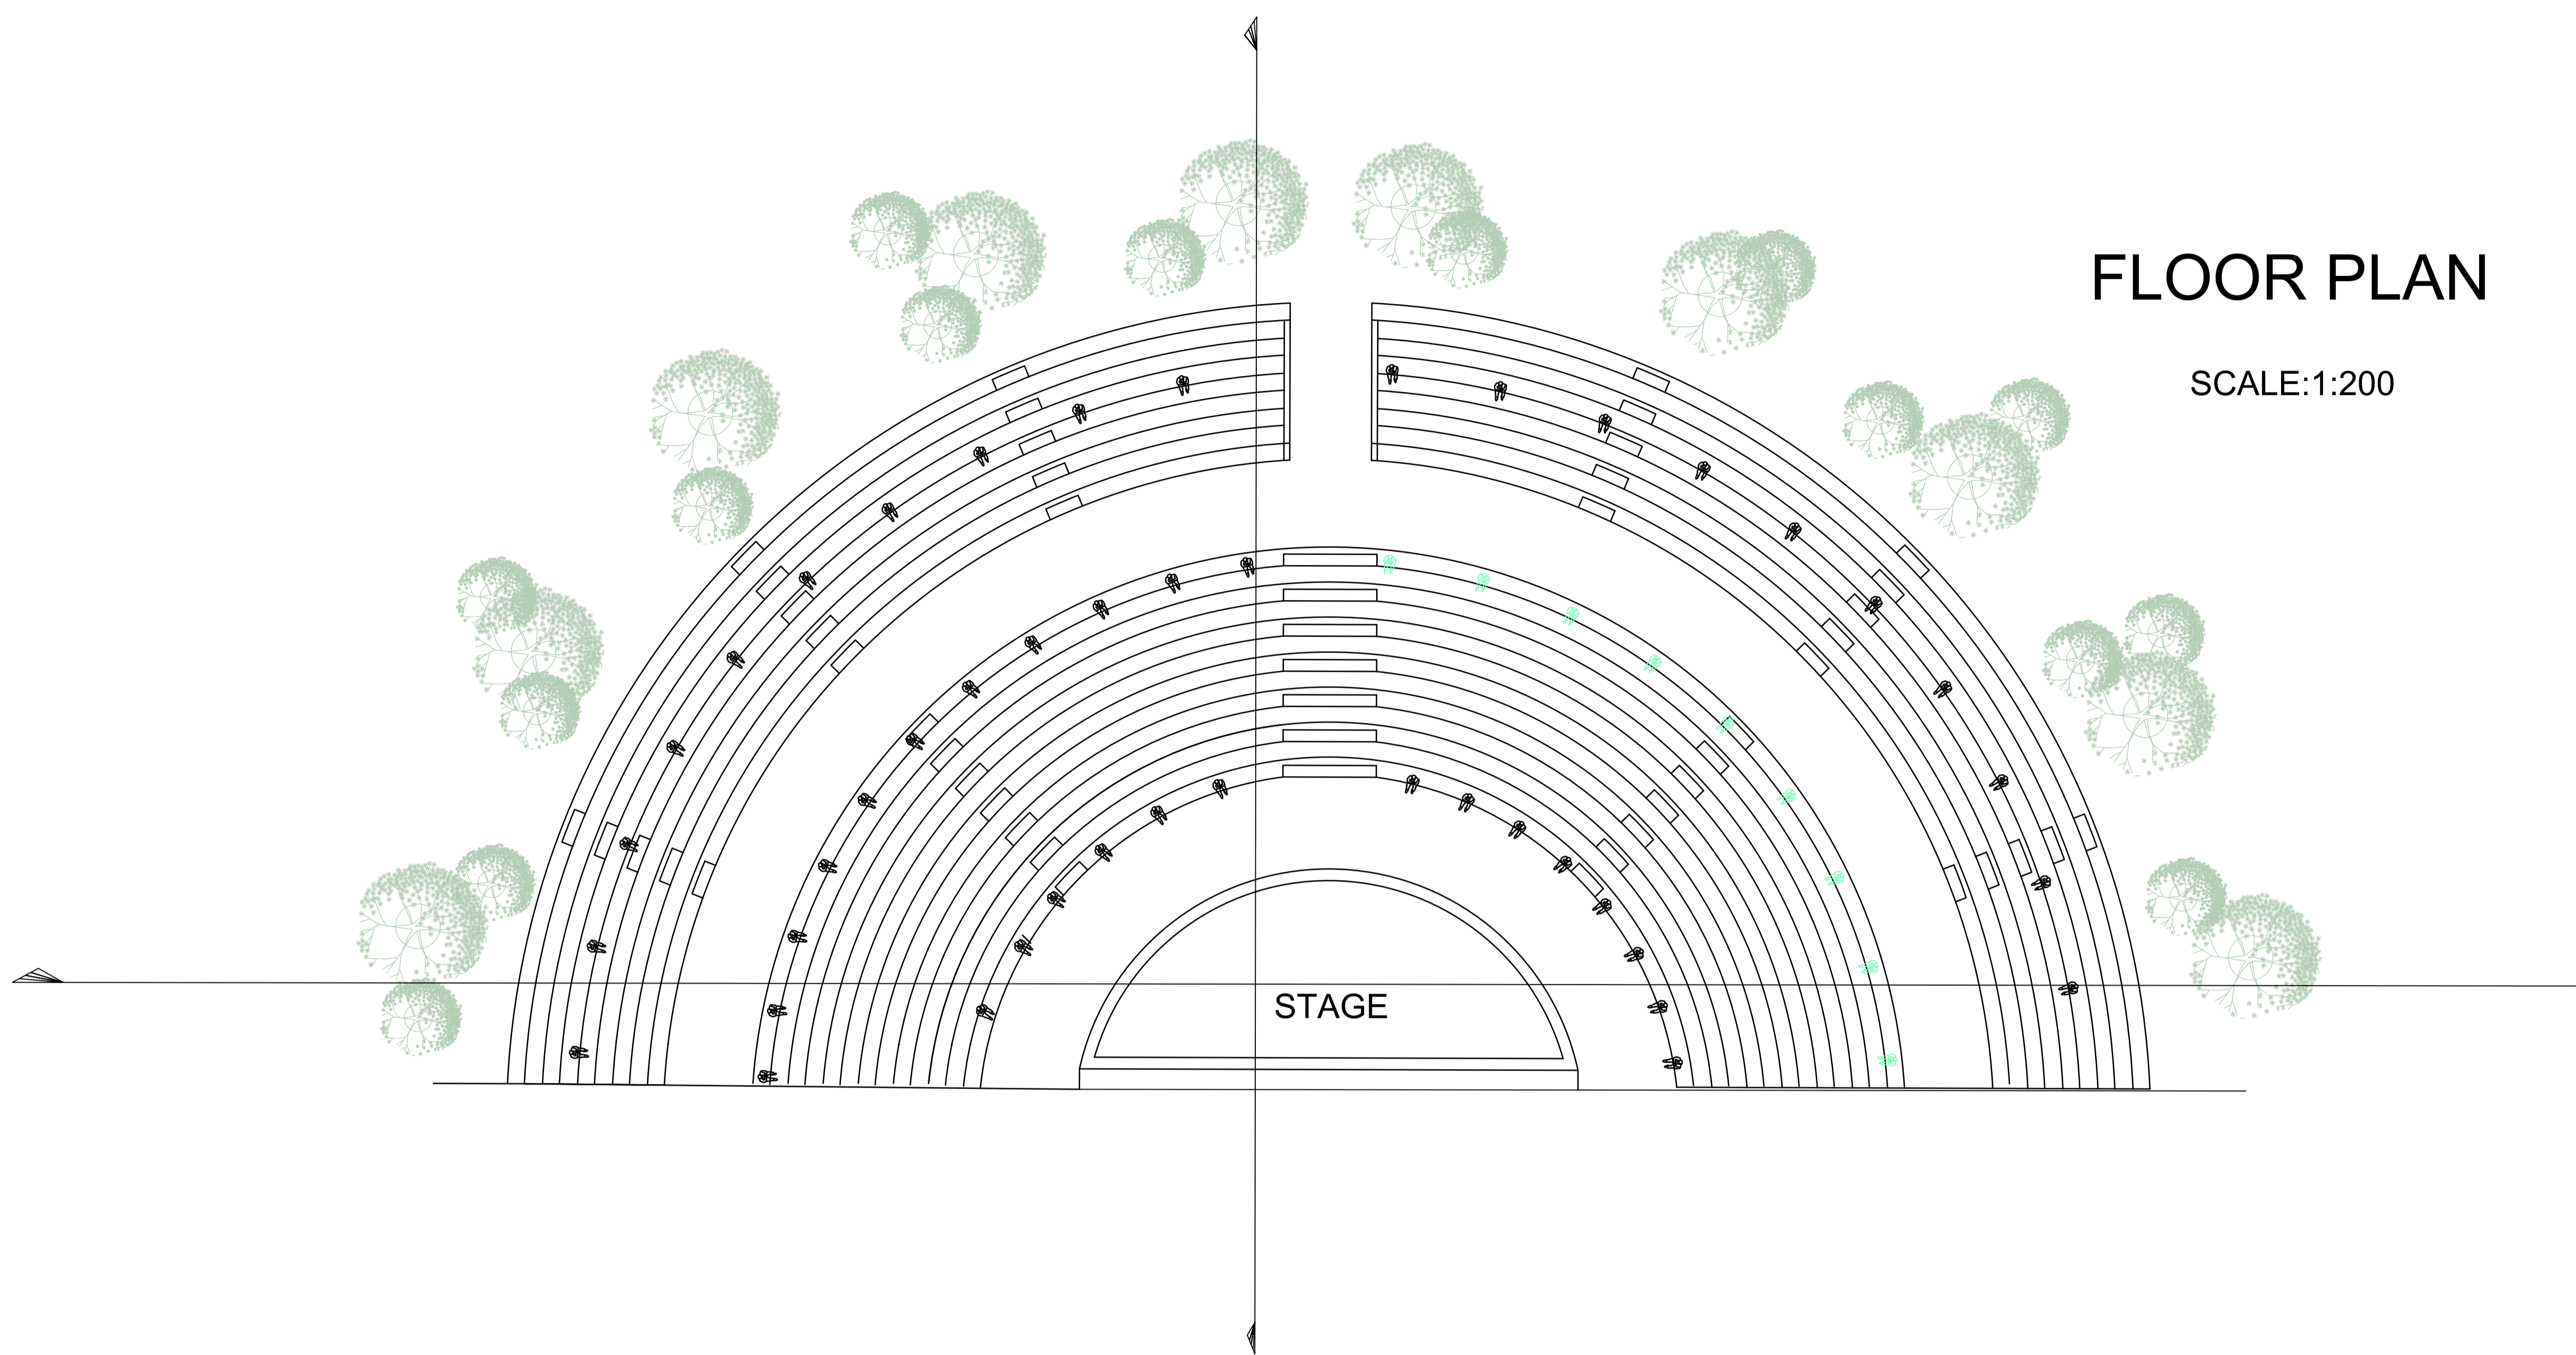

SECTION-A A'

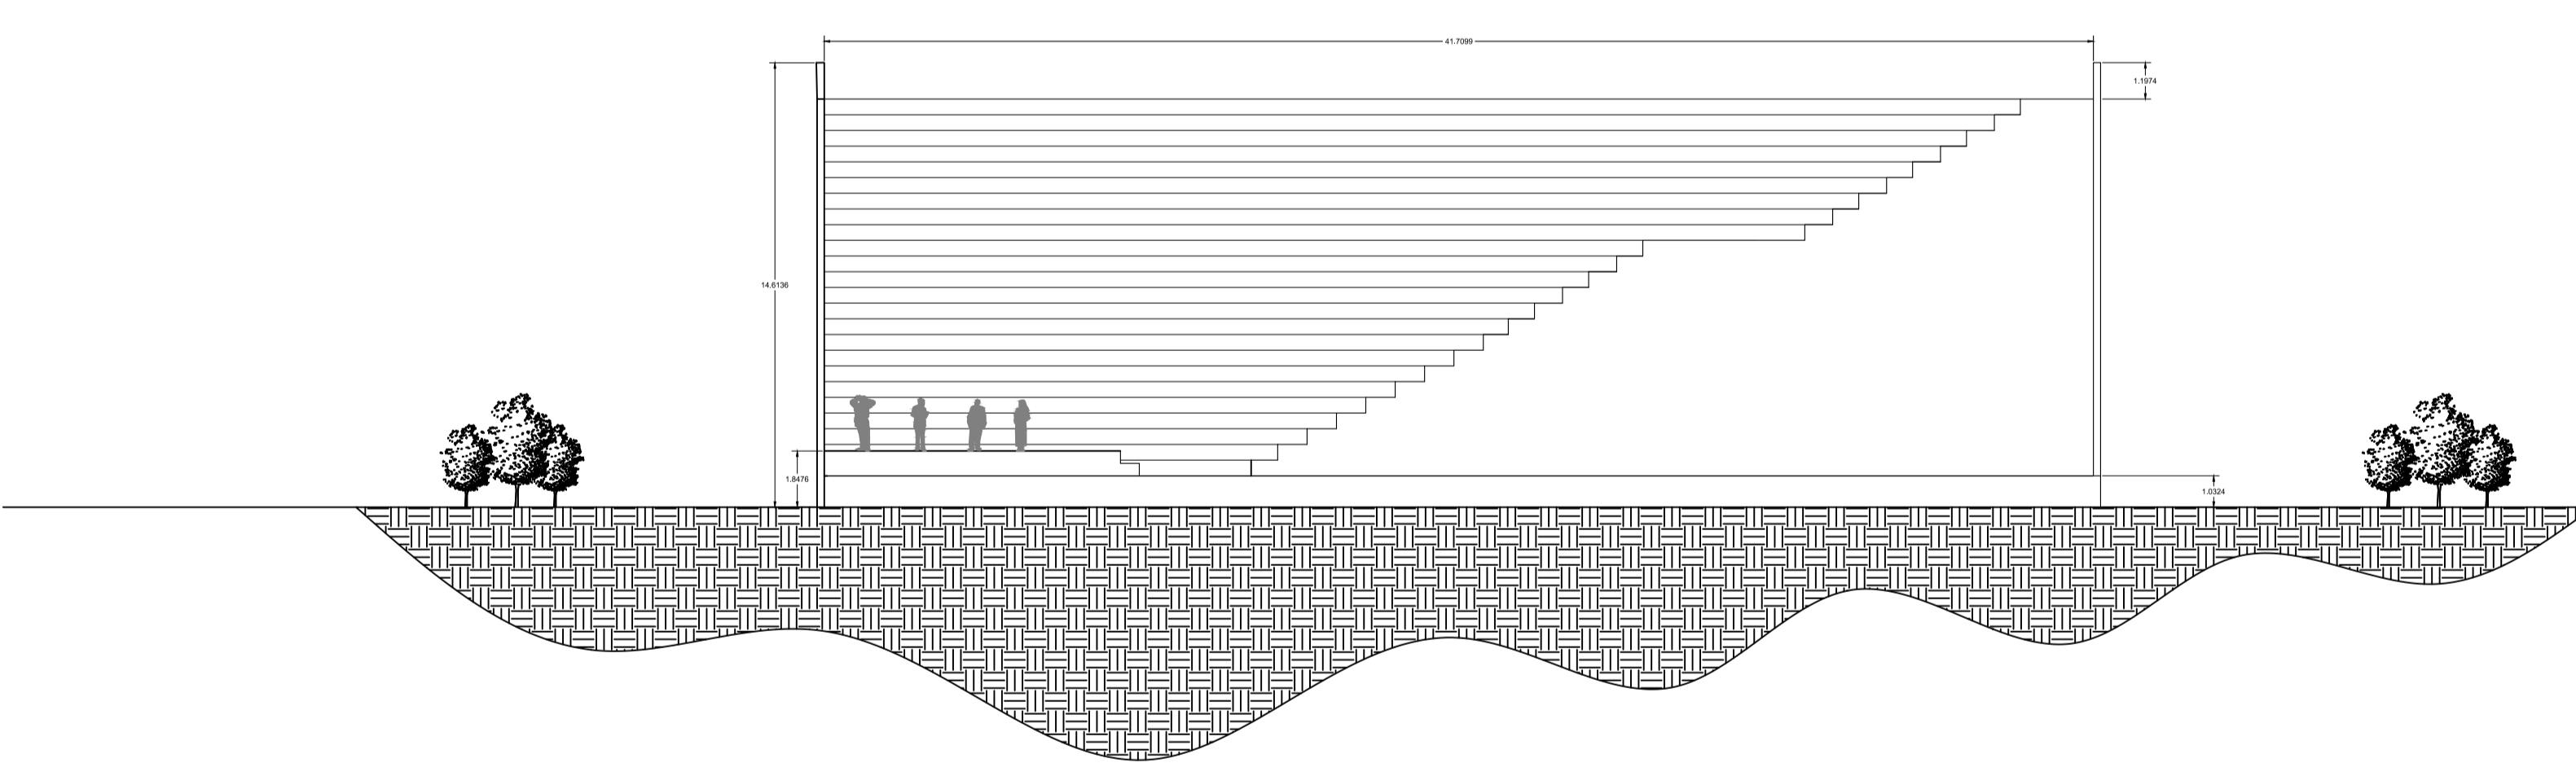

SECTION-B B'

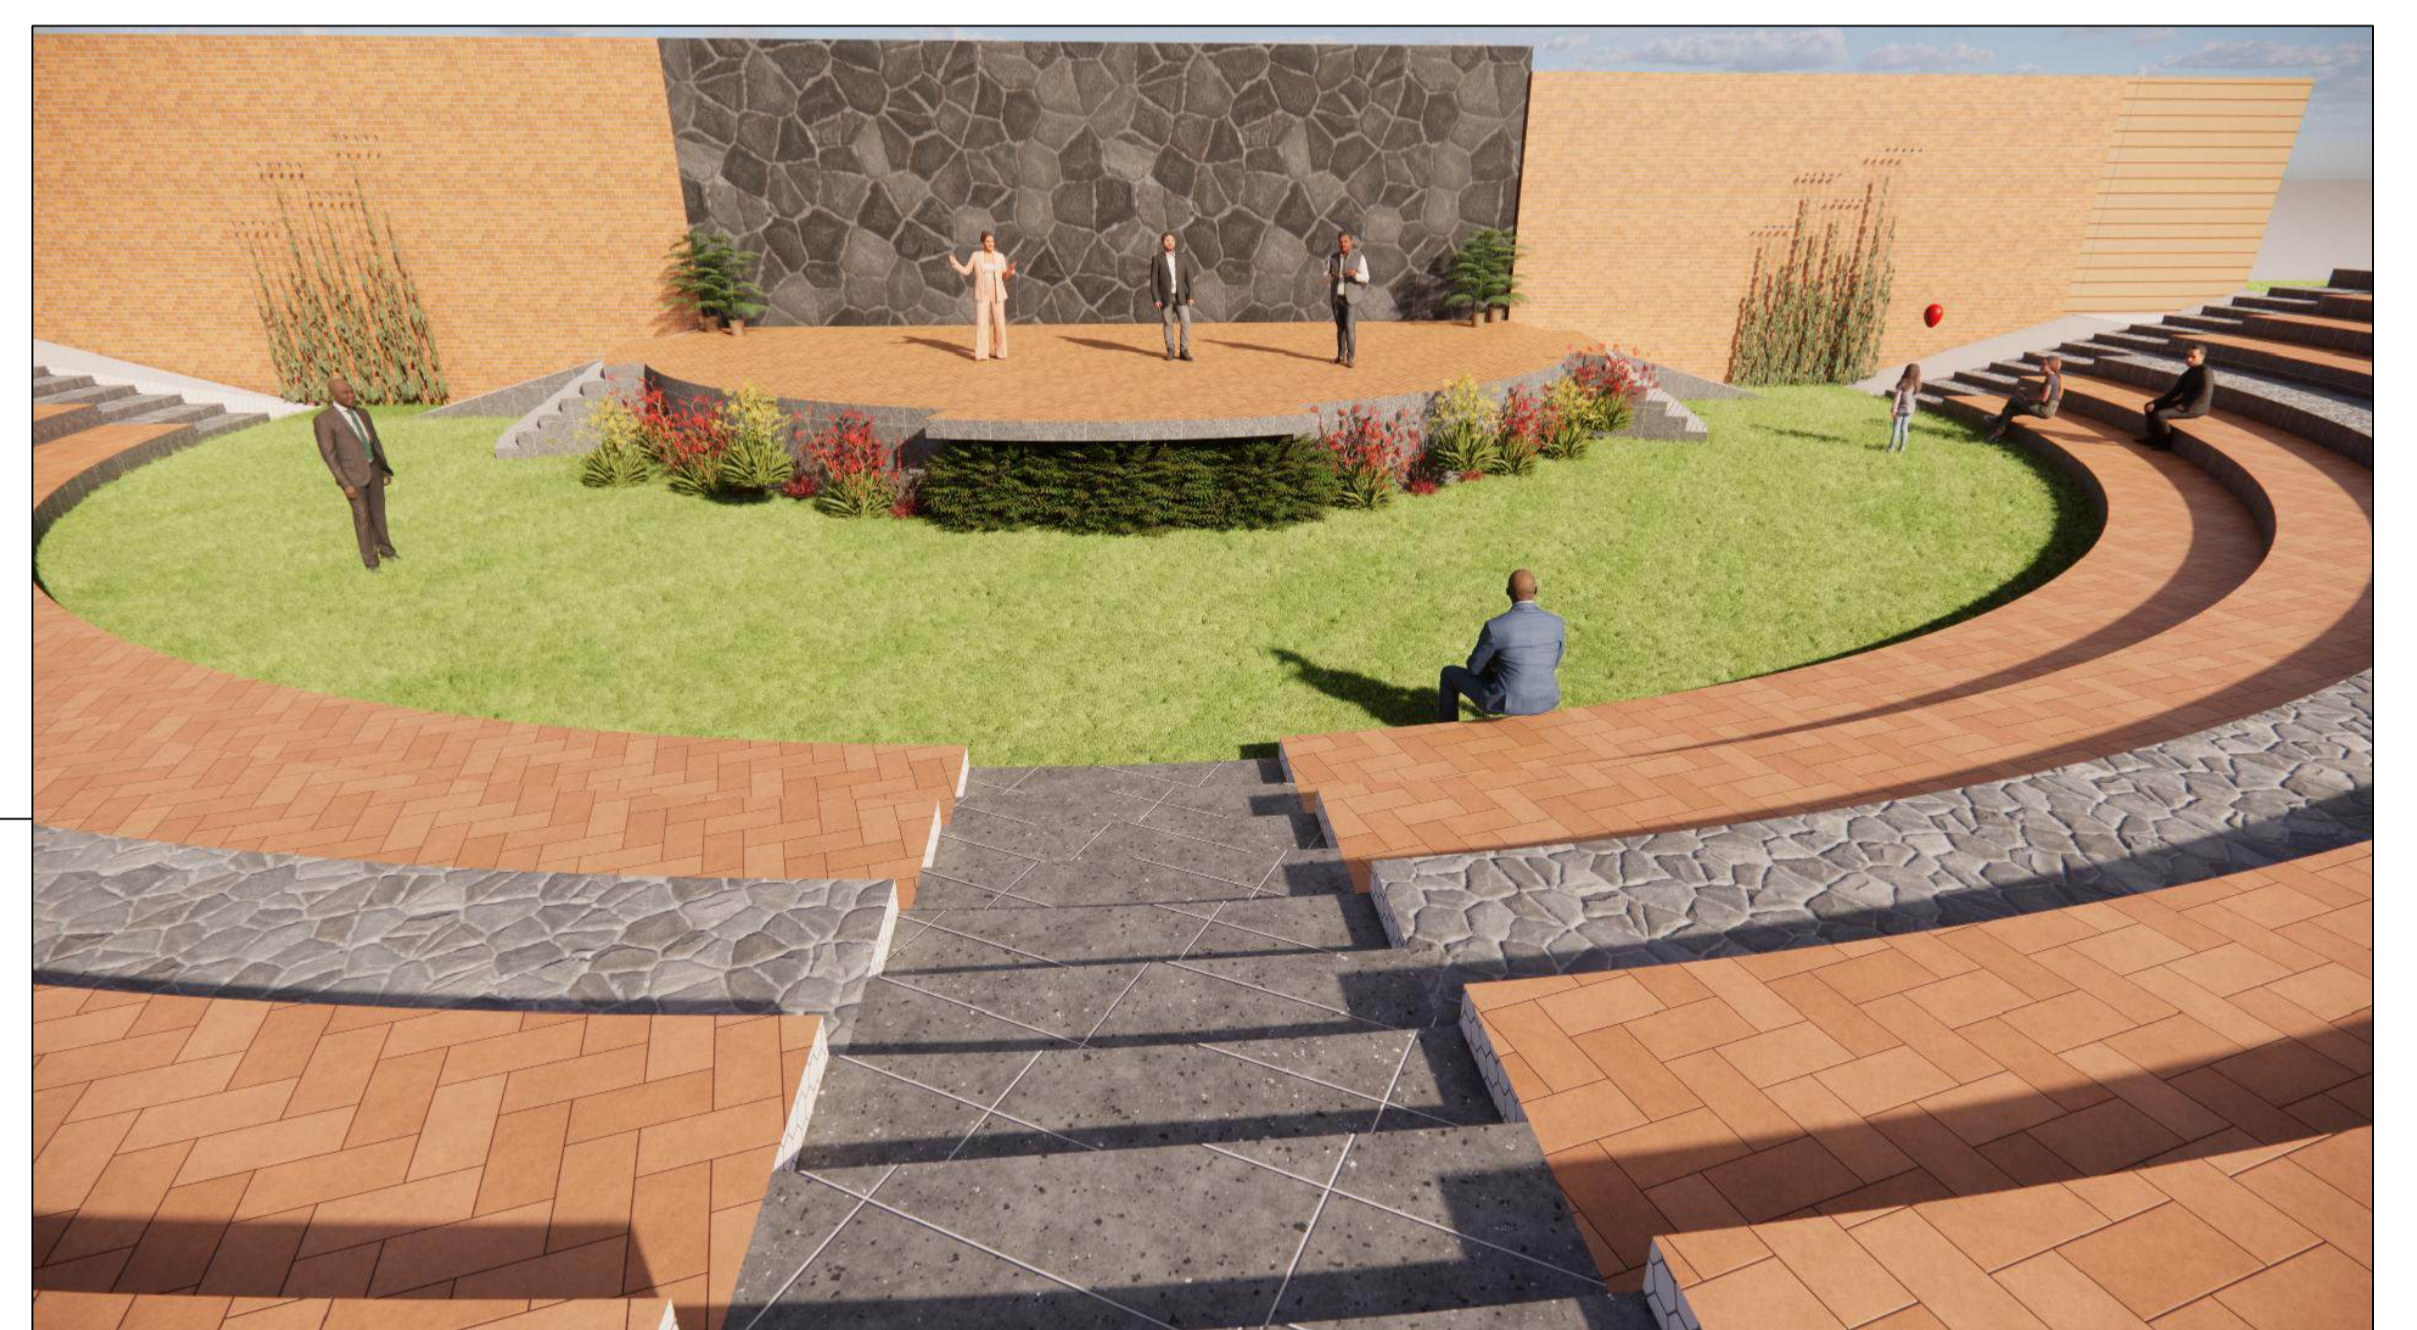

VIEWS



NAME:RUPESH
RRN:230101601029

MEMORIAL ART GALLERY



PLAN | SECTION | VIEWS

FLOOR PLAN

SCALE:1:200

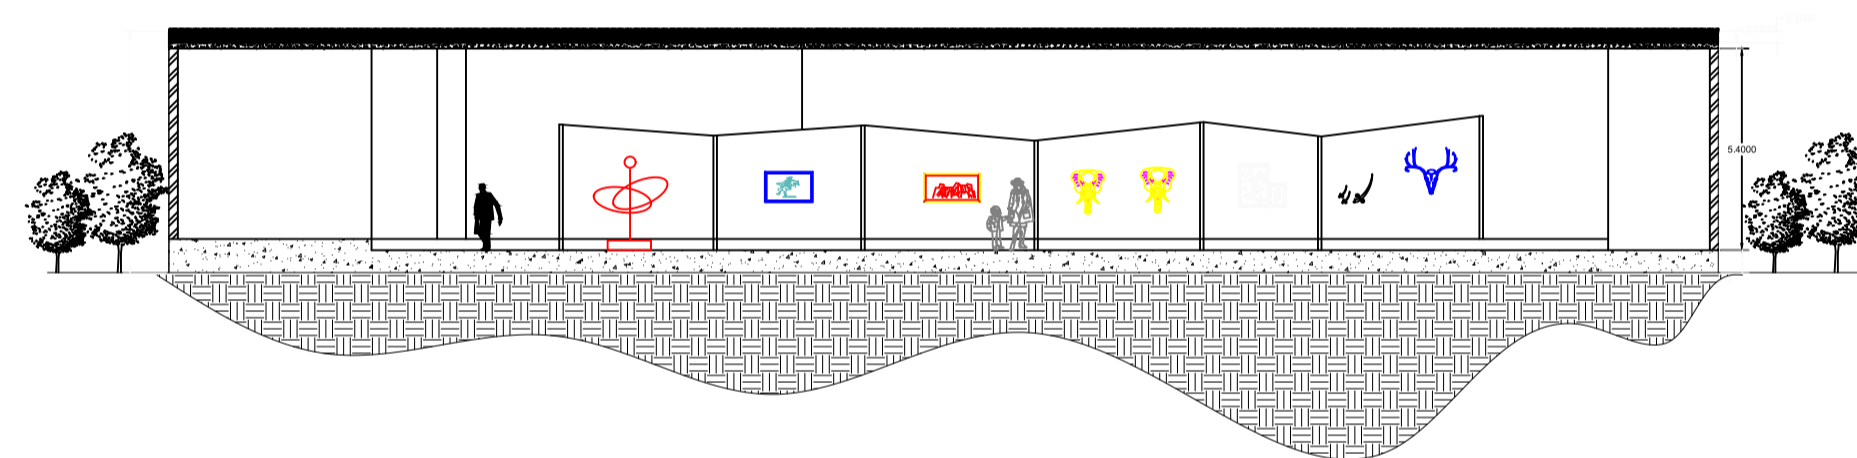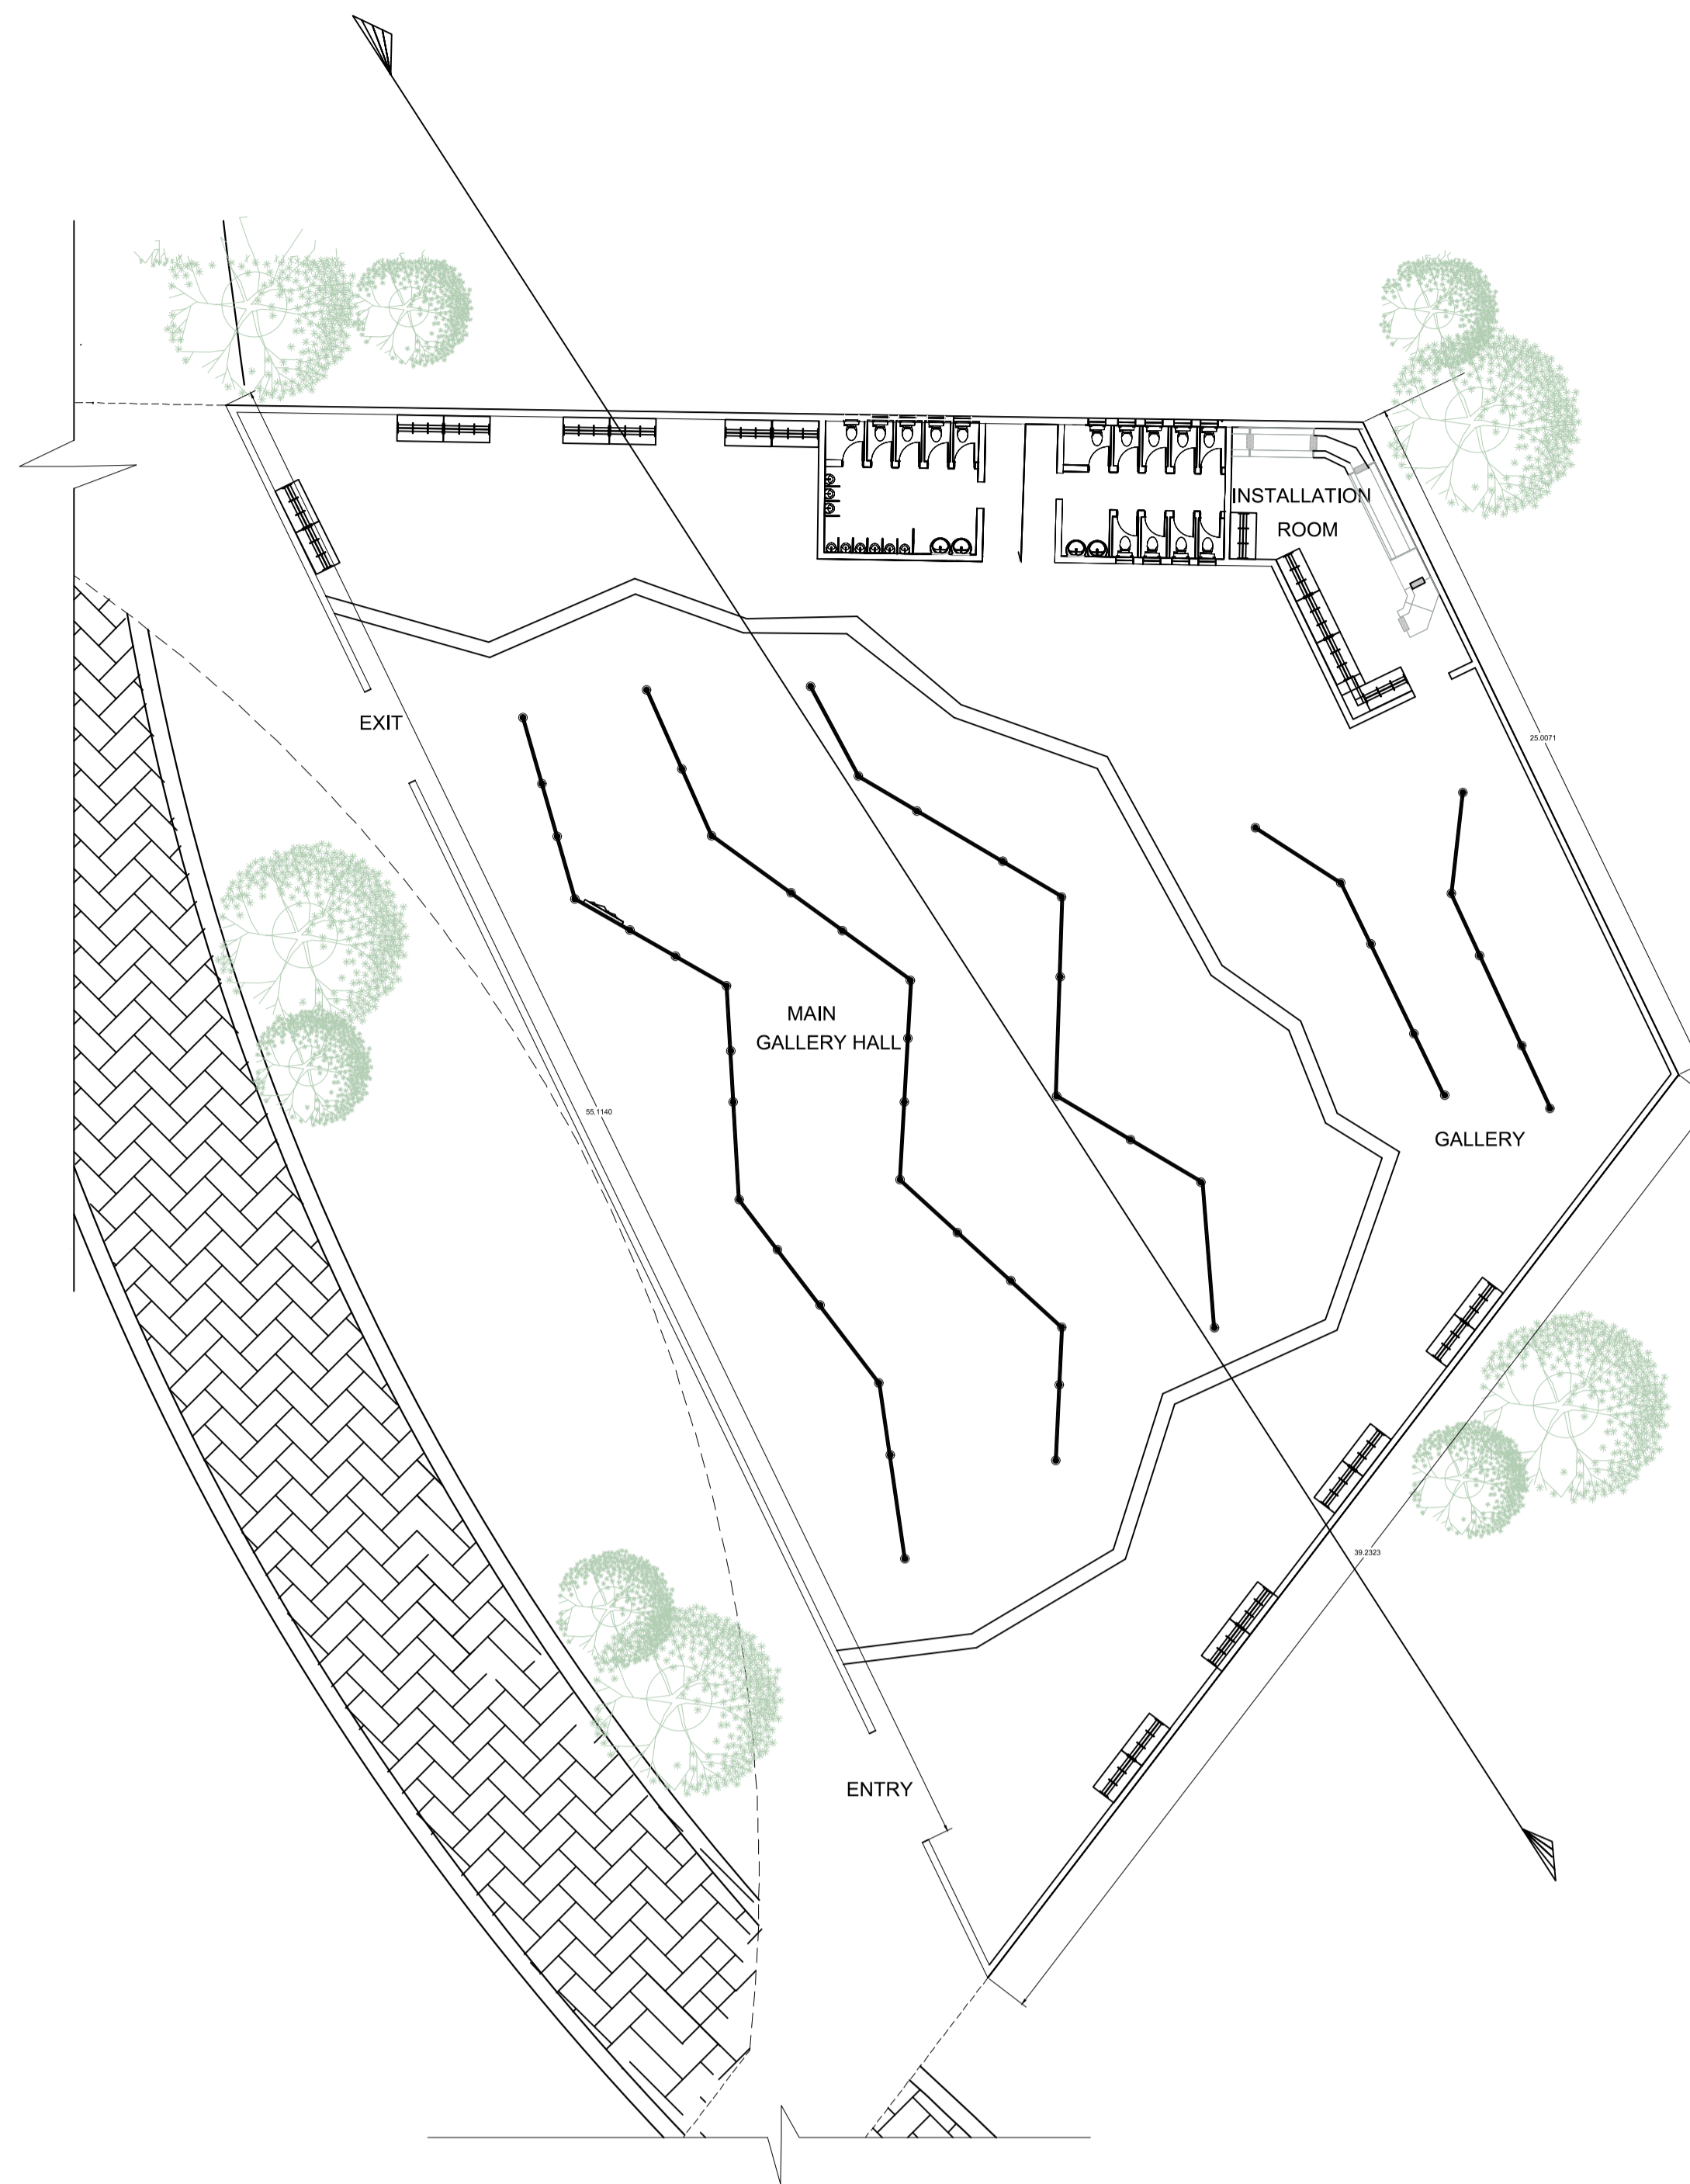

SECTION-A A'

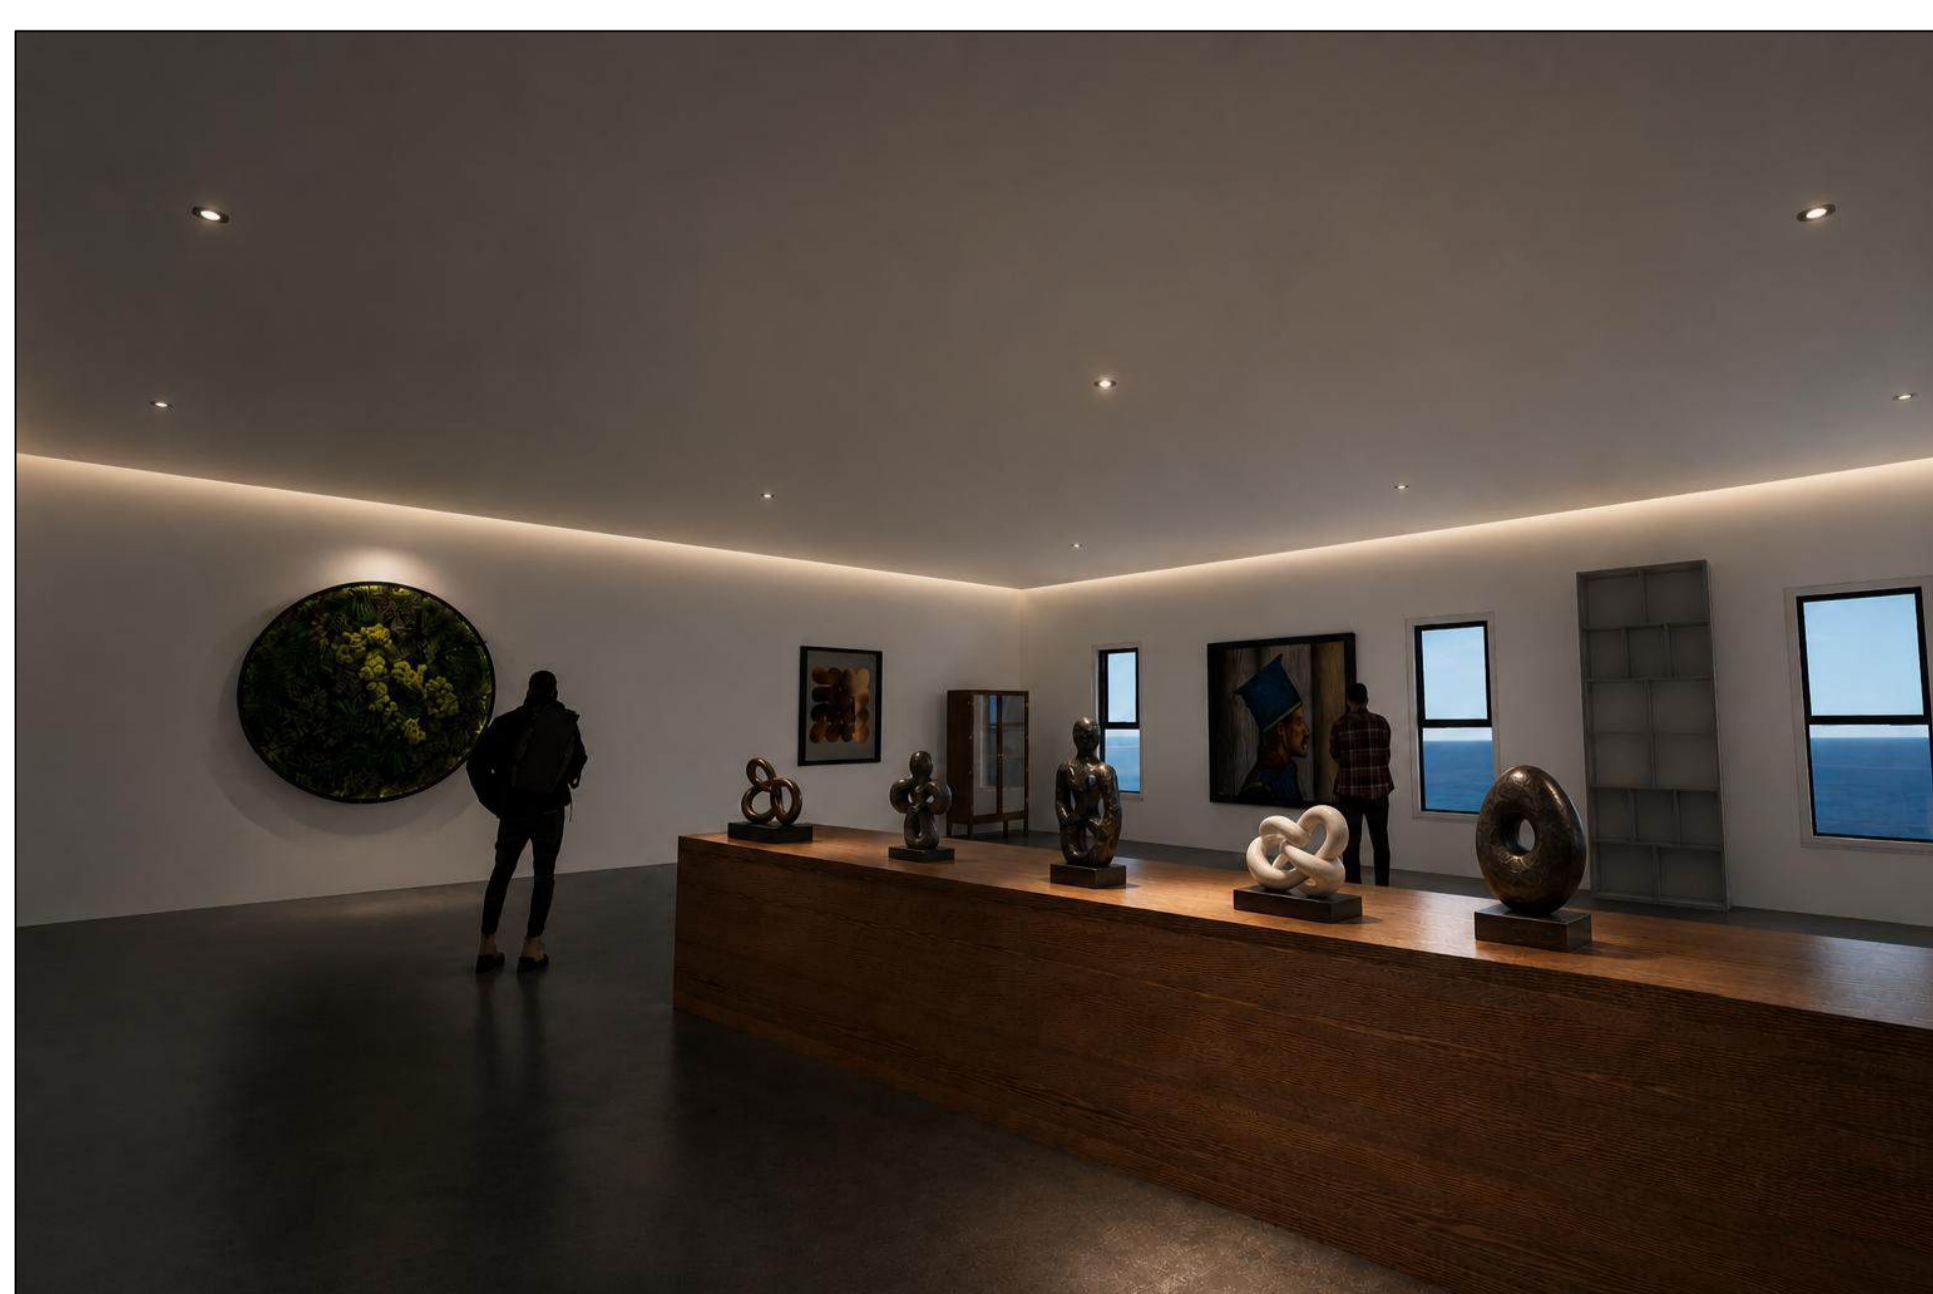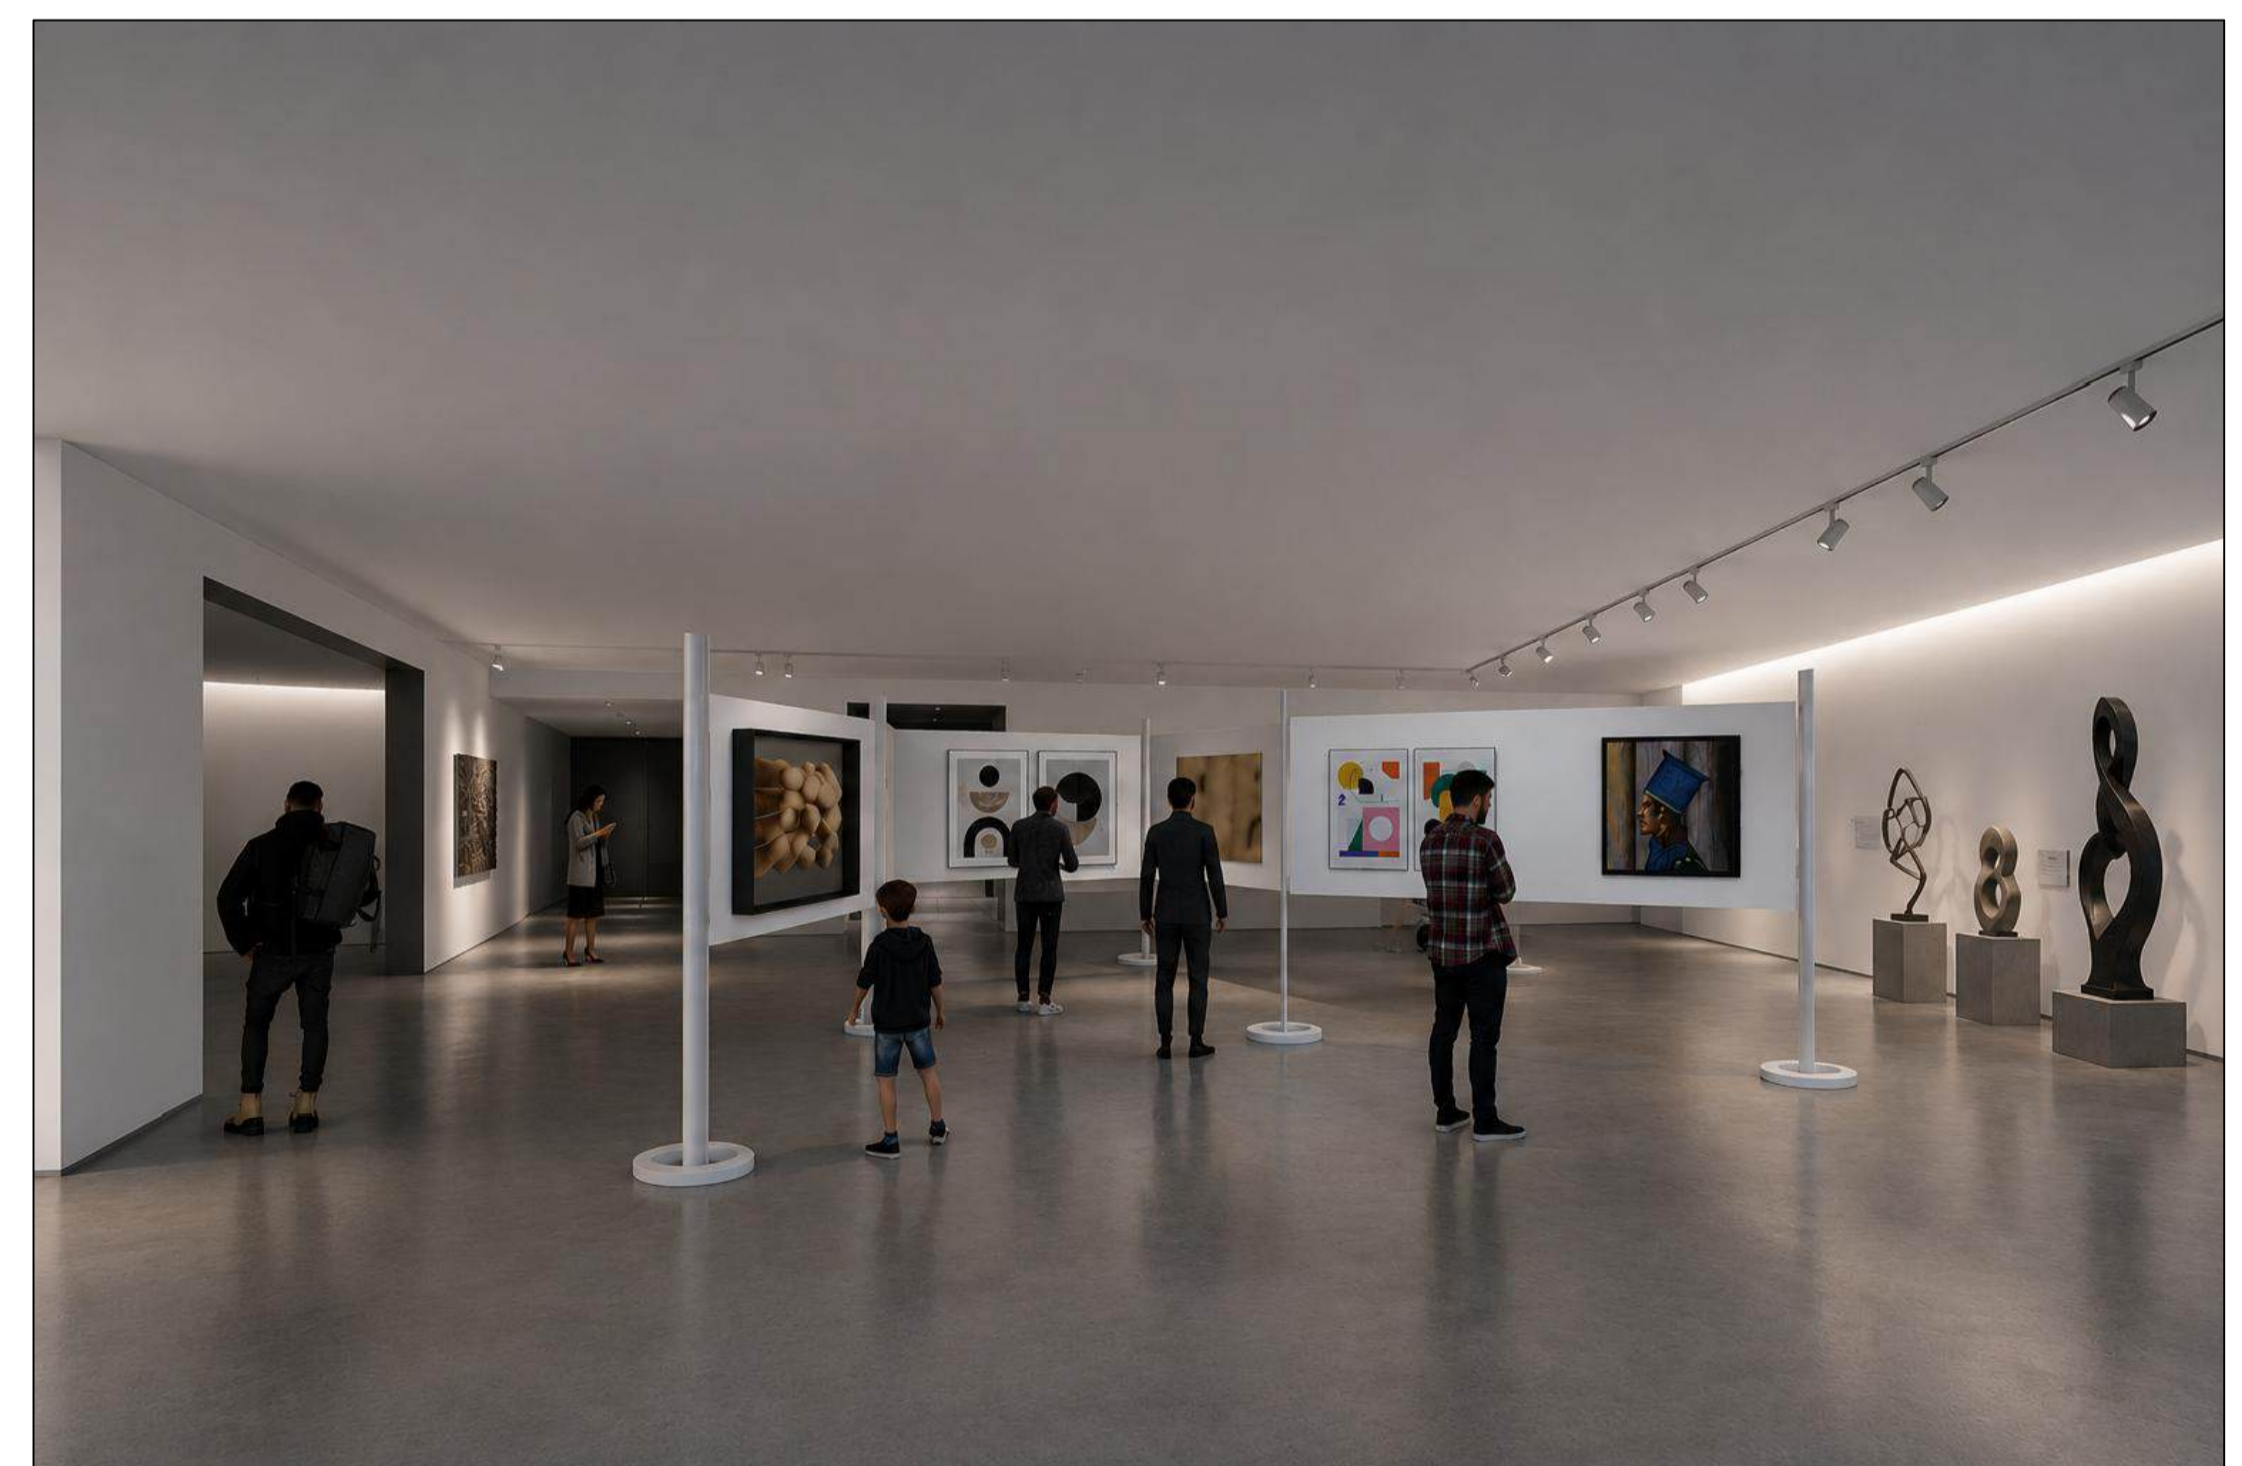


VIEWS

NAME:RUPESH
RRN:230101601029


HISTORIC PAVILION

PLAN | SECTION | VIEWS


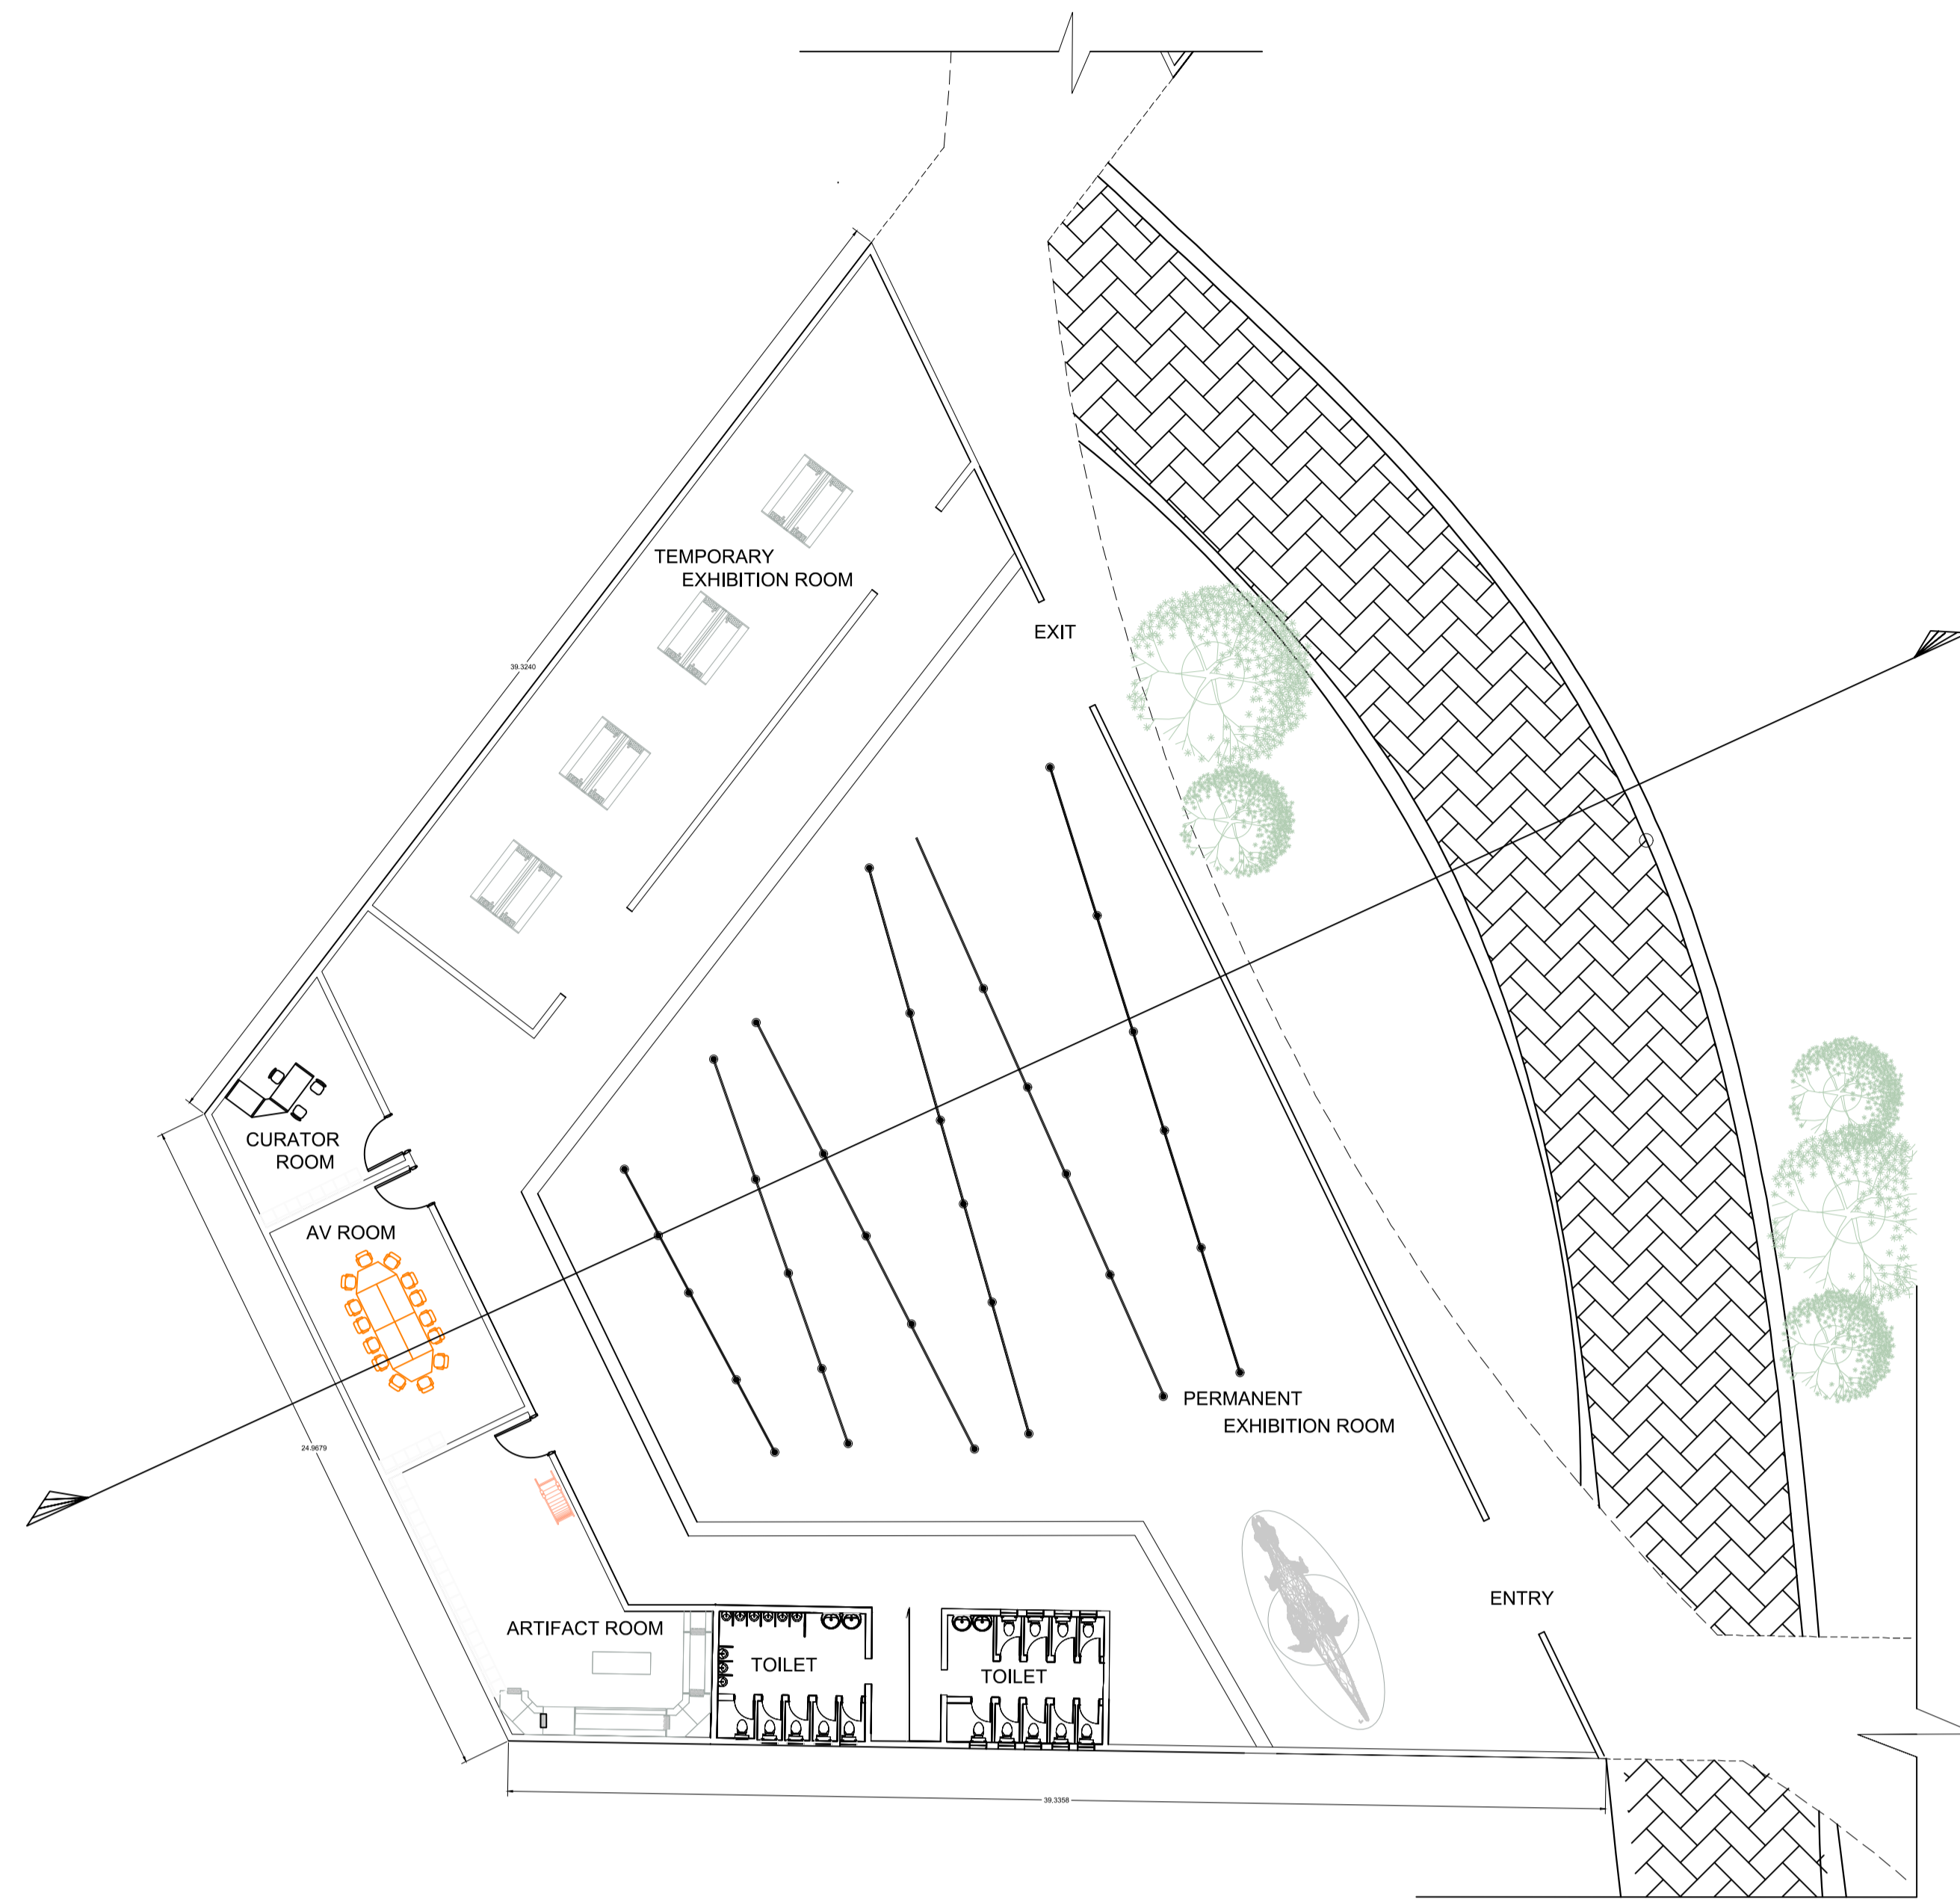


FLOOR PLAN

SCALE:1:200

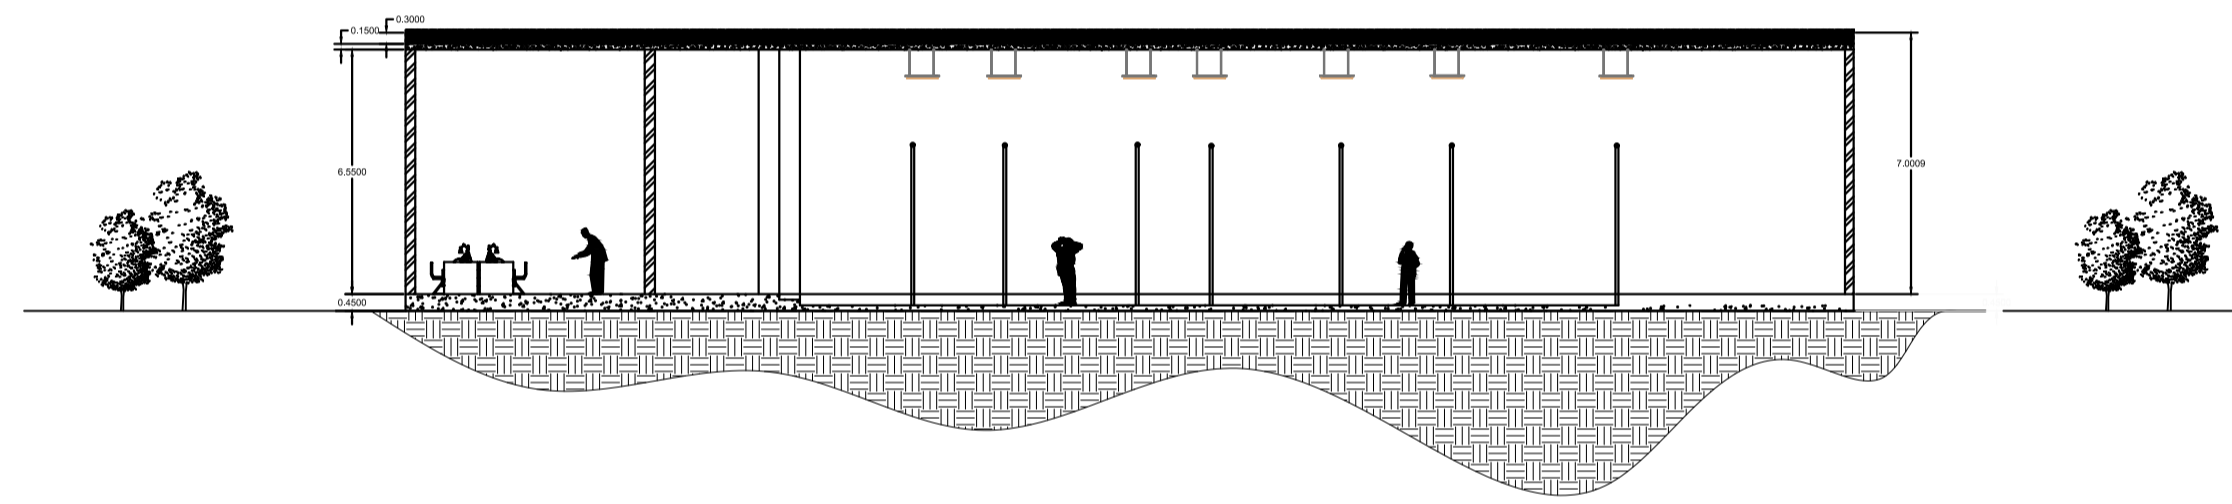

SECTION-A A'

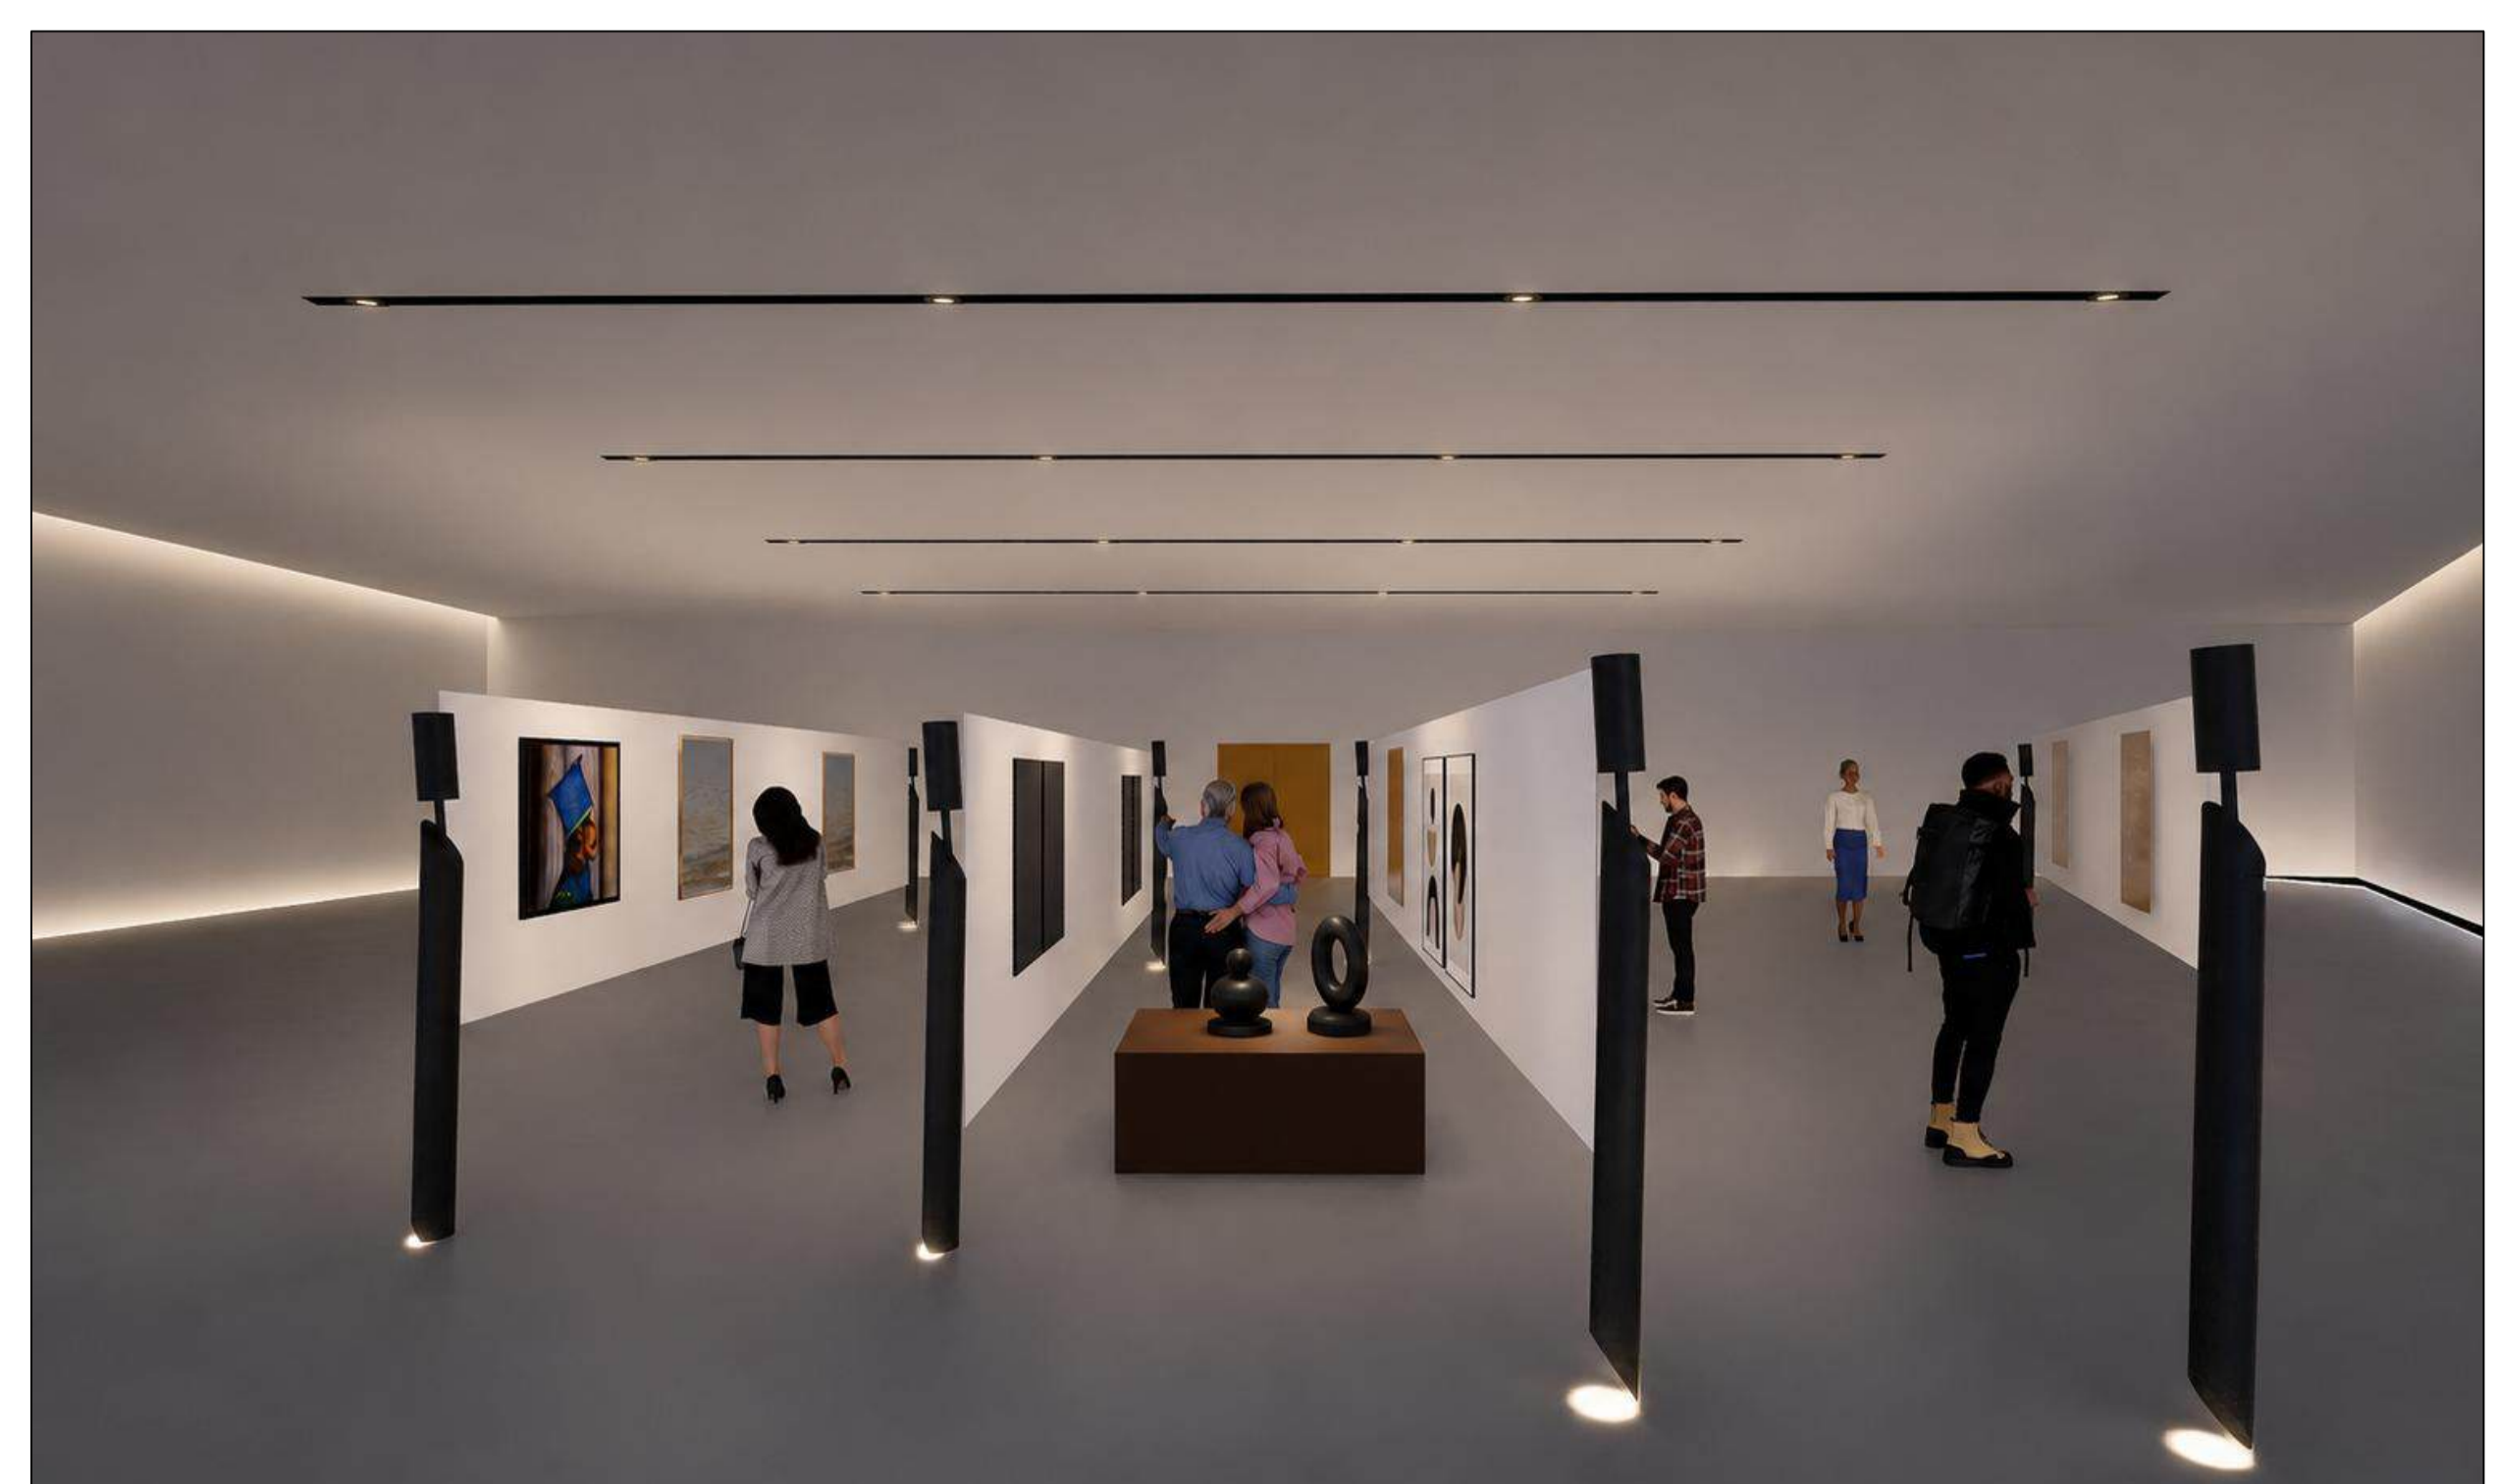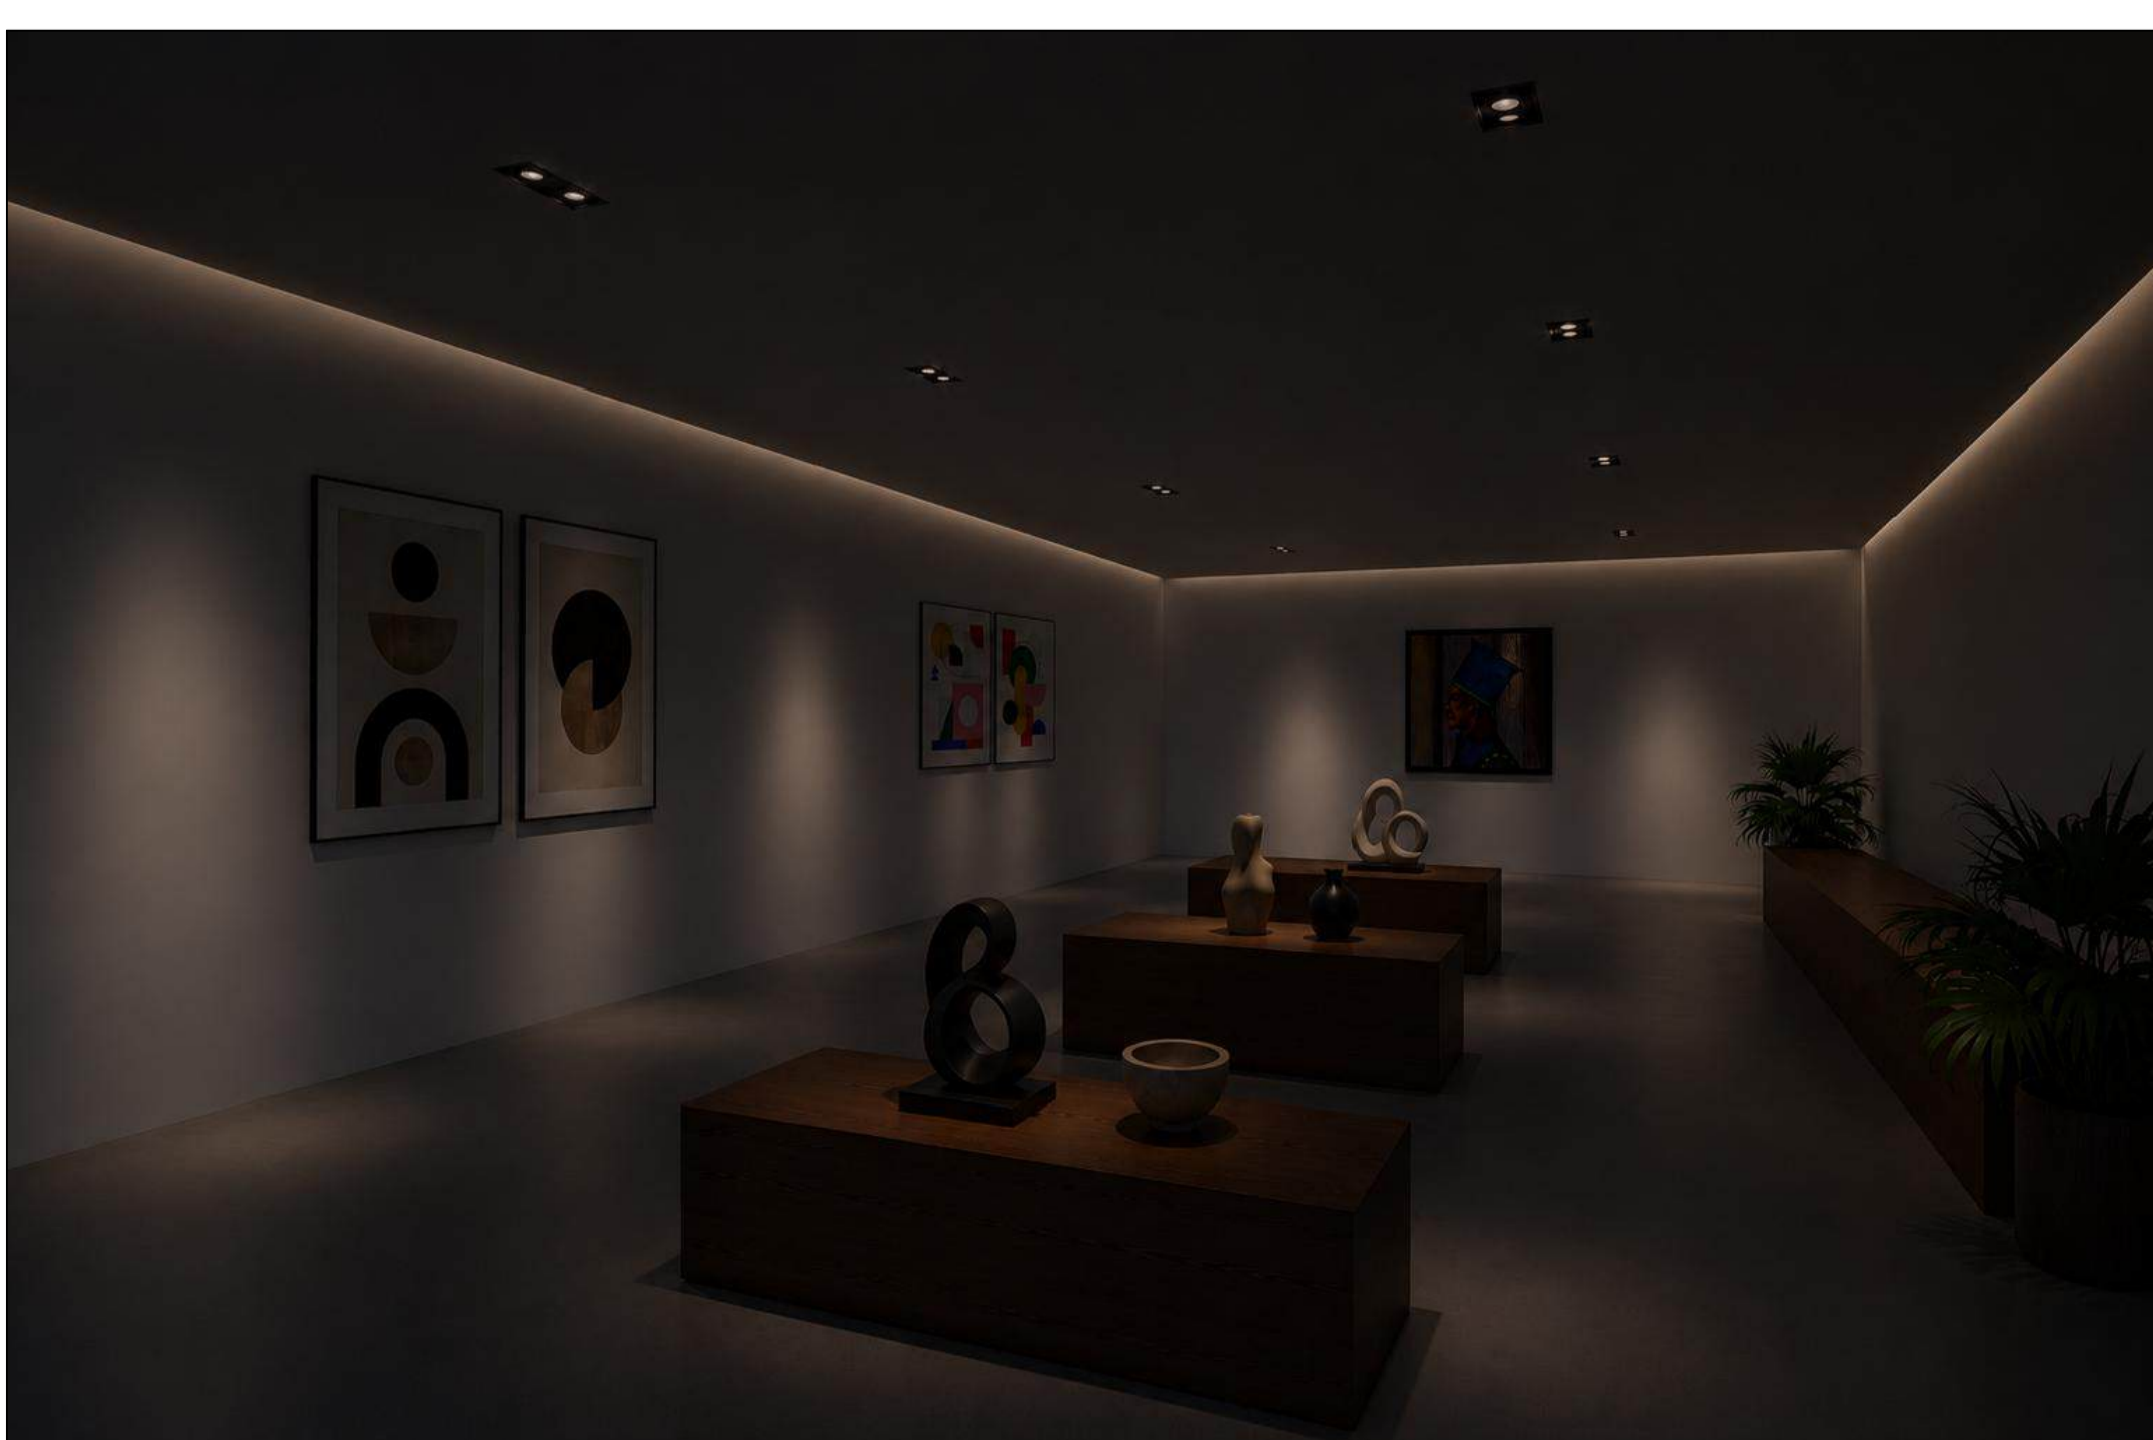


VIEWS

NAME:RUPESH
RRN:230101601029


COMMERCIAL COMPLEX

PLAN | SECTION | VIEWS

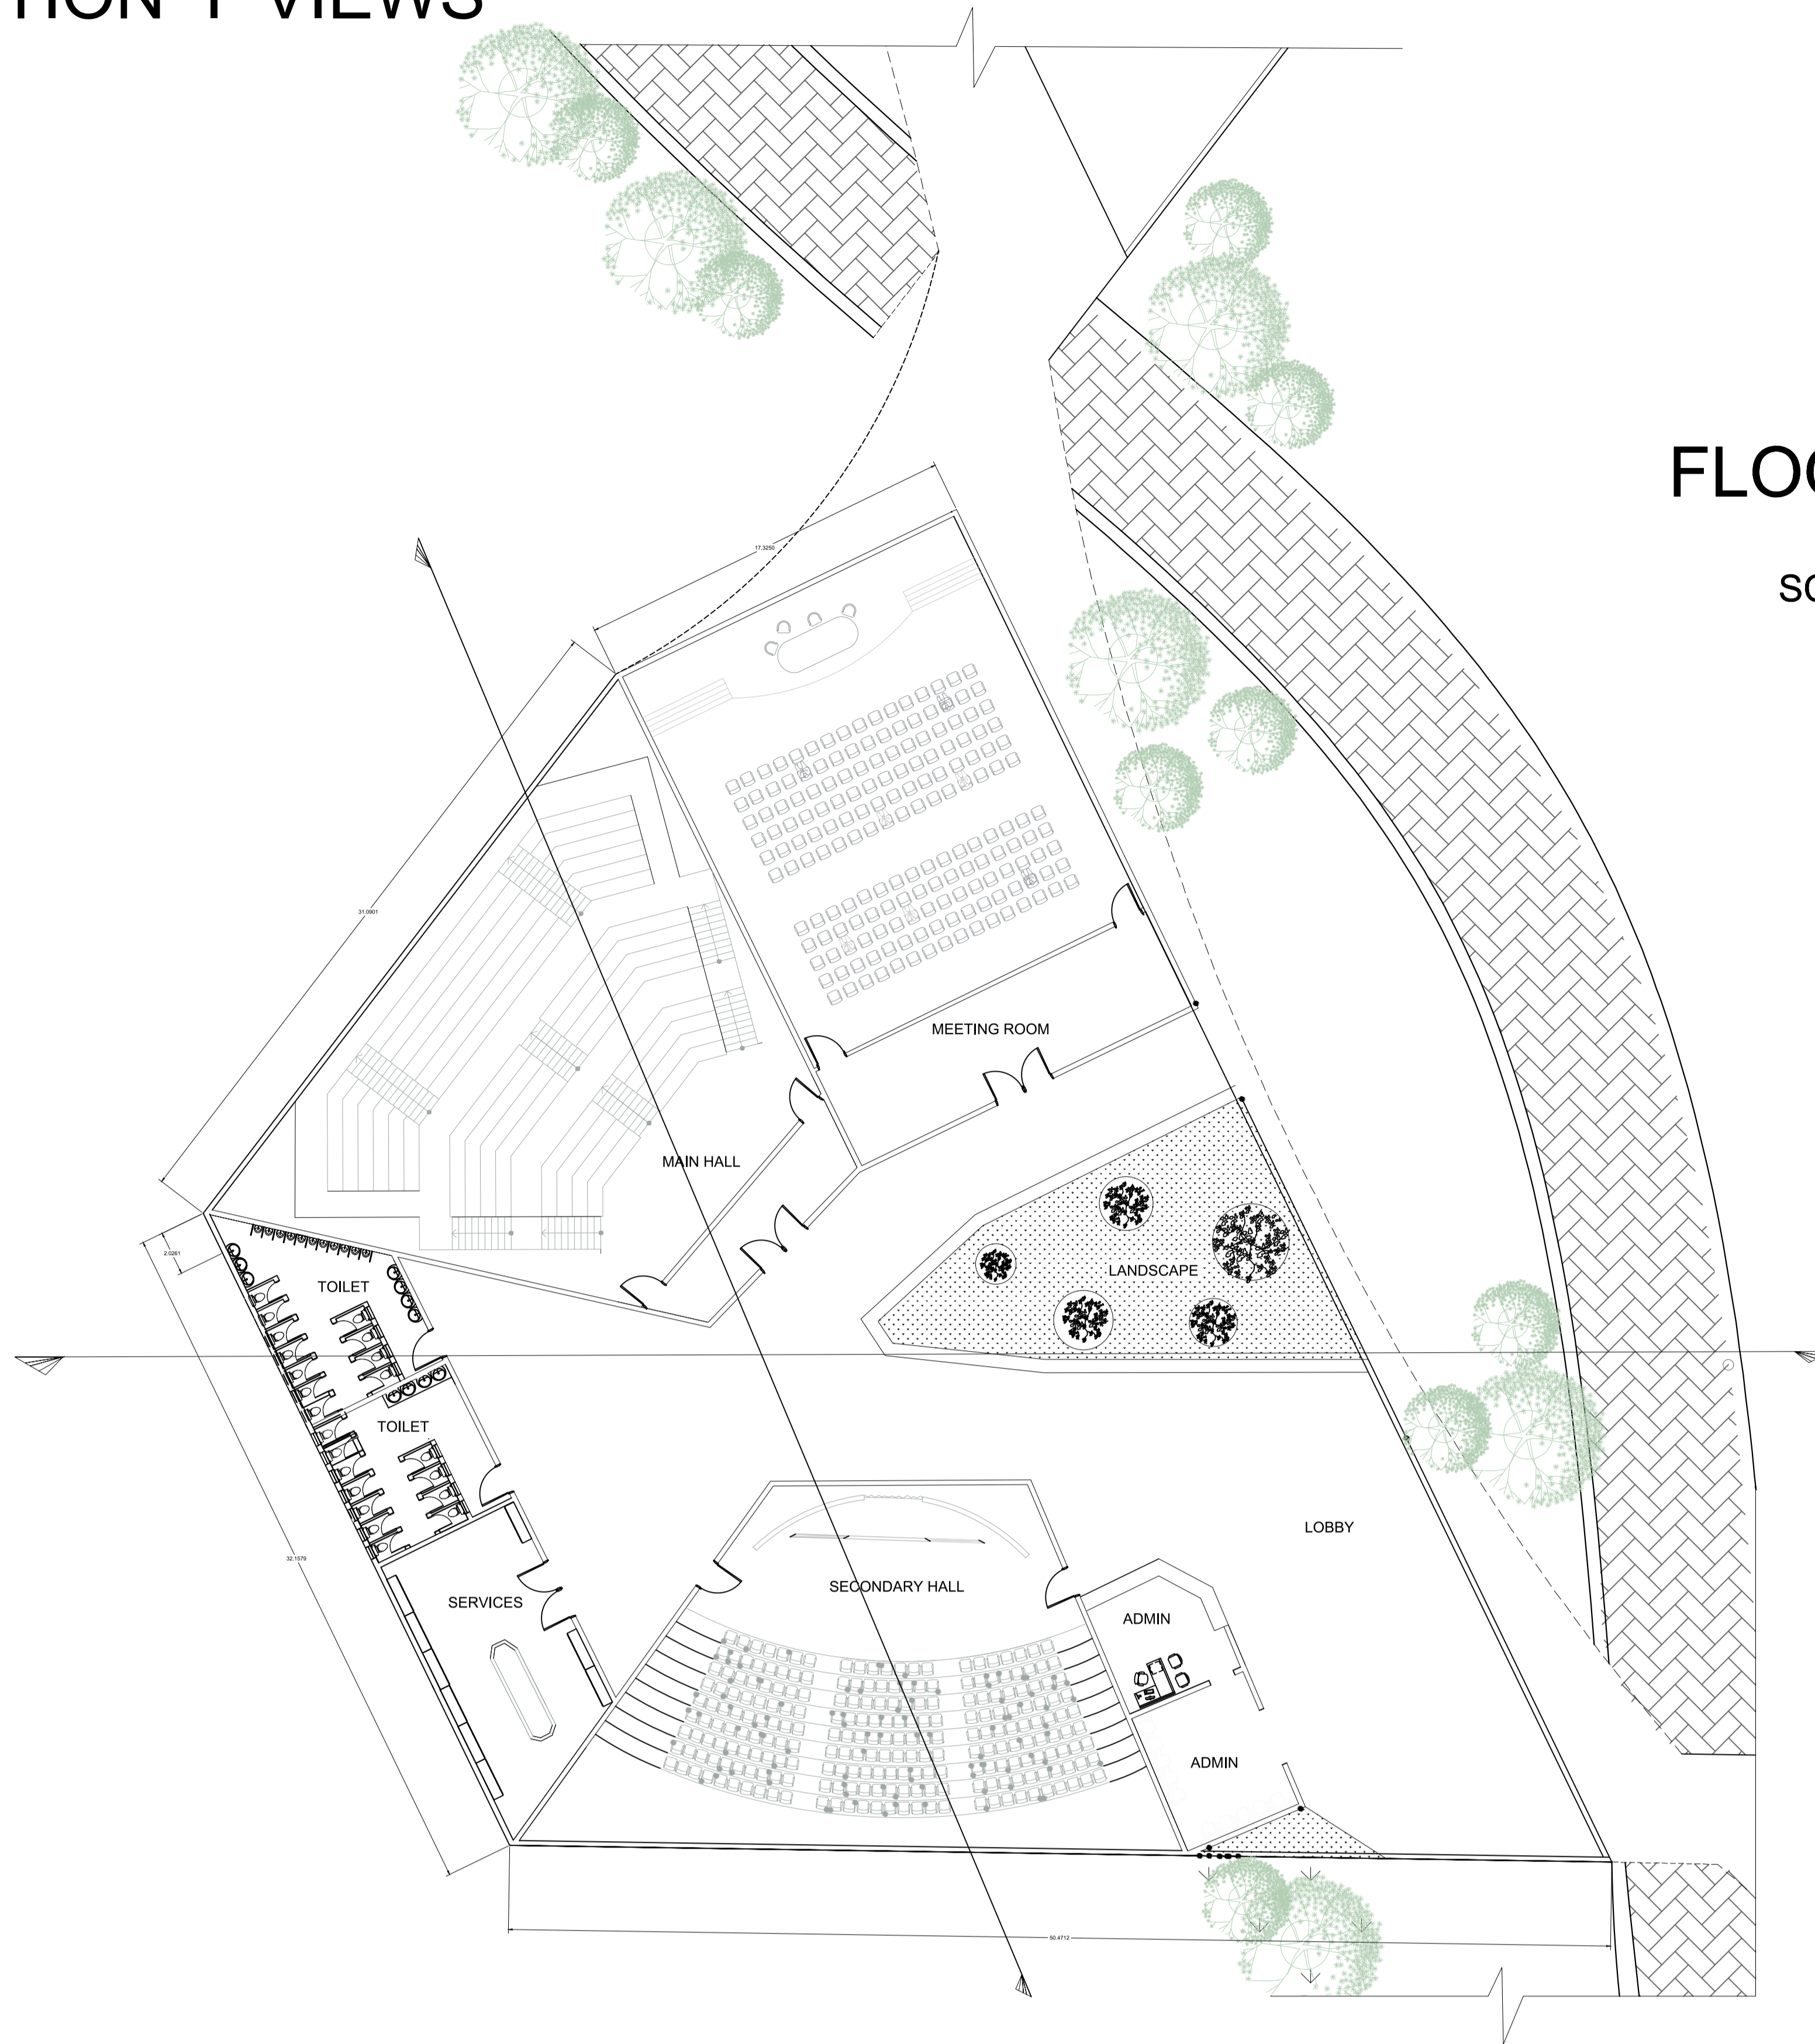


FLOOR PLAN

SCALE:1:200

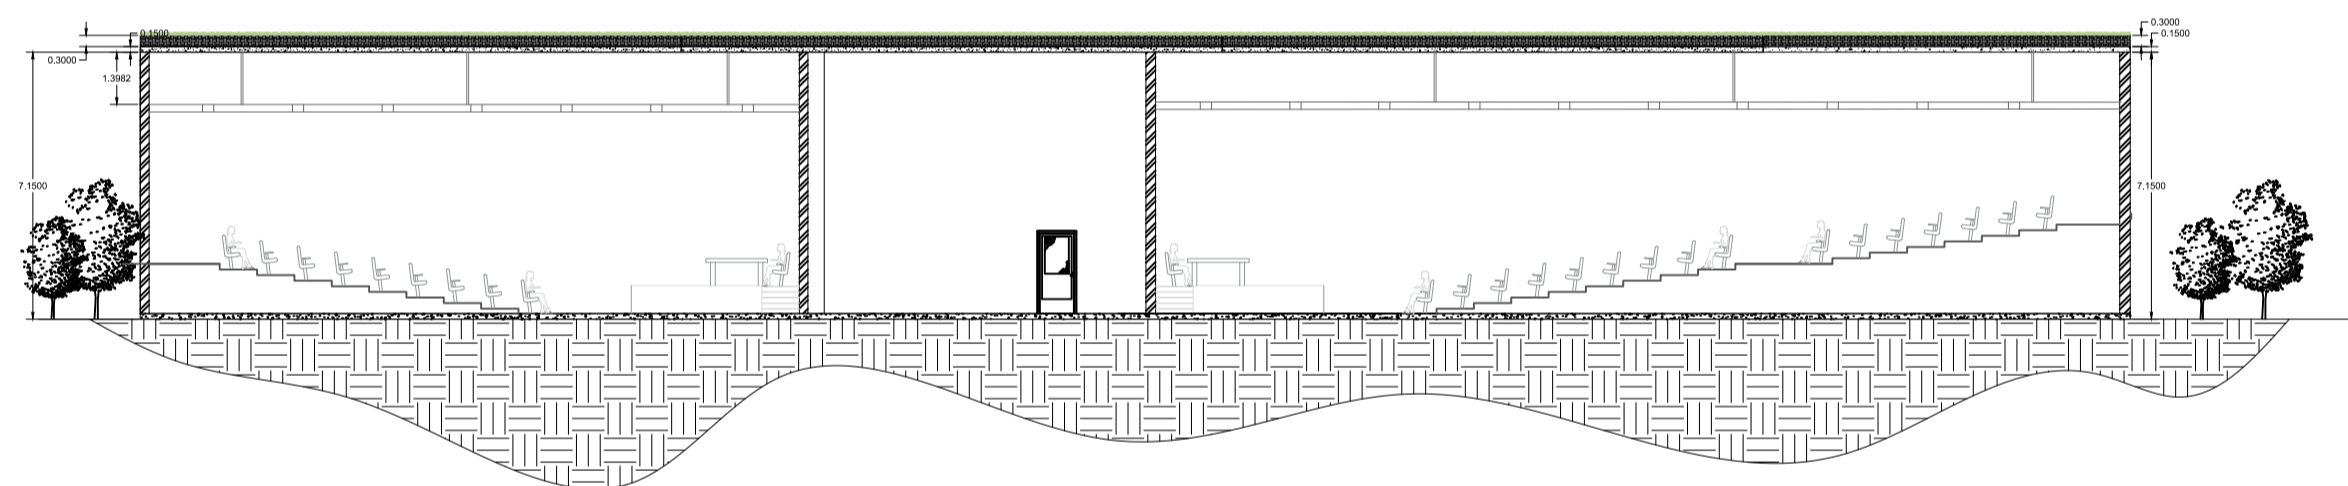

SECTION-A A'

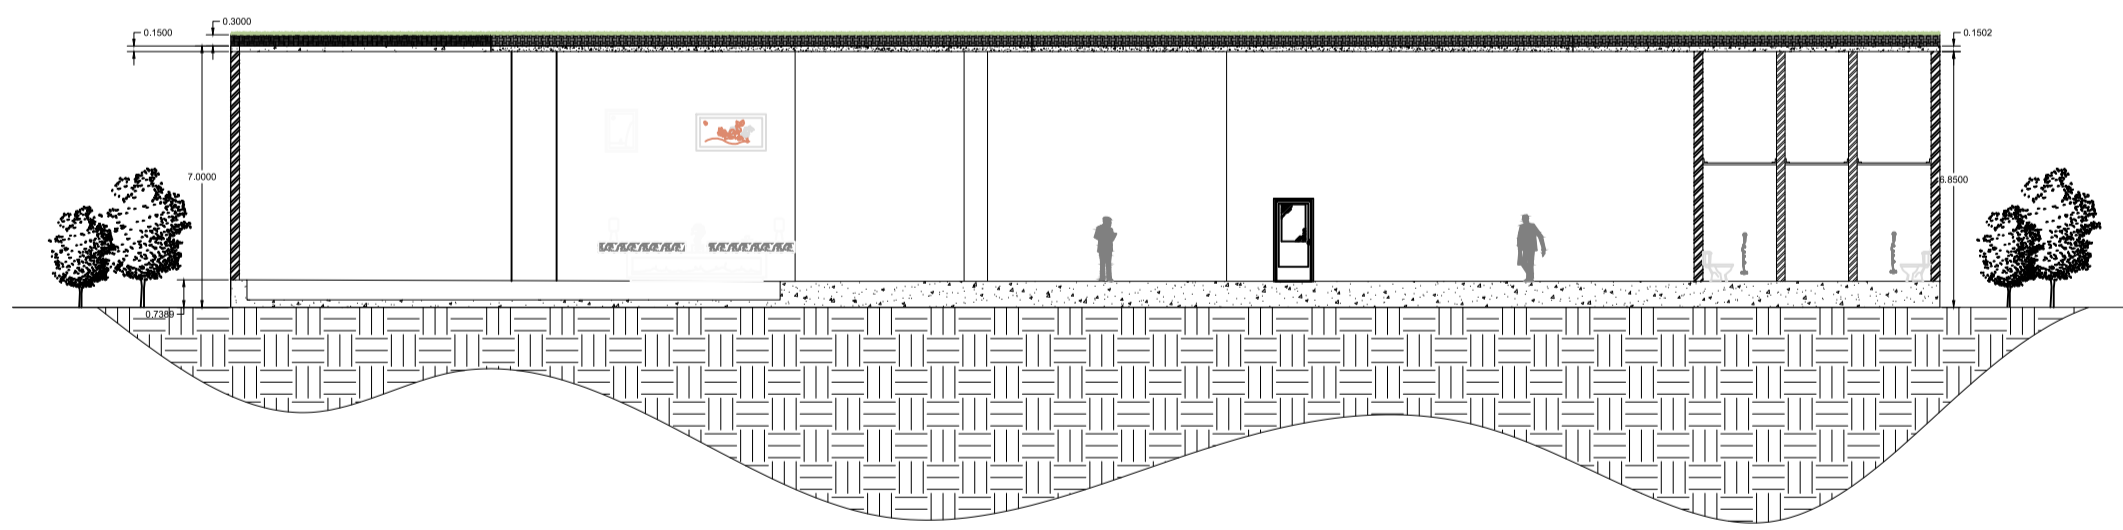

SECTION-B B'




VIEWS



NAME:RUPESH
RRN:230101601029


COMMERCIAL COMPLEX

PLAN | SECTION | VIEWS

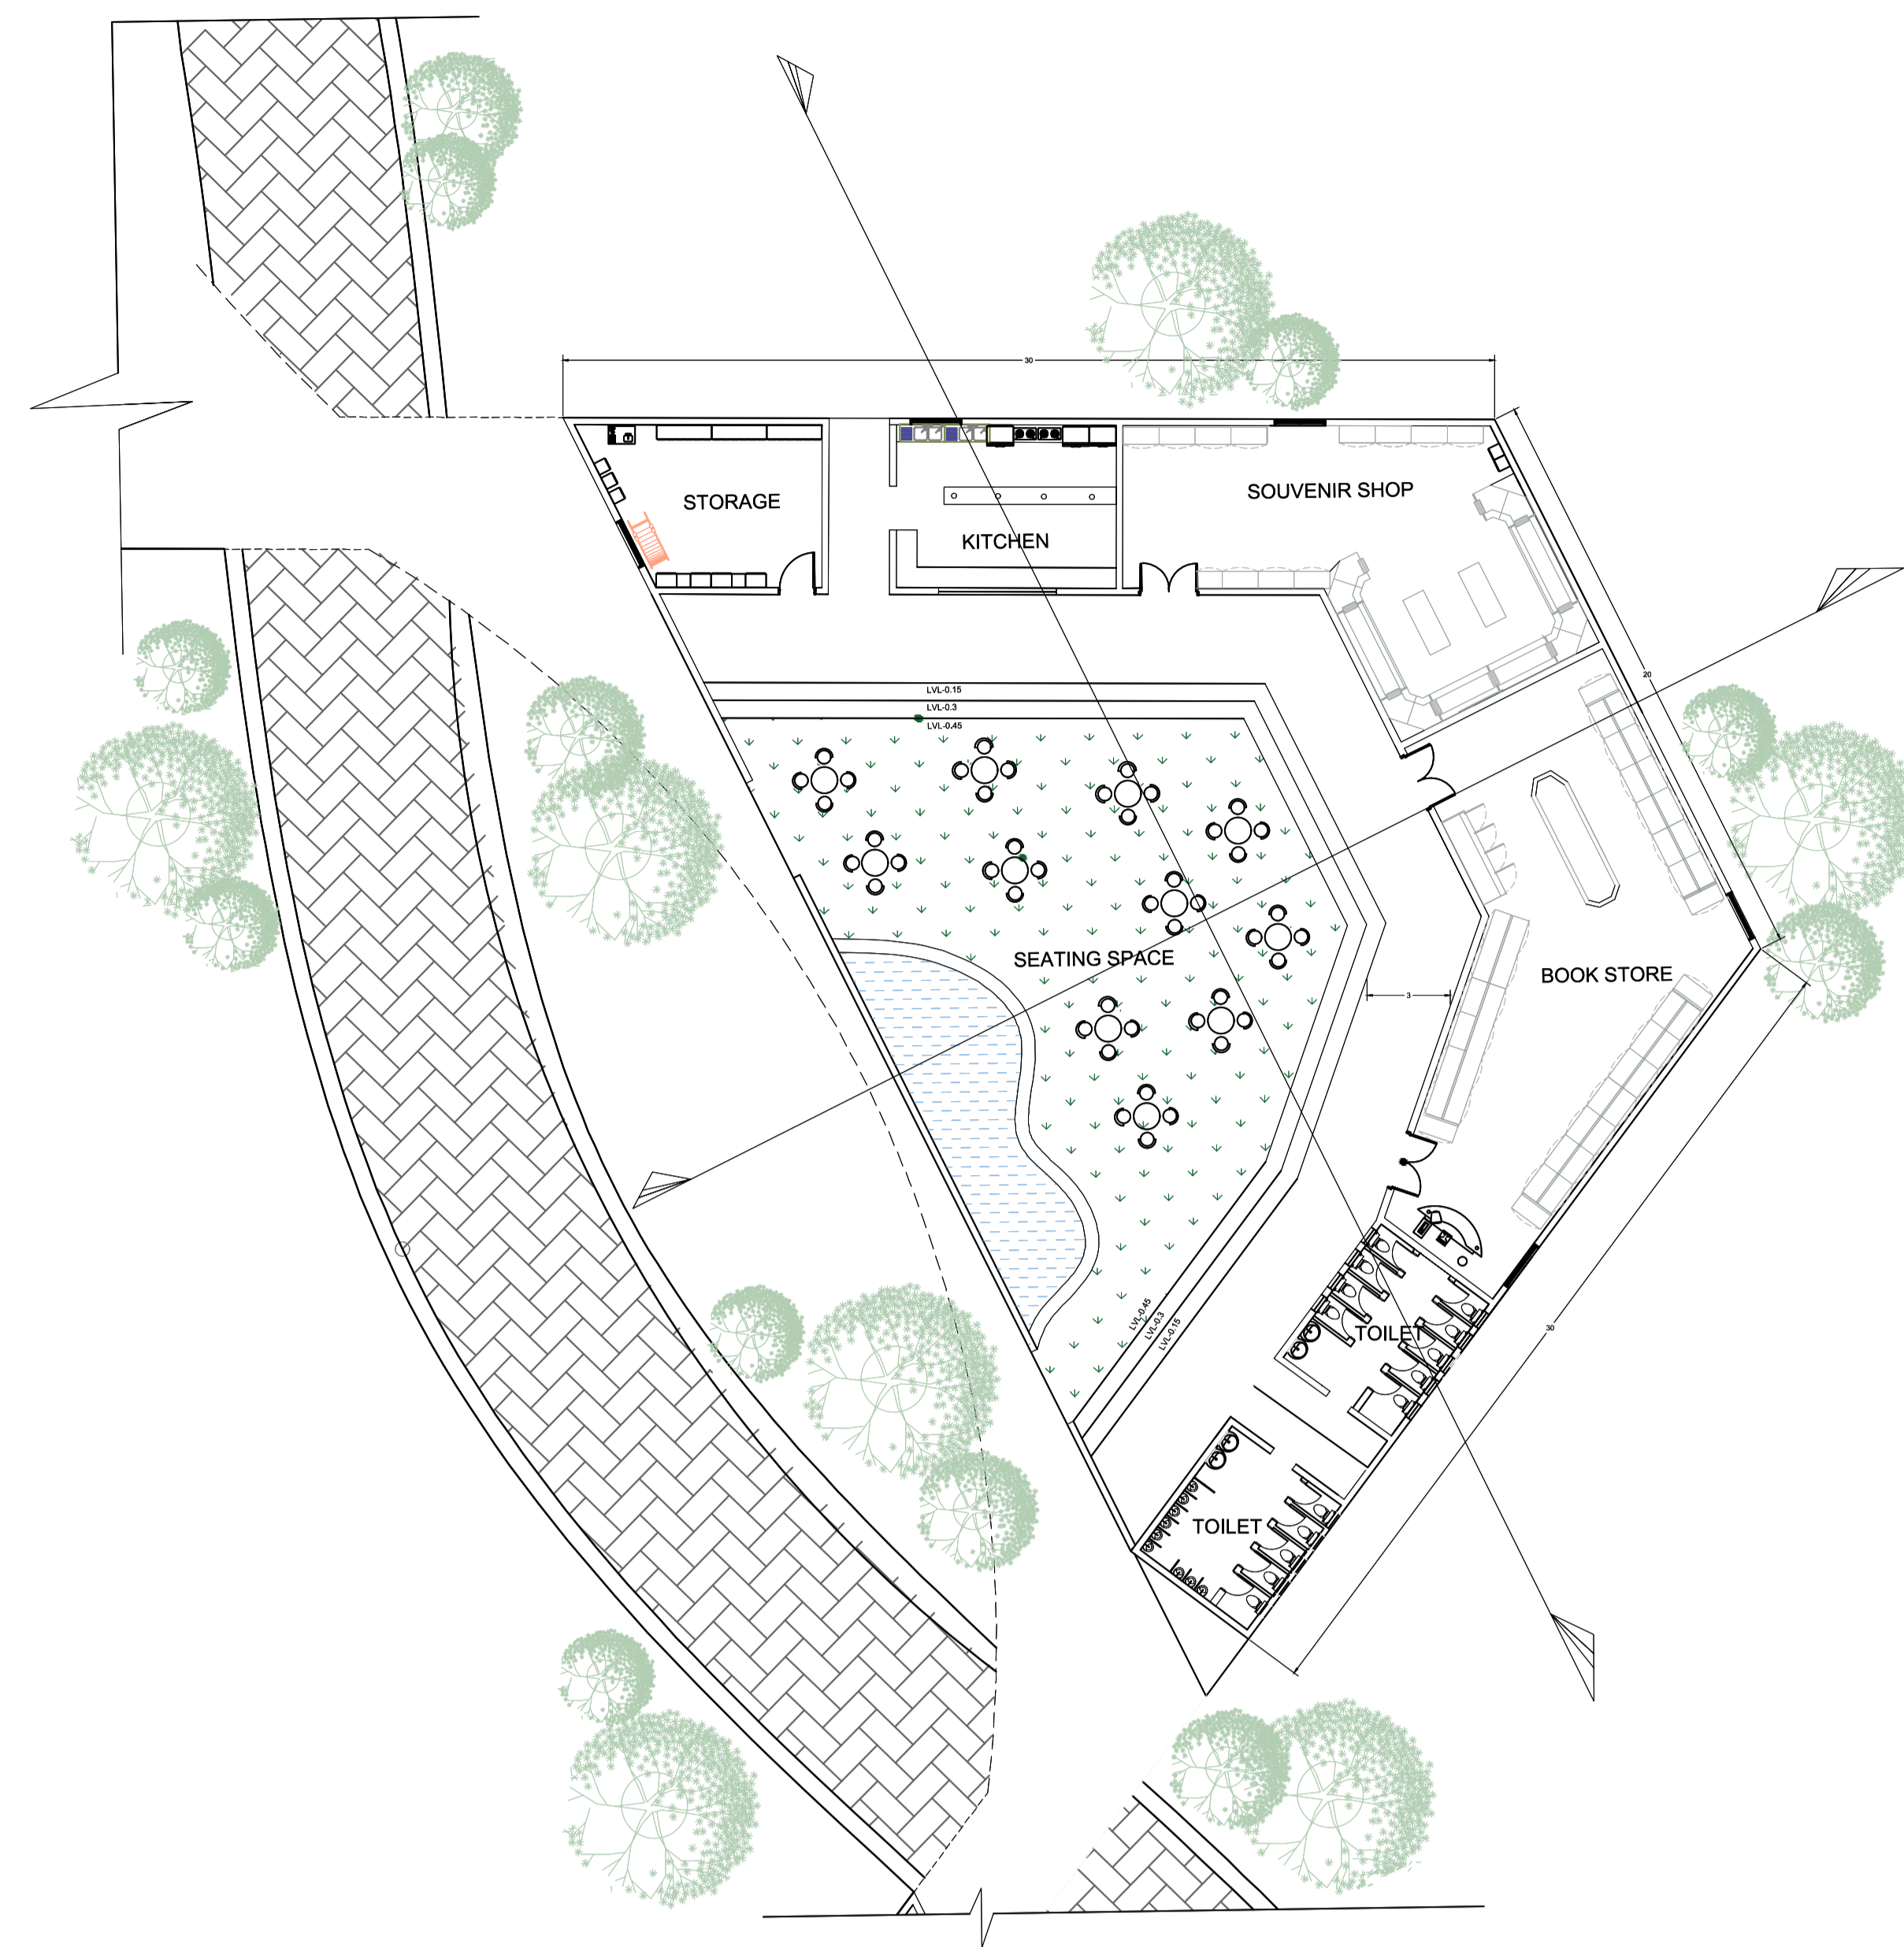


FLOOR PLAN



SCALE:1:200

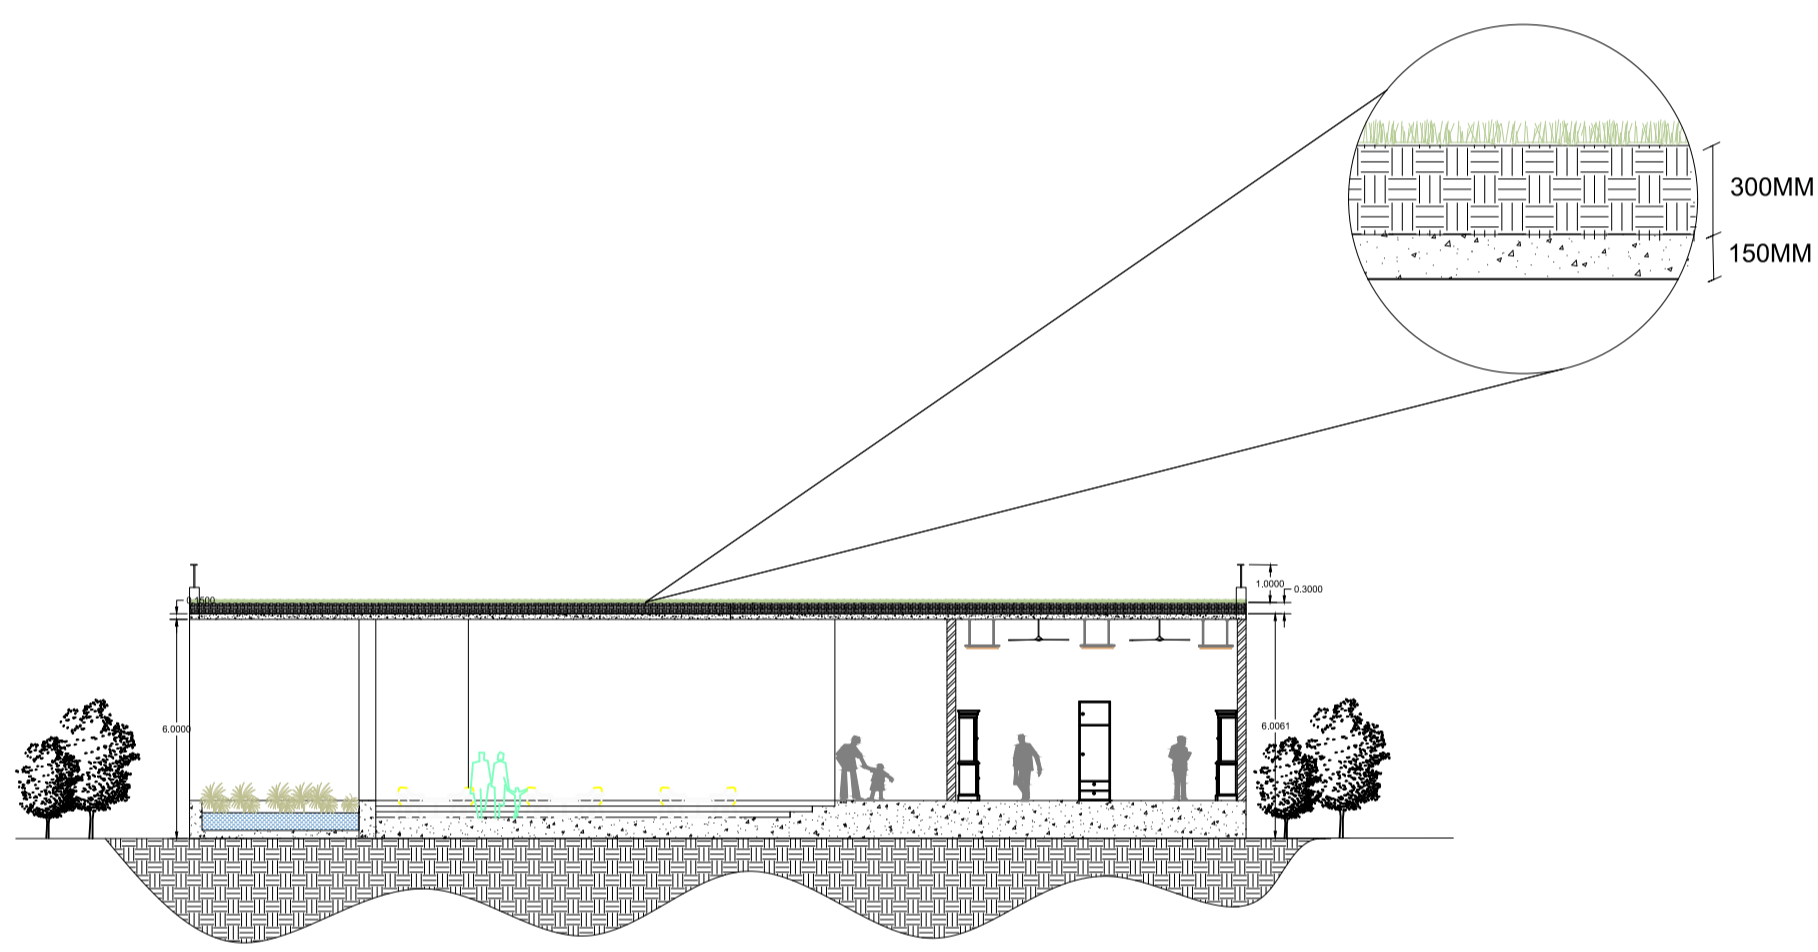

SECTION-A A'

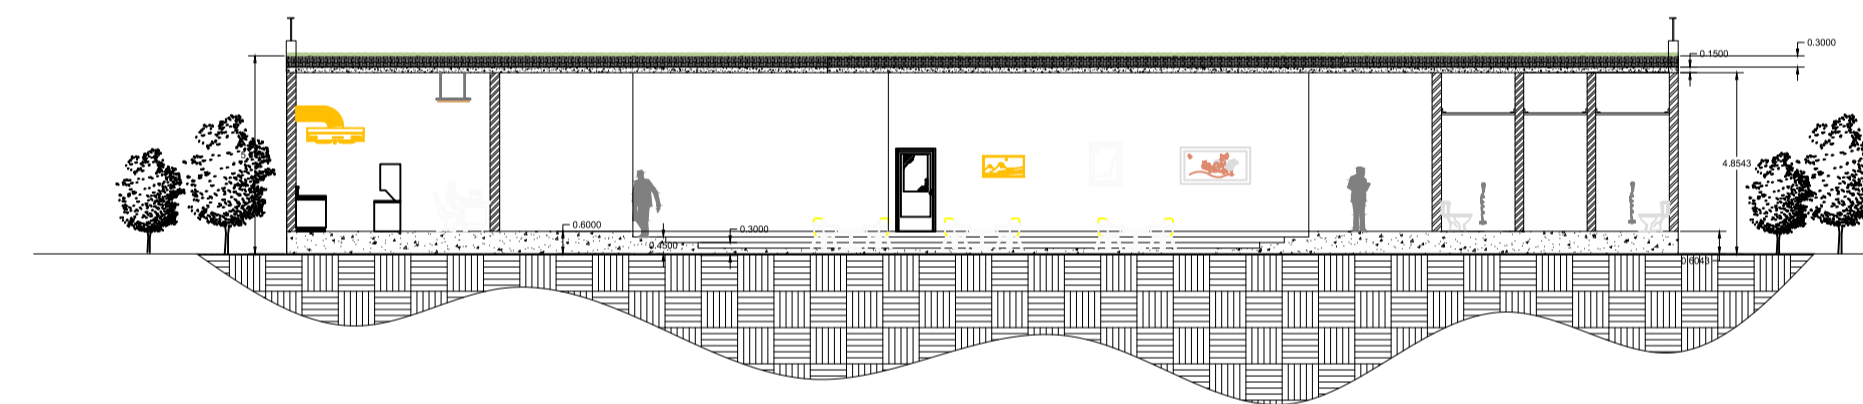

SECTION-B B'

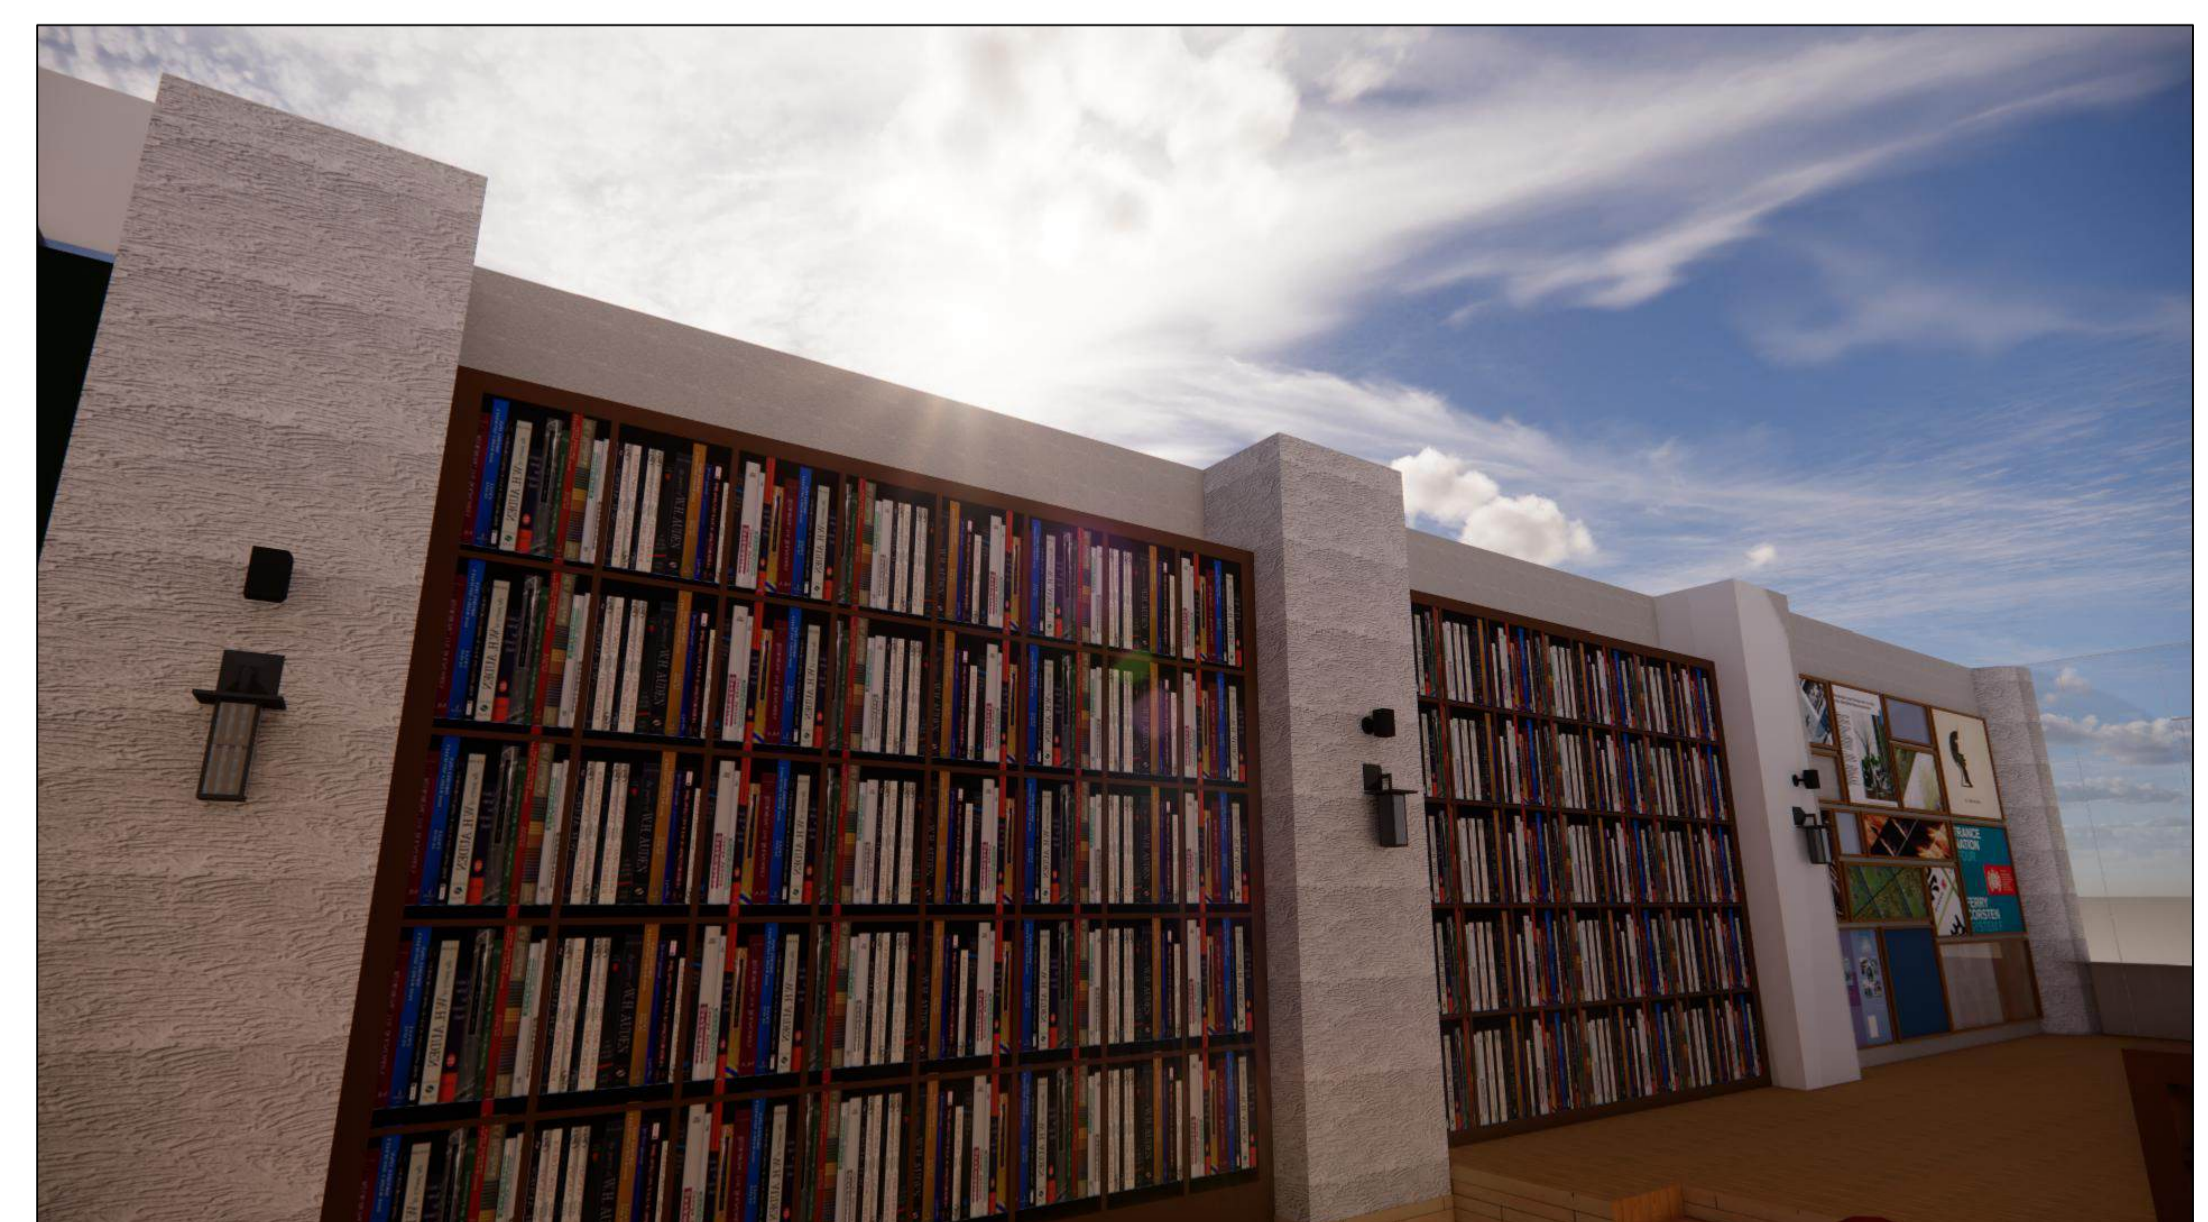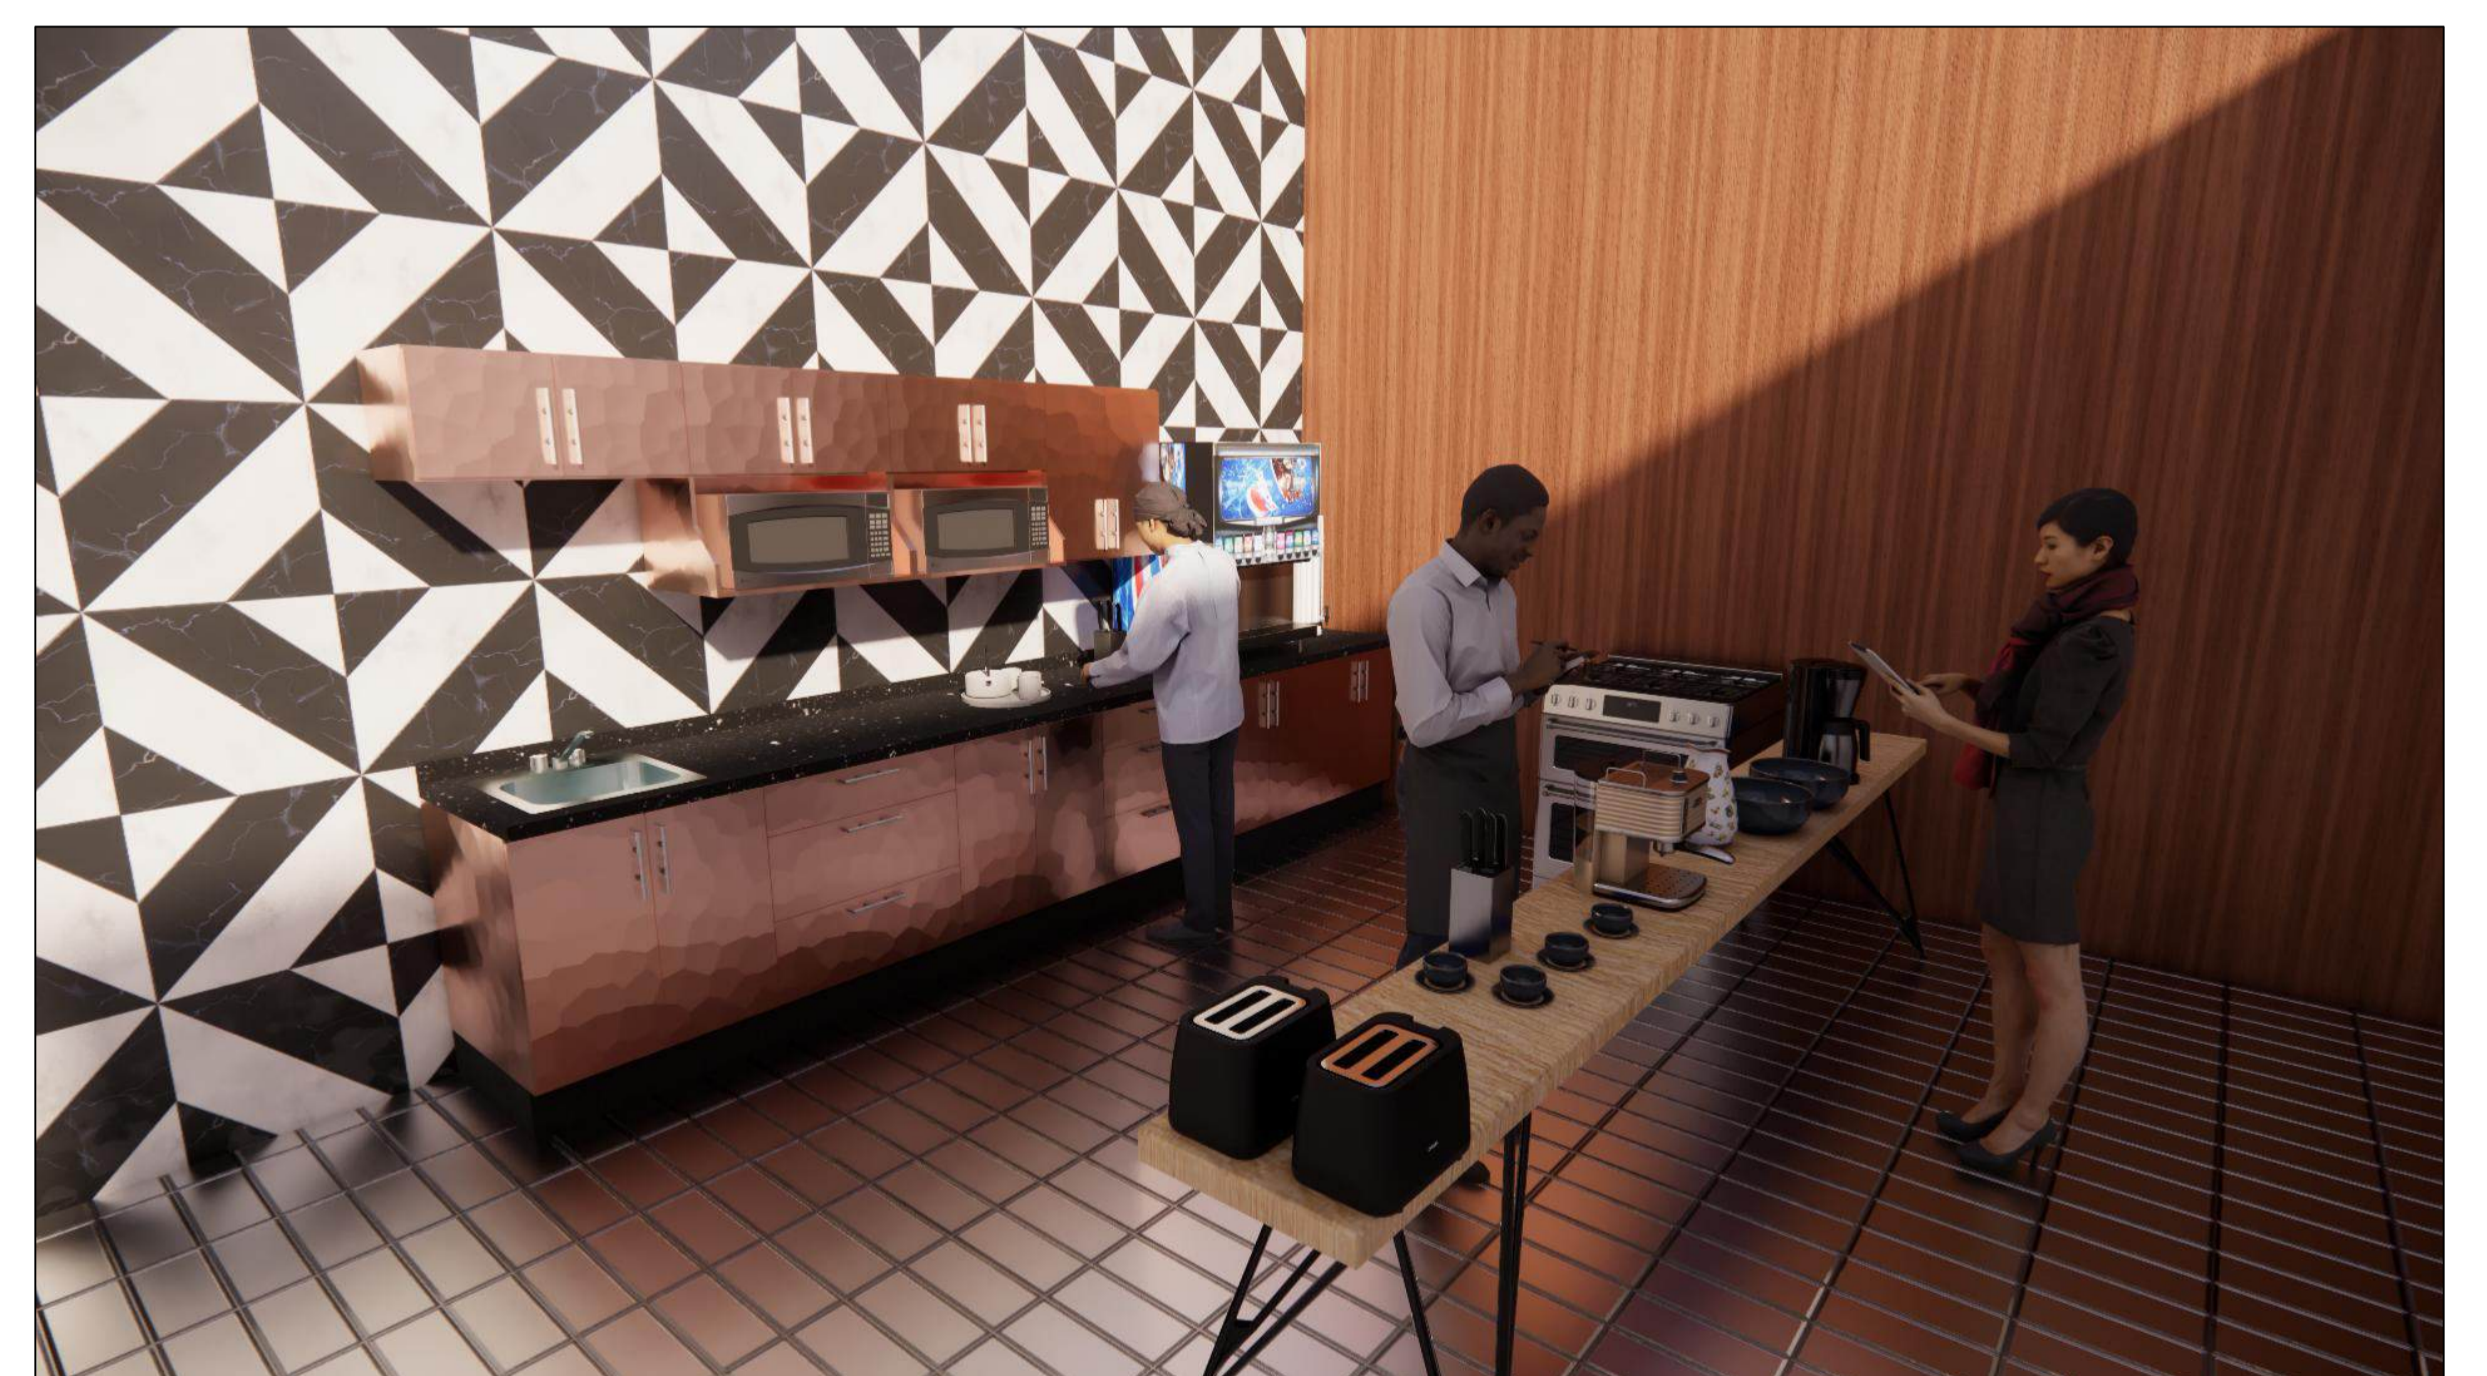


VIEWS

NAME:RUPESH
RRN:230101601029






AUDIO VISUAL SHOWROOM AND MEMORY PLAZA

PLAN | SECTION | VIEWS

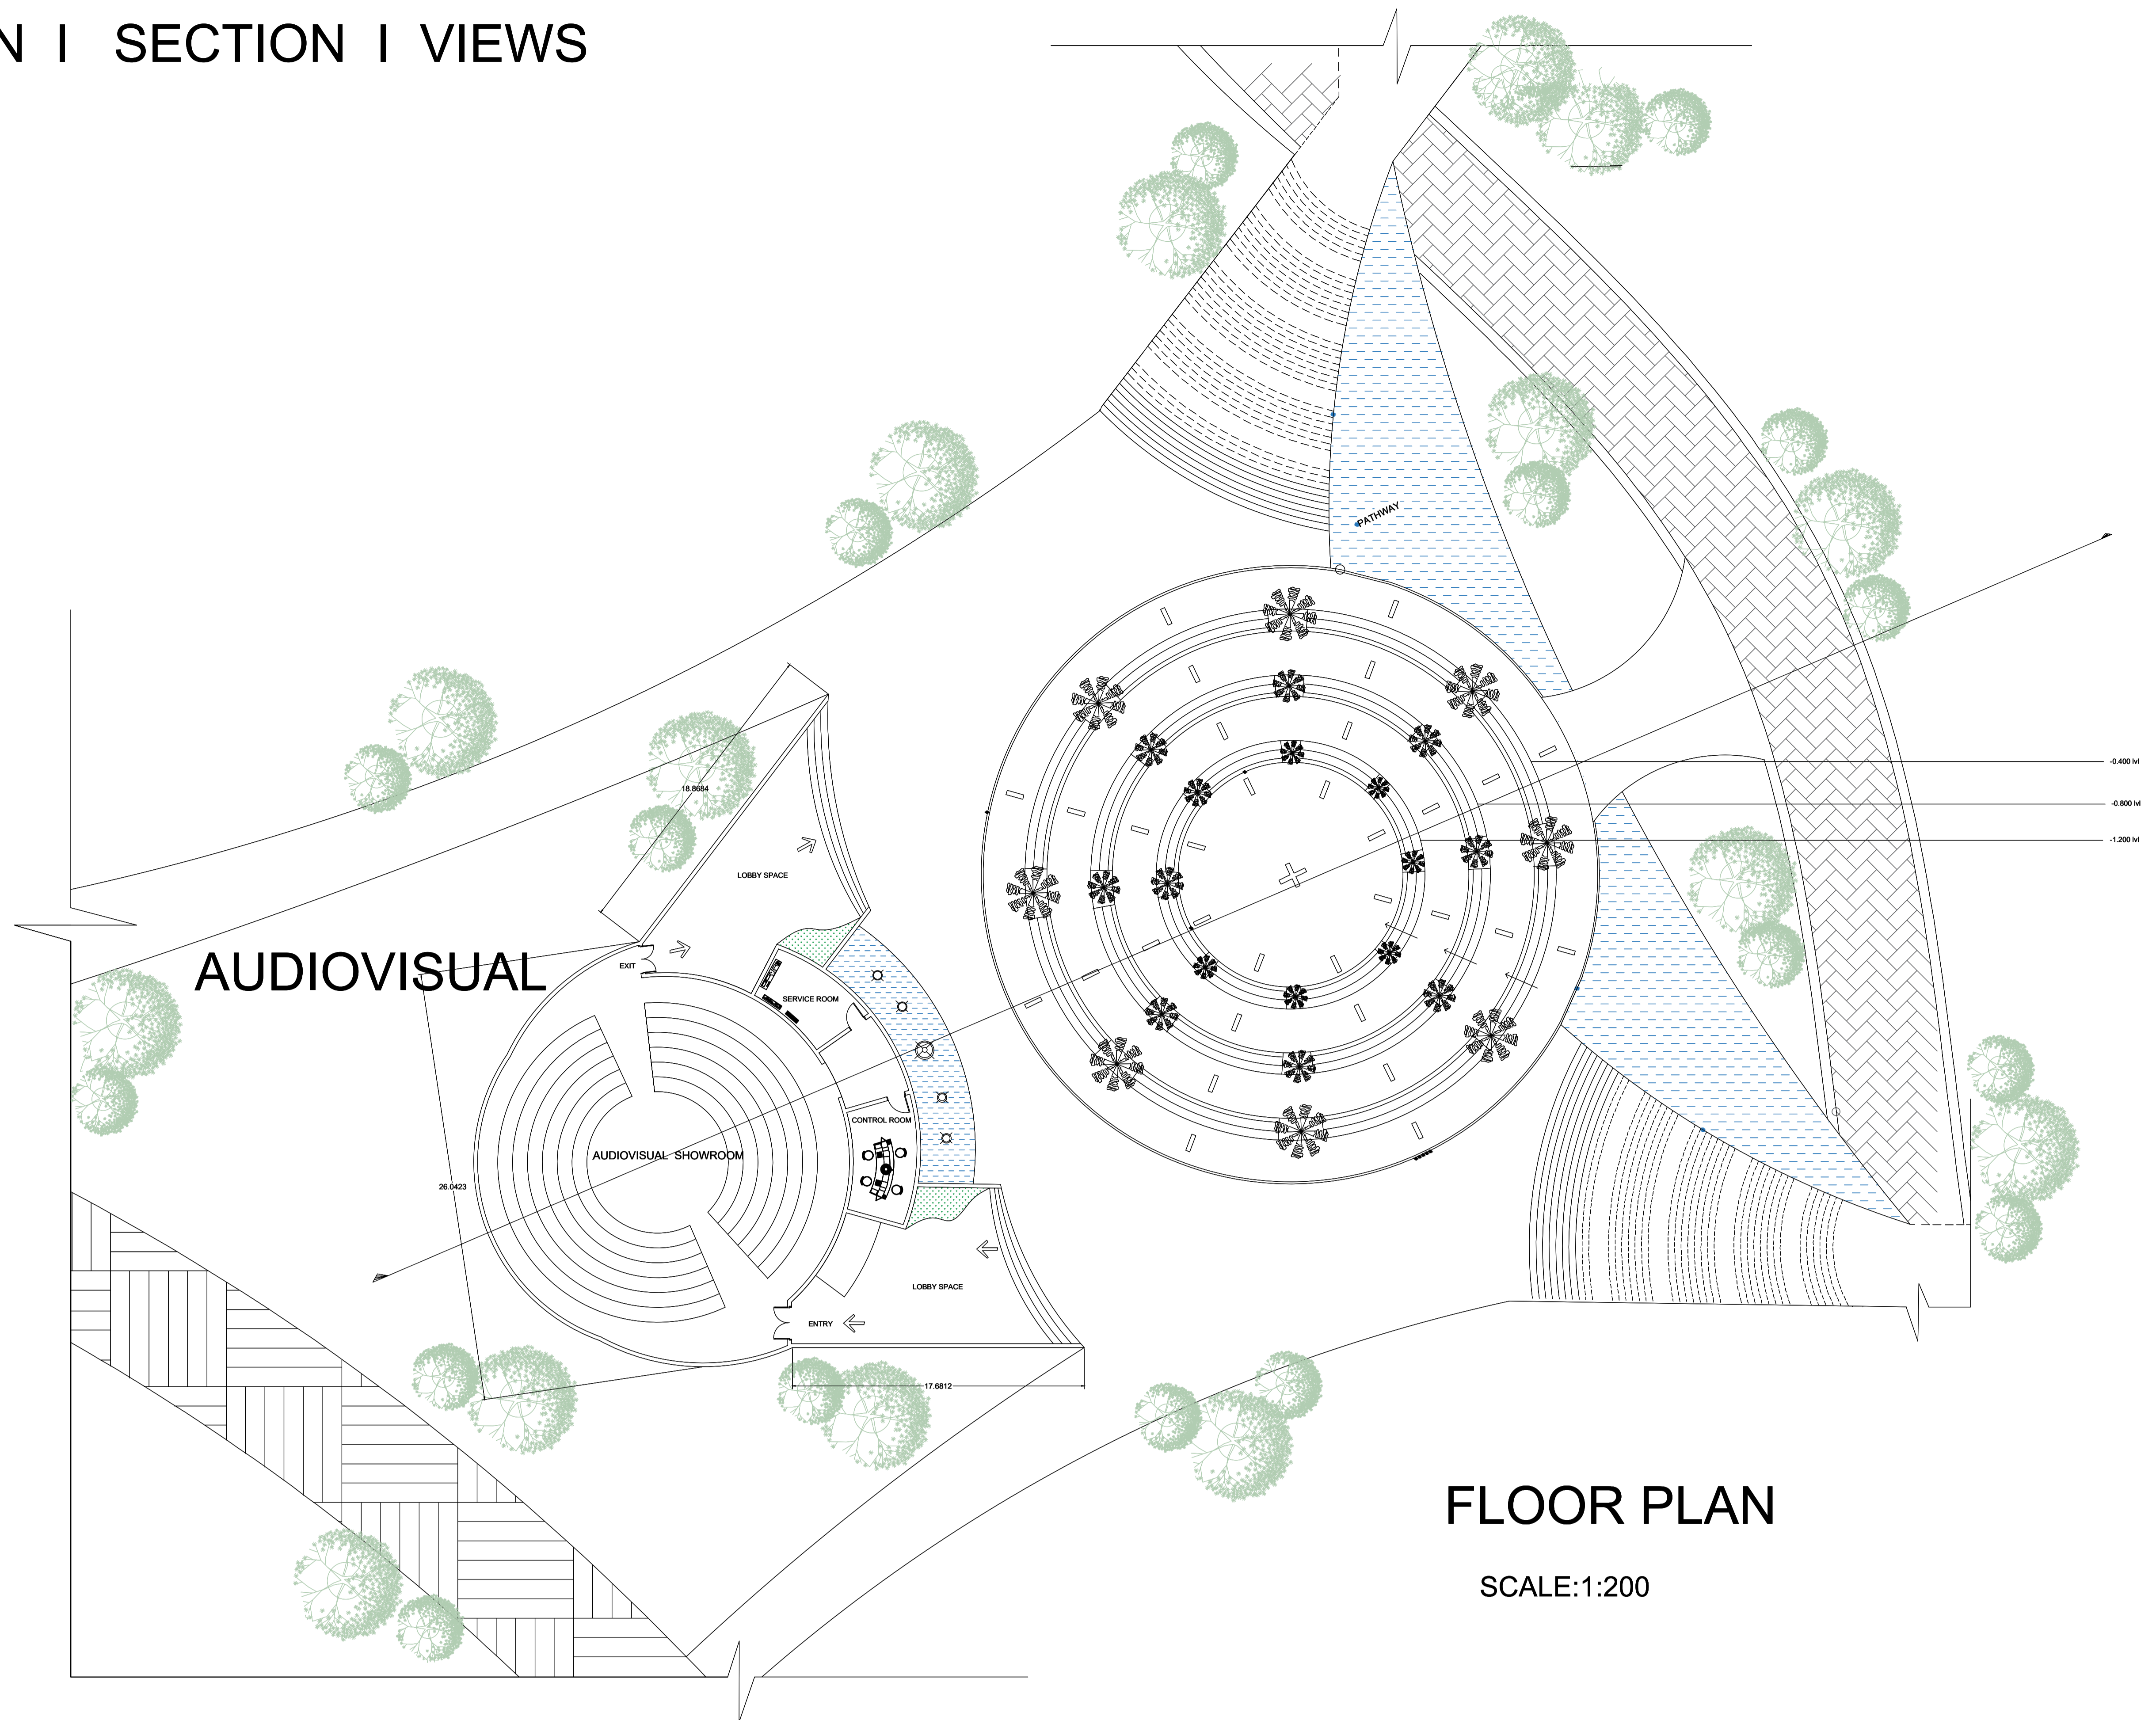

FLOOR PLAN



SCALE:1:200

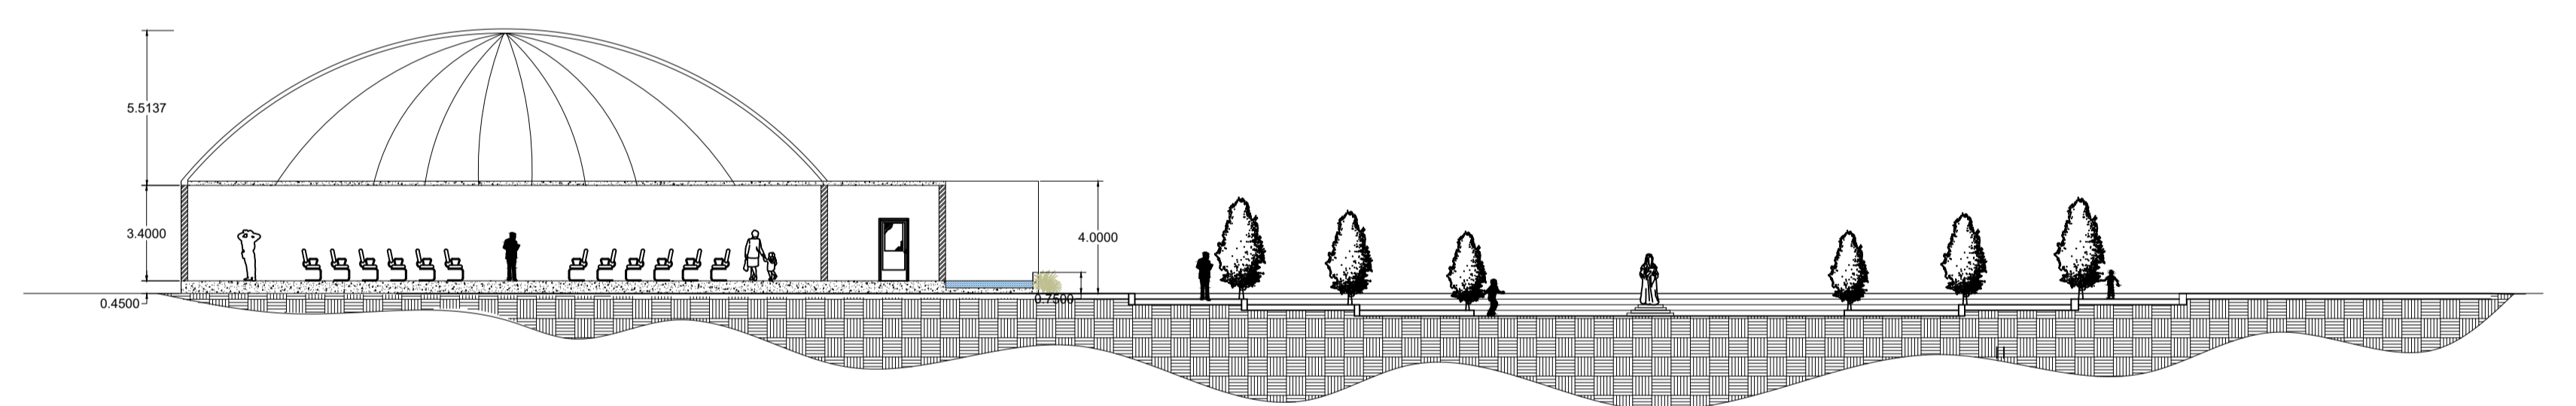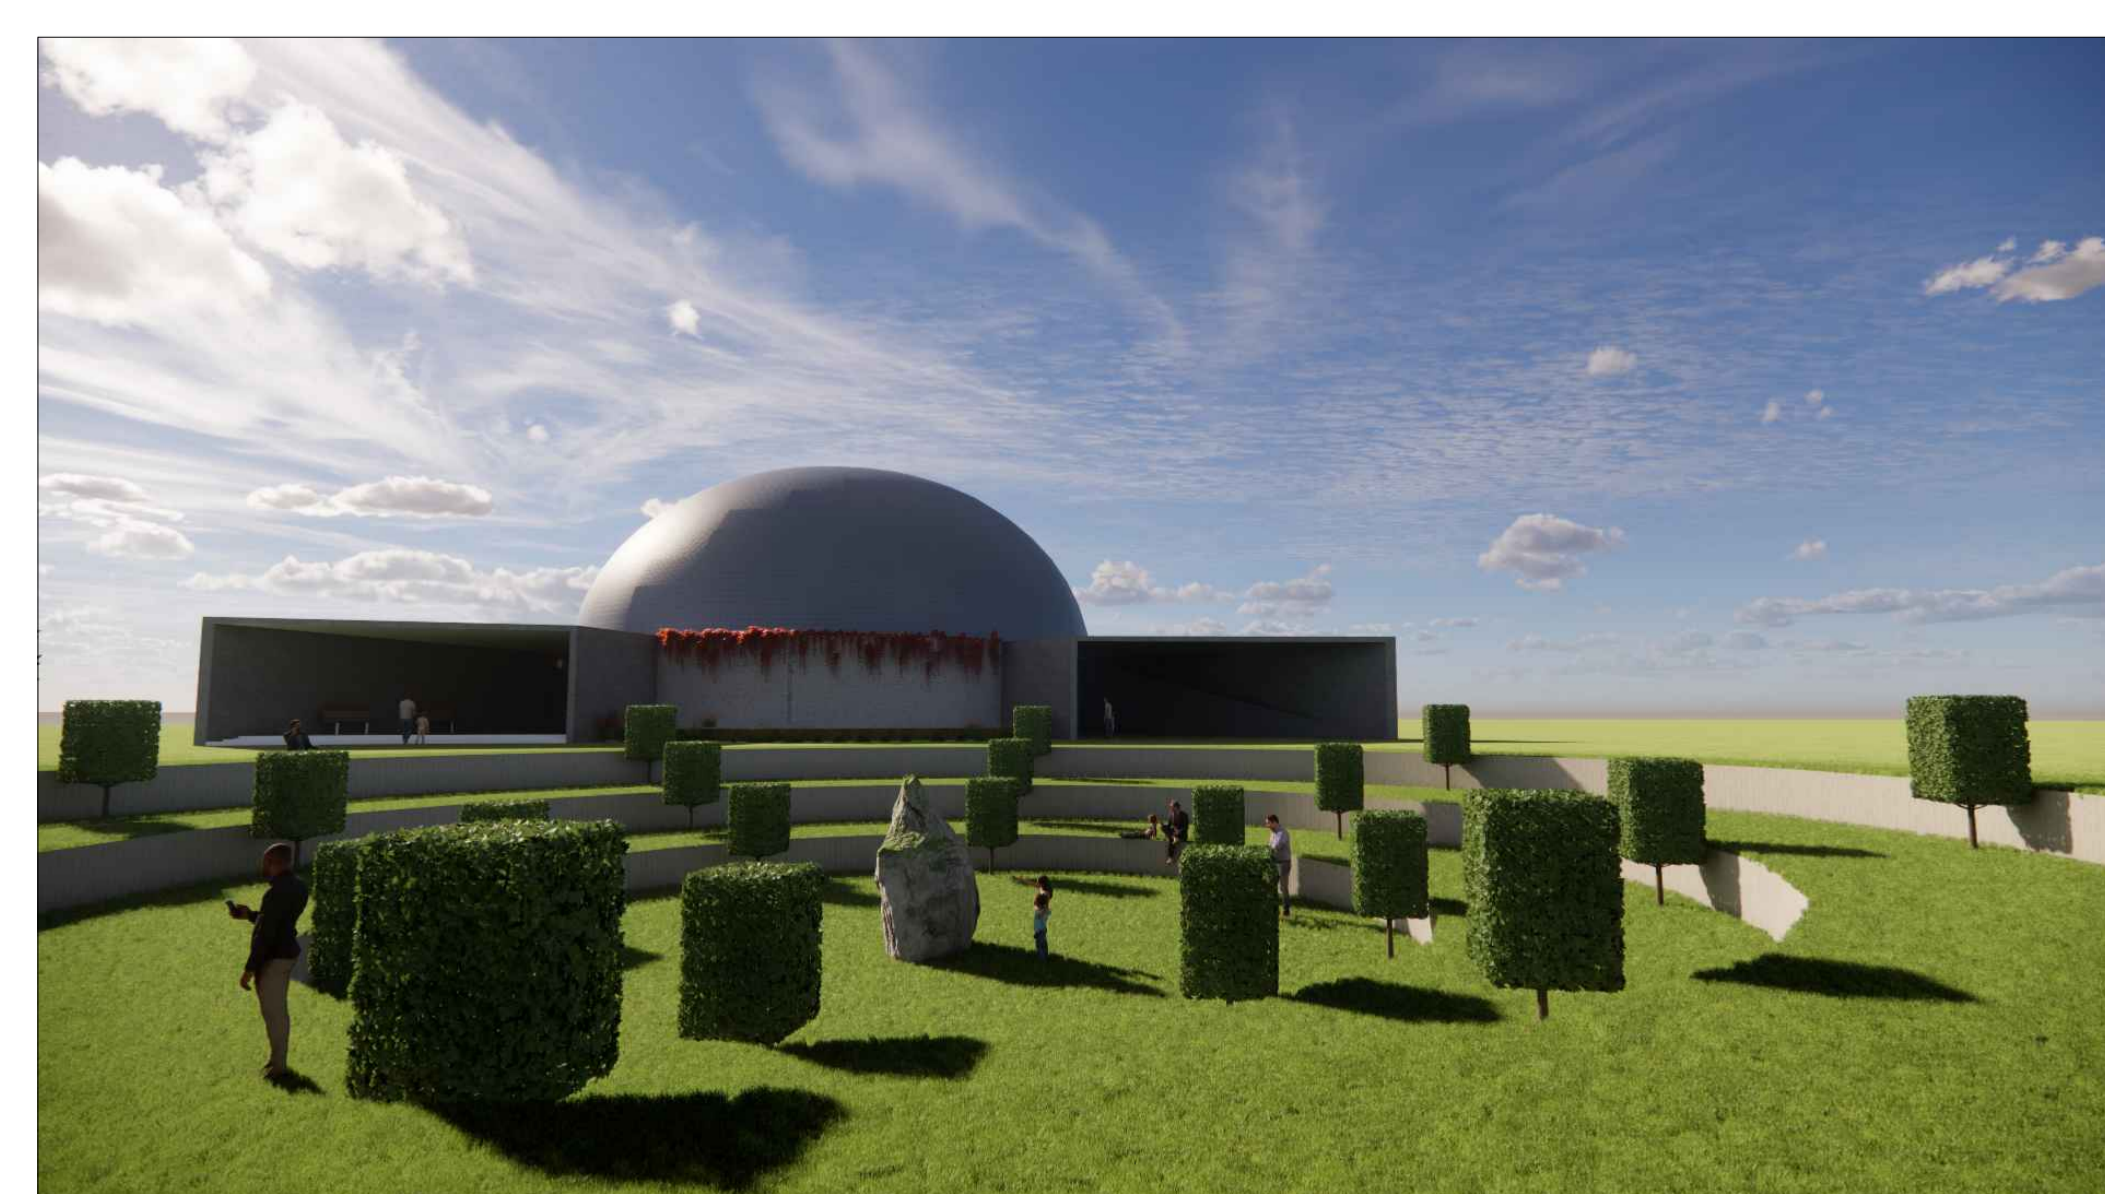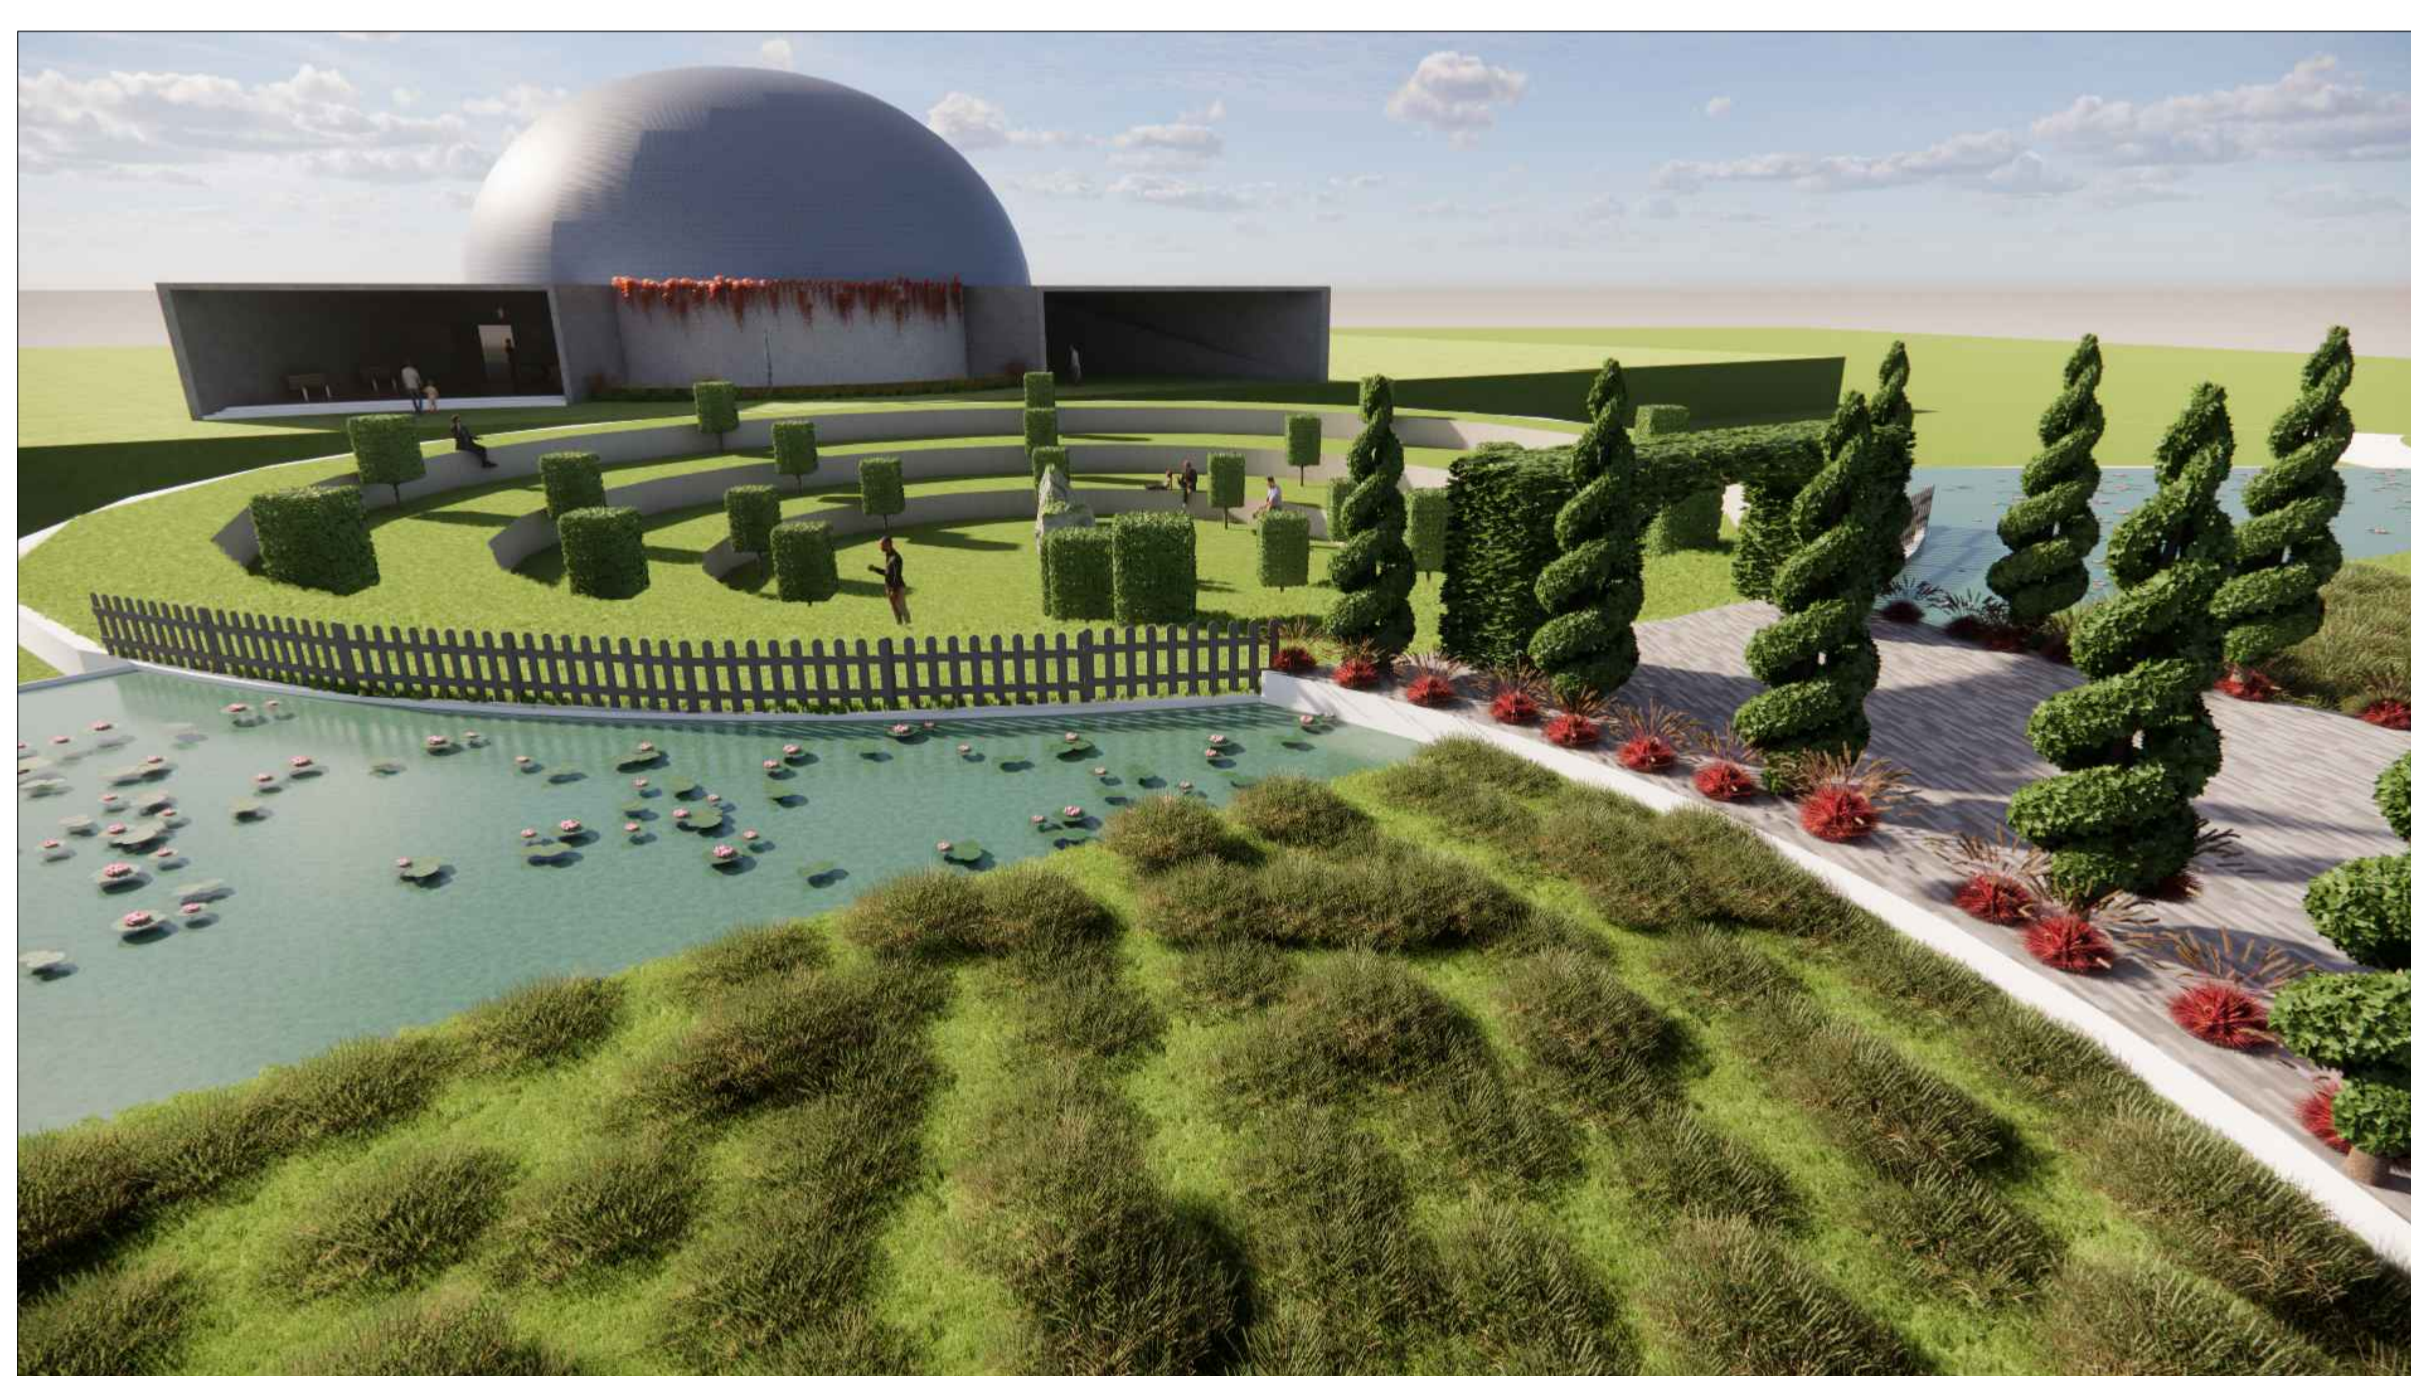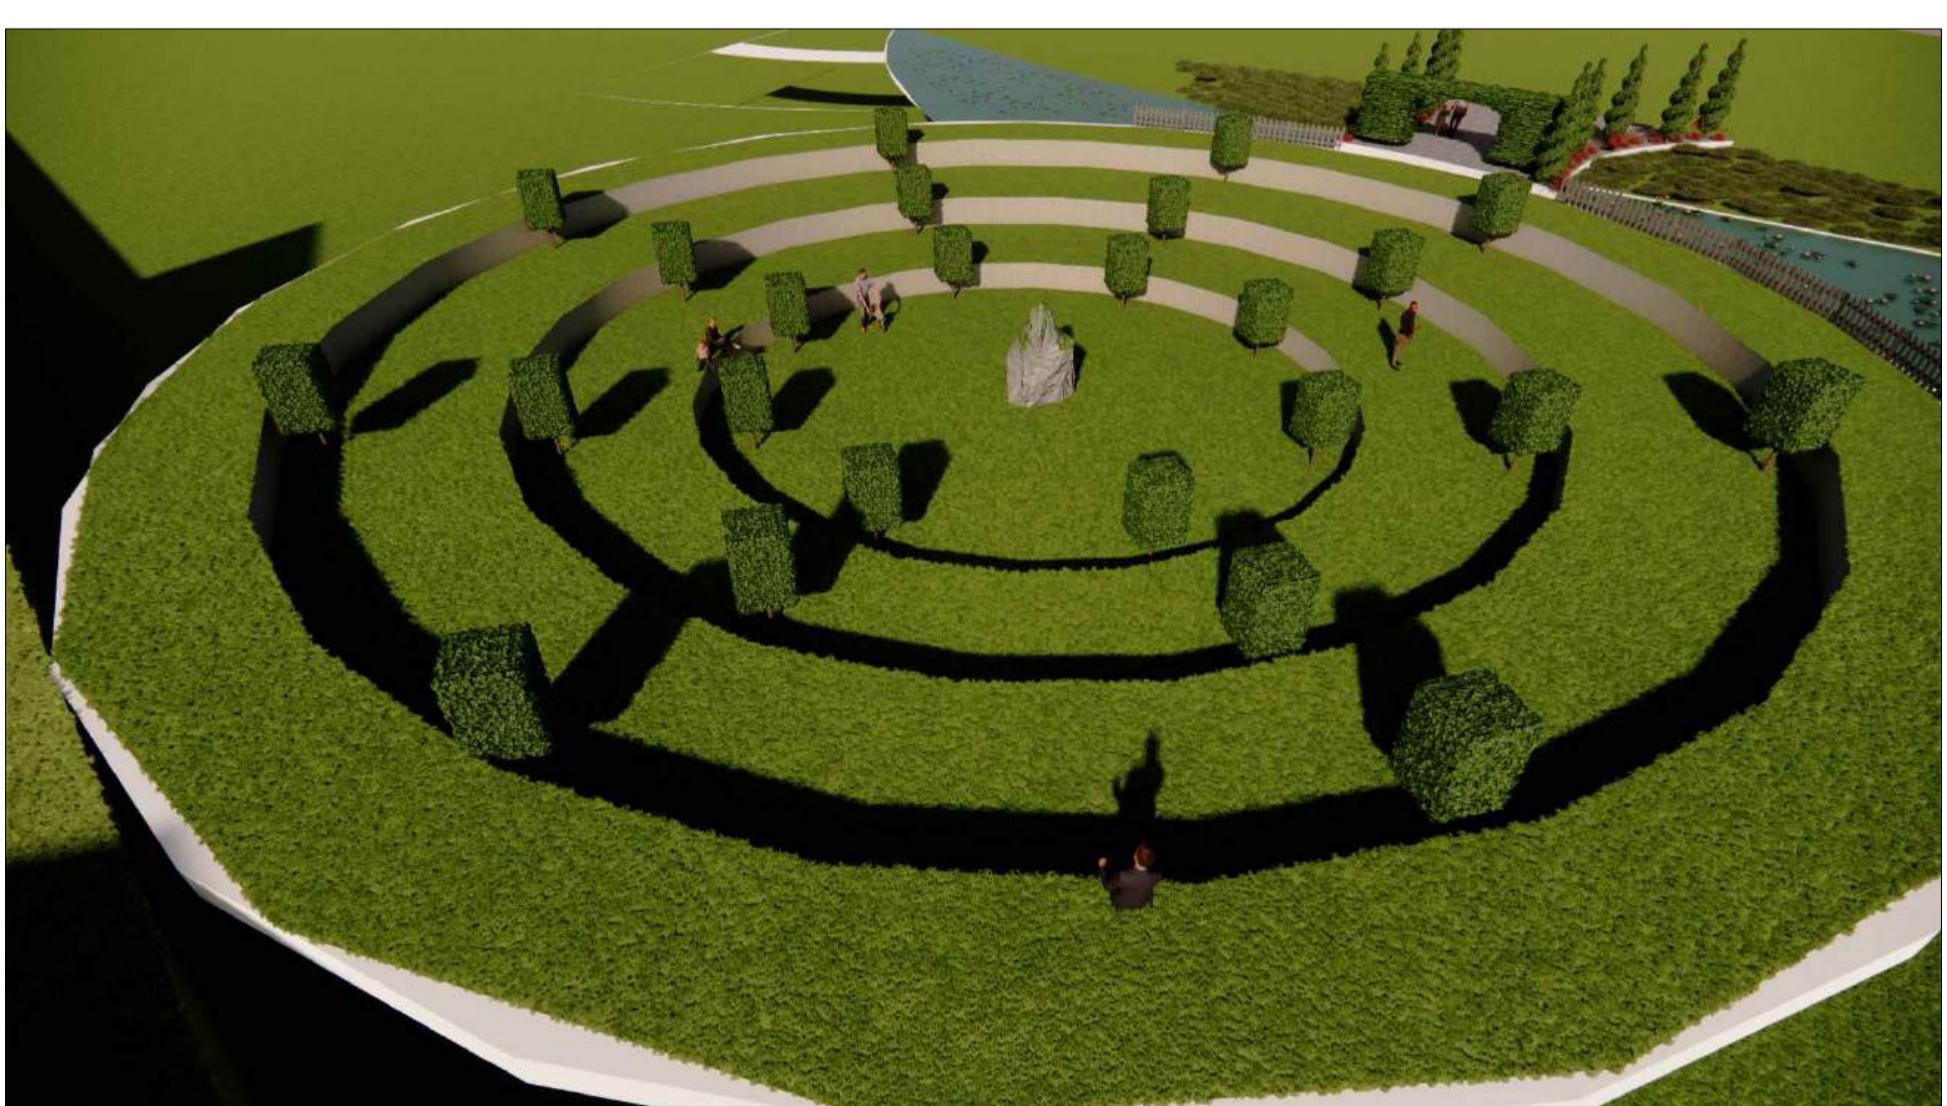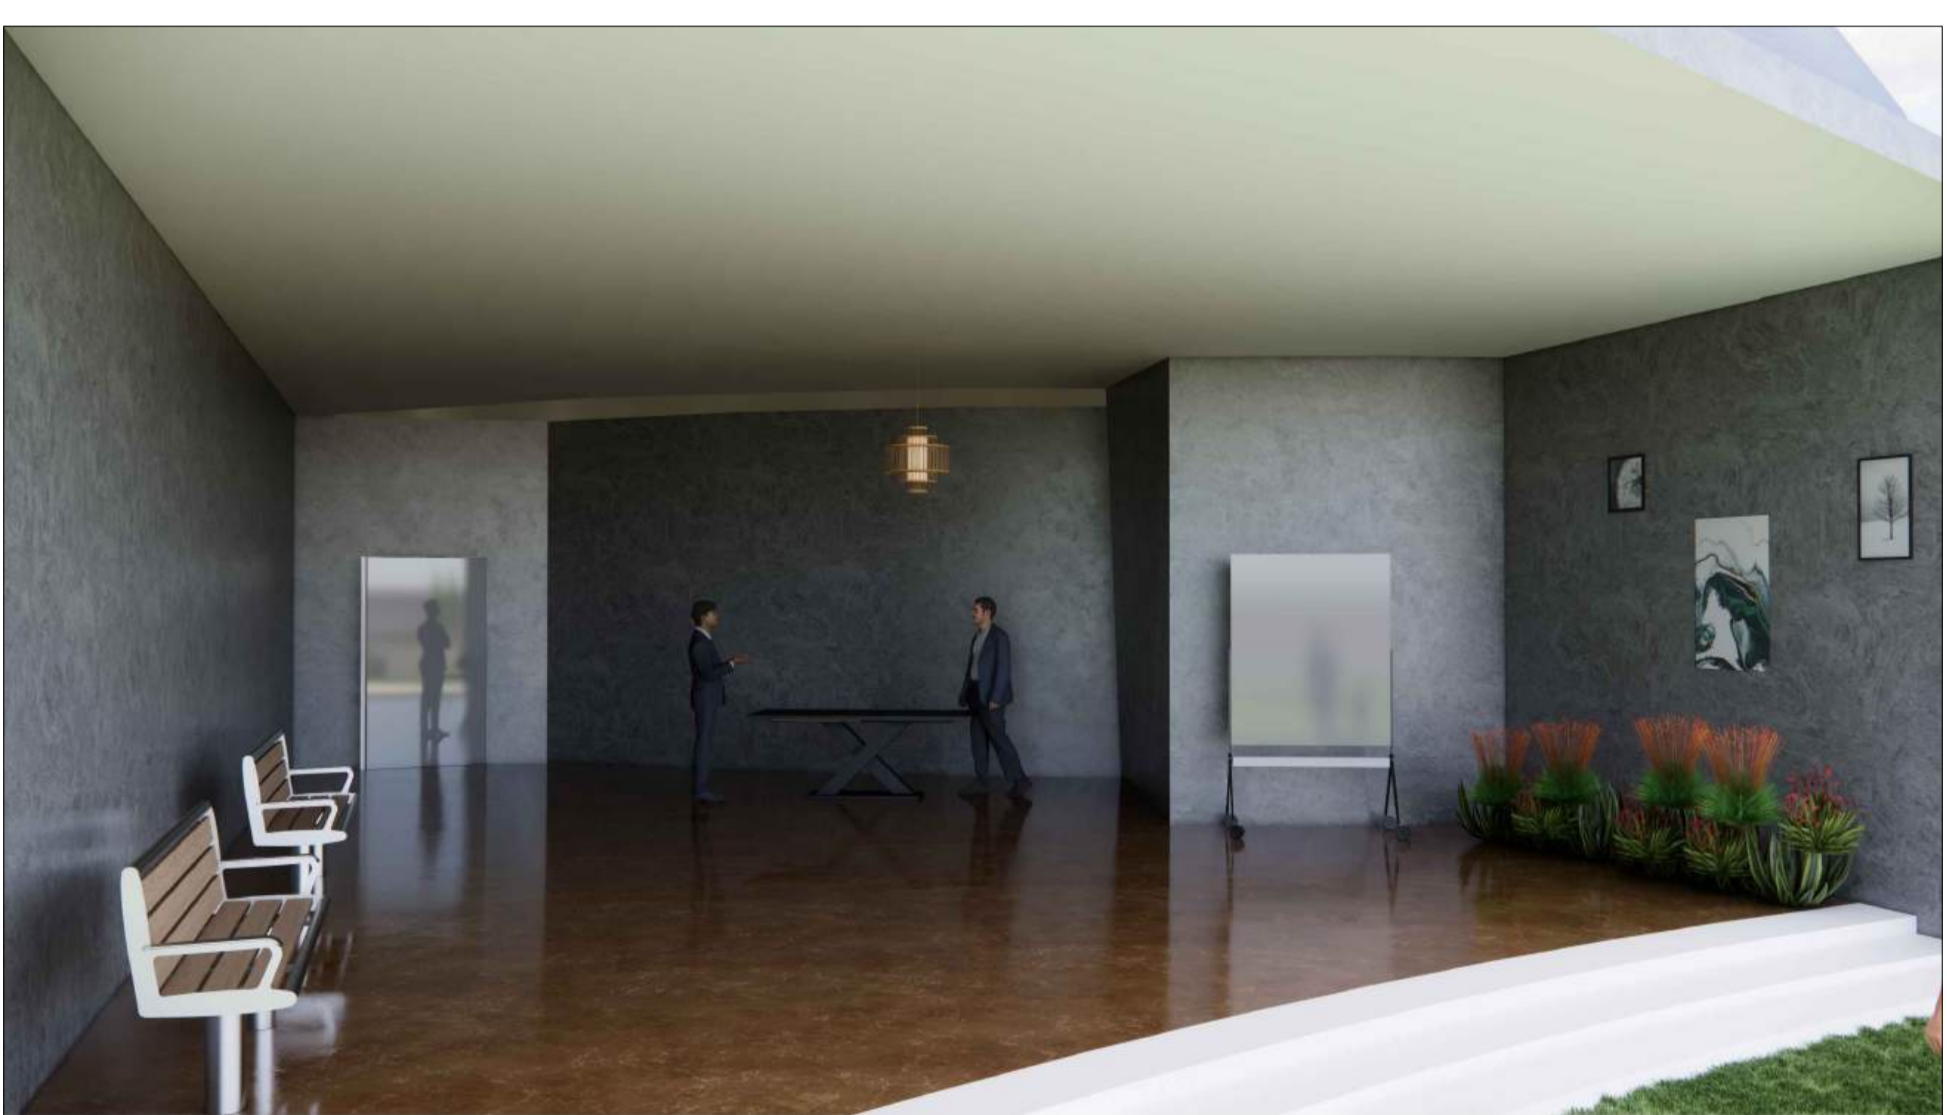

SECTION-A A'

VIEWS

NAME:RUPESH
RRN:230101601029

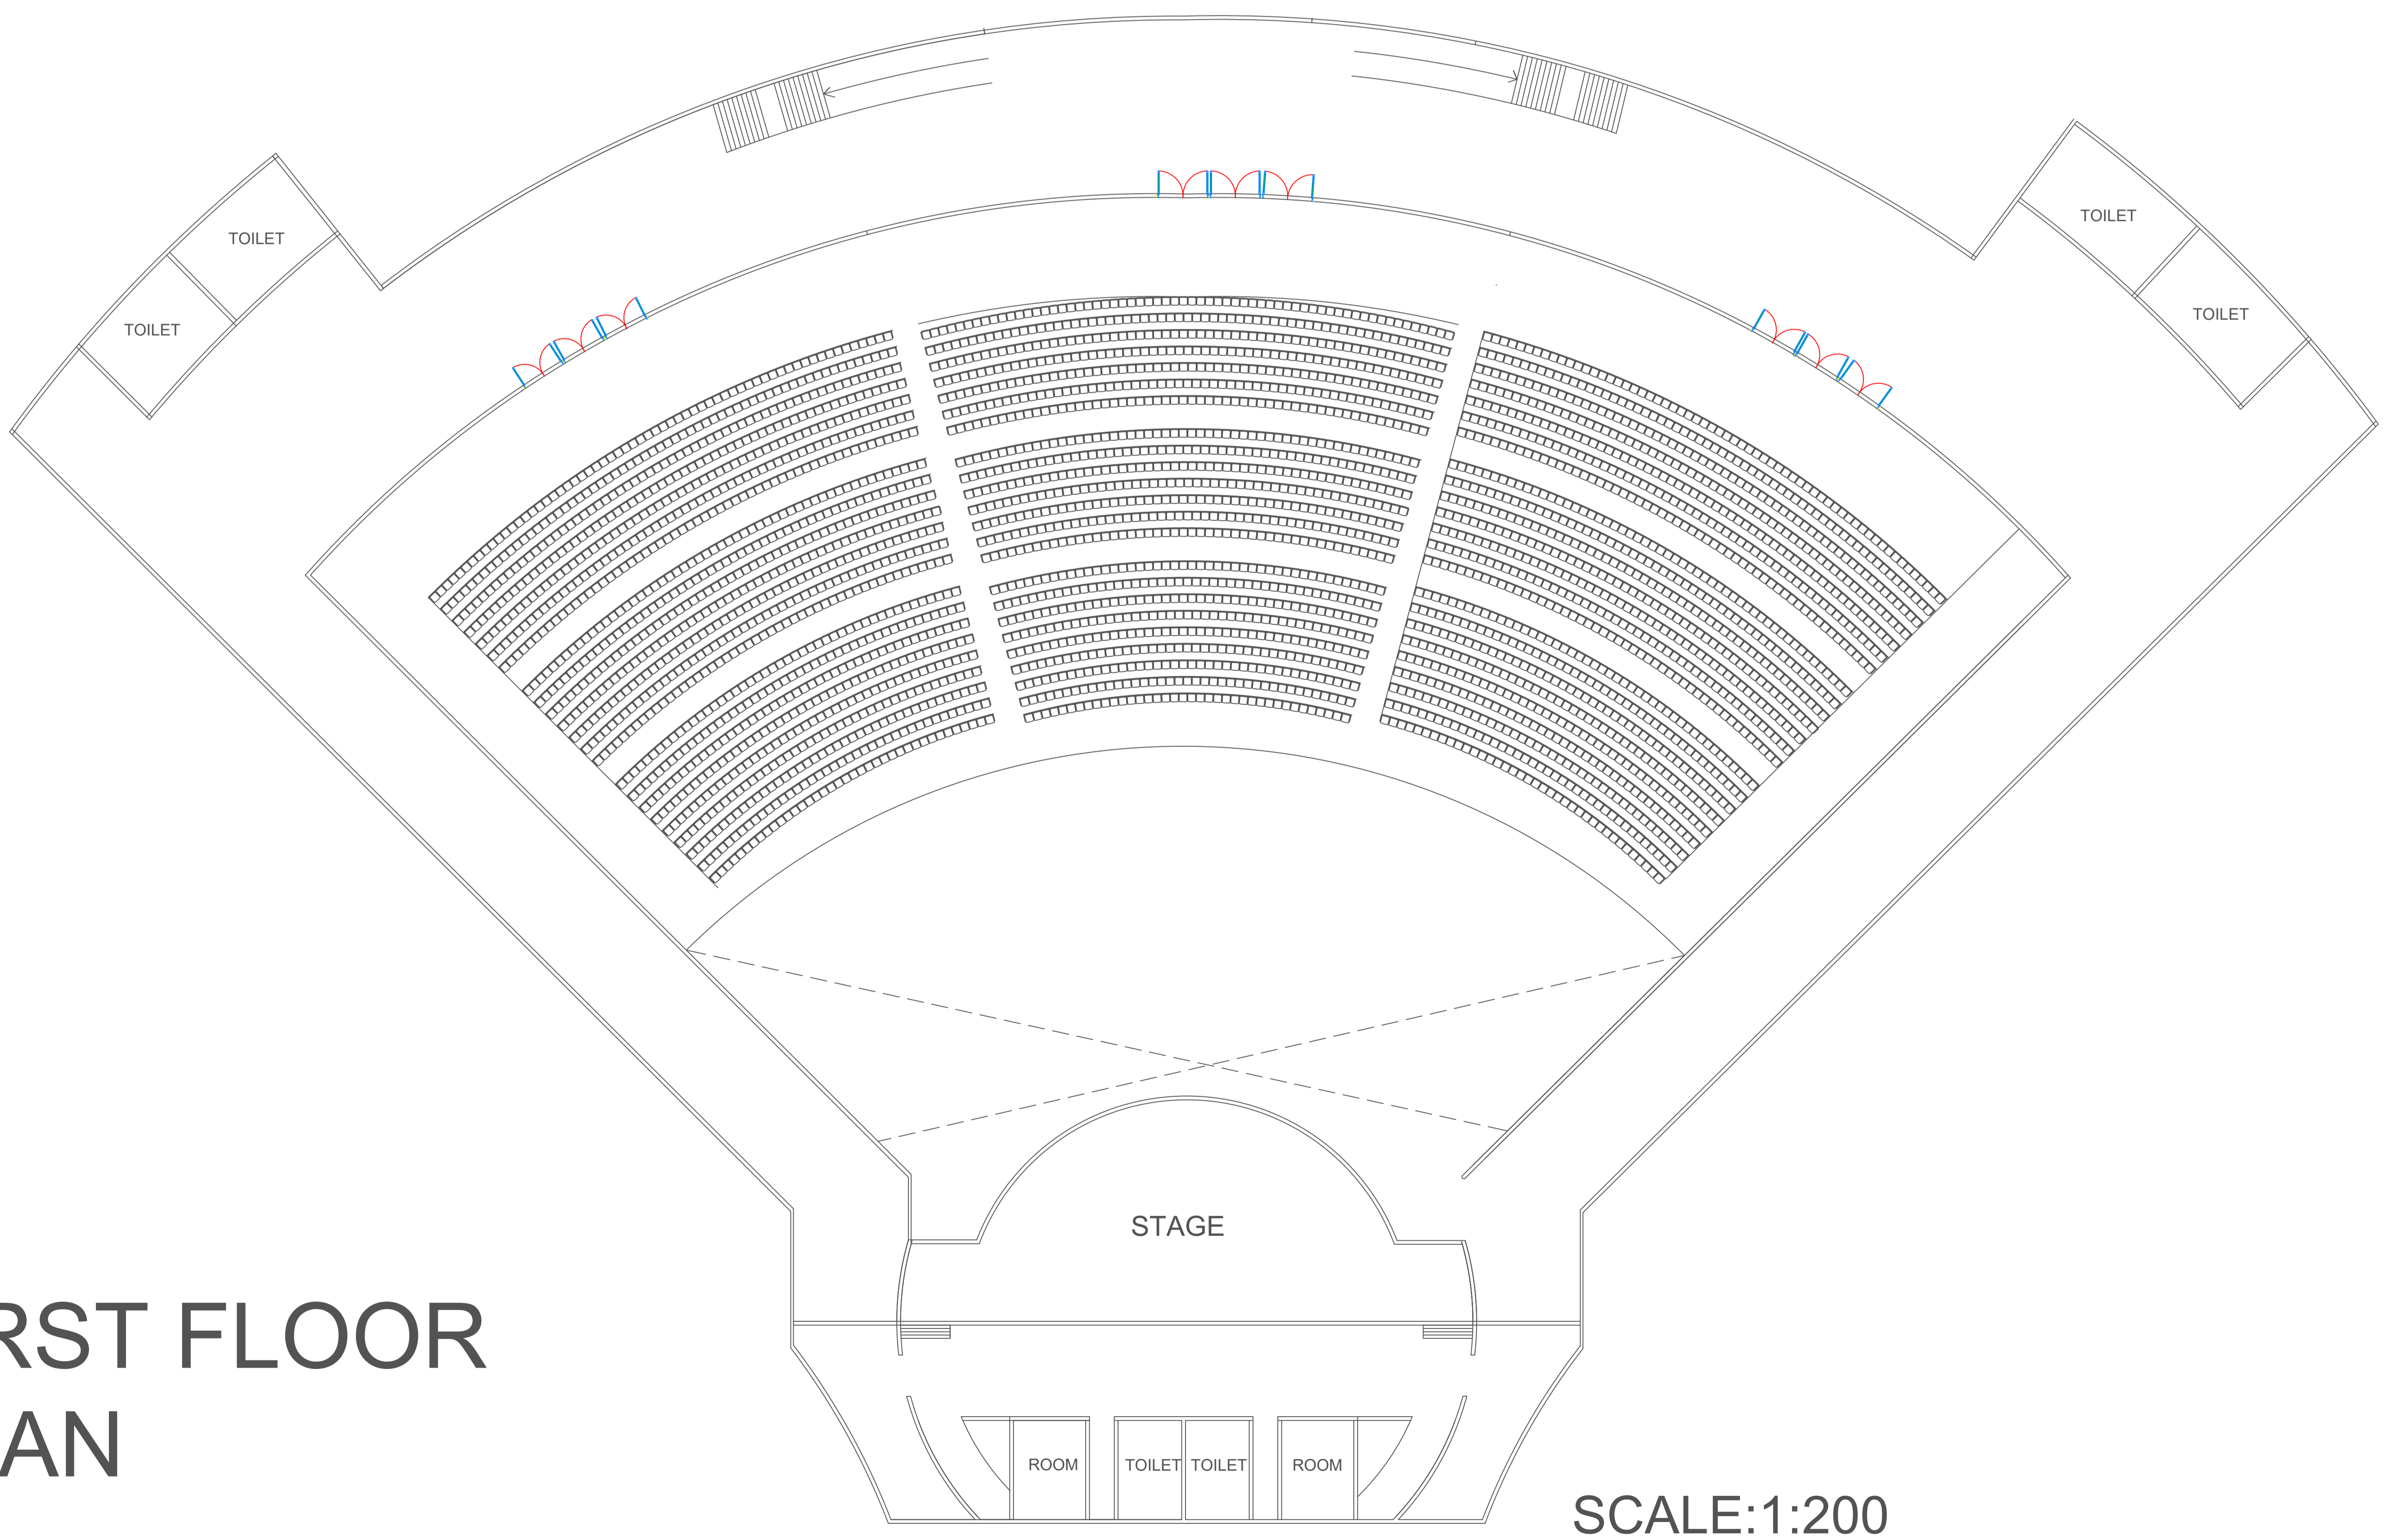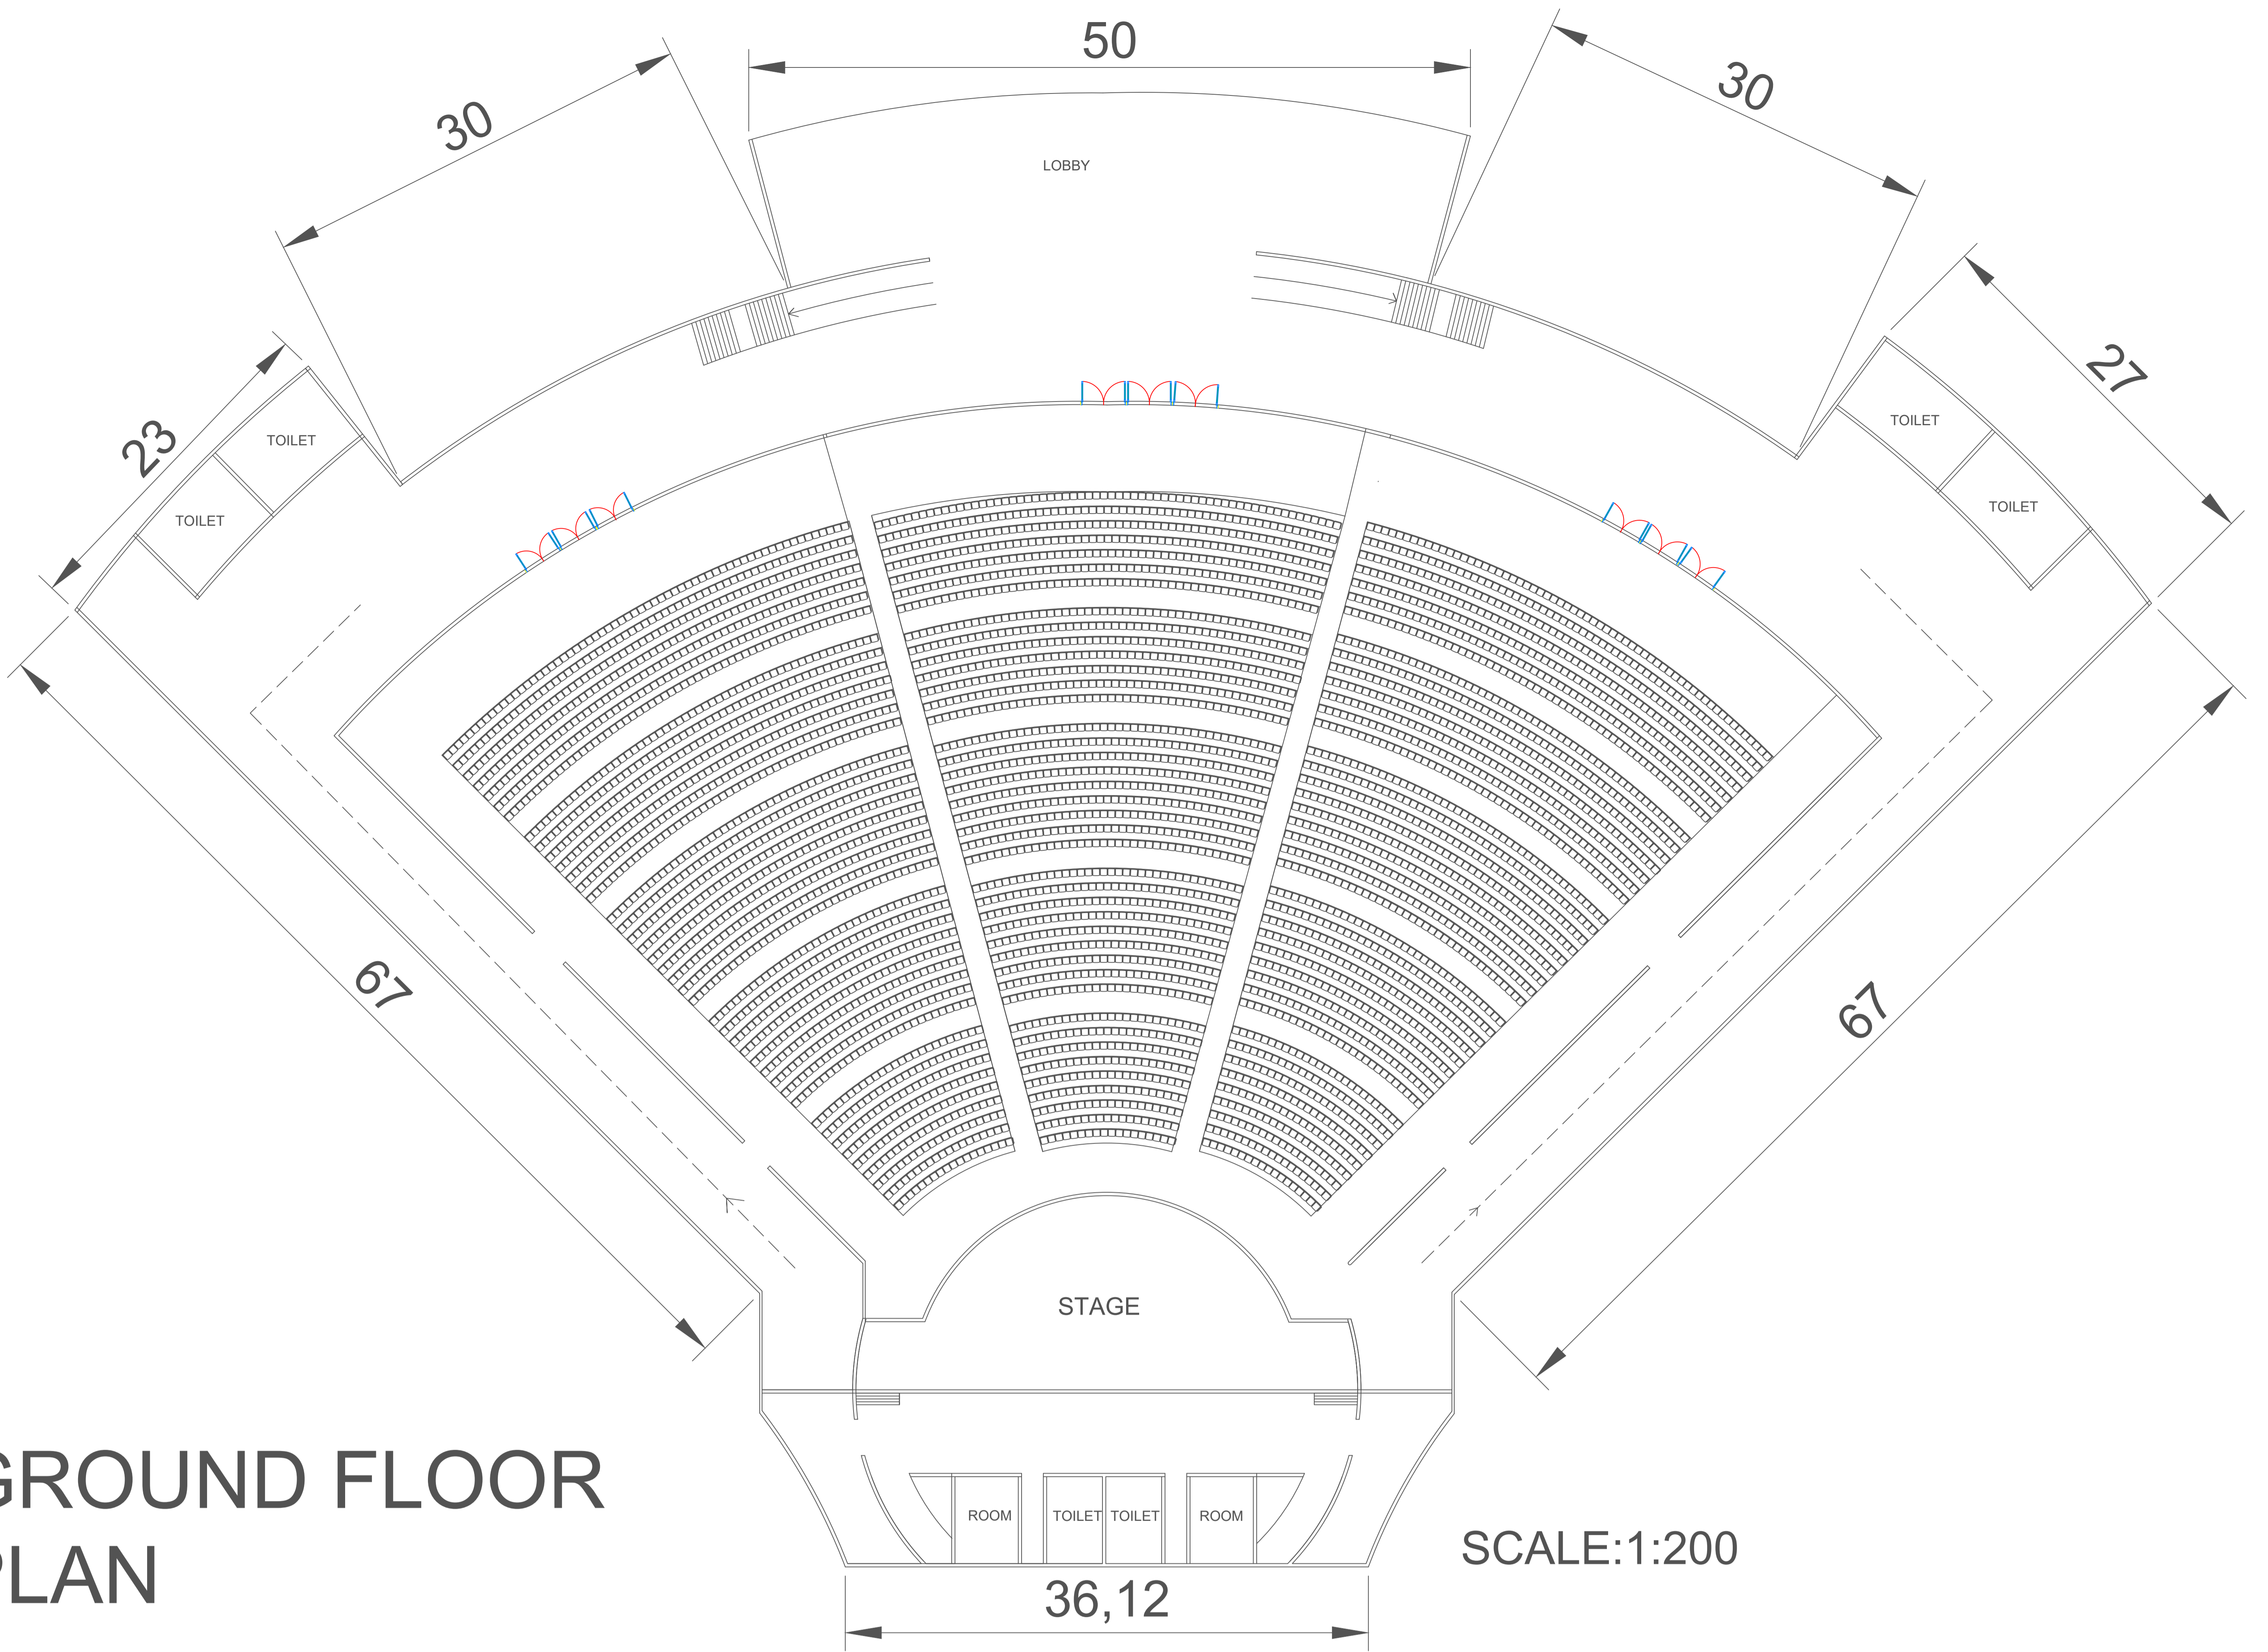

COMMERCIAL COMPLEX


PLAN | SECTION | VIEWS




FLOOR PLAN

SCALE:1:200



CLASSROOM

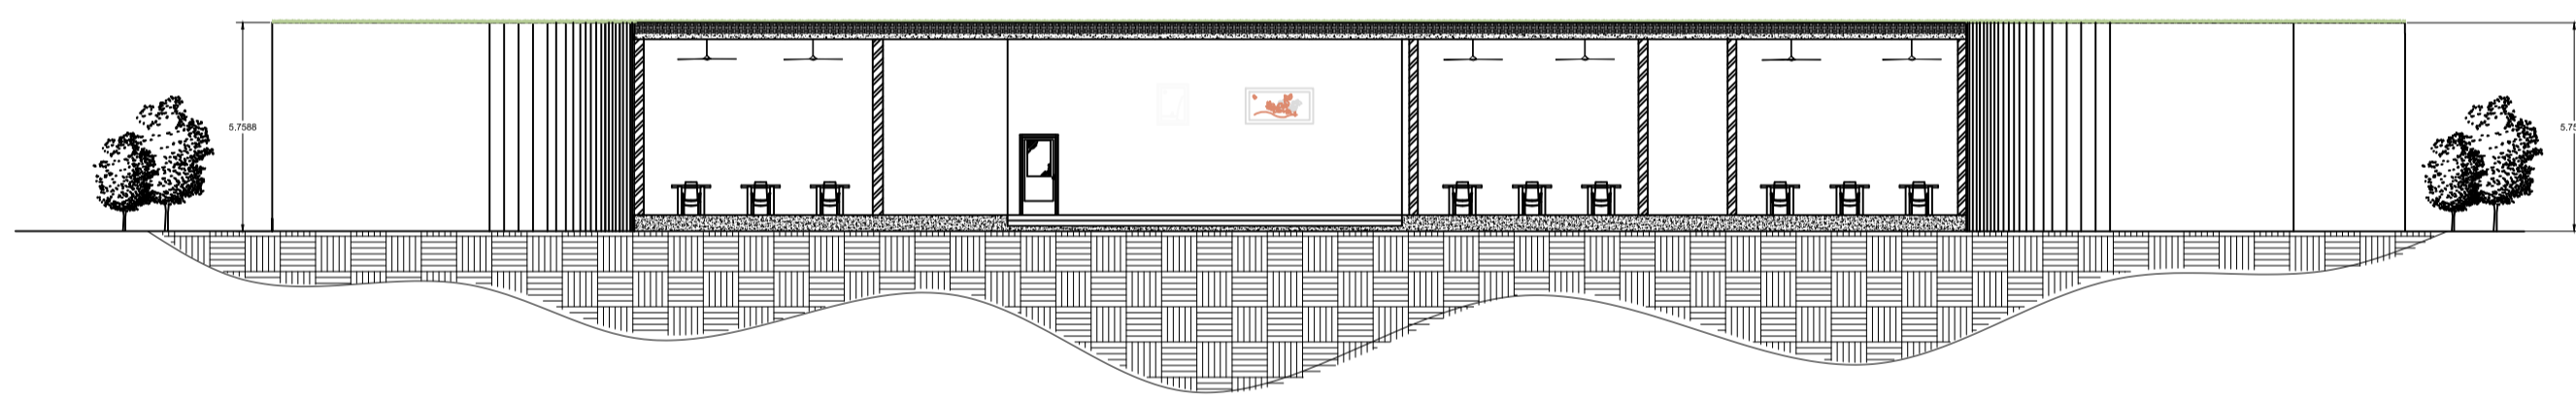

SECTION-A A'

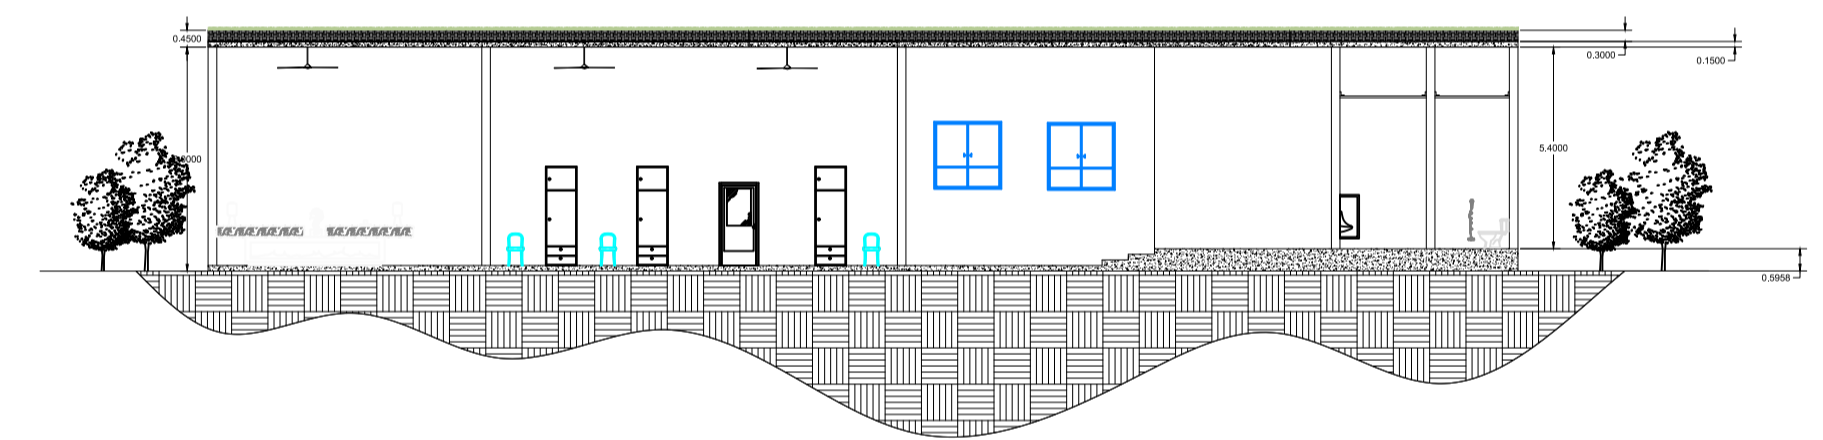

SECTION-B B'

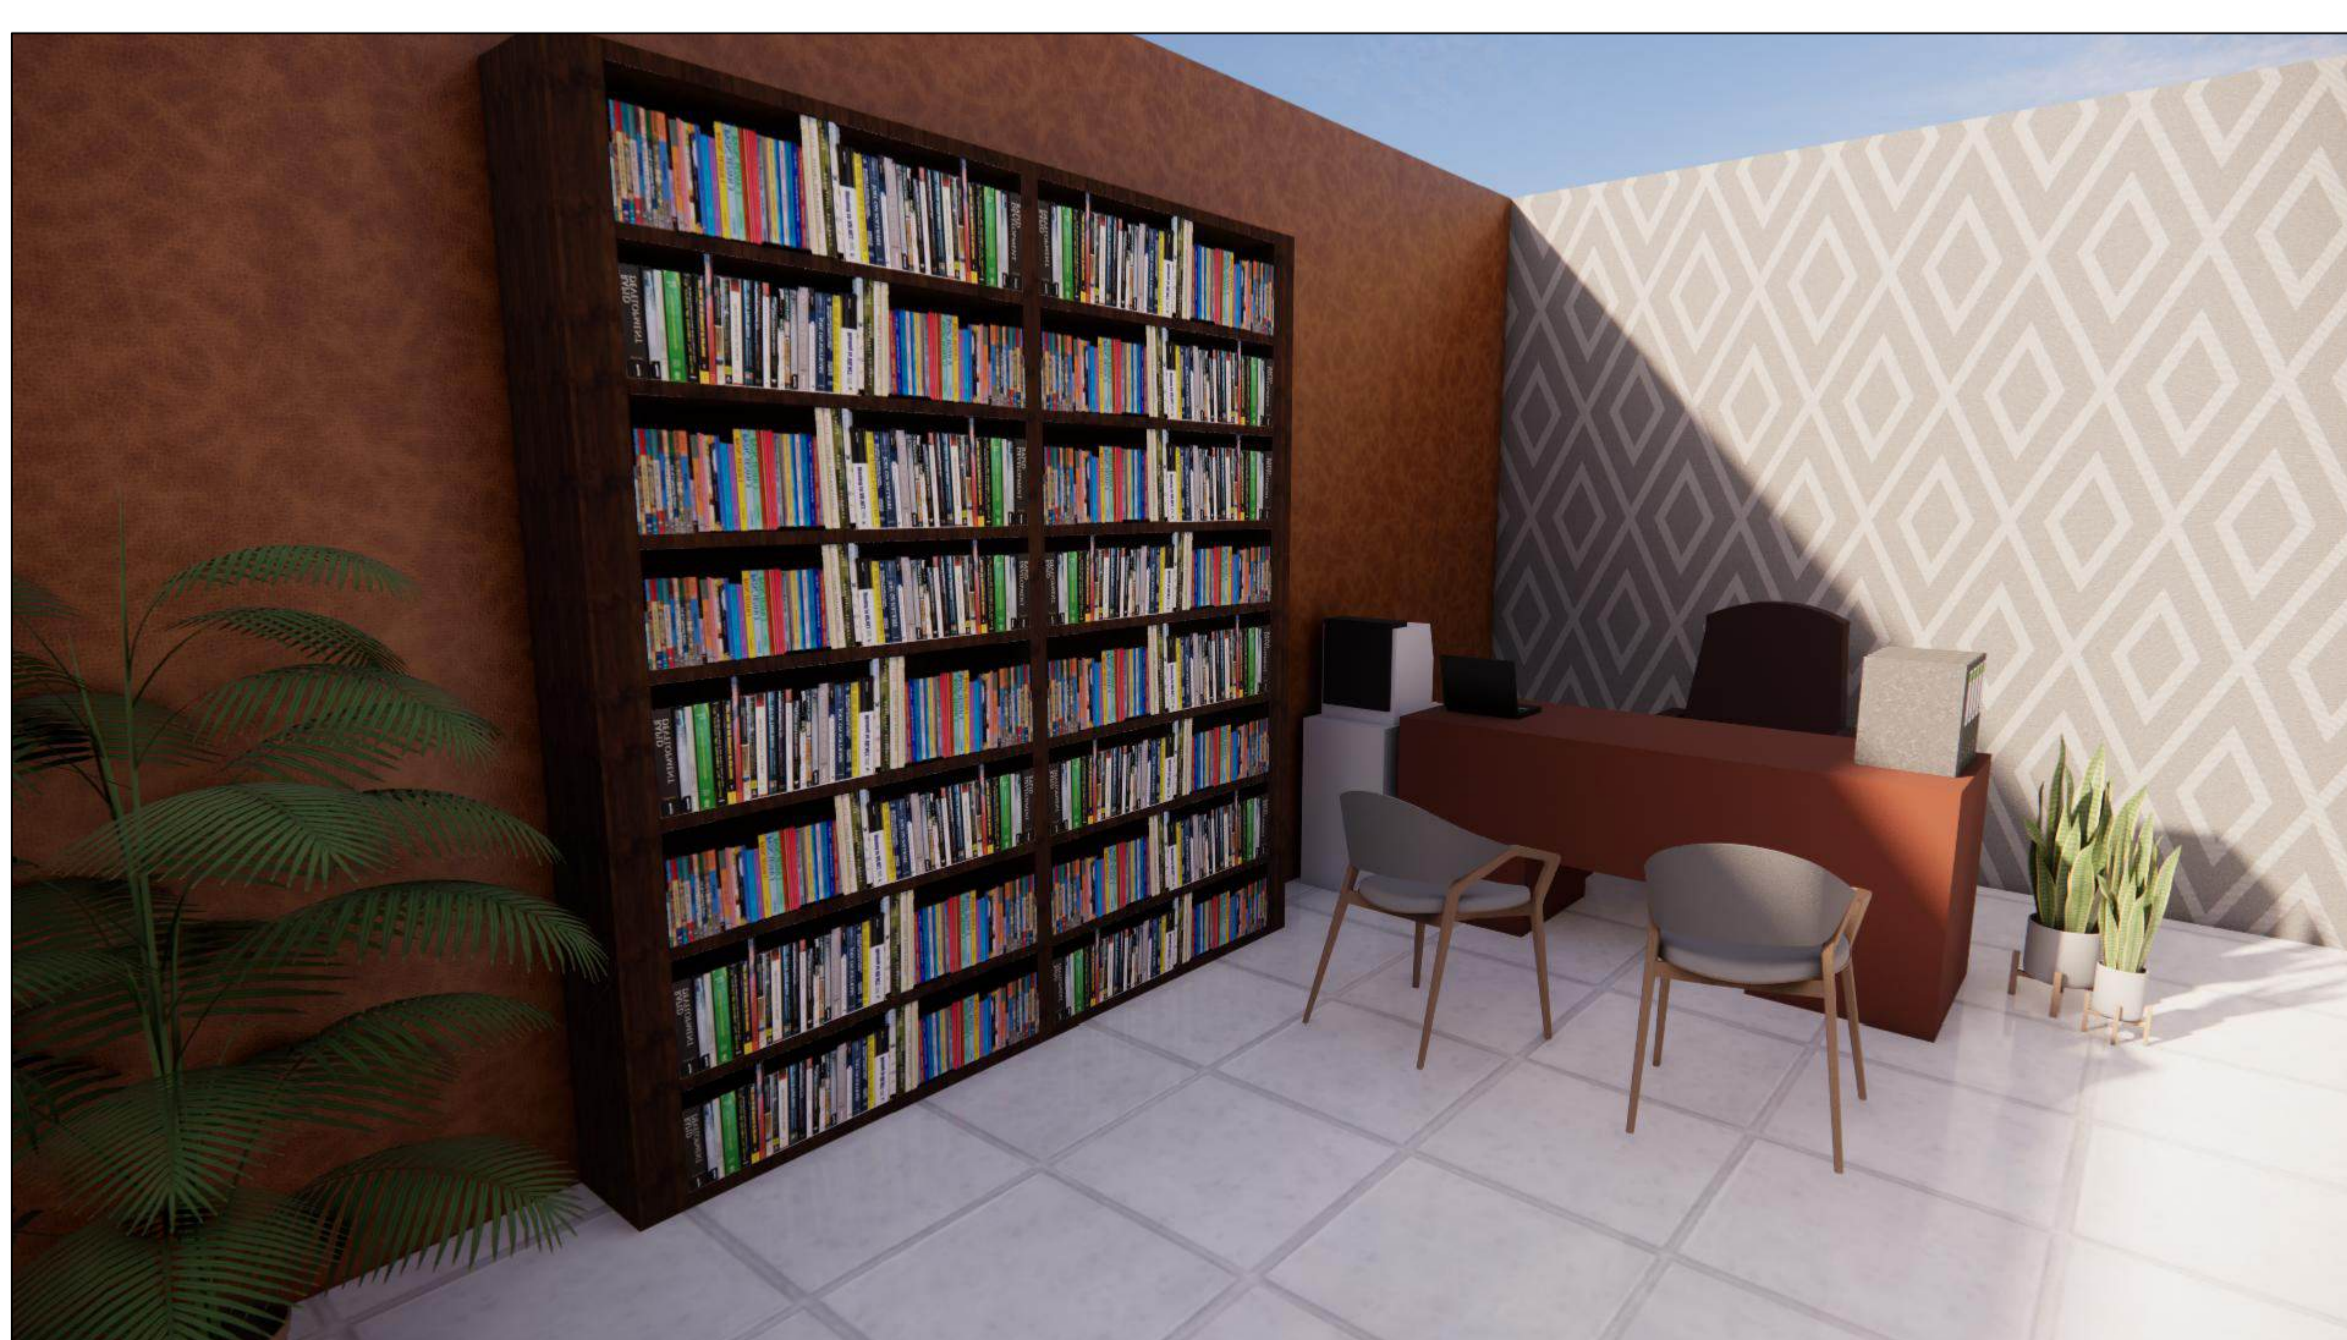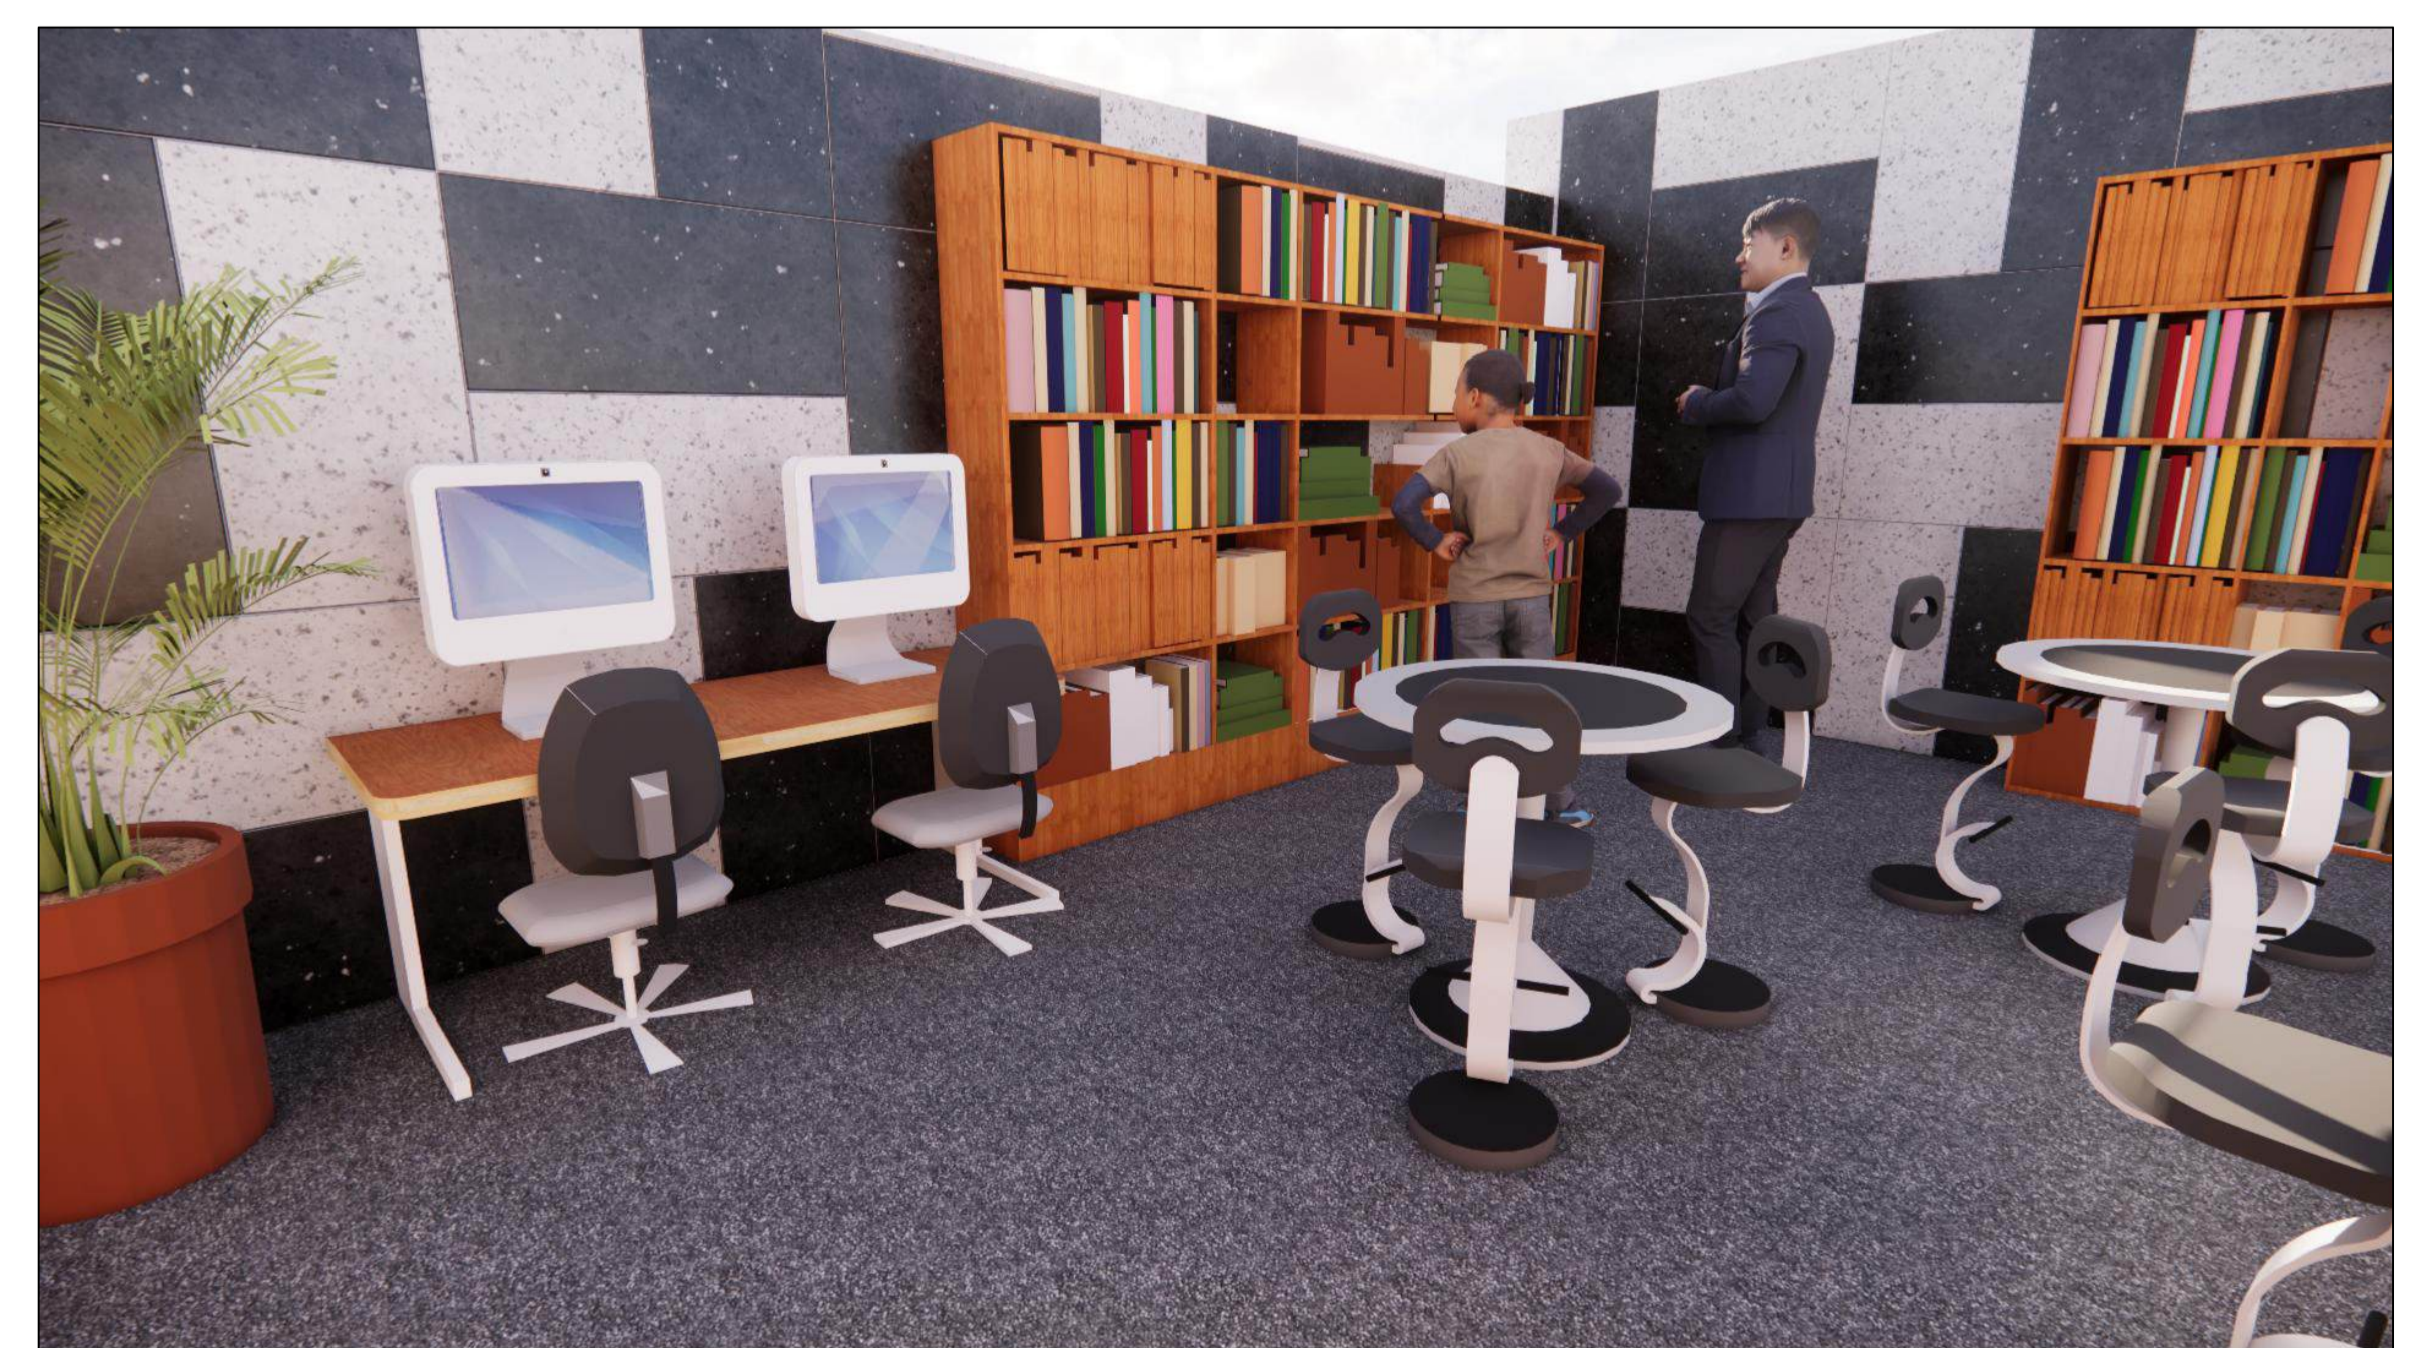

VIEWS

NAME:RUPESH
RRN:230101601029