

# WEEKEND COTTAGE CONCEPT SHEET

## CONCEPT:

"ESCAPE FROM REALITY"

### ELEMENTS:

- CLEAN GEOMETRY
- MINIMAL ORNAMENTATION
- INDOOR AND OUTDOOR RELATIONSHIP

## USER ANALYSIS:

NAME : SHOBANA

PROFESSION : DANCER, ACTOR, CHOREOGRAPHER

PERSONALITY : DISCIPLINED, GRACEFUL

AGE : 56



## COLOUR SCHEME :



## MATERIAL :



WOOD



EXPOSED CONCRETE



TERRACOTTA

## MOOD - BOARD



## ZONING

### GROUND FLOOR



### FIRST FLOOR



NAME : DARSHANAA.R

RRN : 250101601010

SEM : I SEC : A

CRESCENT SCHOOL OF ARCHITECTURE



BEACH

34 M



34 M

55 M

SCALE 1 : 100  
ALL DIMENSIONS ARE IN M

# WEEKEND COTTAGE - GROUND FLOOR PLAN

NAME : DARSHANA R  
RRN : 250101601010  
SEM : II SEC : A

BEACH

32M


55M

32M

SCALE : 1 : 100  
ALL DIMENSIONS ARE IN MM

# WEEKEND COTTAGE - SITE PLAN

NAME : DARSHANAA.R  
RRN : 250101601010  
SEM : I SEC : A  
CRESCENT SCHOOL OF ARCHITECTURE

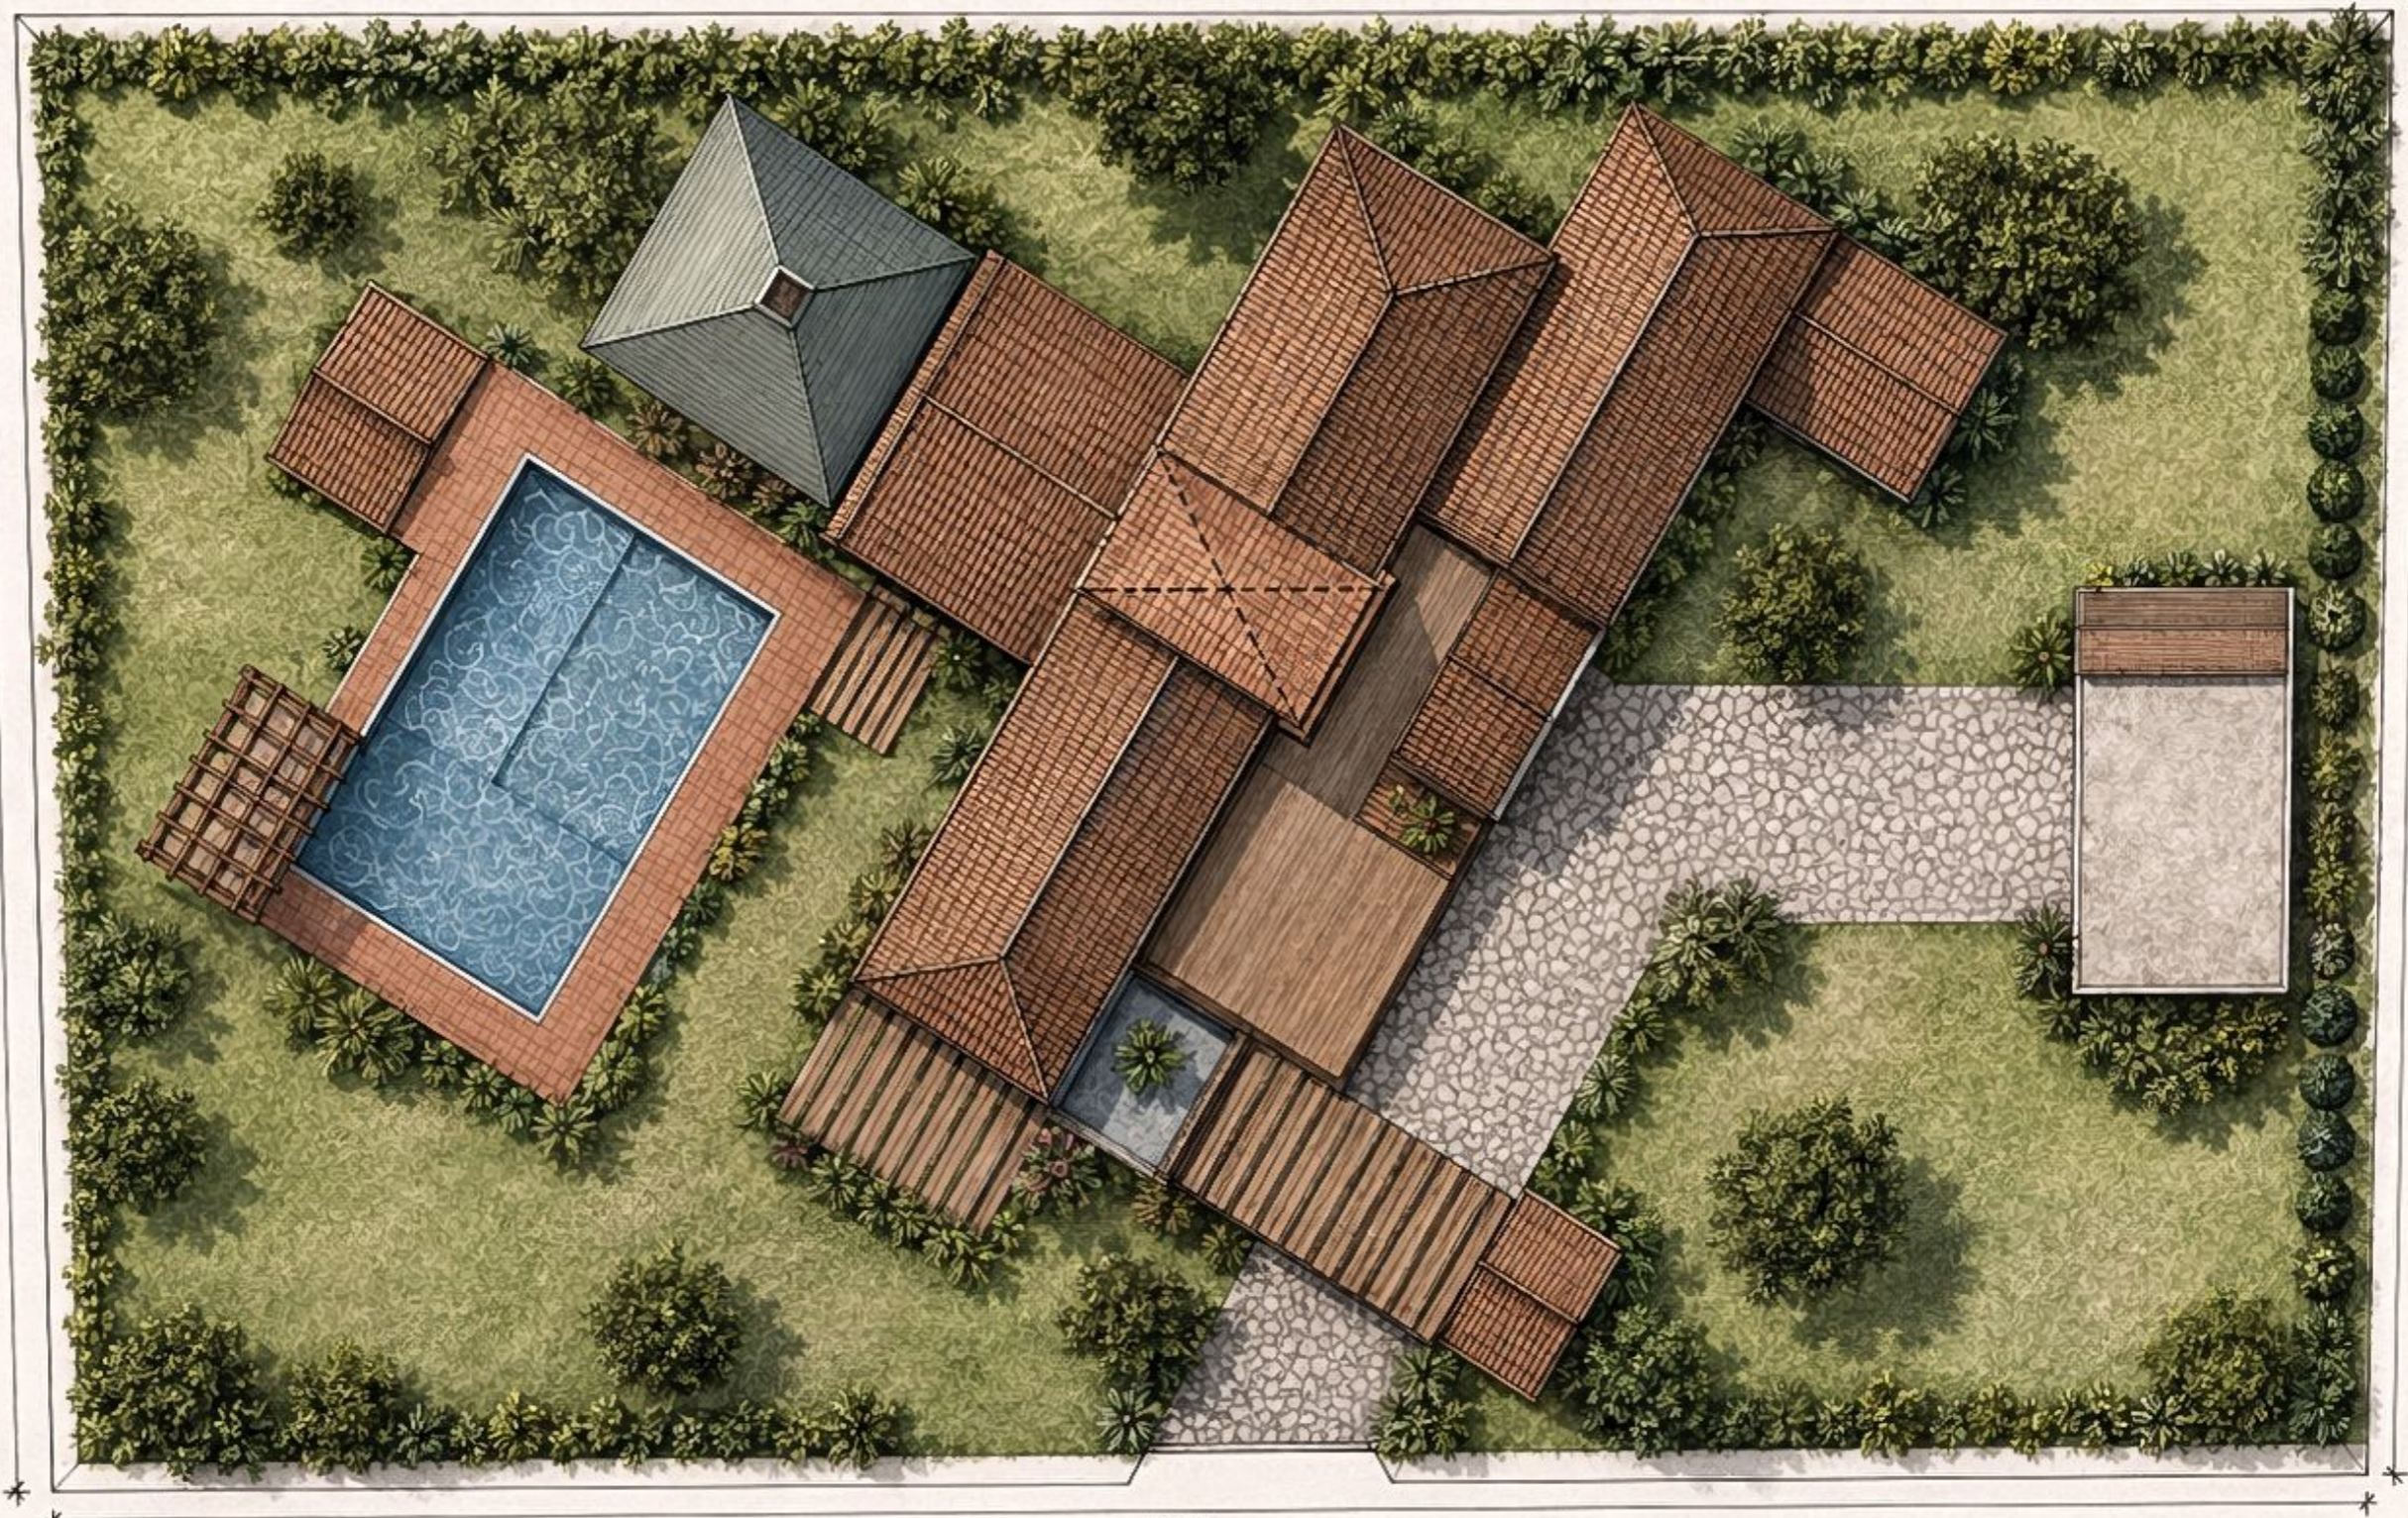




VIEW-1




VIEW-2

# WEEKEND COTTAGE - VIEWS

NAME : DARSHANAA.R  
RRN : 250101601010  
SEM : I SEC : A  
CRESCENT SCHOOL OF ARCHITECTURE

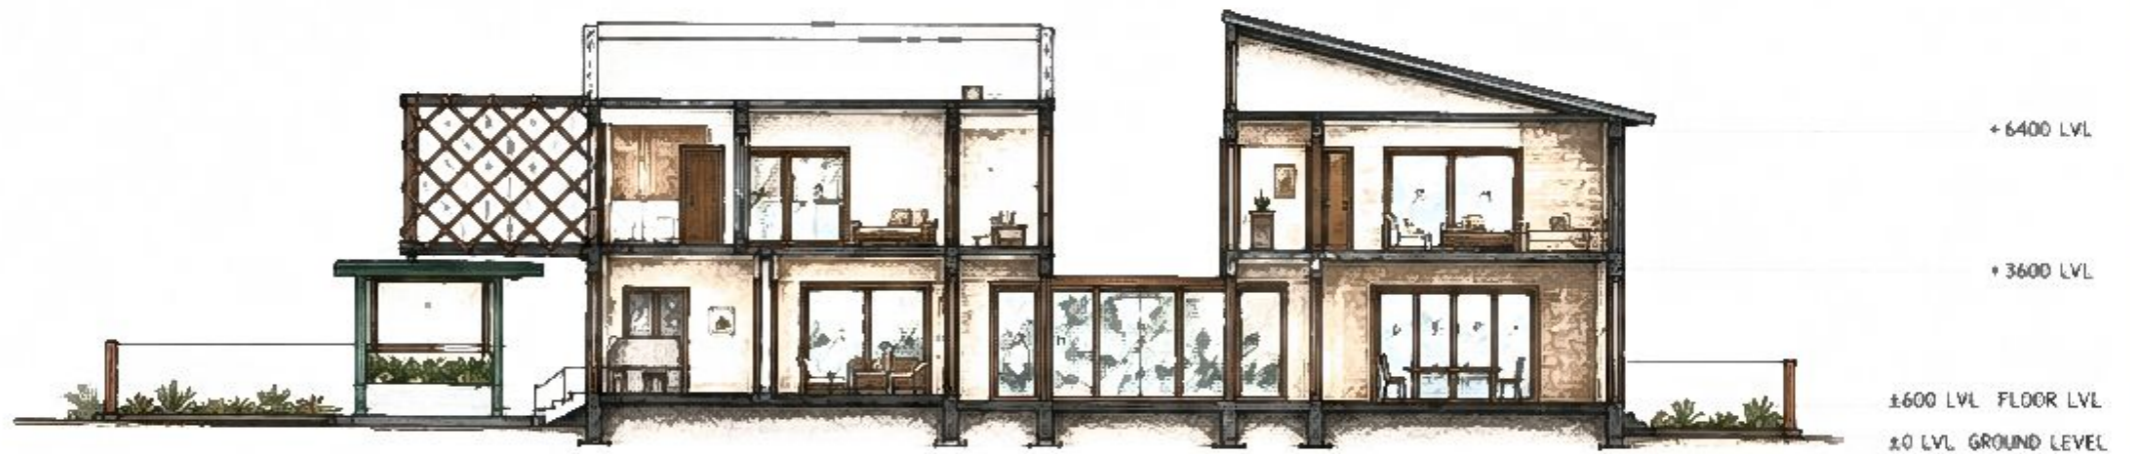

SECTION AA'

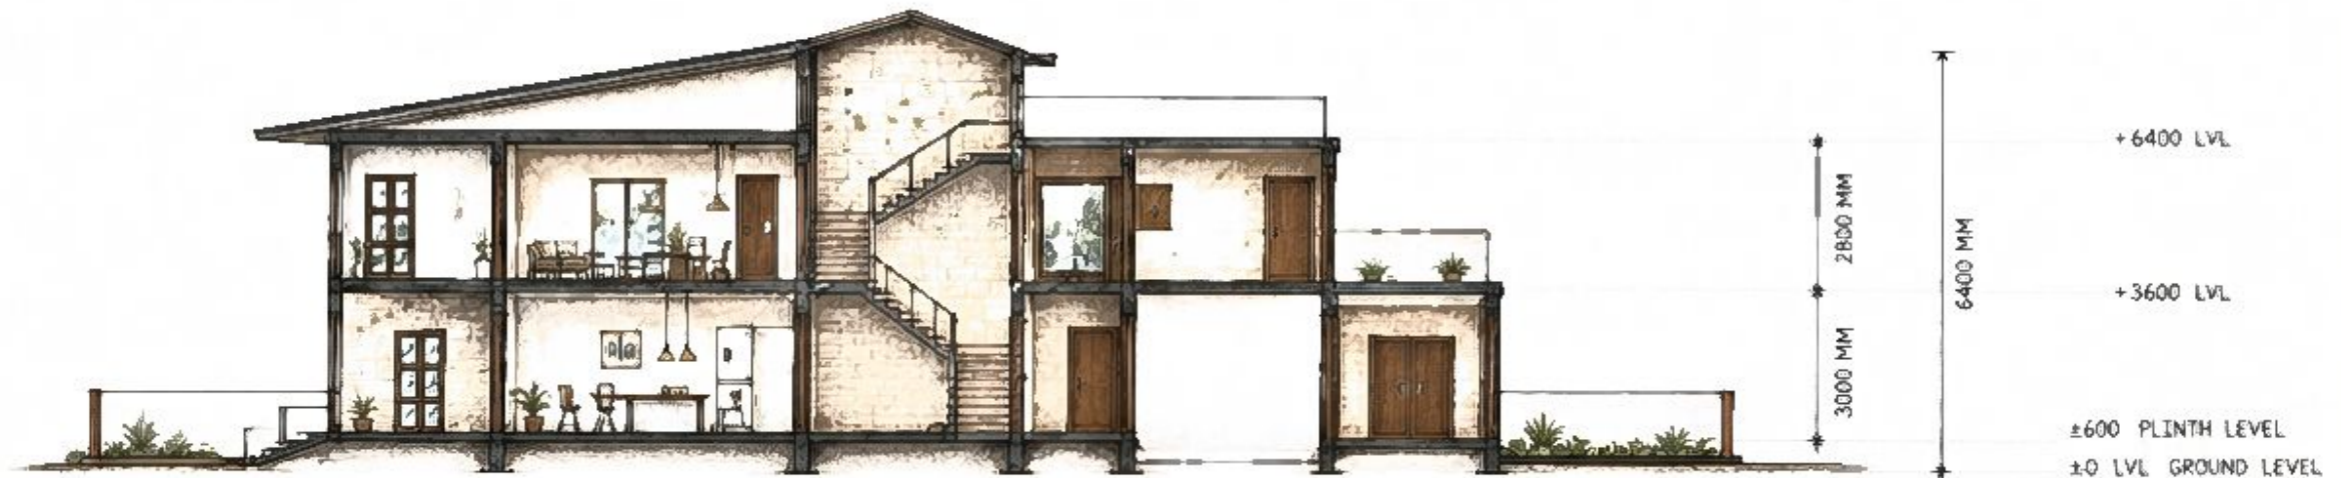

SECTION BB'

SCALE : 1 : 100  
ALL DIMENSIONS ARE IN MM

# WEEKEND COTTAGE - SECTION

NAME : DARSHANAA.R  
RRN : 250101601010  
SEM : I SEC : A  
CRESCENT SCHOOL OF ARCHITECTURE