



# VERDA

a biophilic weekend cottage

## courtyard



- CENTRAL TREE ACTS AS FOCAL POINT
- GIVES BETTER LIGHT AND VENTILATION
- STRONG INDOOR - OUTDOOR CONNECTION
- SHARED FAMILY INTERACTION SPACES
- COURTYARD ENHANCES STACK VENTILATION

## planning



- CENTRALIZED SPACIAL PLANNING
- EQUAL VISUAL CONNECTION TO TREE
- EASY CIRCULATION AROUND THE CORE DUE TO RADIAL PLANNING

## materials used

- WOODEN FLOORING/DECK
- STONE PAVING
- GLASS OPENINGS
- CONCRETE WALLS
- CONCRETE WALLS
- CONCRETE WALLS



## user analysis




- FATHER - ARCHITECT
- MOTHER - TEACHER
- SON - SCHOOL STUDENT
- SCHOOL STUDENT - DAUGHTER

CONCEPT - WEEKEND COTTAGE

NAME : THYARITA N  
ARN : 250101601063  
SEMESTER : II SECTION - A  
CRESCENT SCHOOL OF ARCHITECTURE  
CRESCENT SCHOOL OF ARCHITECTURE


# WEEKEND COTTAGE

## GROUND FLOOR PLAN

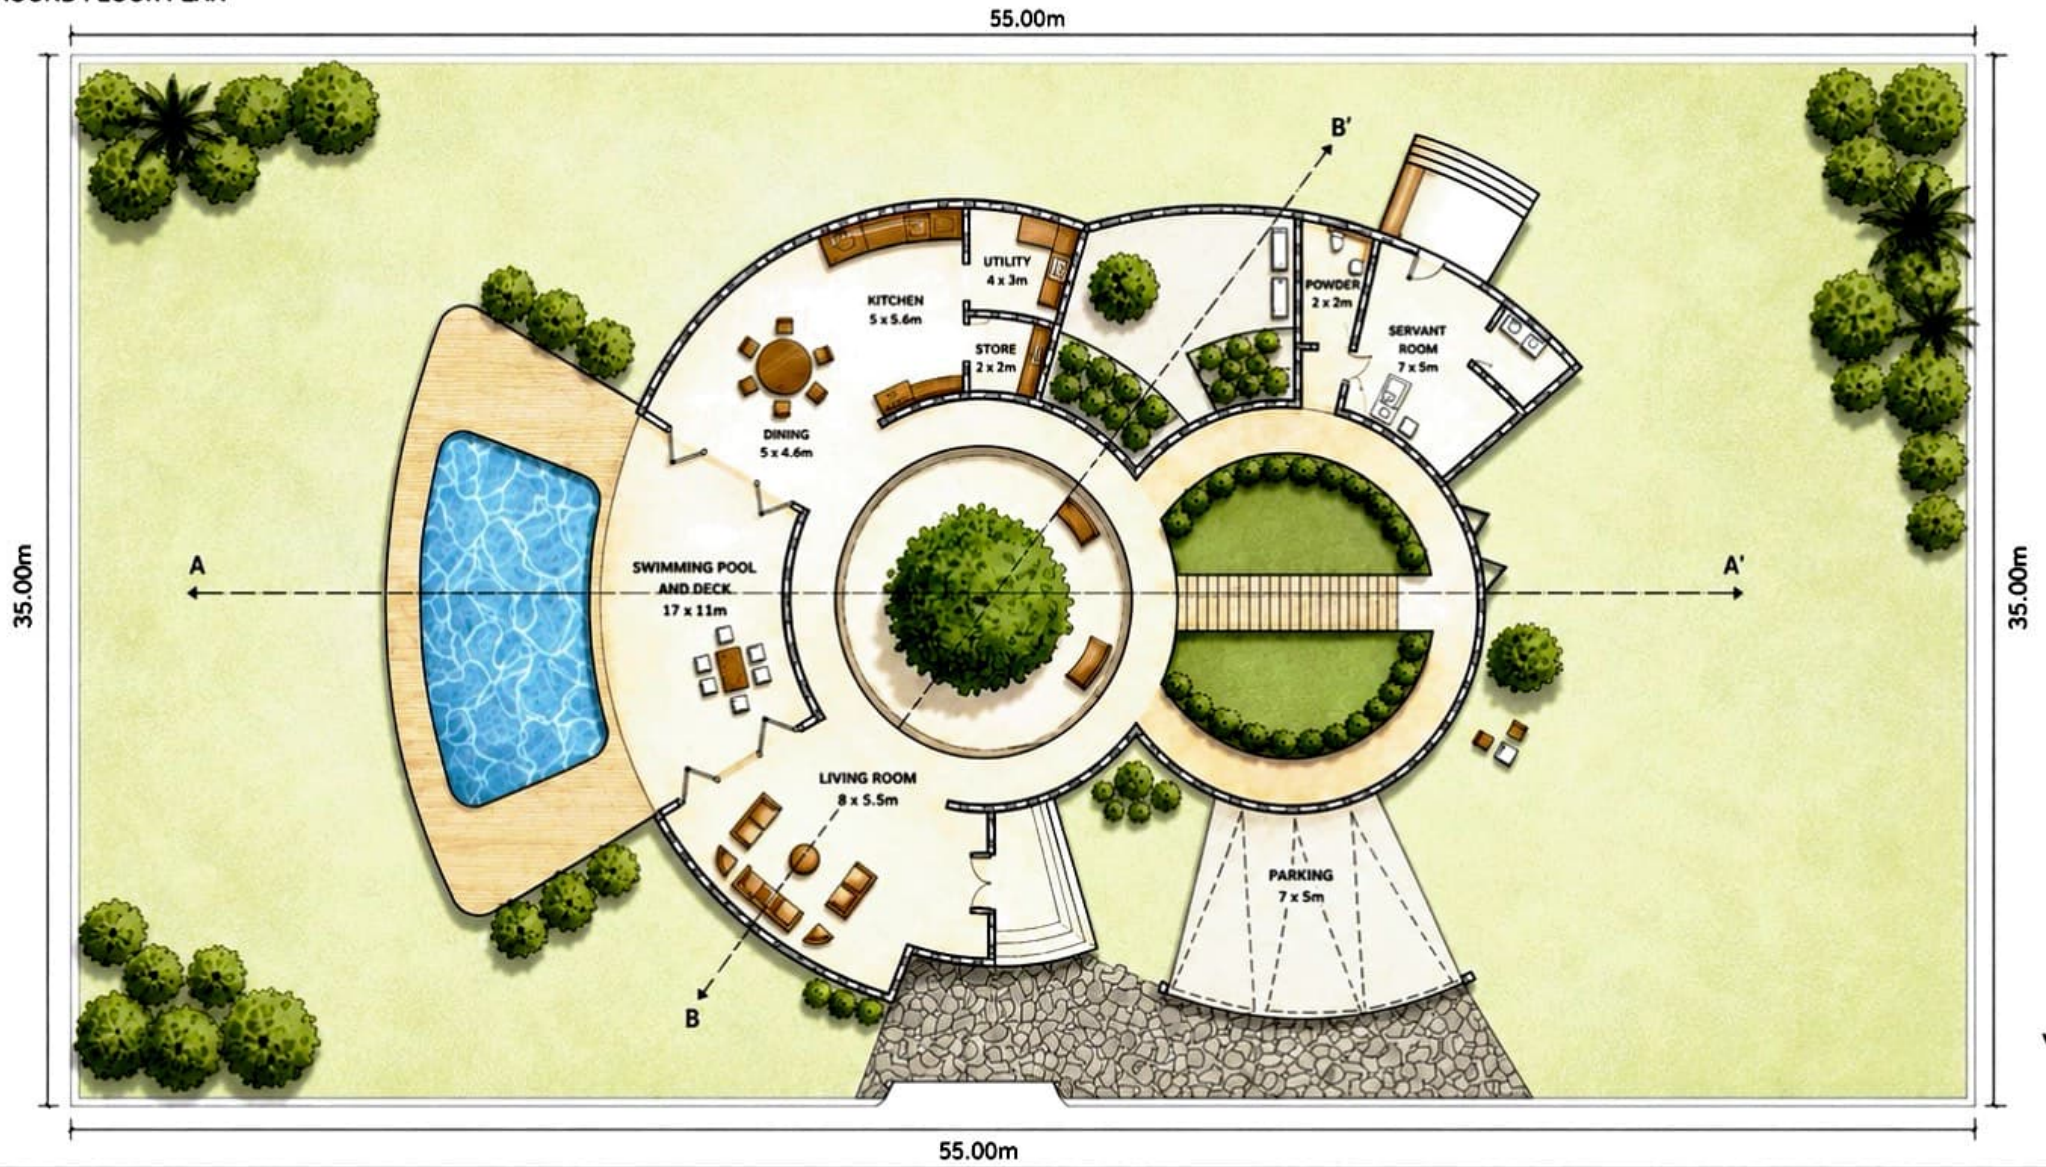


- LEGEND**
1. ENTRANCE
  2. LIVING ROOM
  3. DINING
  4. KITCHEN
  5. UTILITY
  6. STORE
  7. POWDER ROOM
  8. SERVANT ROOM
  9. SWIMMING POOL AND DECK
  10. PARKING

- NOTES**
- ALL DIMENSIONS ARE IN METERS
  - DO NOT SCALE THIS DRAWING
  - ALL DIMENSIONS TO BE VERIFIED ON SITE

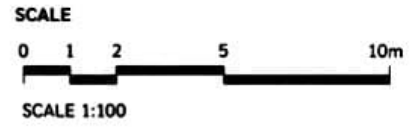

NAME	THVARITA - N
ARN	250101601063
SEMESTER	II
SECTION	A
DRAWING NO.	A-101
DATE	08 MAY 2024

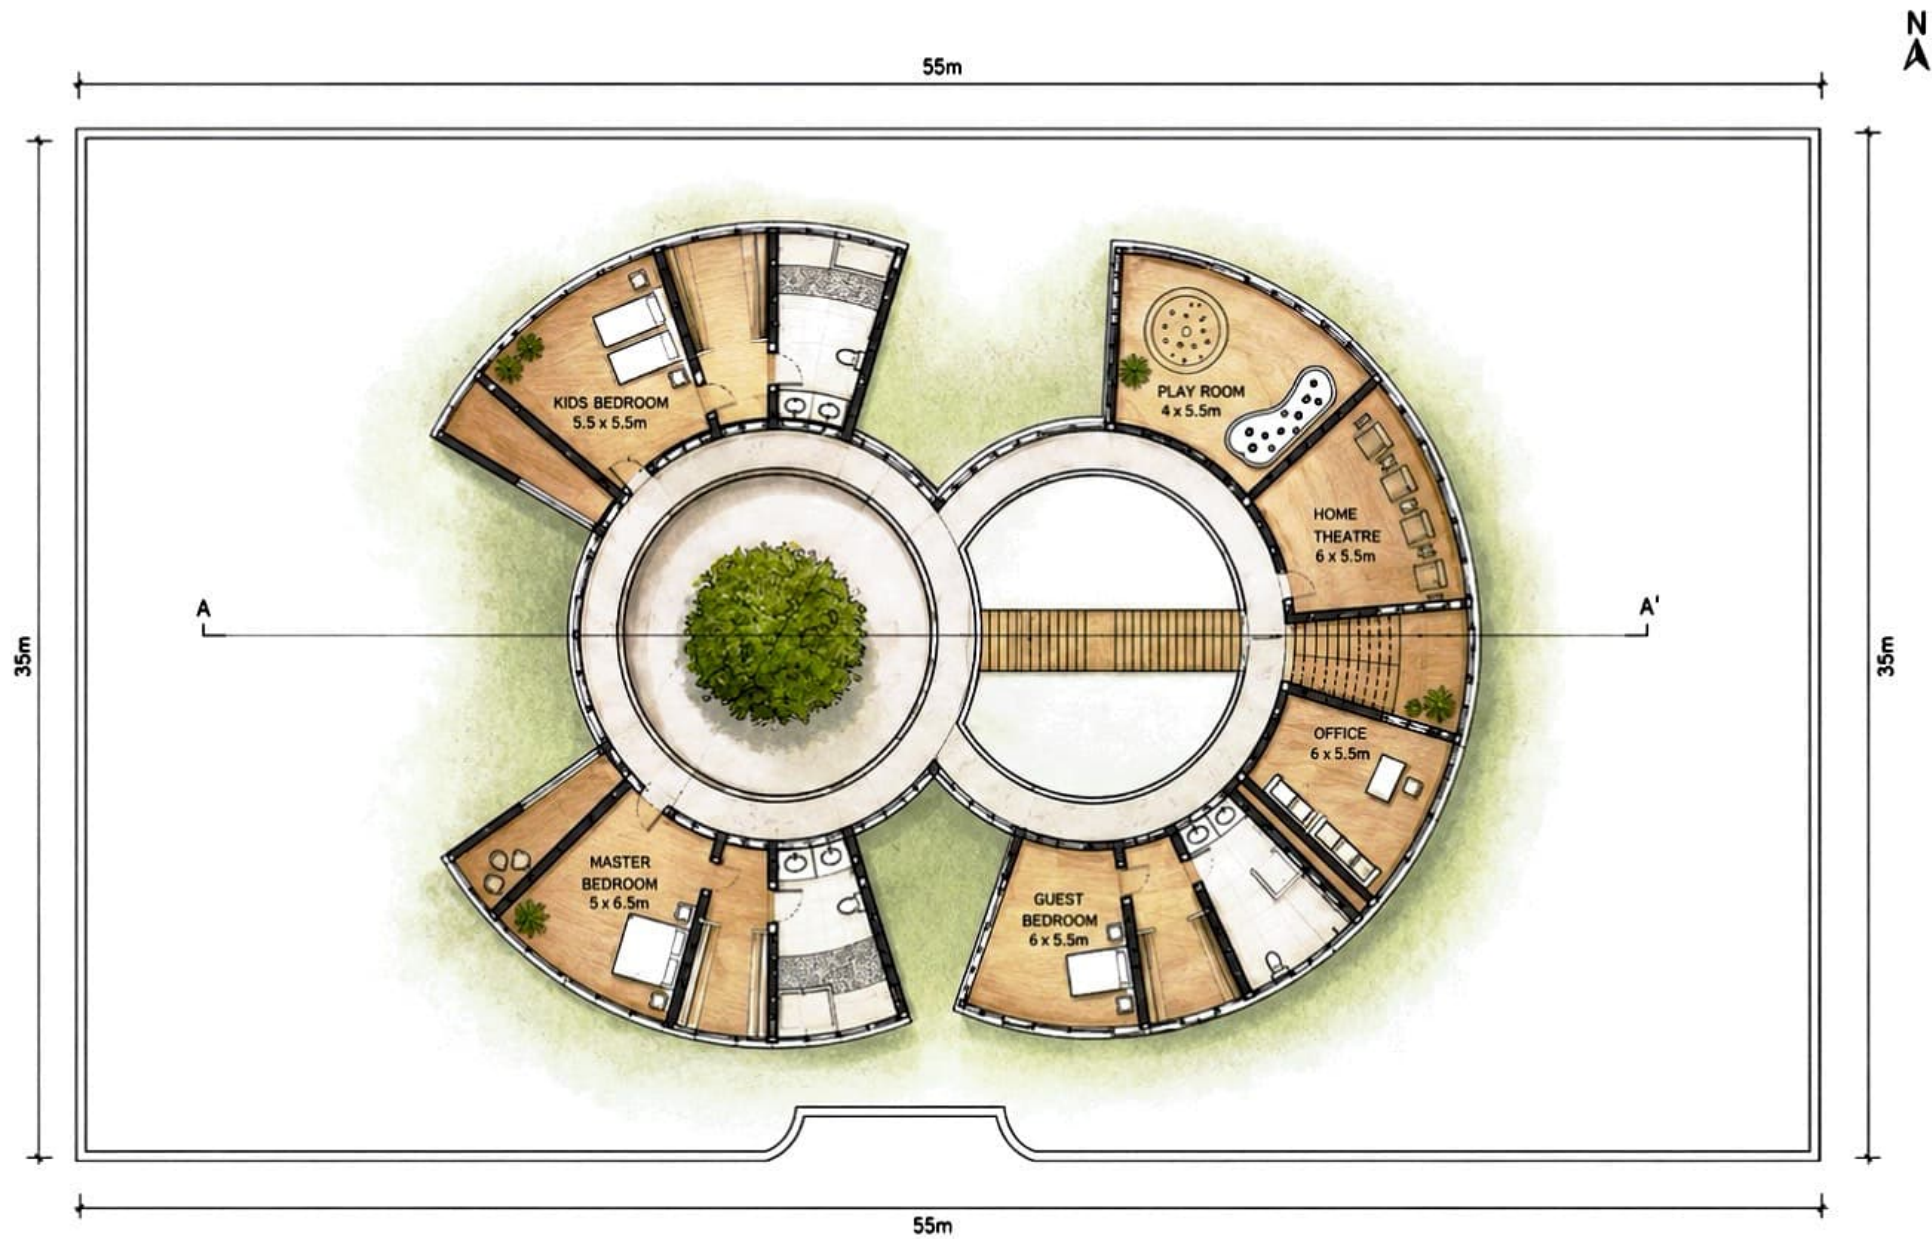

# WEEKEND COTTAGE

## FIRST FLOOR PLAN

PROJECT NO.  
250101601063

DRAWN BY  
THVARITA - N

CHECKED BY  
---

SHEET NO.  
A-101

DATE  
10.05.2024

SCALE  
1:100

REV.  
A

beach



# WEEKEND COTTAGE - SITE PLAN

NAME	: THUHARITA.N
ROLL NO	: 2021U136001043
SEMESTER	: III SEC-A
CRESCENT SCHOOL OF ARCHITECTURE	



SECTION BB'

SCALE 1:100



SECTION AA'

SCALE 1:100

WEEKEND COTTAGE

SECTIONS

SECTION AA' | SECTION BB'

PROJECT NO.  
250101601063

DRAWN BY  
THVARITA - N

CHECKED BY  
---


SHEET NO.  
**A-301**

DATE

10.05.2024

SCALE  
1:100

REV.  
A

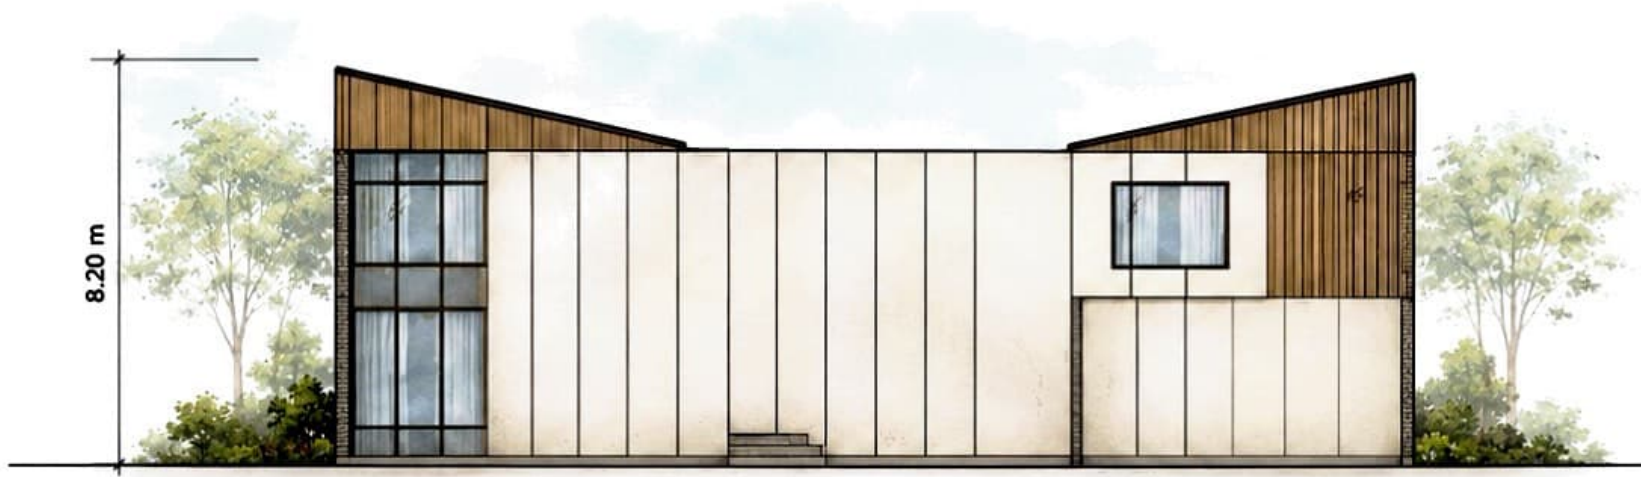

**FRONT ELEVATION**



**EAST ELEVATION**

**WEEKEND COTTAGE**

**ELEVATIONS**

**PROJECT NO.**  
250101601063

**DRAWN BY**  
THVARITA - N

**CHECKED BY**  
---

**SHEET NO.**  
A-201

**DATE**  
10.05.2024

**SCALE**  
1:100

**REV.**  
A

# VIEWS

- WEEKEND COTTAGE



VIEW 01 | FRONT PERSPECTIVE



VIEW 02 | POOL & TERRACE PERSPECTIVE



VIEW 03 | REAR PERSPECTIVE



VIEW 04 | COURTYARD PERSPECTIVE

WEEKEND COTTAGE

VIEWS

PROJECT NO.  
250101601063

DRAWN BY  
THVARITA - N

CHECKED BY  
...

SHEET NO.  
A-401

DATE  
10.05.2024

SCALE  
N.T.S.

REV.  
A