


COASTAL FRACTURE

IT REFERS TO THE CRACKING, SPLITTING, OR FRACTURING OF ROCK, CLIFF FACES, OR HARDENED BEACH ROCK (CEMENTED SAND) DUE TO INTENSE PHYSICAL FORCES FROM SEA AND ATMOSPHERE. IT IS THE CRACKED EDGE WHERE LAND AND SEA COLLIDE.

USER ANALYSIS


- FAMILY OF FOUR MEMBERS.
- FATHER: MARINE BIOLOGIST.
- LIKES: STUDY ABOUT OCEANS AND AQUATIC SPECIES, WRITING, SCUBA DRIVING, SKETCHING MARINE SPECIES.
- MOTHER: SOFTWARE
- LIKES: BADMINTON, PLAYING LOGICAL GAMES LIKE PUZZLES, CHESS ETC., READING.
- SON: SCHOOL STUDENT
- LIKES: CRICKET, PLAYING COMPUTER GAMES.
- DAUGHTER: SCHOOL STUDENT
- LIKES: PLAYING INDOOR GAMES, SKETCHING.

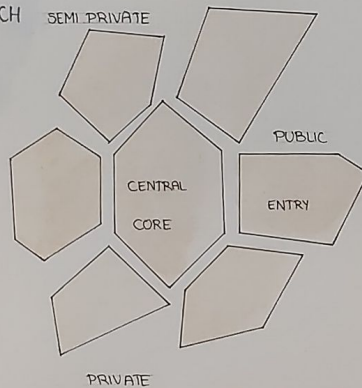

ZONING THROUGH FRACTURE


FRAGMENTATION SUPPORTS ZONING BY CREATING A GRADUAL TRANSITION FROM PUBLIC TO PRIVATE SPACES.

MASS FRACTURE LIKE COASTAL ROCKS.

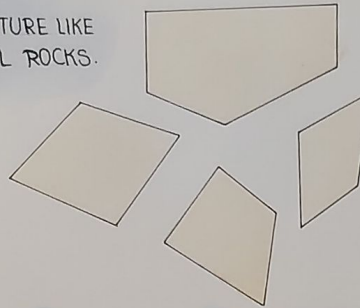



MASS FRAGMENTATION

THE MASS IS FRAGMENTED TO ABSTRACT COASTAL EROSION PATTERNS.

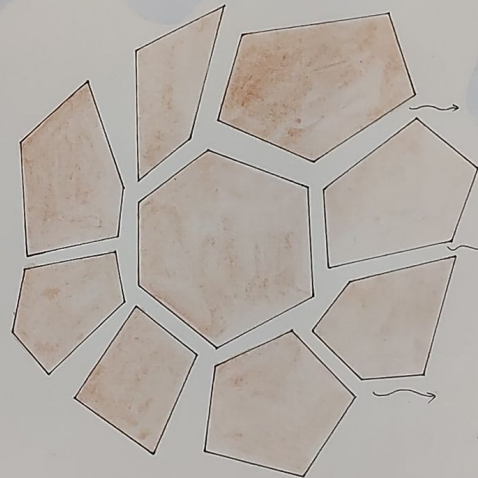

RIGID EDGES

SHARP, STRAIGHT AND CLEARLY DEFINED EDGES LIKE FRACTURE. THE BEACH EDGE IS A DYNAMIC INTERFACE INFLUENCING ORIENTATION AND SPATIAL RESPONSE.

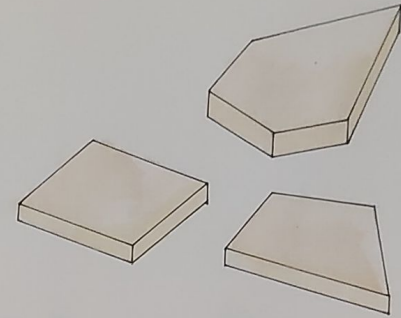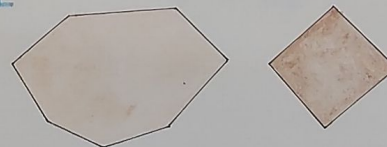

LAYERED EDGES

MULTIPLE PLANES, MATERIALS, OR FORMS ARE ARRANGED IN STEPS OR OVERLAPPING LEVELS.

CENTRAL CORE


A CENTRAL CORE STABILIZES THE FRAGMENTED FORM AND ORGANISE MOVEMENT AND SPATIAL HIERARCHY. WIND, AIR AND LIGHT FLOWS THROUGH FRACTURES.

OPENESS


LARGE OPENINGS LIKE FRACTURES FOR AIR CIRCULATION AND TO GIVE A SENSE OF FRAGMENTATION.

ROOF

FRAGMENTED, ANGULAR ROOF FORM INSPIRED BY COASTAL EDGES. IT IS A SERIES OF TILTED PLANES, REFLECTING THE FRACTURED GEOMETRY OF COASTAL ROCKS

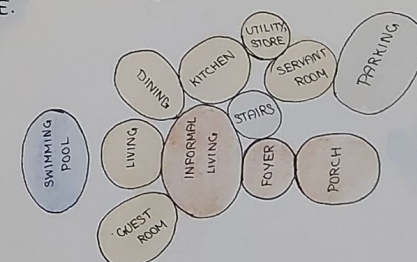

BUBBLE DIAGRAM

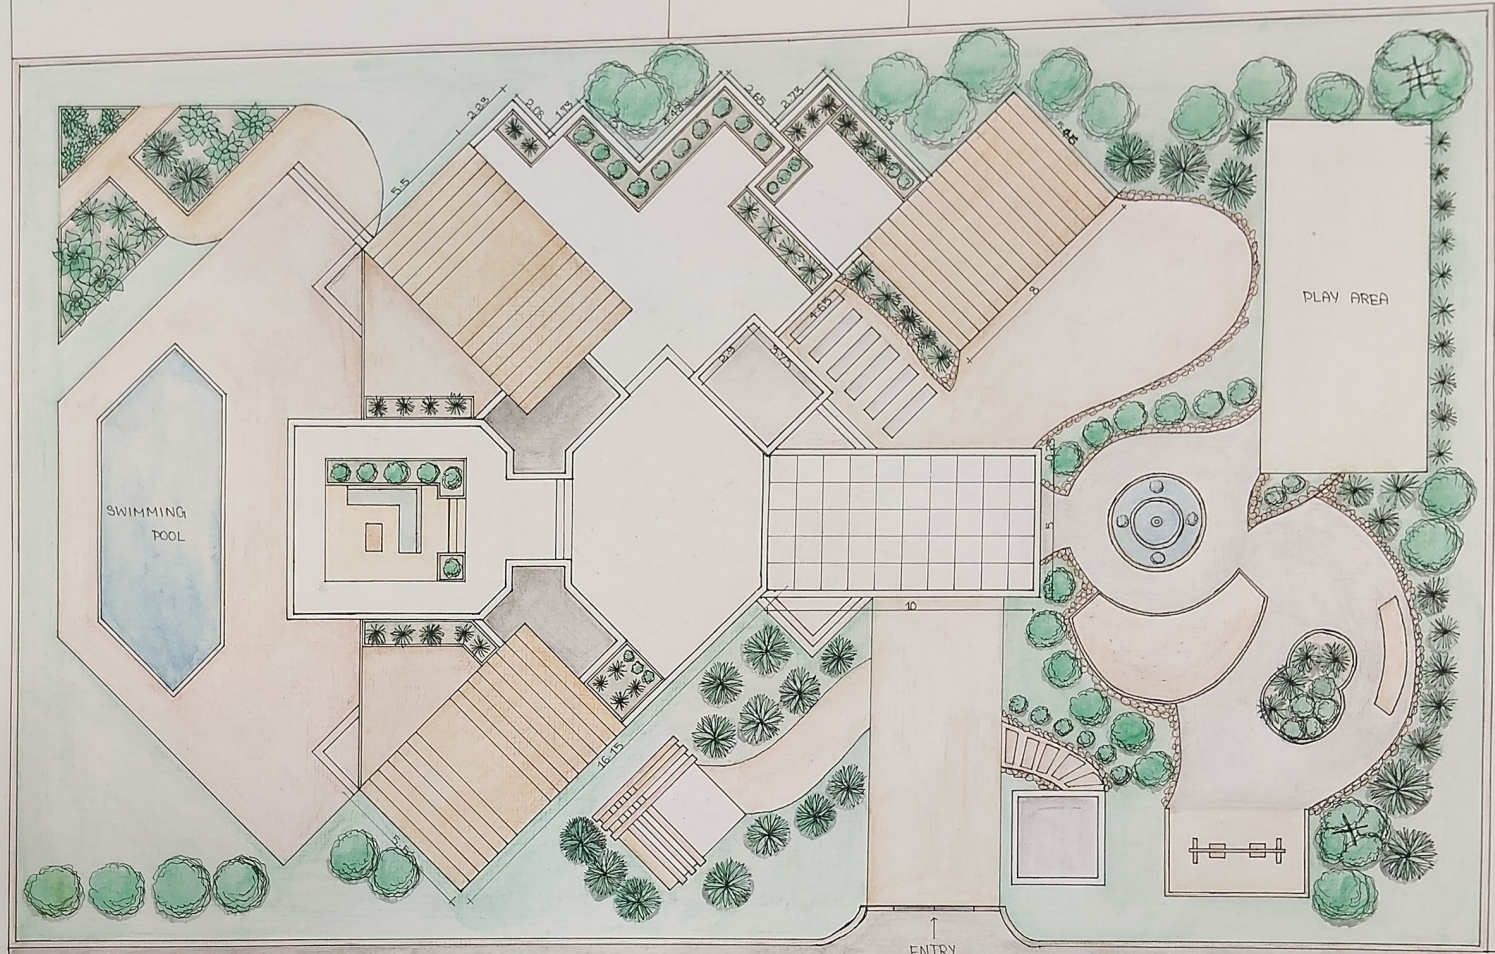


WEEKEND COTTAGE SCALE: 1:100

SITE PLAN

NAME: ANVITHA.S.V
RRN: 250101601007

BEACH

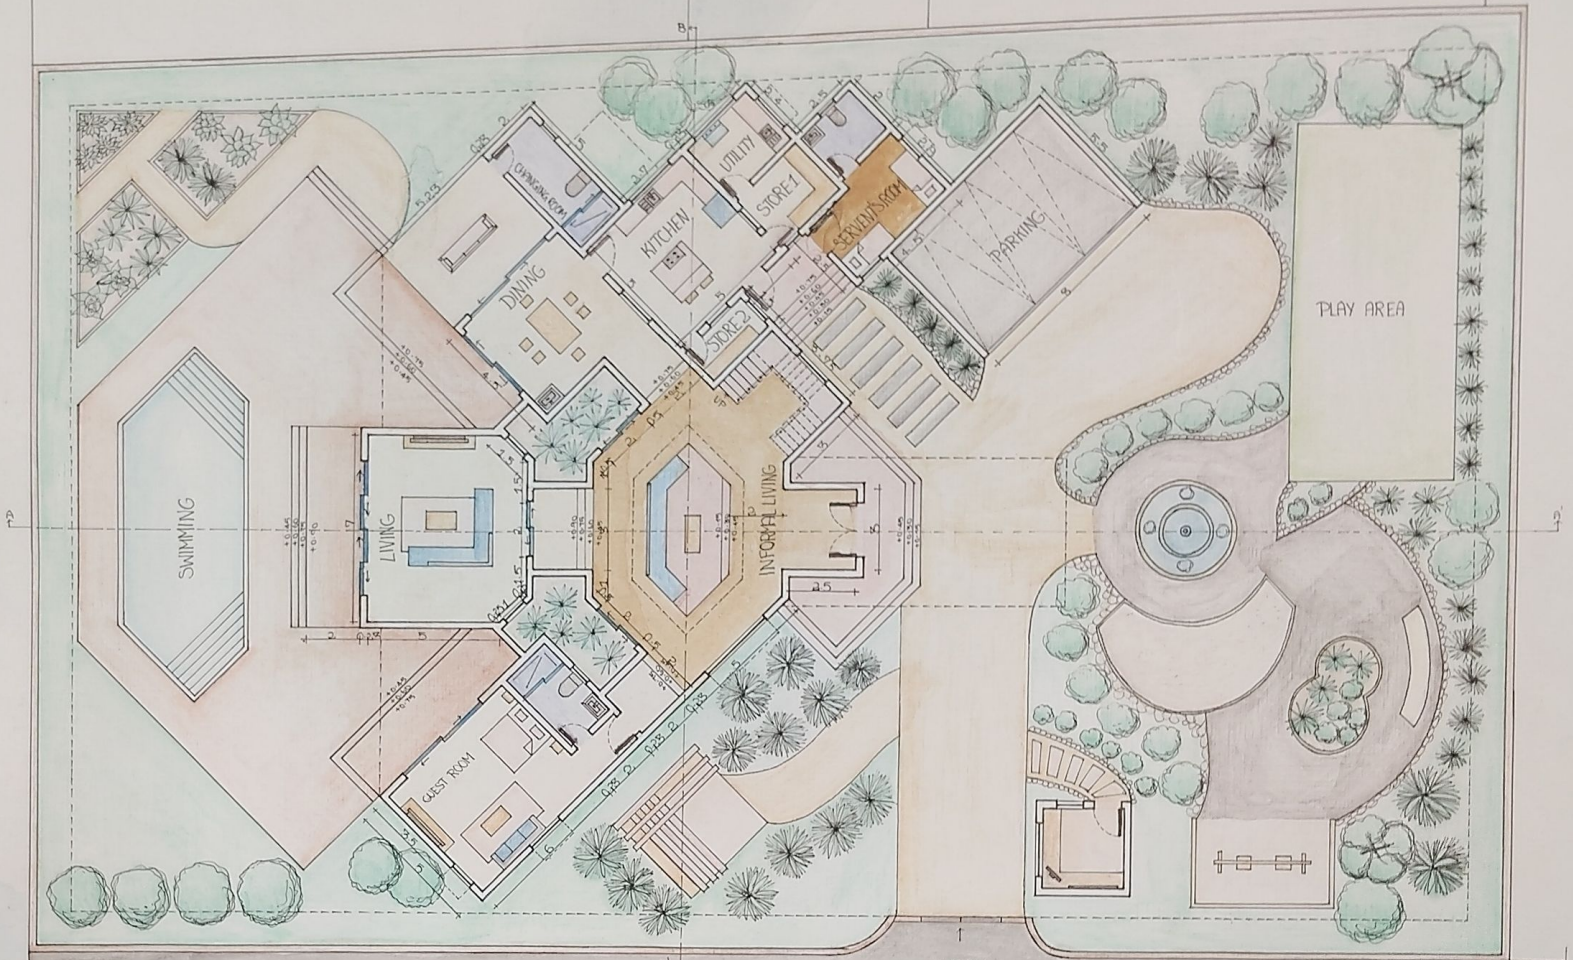

9M ROAD

ENTRY

TOWARDS ECR


N

WEEKEND COTTAGE - GROUND FLOOR PLAN

SCALE - 1:400

NAME: ANVITHA.S.V
 RRN: 350101601007

BEACH

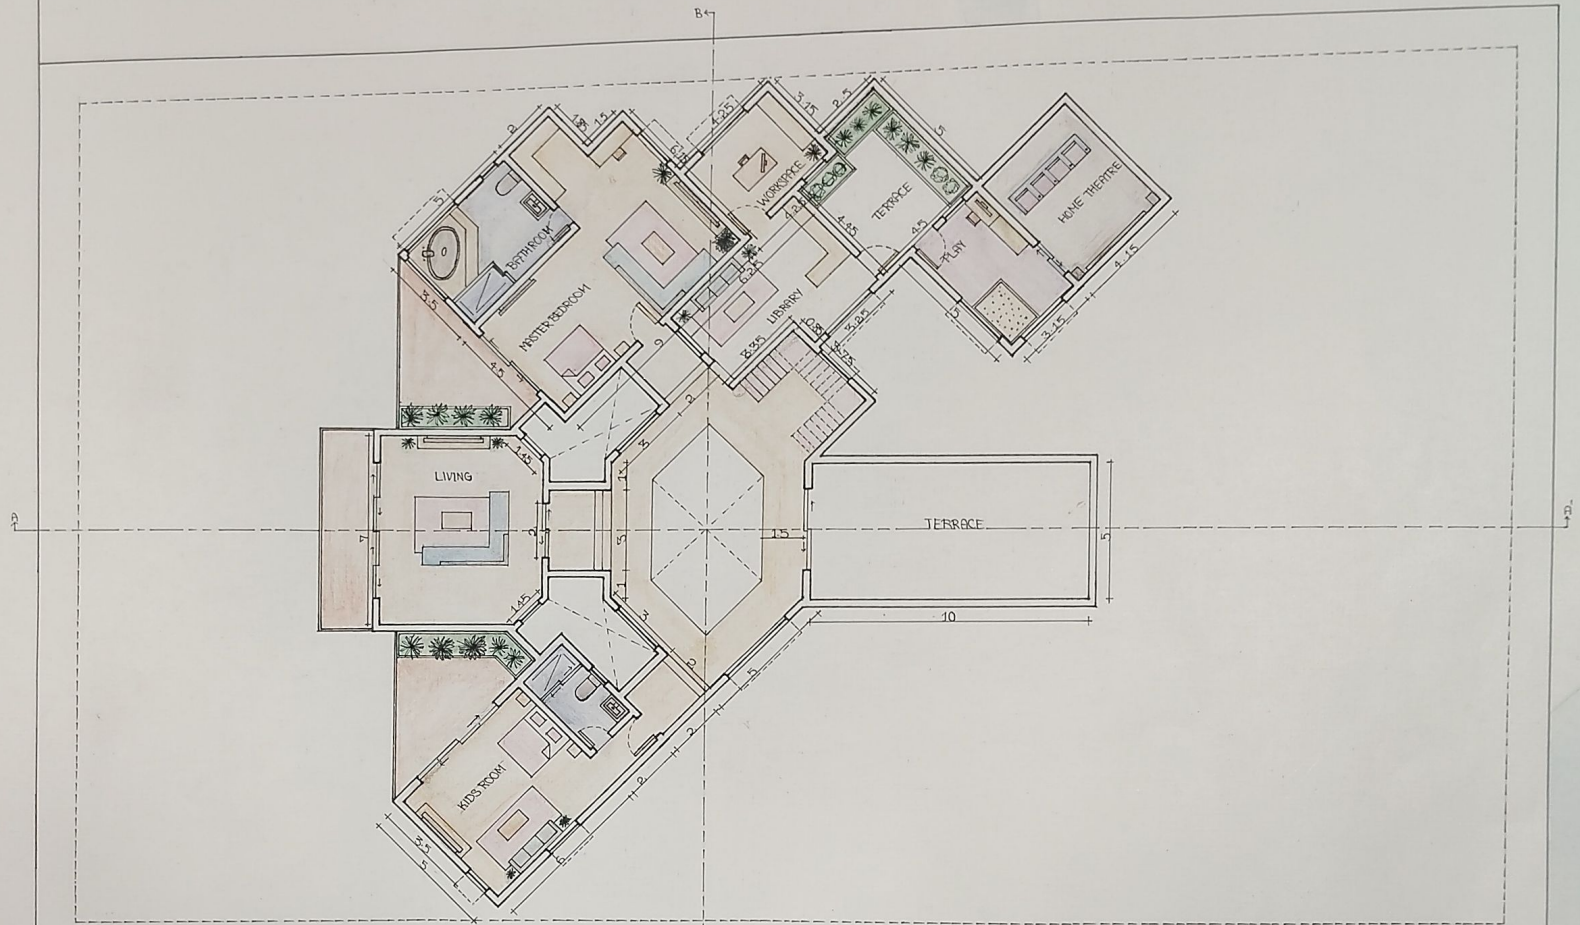

N
↑


9M ROAD

TOWARDS ECR


WEEKEND COTTAGE - FIRST FLOOR PLAN

SCALE: 1:100

NAME: ANVITHAS V
RRN: 250102602007

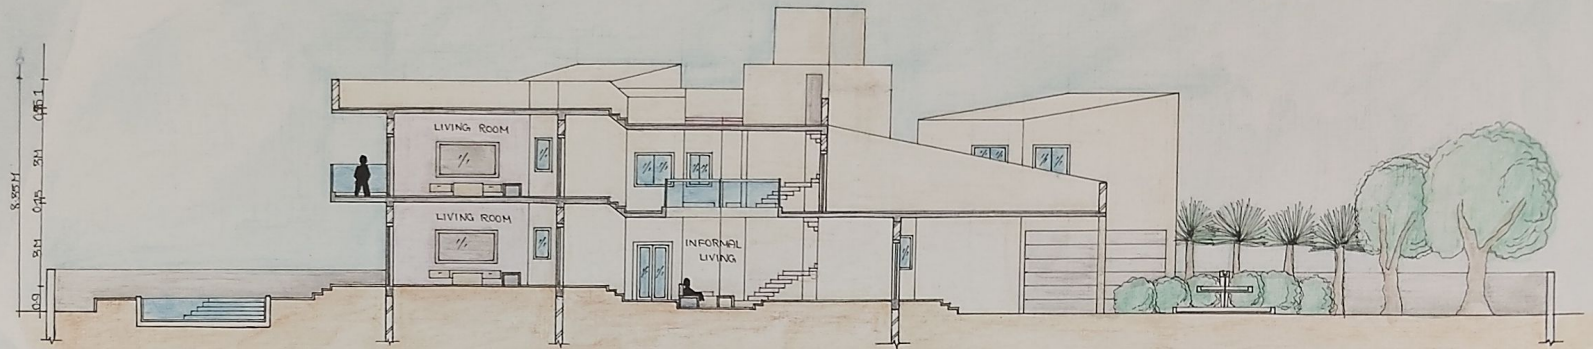

SECTION AA

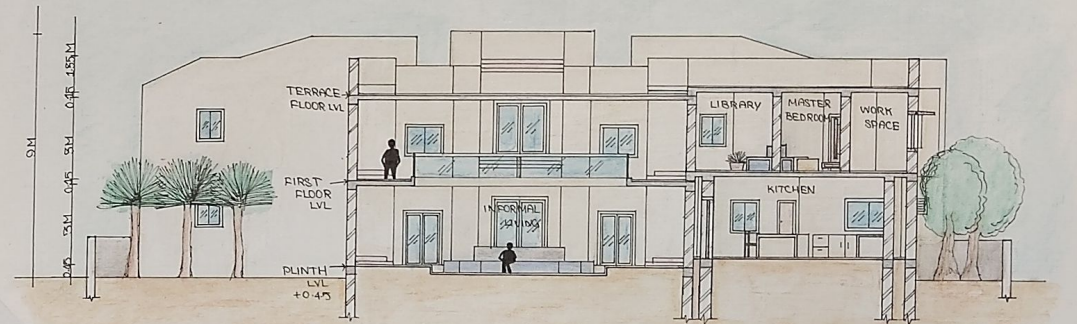


SECTION BB

WEEKEND COTTAGE - SECTIONS


SCALE-1:100

NAME: ANVITHA S V
RAN: 250101601007



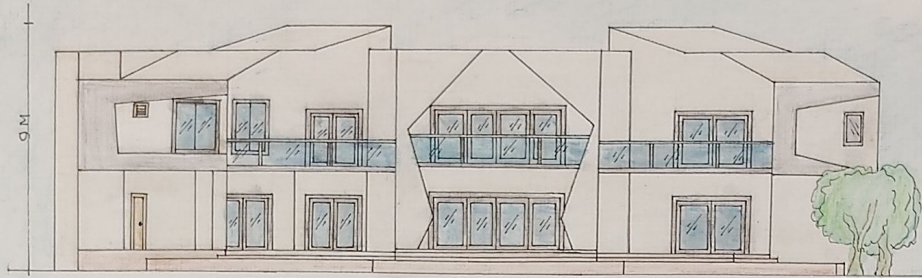

FRONT ELEVATION

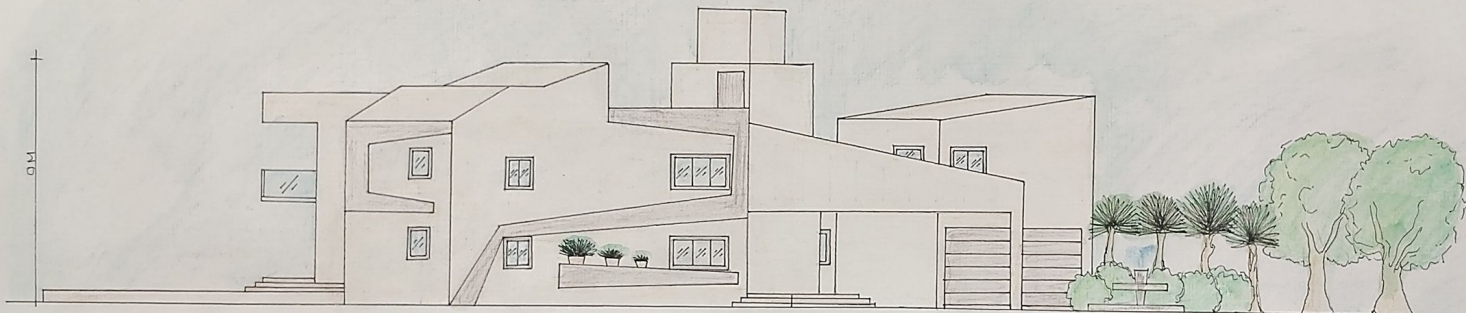



SIDE ELEVATION.

WEEKEND COTTAGE - ELEVATIONS


SCALE - 1:100

NAME: ANVITHAS.V
RRN: 250101601007

KITCHEN

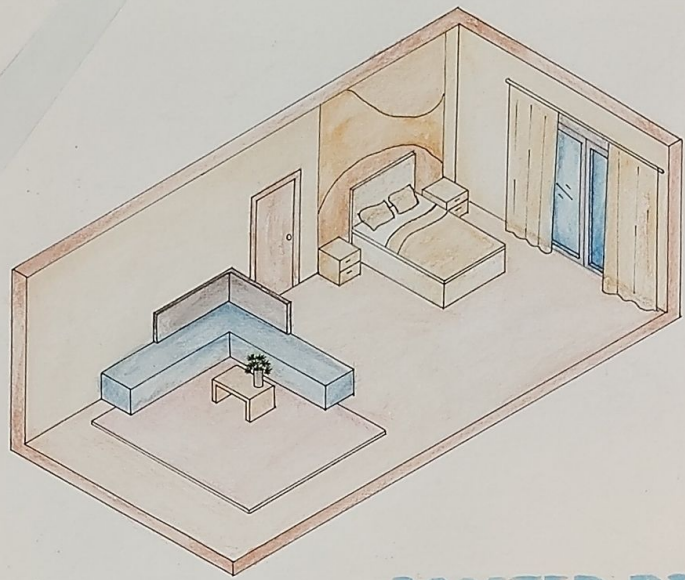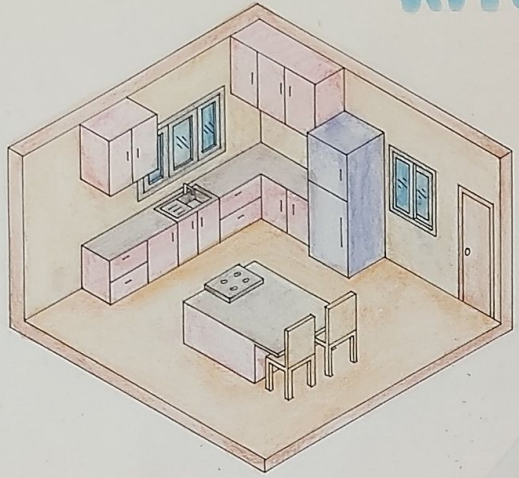

MASTER BEDROOM

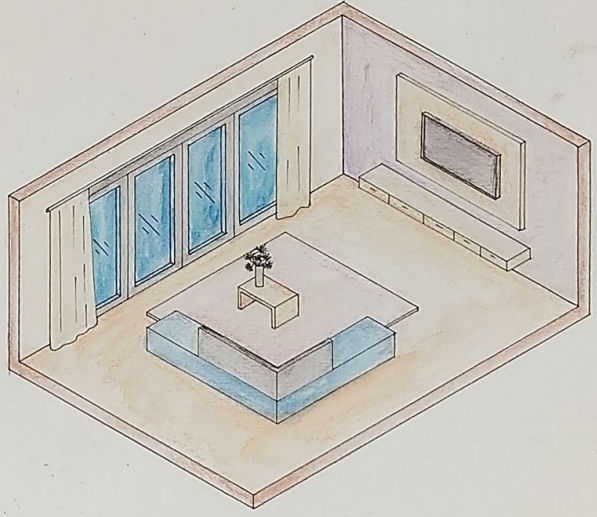

LIVING ROOM

WEEKEND
COTTAGE
VIEWS - 1:50

NAME: ANVITHA.S.V
RRN: 250101601007



