


FLOOR PLAN
SCALE 1:100

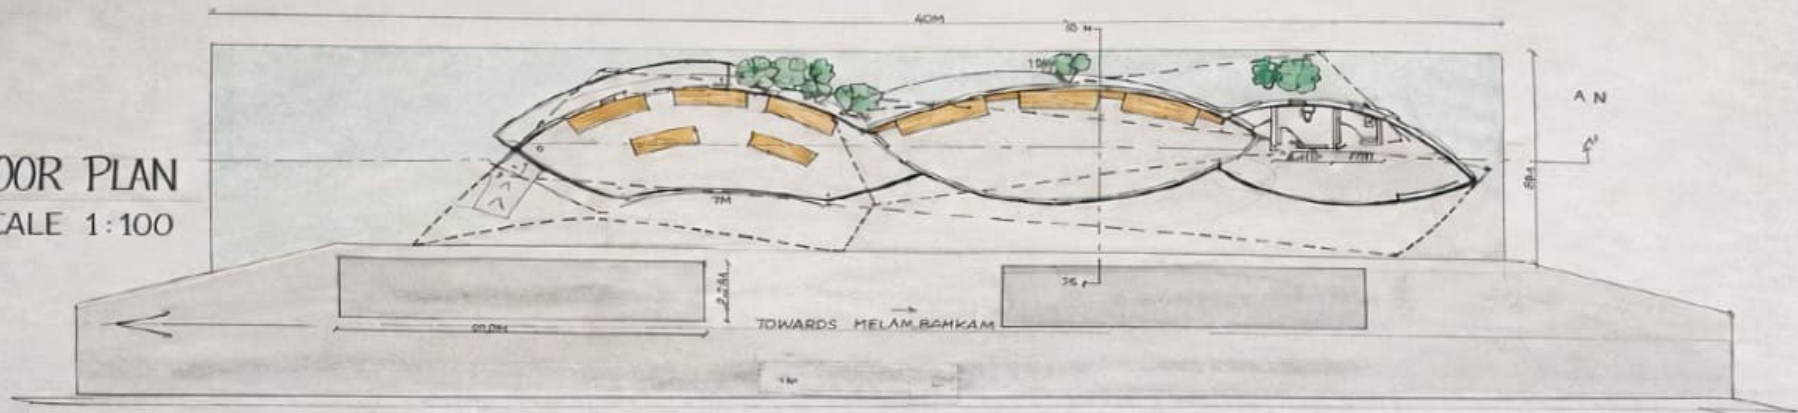

SITE PLAN
SCALE 1:100



BUS SHELTER


MANIKKA PRABHA
250101601026
SEM 2
CRESCENT SCHOOL OF ARCHITECTURE



SOUTH-WEST ELEVATION



SOUTH-EAST ELEVATION

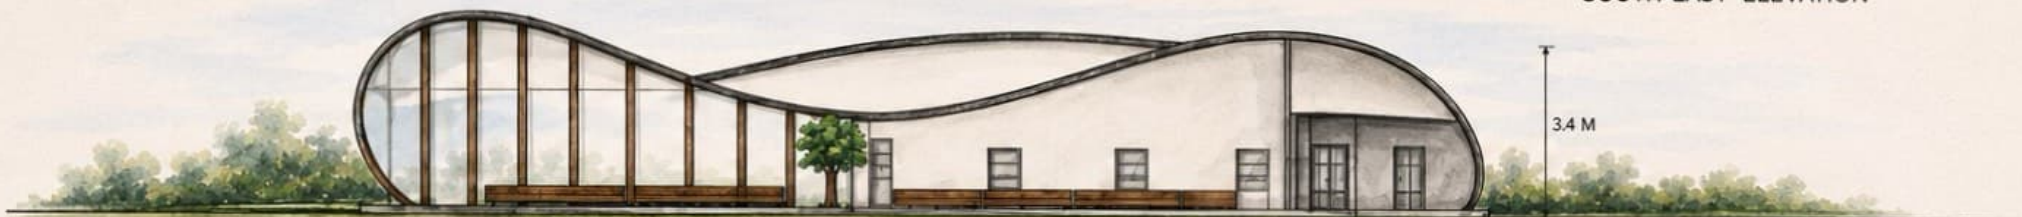

SECTION AA'



