








WEEKEND COTTAGE CONCEPT SHEET

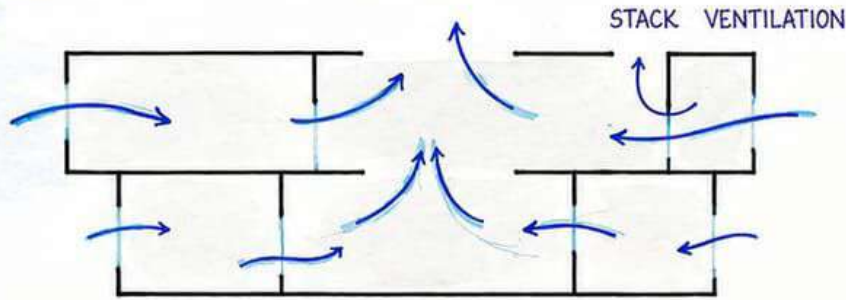

CORE IDEA : CREATING OUTDOOR
SENSATION WITHOUT AFFECTING THE
LEVEL OF PRIVACY
BUFFERS FOR PRIVACY
SEMI OPEN TRANSITION
VISUAL CONNECTIVITY
VOID SPACES
COURTYARDS

TEXTURE



TIMBER TEXTURE



WALL TEXTURE




TILE TEXTURE


COLOURS USED



ARTIFICIAL LANDSCAPE

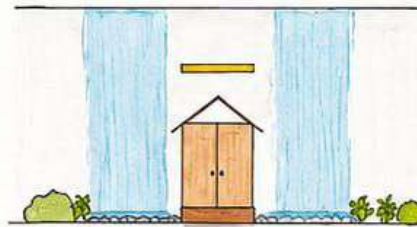


OUTDOOR CONNECTIVITY

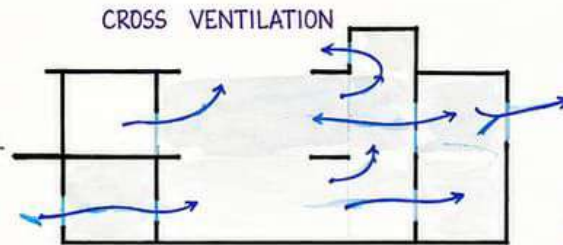

USER

NATURE ENTHUSIAST

FITNESS FREAK

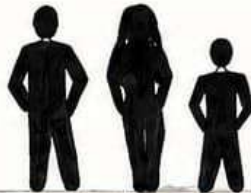


ANALYSIS

CAR CRAZE GUY



RITVIK RAO R
250101601045

WEEKEND COTTAGE

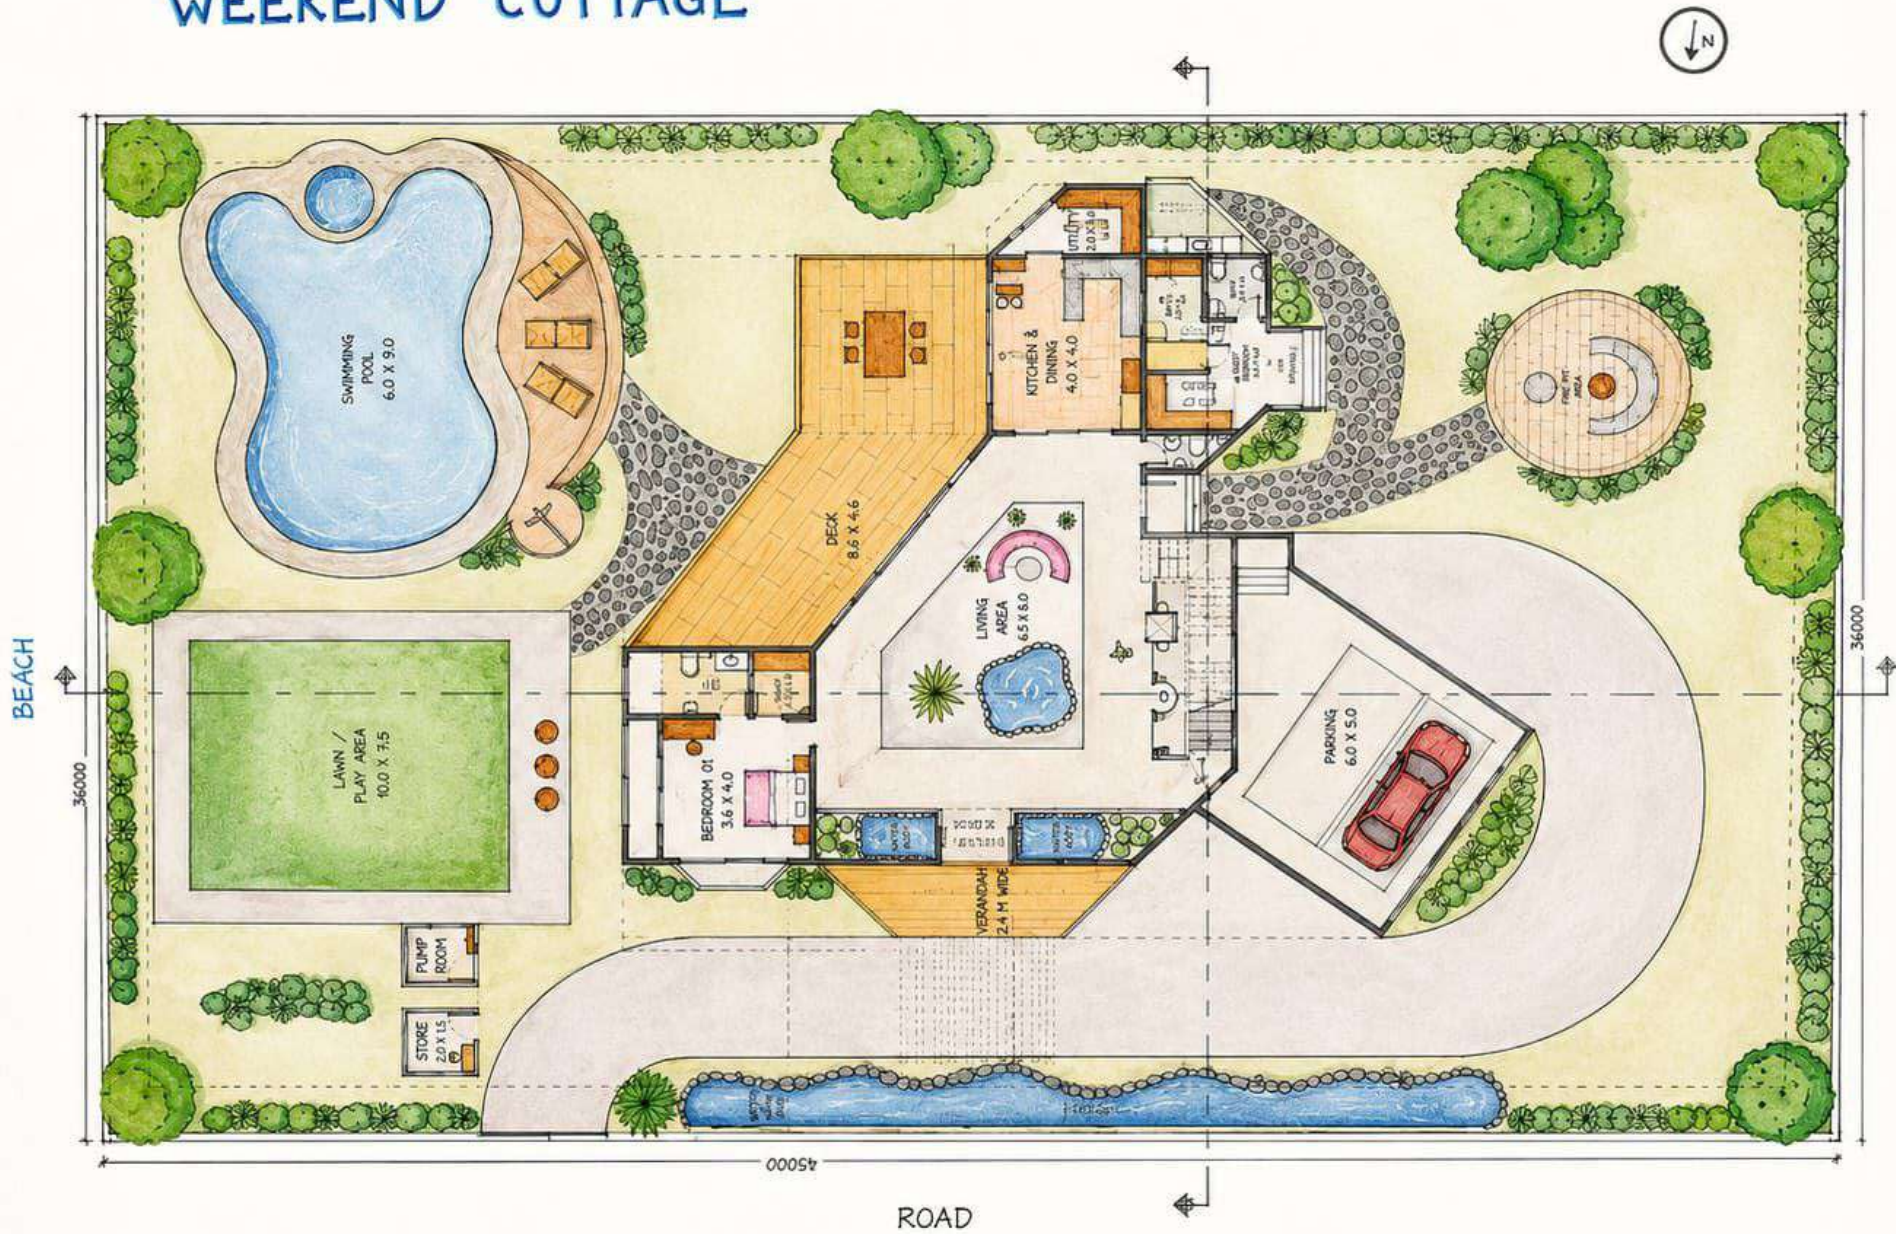


GROUND FLOOR PLAN

SCALE 1:100

R. RITVIK RAO
250101601045
SEM - II - A - SEC
CRESCENT SCHOOL OF ARCHITECTURE

WEEKEND COTTAGE

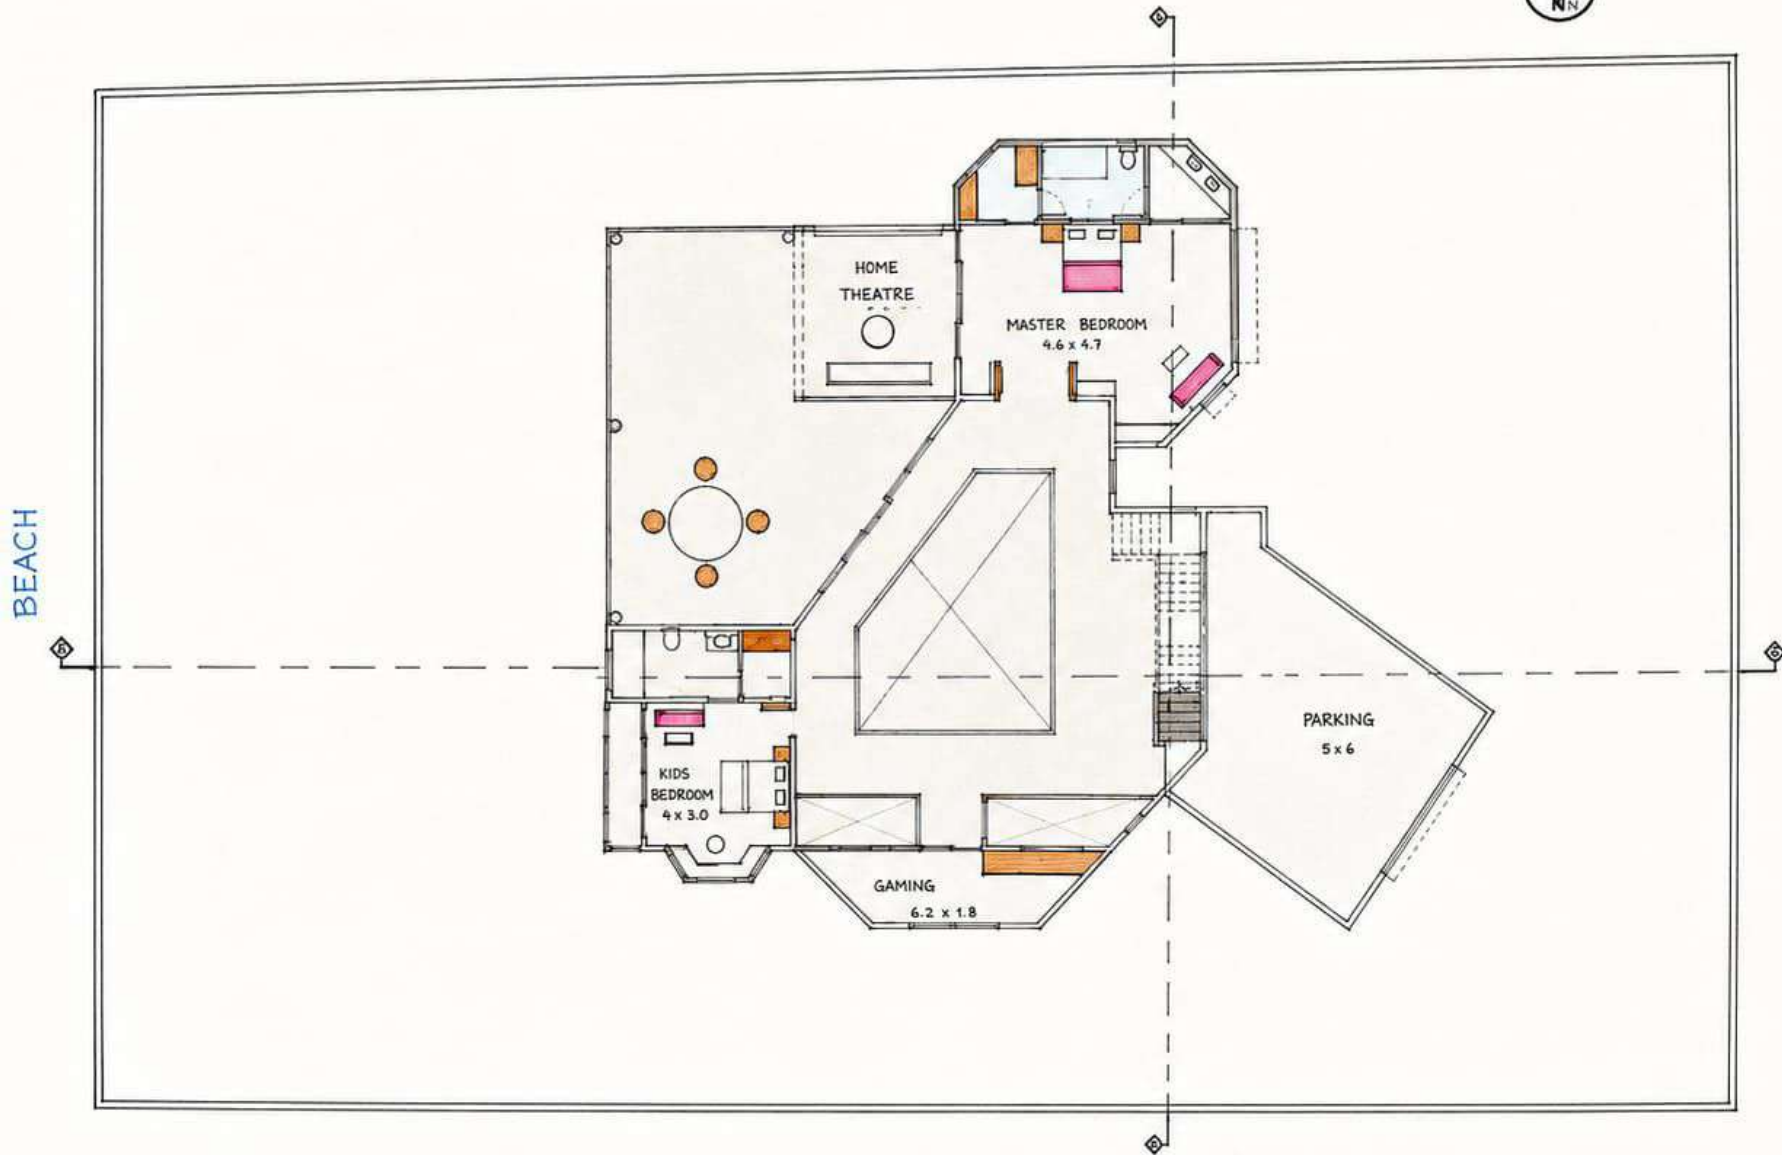

SCALE 1:100


FIRST FLOOR PLAN

R. RITVIK RAO
250101601045
SEM - II A - SECTION
CRESCENT SCHOOL OF ARCHITECTURE

WEEKEND COTTAGE



BEACH

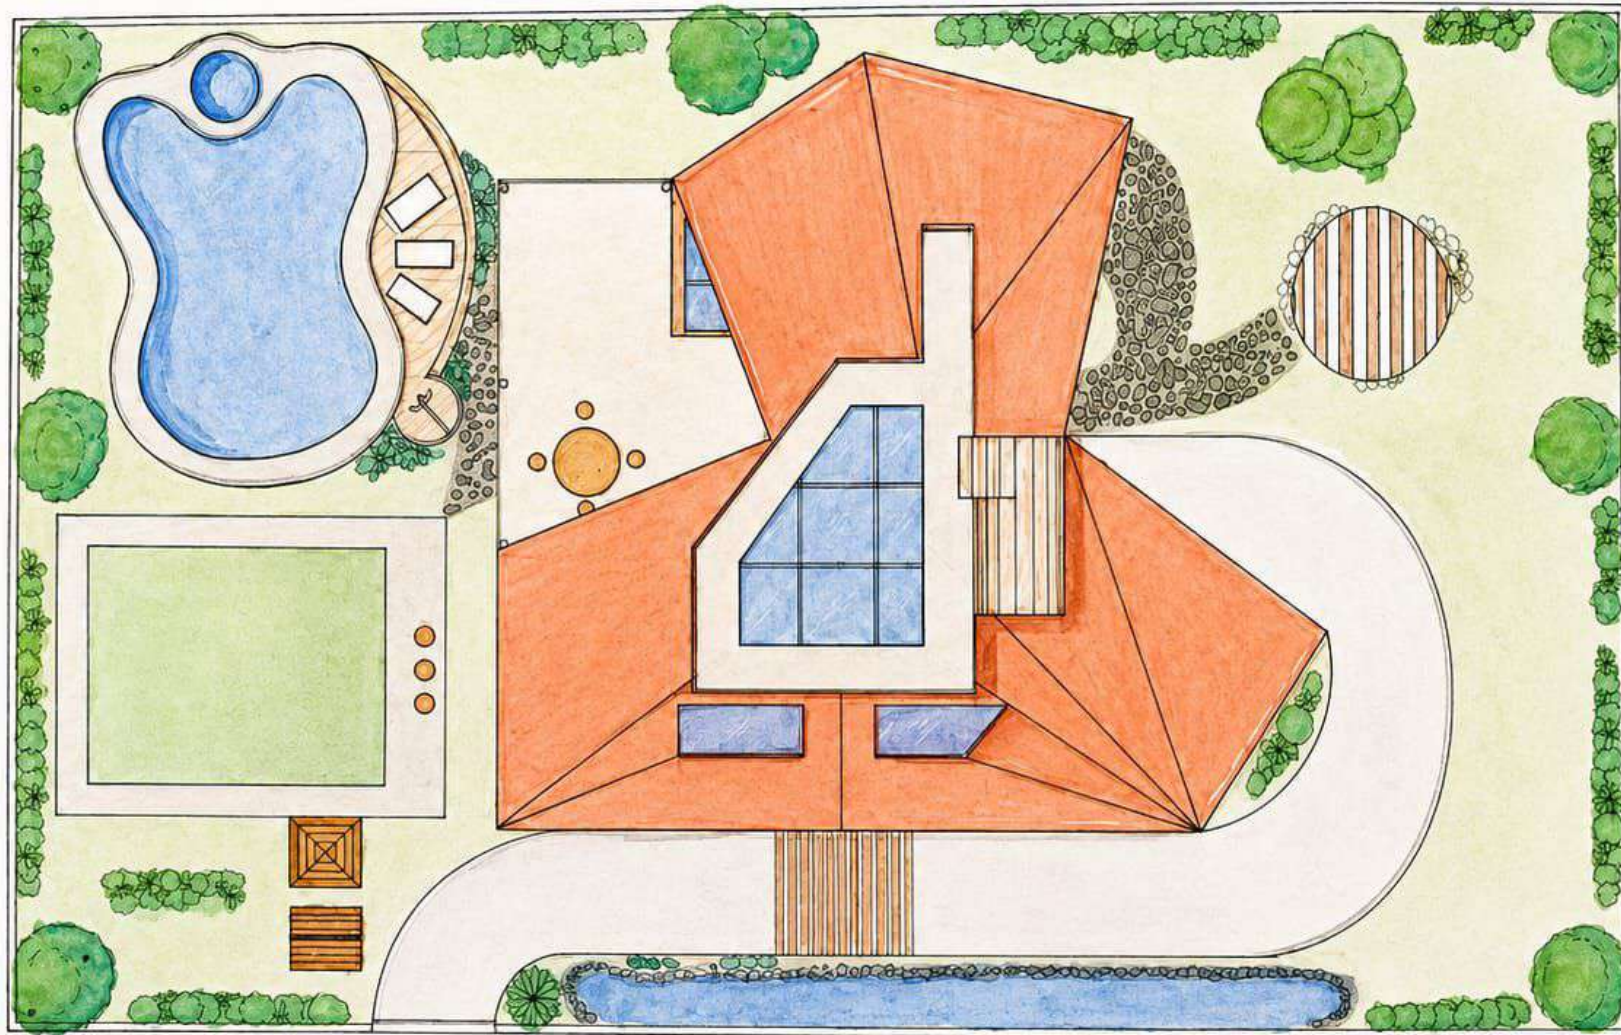


SCALE 1 : 100

SITE PLAN

R. RITVIK RAO
250101601045
SEM - II A - SEC
CRESCENT SCHOOL OF ARCHITECTURE

WEEKEND COTTAGE

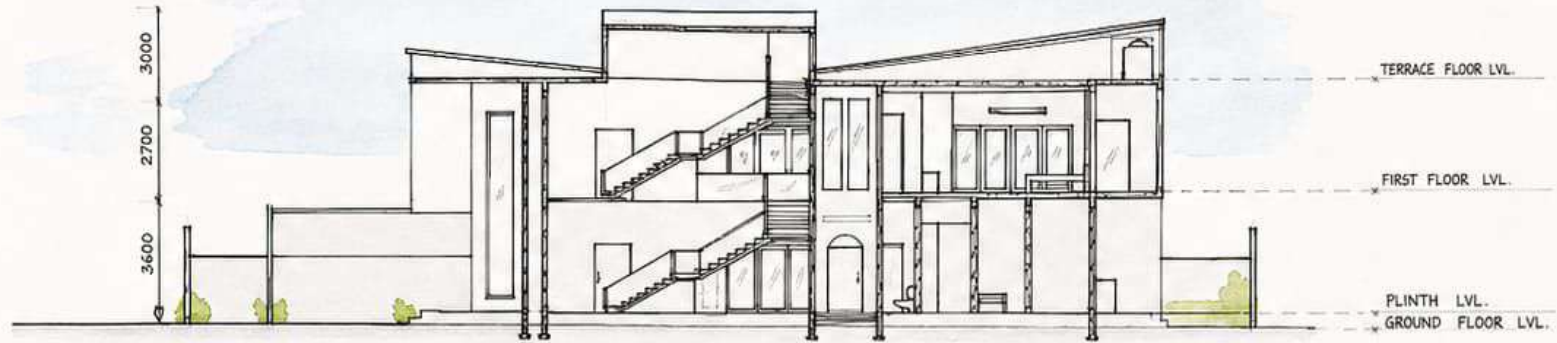

SECTION AA'

SCALE 1:100



SECTION BB'


SCALE 1:100

ALL DIMENSIONS ARE GIVEN IN MM

SECTION


R. RITVIK RAO
250101601045
SEM-II A - SECTION
CRESCENT SCHOOL OF ARCHITECTURE

WEEKEND COTTAGE

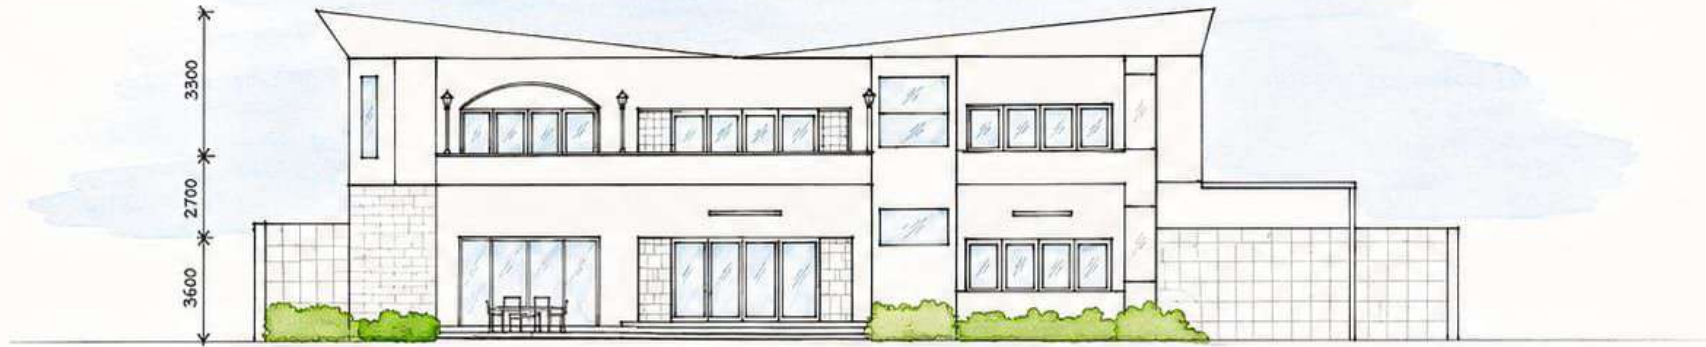

EAST ELEVATION

SCALE 1:100

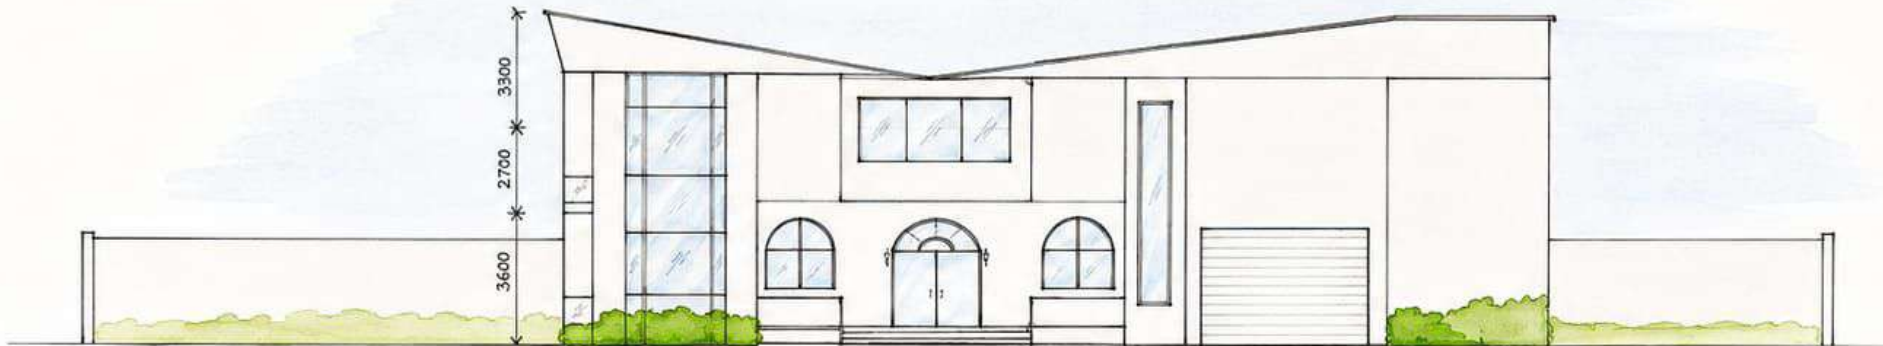

NORTH ELEVATION


SCALE 1:100

ALL DIMENSIONS ARE IN MM

ELEVATION

R. RITVIK RAO
250101601045
SEM - II A - SECTION
CRESCENT SCHOOL OF ARCHITECTURE

WEEKEND COTTAGE

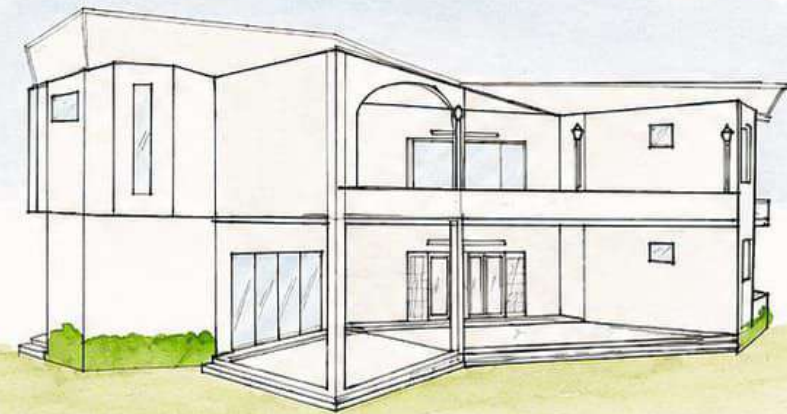

VIEW

R. RITVIK RAO
250101601045
SEM - II A - SECTION
CRESCENT SCHOOL OF ARCHITECTURE