



Main Prayer Hall (Ground Floor)




Kids Club (First Floor)



Male Majlis (Ground Floor)




Female Majlis (First Floor)

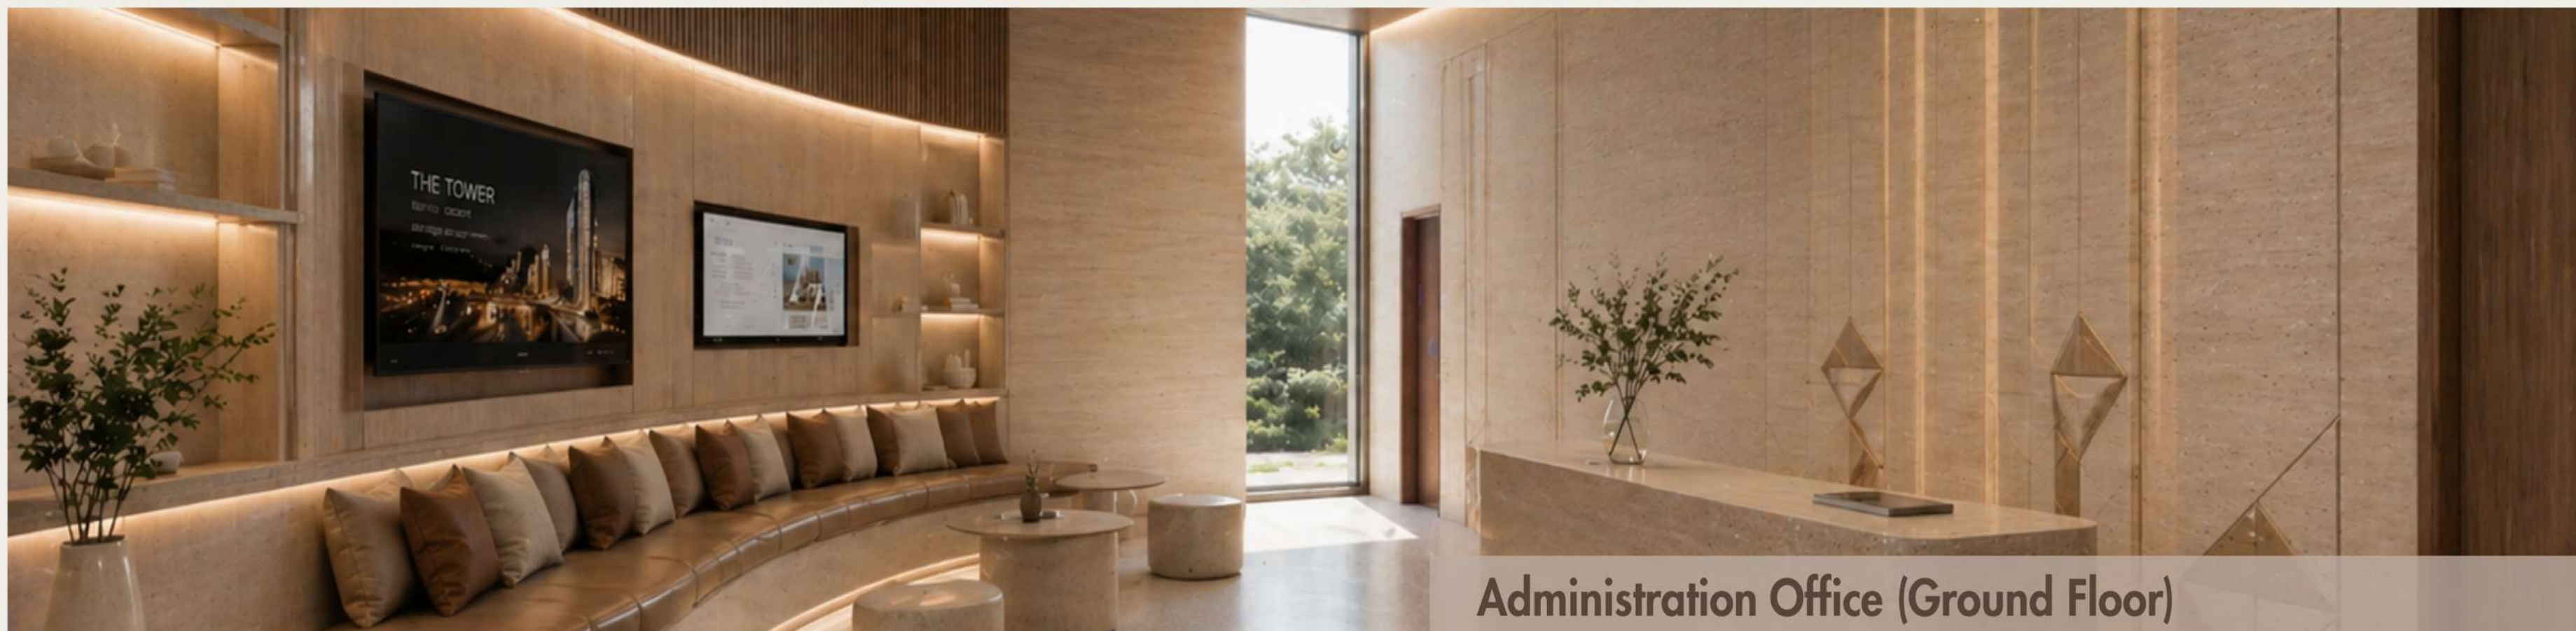

Administration Office (Ground Floor)



Kids Club Reception (First Floor)

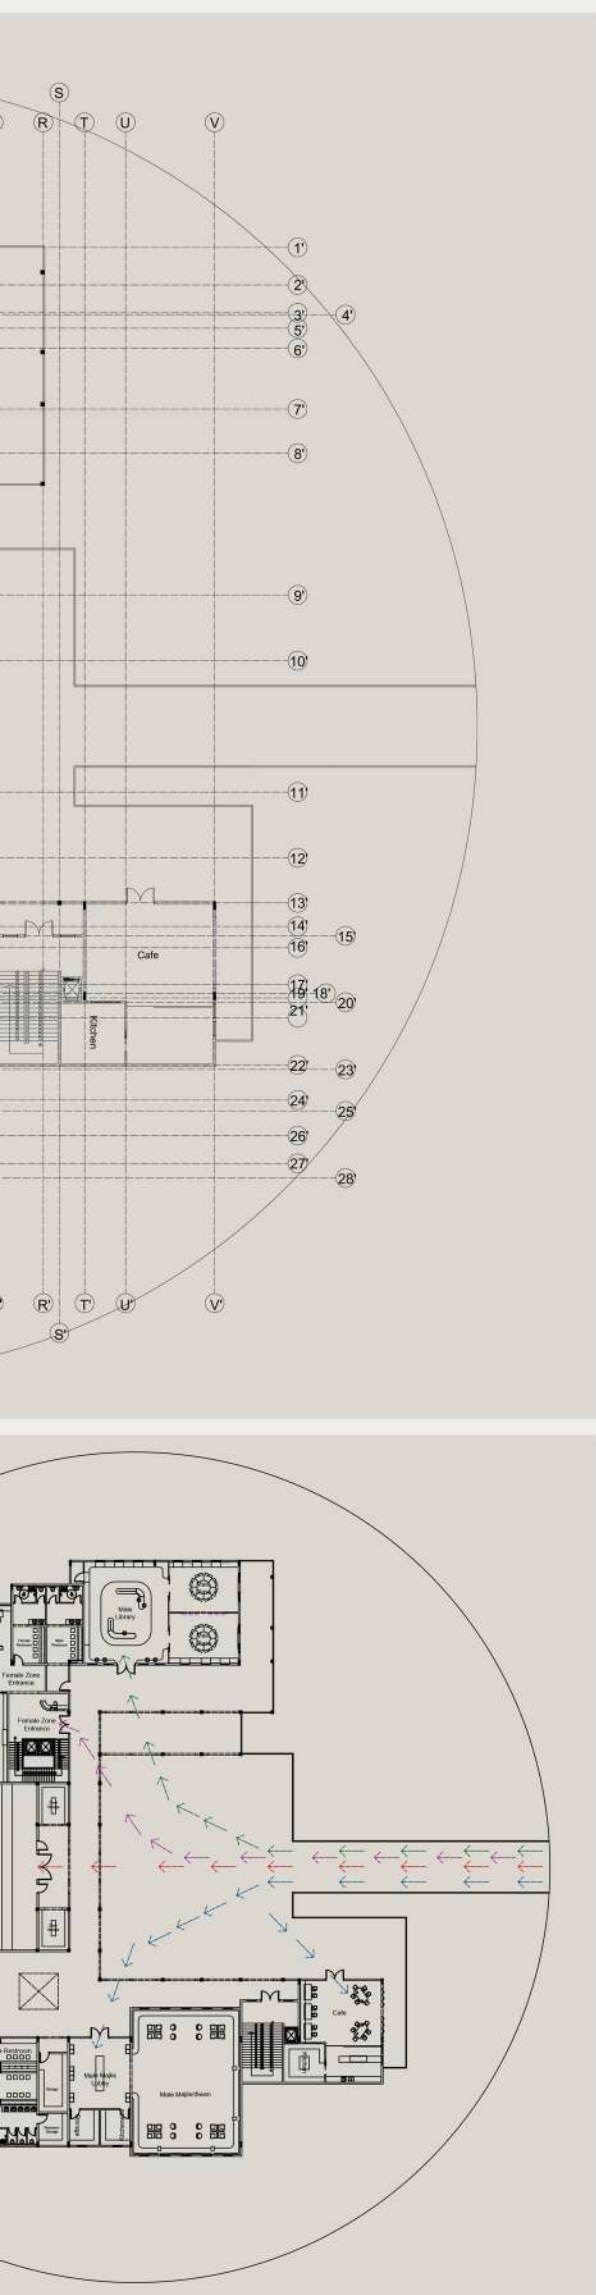

GROUND FLOOR PLAN  
SCALE 1:250



FIRST FLOOR PLAN  
SCALE 1:250



SECTION A -- A'  
SCALE 1:50