



VERDA

a biophilic weekend cottage

courtyard



- CENTRAL TREE ACTS AS FOCAL POINT
- GIVES BETTER LIGHT AND VENTILATION
- STRONG INDOOR - OUTDOOR CONNECTION
- SHARED FAMILY INTERACTION SPACES
- COURTYARD ENHANCES STACK VENTILATION

planning



- CENTRALIZED SPACIAL PLANNING
- EQUAL VISUAL CONNECTION TO TREE
- EASY CIRCULATION AROUND THE CORE DUE TO RADIAL PLANNING

materials used

- WOODEN FLOORING/DECK
- STONE PAVING
- GLASS OPENINGS
- CONCRETE WALLS
- CONCRETE WALLS
- CONCRETE WALLS



user analysis




- FATHER - ARCHITECT
- MOTHER - TEACHER
- SON - SCHOOL STUDENT
- SCHOOL STUDENT - DAUGHTER

CONCEPT - WEEKEND COTTAGE

NAME : THYARITA N
ARN : 250101601063
SEMESTER : II SECTION - A
CRESCENT SCHOOL OF ARCHITECTURE
CRESCENT SCHOOL OF ARCHITECTURE

WEEKEND COTTAGE

GROUND FLOOR PLAN

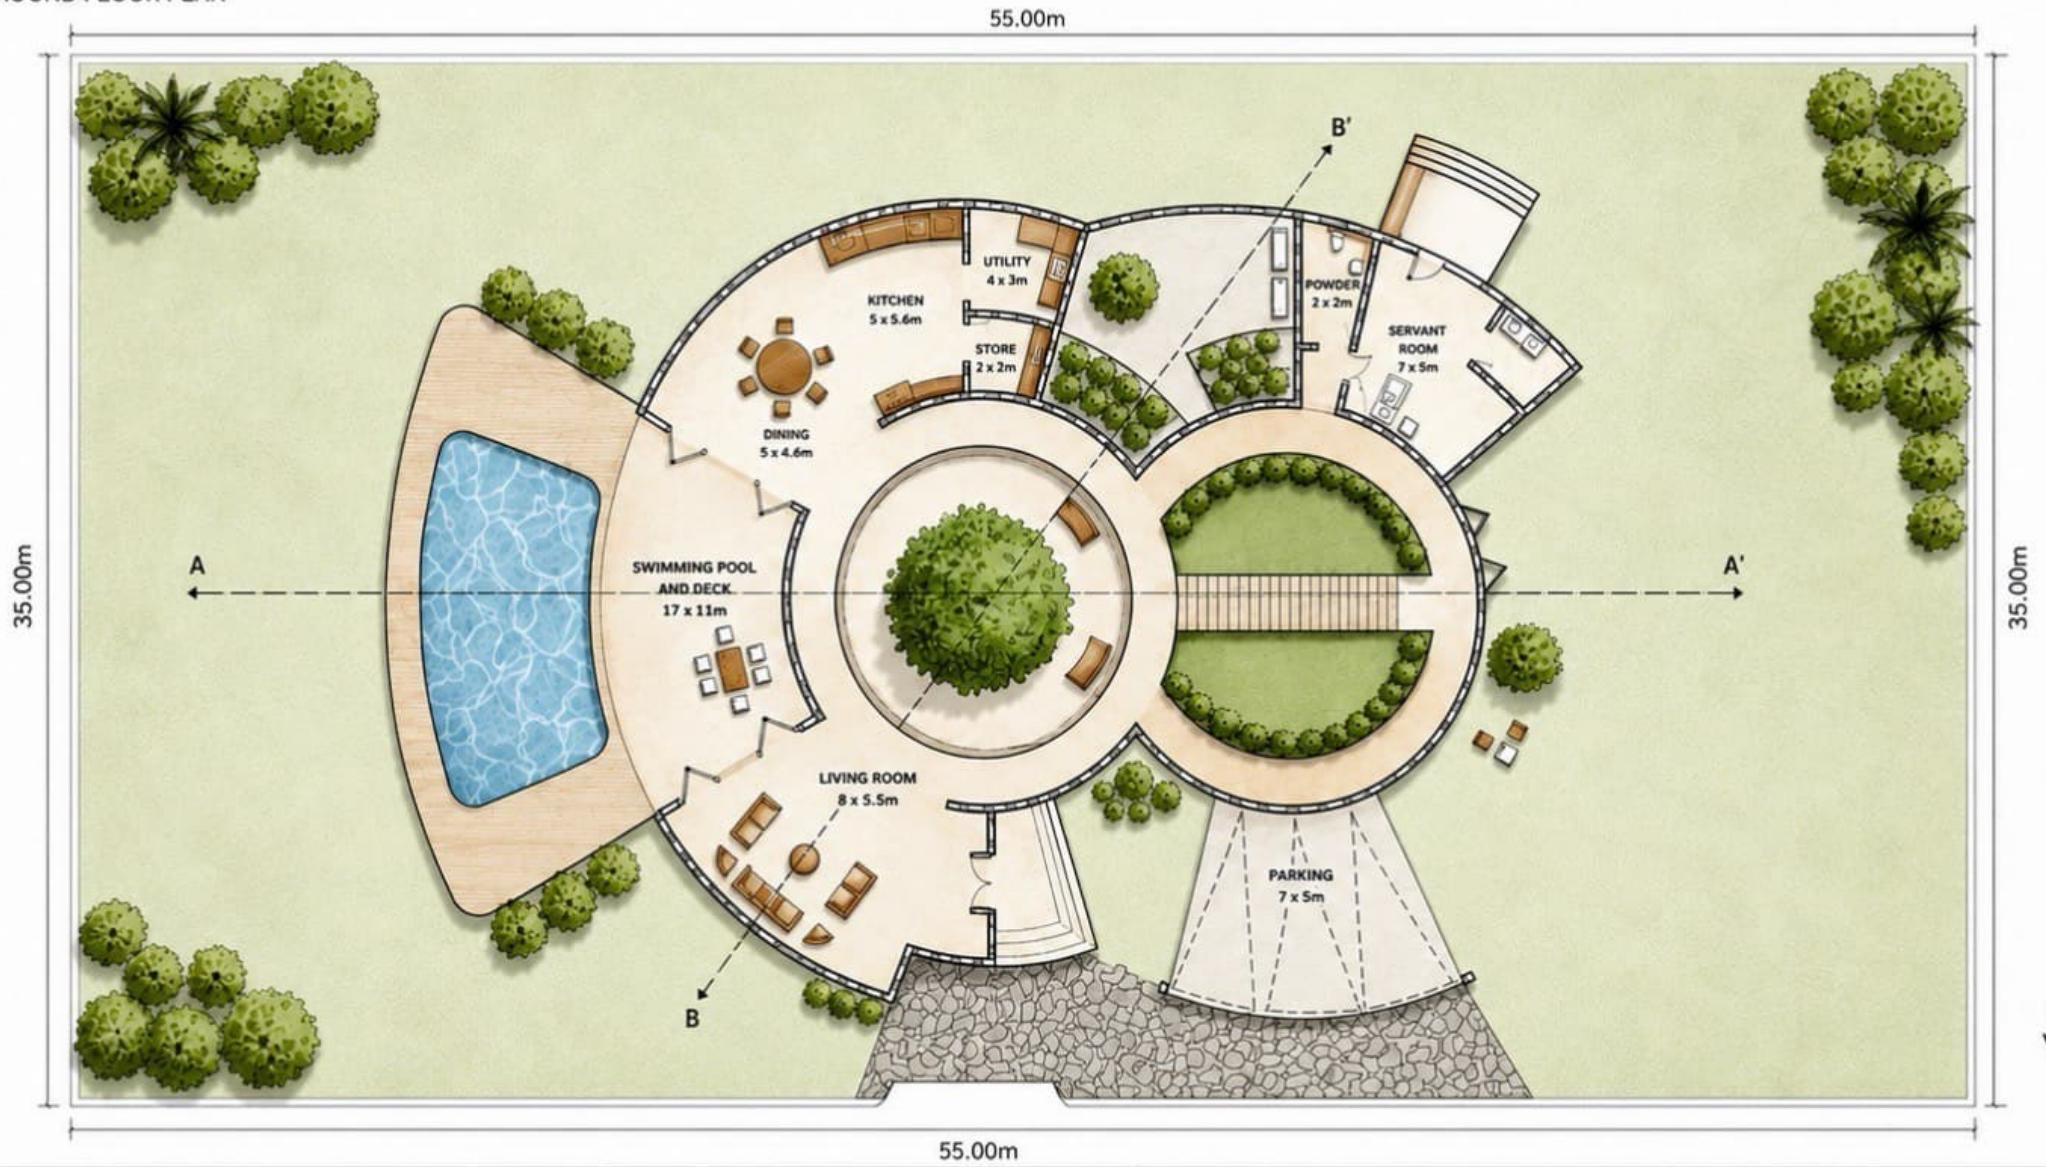


LEGEND

1. ENTRANCE
2. LIVING ROOM
3. DINING
4. KITCHEN
5. UTILITY
6. STORE
7. POWDER ROOM
8. SERVANT ROOM
9. SWIMMING POOL AND DECK
10. PARKING

NOTES


- ALL DIMENSIONS ARE IN METERS
- DO NOT SCALE THIS DRAWING
- ALL DIMENSIONS TO BE VERIFIED ON SITE

SCALE

 

SCALE 1:100

NAME	THVARITA - N
ARN	250101601063
SEMESTER	II
SECTION	A
DRAWING NO.	A-101
DATE	08 MAY 2024

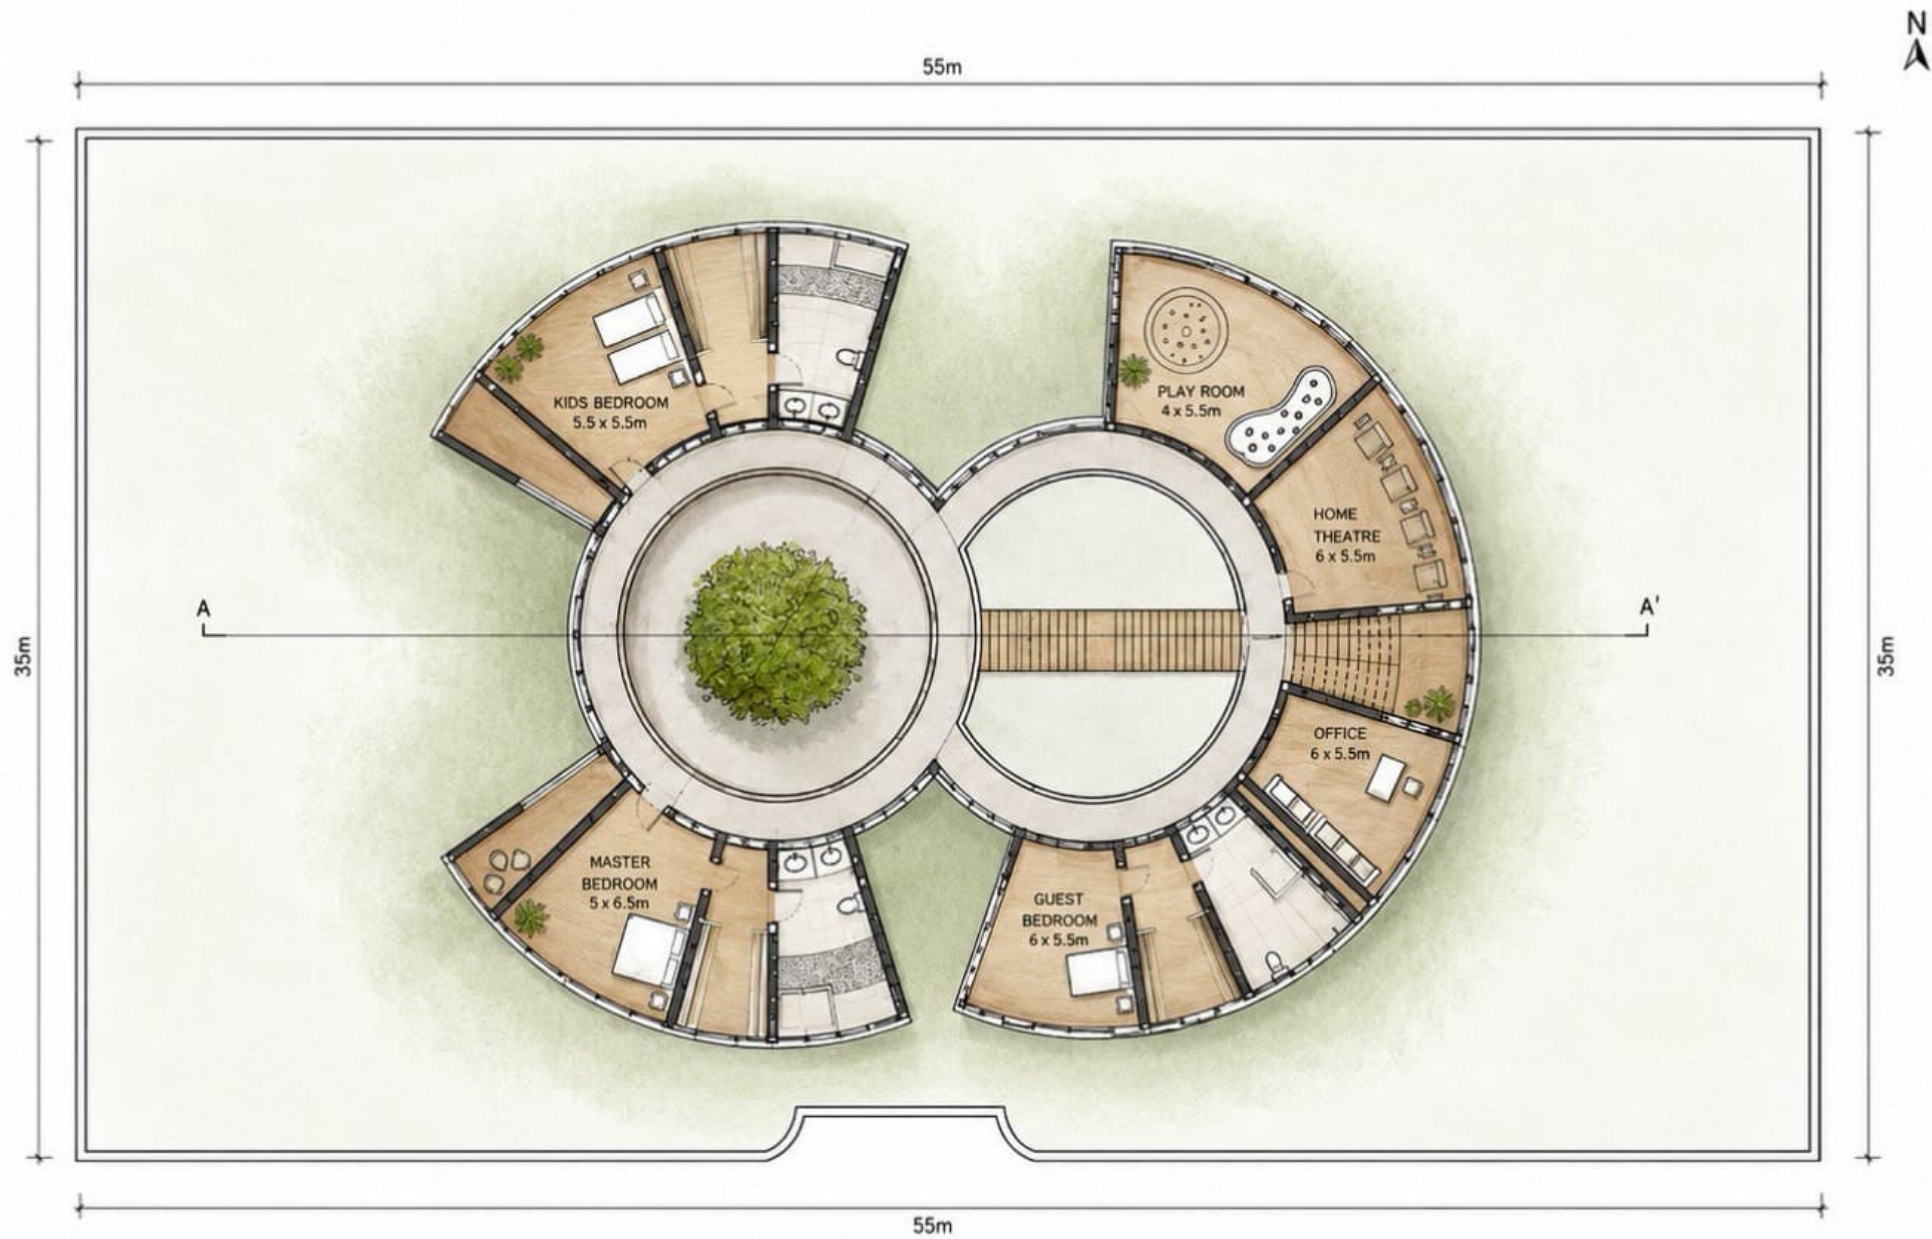

WEEKEND COTTAGE

FIRST FLOOR PLAN

PROJECT NO.
250101601063

DRAWN BY
THVARITA - N

CHECKED BY

SHEET NO.
A-101

DATE
10.05.2024

SCALE
1:100

REV.
A

beach



WEEKEND COTTAGE - SITE PLAN

NAME	: THUHARITA.N
ROLL NO	: 2021U136001043
SEMESTER	: III SEC-A
CRESCENT SCHOOL OF ARCHITECTURE	



SECTION BB'

SCALE 1:100



SECTION AA'

SCALE 1:100

WEEKEND COTTAGE

SECTIONS

SECTION AA' | SECTION BB'

PROJECT NO.
250101601063

DRAWN BY
THVARITA - N

CHECKED BY

SHEET NO.
A-301

DATE

10.05.2024

SCALE
1:100

REV.
A



FRONT ELEVATION



EAST ELEVATION

WEEKEND COTTAGE

ELEVATIONS

PROJECT NO.
250101601063

DRAWN BY
THVARITA - N

CHECKED BY

SHEET NO.
A-201

DATE
10.05.2024

SCALE
1:100

REV.
A

VIEWS

- WEEKEND COTTAGE



VIEW 01 | FRONT PERSPECTIVE



VIEW 02 | POOL & TERRACE PERSPECTIVE



VIEW 03 | REAR PERSPECTIVE



VIEW 04 | COURTYARD PERSPECTIVE

WEEKEND COTTAGE

VIEWS

PROJECT NO.
250101601063

DRAWN BY
THVARITA - N

CHECKED BY

SHEET NO.
A-401

DATE
10.05.2024

SCALE
N.T.S.

REV.
A