



WOLLO UNIVERSITY  
KIOT CAMPUS


DEP. ARCHITECTURE

INTEGRATED DESIGN II  
INNOVATION CENTER




Project number	01
Date	JAN 12, 2026
Drawn by :	YOSEPH HILLIFE
Checked by	MR. DAWIT M. MR. FIKIR S. MR. NATNAEL

DR 06

Scale 1 : 300

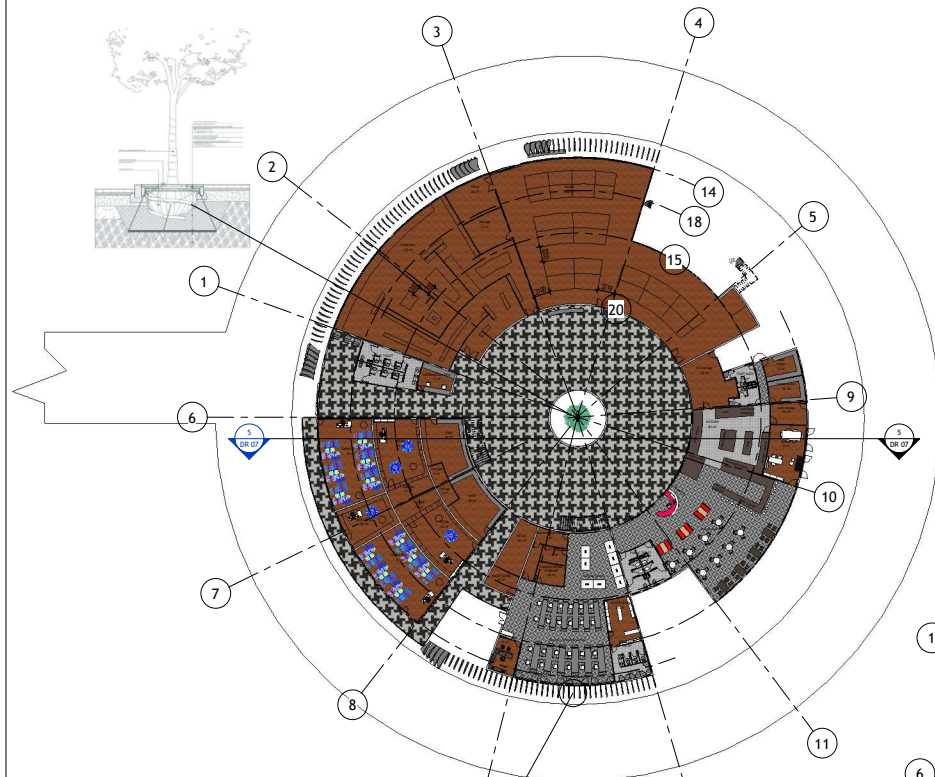

1 Ground Floor Plan  
1 : 300

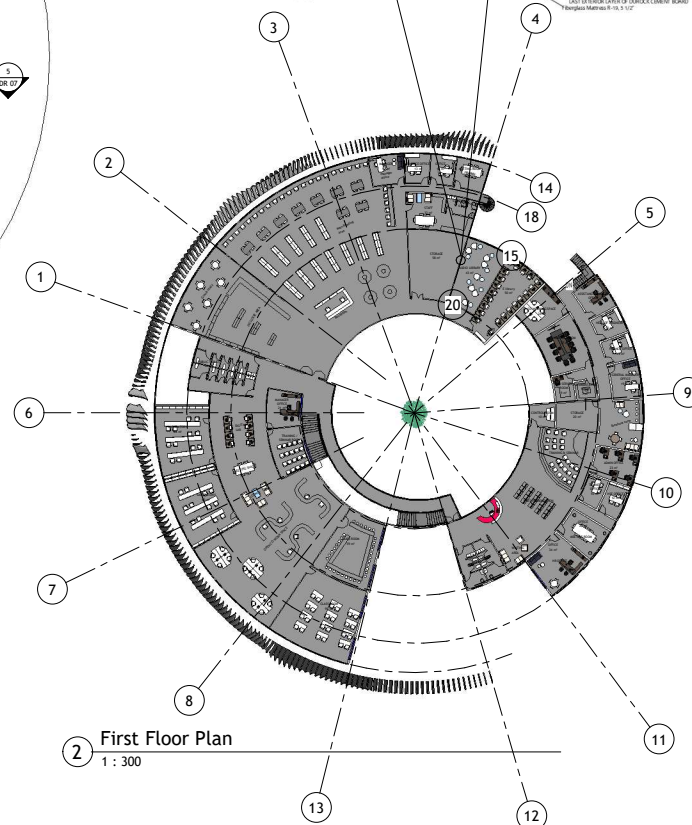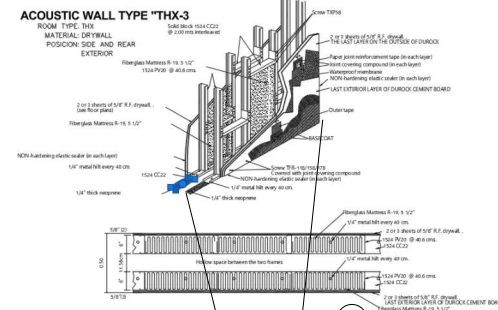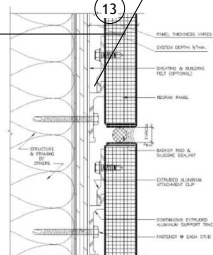

2 First Floor Plan  
1 : 300