



WOLLO UNIVERSITY  
KIOT CAMPUS

DEP. ARCHITECTURE


INTEGRATED DESIGN II

MRF & PTE RECYCLE  
PLANT

Project number	01
Date	JAN 12 2026
Drawn by :	YOSEPH HILLIFE
Checked by	MR. DAWIT M. MR. FIKIR S. MR. NATNAEL

DR 01

Scale 1 : 600

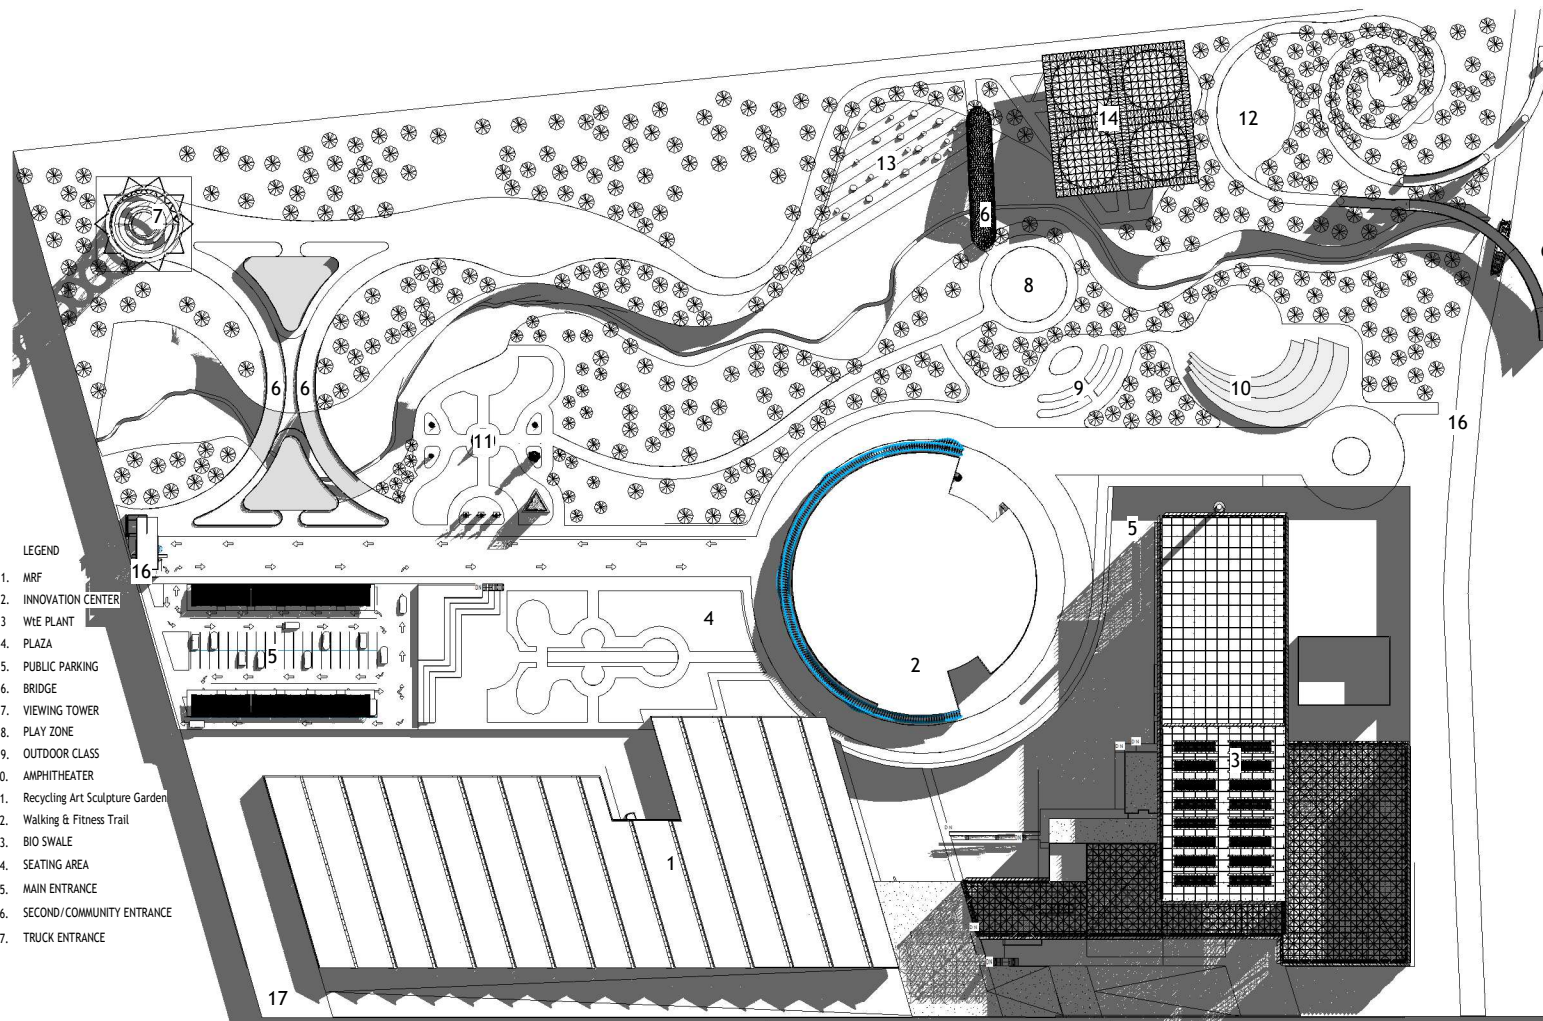

LEGEND

- 1. MRF
- 2. INNOVATION CENTER
- 3. WUE PLANT
- 4. PLAZA
- 5. PUBLIC PARKING
- 6. BRIDGE
- 7. VIEWING TOWER
- 8. PLAY ZONE
- 9. OUTDOOR CLASS
- 10. AMPHITHEATER
- 11. Recycling Art Sculpture Garden
- 12. Walking & Fitness Trail
- 13. BIO SWALE
- 14. SEATING AREA
- 15. MAIN ENTRANCE
- 16. SECOND/COMMUNITY ENTRANCE
- 17. TRUCK ENTRANCE

1 Site Plan  
1 : 600