



WOLLO UNIVERSITY
KIOT CAMPUS


DEP. ARCHITECTURE

INTEGRETED DESIGN II
WIE PLANT

Project number	Project Number
Date	JAN 12, 2016
Drawn by :	YOSEPH HILLIFE
Checked by	MR. DAWIT M. MR. FIKIR S. MR. NATNAEL

DR 08


Scale 1 : 500

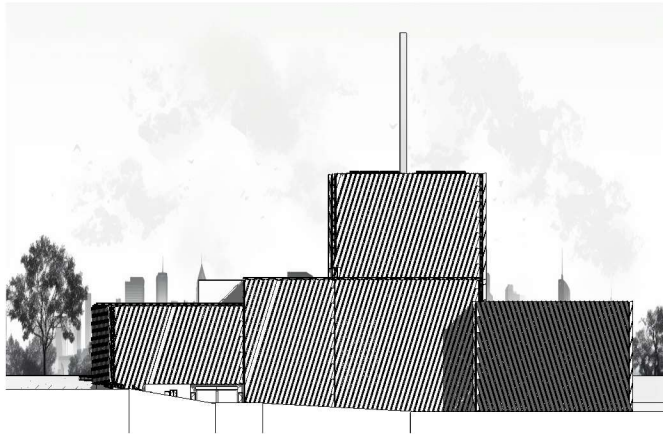


1 Right Side Elevation
1 : 500



2 Front Elevation
1 : 500

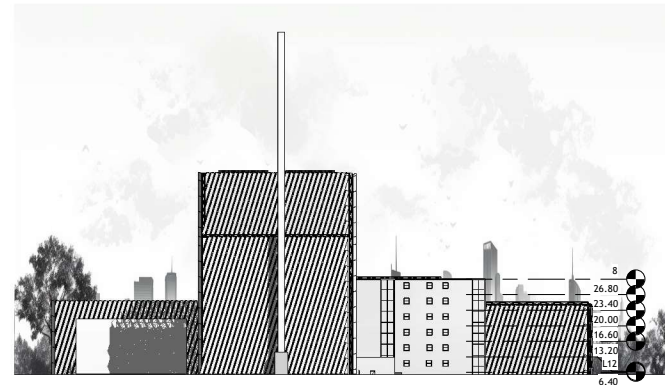

4 Left Side Elevation
1 : 500

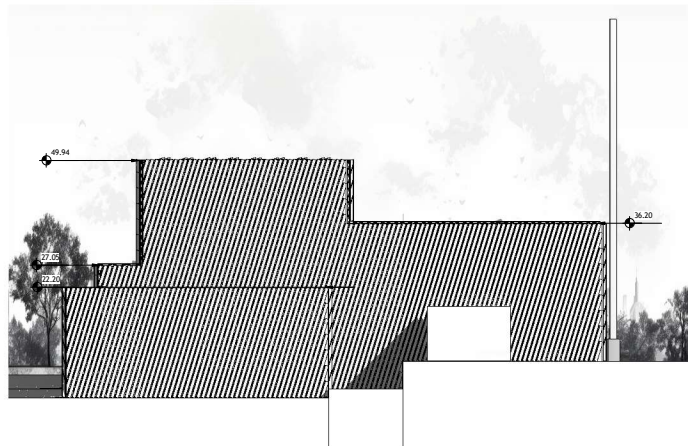

3 Rare Side Elevation
1 : 500