


NOTES:

DEPARTMENT:

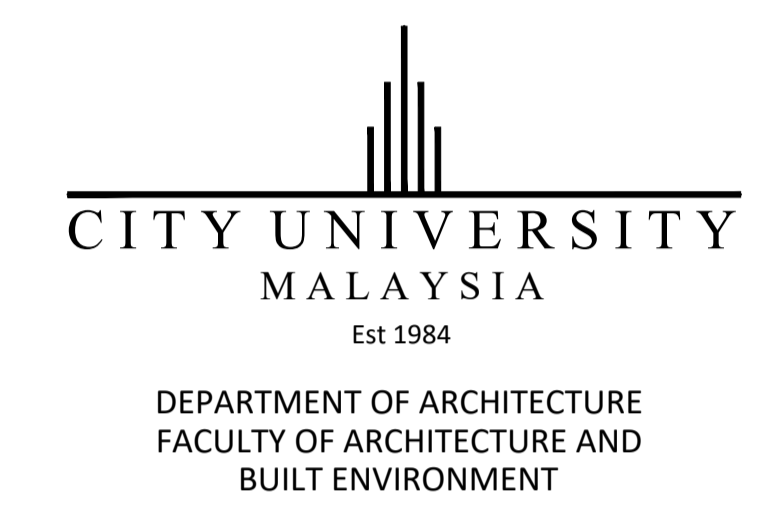

COURSE:

STUDIO 5

PROGRAM:

BACHELOR OF SCIENCE IN (HONS)
(ARCHITECTURAL DESIGN)

PROJECT:

PROPOSED LIMESTONE QUARRY
HERITAGE
INTERPRETATION AND EDUTOURISM
CENTRE
AT TASIK CERMIN, IPOH, PERAK

FOR
TASIK CERMIN ECO-PARK

SEMESTER:

202601

DRAWING TITLE:

GROUND FLOOR PLAN

DRAWN BY: SALAH ABDELWAHAB IBRAHIM MOHAMED

STUDENT ID: 202405010048

CHECKED BY: MOHAMMAD AMIRSHAH BIN SHARUDDIN

SCALE: AS SHOWN

DATE: 4 MAY 2026

DRAWING NO: 202509/WDAS-WD01 SHEET NO: 01/16