

LEGEND	DESCRIPTIONS	SIZE
D1	TIMBER FRAME TIMBER DOOR WITH TOP HUNG GLASS ABOVE	2000mm (H) X 2300mm (W)
D2	TIMBER FRAME TIMBER DOOR WITH TOP HUNG GLASS ABOVE	2000mm (H) X 2300mm (W)
D3	TIMBER FRAME WITH HEEL STONE TIMBER PLYWOOD FLUSH	900mm (W) X 2100mm (H)
D4	TIMBER FRAME WITH HEEL STONE TIMBER PLYWOOD FLUSH	900mm (W) X 2100mm (H)
D5	TIMBER FRAME TIMBER DOOR WITH TOP HUNG GLASS ABOVE	2000mm (H) X 2300mm (W)



LEGEND	DESCRIPTIONS	SIZE
D1	TIMBER FRAME TIMBER DOOR WITH TOP HUNG GLASS ABOVE	2000mm (H) X 2300mm (W)
D2	TIMBER FRAME TIMBER DOOR WITH TOP HUNG GLASS ABOVE	2000mm (H) X 2300mm (W)
D3	TIMBER FRAME WITH HEEL STONE TIMBER PLYWOOD FLUSH	900mm (W) X 2100mm (H)
D4	TIMBER FRAME WITH HEEL STONE TIMBER PLYWOOD FLUSH	900mm (W) X 2100mm (H)
D5	TIMBER FRAME TIMBER DOOR WITH TOP HUNG GLASS ABOVE	2000mm (H) X 2300mm (W)

name	area	lighting	ventilation	lighting provided	ventilation provided
bathroom 1 & 2	2.5	0.25	0.12	0.38	0.38
treatment area	16.6	1.66	0.83	1.44	1.44
cat shower	2	0.2	0.1	0.36	0.36
cafe kitchen	2.6	0.26	0.13		
cat playing area	29.3	2.9	1.46		
cafe	7.9	0.79	0.4		
main entrance	6.5	0.65	0.32		
cafe entrance	6.7	0.67	0.33		


LEGEND	DESCRIPTIONS	SIZE
D6	TIMBER FRAME TIMBER DOOR WITH TOP HUNG GLASS ABOVE	2000mm (H) X 2300mm (W)
D7	TIMBER FRAME TIMBER DOOR WITH TOP HUNG GLASS ABOVE	2000mm (H) X 2300mm (W)
D8	TIMBER FRAME TIMBER DOOR WITH TOP HUNG GLASS ABOVE	2000mm (H) X 2300mm (W)
D9	TIMBER FRAME TIMBER FLUSH DOOR	900mm (W) X 2100mm (H)
D10	TIMBER FRAME TIMBER FLUSH DOOR	900mm (W) X 2100mm (H)
D11	TIMBER FRAME TIMBER DOOR WITH TOP HUNG GLASS ABOVE	1700mm (H) X 2700mm (W)
D12	POWDER COATED ALUM. FRAME SLIDING TINTED GLASS DOOR	2000mm (W) X 2300mm (H)

LEGEND	DESCRIPTIONS	SIZE
D6	TIMBER FRAME TIMBER DOOR WITH TOP HUNG GLASS ABOVE	2000mm (H) X 2300mm (W)
D7	TIMBER FRAME TIMBER DOOR WITH TOP HUNG GLASS ABOVE	2000mm (H) X 2300mm (W)
D8	TIMBER FRAME TIMBER DOOR WITH TOP HUNG GLASS ABOVE	2000mm (H) X 2300mm (W)
D9	TIMBER FRAME TIMBER FLUSH DOOR	900mm (W) X 2100mm (H)
D10	TIMBER FRAME TIMBER FLUSH DOOR	900mm (W) X 2100mm (H)
D11	TIMBER FRAME TIMBER DOOR WITH TOP HUNG GLASS ABOVE	1700mm (H) X 2700mm (W)
D12	POWDER COATED ALUM. FRAME SLIDING TINTED GLASS DOOR	2000mm (W) X 2300mm (H)

name	area	lighting	ventilation	lighting provided	ventilation provided
staff room	7.4	0.74	0.37	1.2	1.2
kitchen	5	0.5	0.25	0.36	0.36
cat room x 3	3	0.3	0.15		
garden	36	3.6	1.8		
cat playing area (3)	29.3	2.9	1.46		
director's office	14	1.4	0.7		

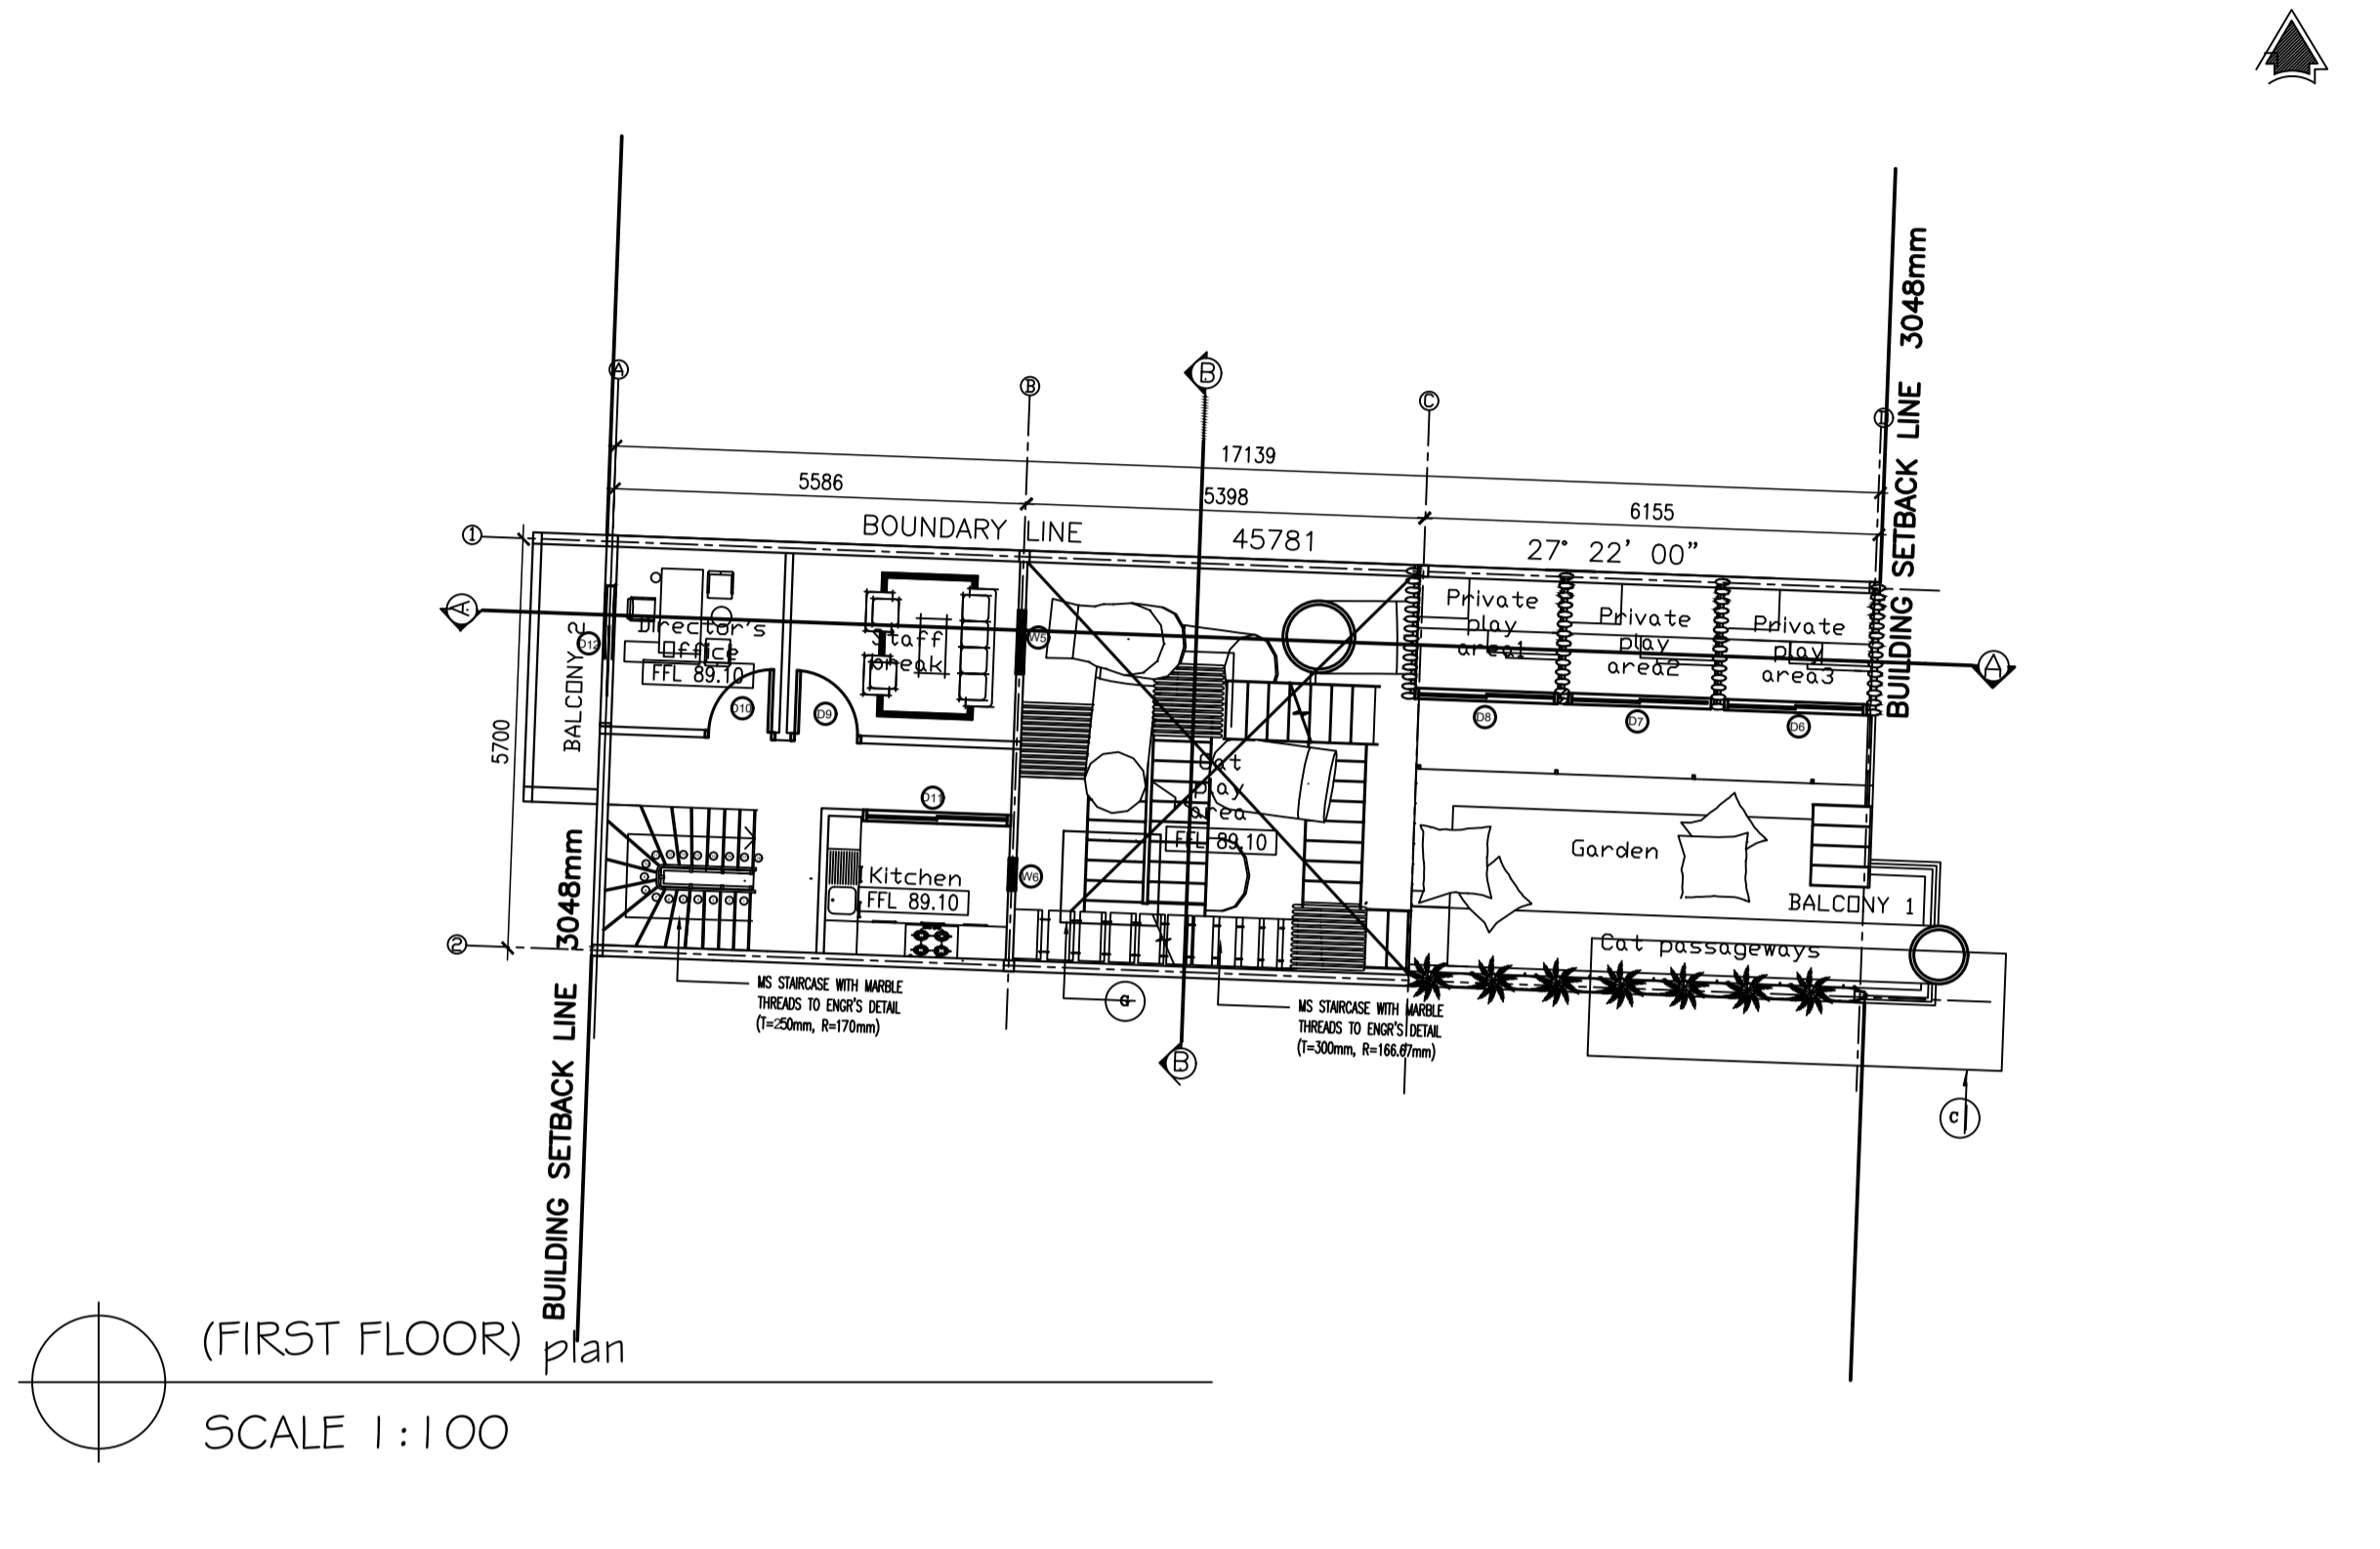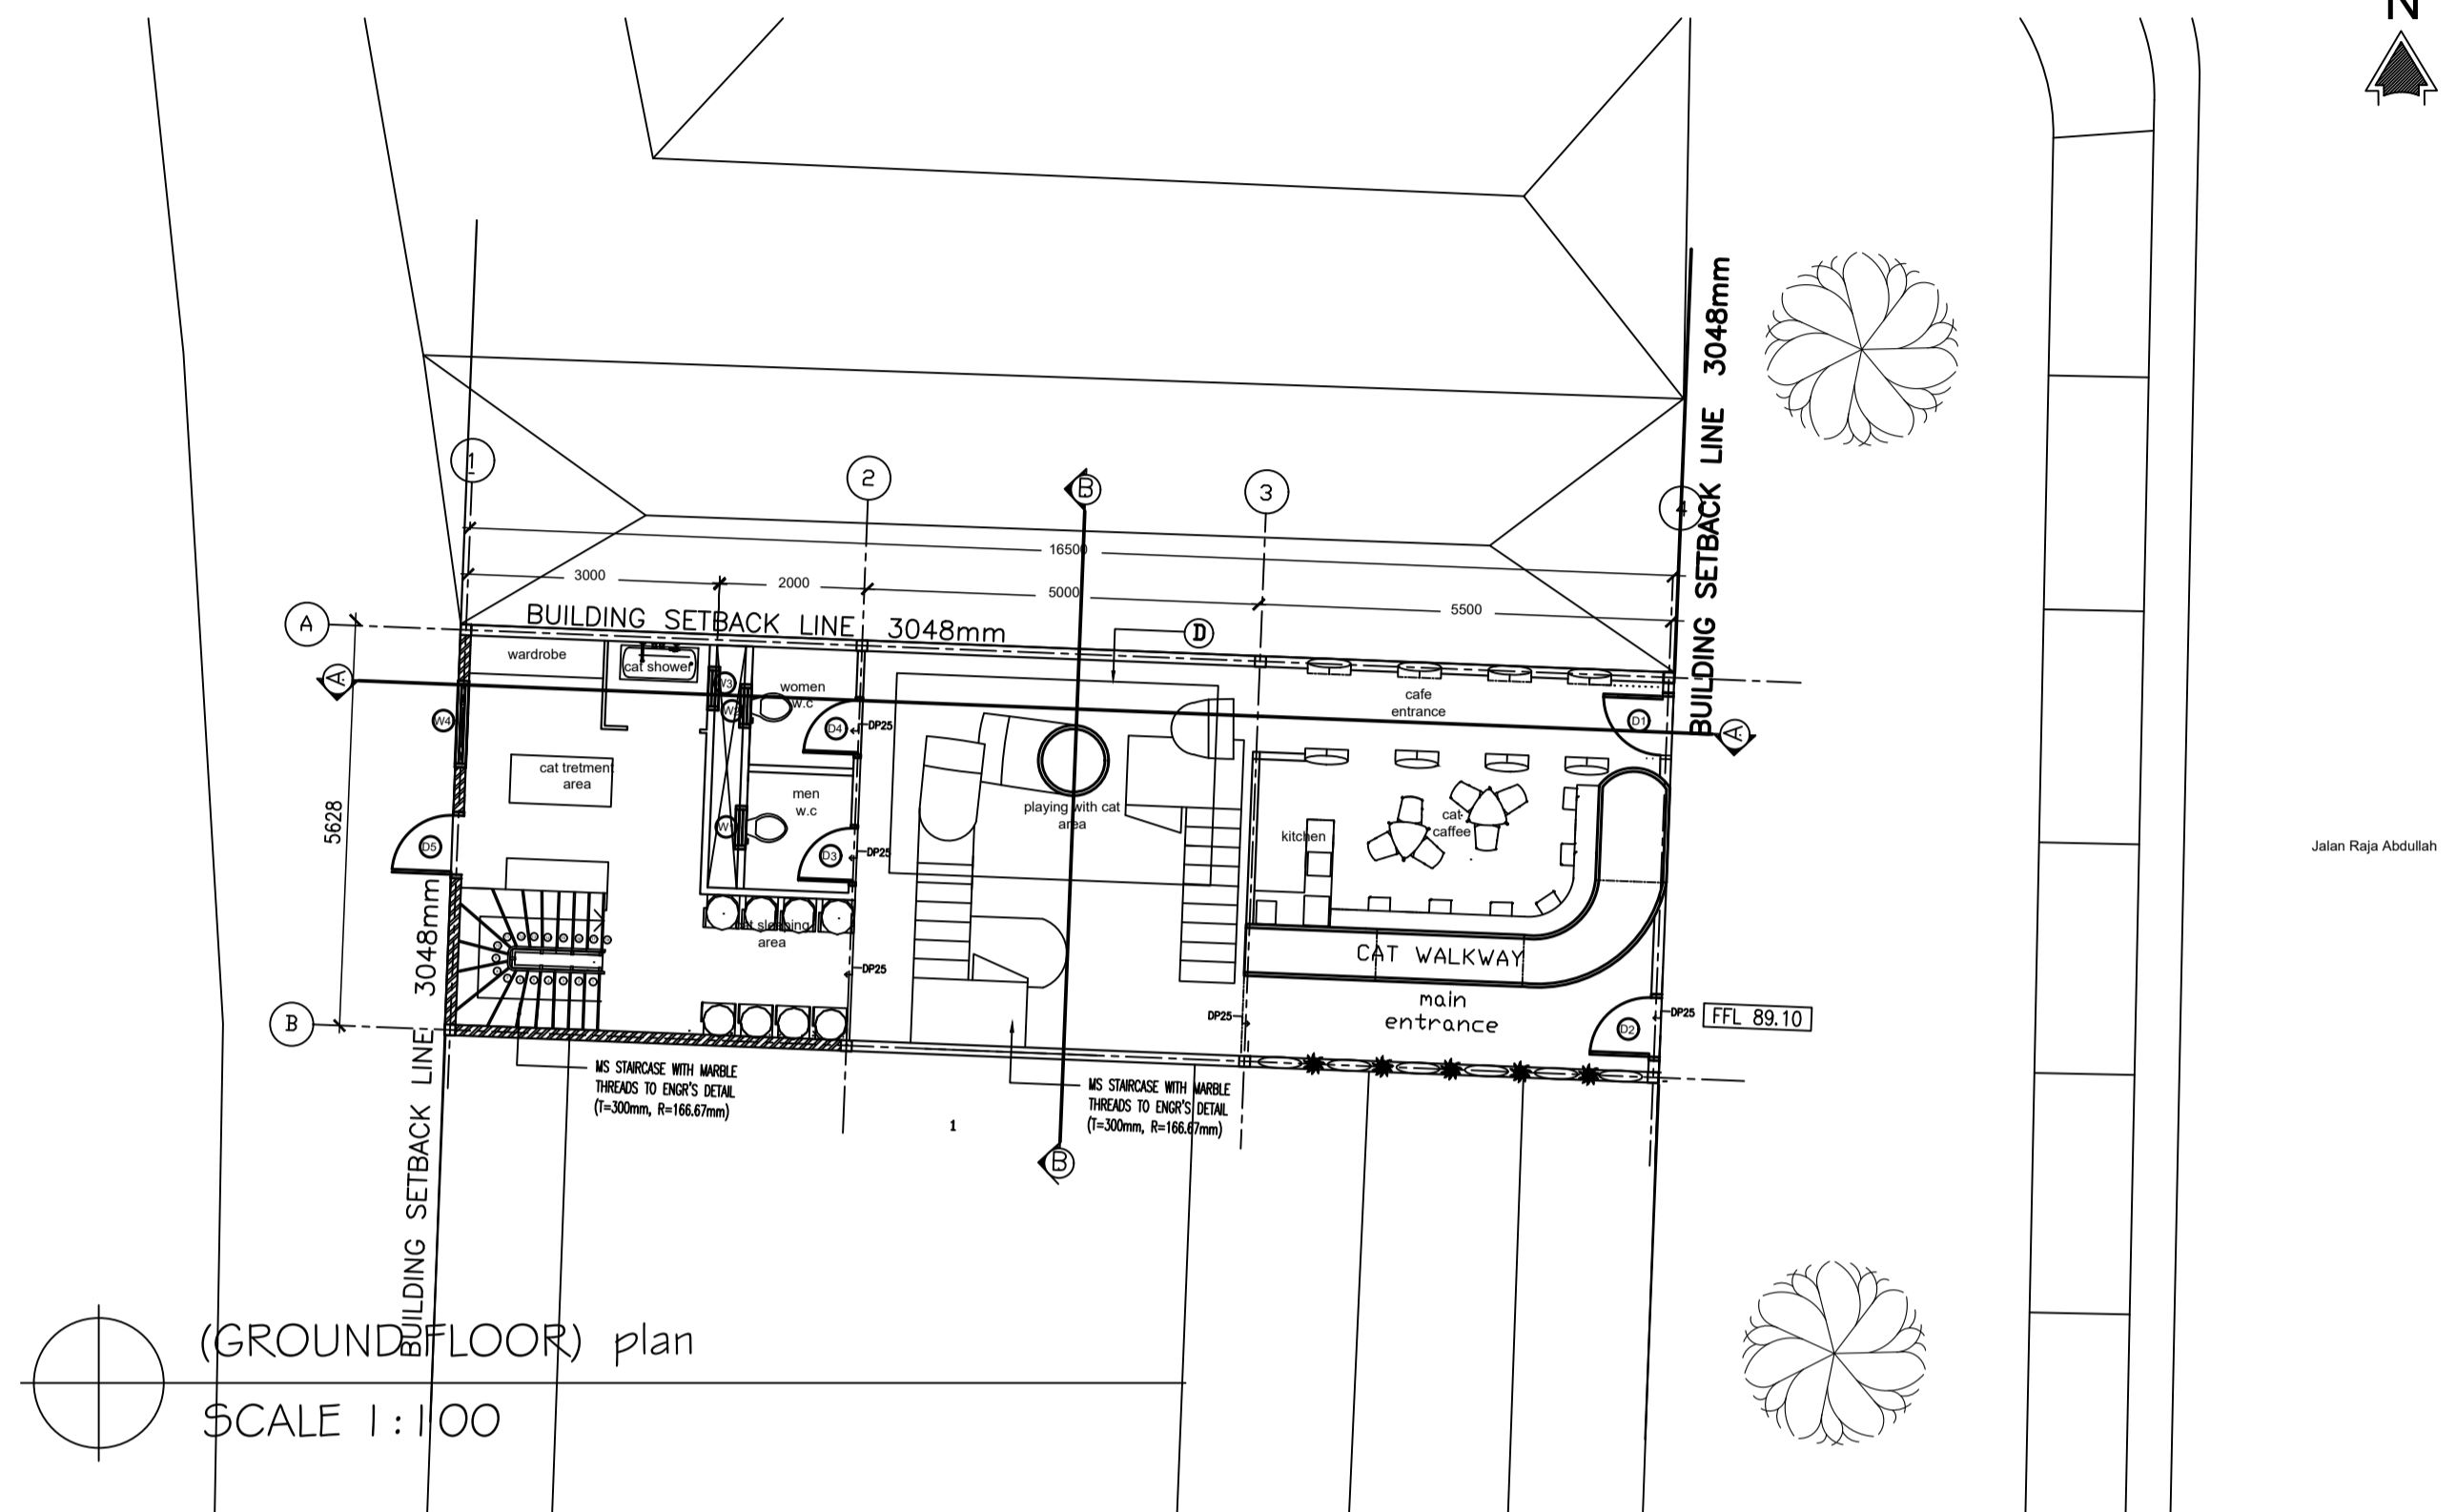


name	area	lighting	ventilation	lighting provided	ventilation provided
dissection	15.1	1.51	0.75		
cat sleeping area	16.5	1.65	0.82		
outdoor garden	14	1.4	0.7		
walkway	18.4	1.84	0.9		
cat playing area	29.3	2.93	1.46		

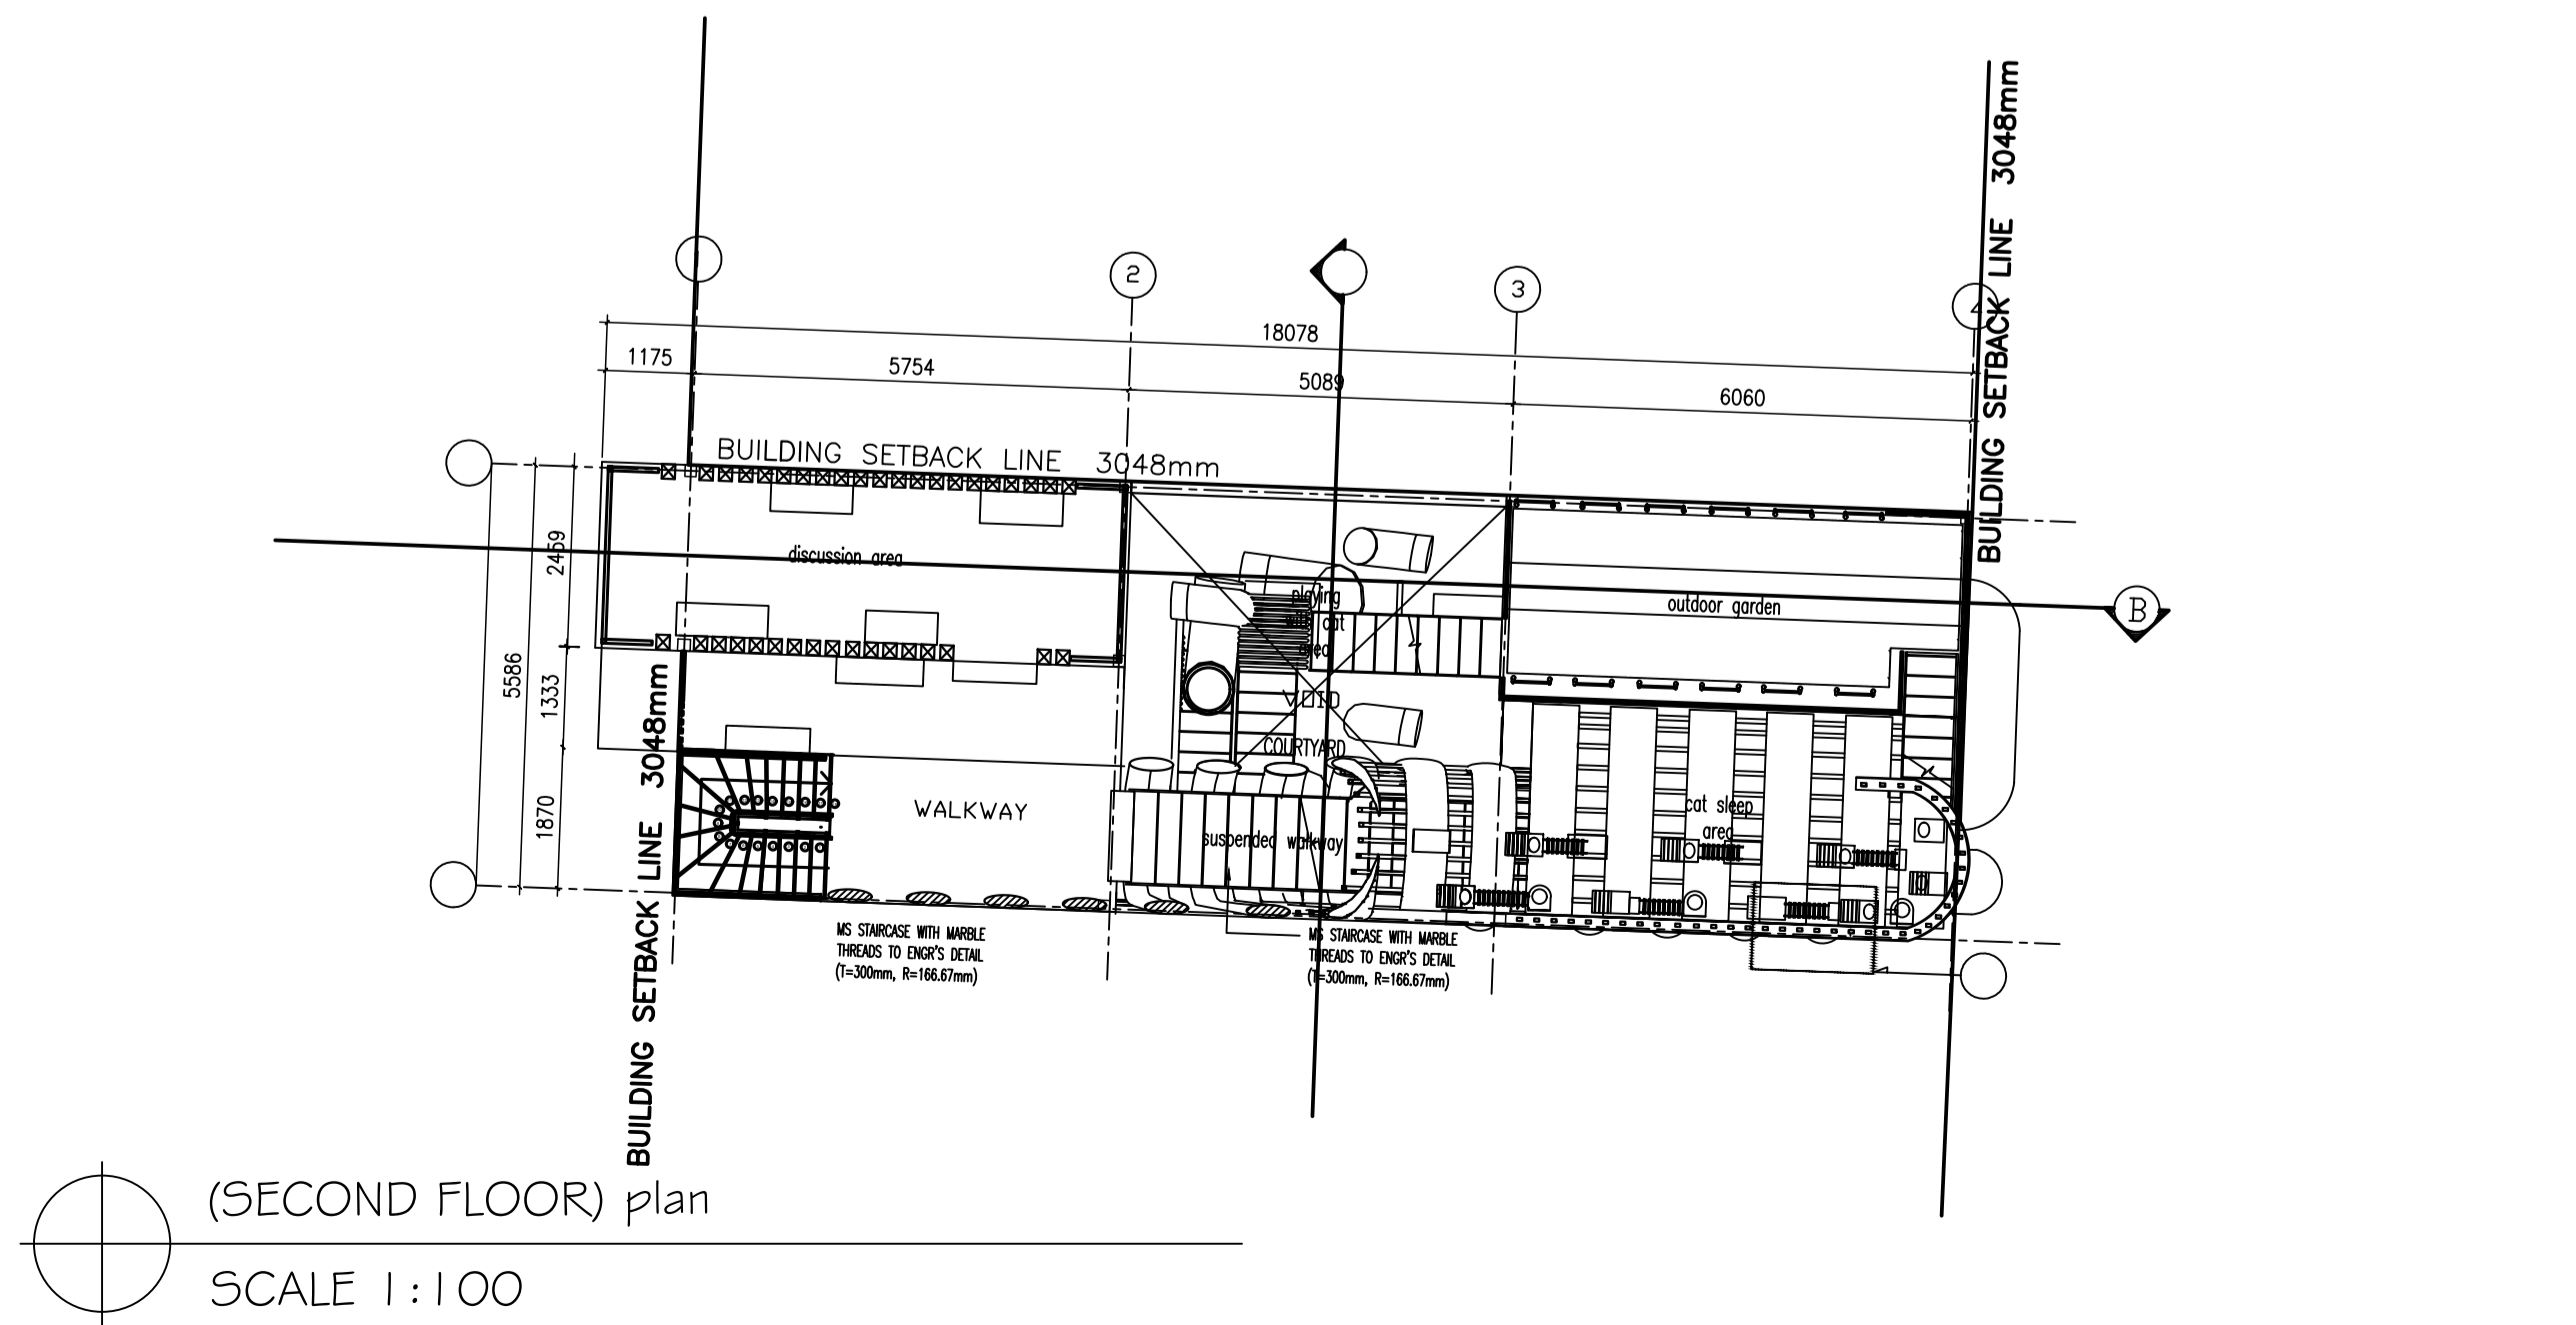

Type	01	D1 D2 D5 D10 D9	02	D3 D4
Symbol				
Size	1900 (H) x 920 (W)		2100 (H) x 920 (W)	
Location	ENTRANCE (1)		BATHROOM (1)	
Type	03	D11	04	D6 D7 D8
Symbol				
Size	2300 (H) x 2000 (W)		2300 (H) x 2000 (W)	
Location	Kitchen(1)		CAT PRIVATE ROOM	
Type	05	D12		
Symbol				
Size	2300 (H) x 2000 (W)			
Location	BALCONY(1)			

Type	01	W1	02	W2
Symbol				
Size	1000 (H) x 1200 (W)		600 (H) x 600 (W)	
Location	Kitchen (1) BATHROOM (2), READING AREA (2) STUDY AREA (2)		BATHROOM (1) BATHROOM (1)	

WINDOW SCHEDULE
SCALE 1:100

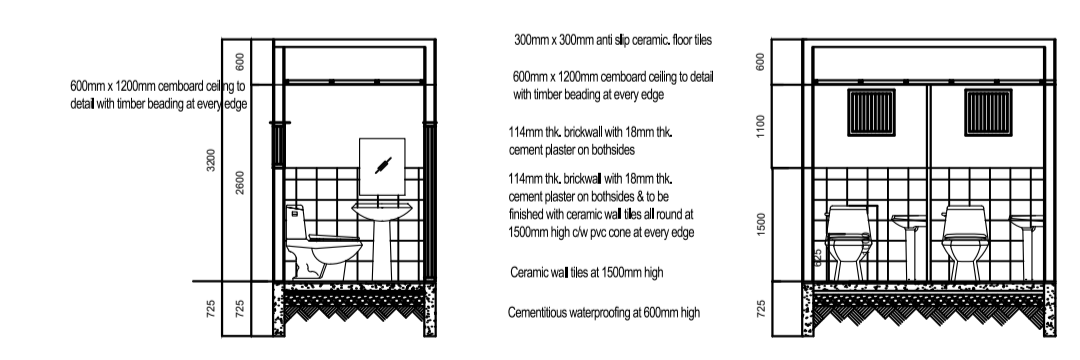

DOOR SCHEDULE
SCALE 1:100

(BATHROOM) Plan and Section
SCALE 1:100

NOTES:

DEPARTMENT:

CITY UNIVERSITY MALAYSIA
Est 1984
DEPARTMENT OF ARCHITECTURE
FACULTY OF ARCHITECTURE AND BUILT ENVIRONMENT

COURSE:

BAAD2034
WORKING DRAWING AND SPECIFICATIONS

PROGRAM:

BACHELOR OF SCIENCE IN (HONS)
(ARCHITECTURAL DESIGN)

PROJECT:

A CAT CENTER FOR TREATING SICK CATS, A CAT CAFE

SEMESTER:

202509

DRAWING TITLE:

PLANS

DRAWN BY	SALAH ABDELWAHAB IBRAHIM MOHAMED
STUDENT ID	202405010048
CHECKED BY	AR. MOHD AMINURASID BIN GORMENT ATIQAH NADIAH BINTI MOHAMAD HANAFIAH
SCALE	AS SHOWN
DATE	20 DECEMBER 2012
DRAWING NO:	202509/WDAS-WD01
SHEET NO:	2/8