



(GROUND FLOOR PLAN) Sanitary Layout  
SCALE 1:100

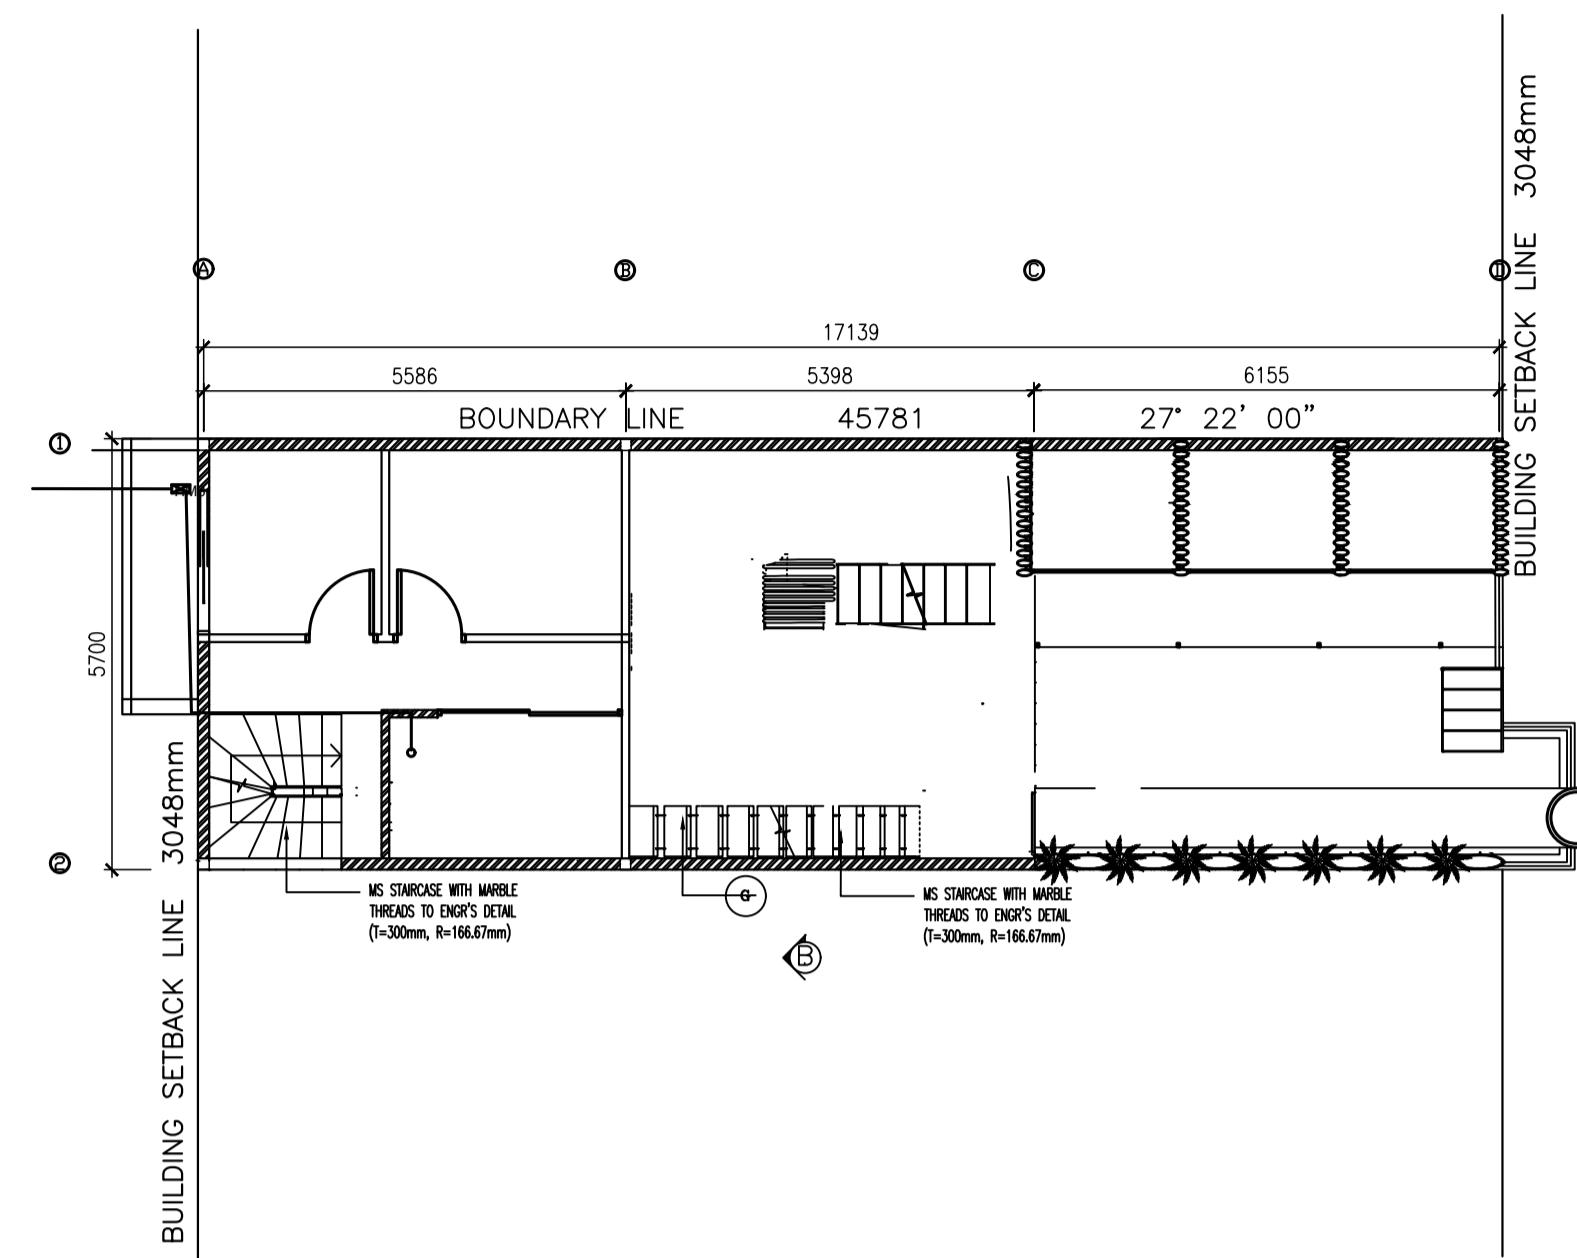

(FIRST FLOOR) Sanitary Layout  
SCALE 1:100

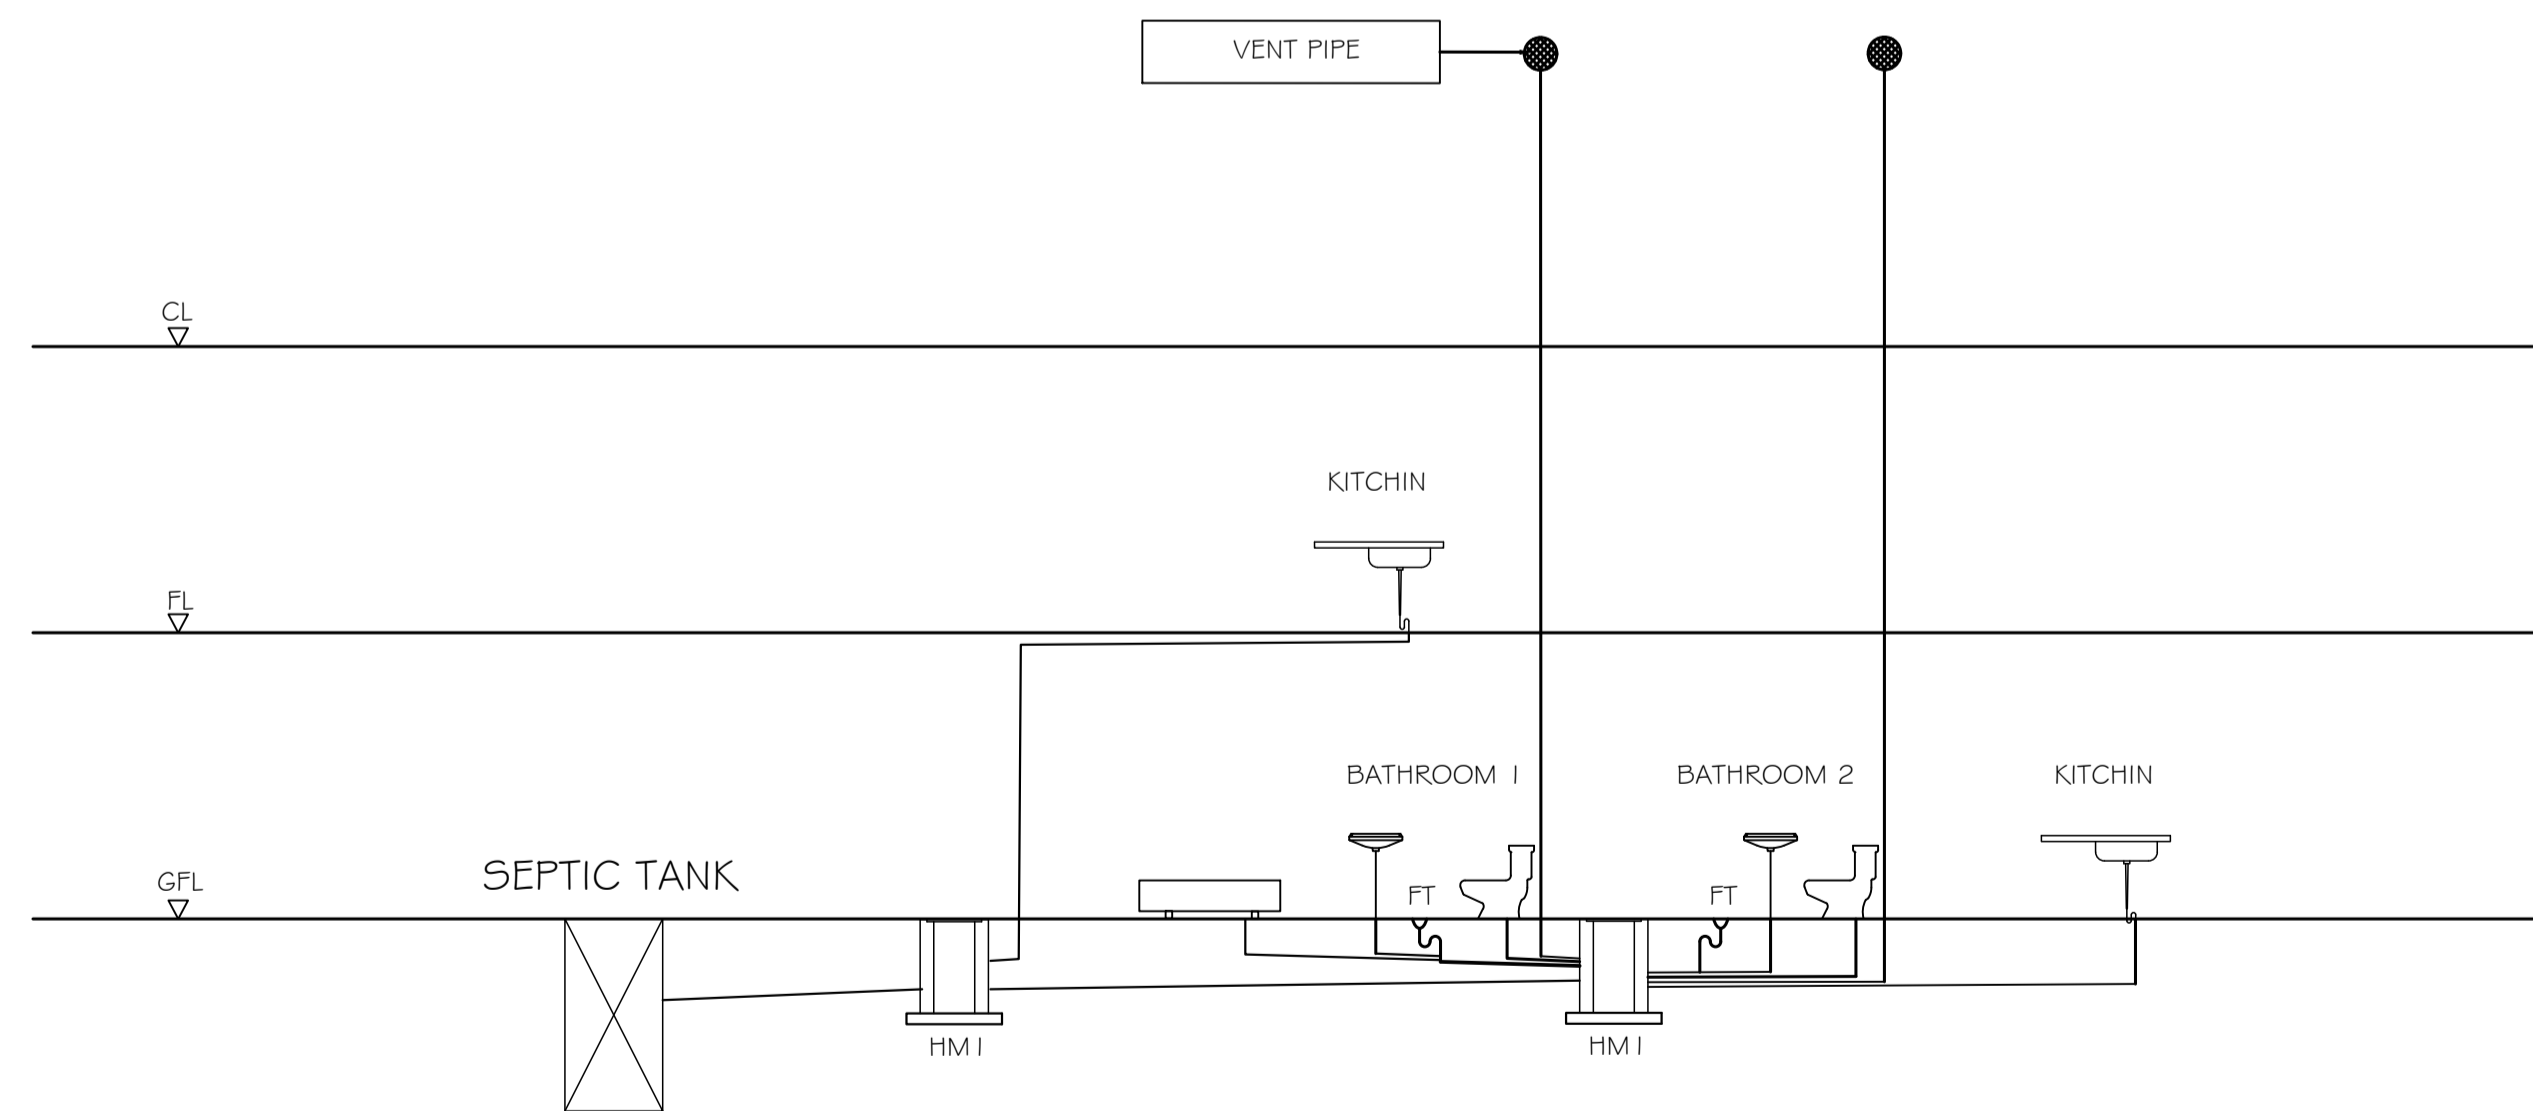


Diagrammatic of Sanitary Layout  
NTS

| SYMBOL | DESCRIPTION  |
|--------|--------------|
|        | Sink         |
|        | Water Closet |
|        | Wash Basin   |
|        | MAN HALL     |
|        |              |

NOTES:

DEPARTMENT:

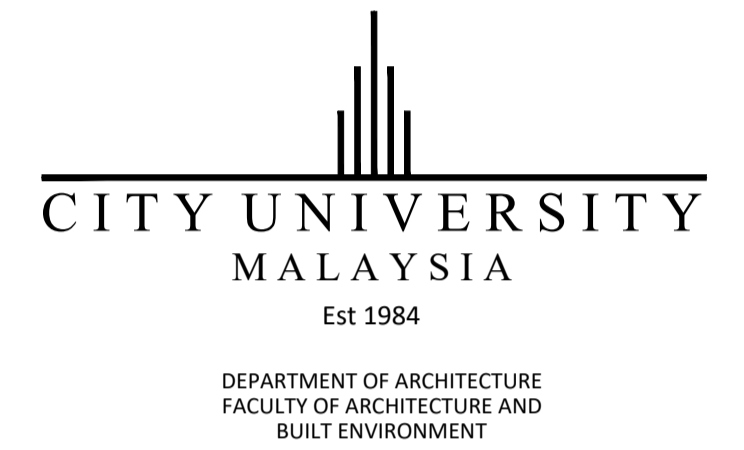

COURSE:

BAAD2034  
WORKING DRAWING AND SPECIFICATIONS

PROGRAM:

BACHELOR OF SCIENCE IN (HONS)  
(ARCHITECTURAL DESIGN)

PROJECT:

A CAT CENTER FOR TREATING SICK CATS, A CAT CAFE

SEMESTER:

202509

DRAWING TITLE:

Sanitary Layout

DRAWN BY:

SALAH ABDELWAHAB IBRAHIM MOHAMED

STUDENT ID:

202405010048

CHECKED BY:

AR. MOHD AMINURASID BIN GORMENT  
'ATIQA NADIAH BINTI MOHAMAD HANAFIAH

SCALE:

AS SHOWN

DATE:

20 DECEMBER 2012

DRAWING NO:

202509/WDAS-WD01

SHEET NO:

2/8