


ROOF PLAN



FIRST FLOOR

scale 1:300

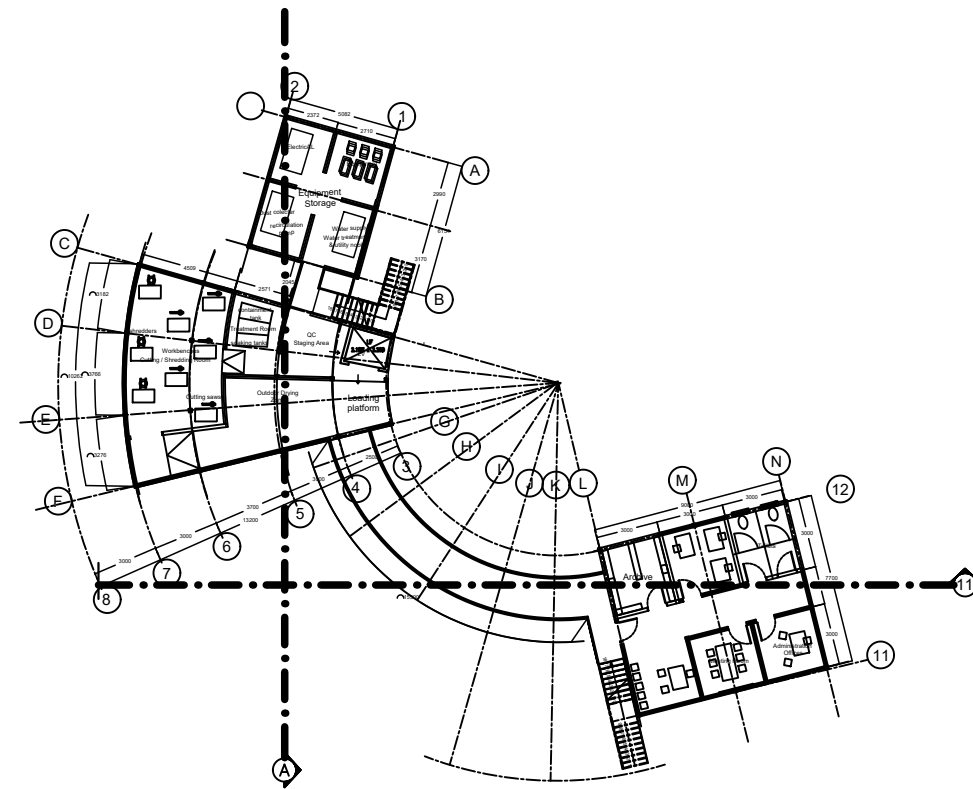

DRAWN BY: SALAH ABDELWAHAB IBRAHIM MOHAMED

STUDENT ID: 202405010048

SUBJECT: STUDIO 4

DRAWING TITLE: ROOF PLAN

SCALE: 1:300

CHECKED BY: MISS BRIDGET WILLIAM

MARKS