



FLOOR PLAN
SCALE:1/200

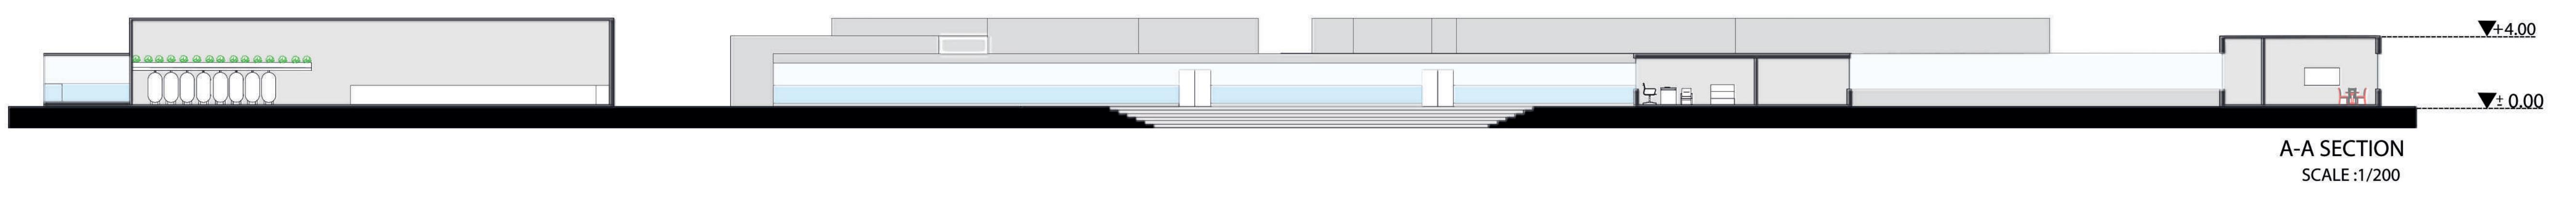


A-A SECTION
SCALE:1/200

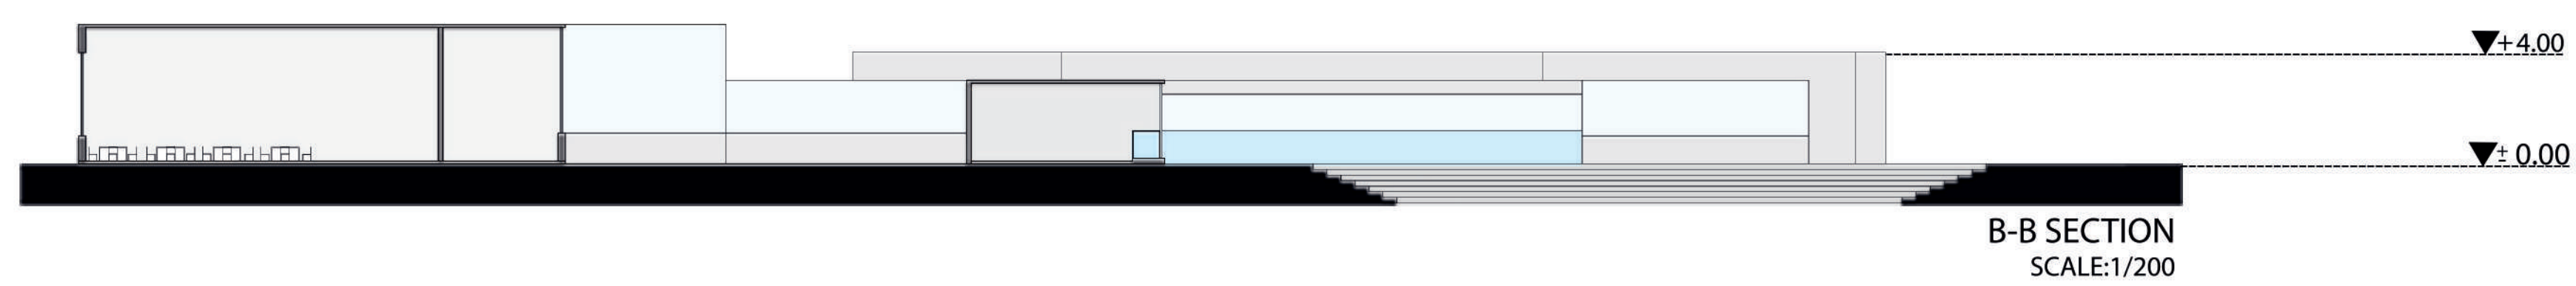


B-B SECTION
SCALE:1/200




SOUTH ELEVATION
ÖLÇEK:1/200

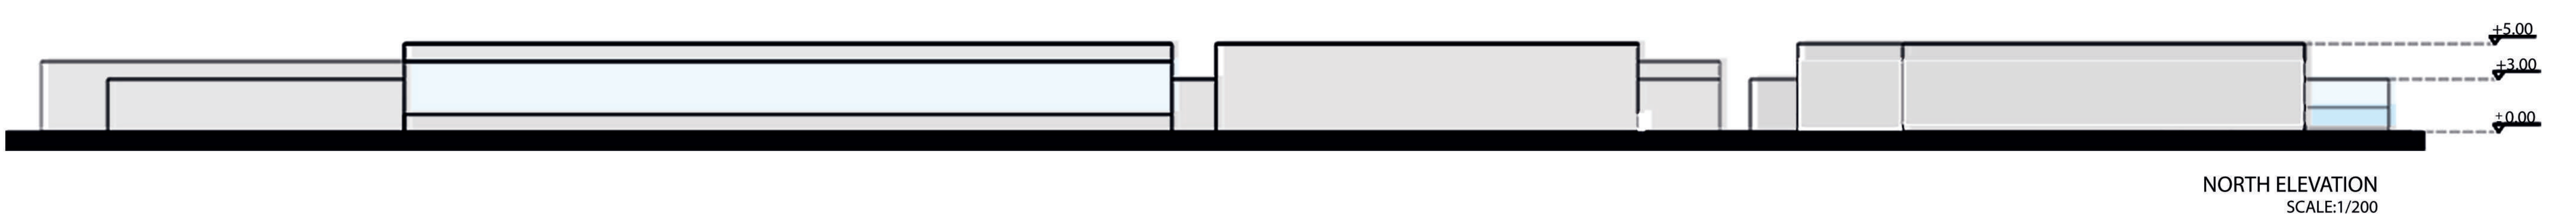

NORTH ELEVATION
SCALE:1/200

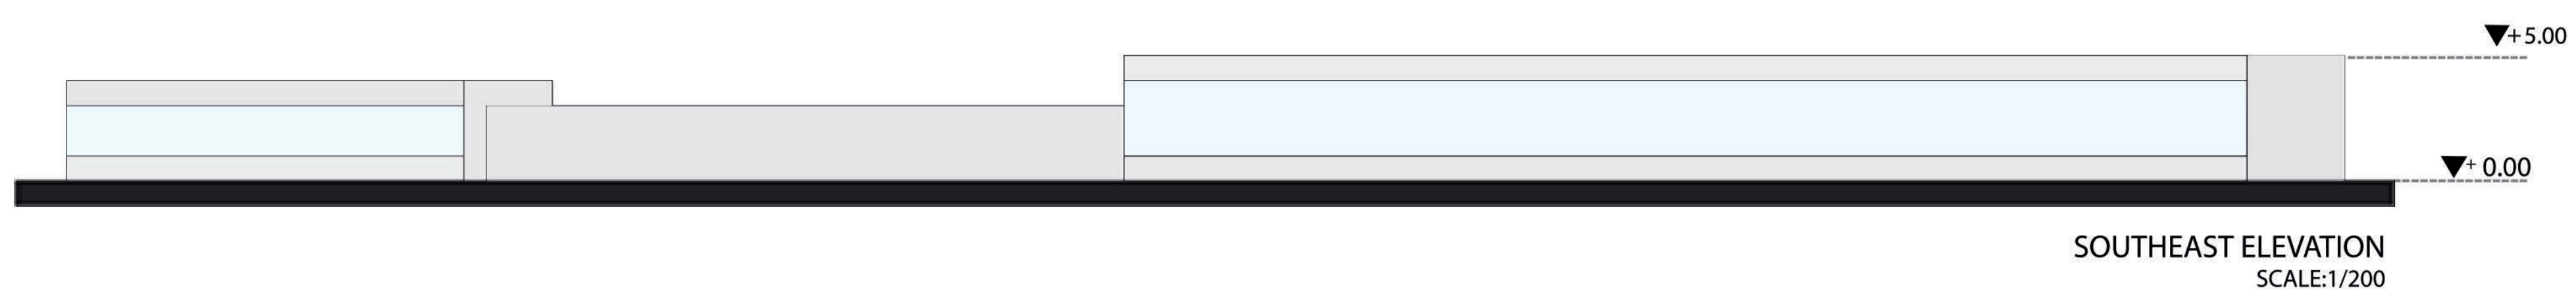

SOUTHEAST ELEVATION
SCALE:1/200

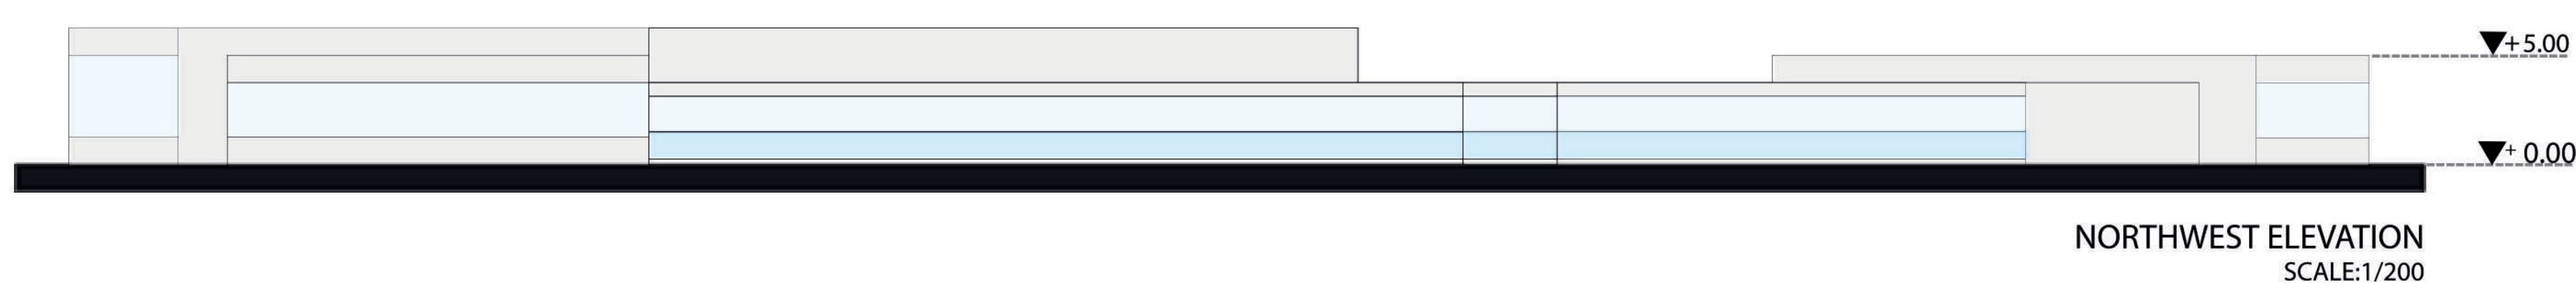

NORTHWEST ELEVATION
SCALE:1/200