



**SITE PLAN**  
SCALE 1:800


The connection through the functions ensures the connection of the souls.  
The students can interact here with one another standing in a single place.  
Children can explore new surroundings with their bodies and minds. The connection builds a neural network among the souls in this place. They can enjoy both the nature and the presence of sunlight in a new way. The connections will allow them to experience a new journey in their school and study life.

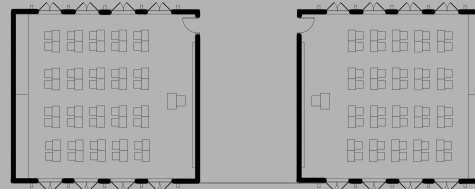


**CLASSROOM MODULE**  
SCALE 1:100

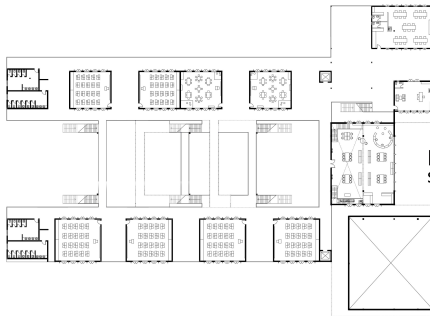


**FIRST FLOOR PLAN**  
SCALE 1:400

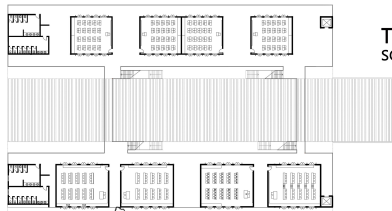

**THIRD FLOOR PLAN**  
SCALE 1:400





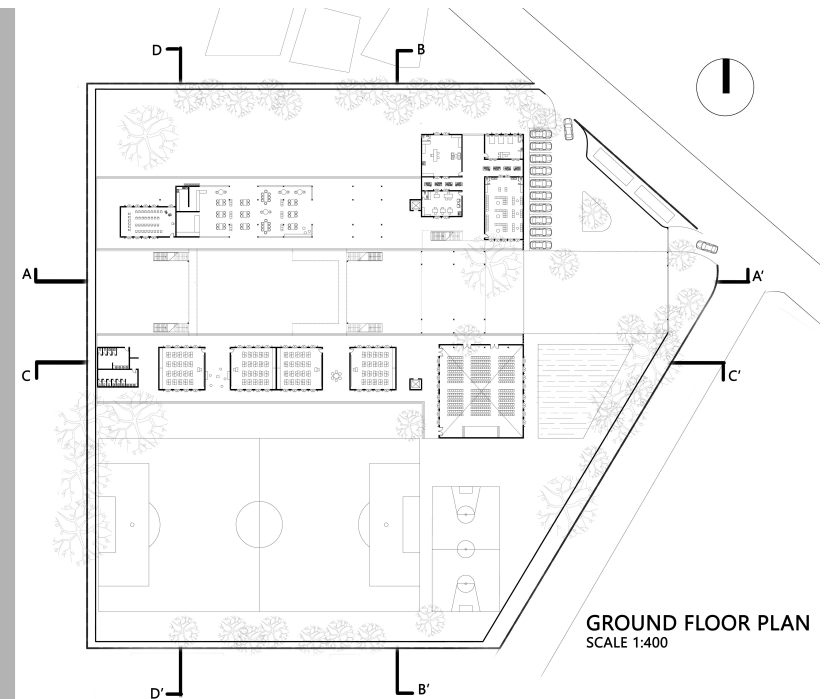


**GROUND FLOOR PLAN**  
SCALE 1:400

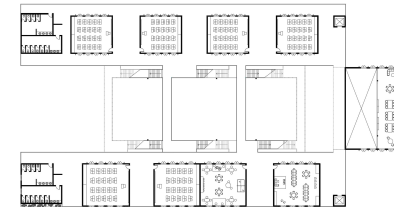


**SECOND FLOOR PLAN**  
SCALE 1:400



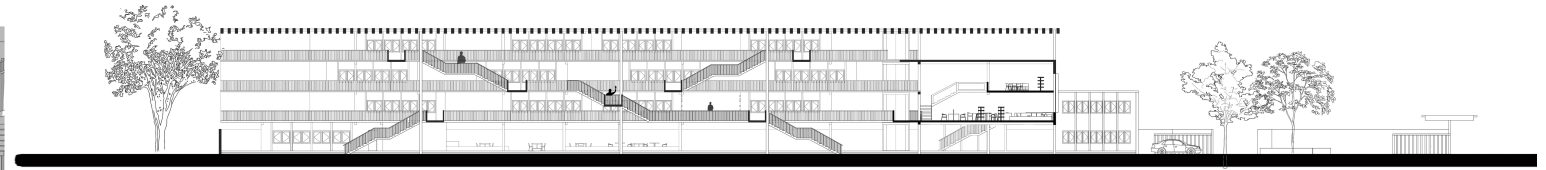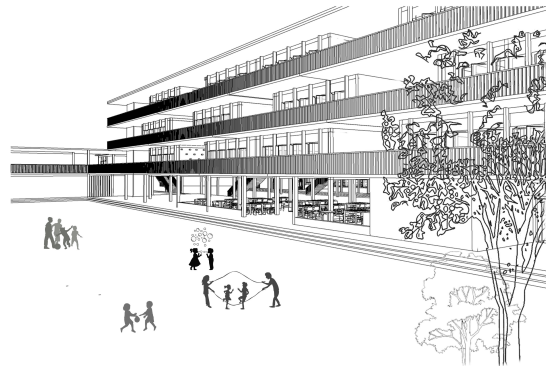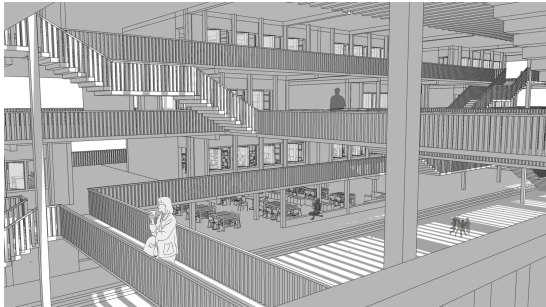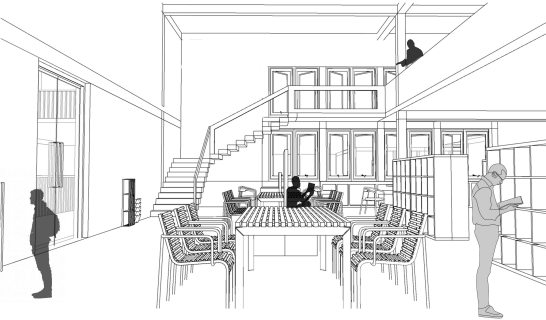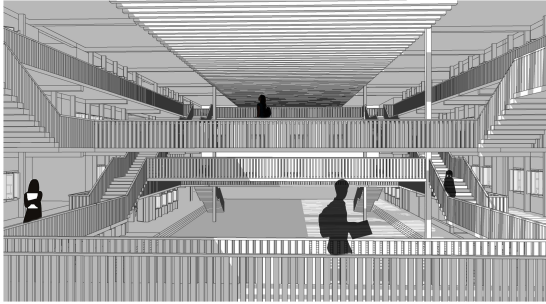

# SECTION AA'

SCALE 1:200

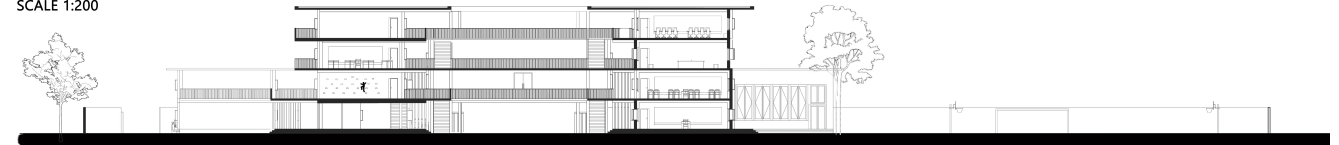

# SECTION BB'

SCALE 1:200



# SECTION CC'

SCALE 1:200



# SECTION DD'

SCALE 1:200

