


**Performance Area**

Comfortable circulation routes created by shifting concrete fins create spontaneous gaps with surprise and curiosity that can accommodate outdoor performances and exhibitions which also provide shorter routes for circulation in some cases.

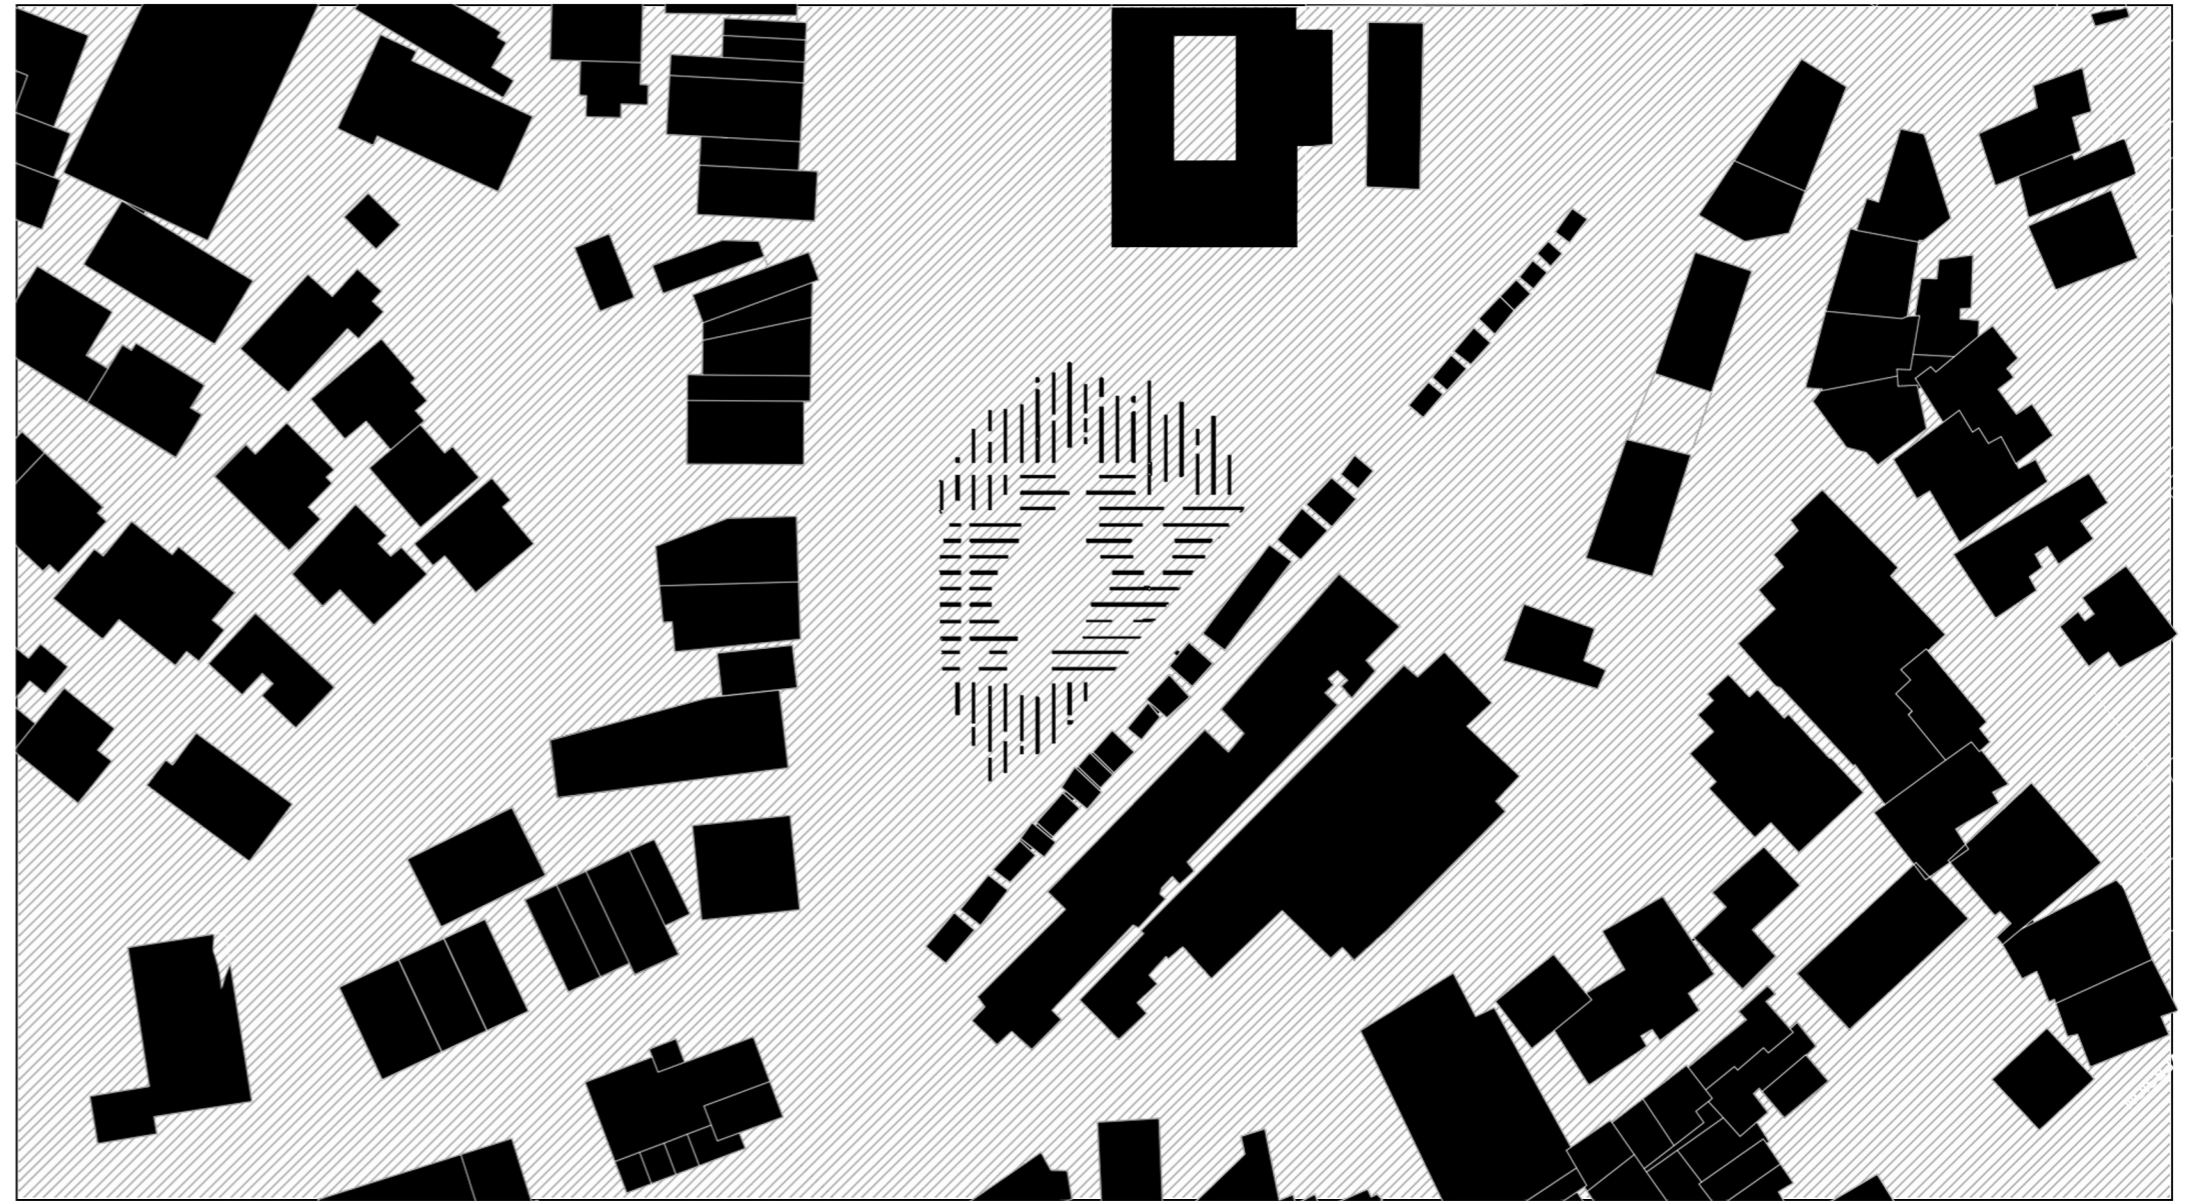

Built space ■ Unbuilt space ▨

**Built Area**

The ground level built space has been merely changed after the design intervention as the museum creates larger voids between the fins which is still a part of the urban landscape. The museum gives back the site to the city and the community not as just another open space but in a form of an urban sculpture that creates a seamless experience between the city and the art world.



**Front Elevation**

Scale 1:100



**Rear Elevation**

Looking away from the supermarket side towards the flyover  
Scale 1:100