


- 1 SPACE WITH SUMMER STAGE
- 2 OPEN COURTYARD
- 3 PHYSICAL ACTIVITY ZONE
- 4 AMPHITHEATRE ZONE
- 5 WATER RESERVOIR
- 6 FOREST AMPHITHEATRE
- 7 RECREATIONAL TRACK IN THE TREES
- 8 THE SKY TOWER
- 9 MULTI-USE OBJECTS
- 10 BANK GARDENS
- 11 PLANT BEDS
- 12 CYCLE PARKING
- 13 BUILDING ENTRANCES
- 14 PAVED SURFACES
- 15 ROOFER WINDOWS
- 16 NATURAL SURFACES




imagine a dynamic urban system - not just a building, but a living, evolving environment that embodies the interaction between people, place, and nature. It redefines how we shape public spaces through a holistic integration of architecture, urbanism, design, and art, creating a multifunctional hub that fosters community, creativity, and ecological responsibility.

imagine what you want the object to be, give it a shape, identity, specificity and stay.

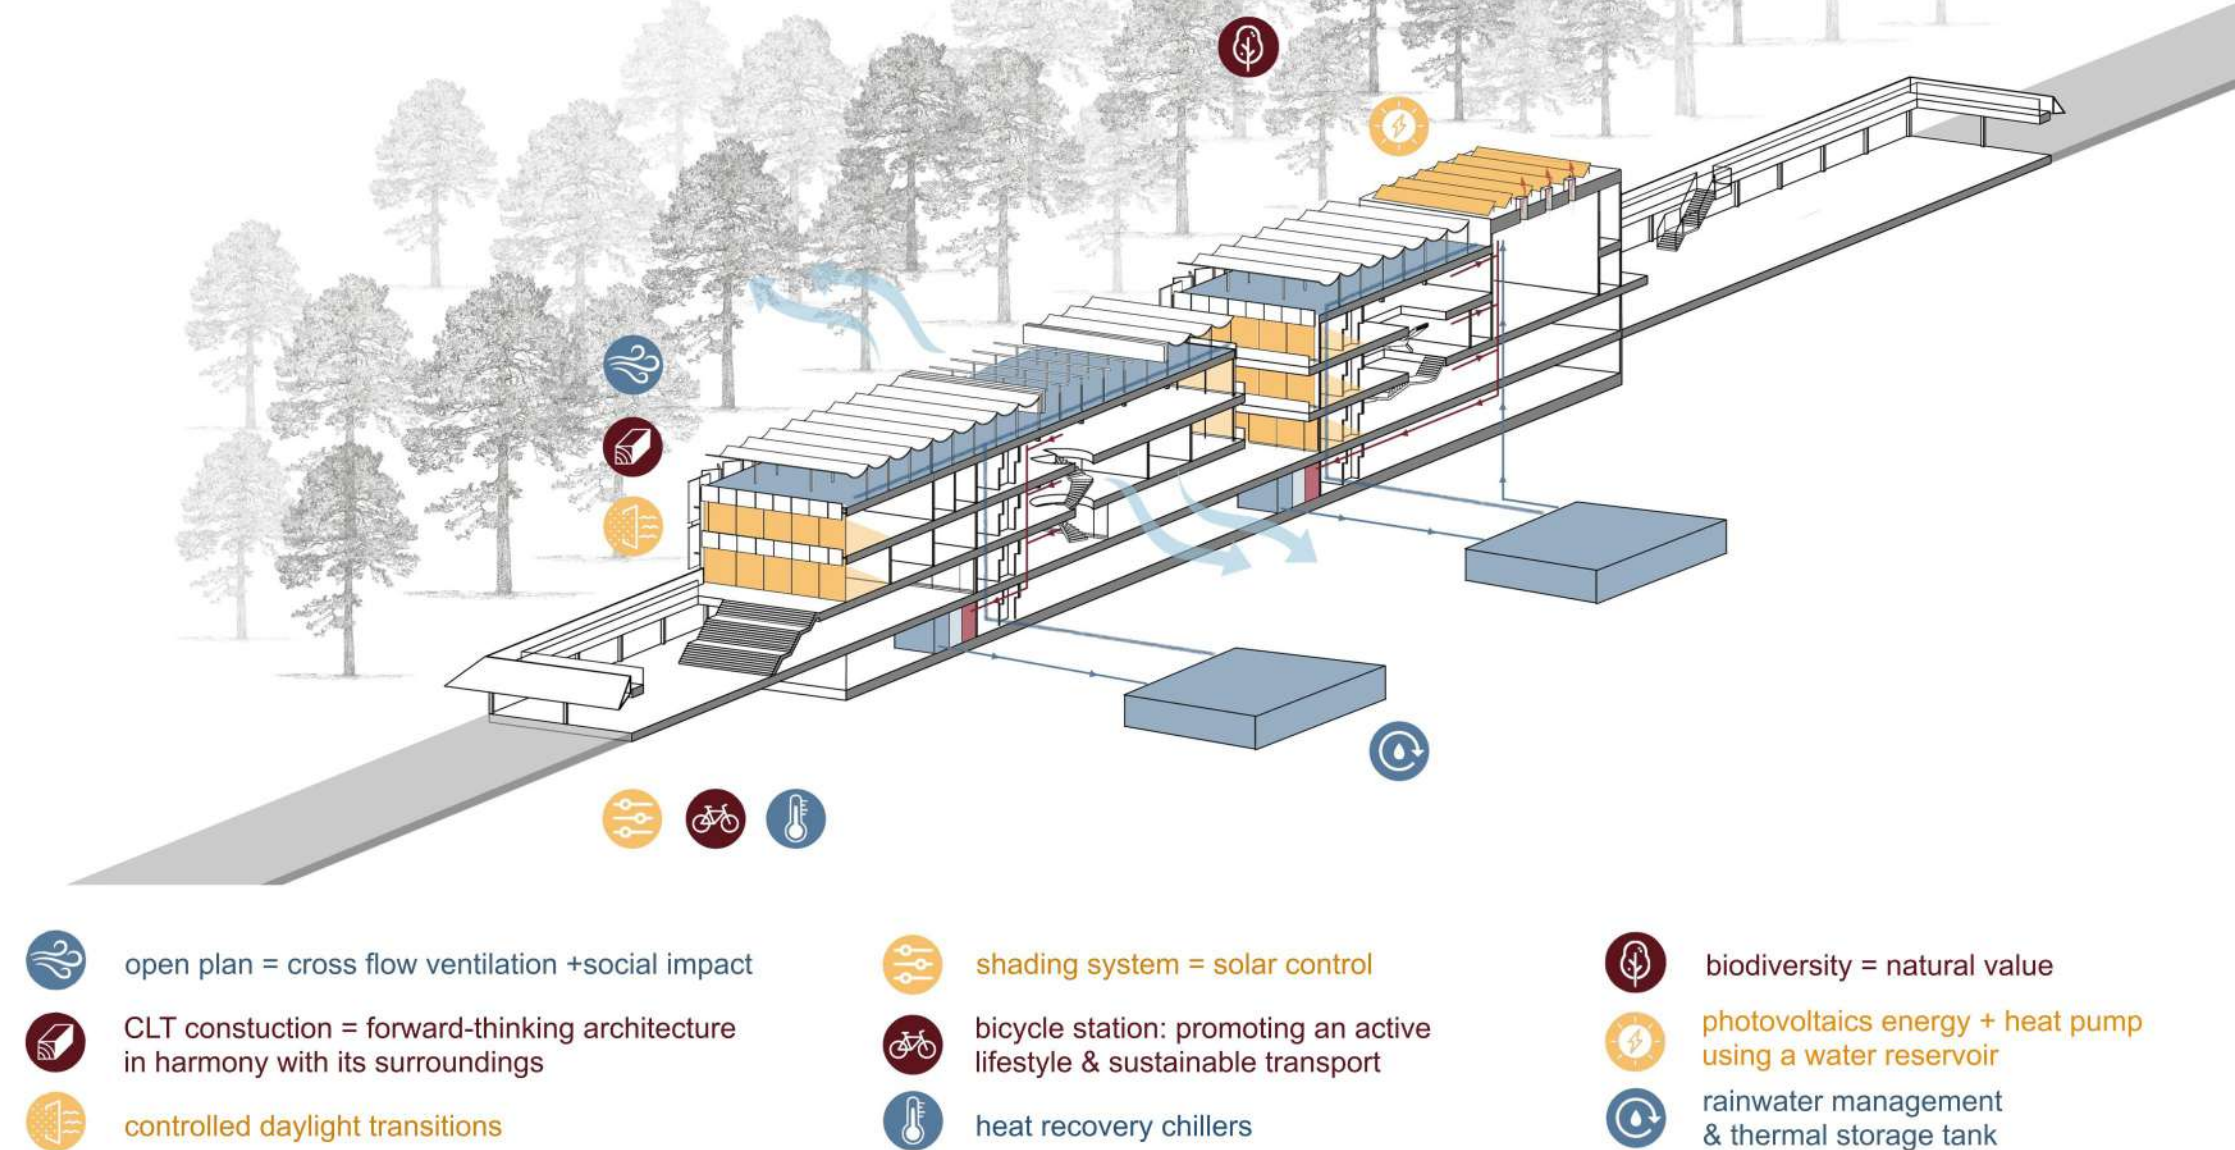


LEVEL -1 scale 1:800

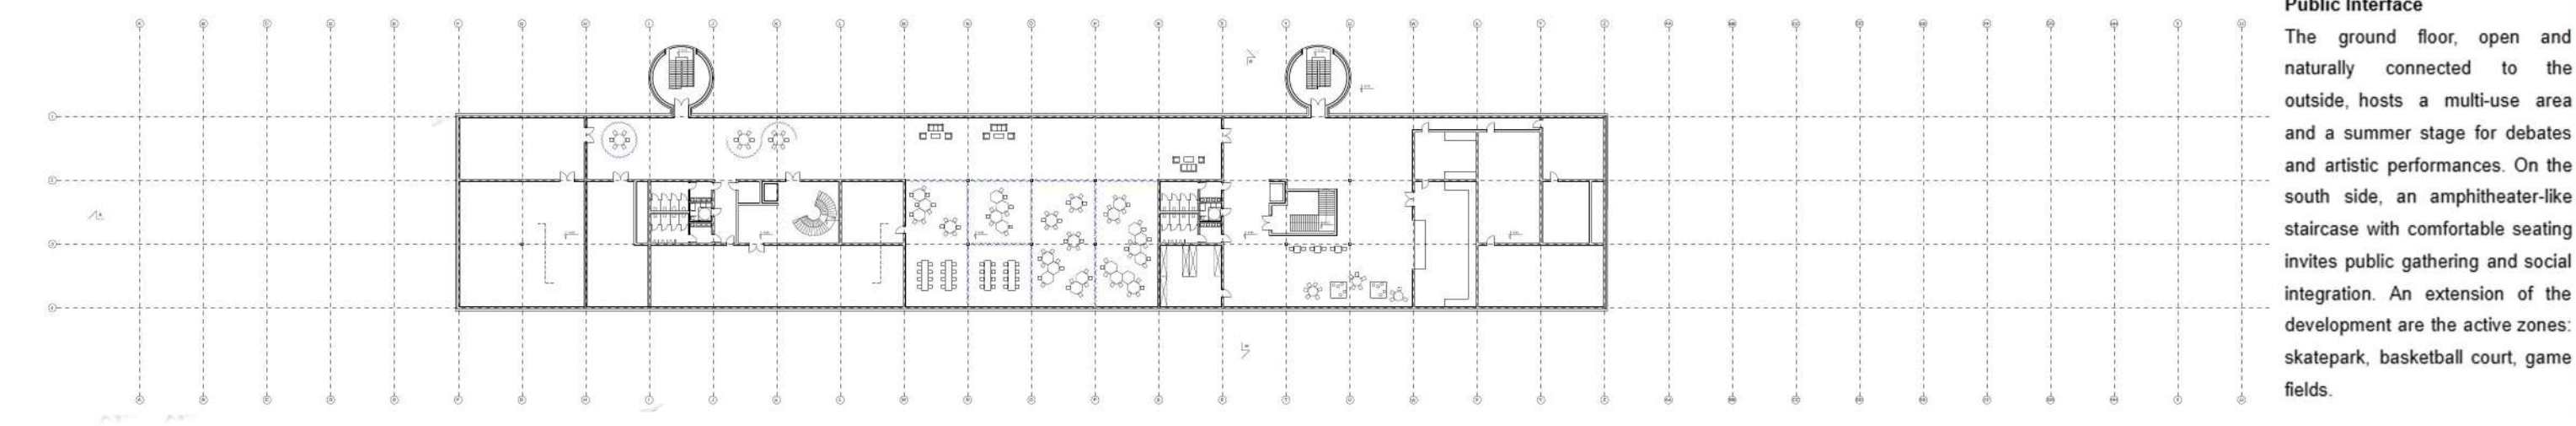


Public Interface
The ground floor, open and naturally connected to the outside, hosts a multi-use area and a summer stage for debates and artistic performances. On the south side, an amphitheater-like staircase with comfortable seating invites public gathering and social integration. An extension of the development are the active zones: skatepark, basketball court, game fields.

LEVEL 0 scale 1:800

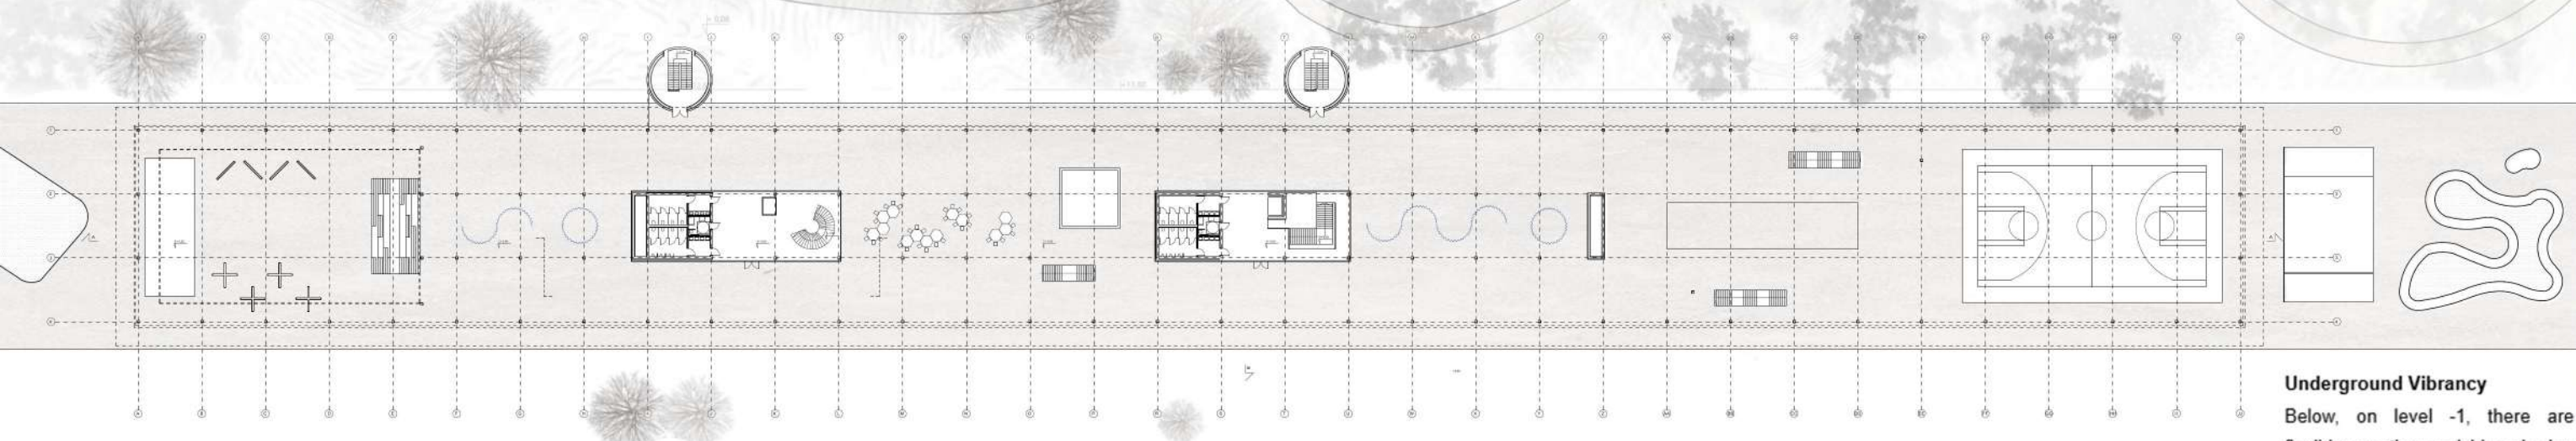


Underground Vibrancy
Below, on level -1, there are flexible meeting and idea-sharing spaces with easy adaptation for group meetings or film screenings, as well as a music club - a place for entertainment and evening integration.

LEVEL +1 scale 1:800

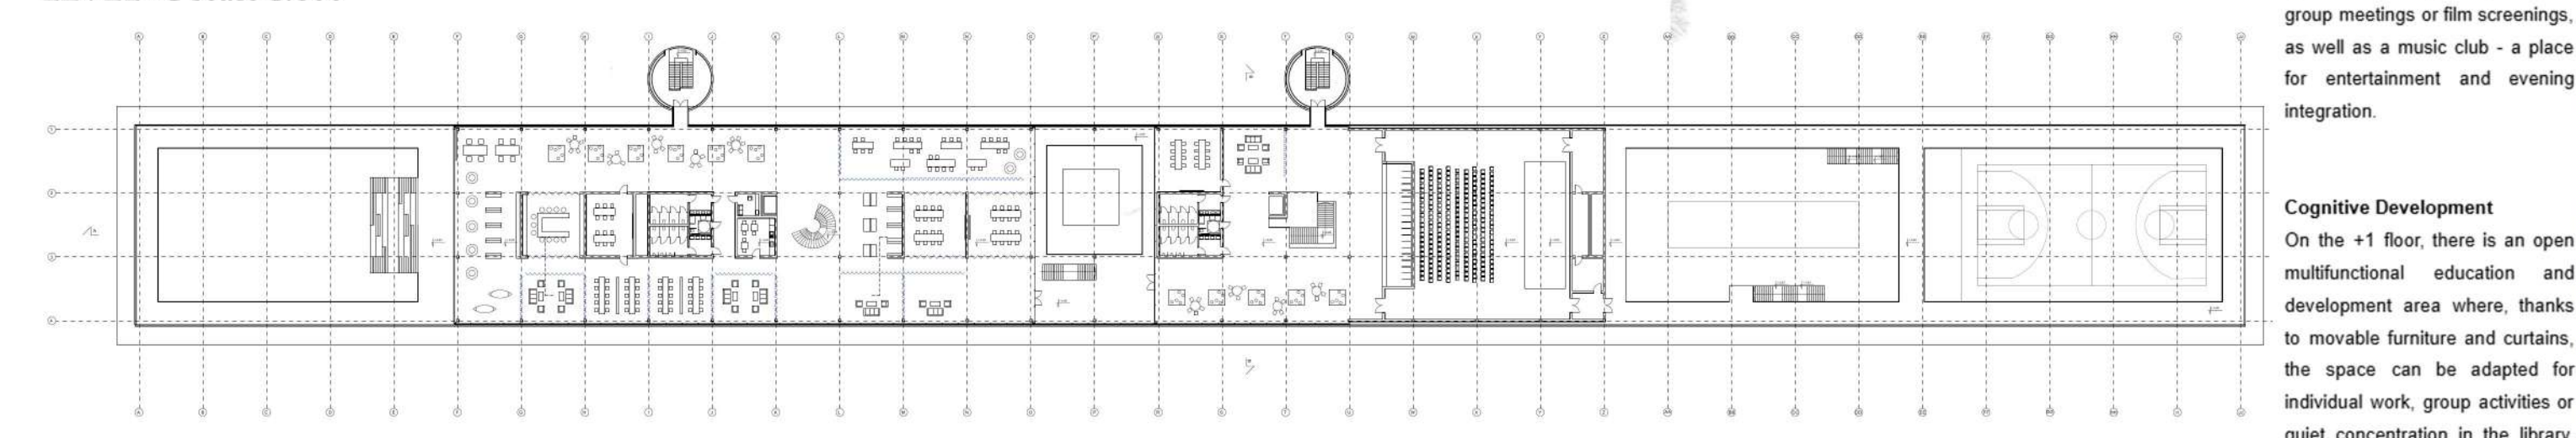

Cognitive Development
On the +1 floor, there is an open multifunctional education and development area where, thanks to movable furniture and curtains, the space can be adapted for individual work, group activities or quiet concentration in the library. An important space is a spacious conference room with a stage and technical facilities for lectures, university meetings, speeches.


LEVEL +2 scale 1:800

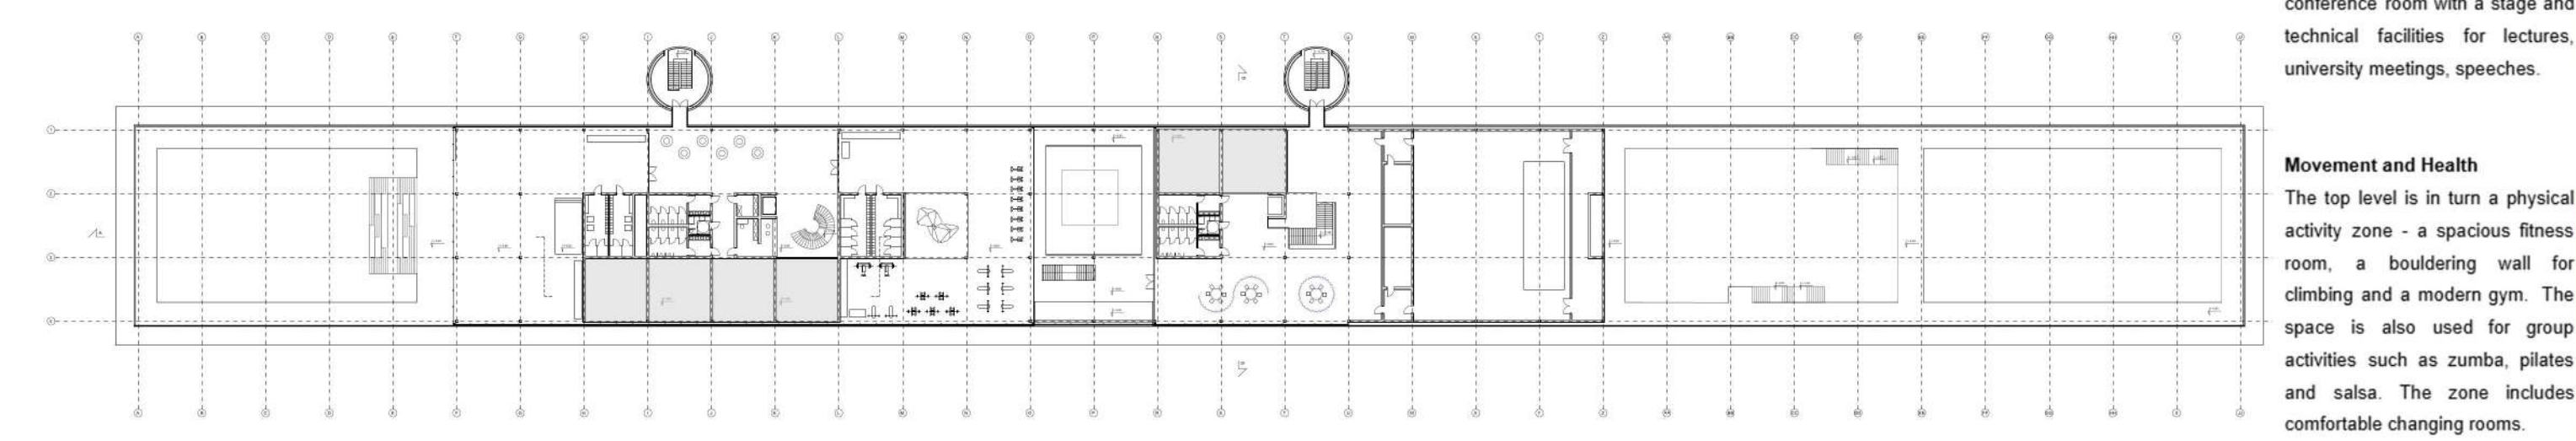

Movement and Health
The top level is in turn a physical activity zone - a spacious fitness room, a bouldering wall for climbing and a modern gym. The space is also used for group activities such as zumba, pilates and salsa. The zone includes comfortable changing rooms.



SOUTH ELEVATION scale 1:400

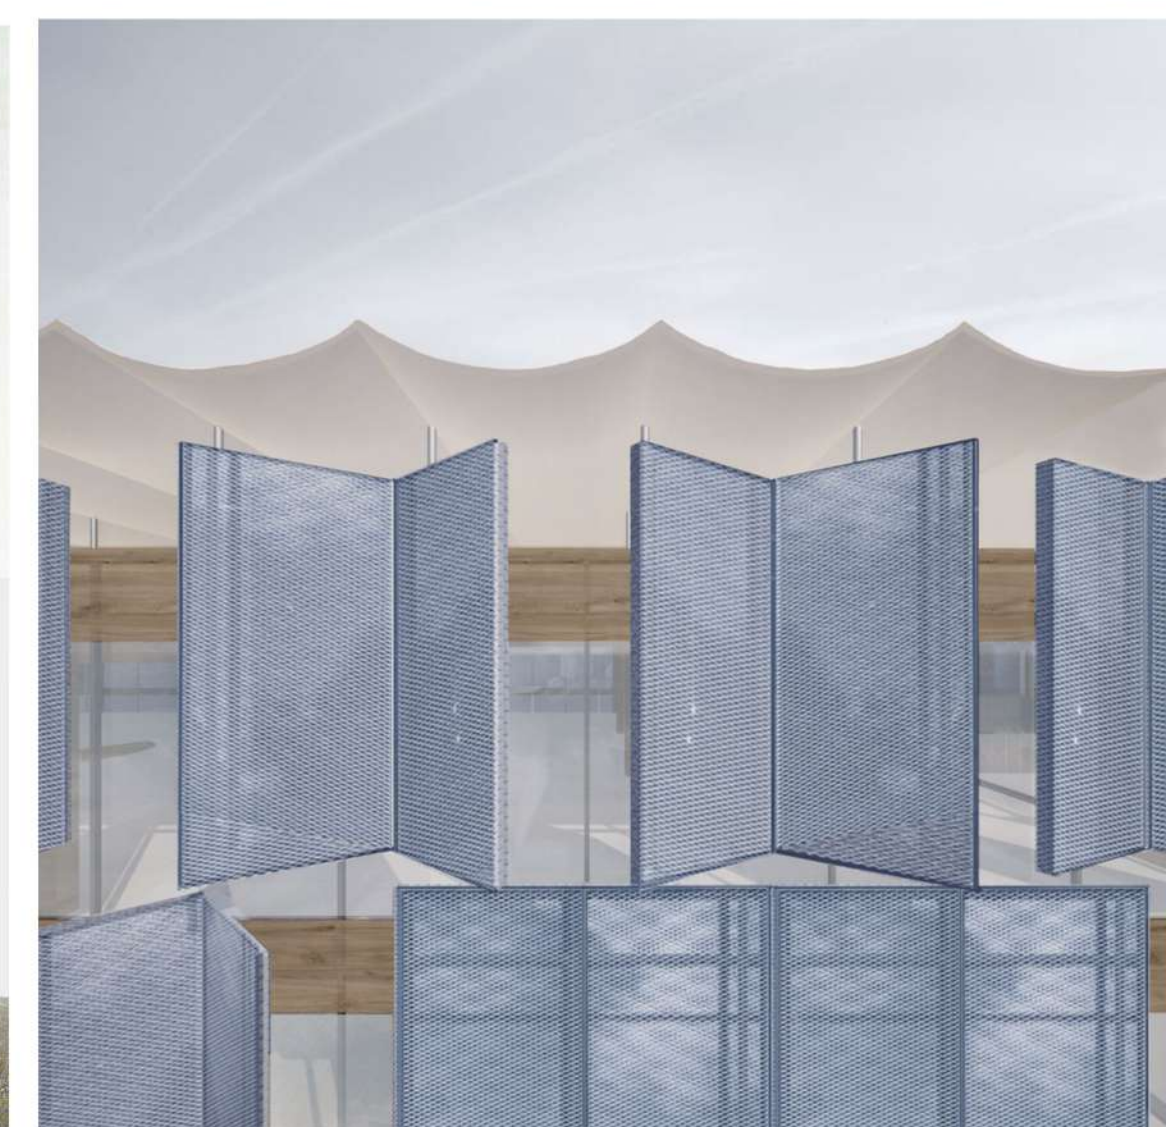

SECTION A-A scale 1:800

