


MEMORIAL ART GALLERY (1:200)

HISTORICAL EXHIBITION PAVILION (1:200)

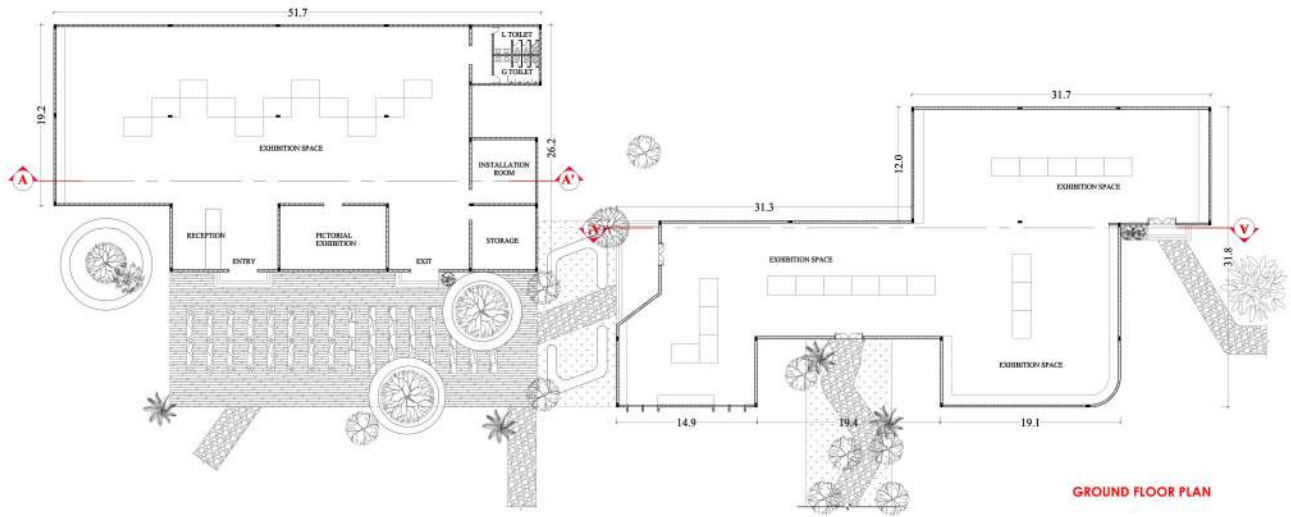

GROUND FLOOR PLAN




MEMORIAL ART GALLERY ELEVATION

HISTORICAL PAVILION ELEVATION



MEMORIAL ART GALLERY SECTION - AA'

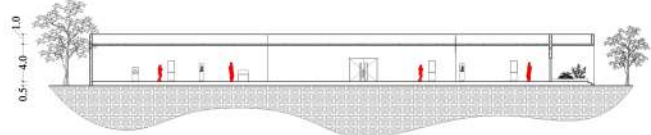

HISTORICAL PAVILION SECTION - AA'

CONNECTING PASSAGE AND RESTING AREAS



ENTRY OF MEMORIAL ART GALLERY



KEY PLAN



AREA STATEMENT :-

DESCRIPTION	AREA
RECEPTION	80 SQM
EXHIBITION SPACE - 01	880 SQM
PICTORIAL EXHIBITION	76 SQM
INSTALLATION ROOM	45 SQM
TOILET	42 SQM
STORAGE	45 SQM
EXHIBITION SPACE - 02	1210 SQM
TOTAL	1370 SQM

CONNECTING PASSAGE AND RESTING AREAS




EXHIBITION SPACE




INTERPRETATION CENTER - FLOOR PLAN

CONFERENCE ROOM COMPLEX (1:200)

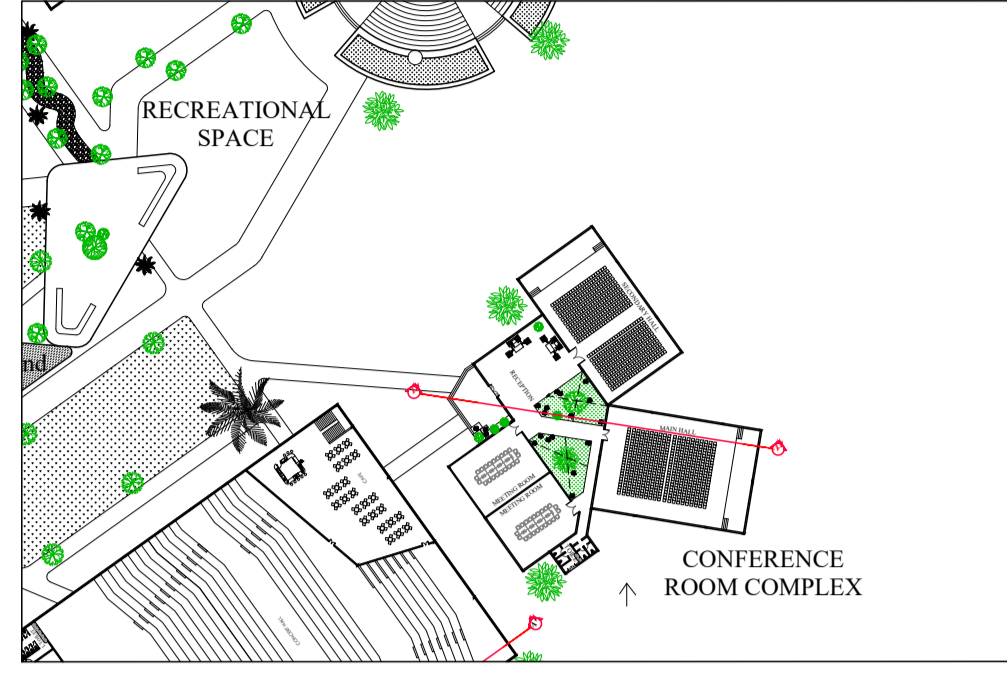



KEY PLAN

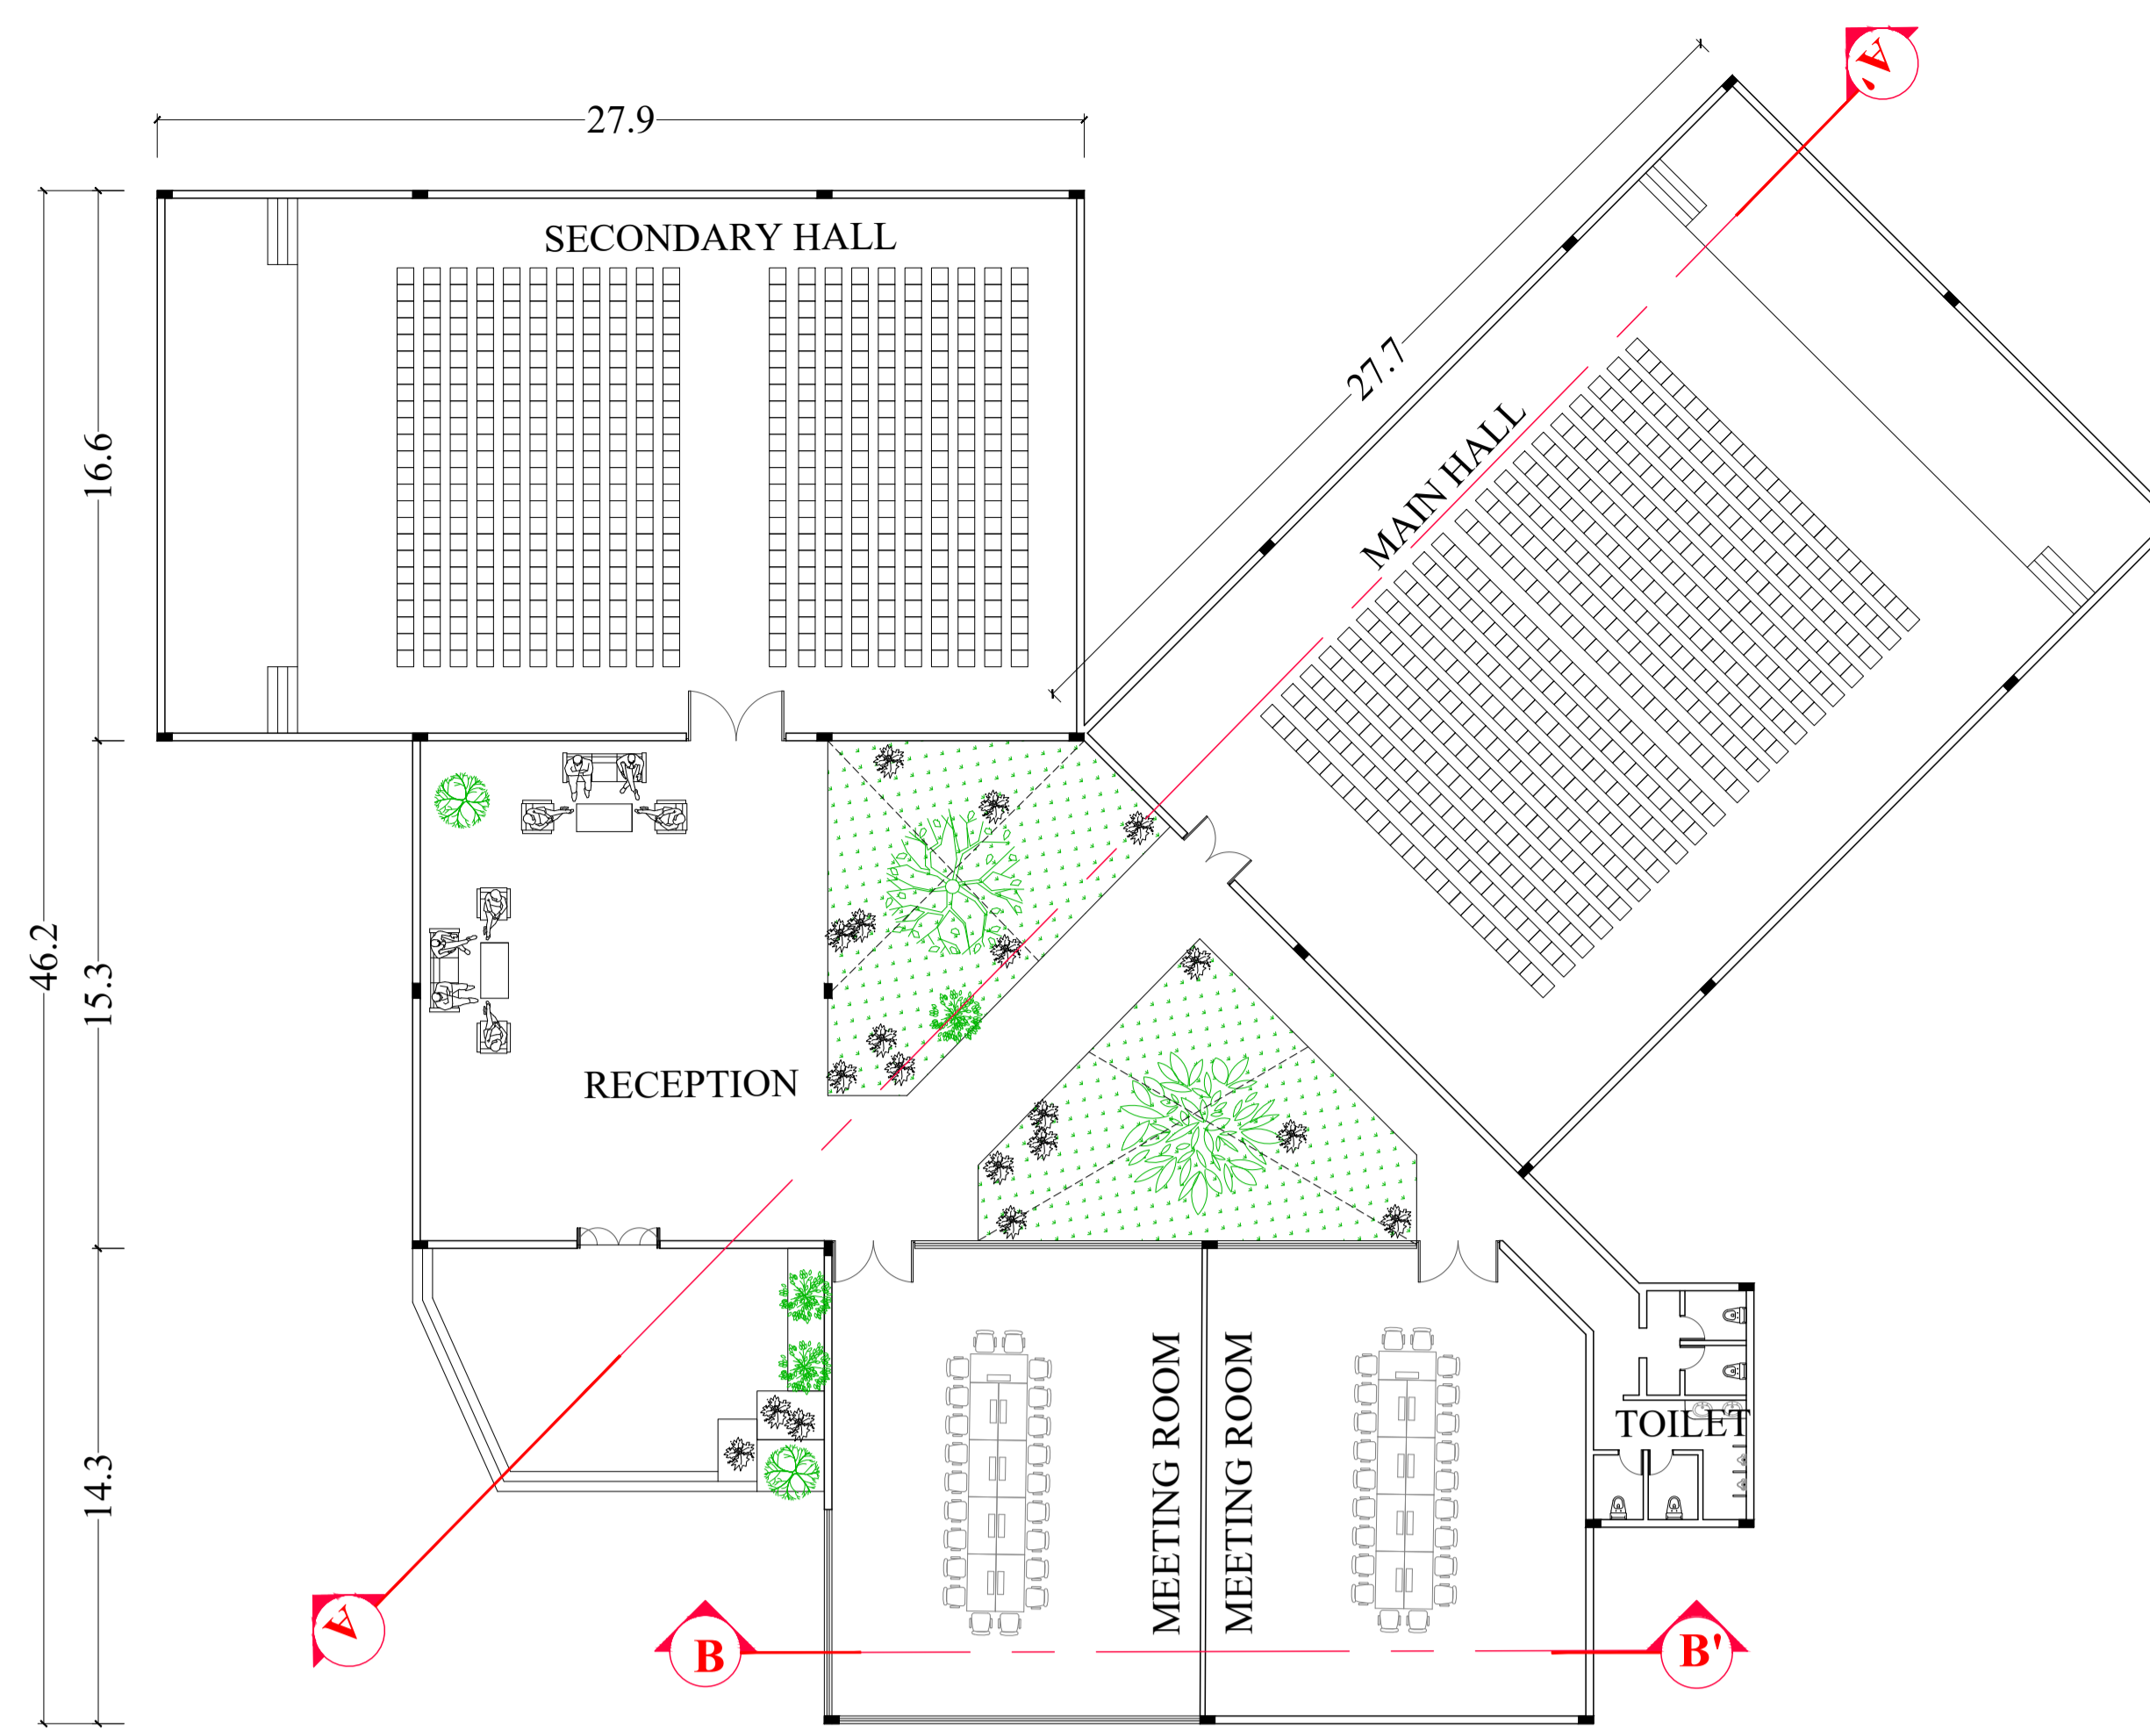


GROUND FLOOR PLAN

AREA STATEMENT


DESCRIPTION	AREA
RECEPTION	185 SQM
MAIN HALL	520 SQM
SECONDARY HALL	450 SQM
COURTYARD	326 SQM
MEETING ROOM 01	170 SQM
MEETING ROOM 02	160 SQM
TOILET	50 SQM
CIRCULATION	100 SQM
TOTAL	1961 SQM

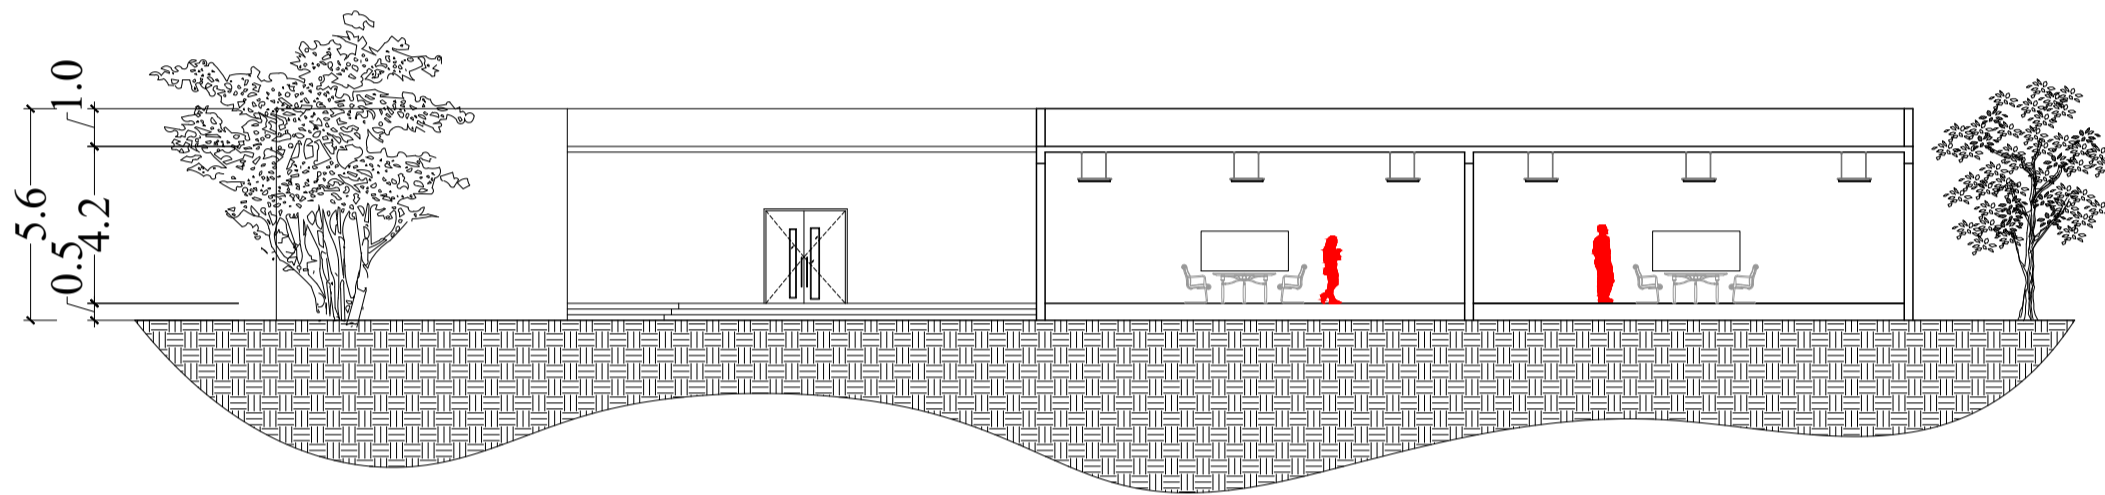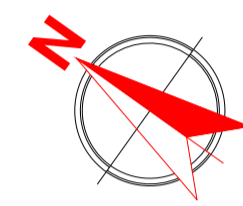

CONFERENCE ROOM COMPLEX SECTION - BB'

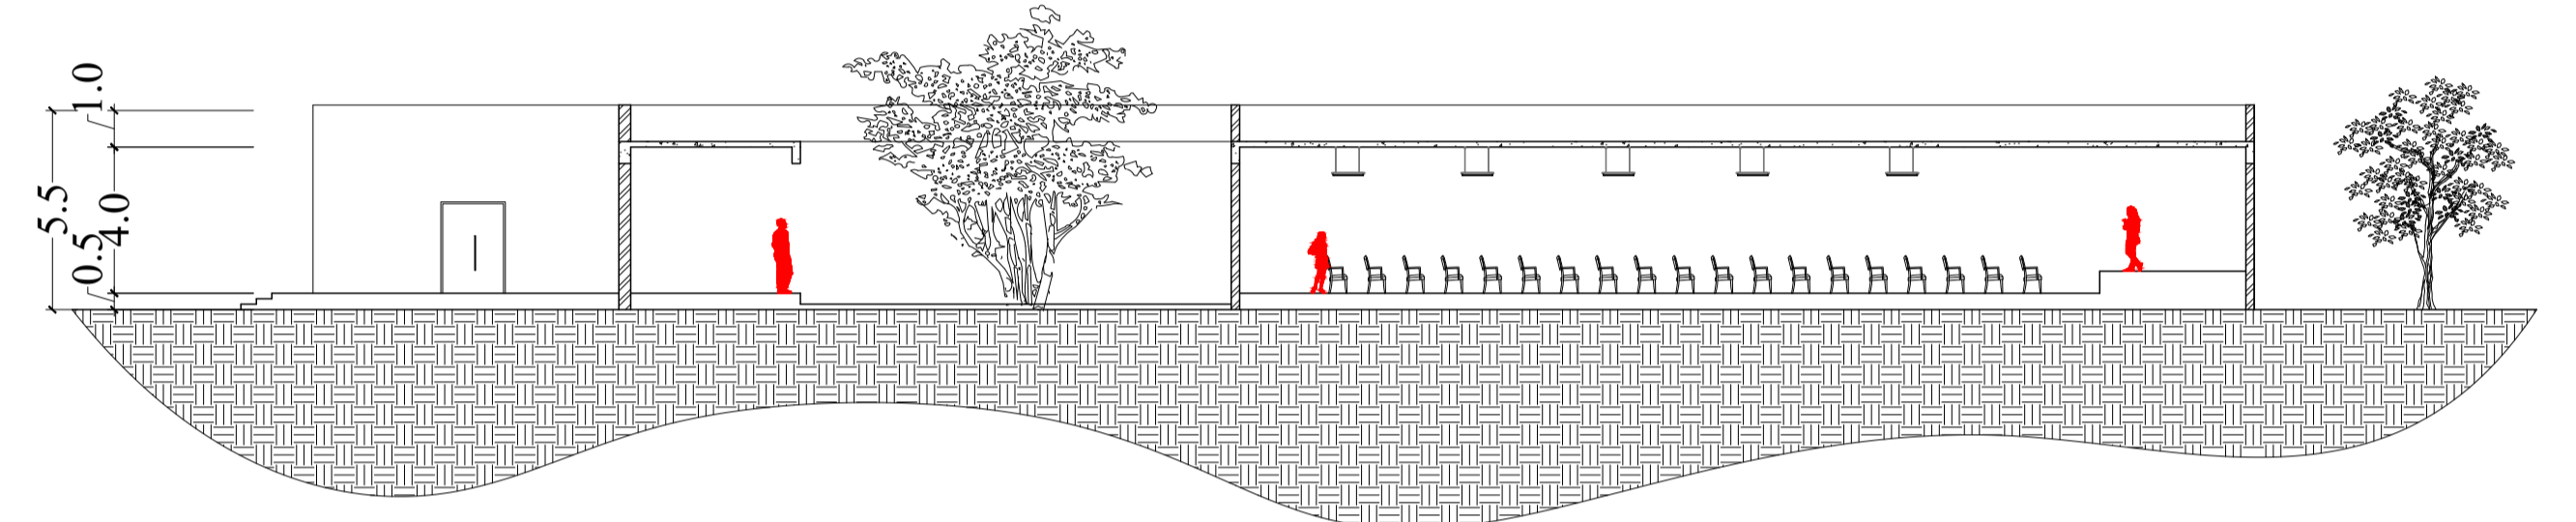


CONFERENCE ROOM COMPLEX SECTION - AA'

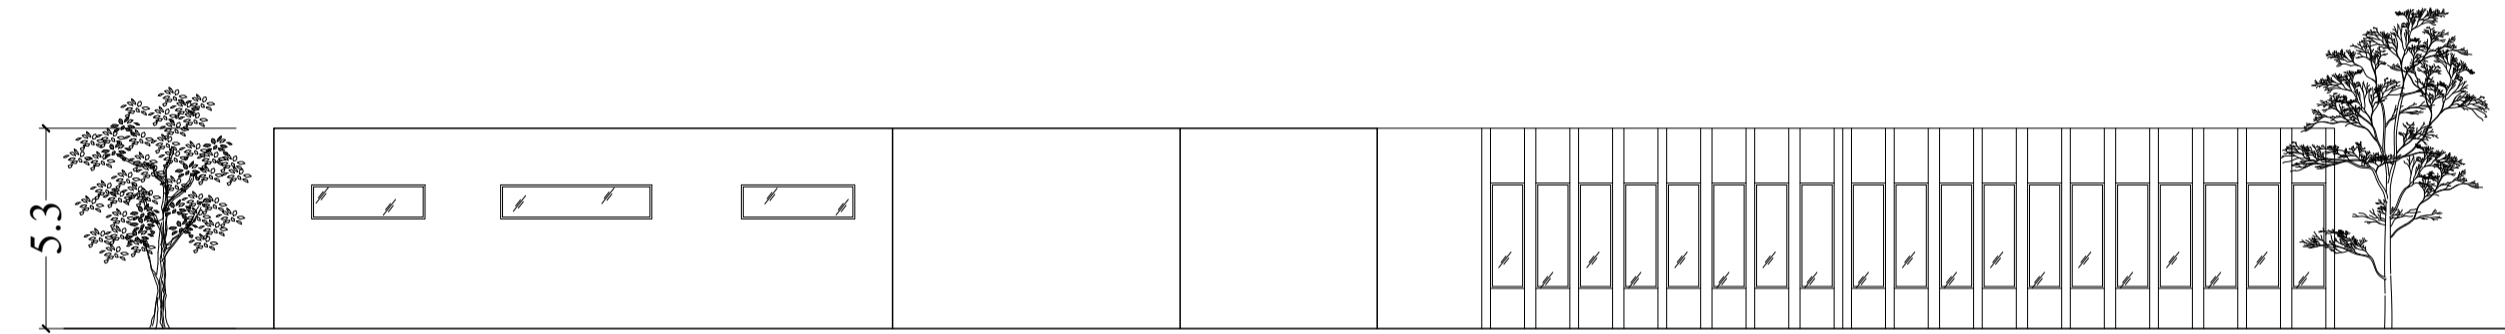


CONFERENCE ROOM COMPLEX ELEVATION



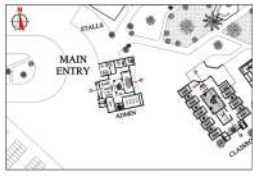

KEY PLAN

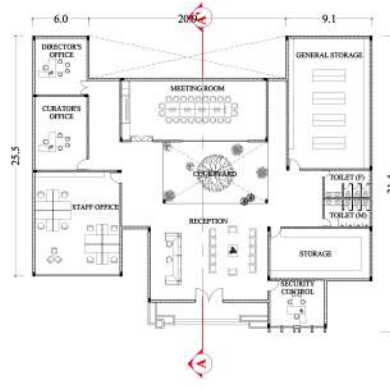


GROUND FLOOR PLAN

AREA STATEMENT :-

DESCRIPTION	AREA
TOILET	36 SQM
WAITING LOUNGE	1310 SQM
MEETING ROOM	100 SQM
DIRECTOR'S OFFICE	40 SQM
CURATOR'S OFFICE	42 SQM
STAFFS OFFICE	96 SQM
GENERAL STORAGE - 01	121 SQM
GENERAL STORAGE - 02	56 SQM
SECURITY CONTROL	30 SQM
COURTYARD	73 SQM
CIRCULATION	200 SQM
TOTAL	1370 SQM




ADMIN BLOCK SECTION - AA'

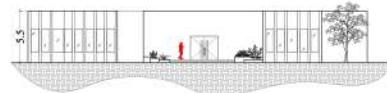

ADMIN BLOCK ELEVATION



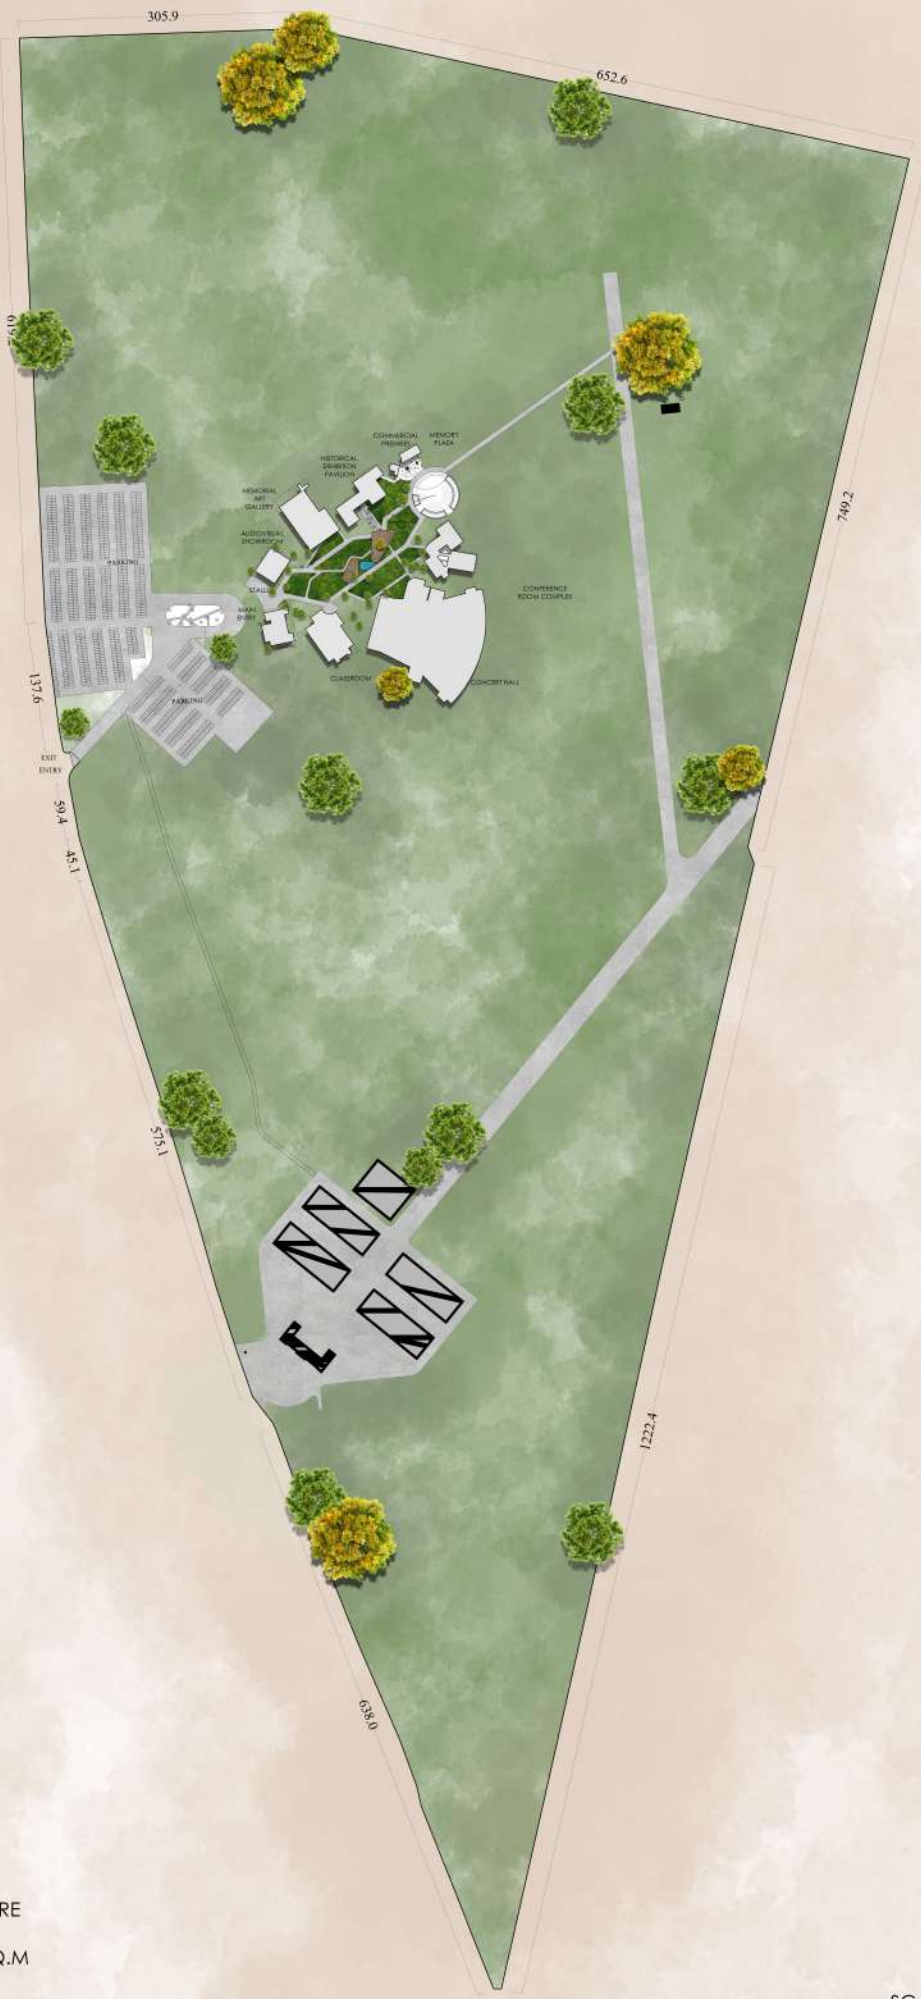

SITE AREA :
 119.7 HECTARE
 295.8 ACRE
 1196768.7 SQ.M

SCALE 1:2000
 ALL DIMENSIONS ARE IN MM

INTERPRETATION CENTER - SITE PLAN (1:2000)