

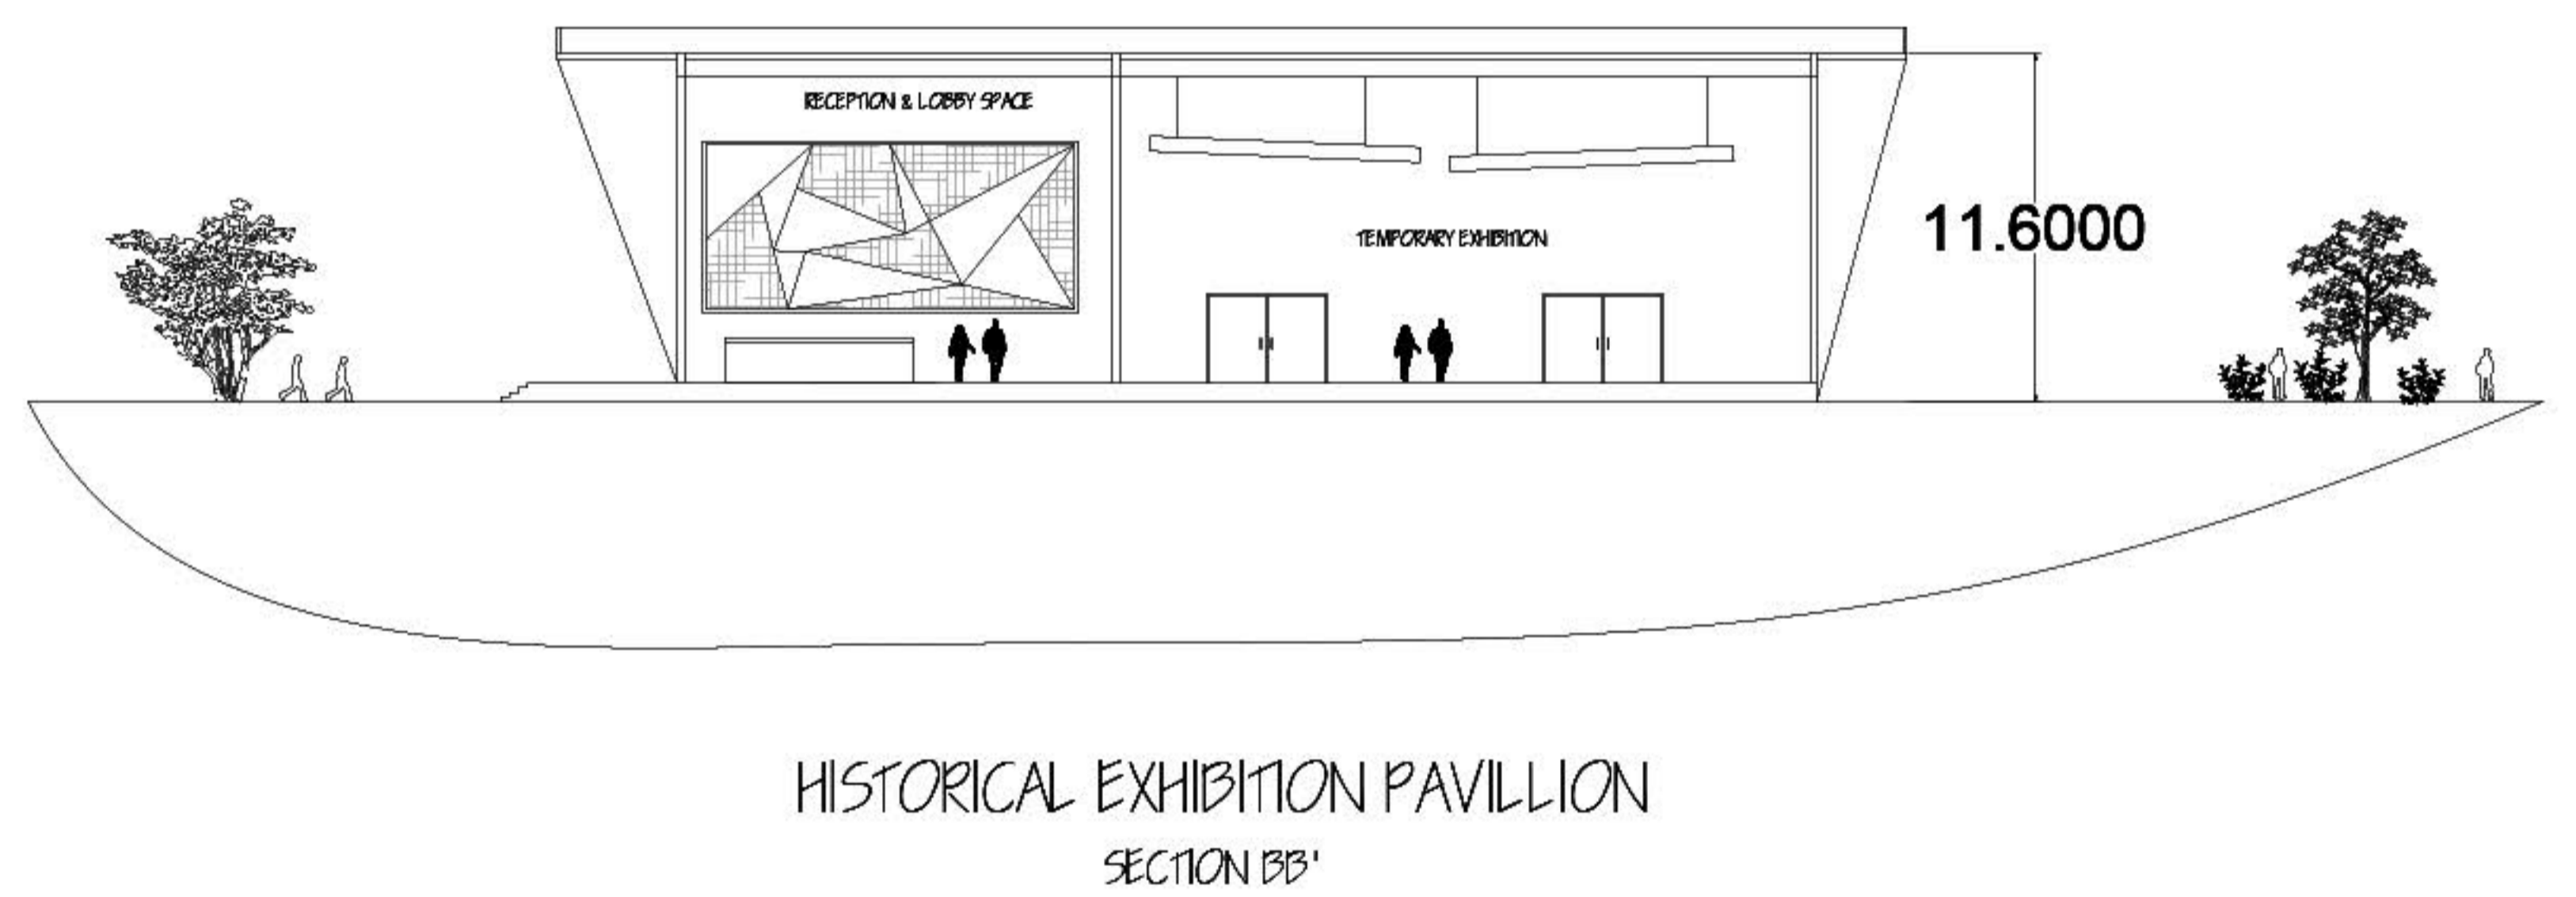
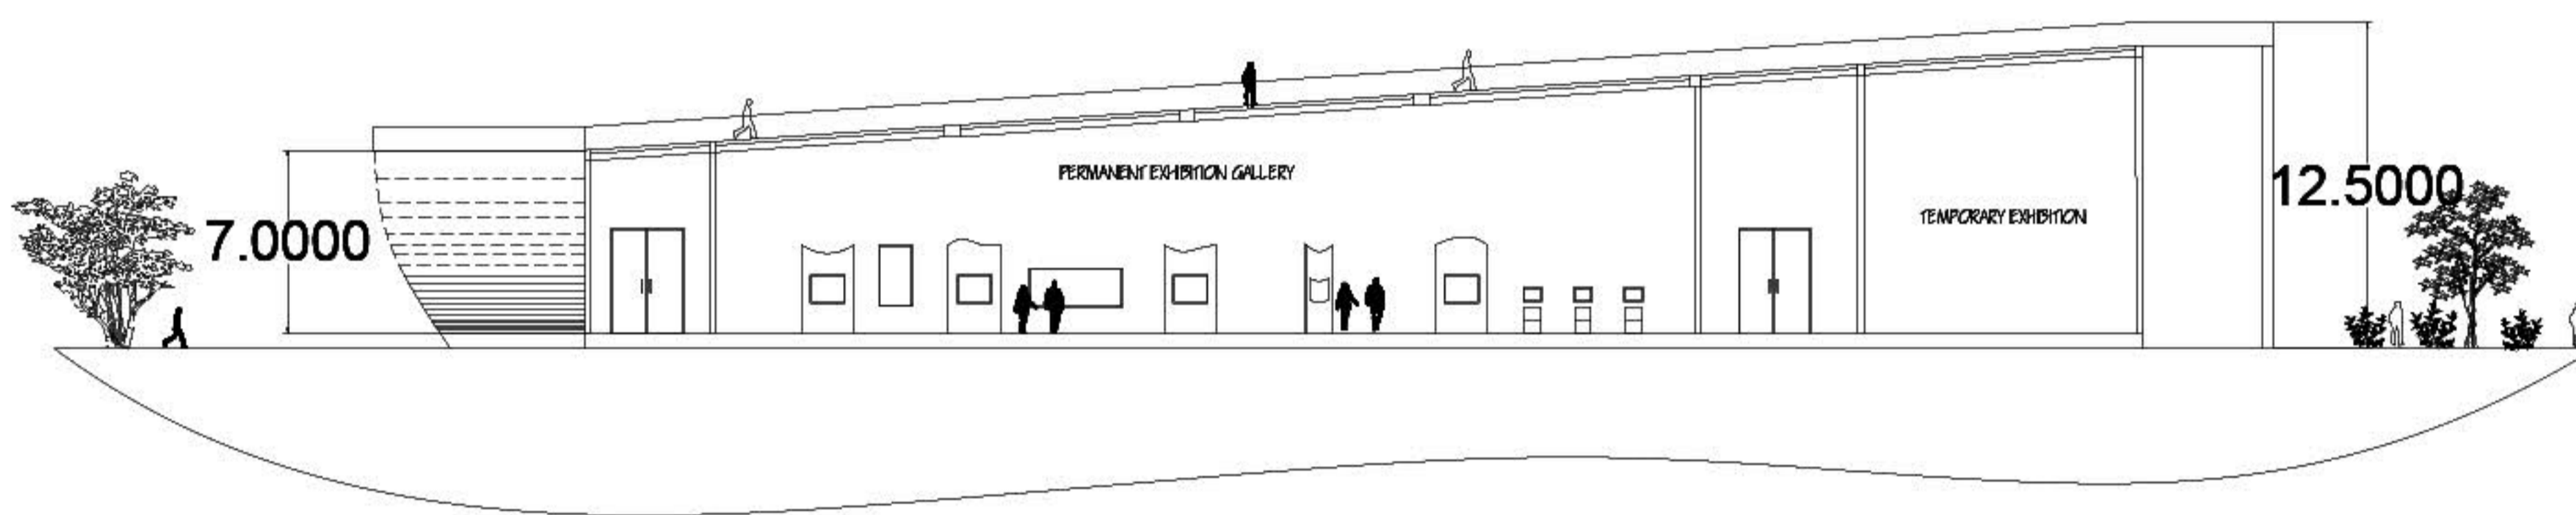
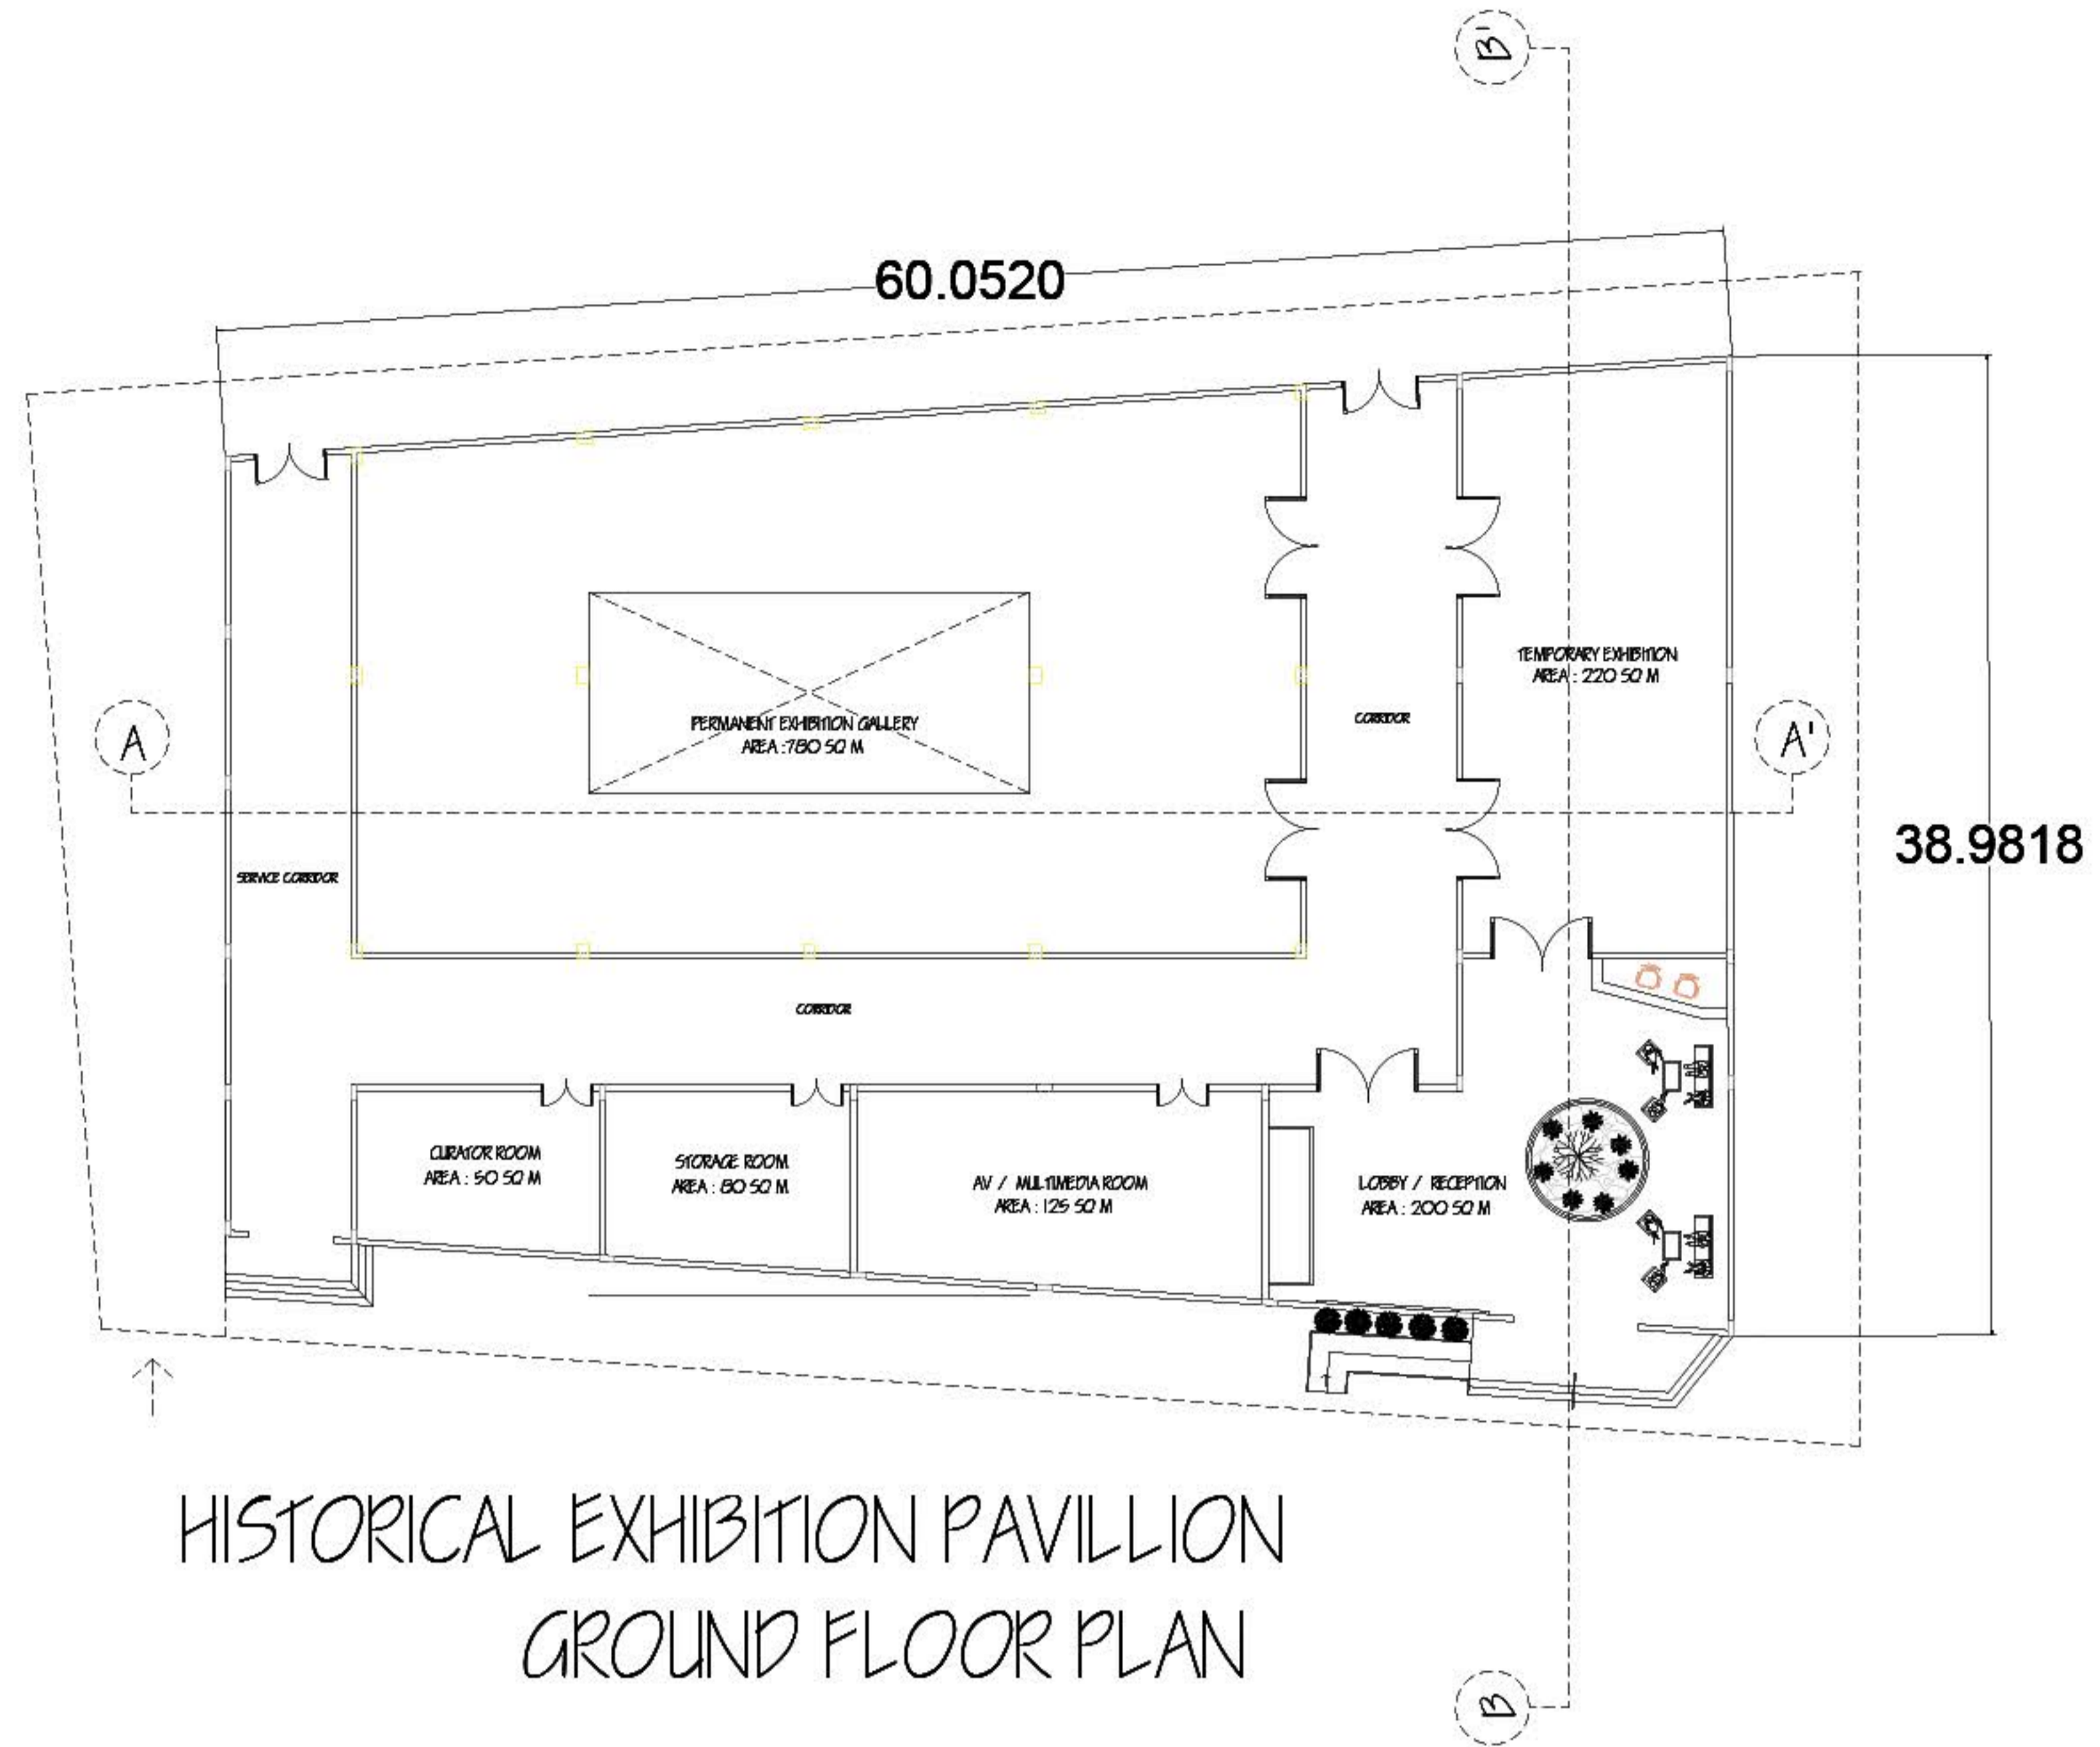
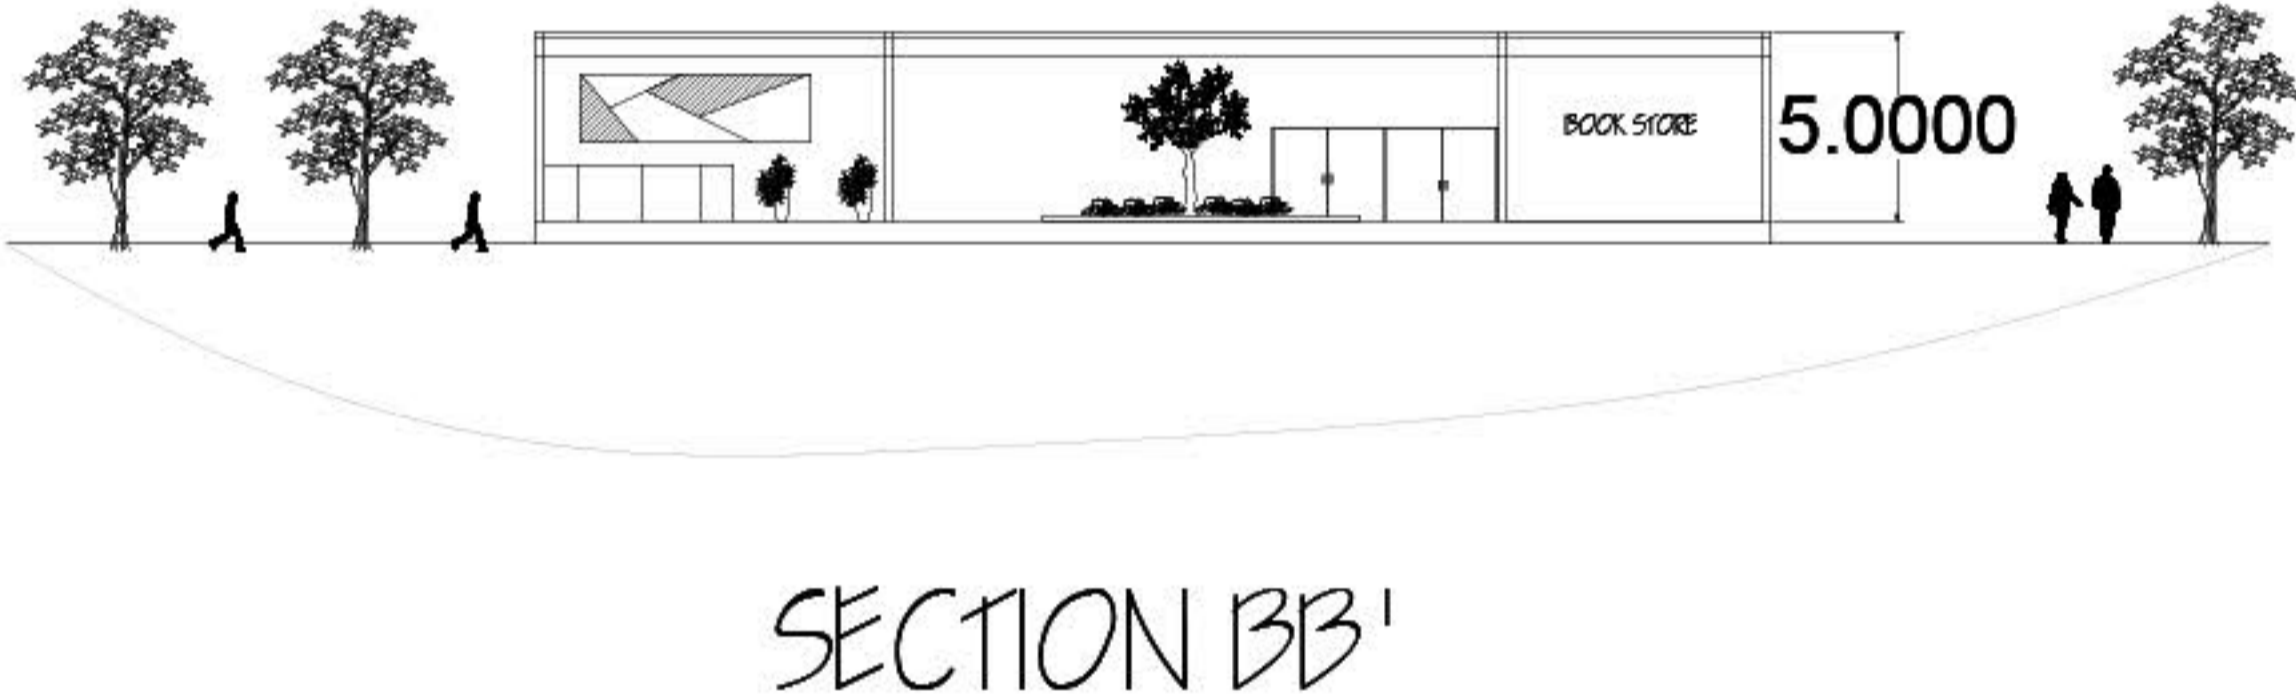



HISTORICAL EXHIBITION PAVILLION

04

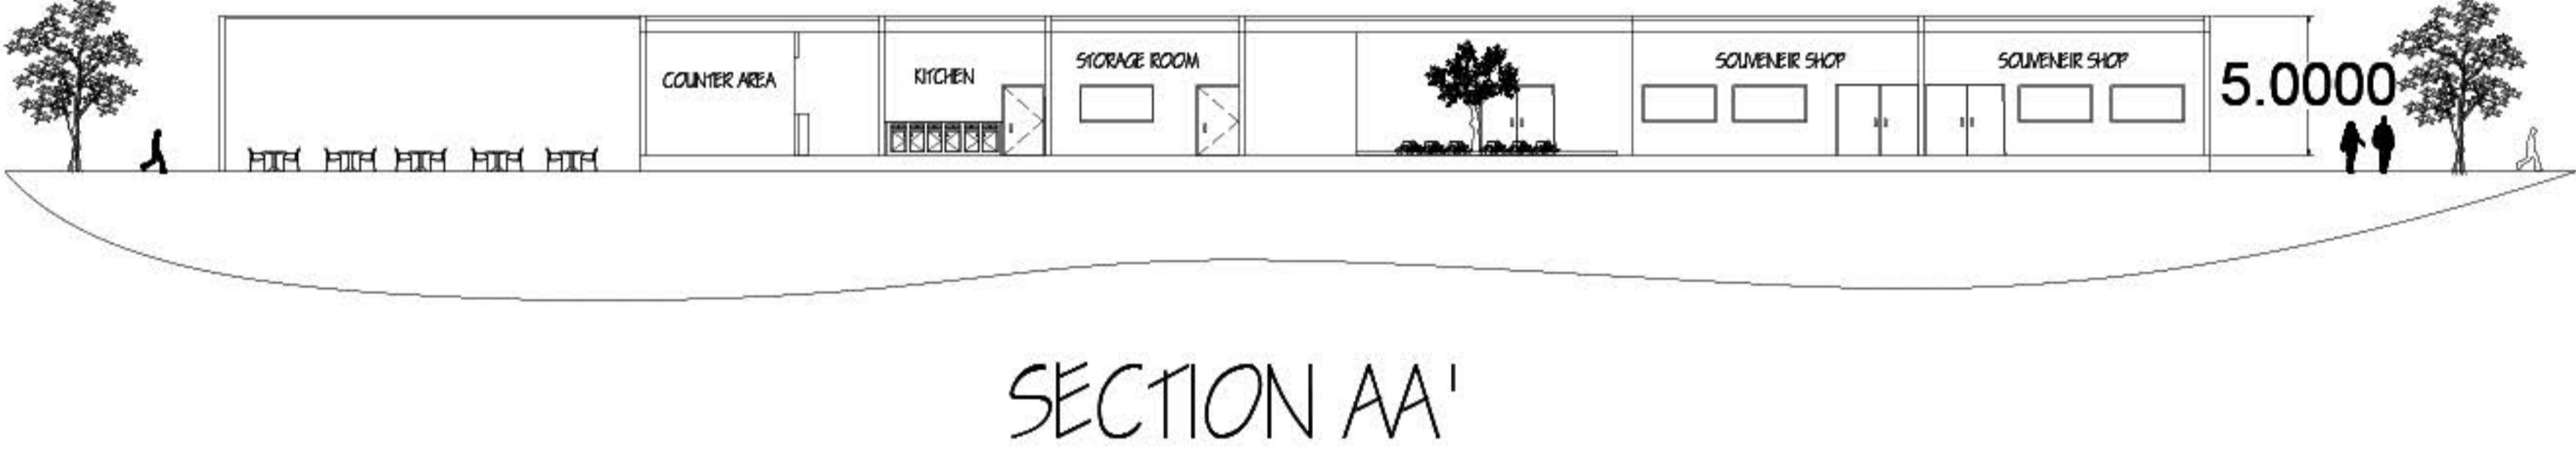


COMMERCIAL PREMISES

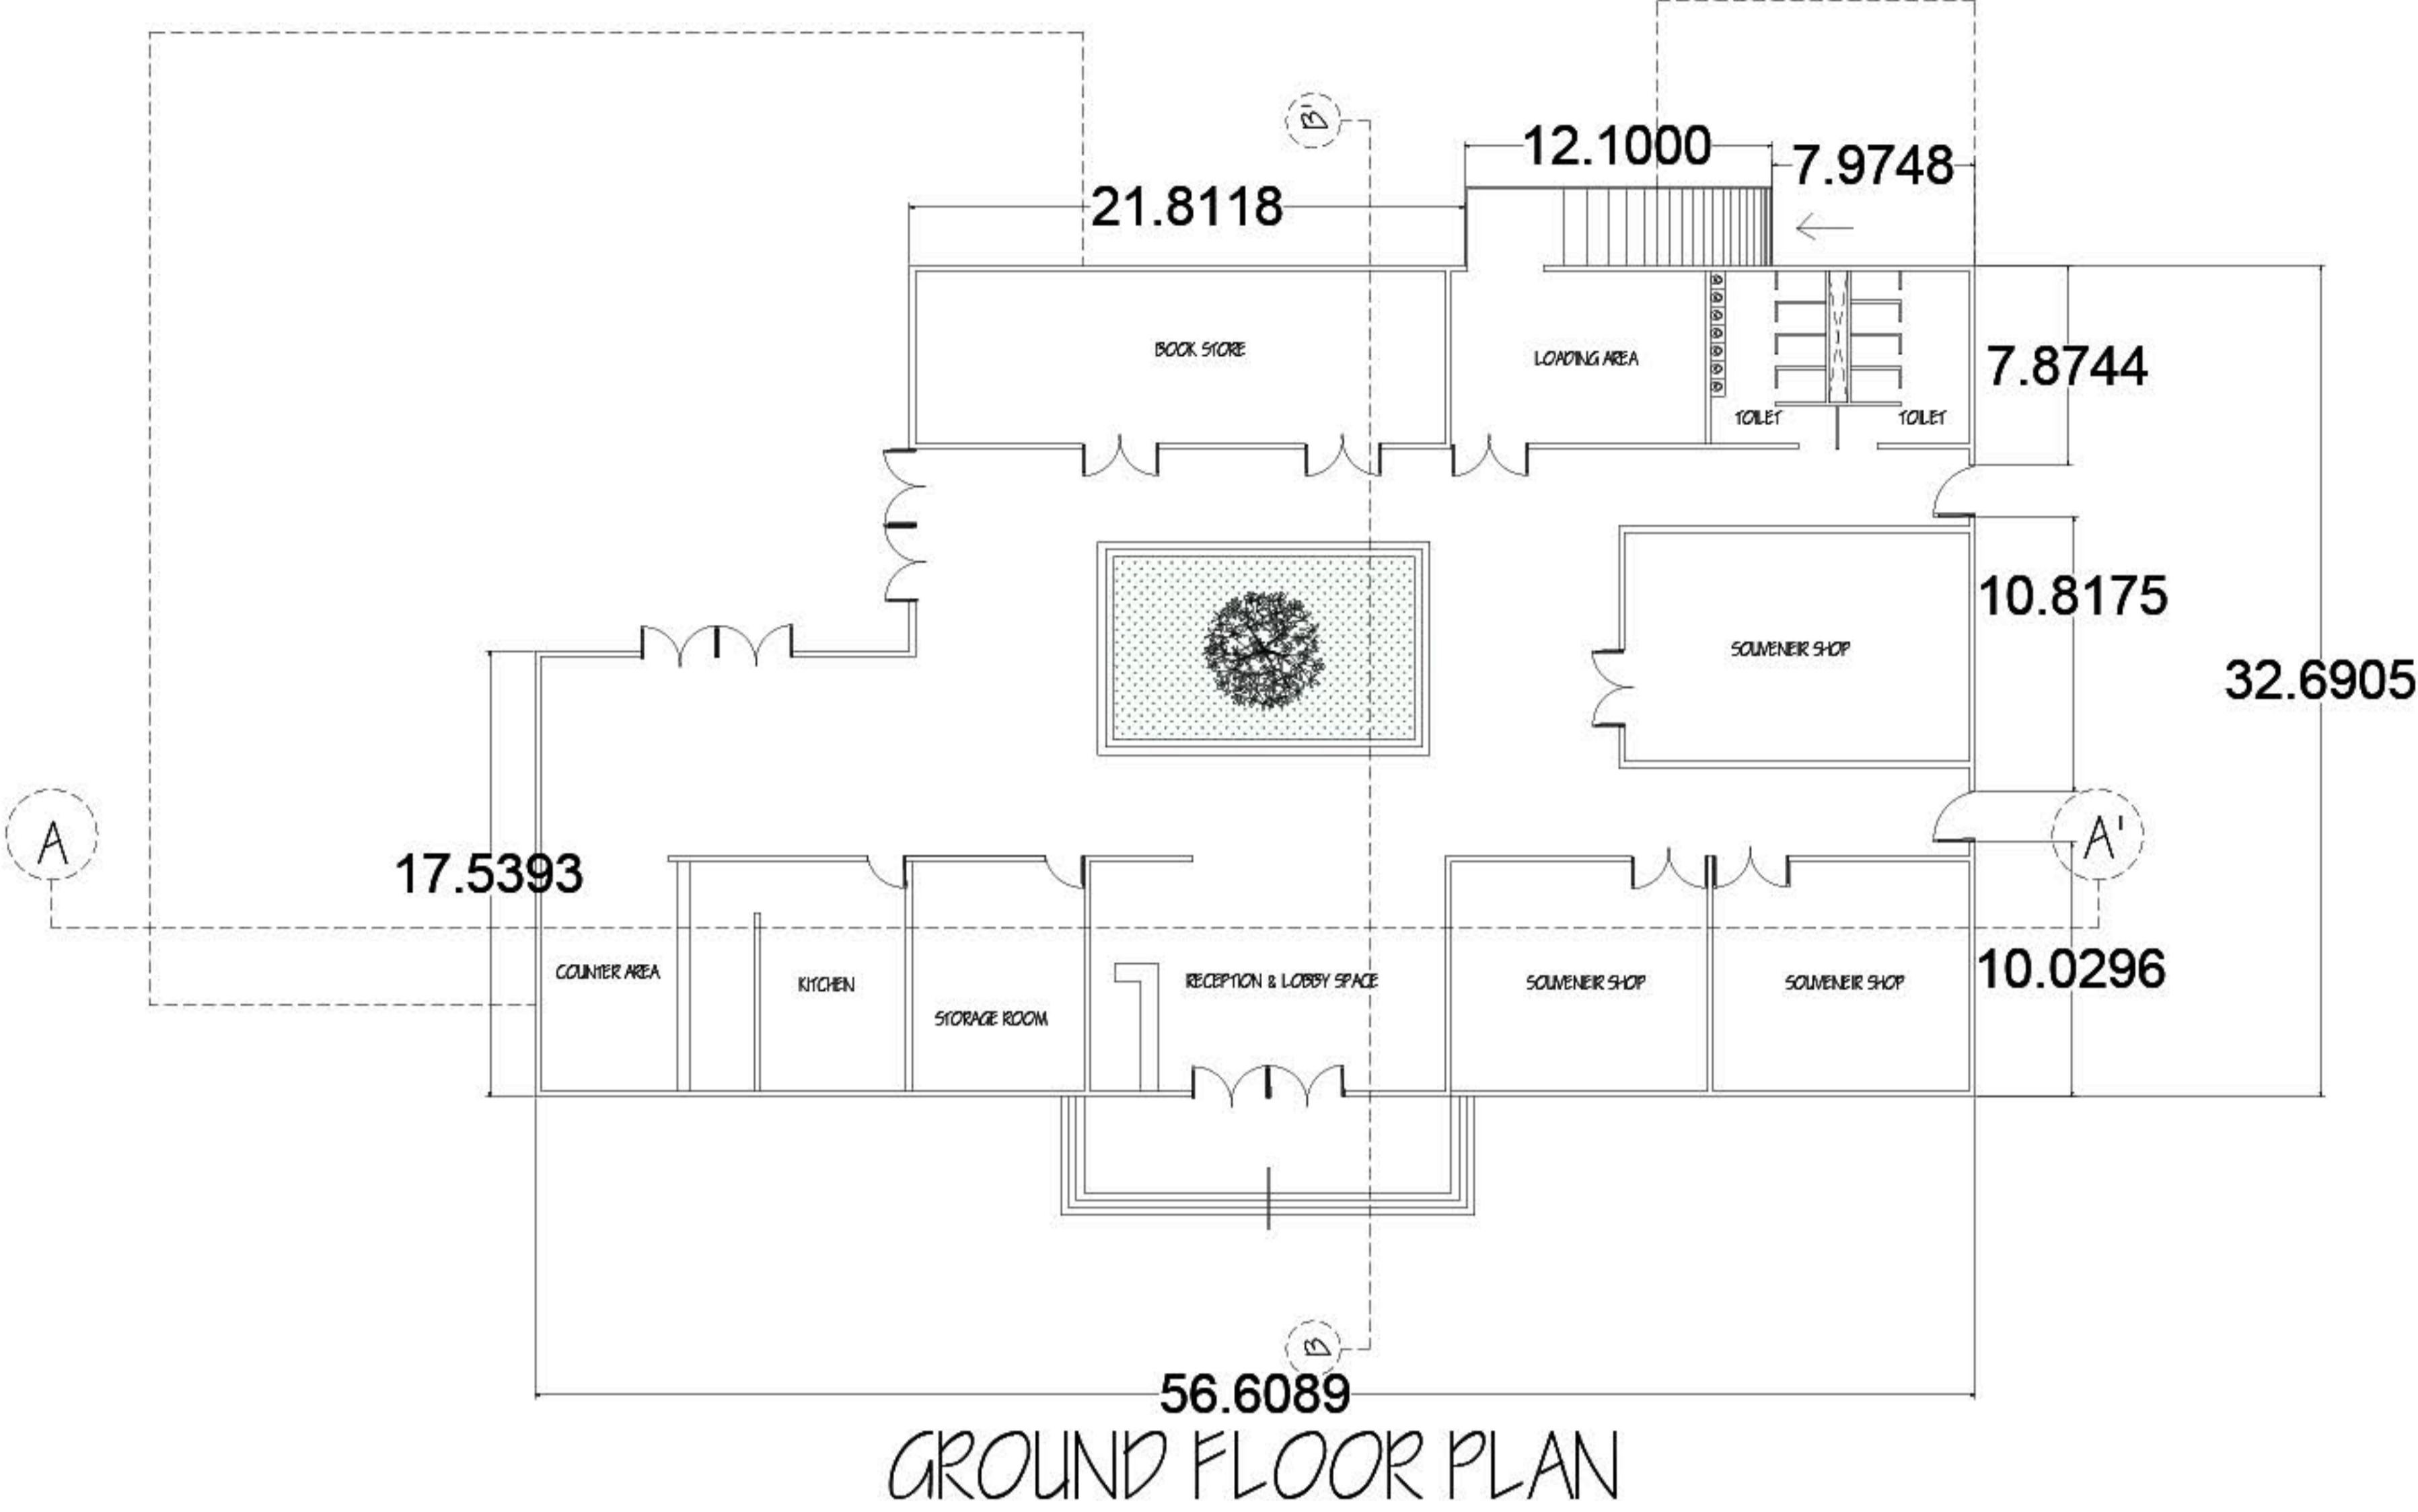


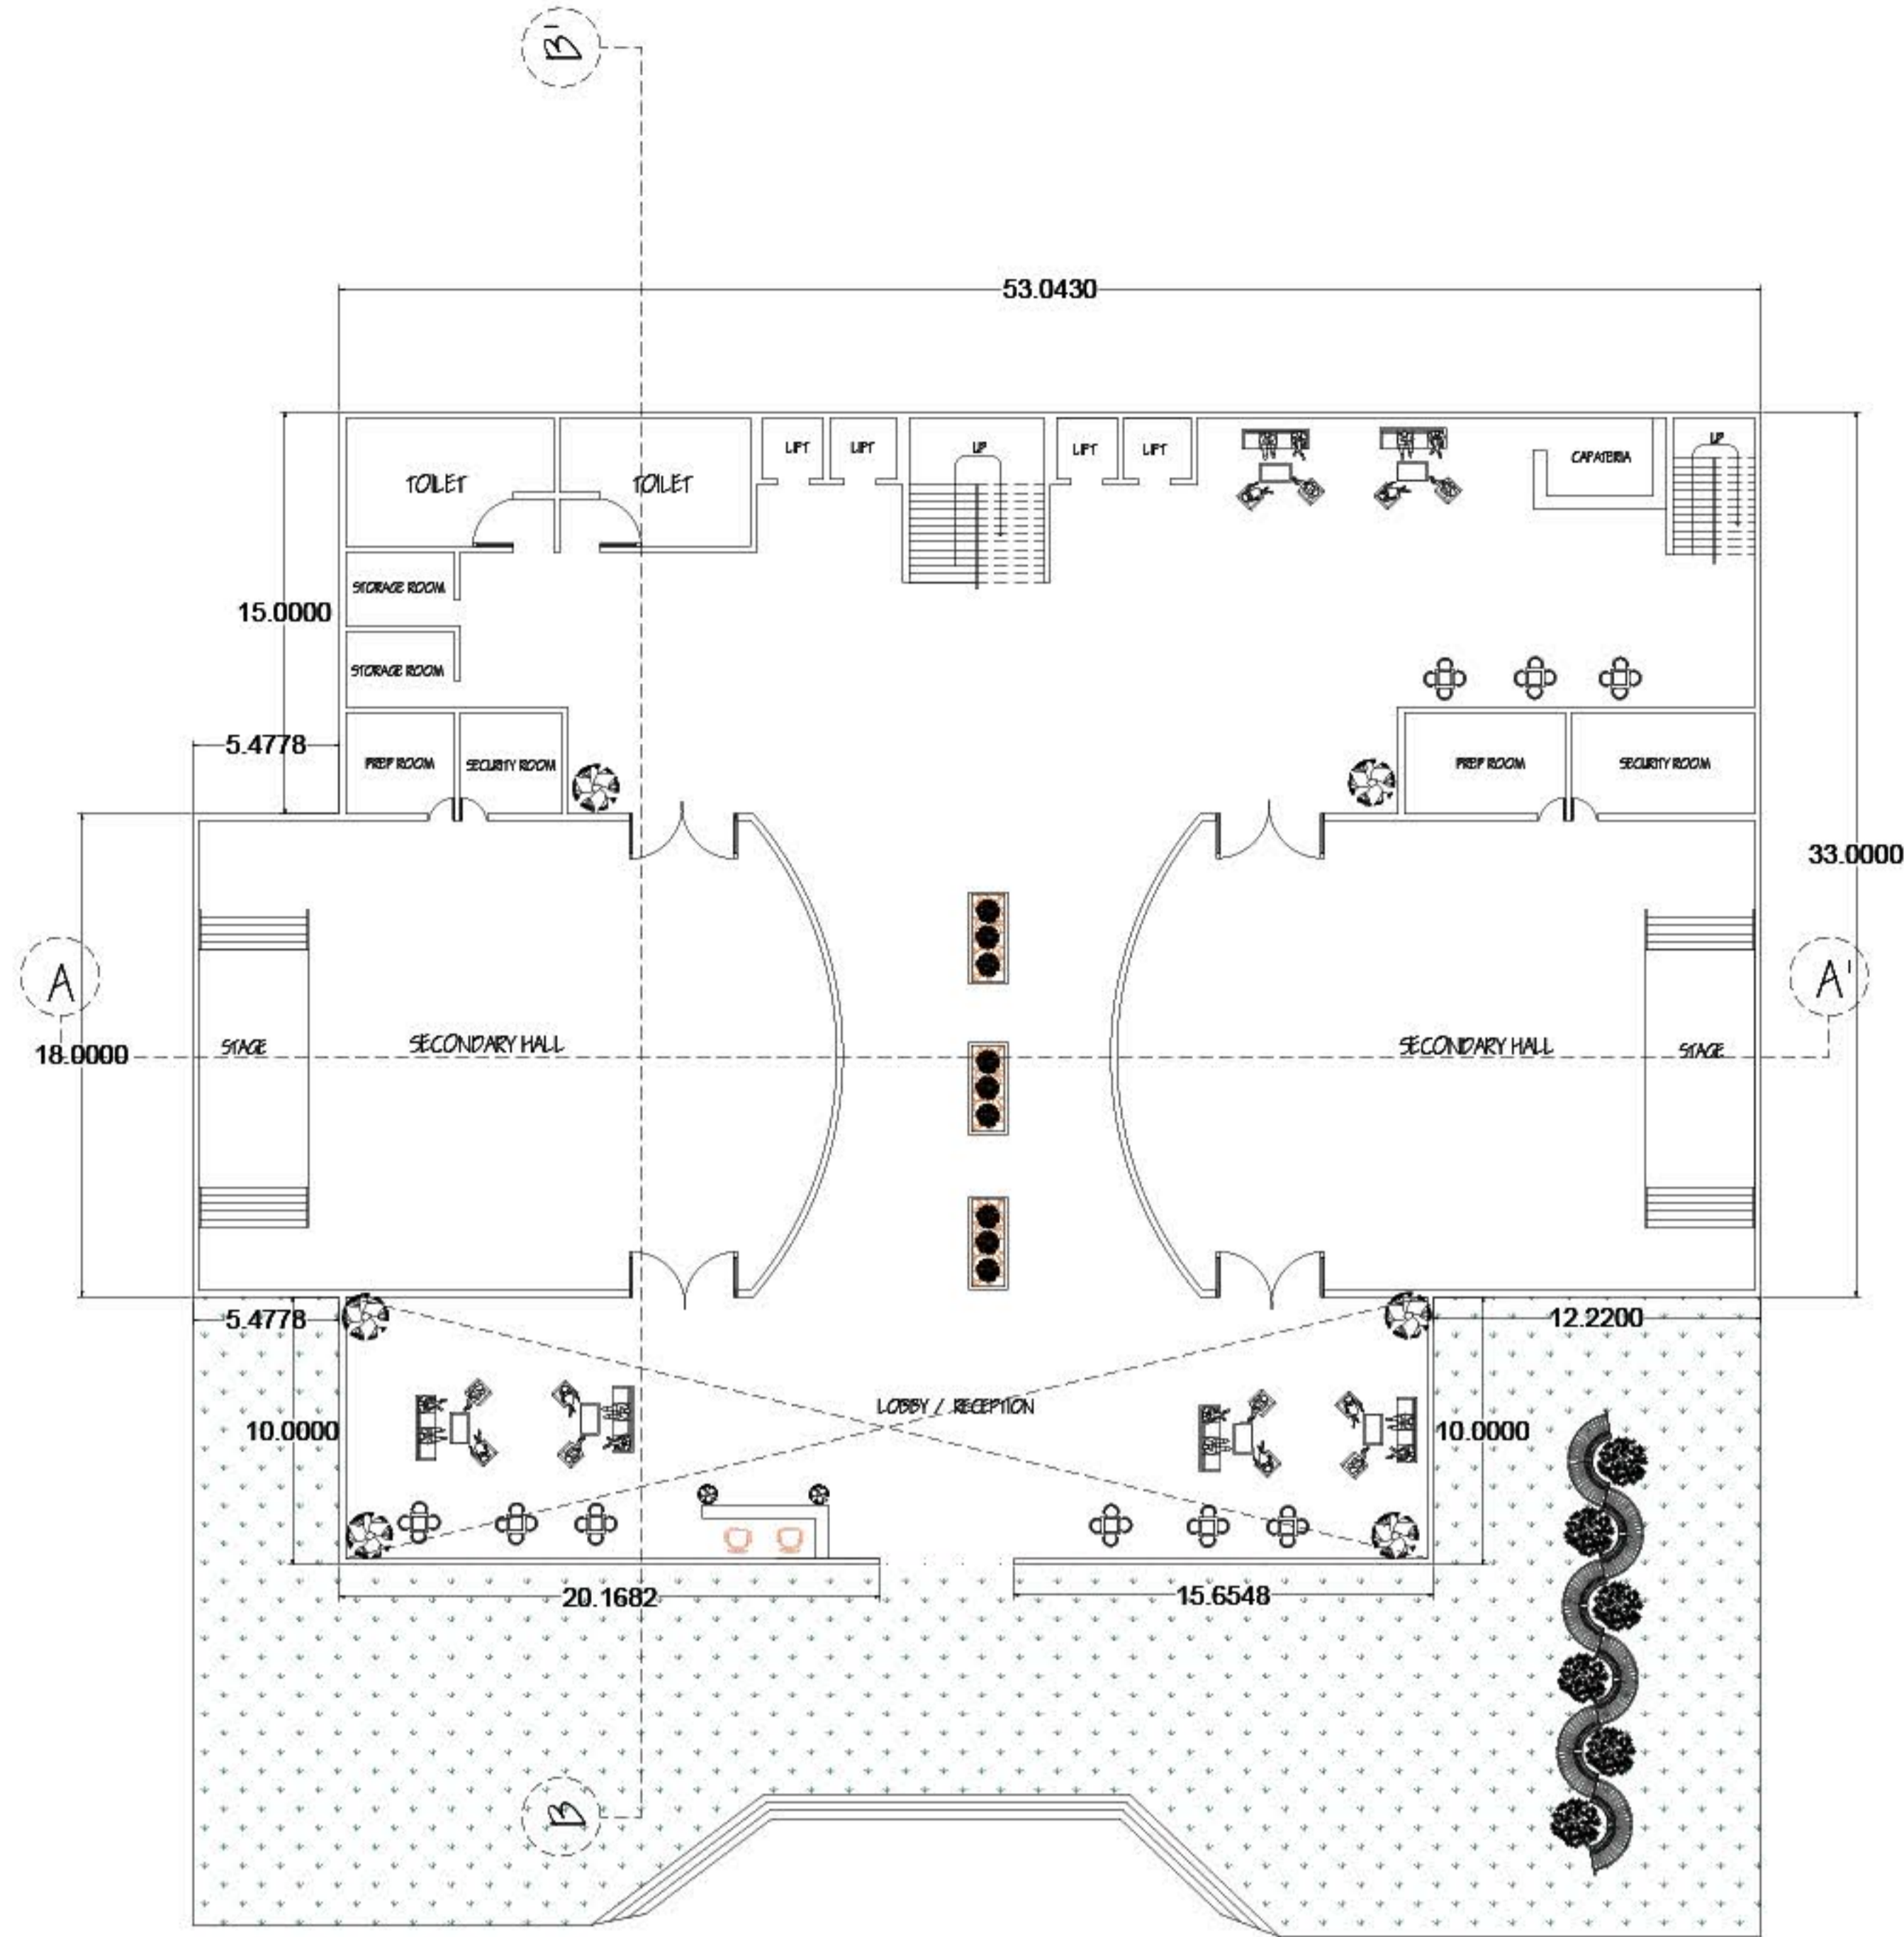


GROUND FLOOR PLAN

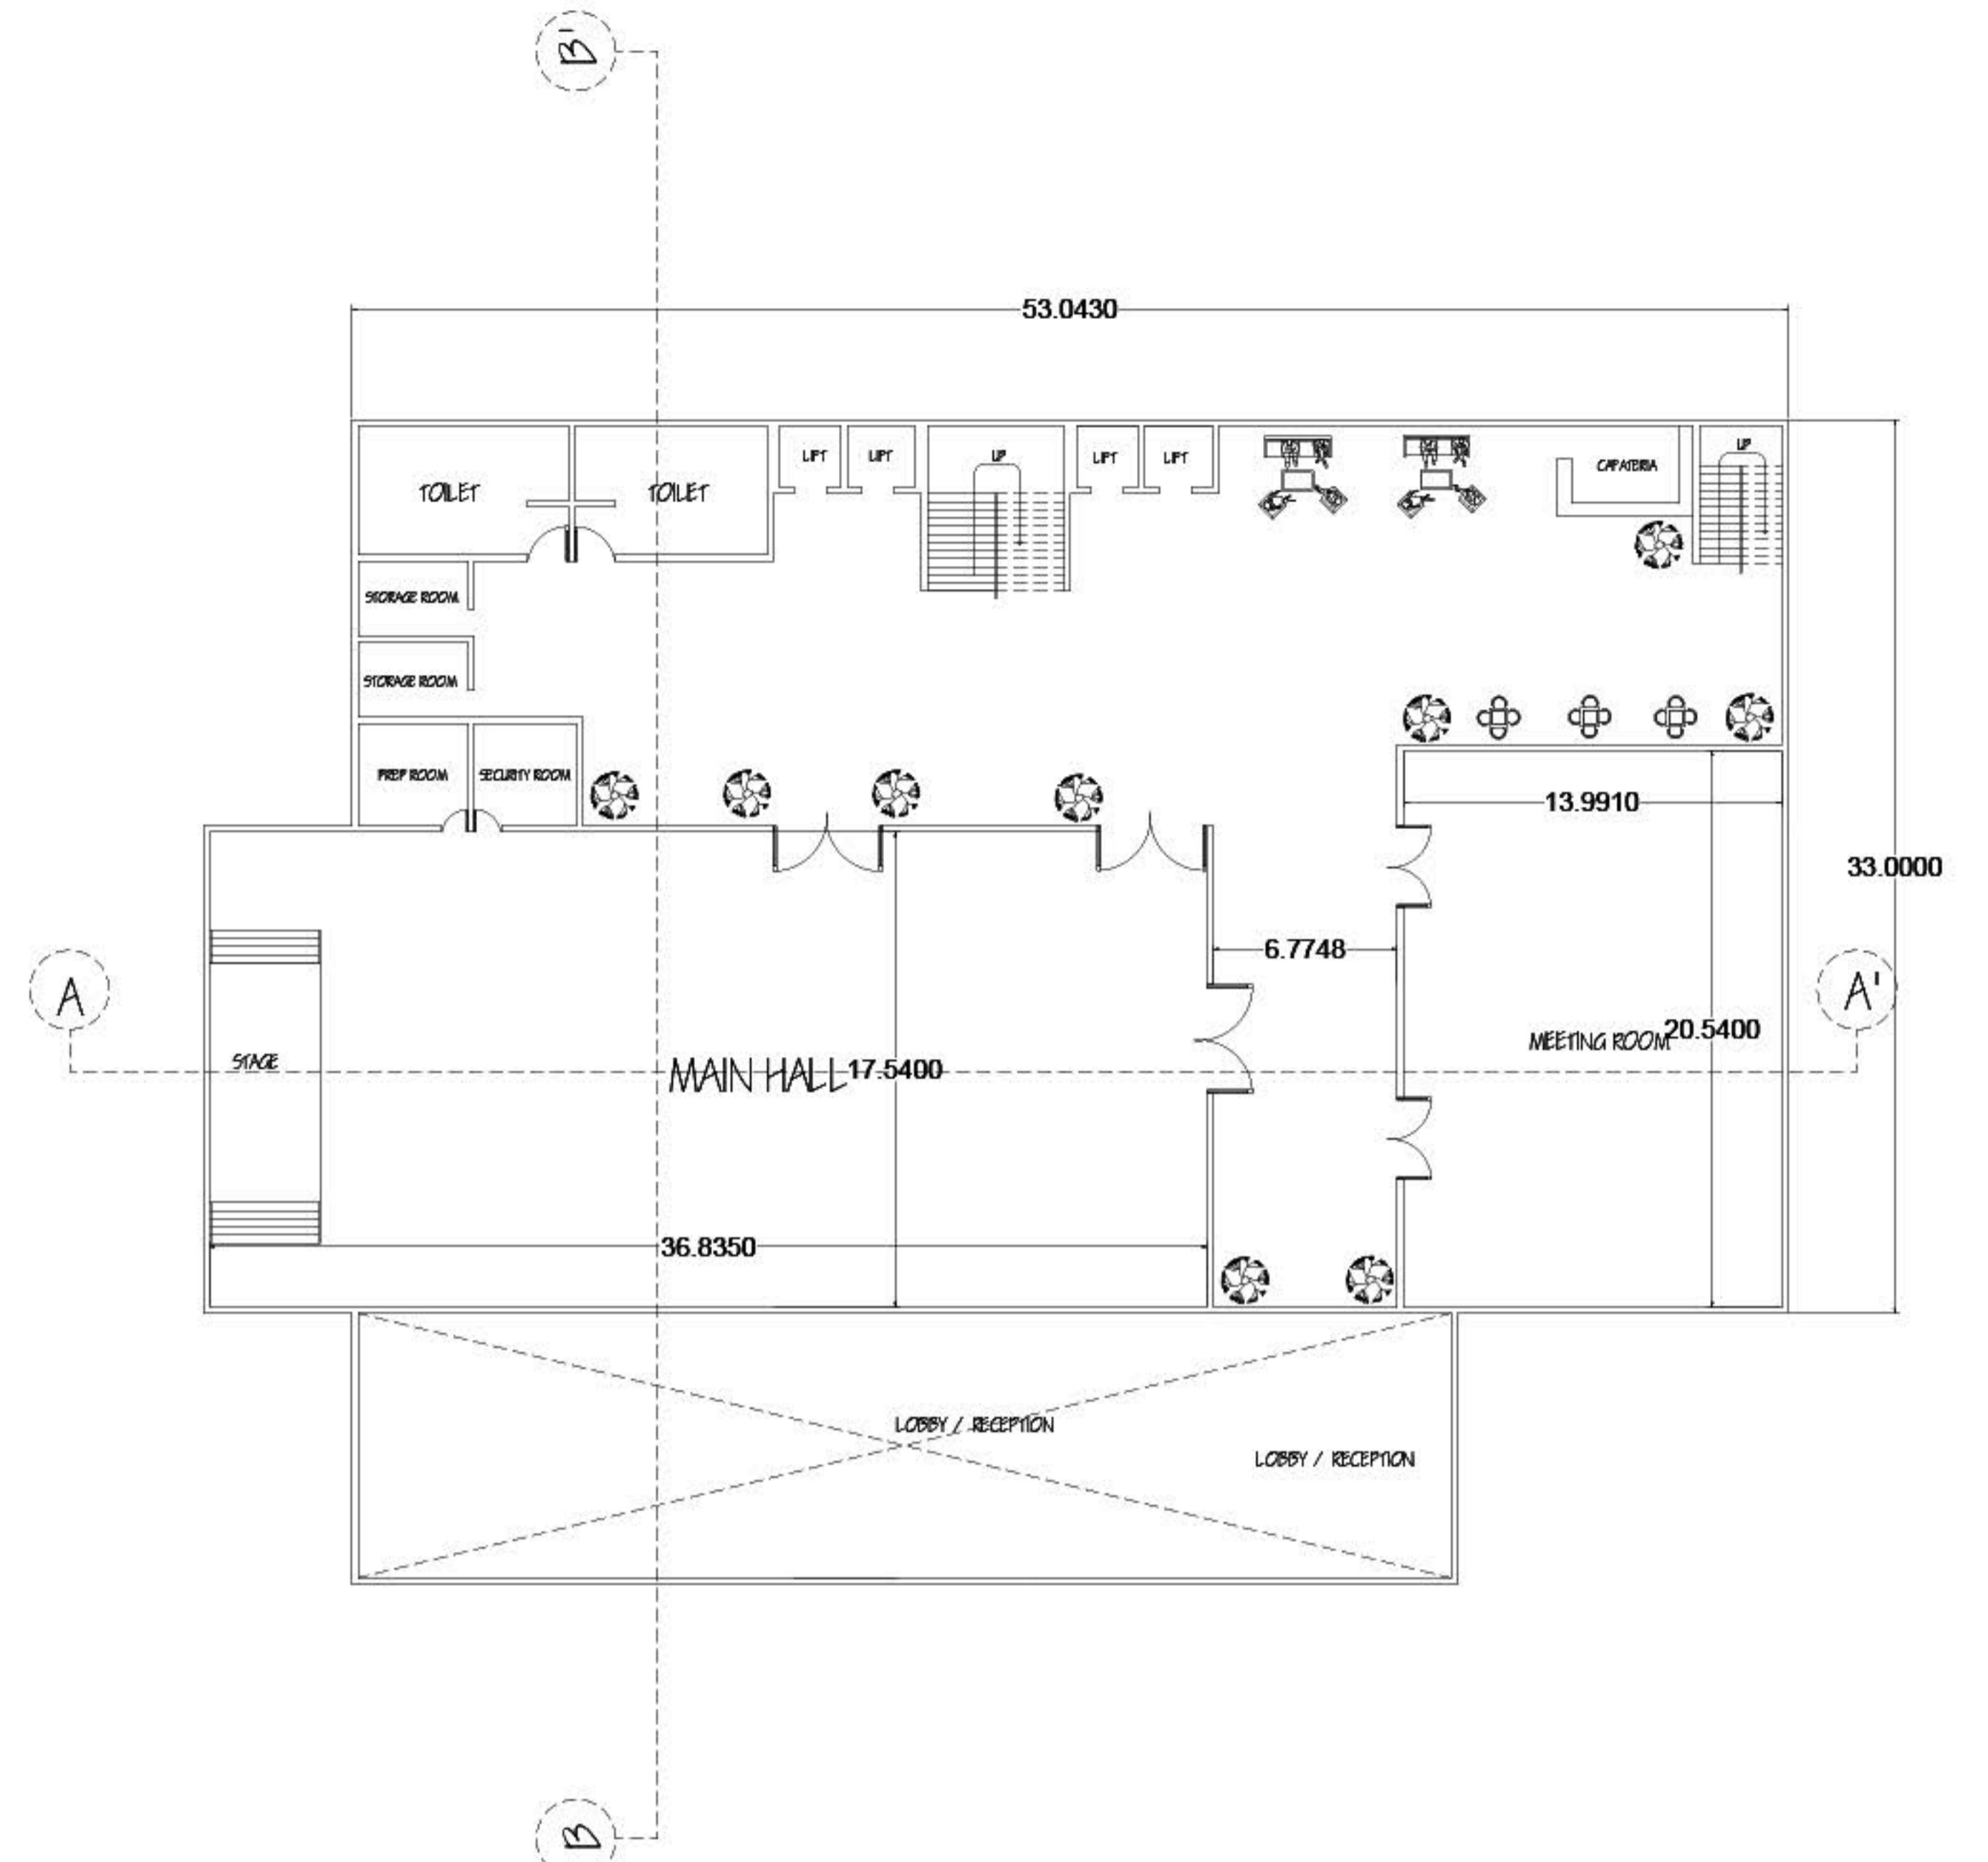


FIRST FLOOR PLAN

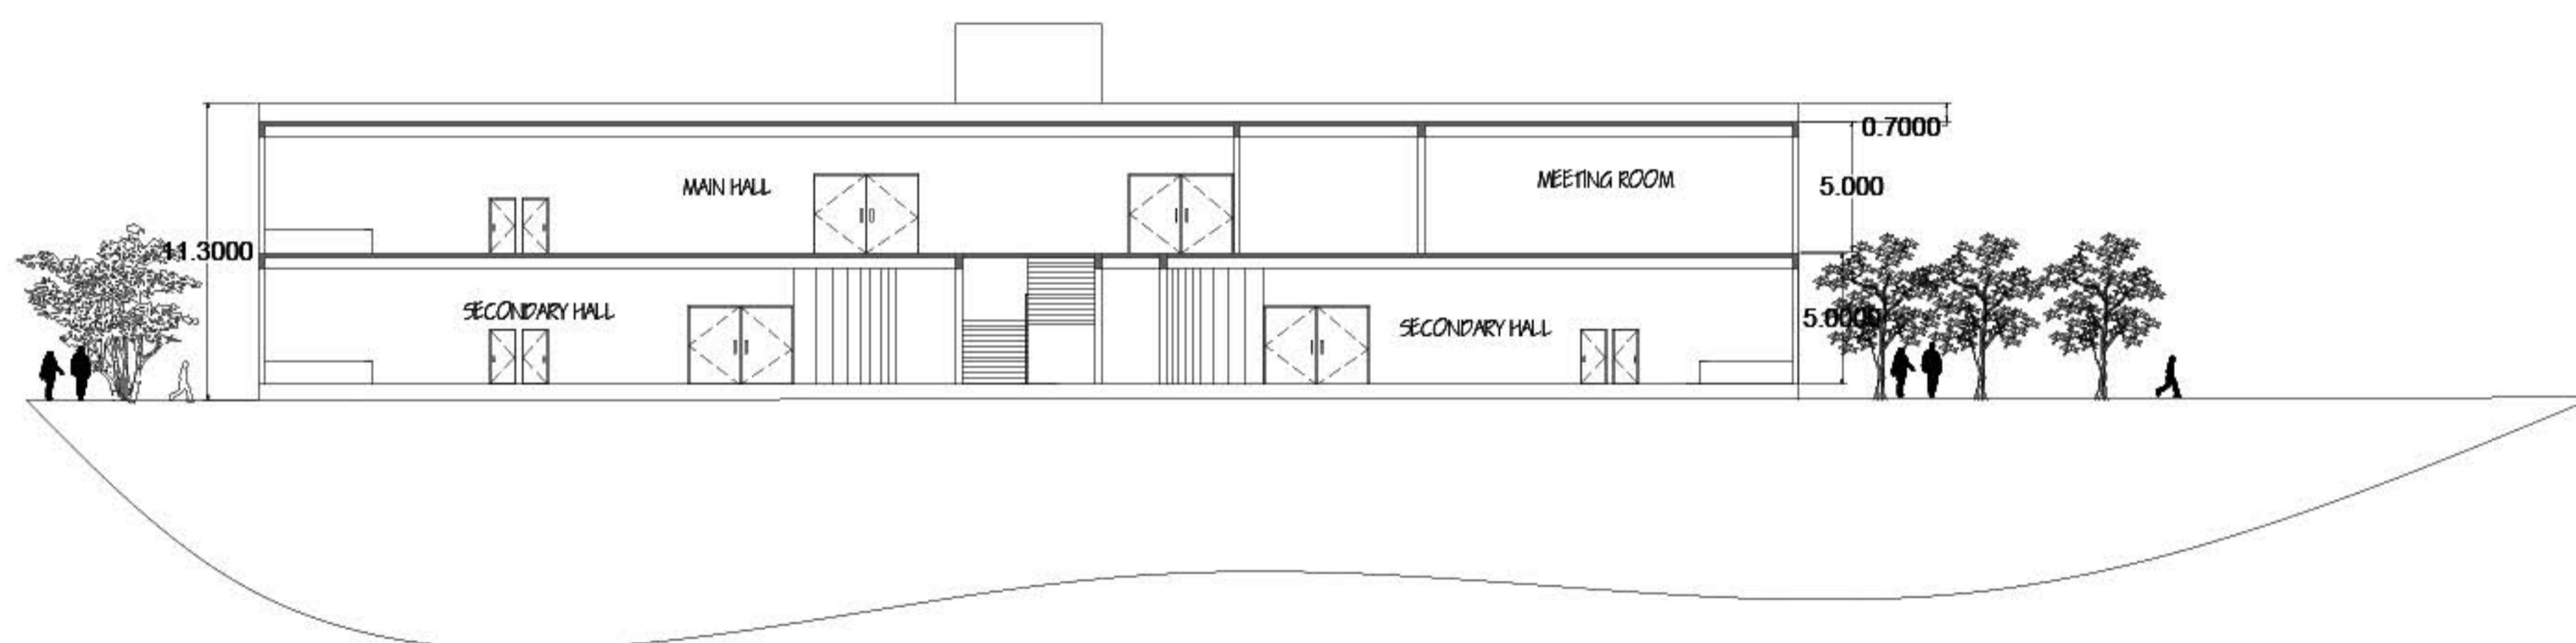

SECTION AA'

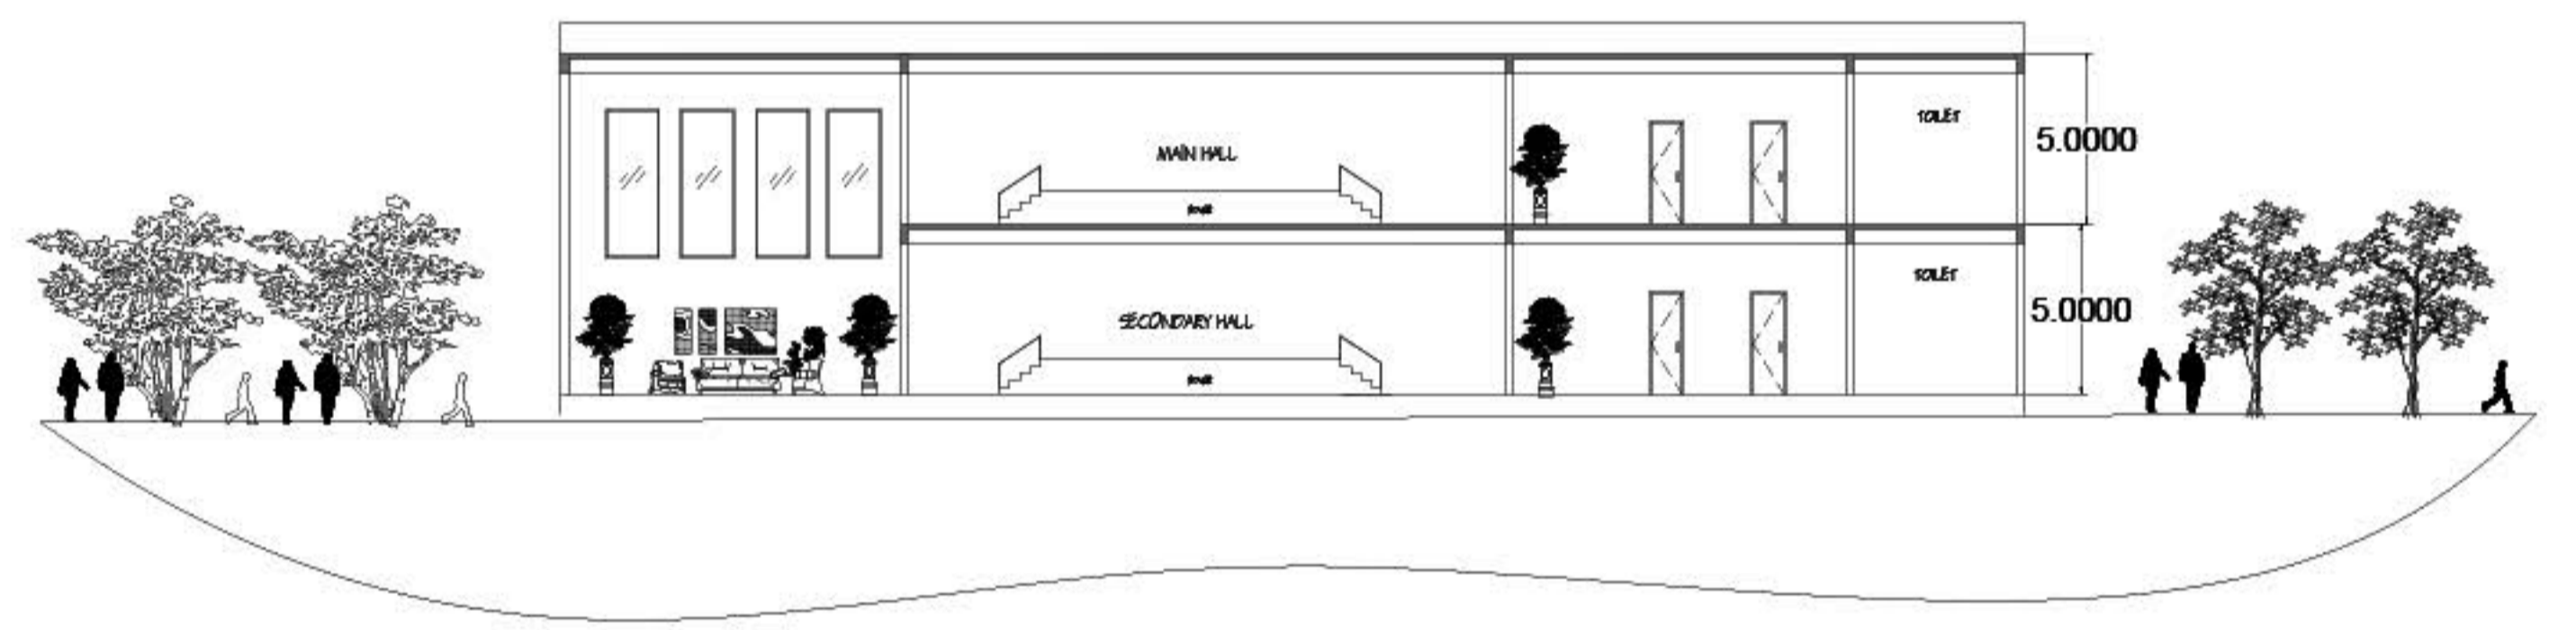

SECTION BB'

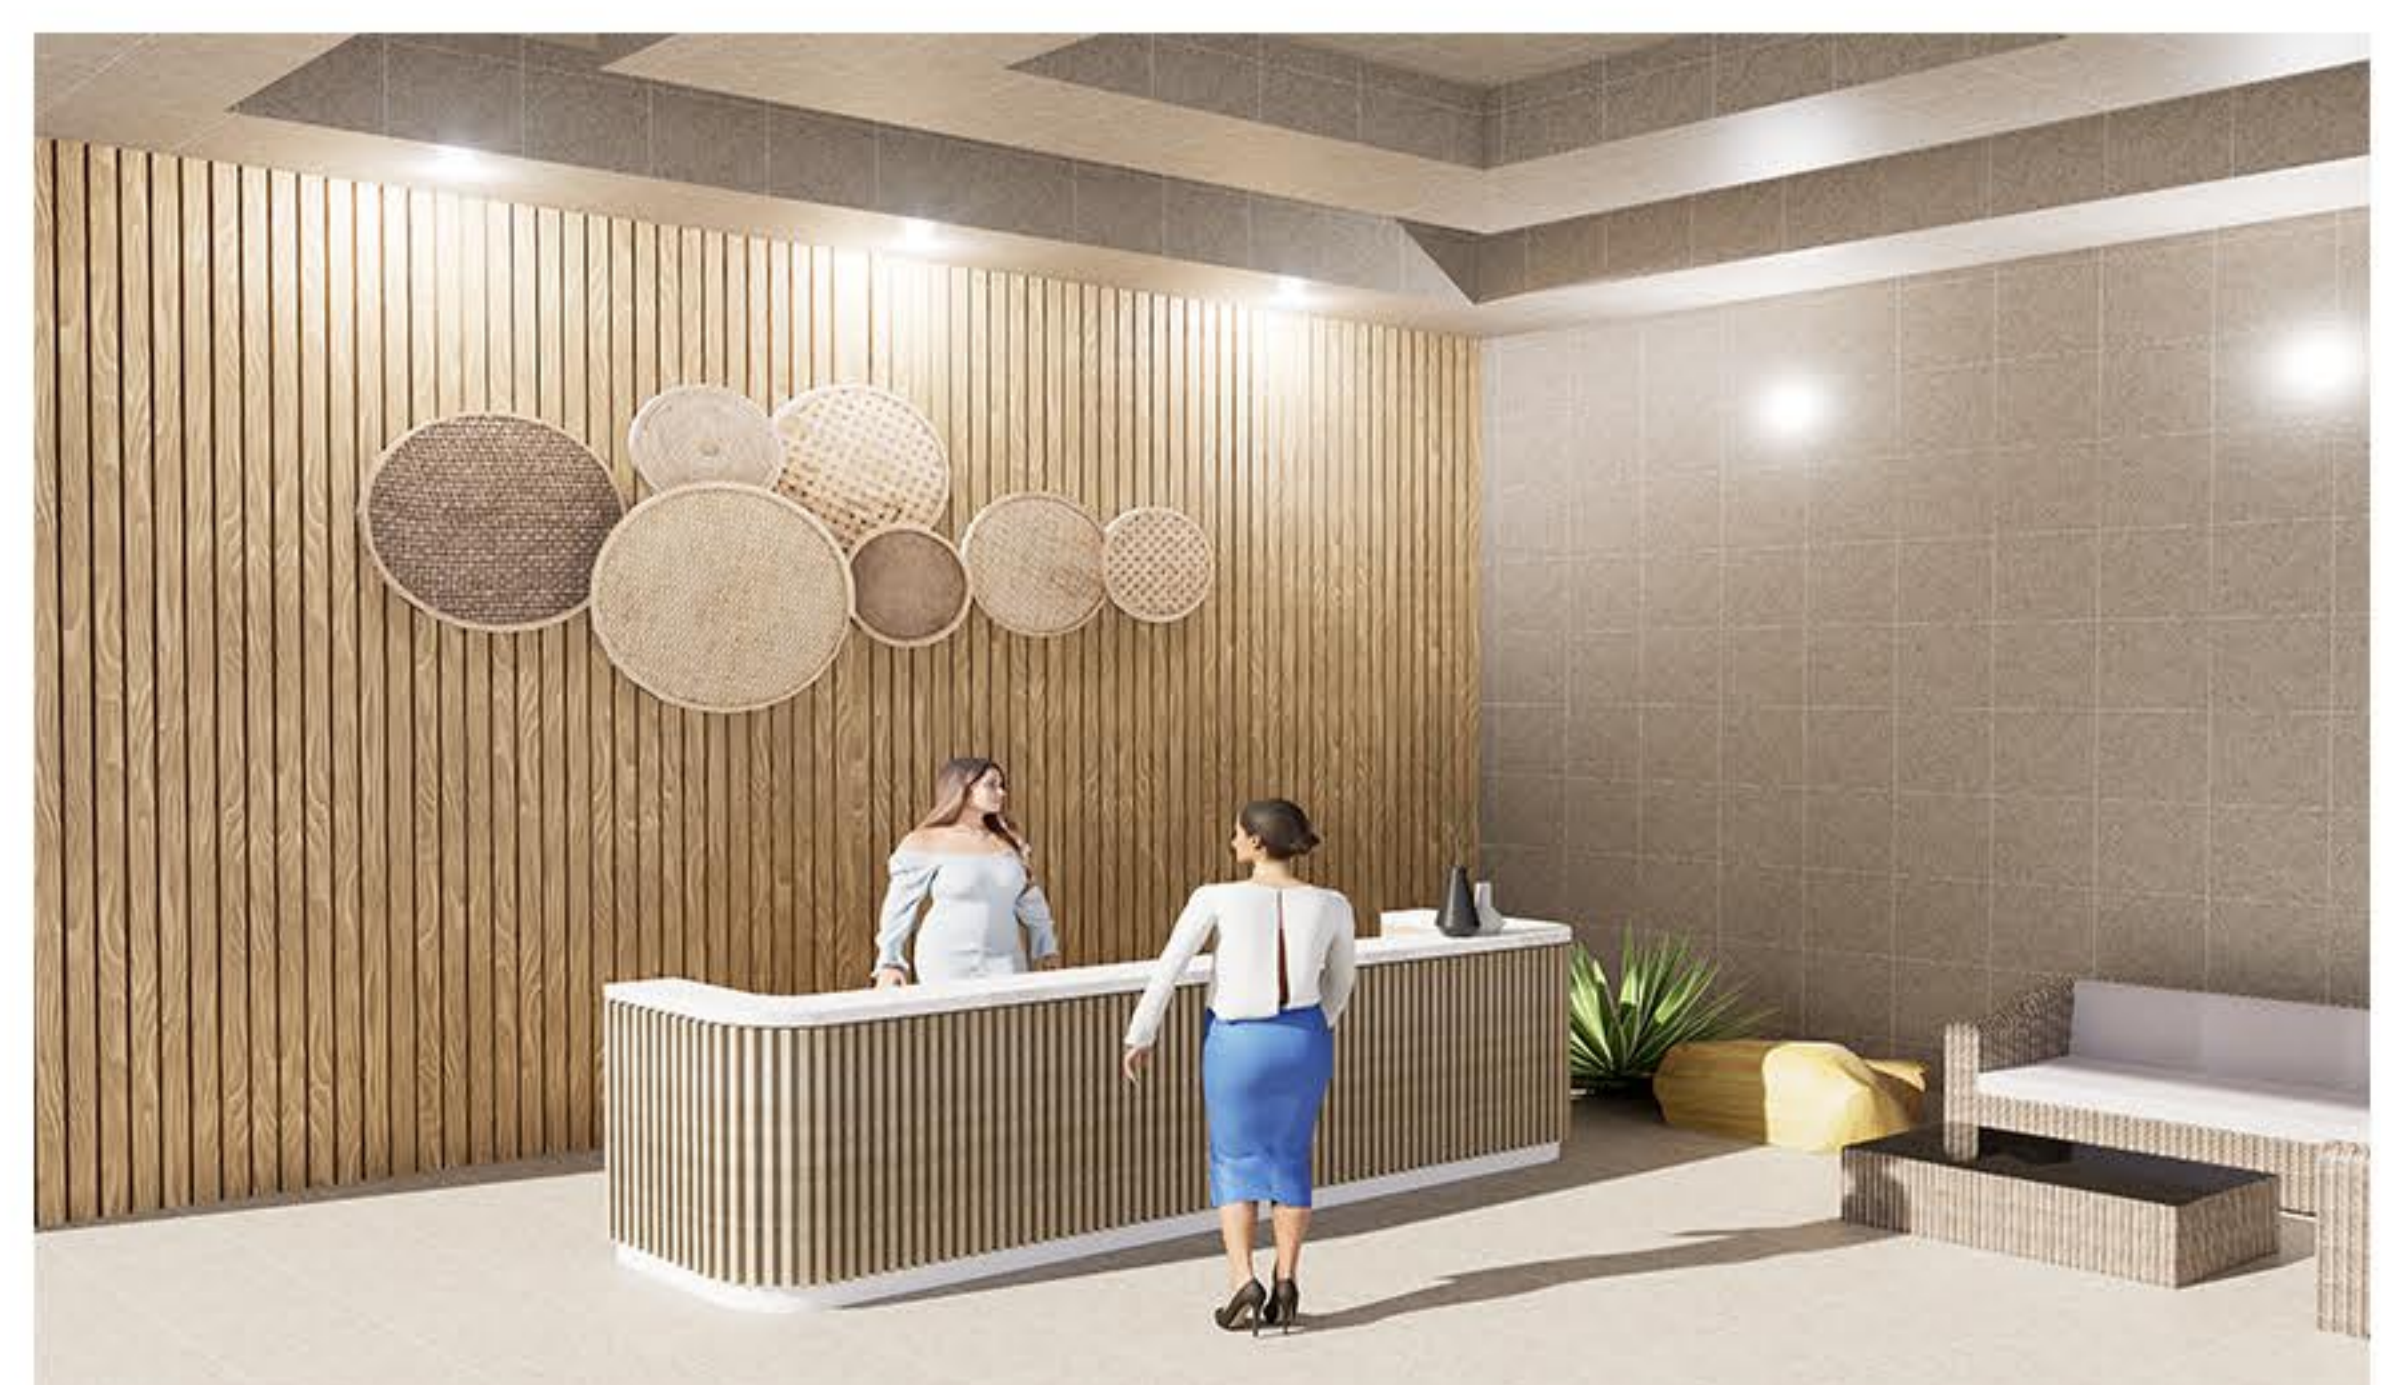



AREA REQUIREMENTS	AREA (SQM)
HISTORICAL EXHIBITION PAVILLION	15005QM
ADMINISTRATION + CLASSROOM COMPLEX	25005QM
CONFERENCE ROOM COMPLEX	25005QM
MEMORIAL ART GALLERY	15005QM
MEMORIAL PLAZA	25005QM
AMPHITHEATER	10005QM
CONCERT HALL	40005QM
SHADE HOUSE	4005QM
AUDIOVISUAL SHOWROOM	5005QM
PARKING	35005QM

ALL DIMENSIONS ARE IN METER


SCALE : 1:2000

119.7 HECTARE 295.8 ACRE

1196768.7 SQ.M


SITE PLAN


01

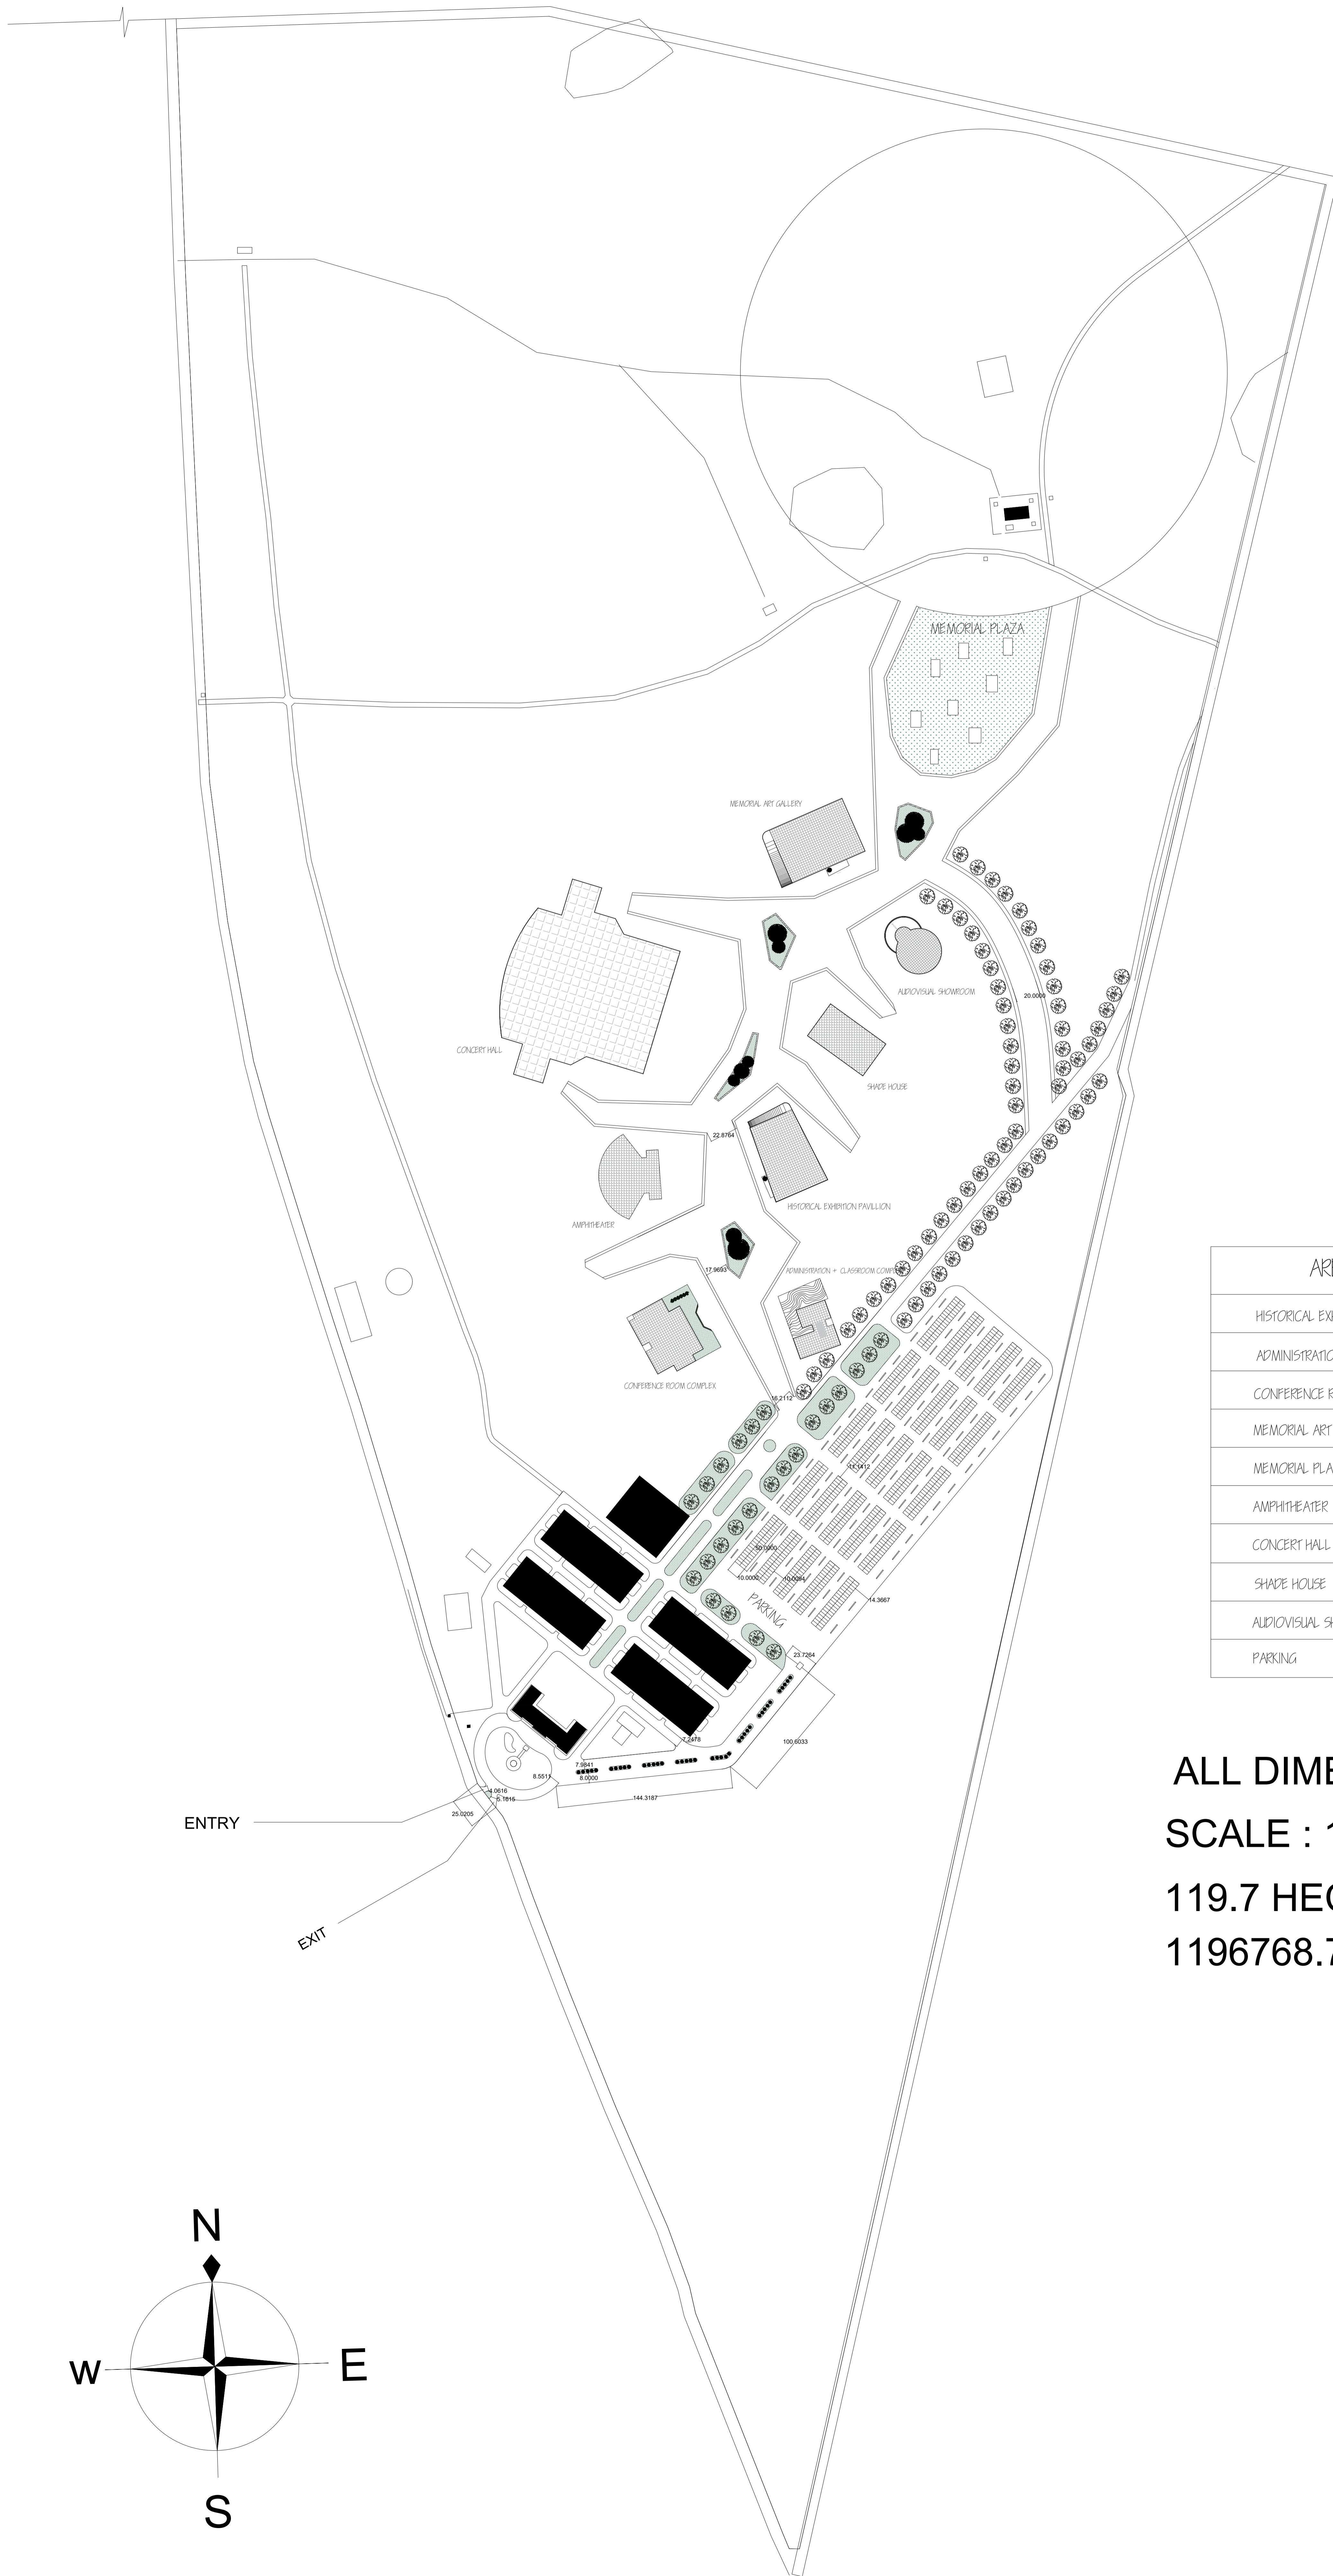


AREA REQUIREMENTS	AREA (SQM)
HISTORICAL EXHIBITION PAVILLION	15005QM
ADMINISTRATION + CLASSROOM COMPLEX	25005QM
CONFERENCE ROOM COMPLEX	25005QM
MEMORIAL ART GALLERY	15005QM
MEMORIAL PLAZA	25005QM
AMPHITHEATER	10005QM
CONCERT HALL	40005QM
SHADE HOUSE	4005QM
AUDIOVISUAL SHOWROOM	5005QM
PARKING	35005QM

ALL DIMENSIONS ARE IN METER
 SCALE : 1:2000
 119.7 HECTARE 295.8 ACRE
 1196768.7 SQ.M

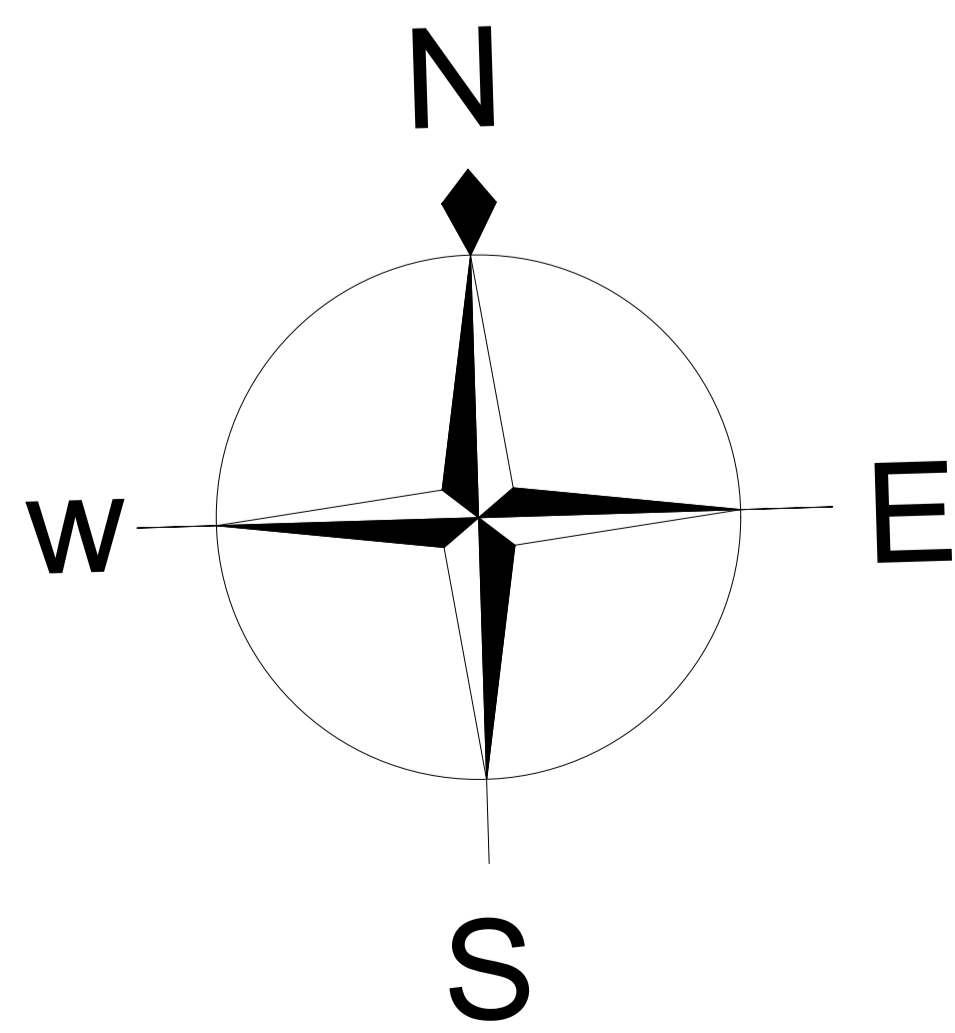


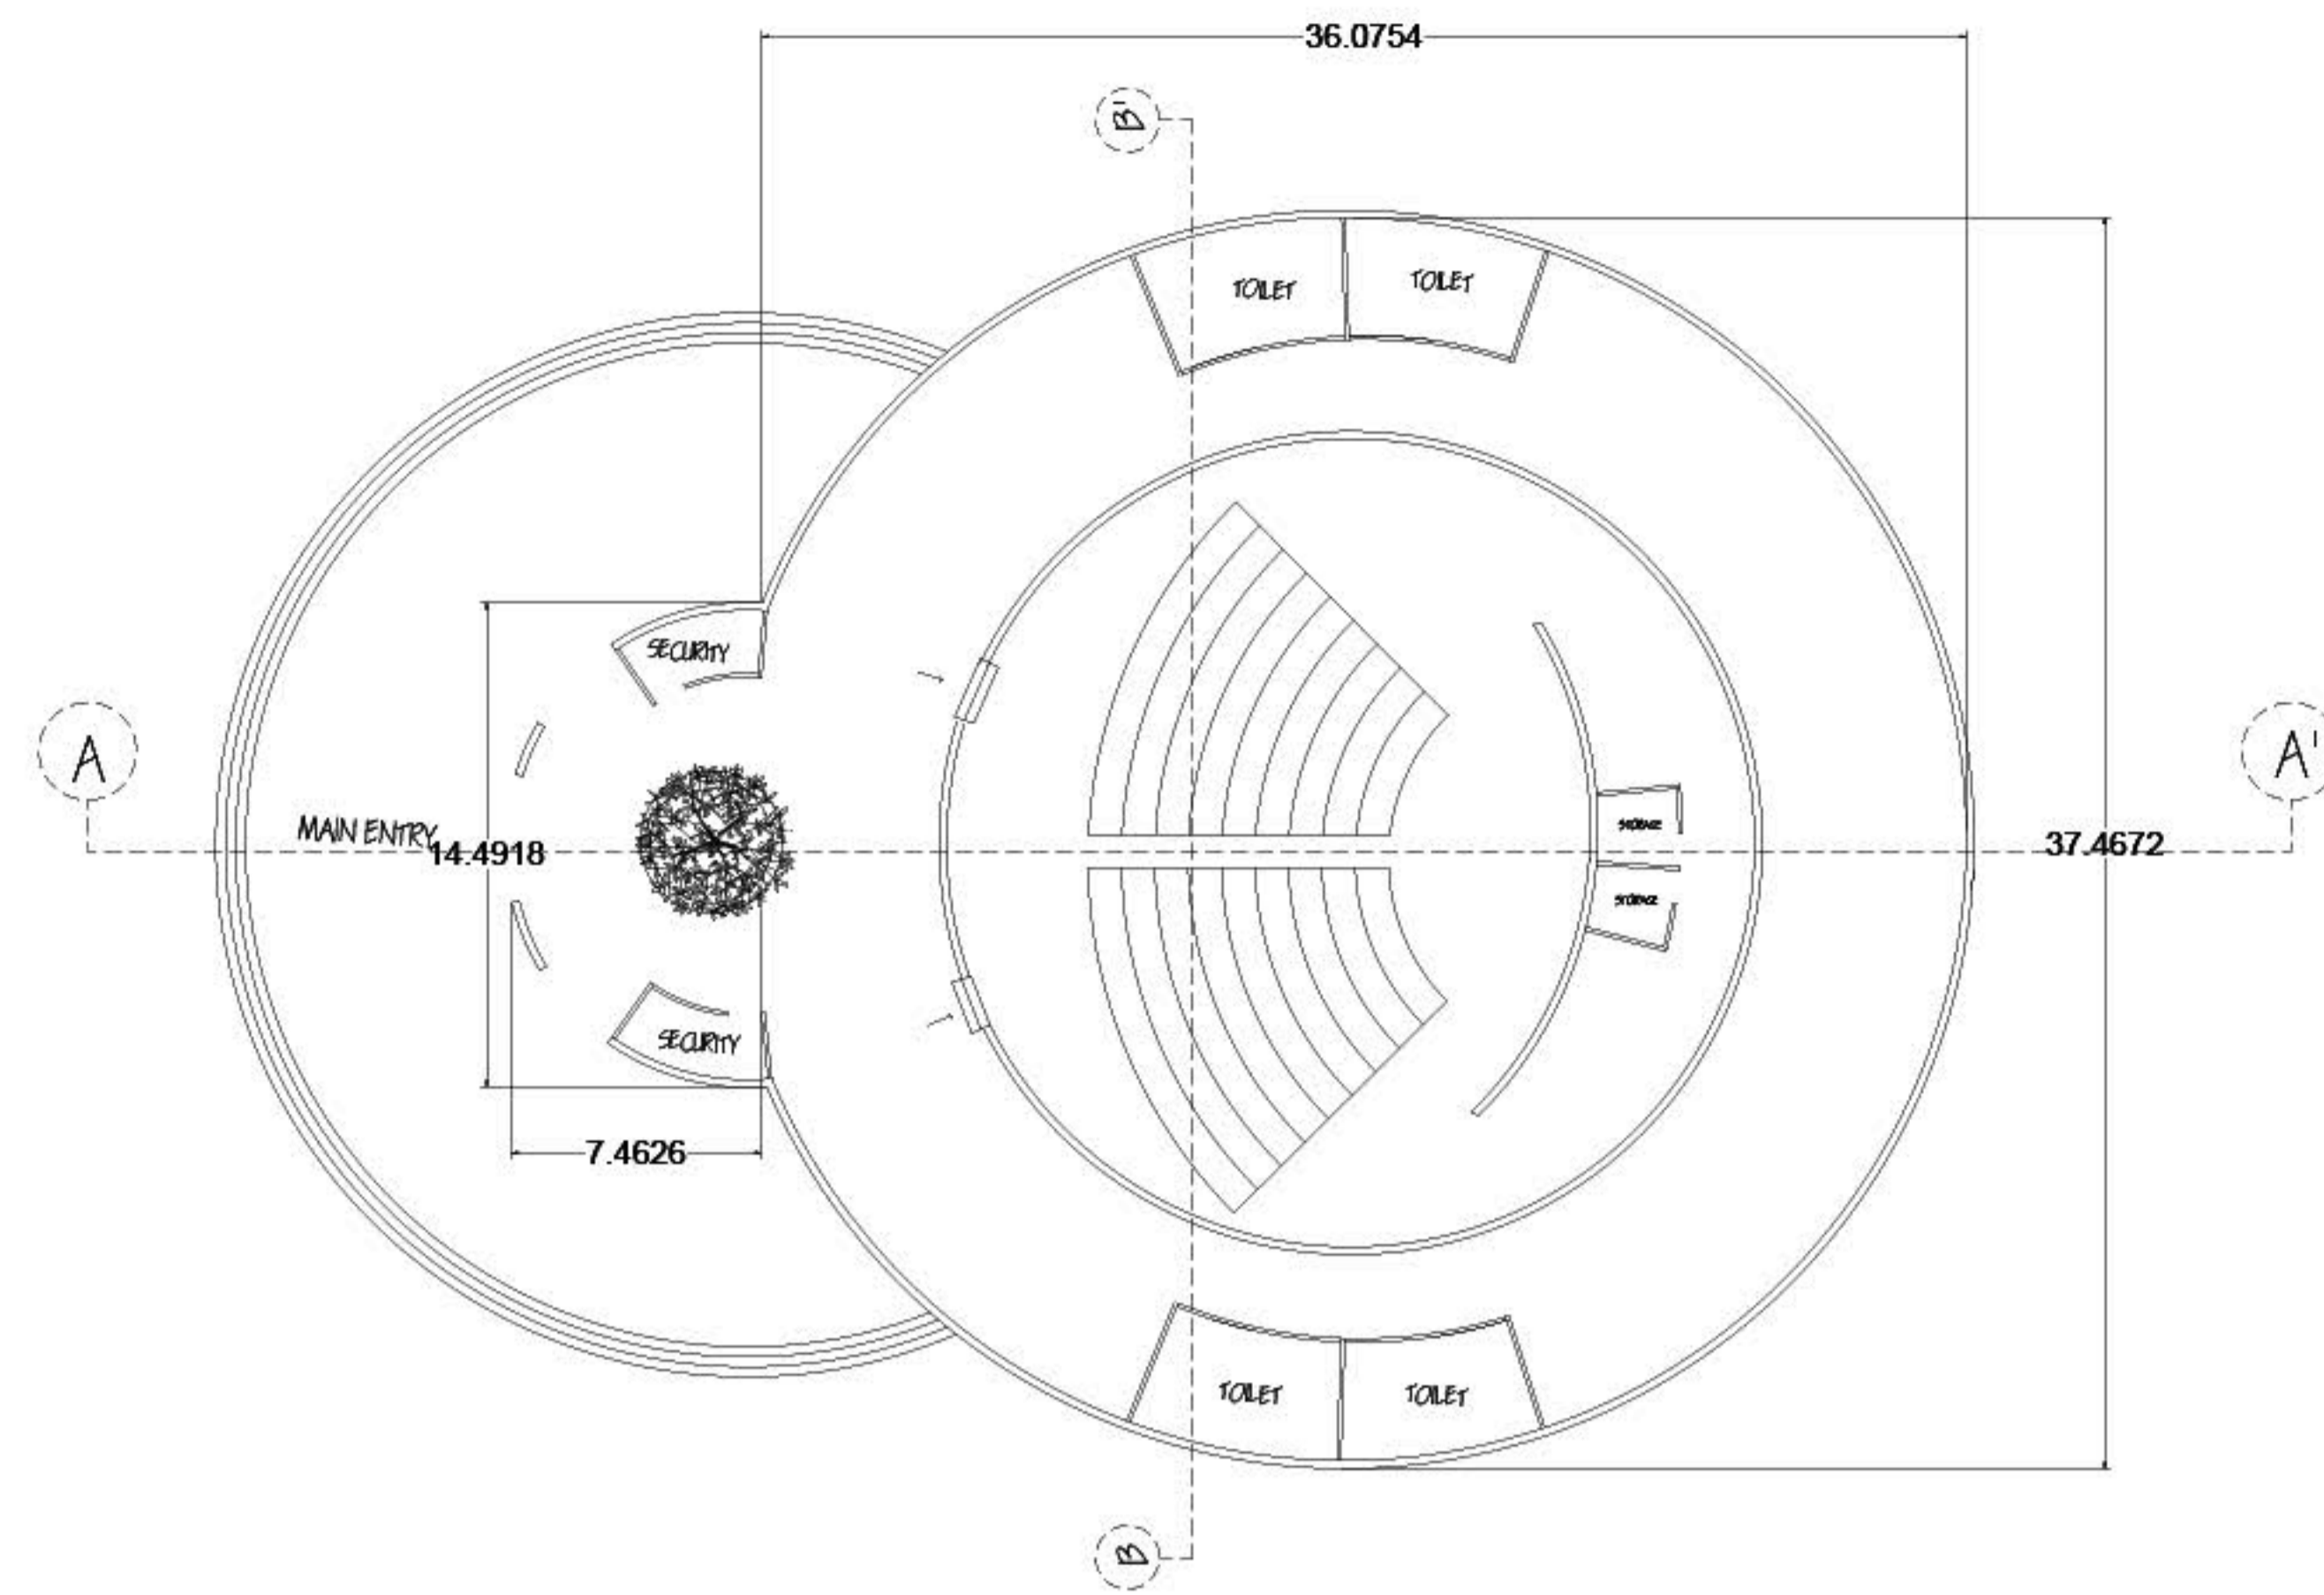


GROUND FLOOR PLAN

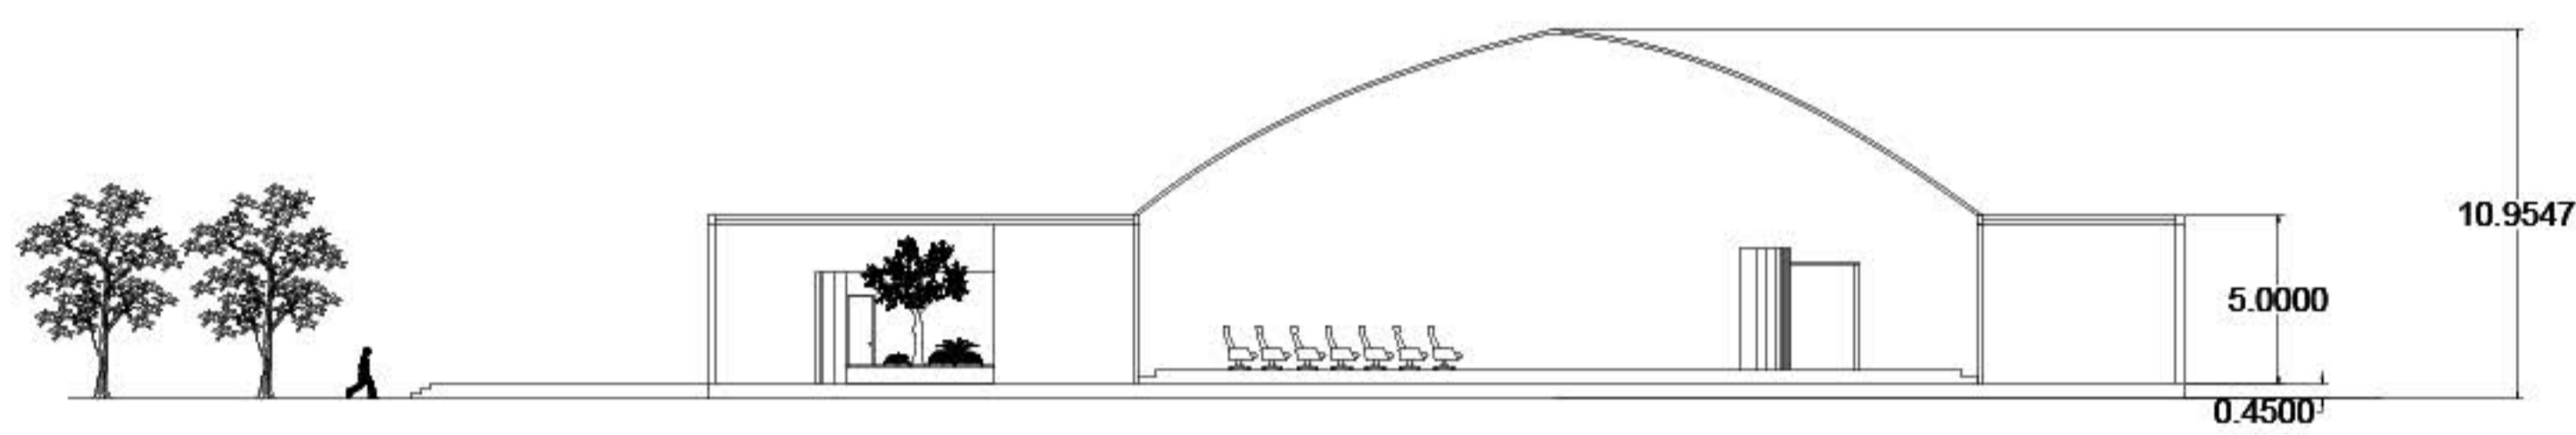


SECTION AA'

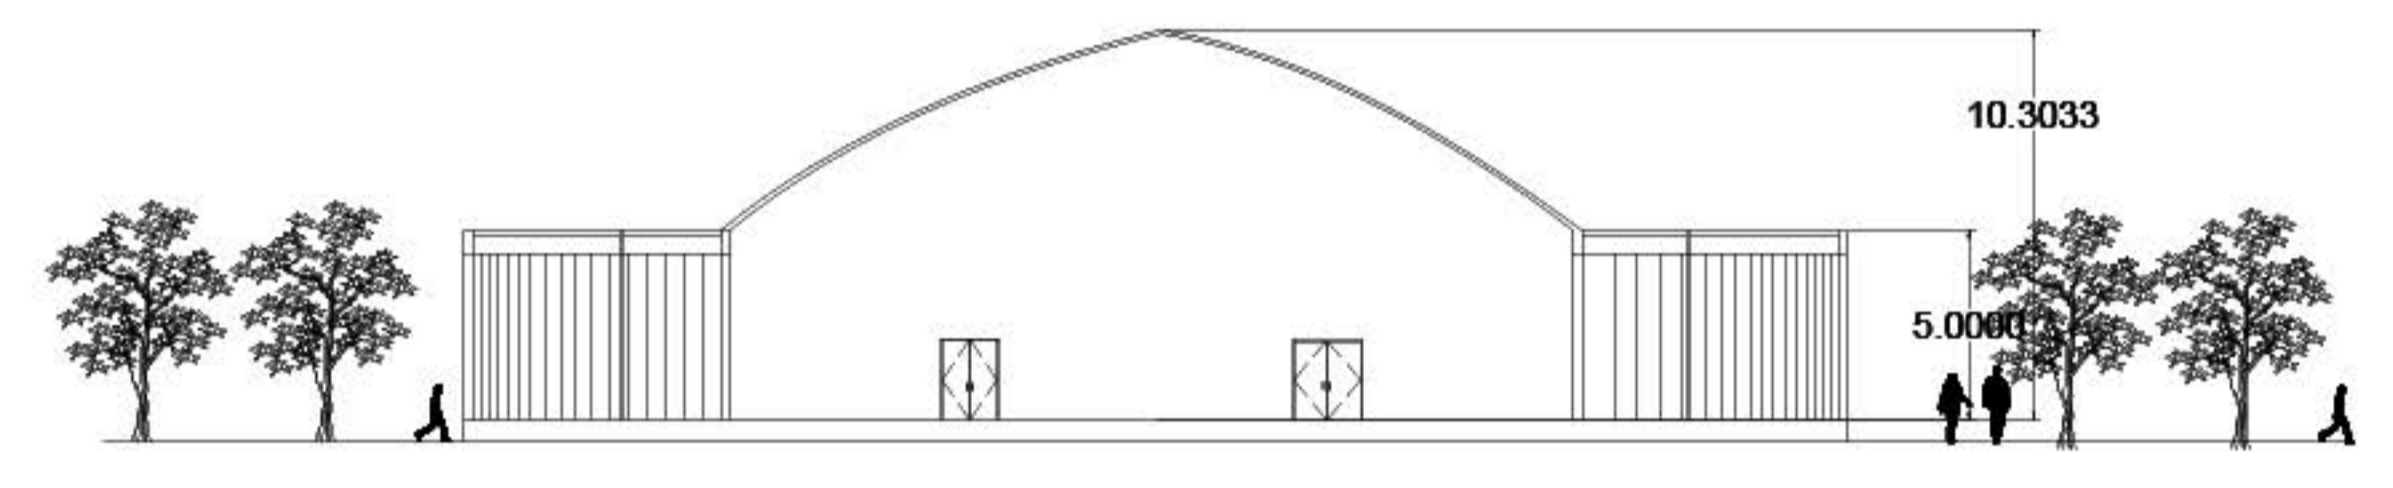


SECTION BB'

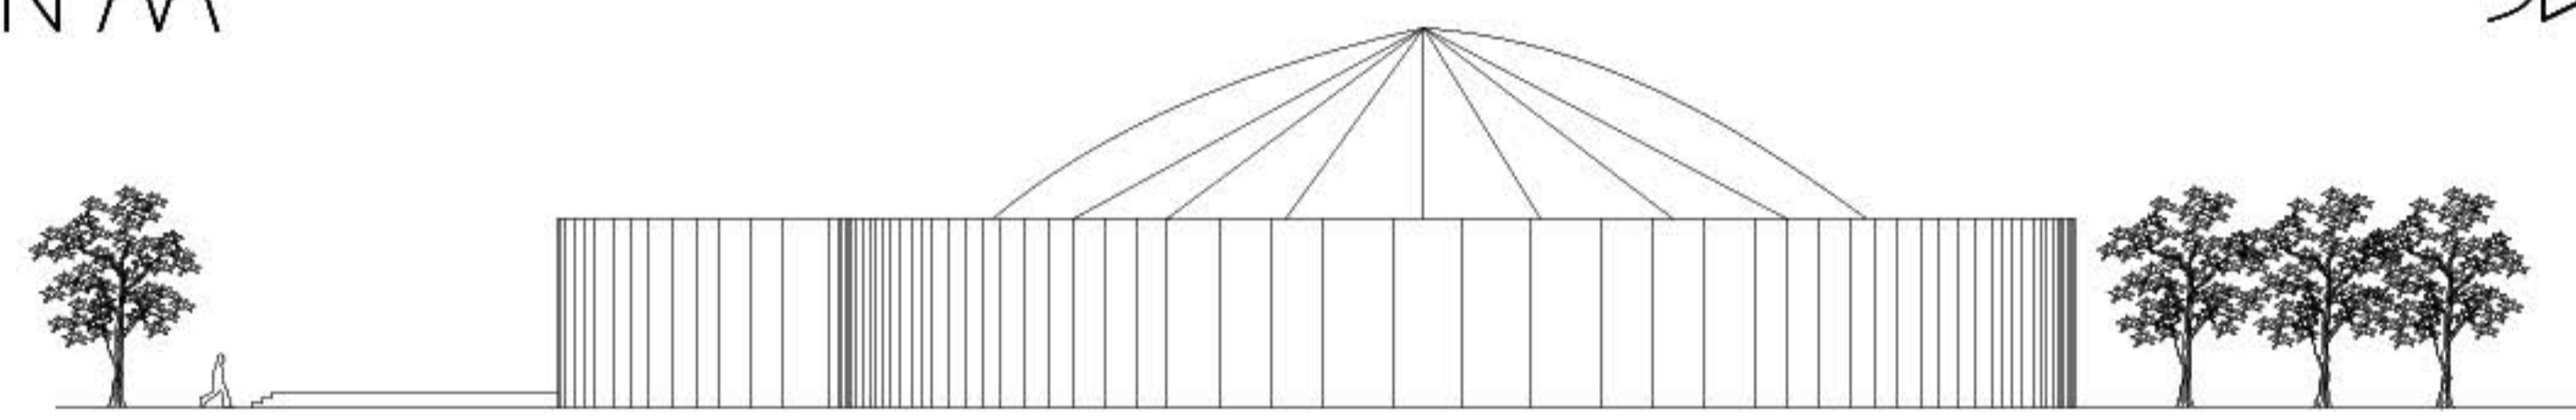

ELEVATION

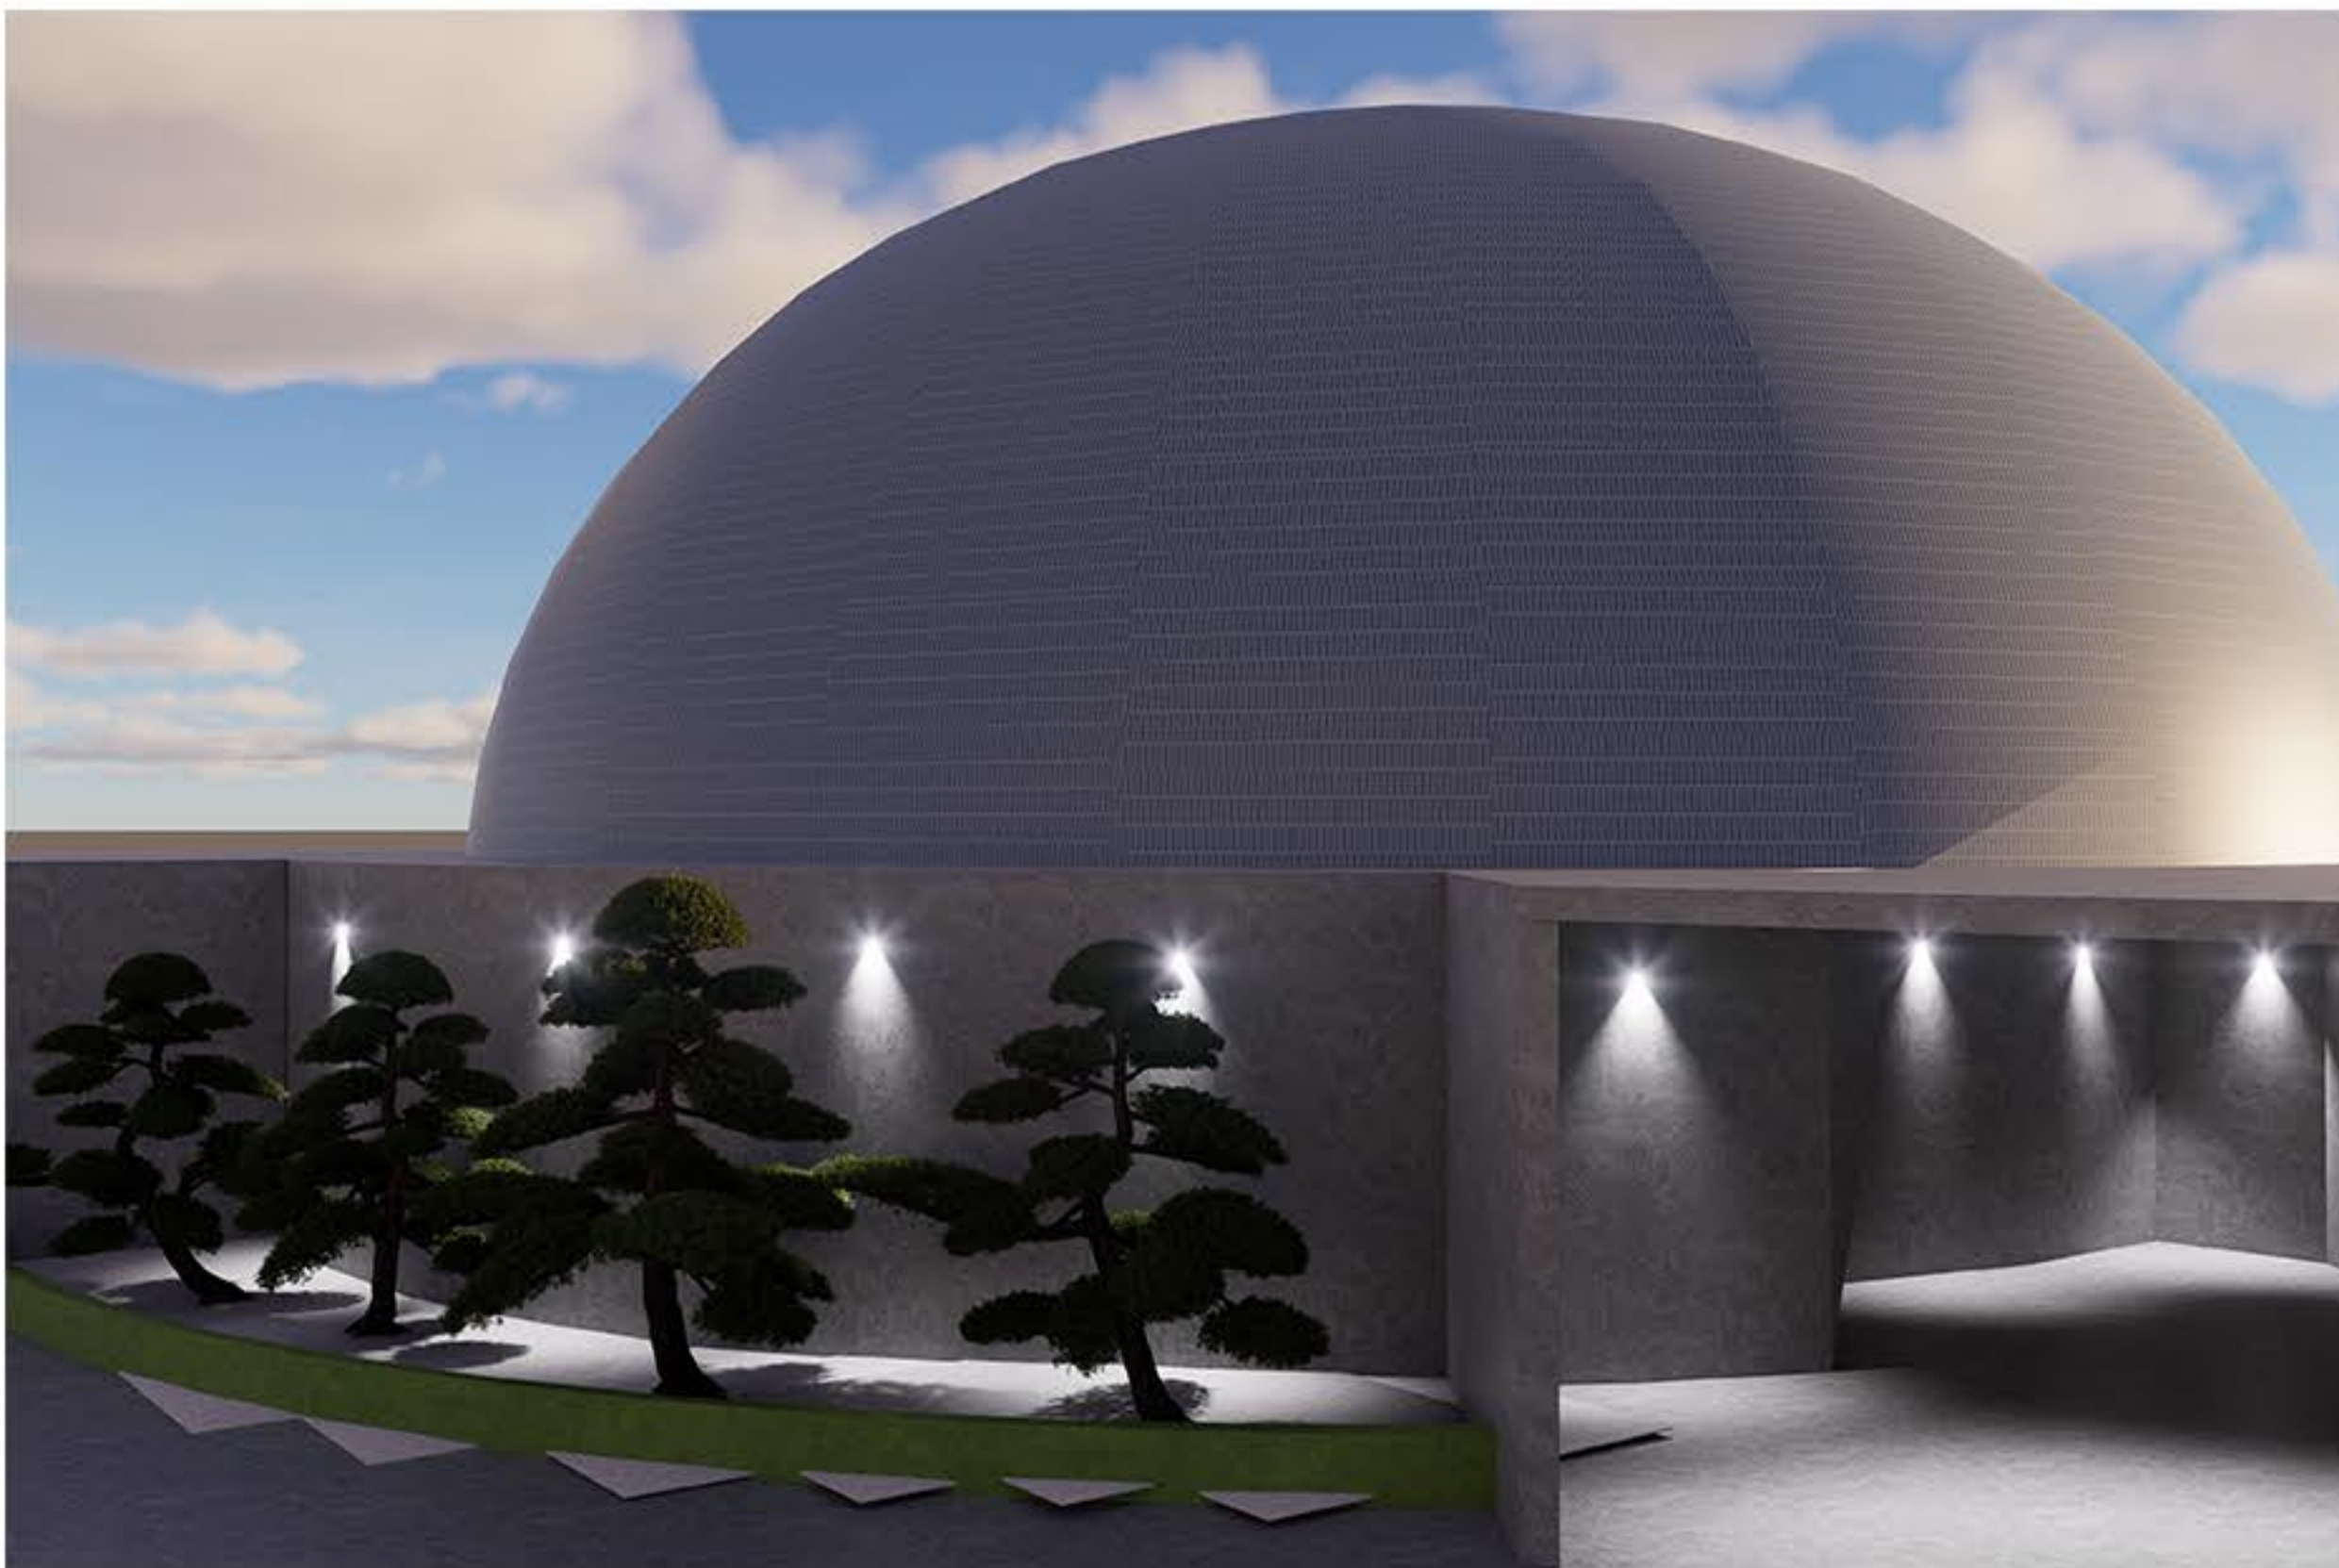

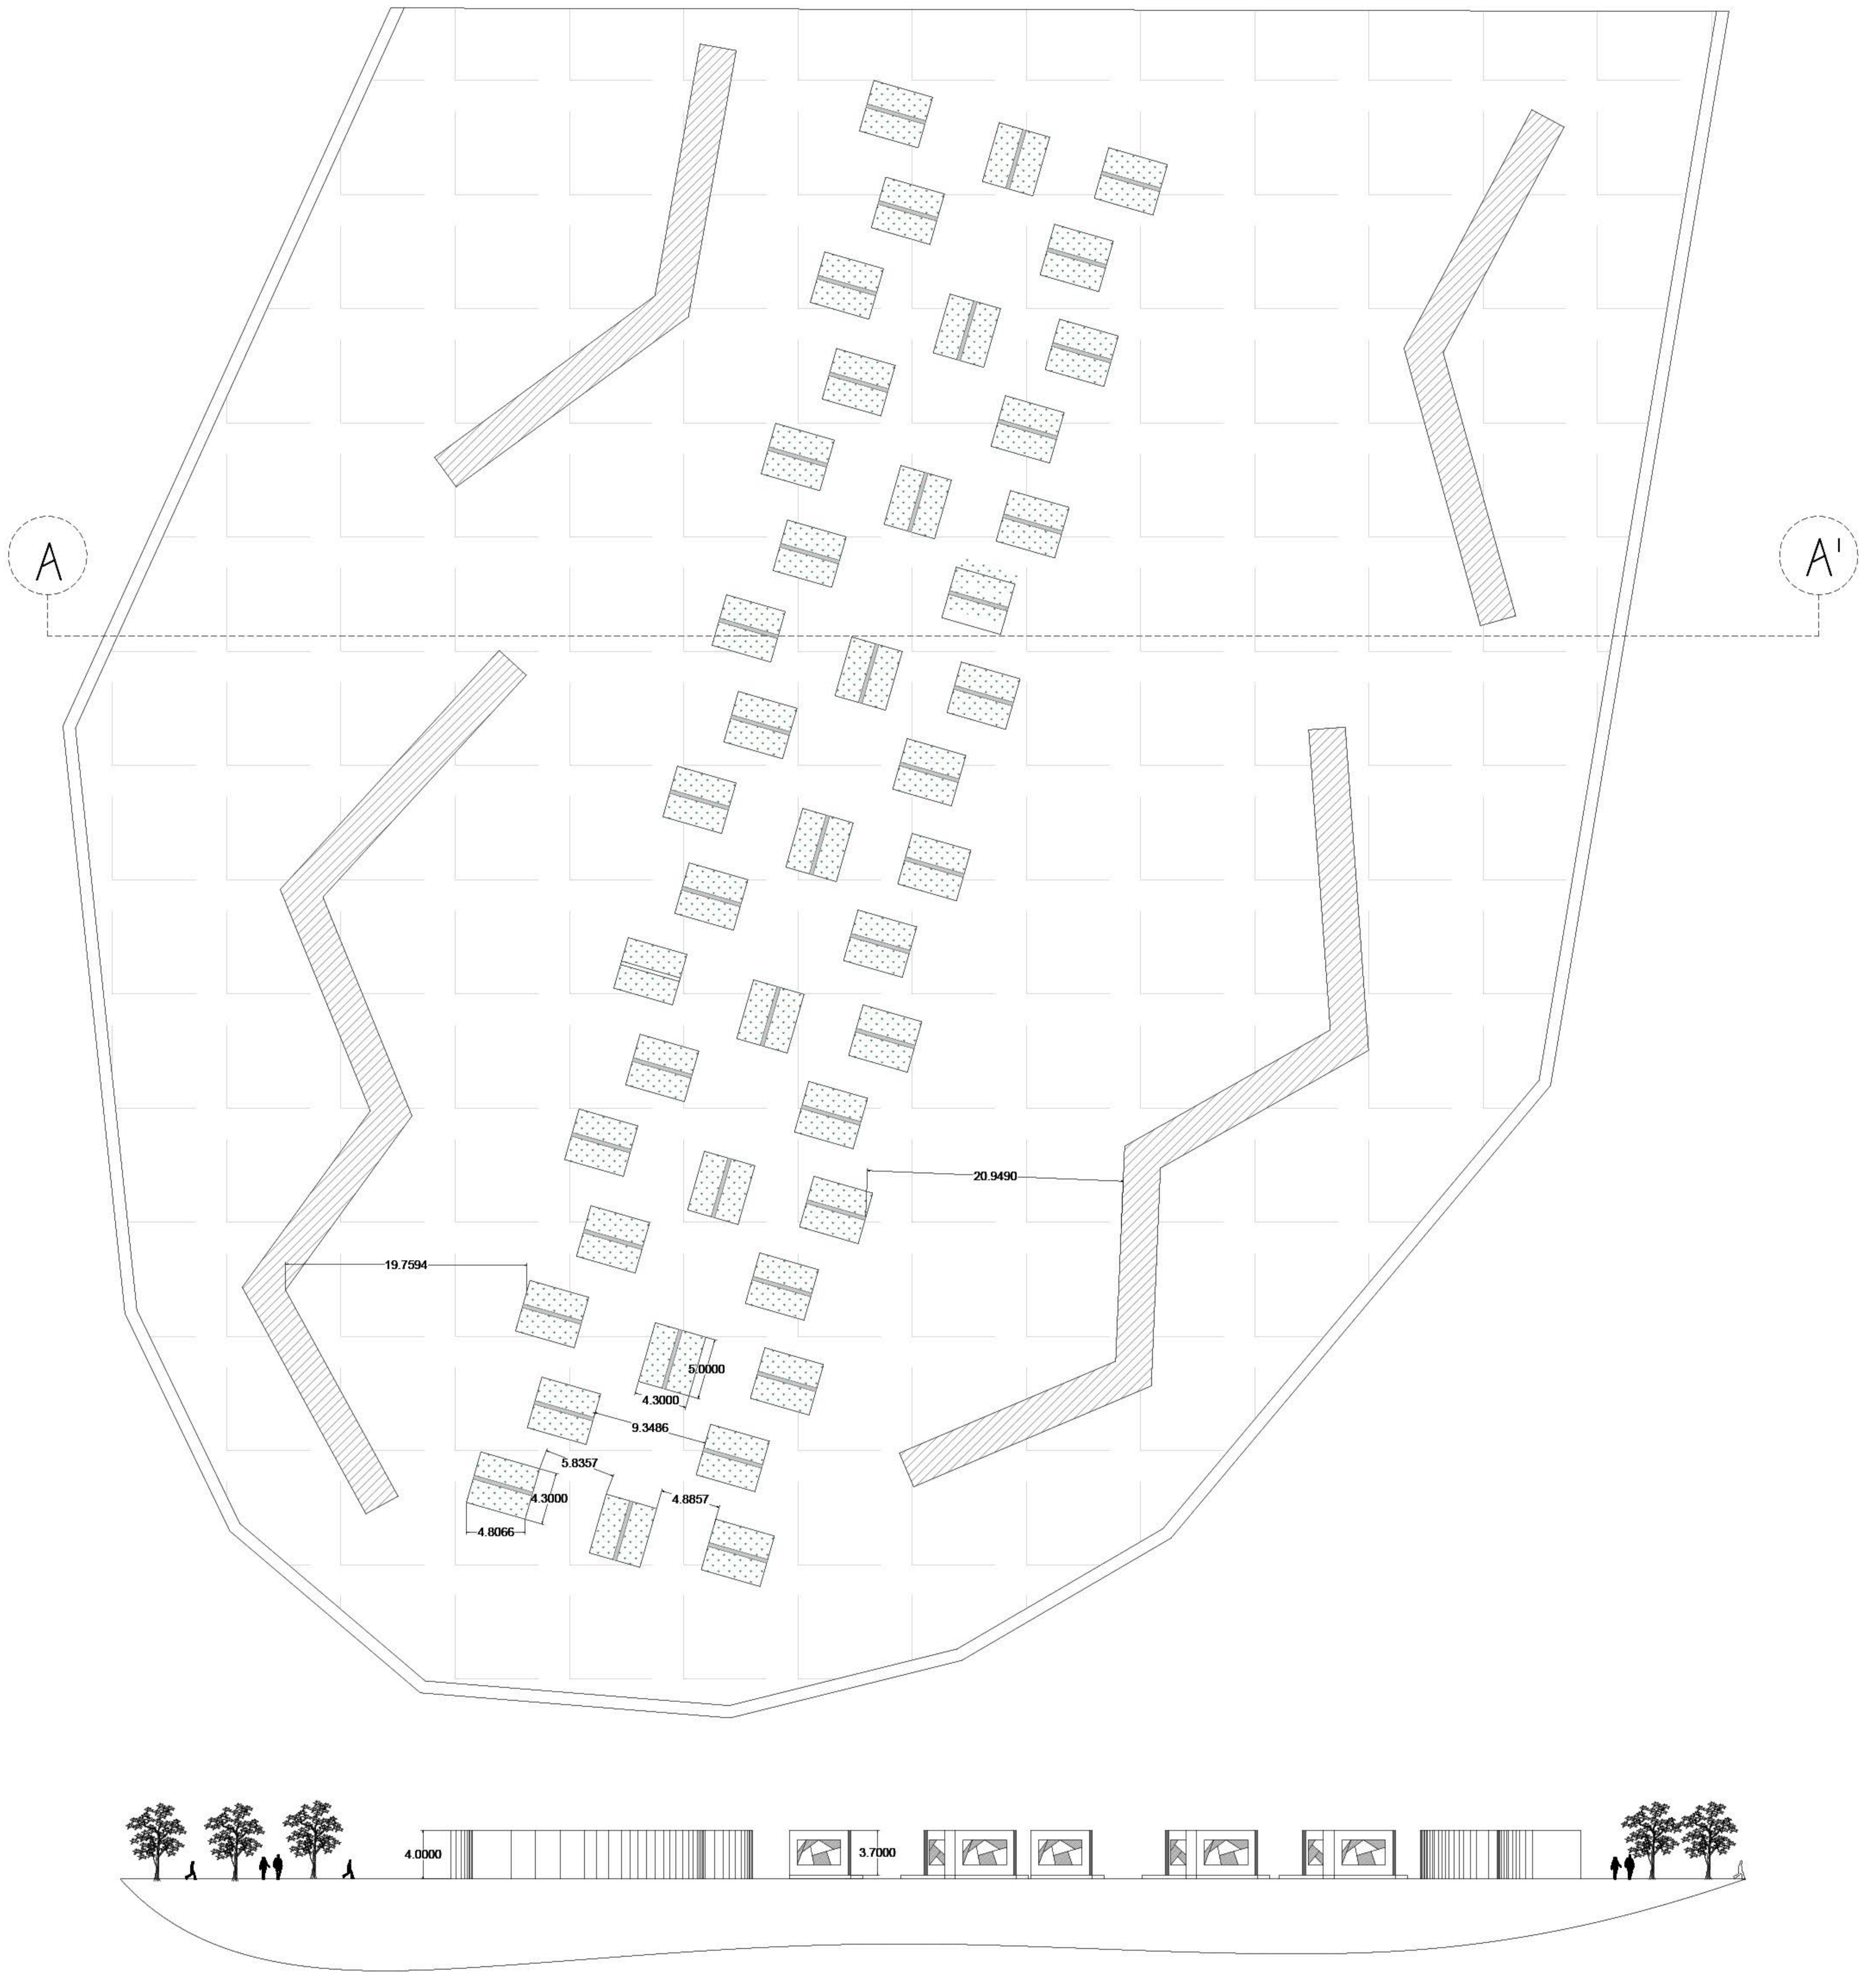

SECTION AA'

