



SITE ANALYSIS :

LOCATION : SAN MIGUEL DE TUCUMAN

COORDINATES : 26 45'29.8"S , 65 12'33.7"W

CLIMATE : HUMID SUBTROPICAL CLIMATE, HOT SUMMMER AND MILD WINTER

TEMPERATURE : SUMMER : 30 - 38 C
WINTER : 10 - 20 C

TOPOGRAPHY : SITE HAS A GRADUAL CONTOUR RIDE FROM 510 M TO 550 M

CONTEXT : LOCATED IN THE NORTHEN PERIPHERY OF SAN MIGUEL DE TUCUMAN. CONNECTED THROUGH ROUTE 9, A MAJOR METROPOLITAN CORRIDOR

SURROUNDED BY EMERGING URBAN DEVELOPMENTS AND RESIDENTIAL EXPANSION

HISTORICALLY ISOLATED MILITARY LAND, NOW BECOMING A PART OF THE GROWING URBAN FABRIC




BARRACKS



GALPON 9

CONCEPT : WOUNDS TO WISDOM

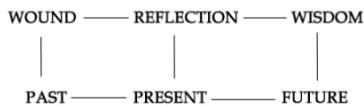

MAIN THEME :

THE SPATIAL REFLECTION OF EACH SPACE AND HUMAN EMOTION IS INFLUENCED BY THE LIGHT. LIGHT PLAYS A MAJOR ROLE IN THE DESIGN AS EACH SPACE HAVE DIFFERENT WAY OF LIGHTING FACTOR.

WOUND (PAST) :

THE SPACE IS PLAYED WITH A DARK INTERIOR SPACE WHERE PEOPLE COULD FEEL SADNESS , AND THE HISTORY OF WHAT HAPPENED



THE SPATIAL FLOW IS DONE IN A ZIG ZAG PATTENR SO THE PEOPLE WILL FEEL LIKE LOST IN THE SPACE, CONFUSED AND CAN ABLE TO UNDERSTAND THE DARK HISTORY OF MANY PEOPLES

REFLECTION :



THE ART GALLERY SPACE IS DESIGNED AS A REFLECTION SPACE, WHERE THE INTERIOR SPACE ACHIEVE MININMAL LIGHT .

BY COMMING THROUGH THIS SPACE VISITORS COULD ABLE TO UNDERSTAND THE MAXIMUM HISTORY OF WHAT HAPPENED IN THE SPACE


WISDOM (FUTURE) :

THE WISDOM SPACE SUCH AS CLASSROOM COMPLEX , AMPHITHEATER,ETC.. ACHIEVE A MAXIMUM LIGHT WHICH WILL BE A OPEN SPACE LEARNING OR A SEMI OPEN SPACE

THE WISDOM SPACE ACT AS A LEARNING SPACE WHERE PEOPLE COULD BE ABLE TO RECOLLECT WHAT THEY HAVE SEEN FROM THE FIRST (SEE AND LEARN).



CONCEPTUAL ZONING :

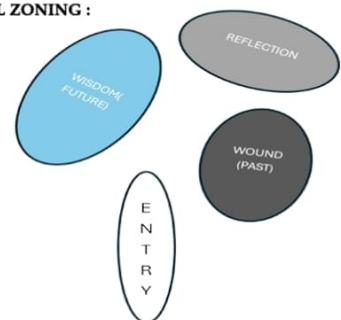

INTERPRETATION CENTER




119.7 HECTARE
295.8 ACRE
1196768.7 SQ.M


ALL DIMENSIONS ARE IN METER
SCALE : 1:2000

SITE PLAN


INTERPRETATION CENTER

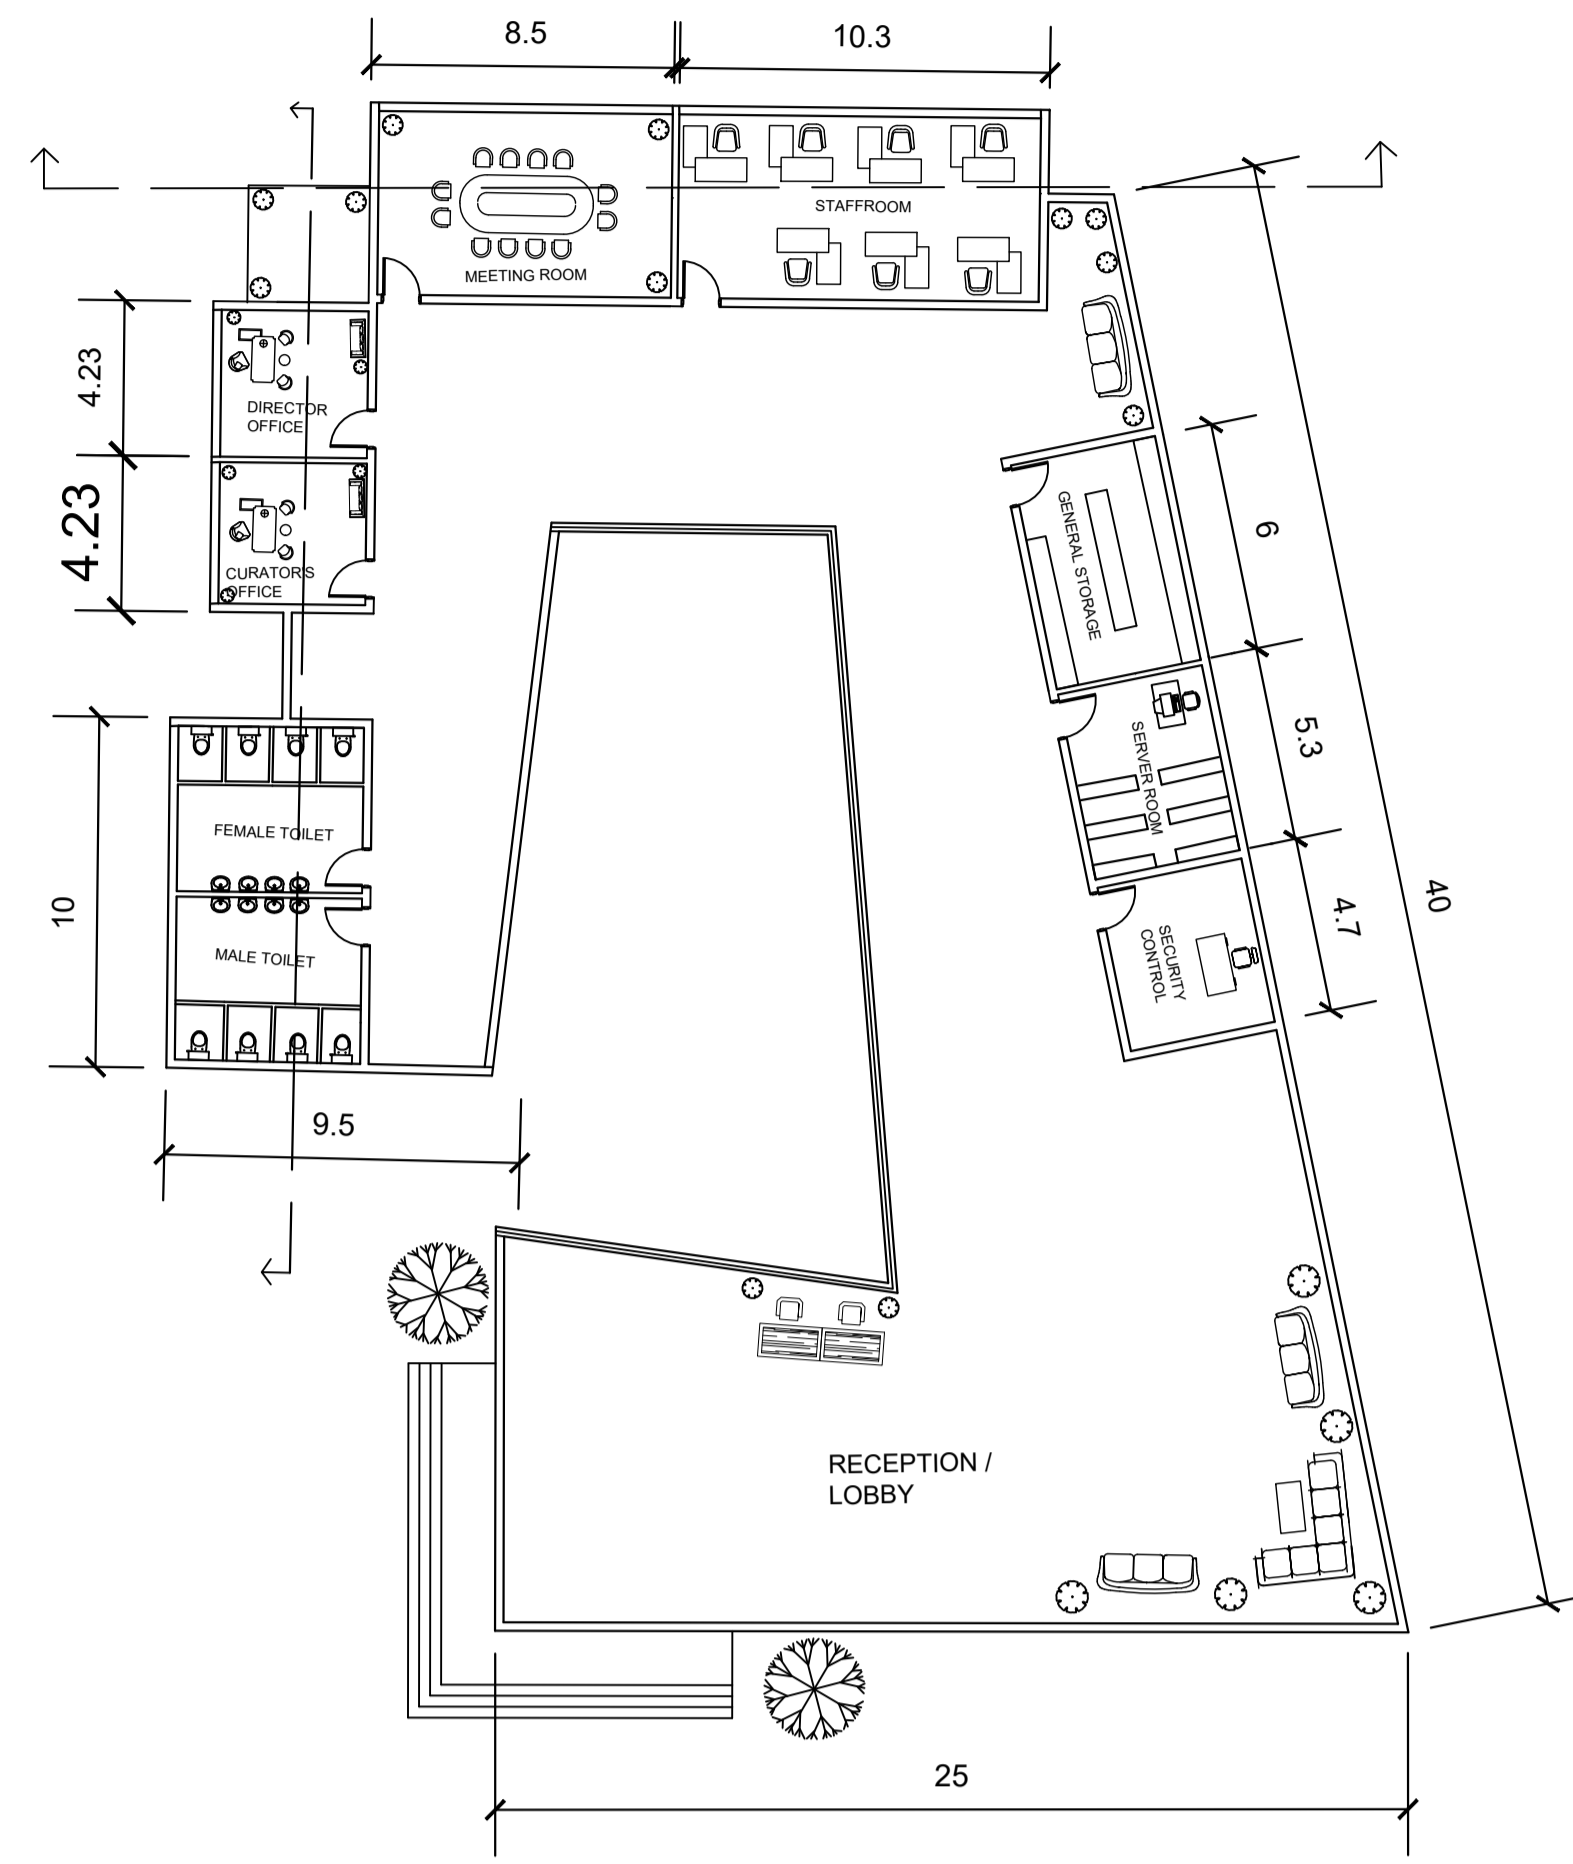



ADMIN

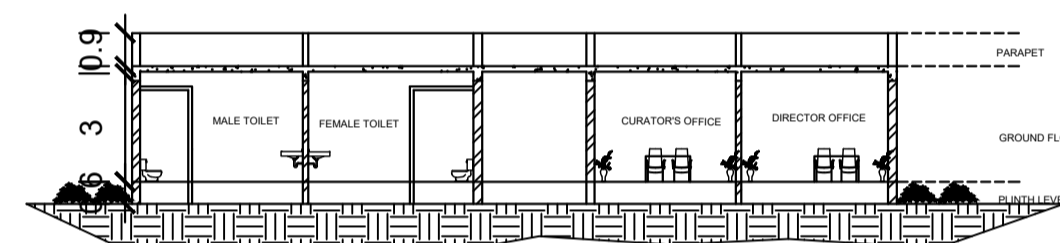

SECTION AA'

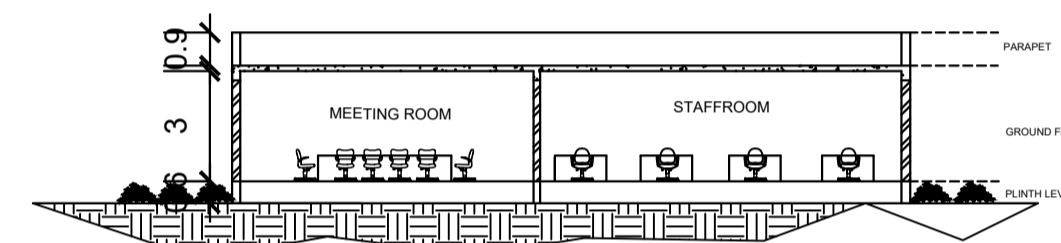

SECTION BB'

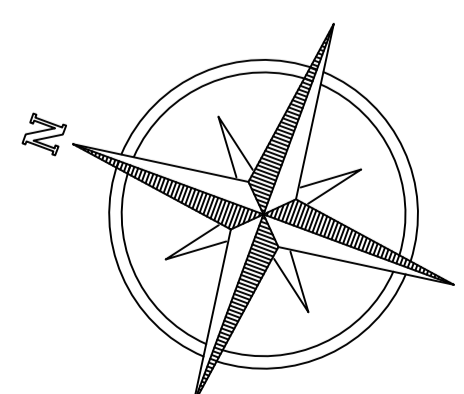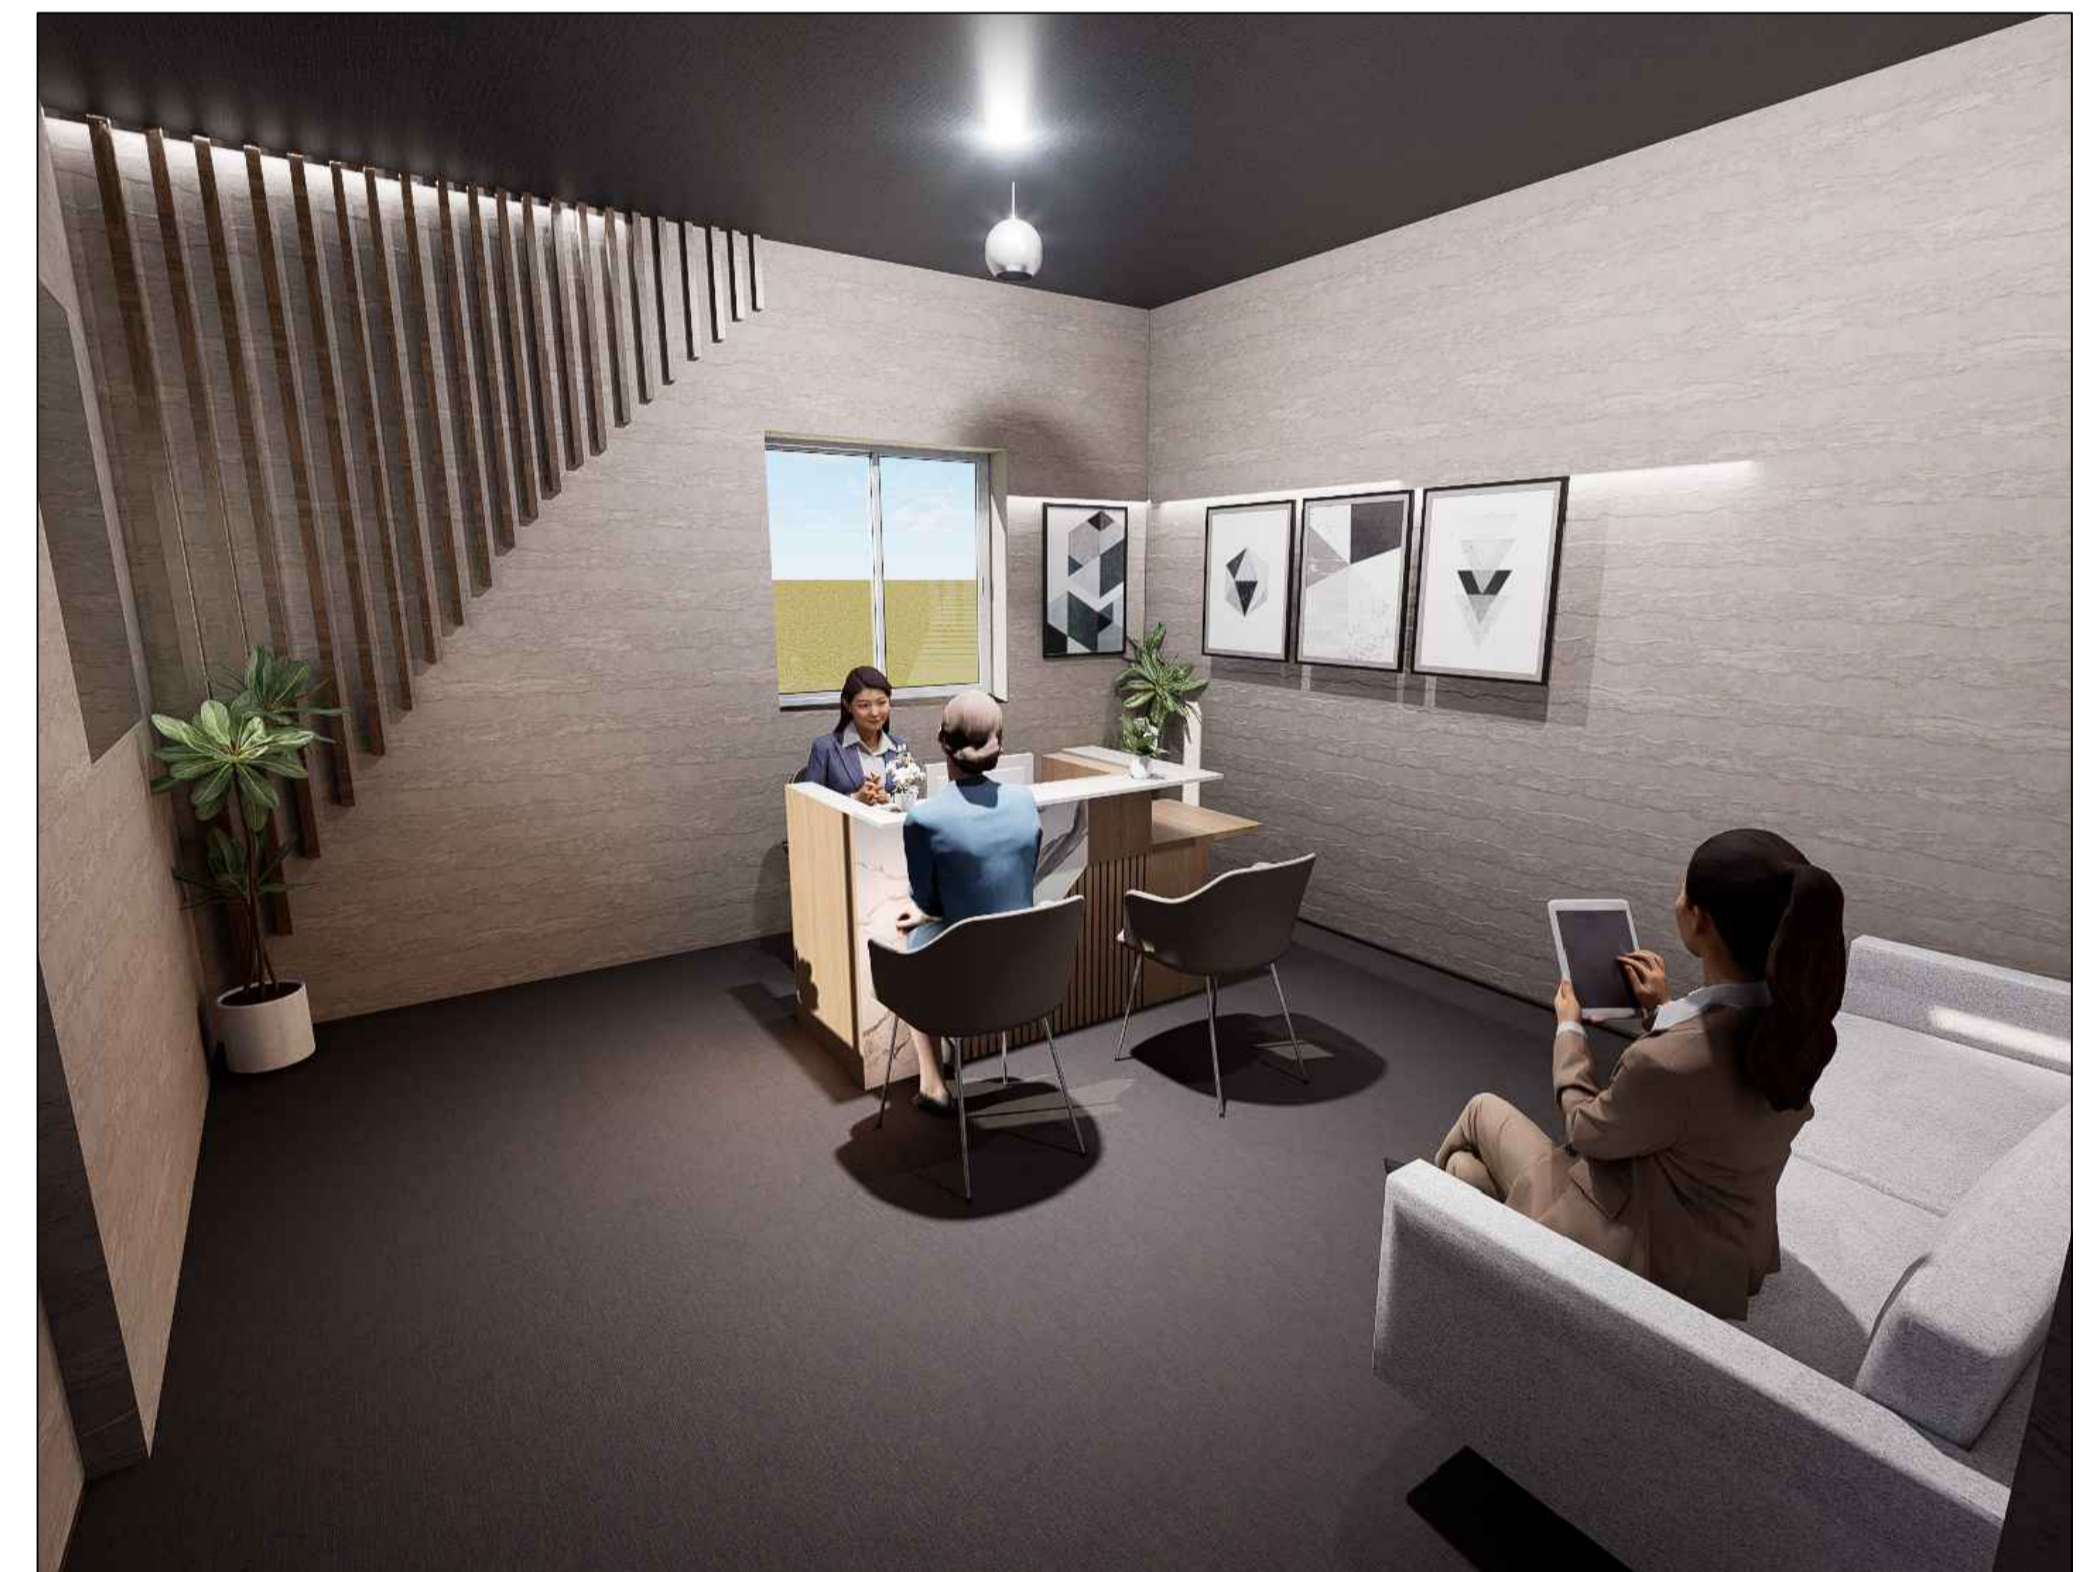


ADMIN BLOCK PLAN , SECTION


SCALE 1:200
ALL DIMENSIONS ARE IN METER

NAME : DHARSHINI S | RRN : 230101601011


INTERPRETATION CENTER

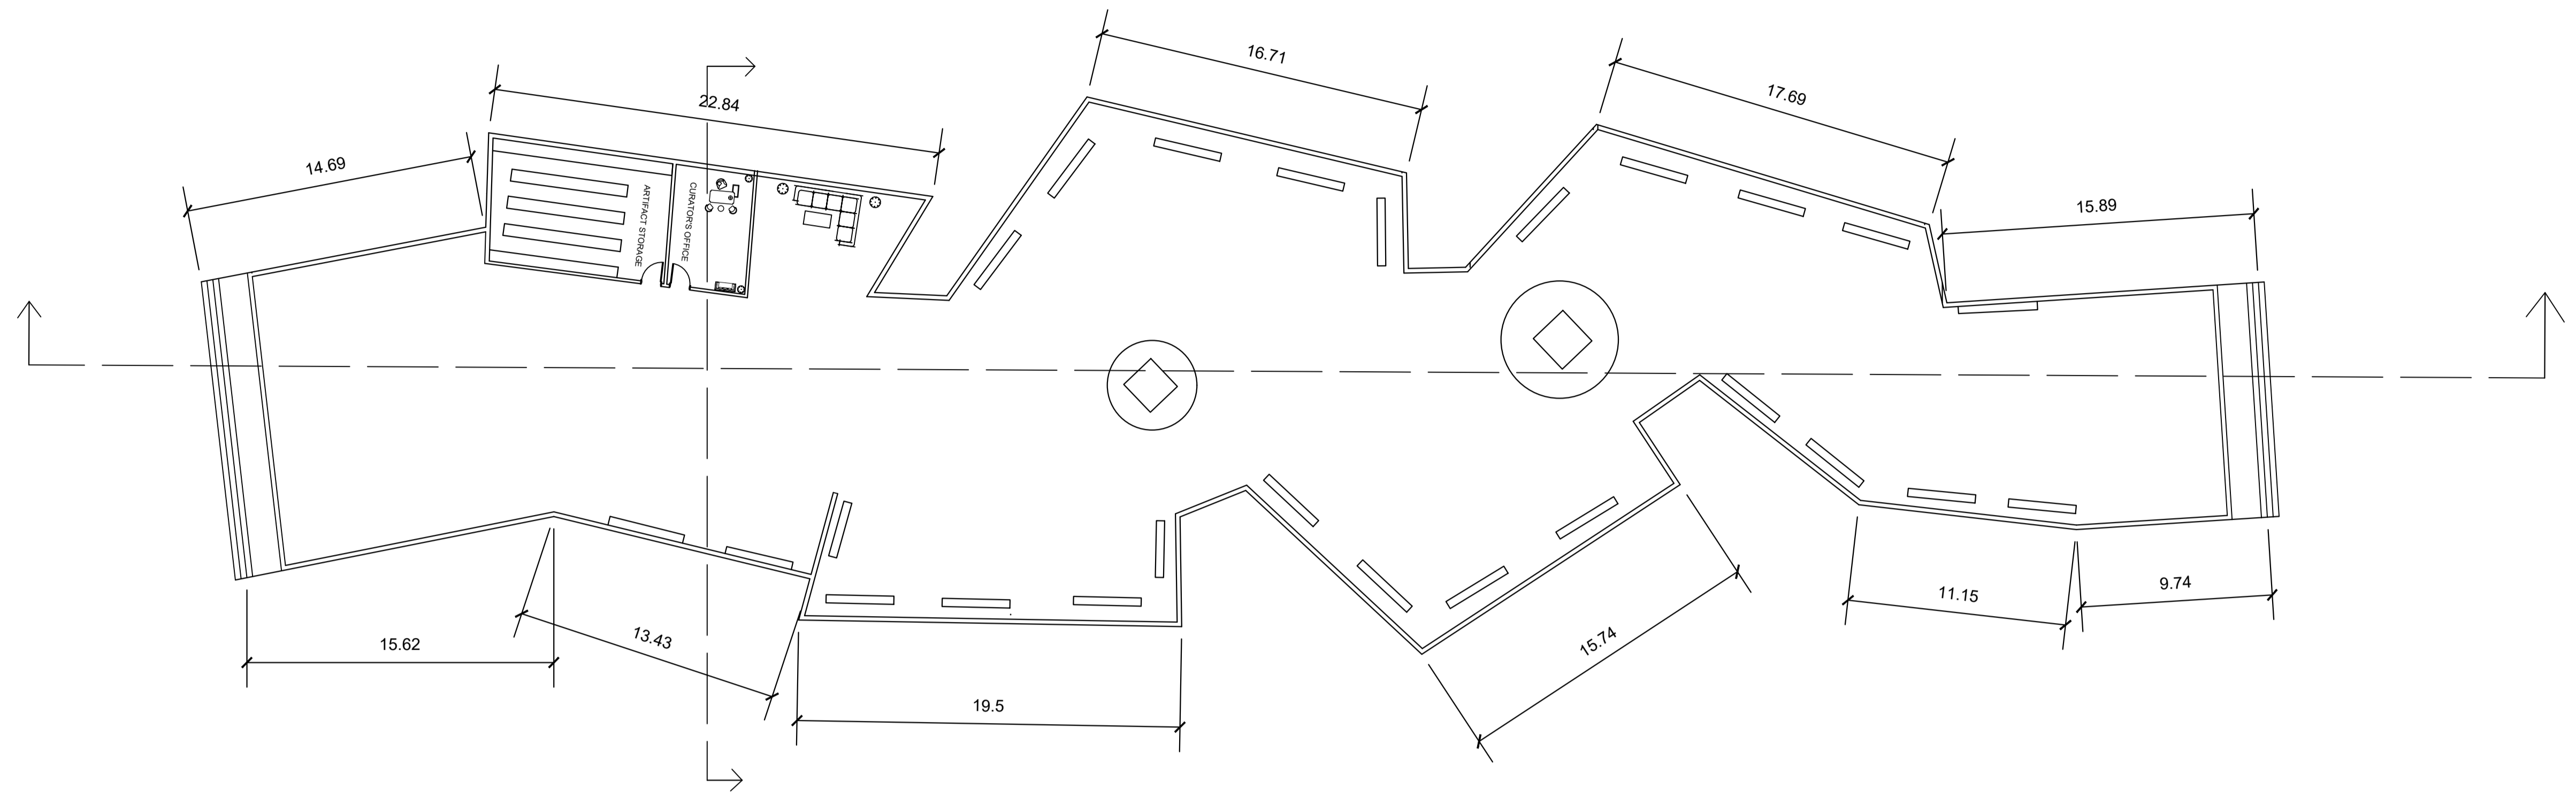





HISTORIC EXHIBITION PAVILION

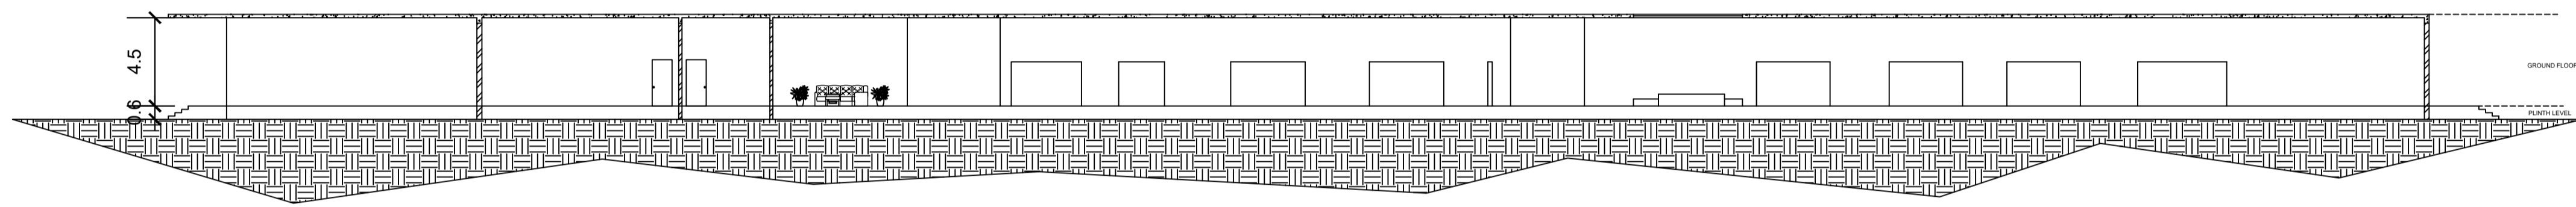

SECTION AA'

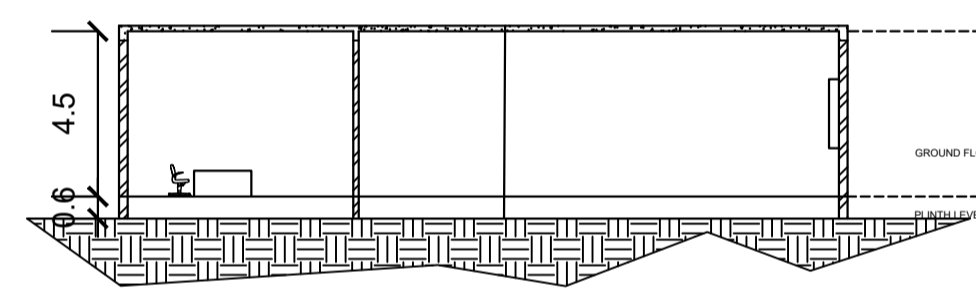

SECTION BB'

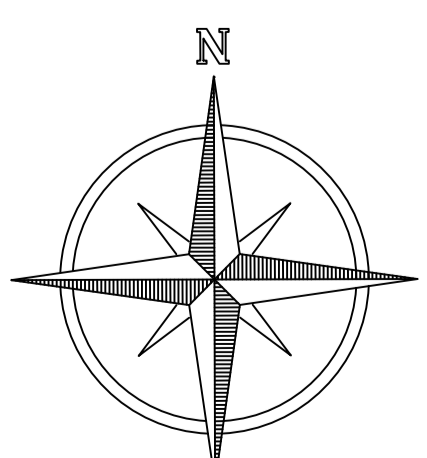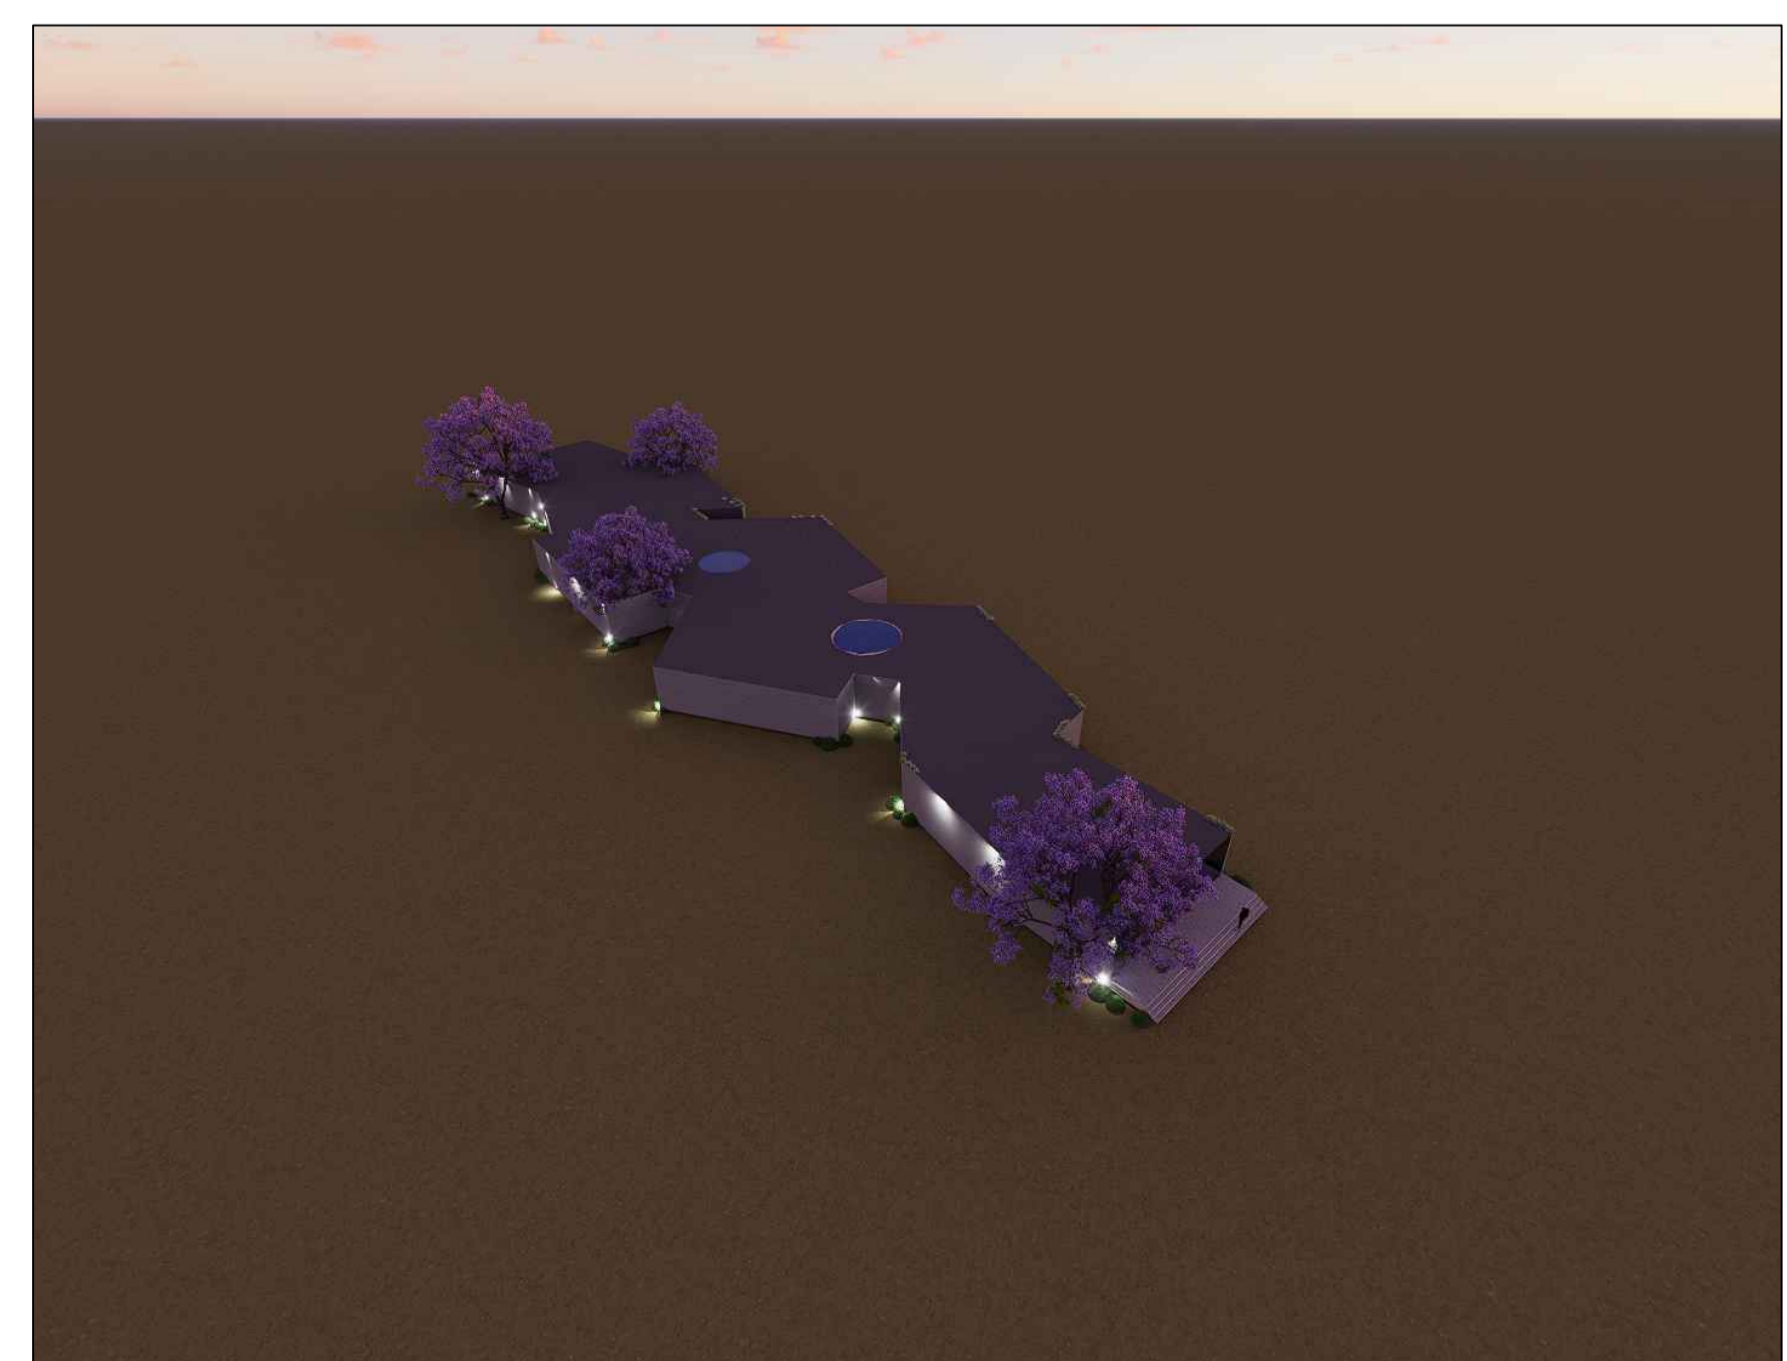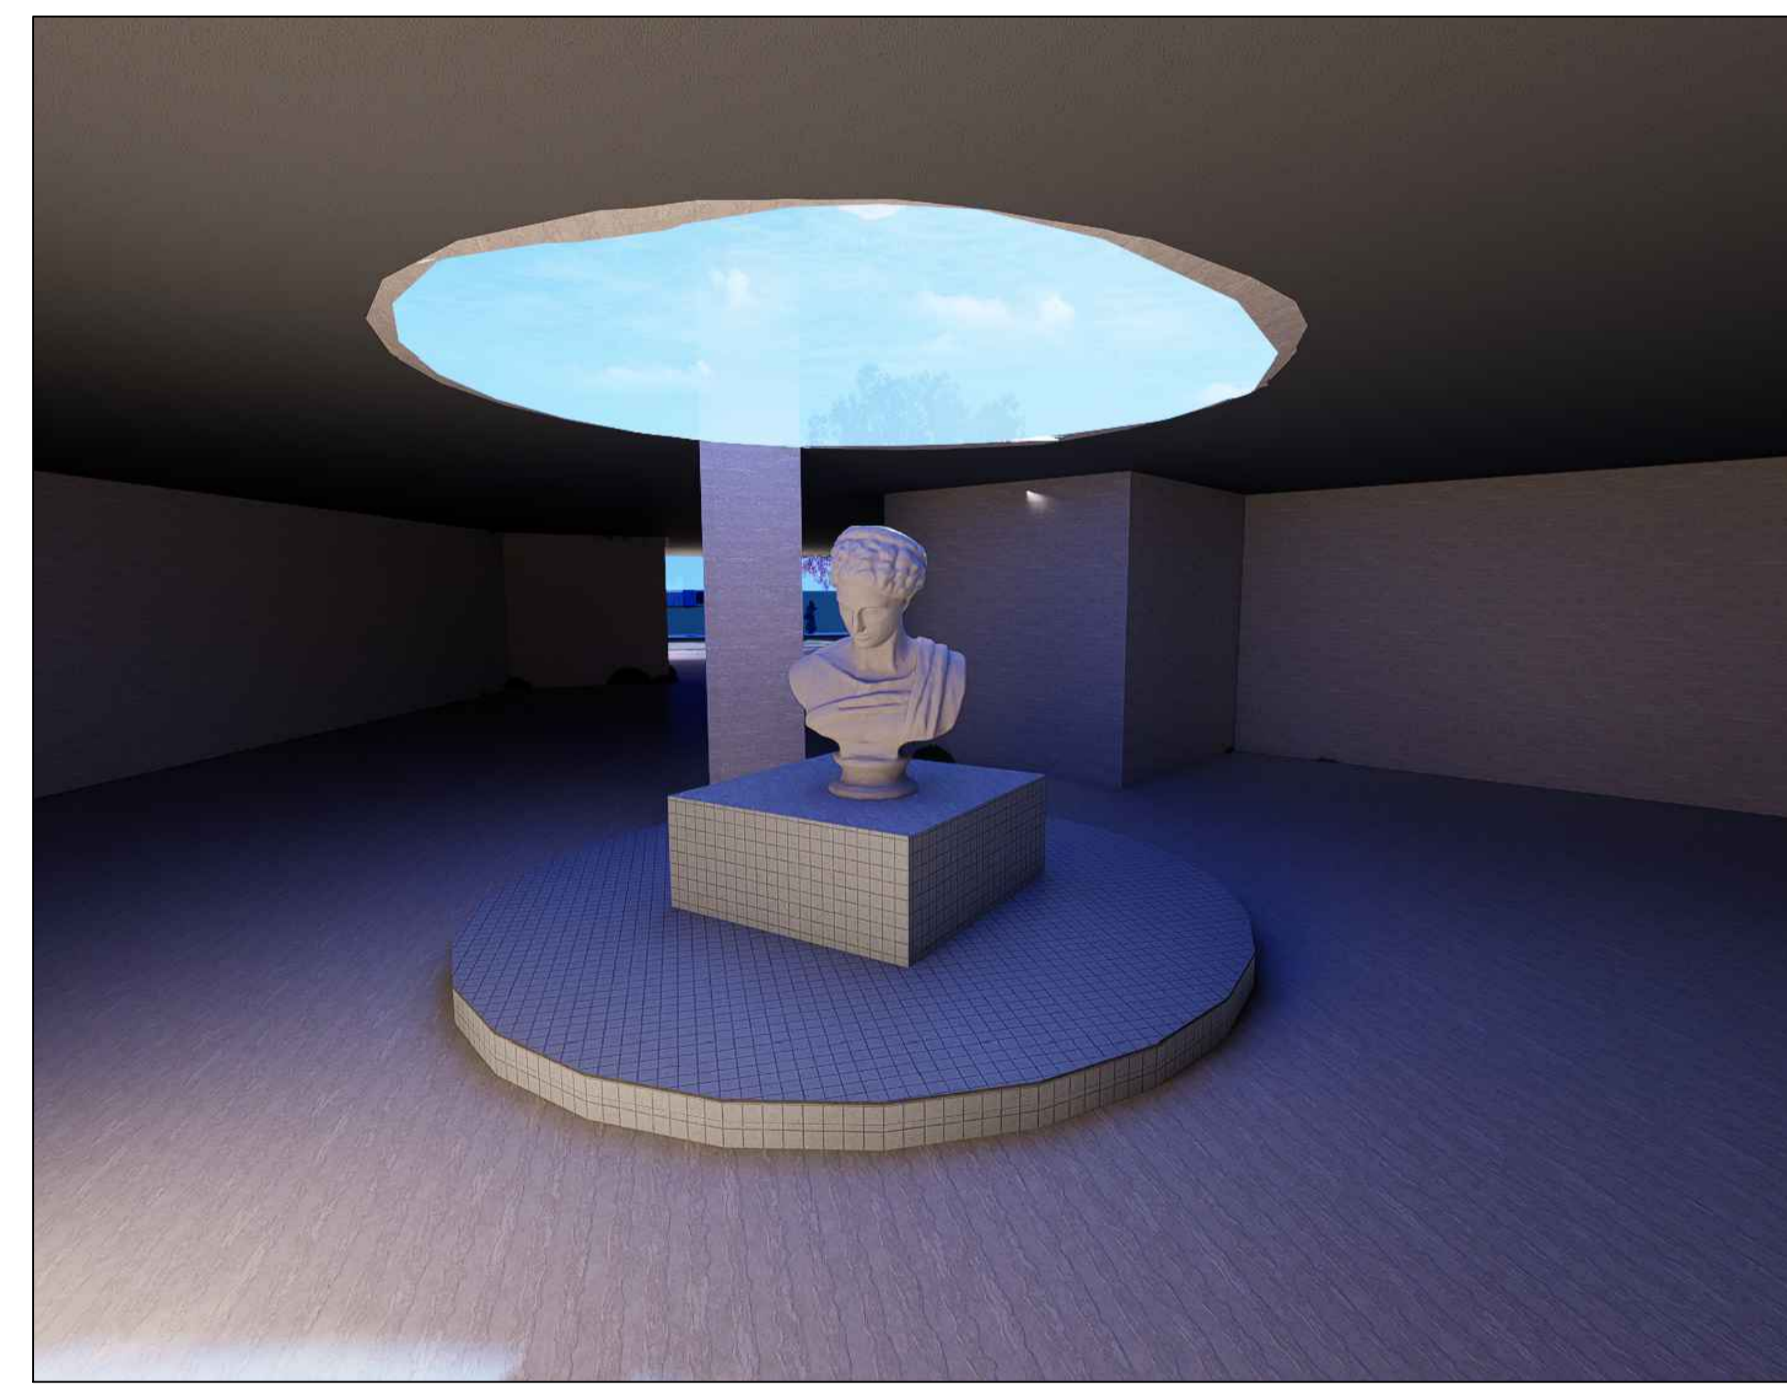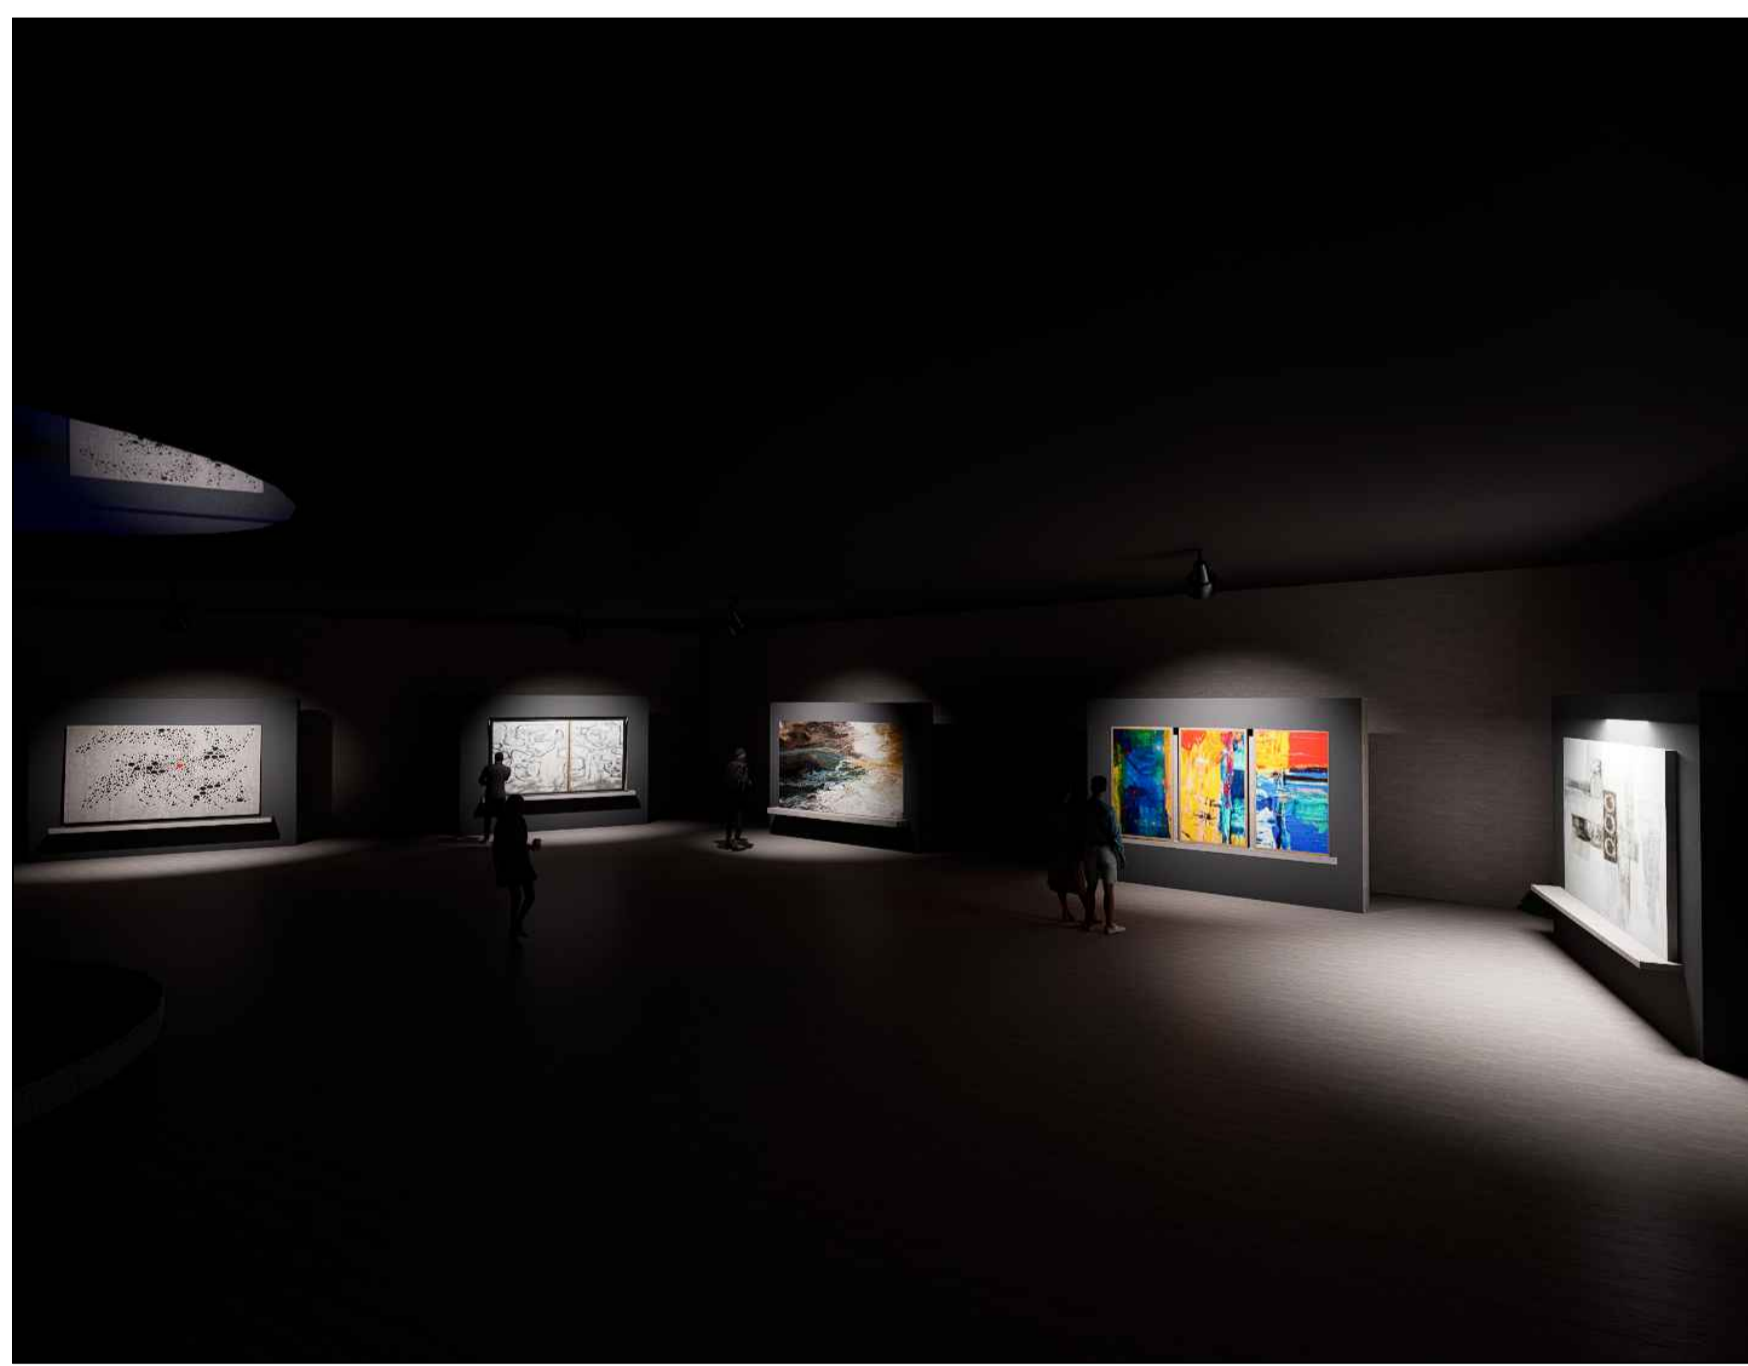


HISTORIC EXHIBITION PAVILION PLAN,SECTION,VIEW

SCALE 1:200


ALL DIMENSIONS ARE IN METER

NAME : DHARSHINI S | RRN : 230101601011


INTERPRETATION CENTER

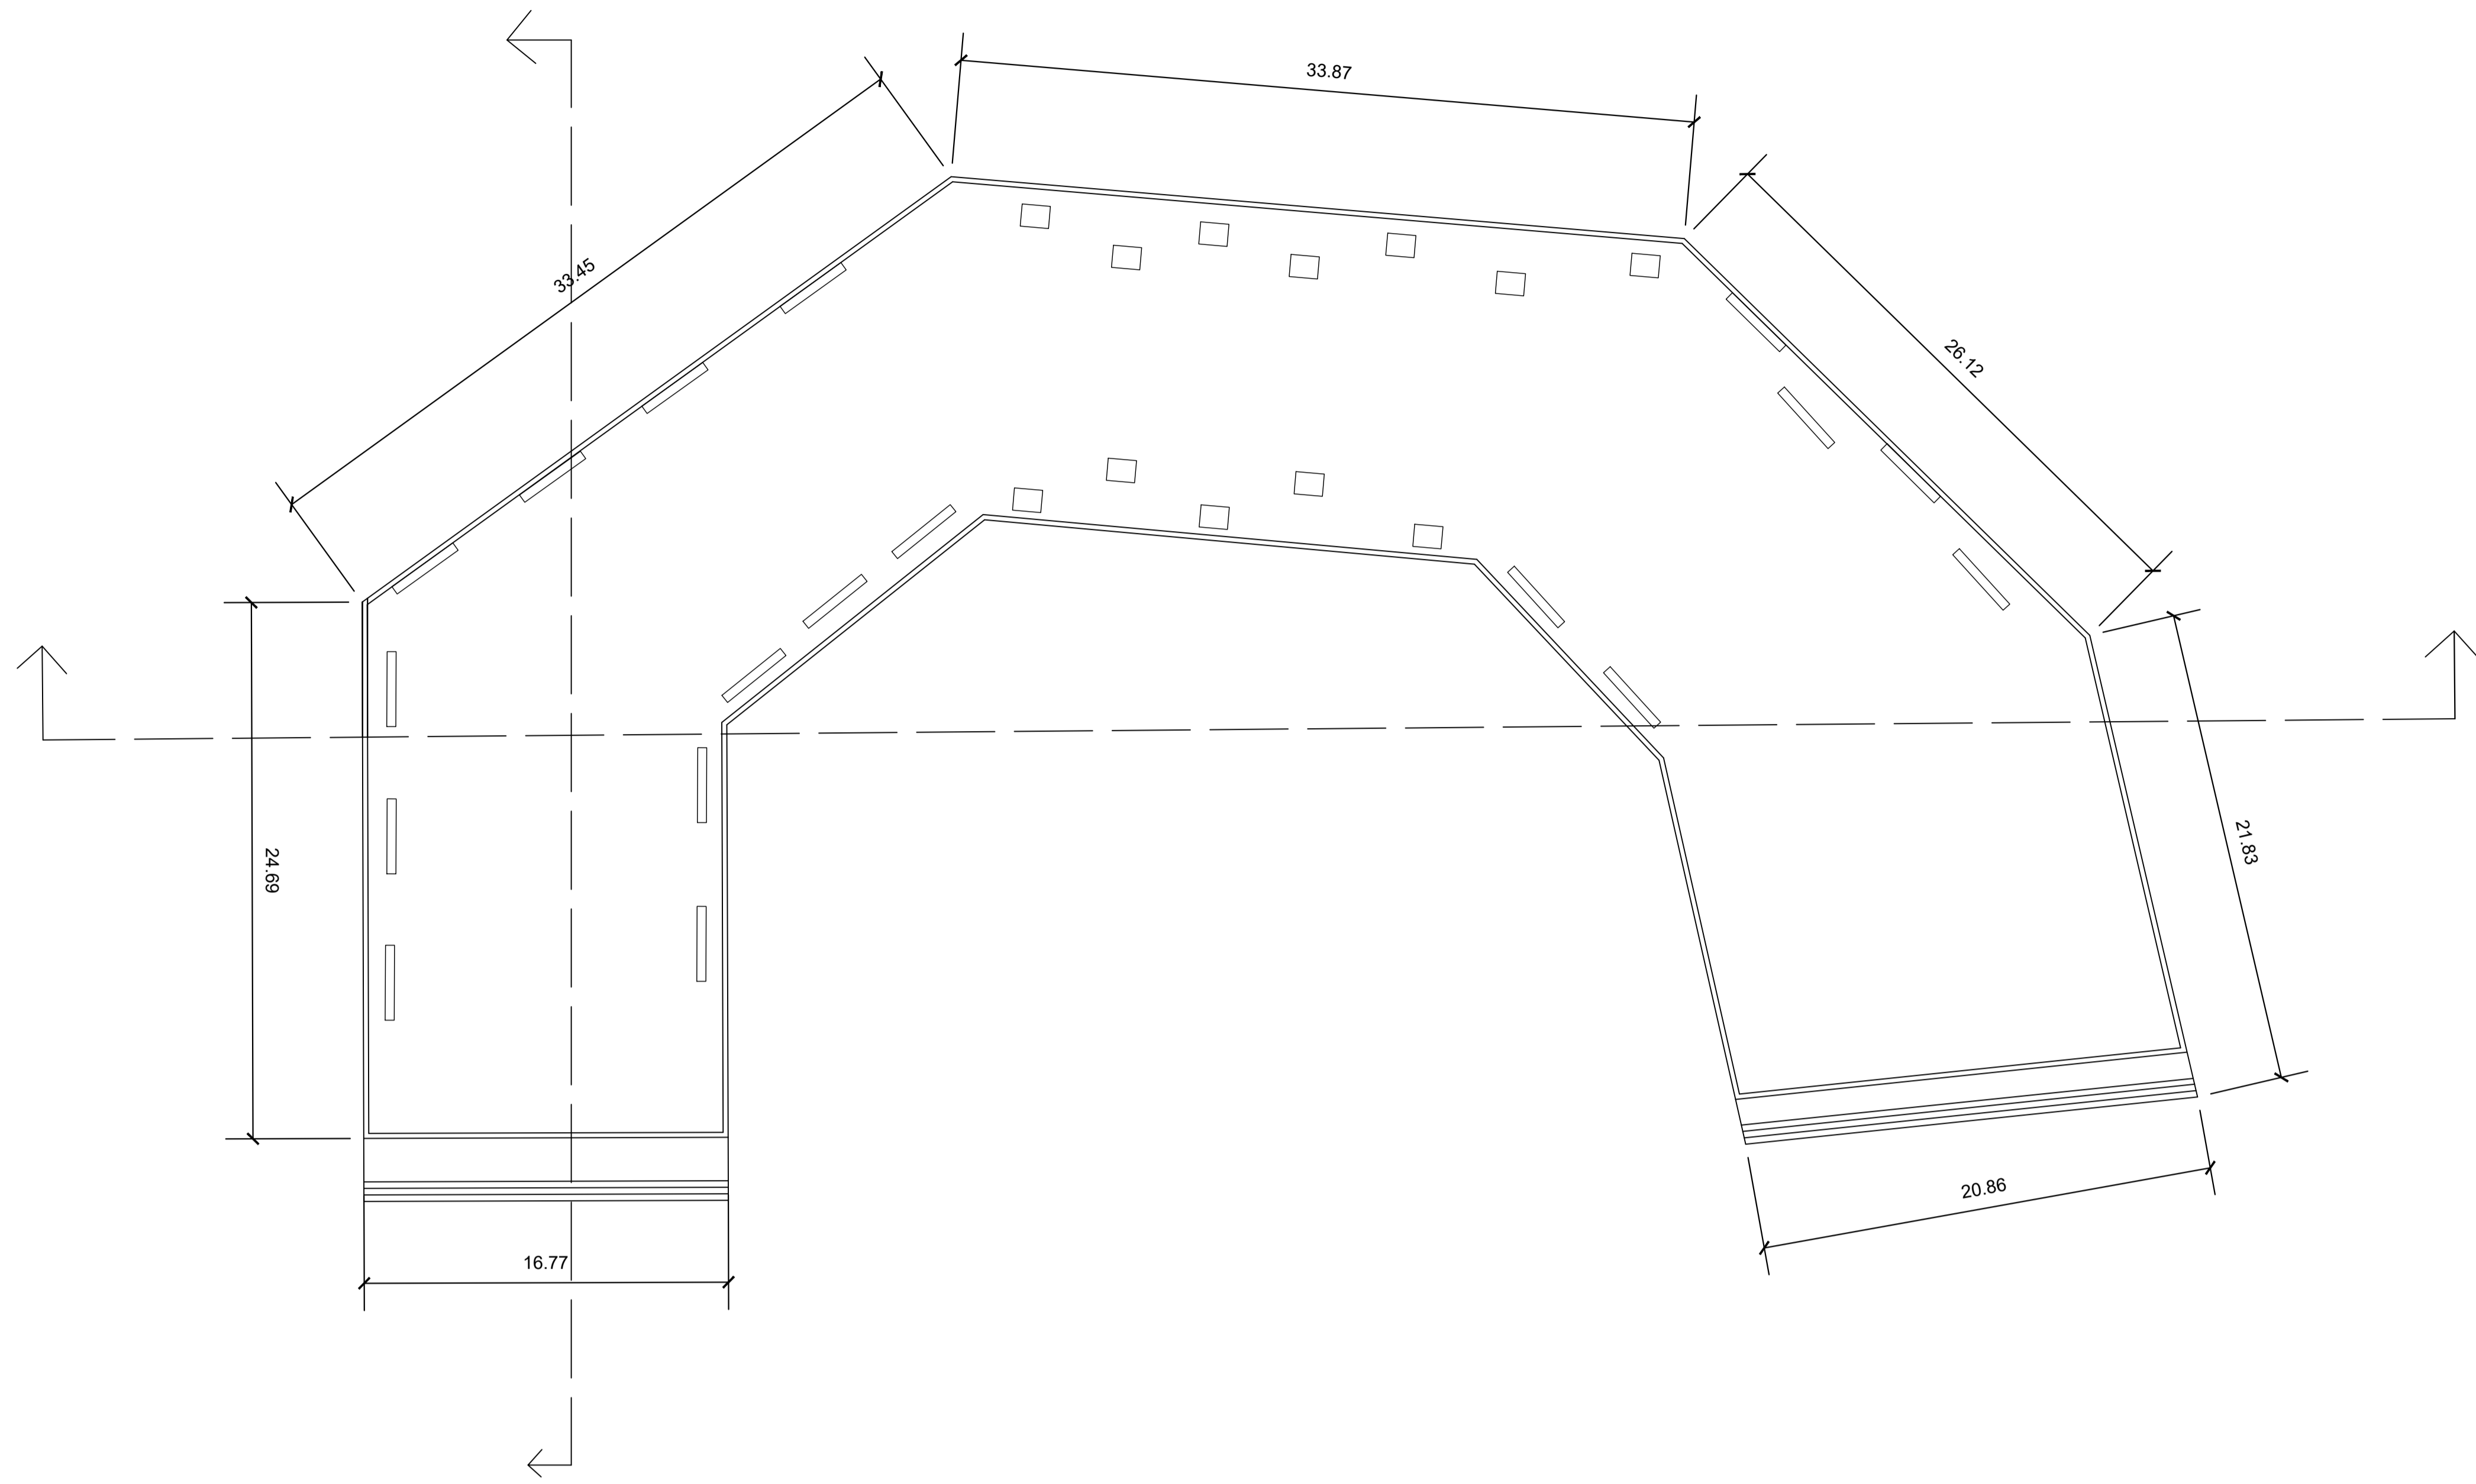


MEMORIAL ART GALLERY

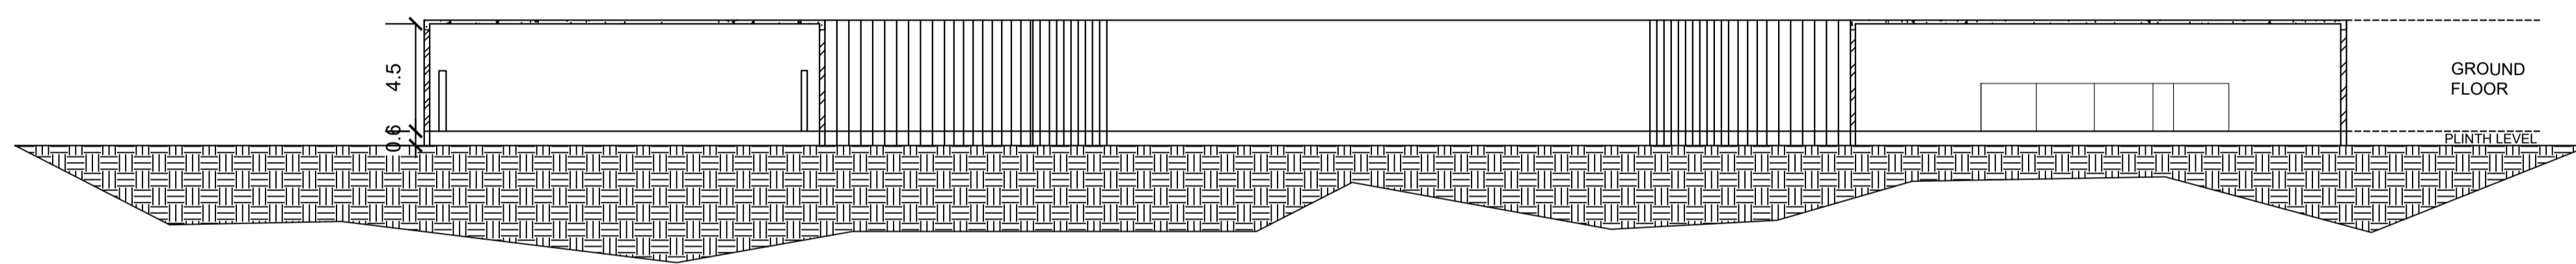

SECTION AA'

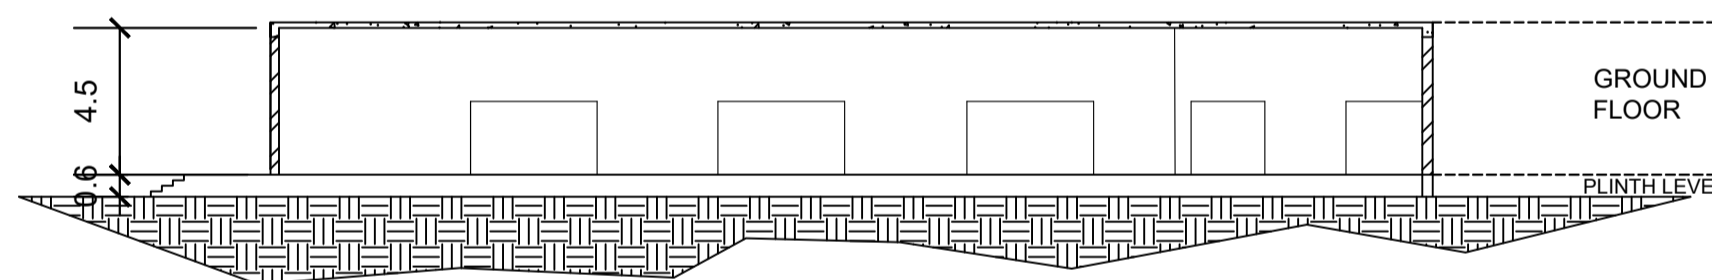


SECTION BB'

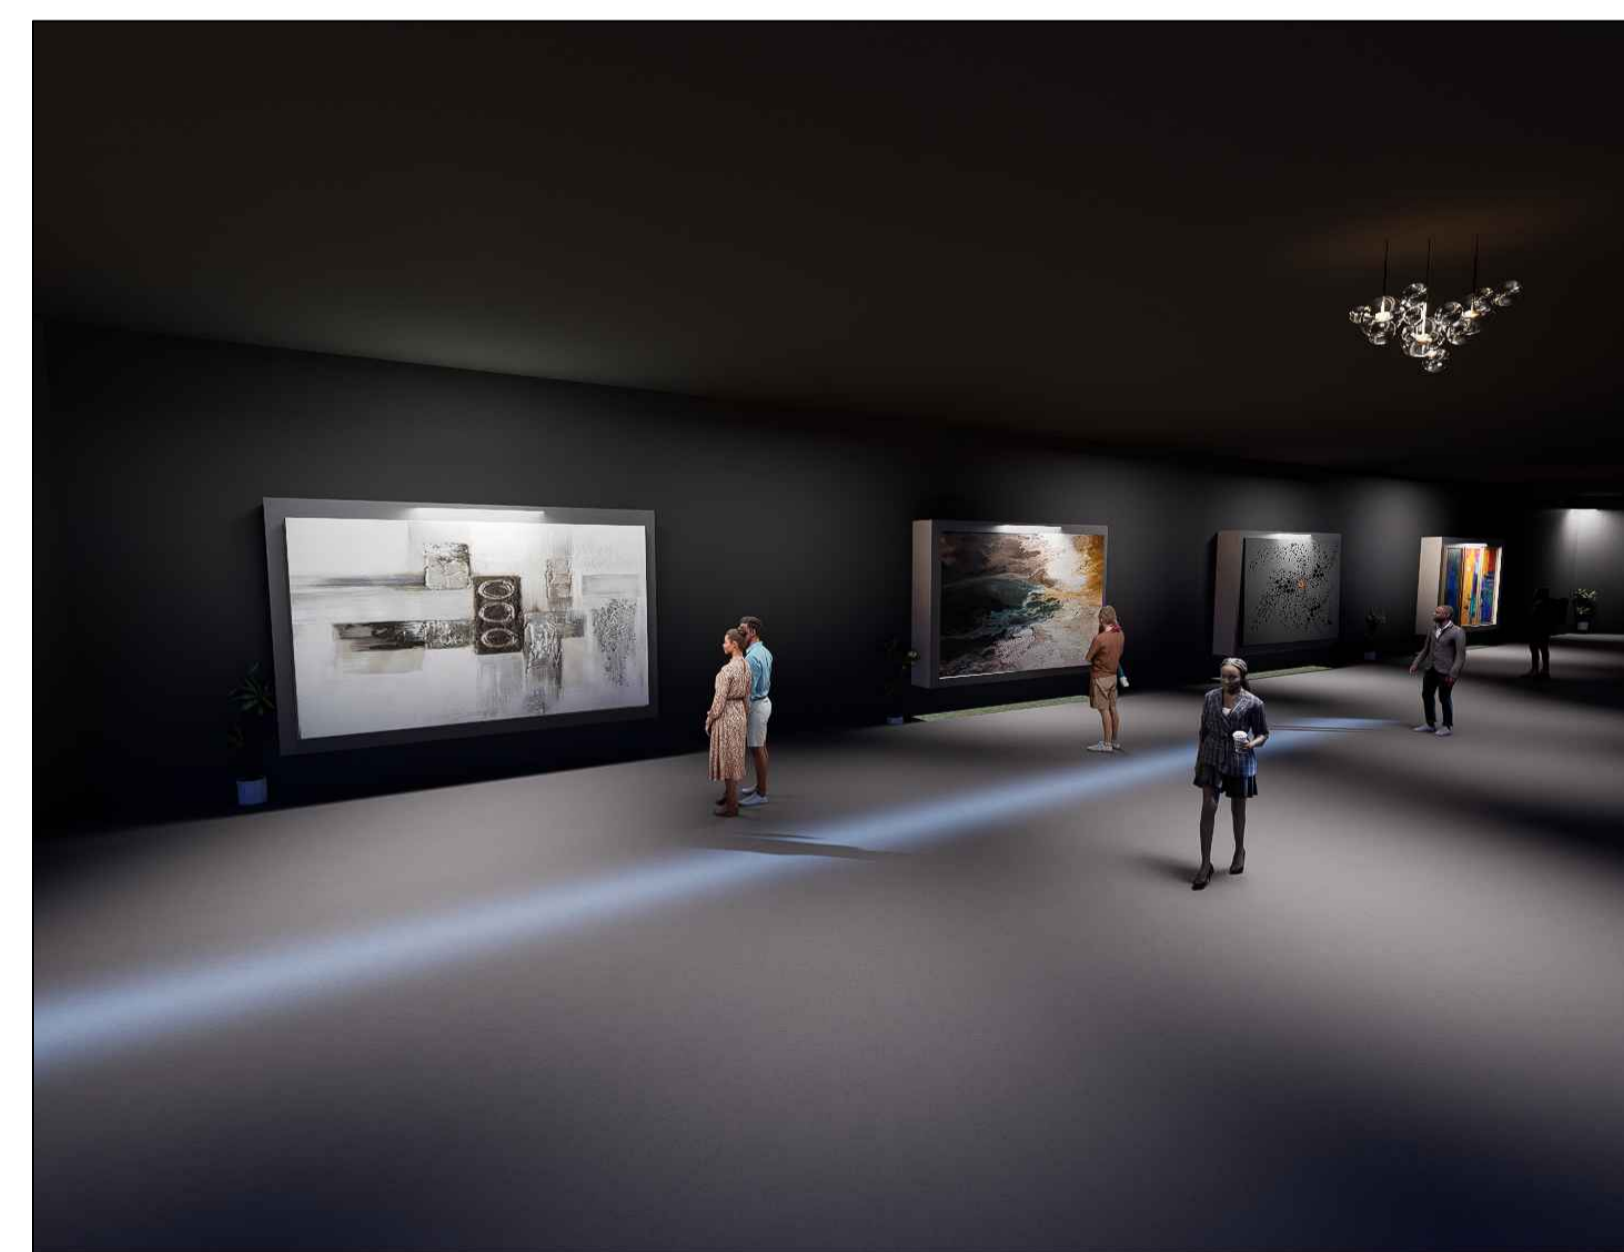

SCALE 1:200



ALL DIMENSIONS ARE IN METER

NAME : DHARSHINI S | RRN : 230101601011

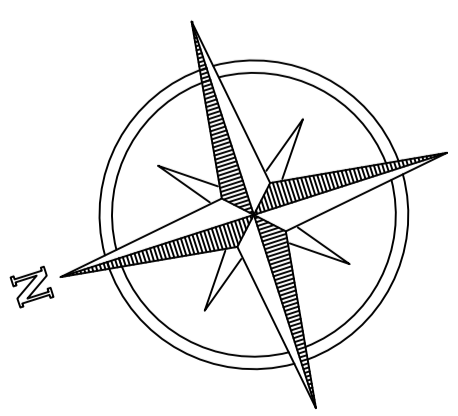

ART GALLERY PLAN,SECTION,VIEW



INTERPRETATION CENTER

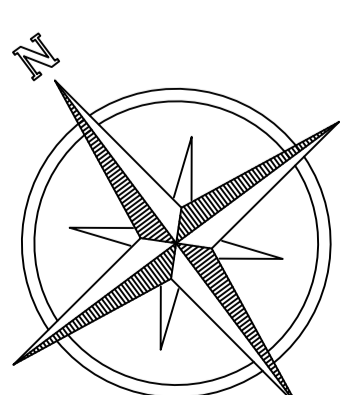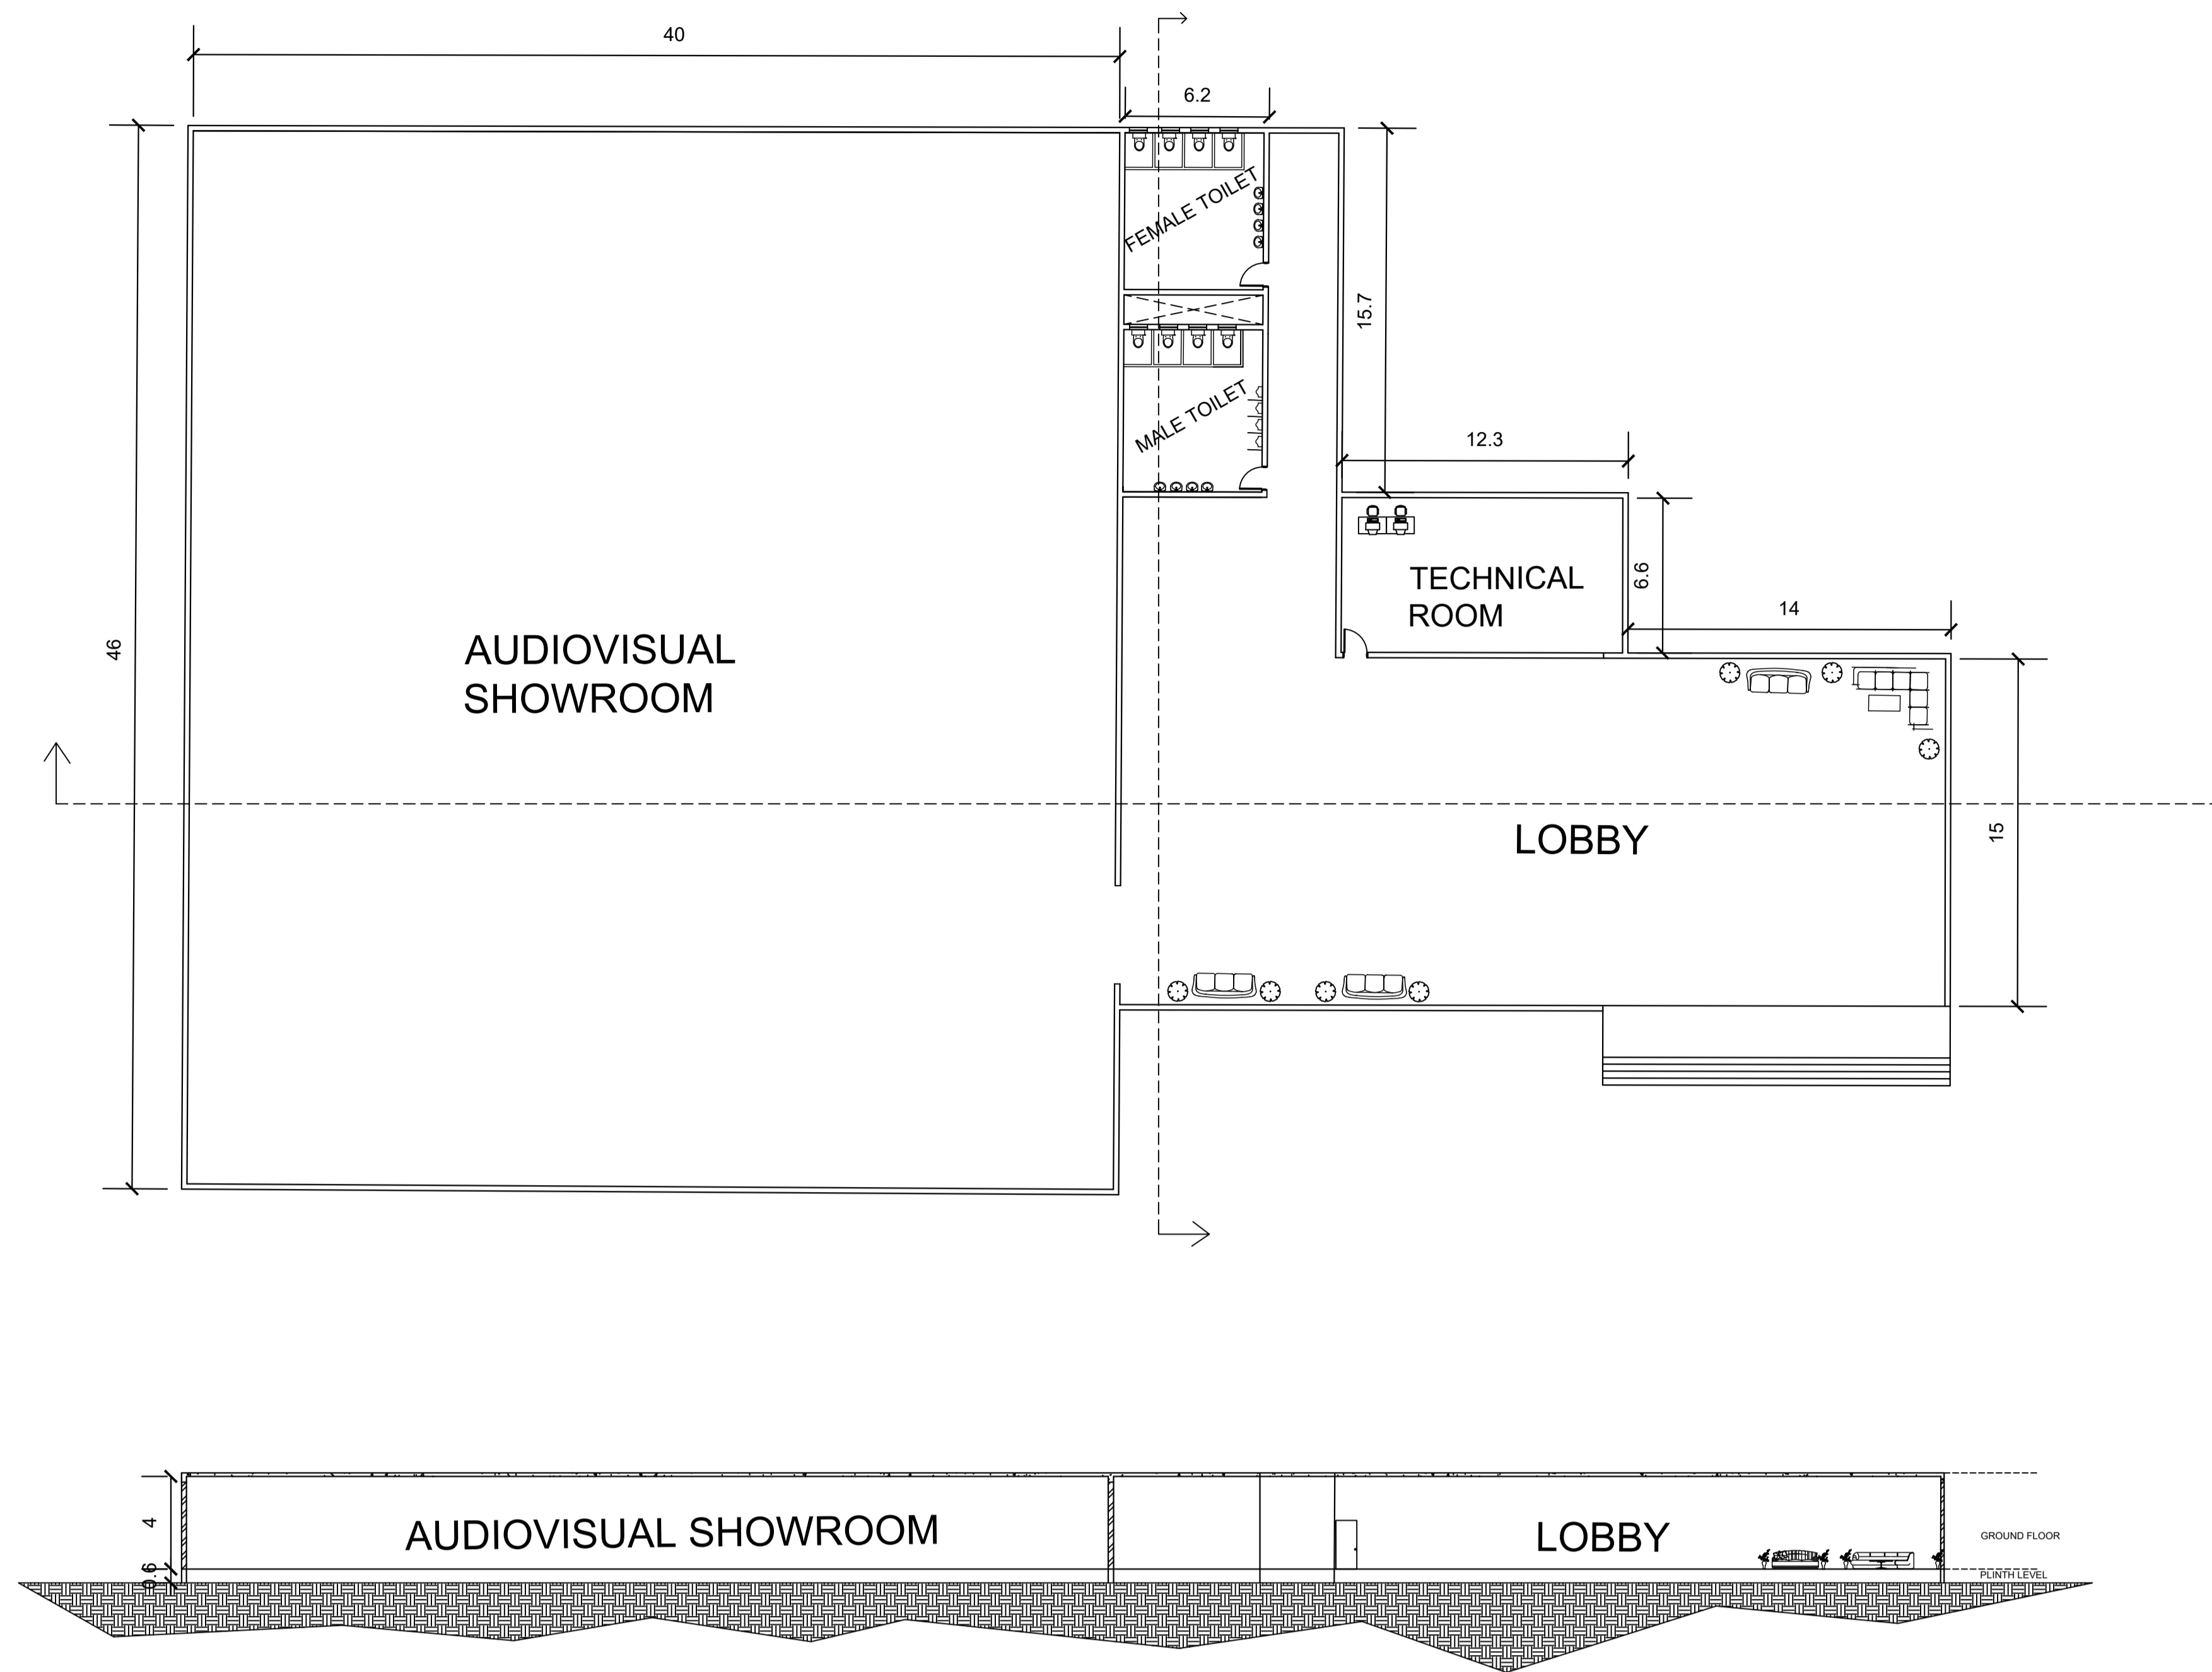


AUDIOVISUAL SHOWROOM PLAN, SECTION, VIEW

SCALE 1:200
ALL DIMENSIONS ARE IN METER




NAME : DHARSHINI S | RRN : 230101601011

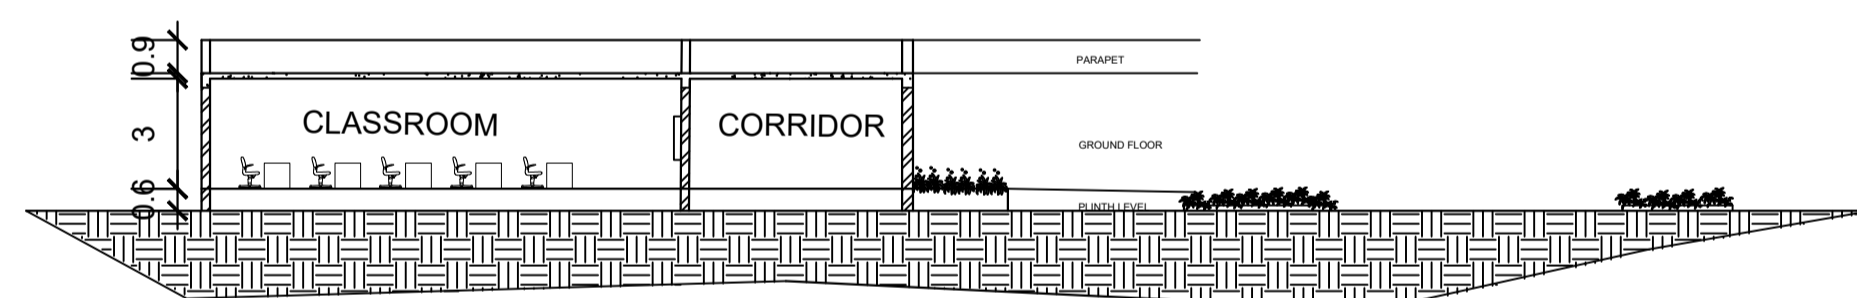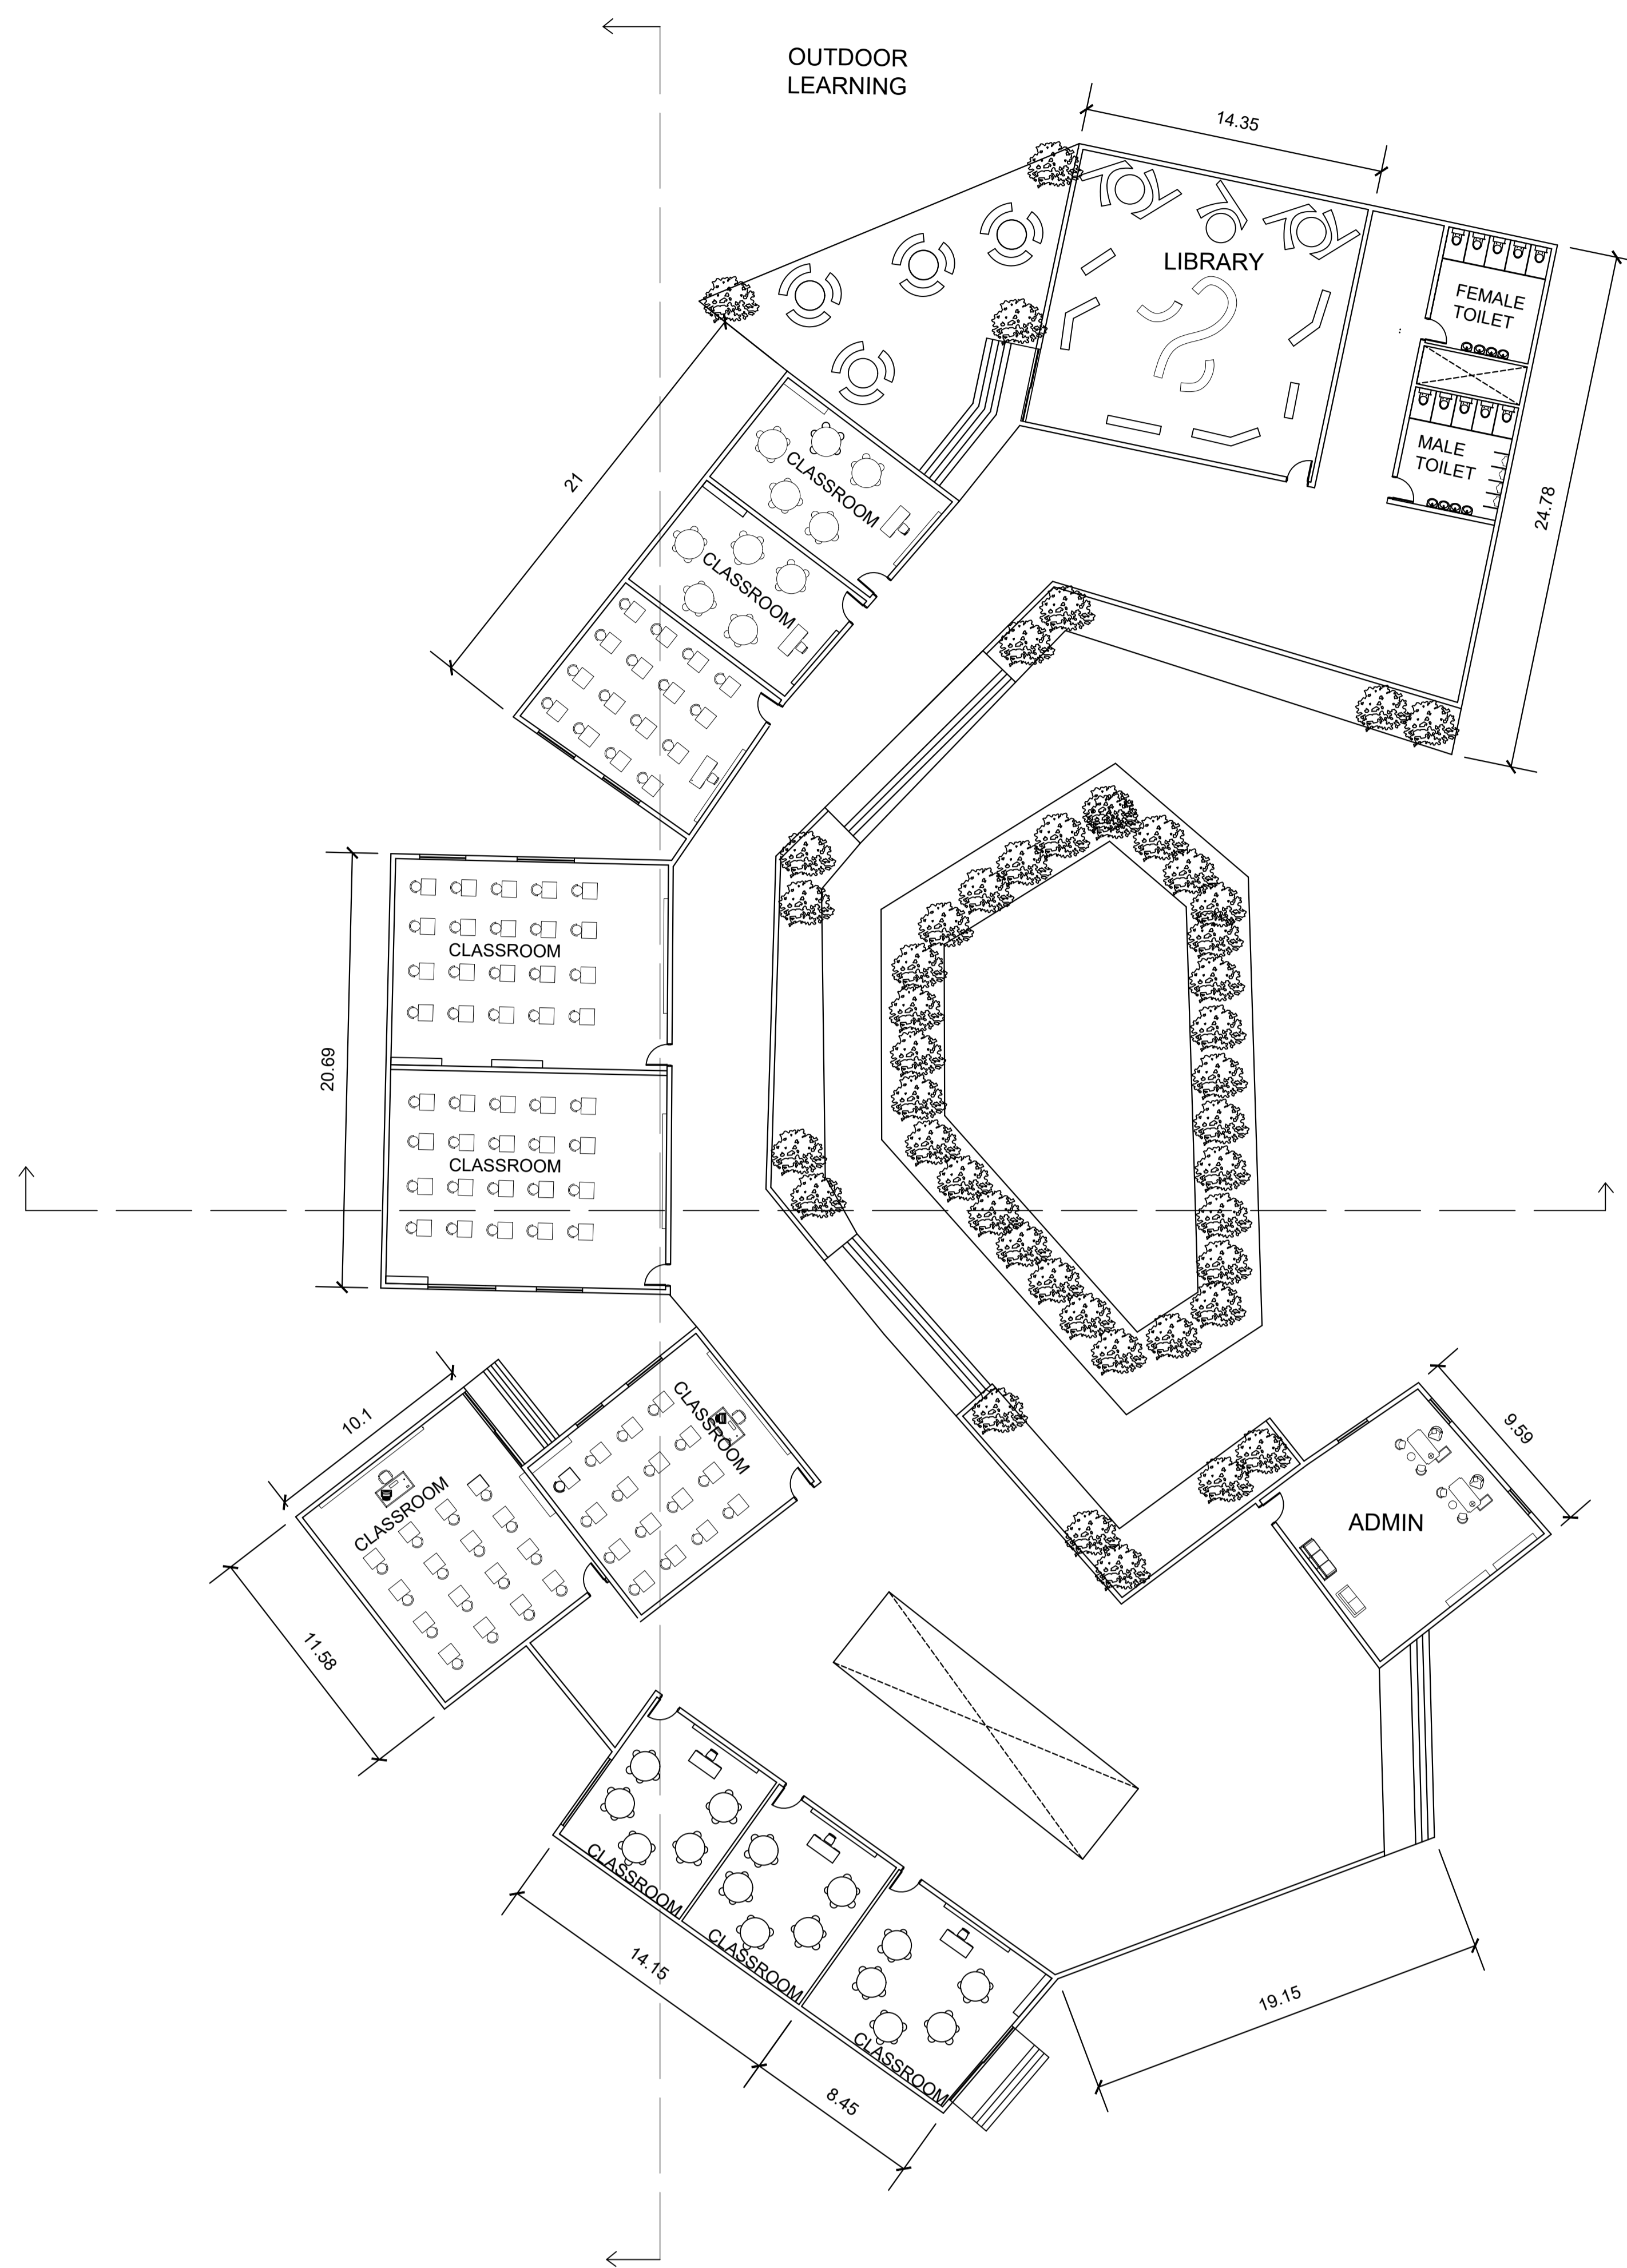

SECTION AA'



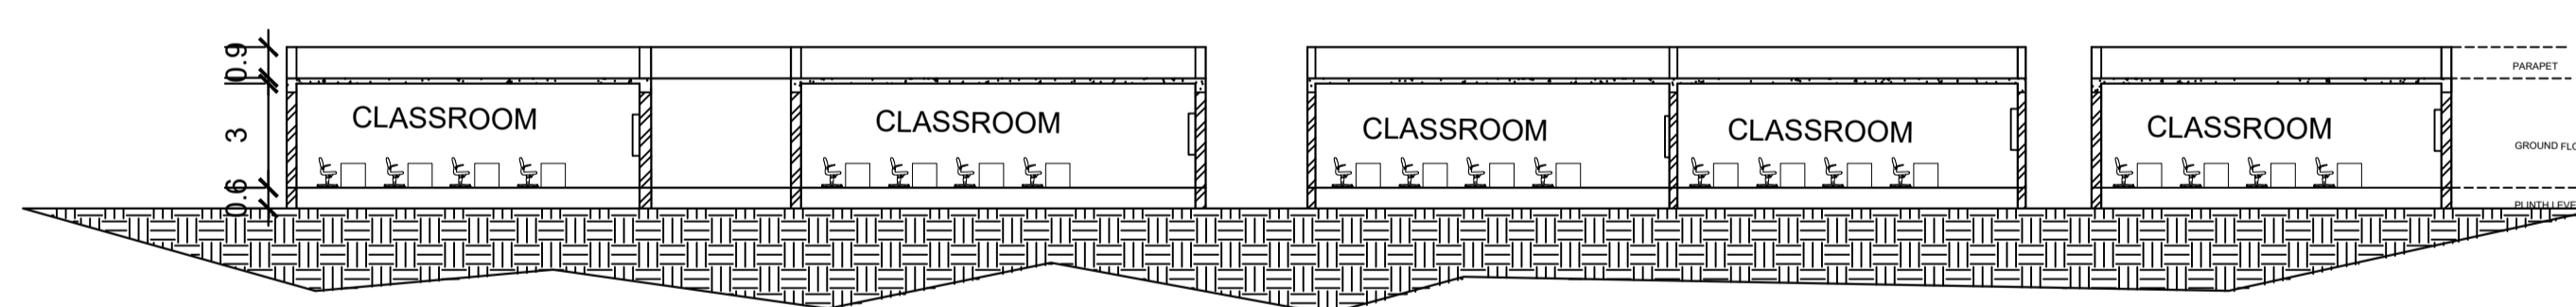


SECTION BB'

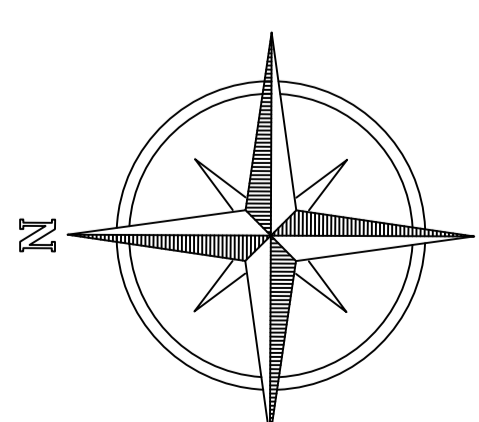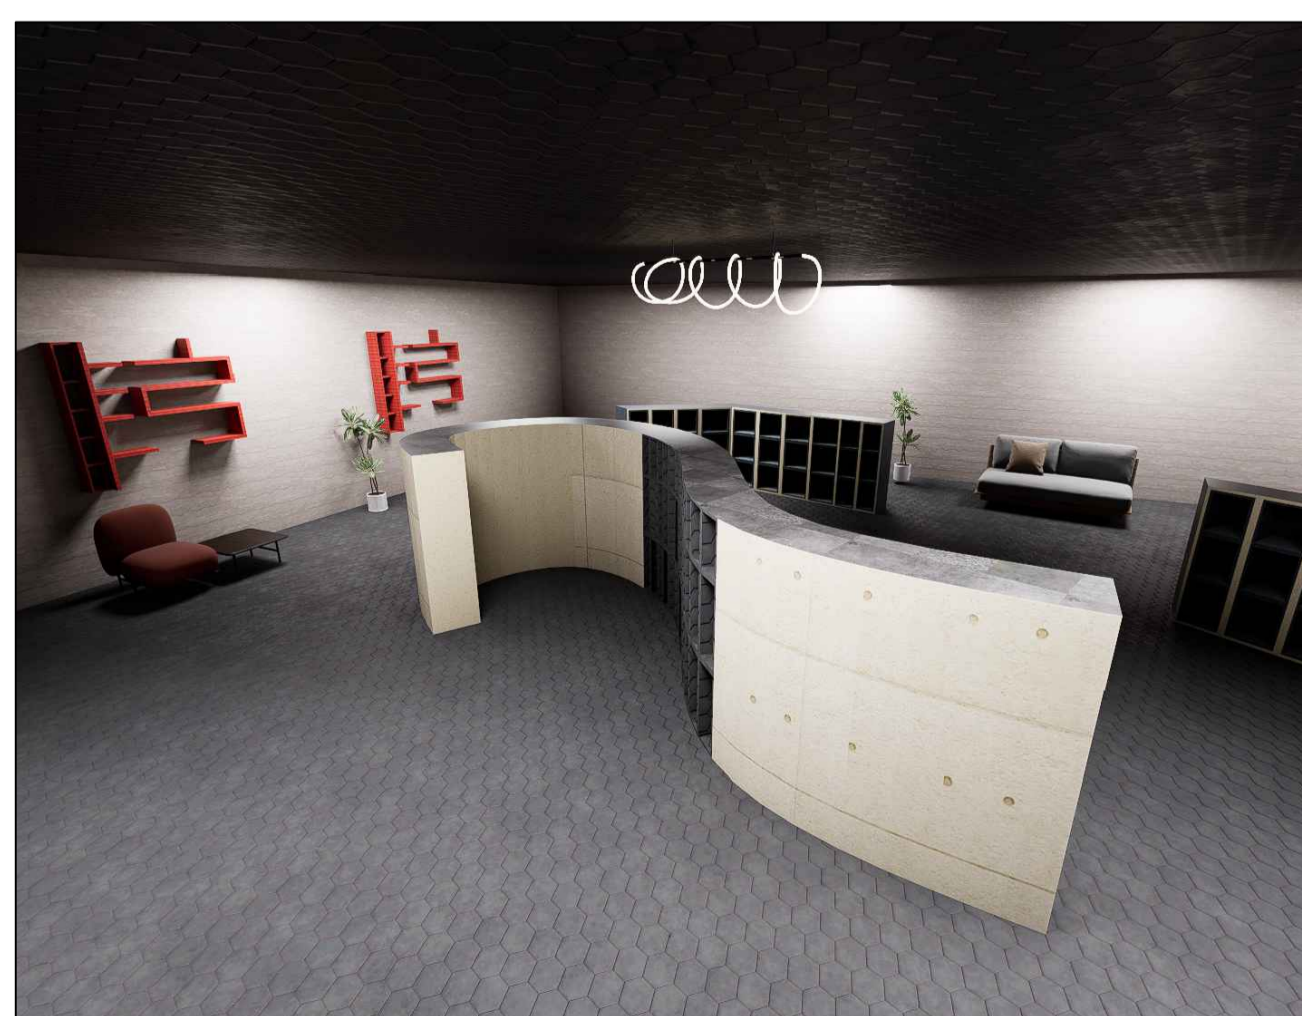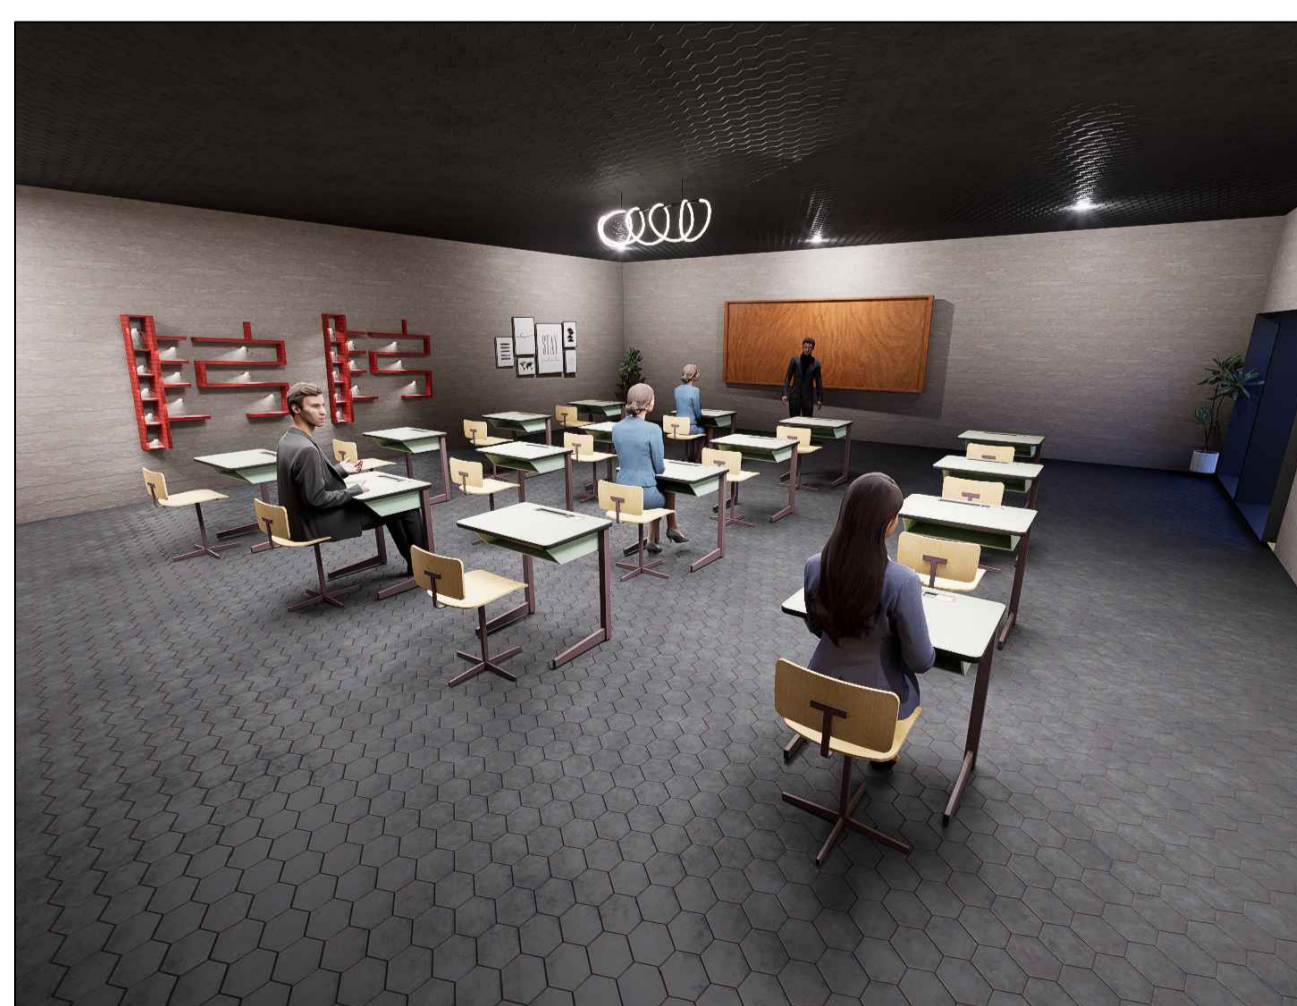

SCALE 1:200
ALL DIMENSIONS ARE IN METER

INTERPRETATION CENTER

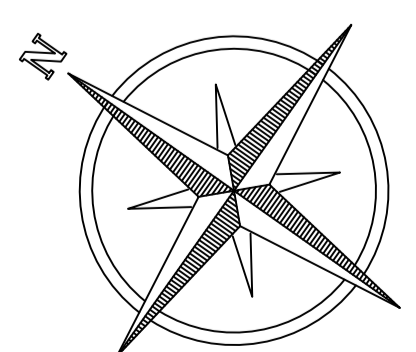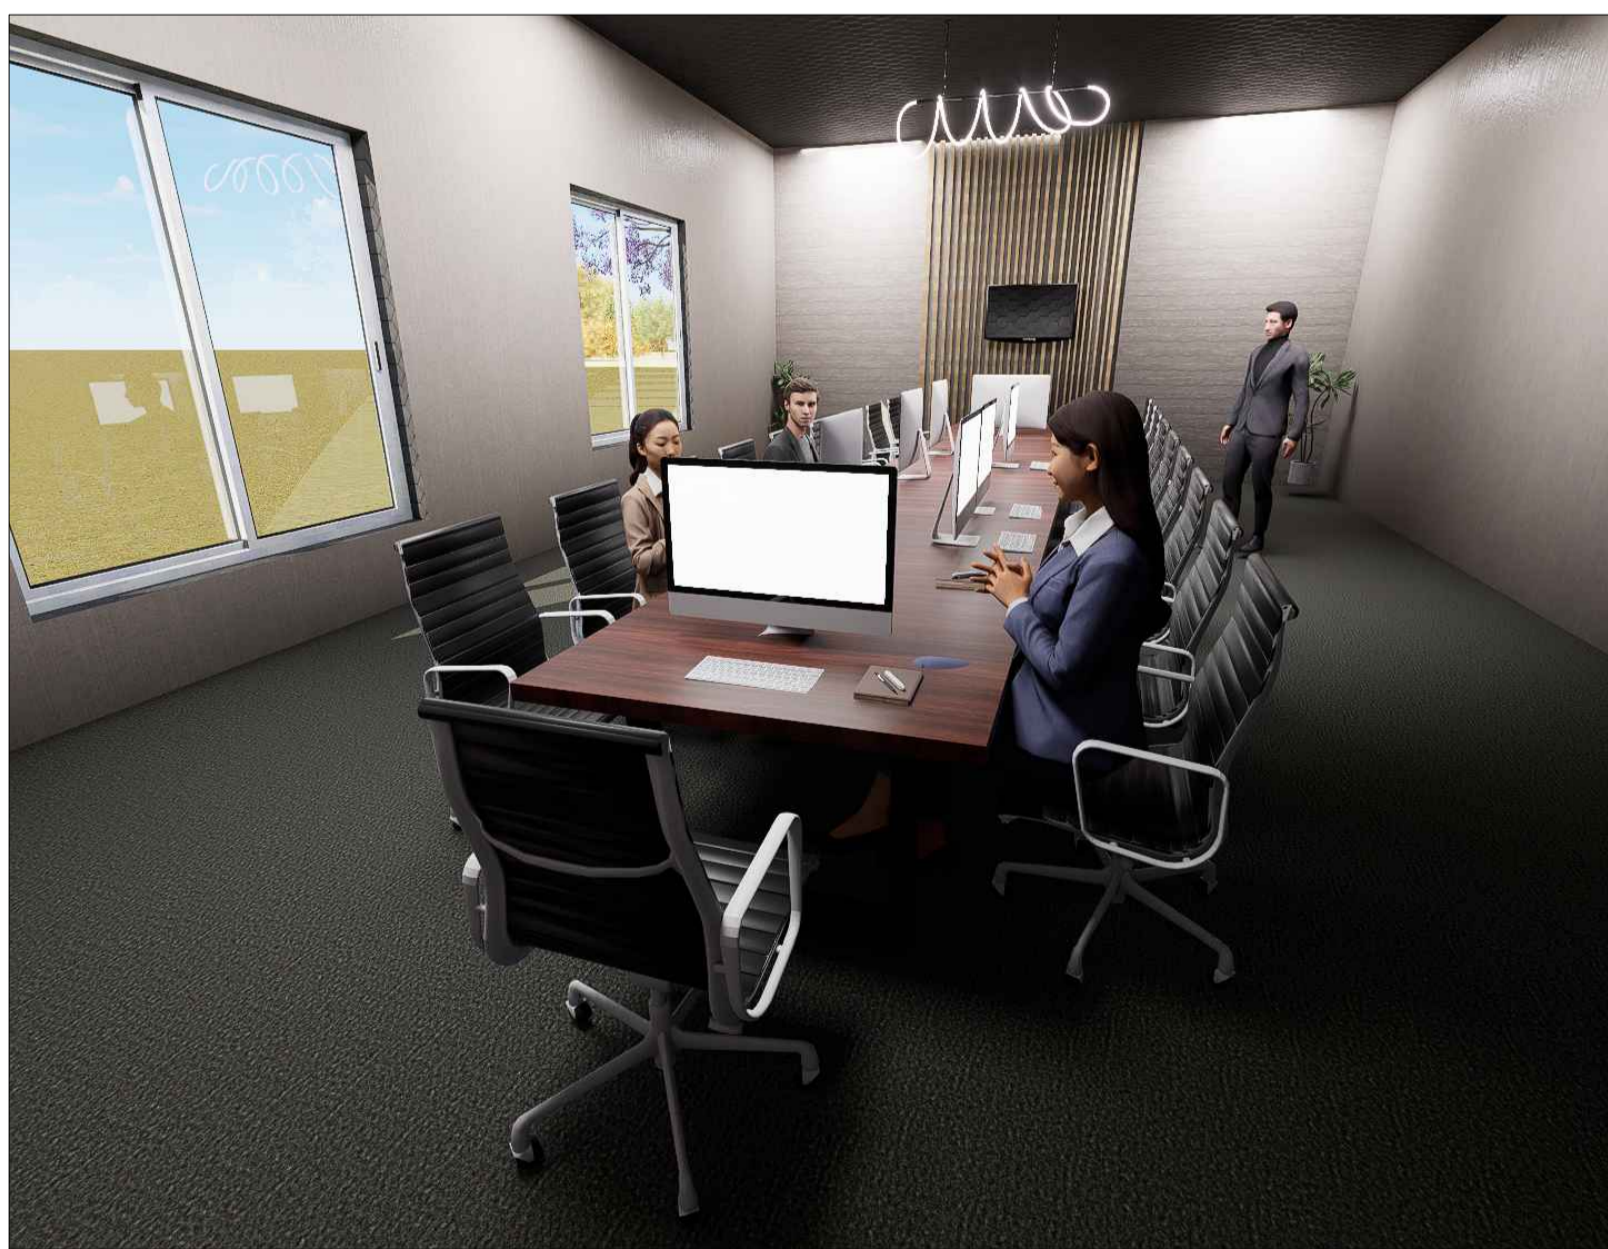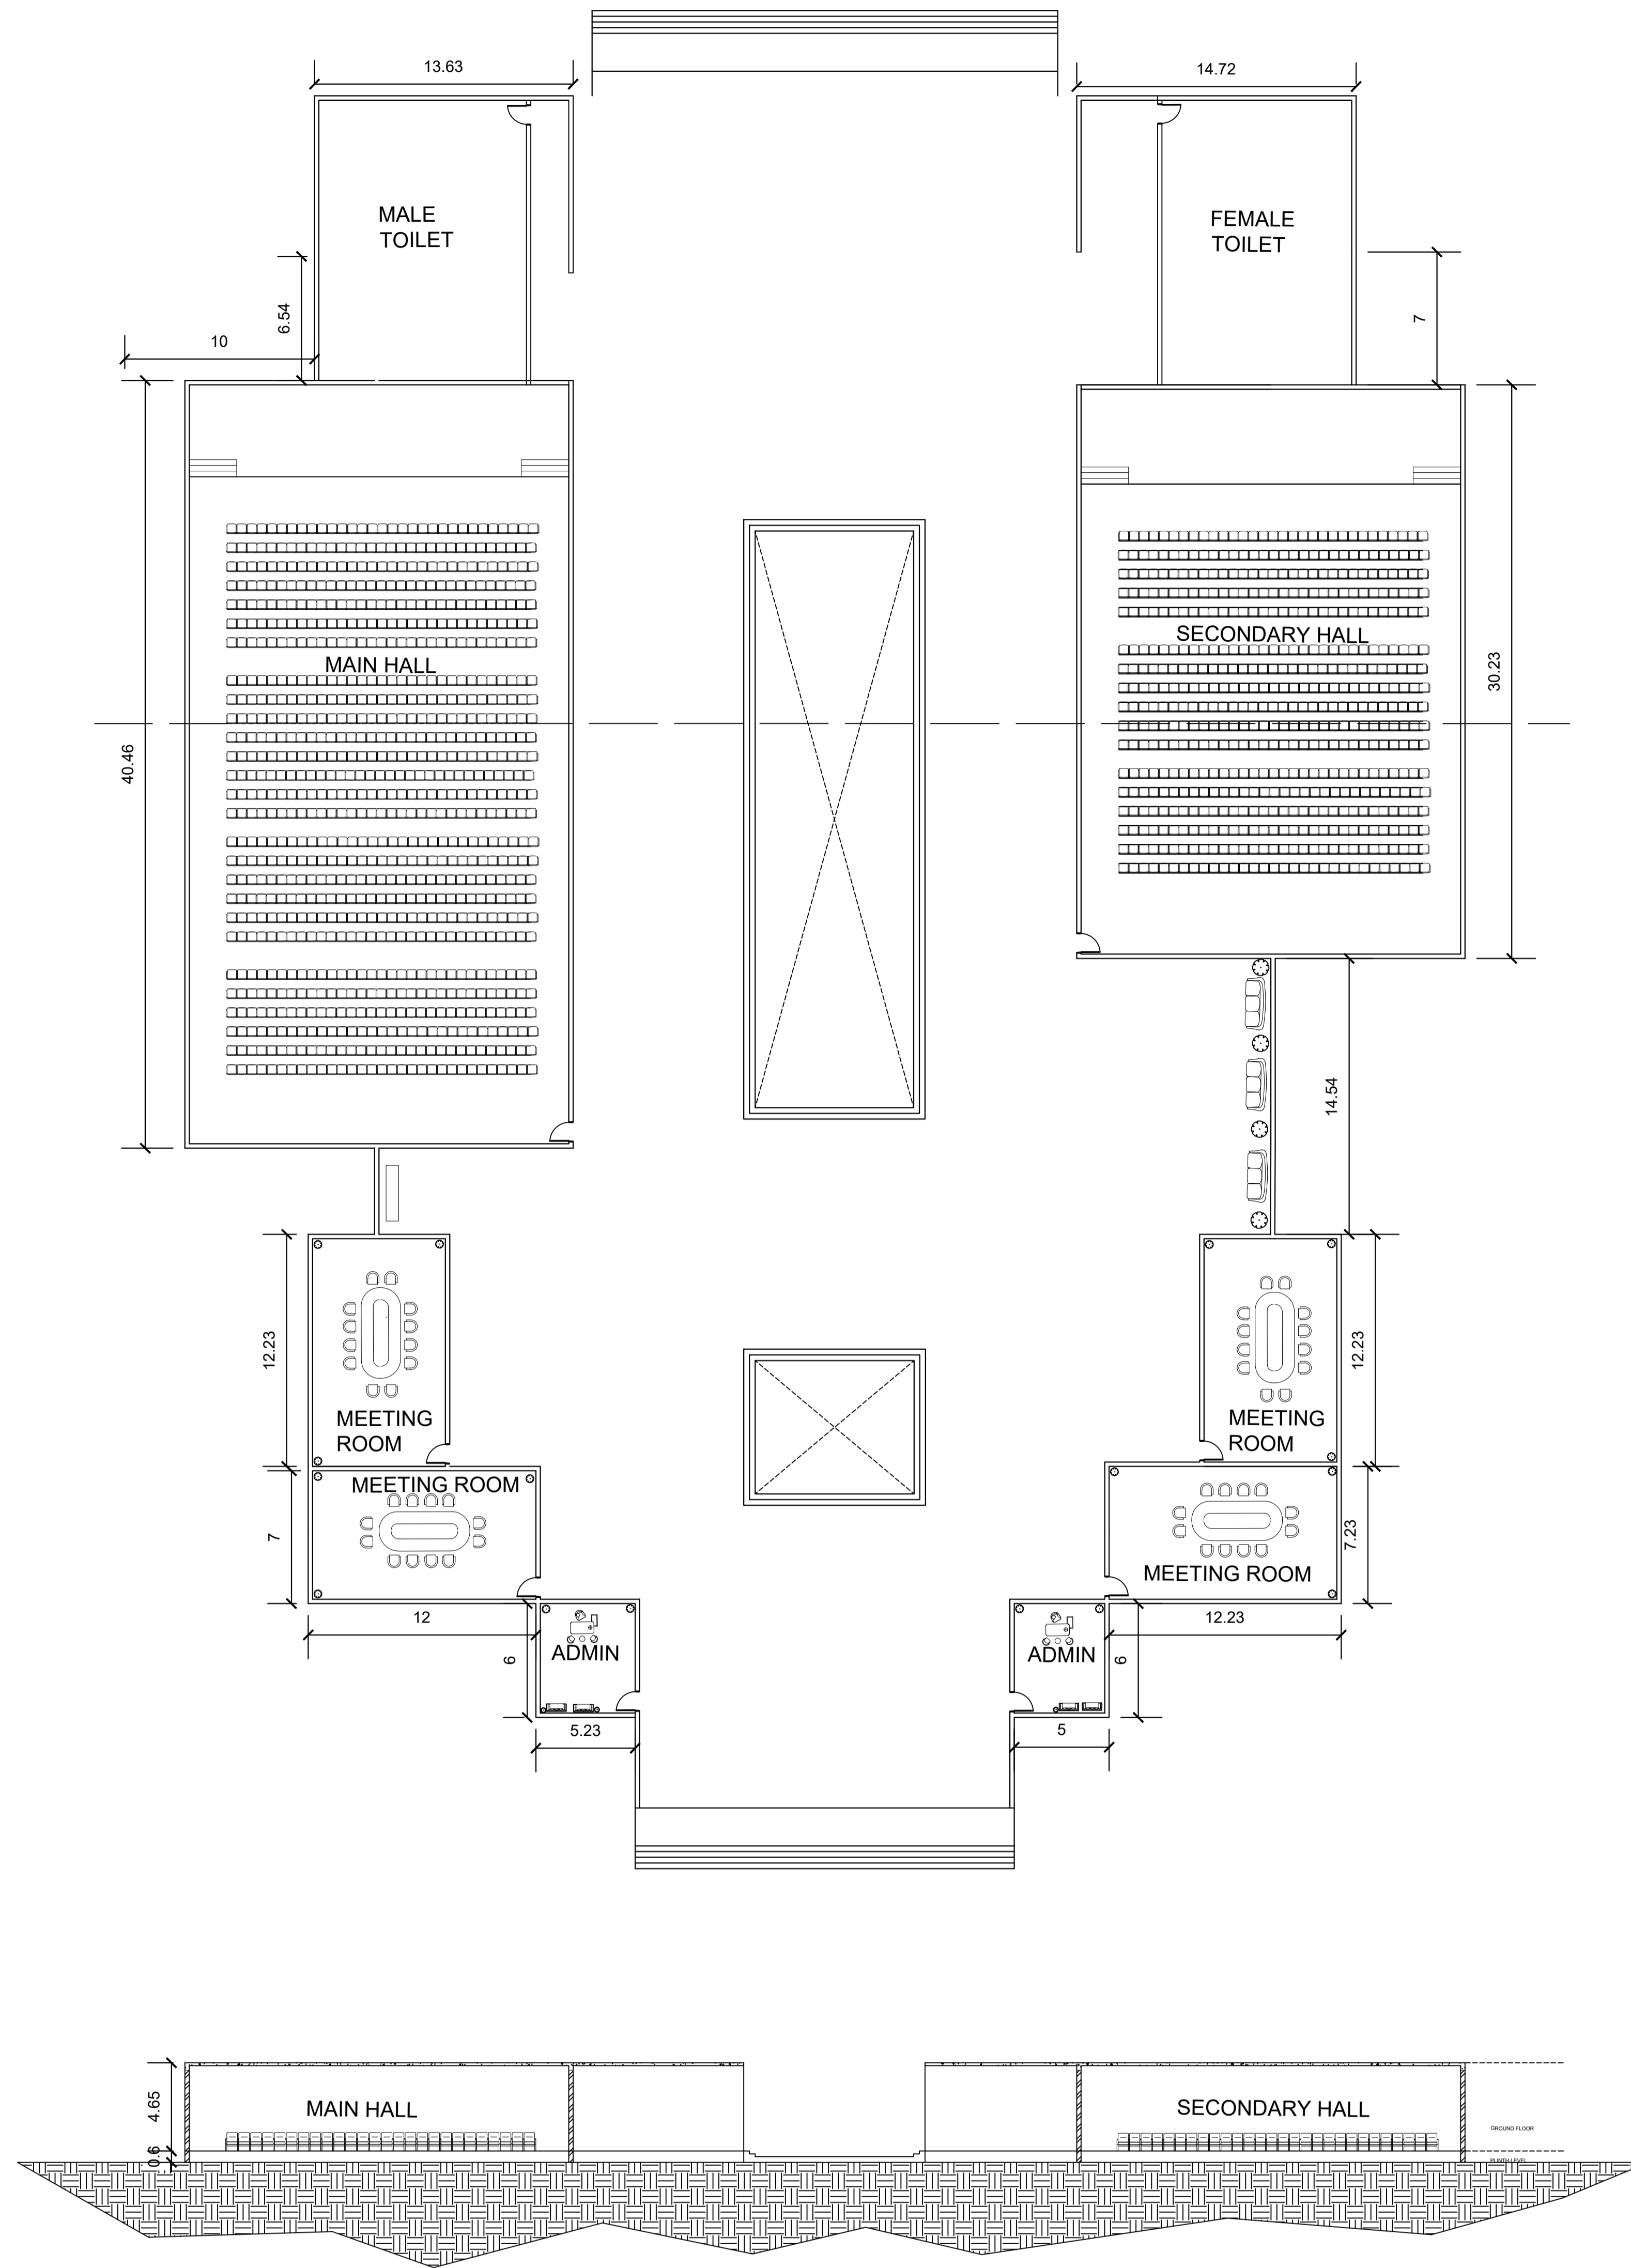


CONFERENCE ROOM COMPLEX PLAN, SECTION, VIEW


SCALE 1:200
ALL DIMENSIONS ARE IN METER

NAME : DHARSHINI S | RRN : 230101601011


INTERPRETATION CENTER

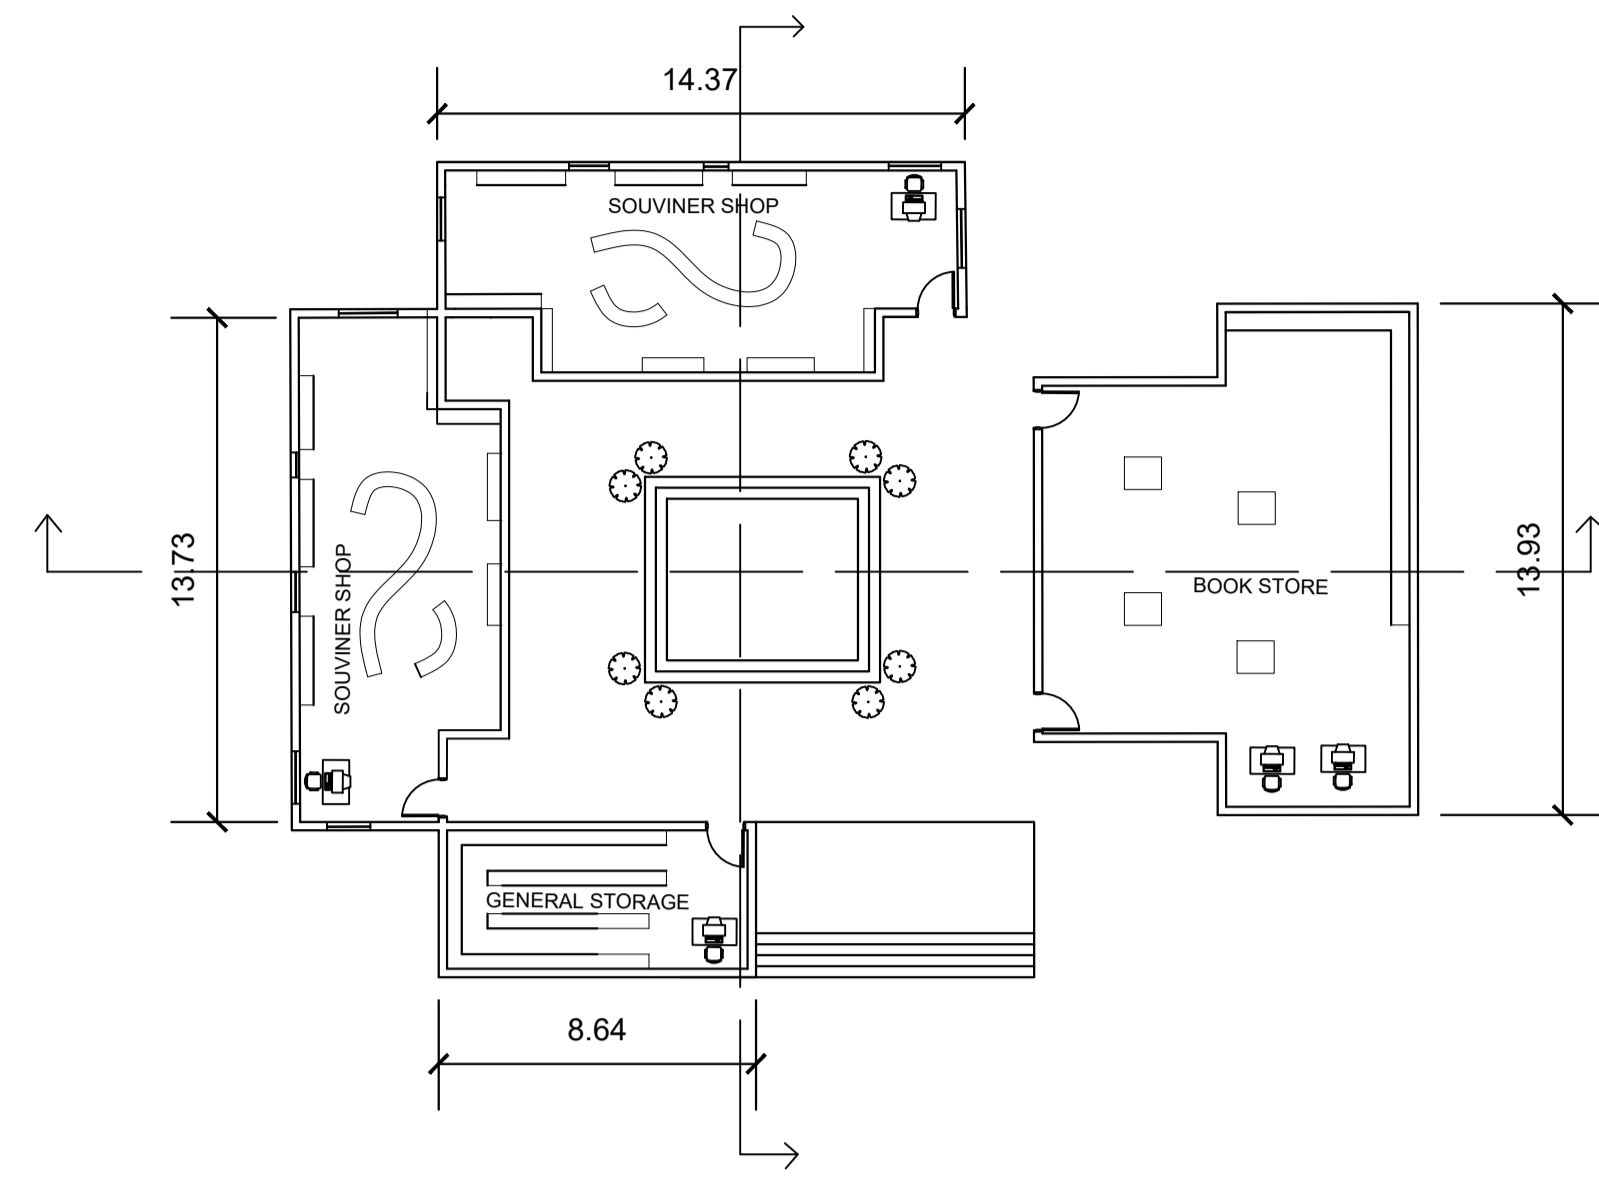

PLAN

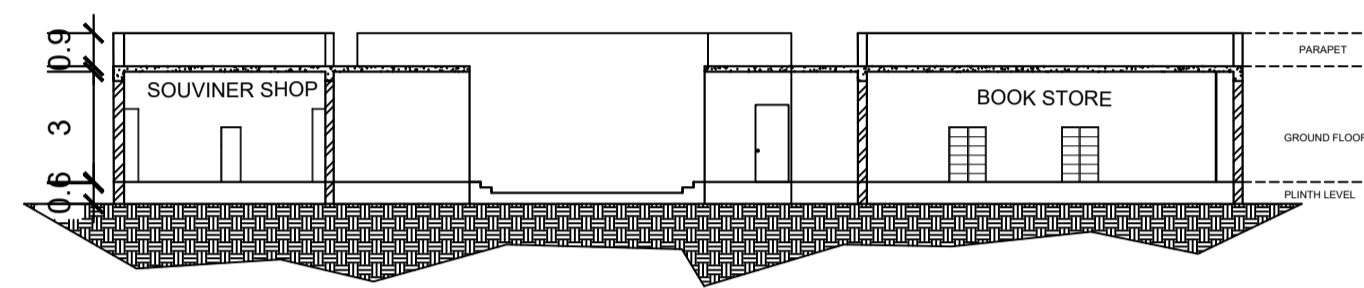


SECTION AA'




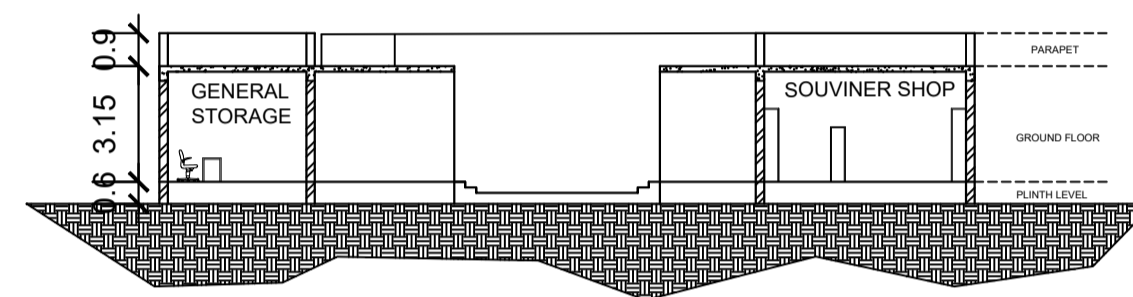


SECTION BB'




SCALE 1:200
ALL DIMENSIONS ARE IN METER

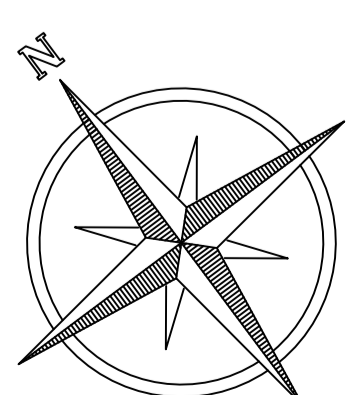

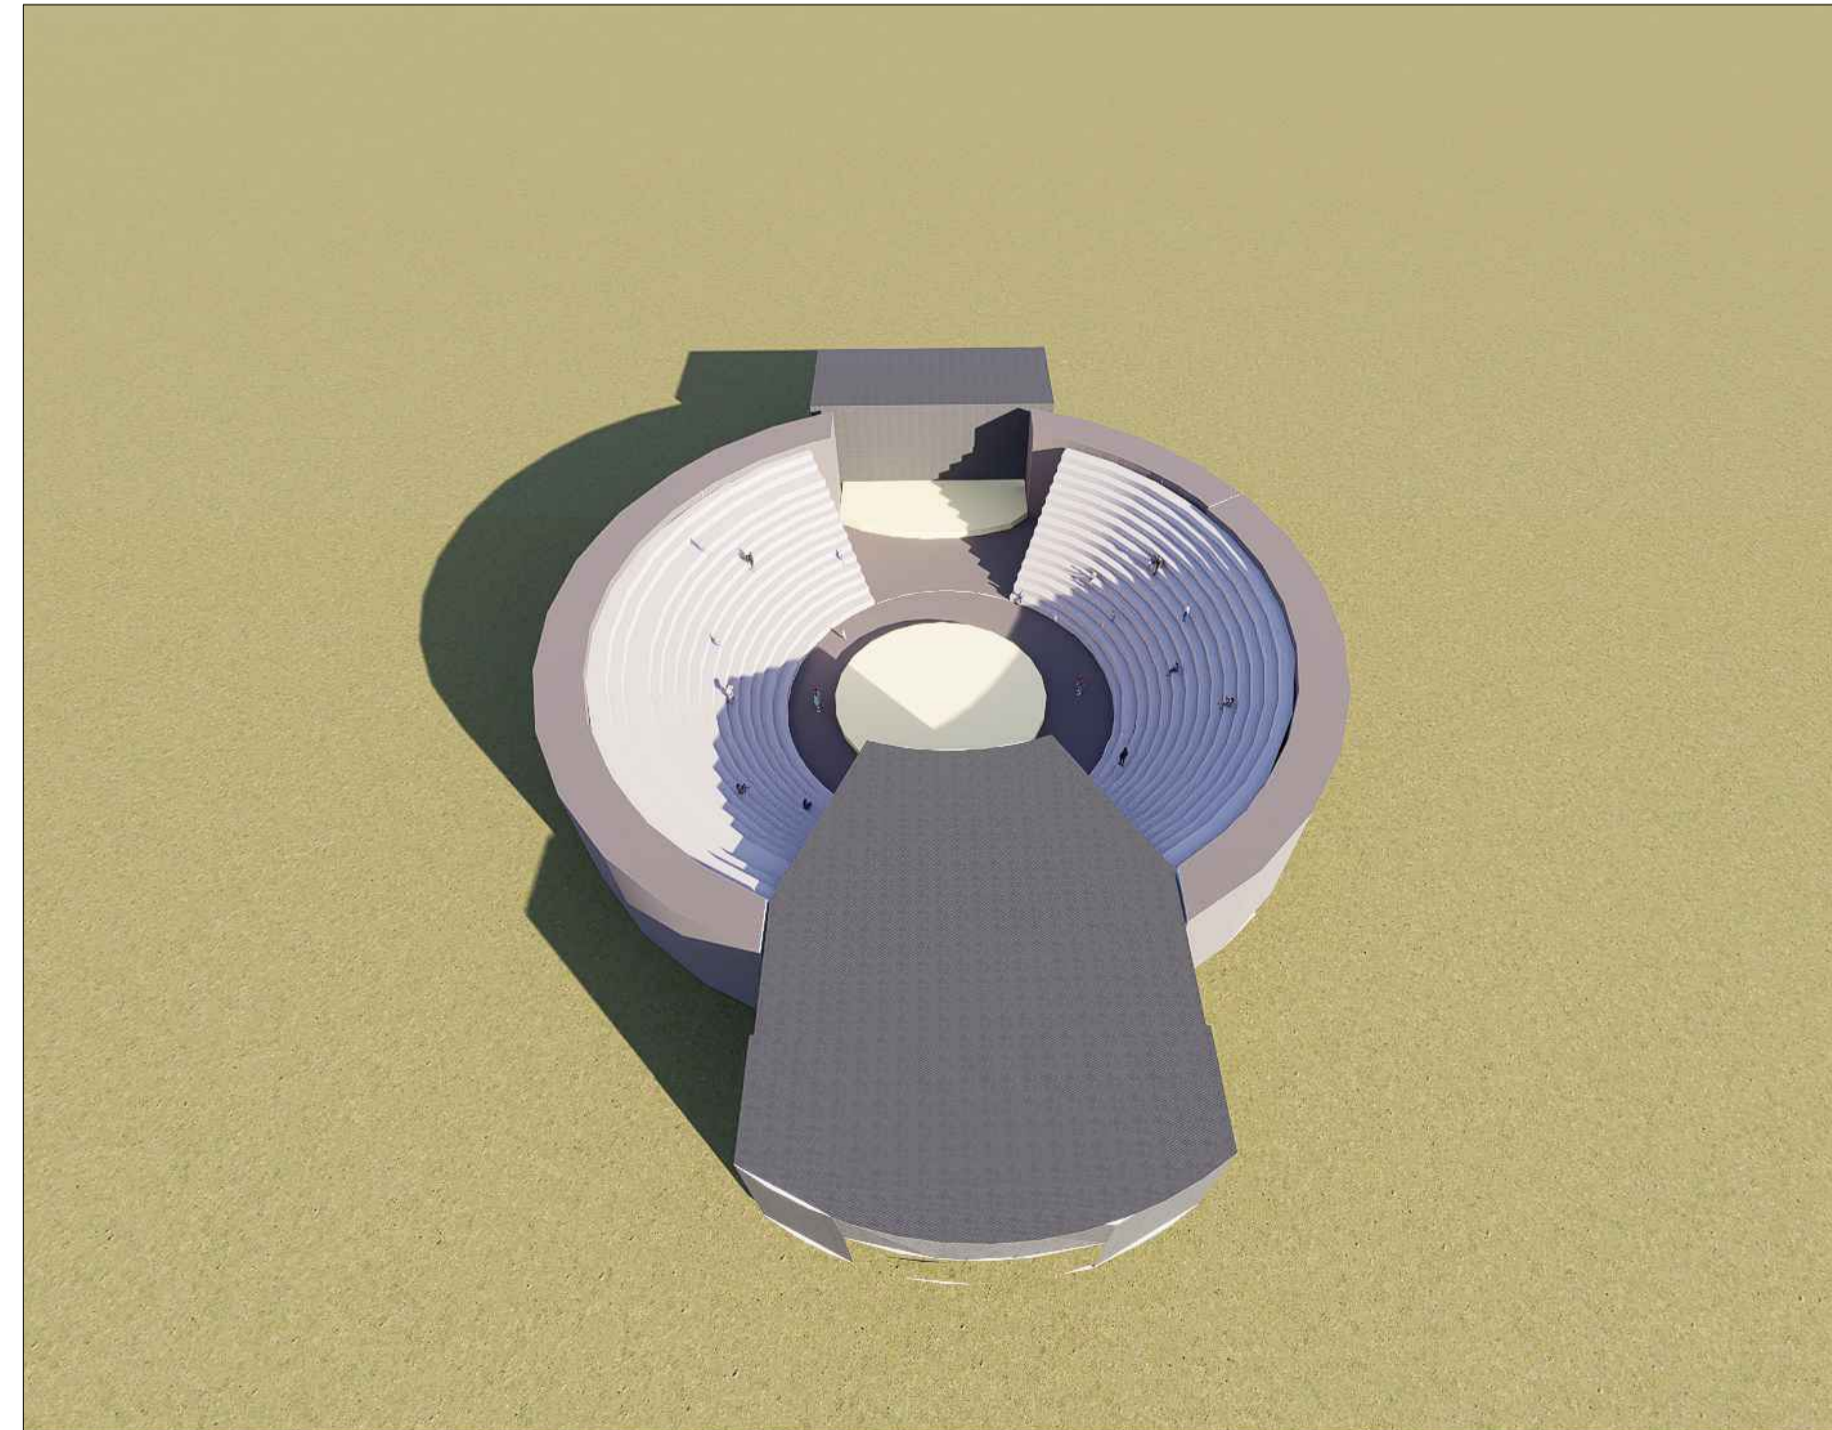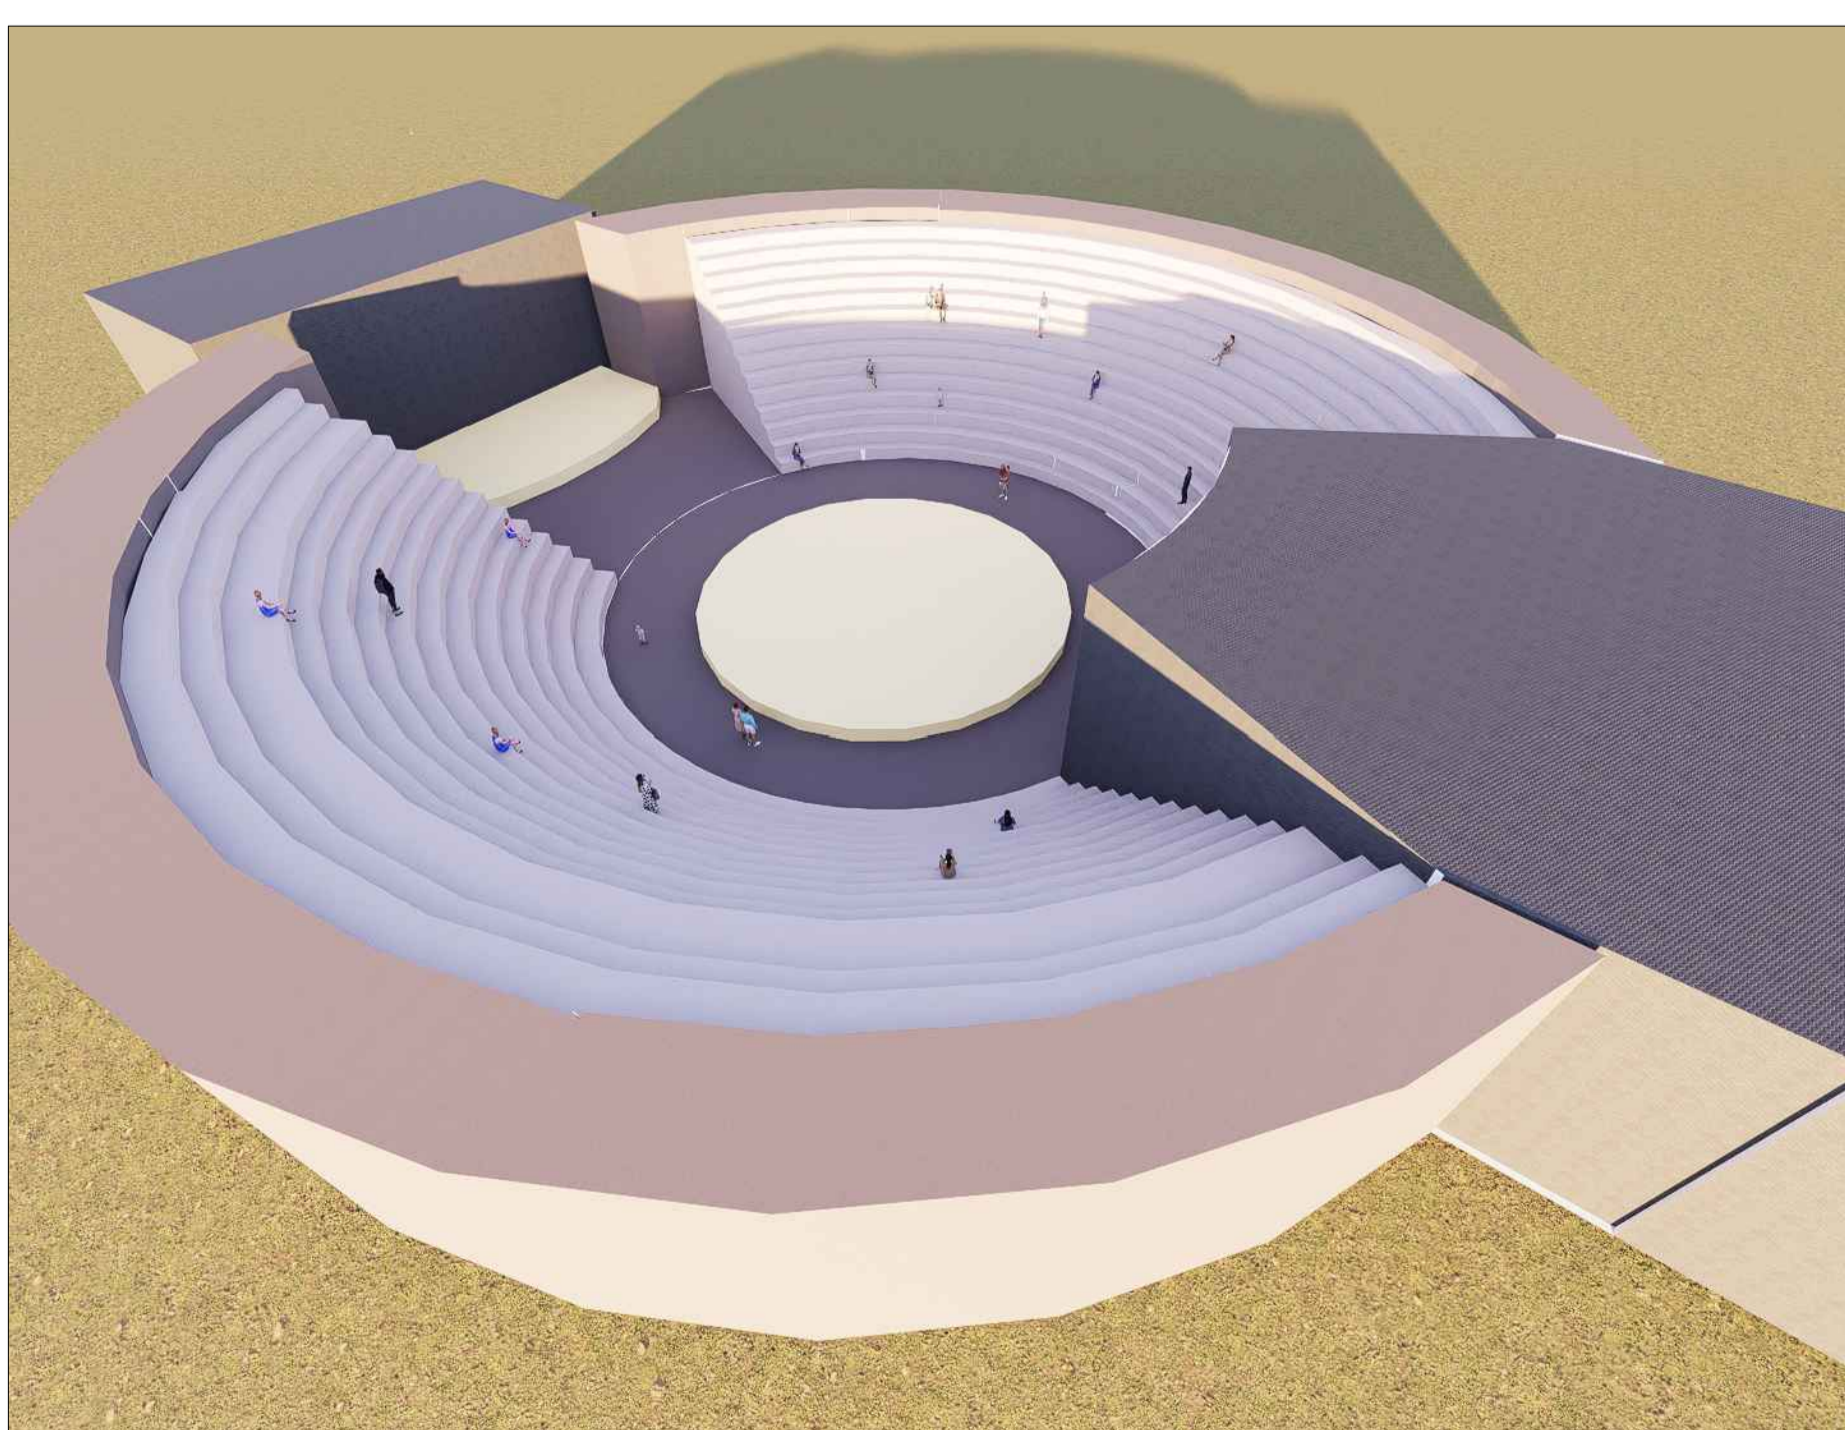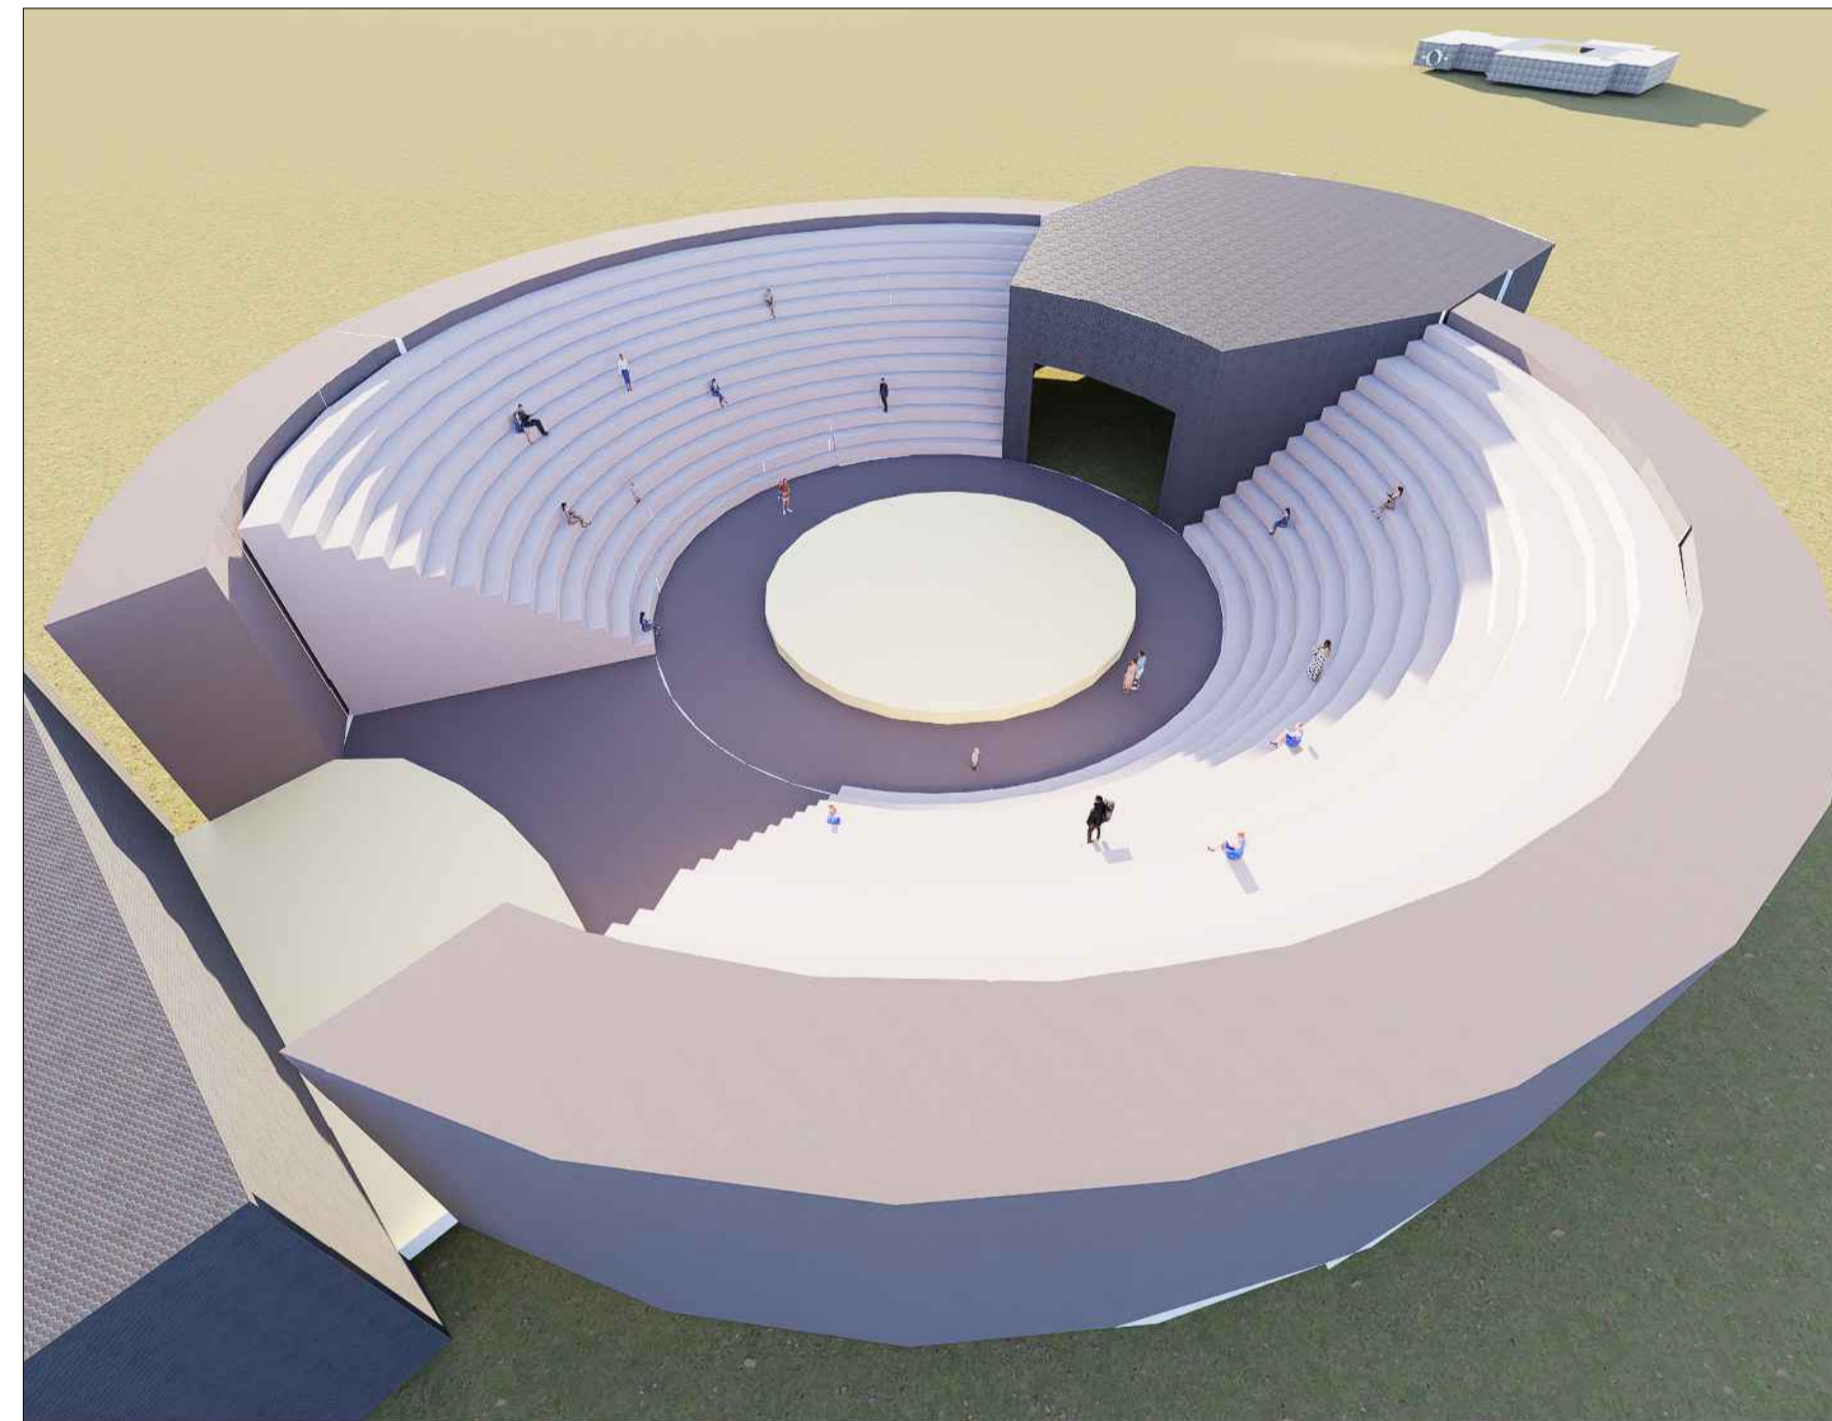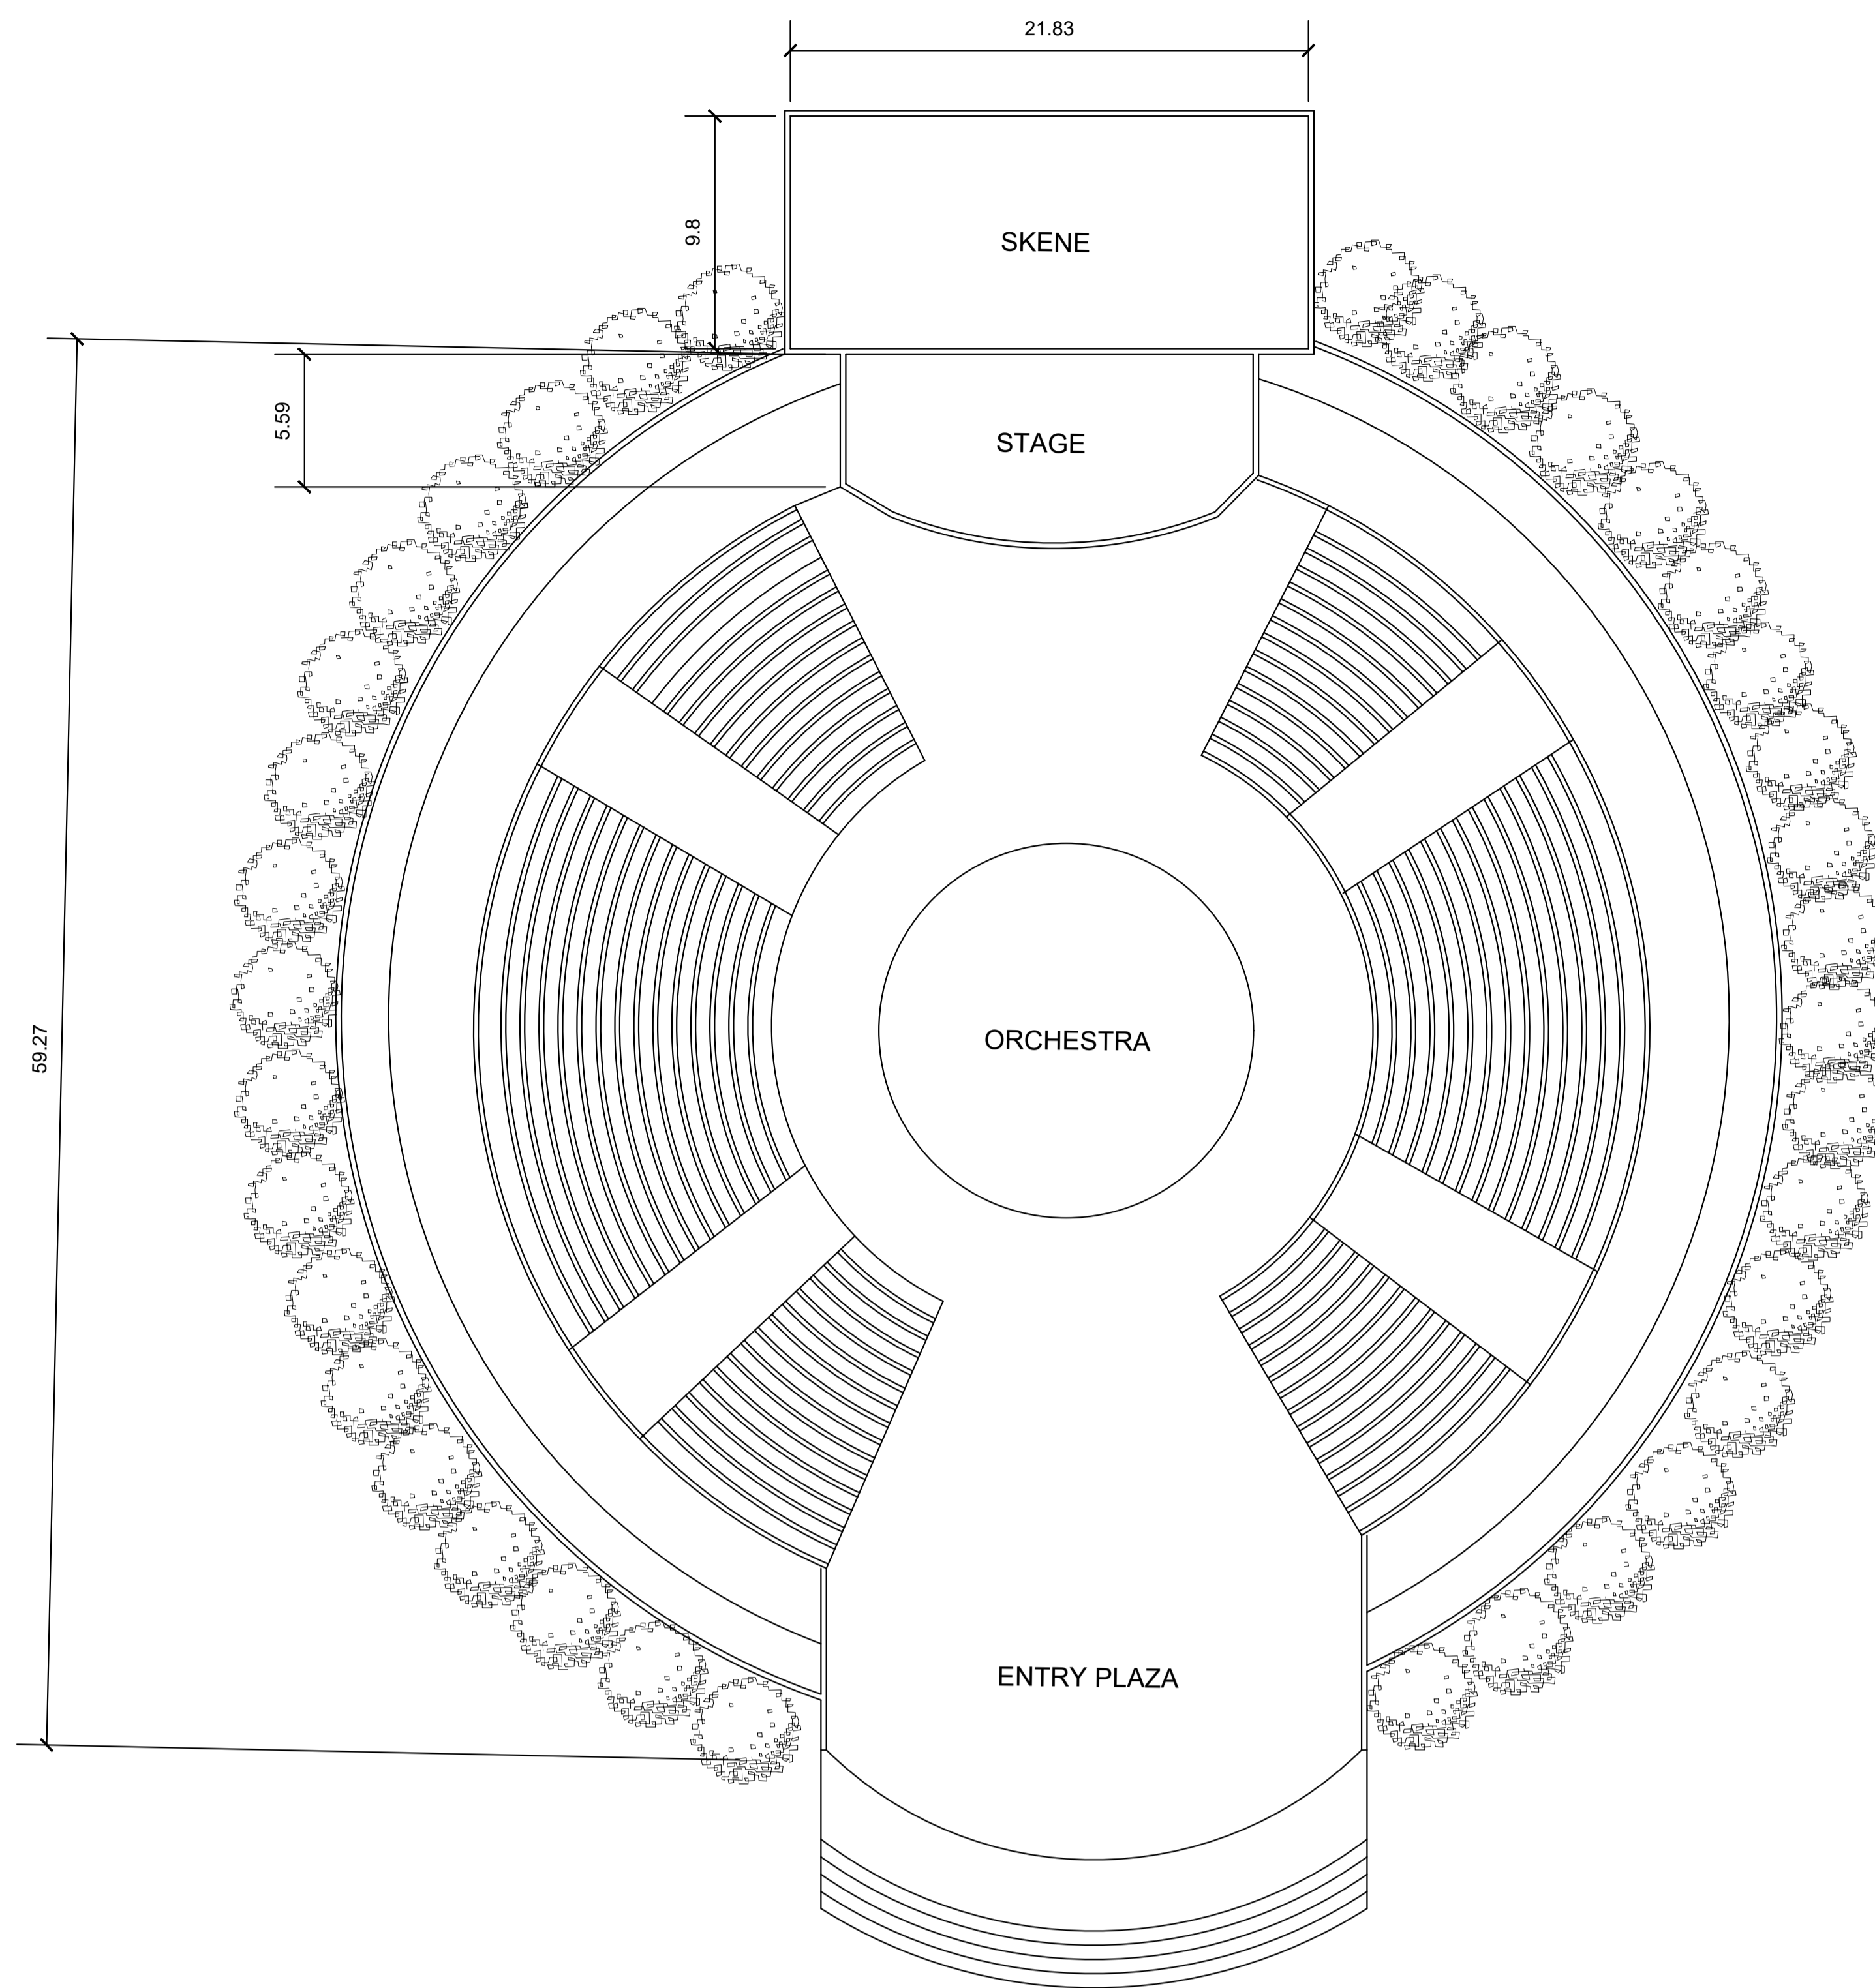

SCALE 1:200
ALL DIMENSIONS ARE IN METER

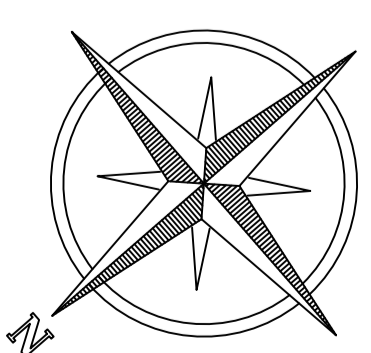

AMPHITHEATER PLAN, SECTION, VIEW

NAME : DHARSHINI S | RRN : 230101601011