


Lump of Sugar


Where architecture converges with the rich tapestry of human existence, our intergenerational commons building embarks on a vibrant journey through **life's stages**, each a distinct facet of the human experience. Inspired by the poignant narrative of **'Scent of a Woman'**, this architectural masterpiece encapsulates the human journey, depicting infancy's love-filled void, the colorful mosaic of **childhood**, and the tilted cube of **teenage** complexities. Walls rise in isolation, reflecting self-discovery and independence. In **old** age, interior windows unveil bittersweet memories. Our building is more than bricks; it's a testament to resilience, fostering intergenerational connections. Here, **architecture is the vessel, and the human journey is the masterpiece.**




If you tangled up just tango on

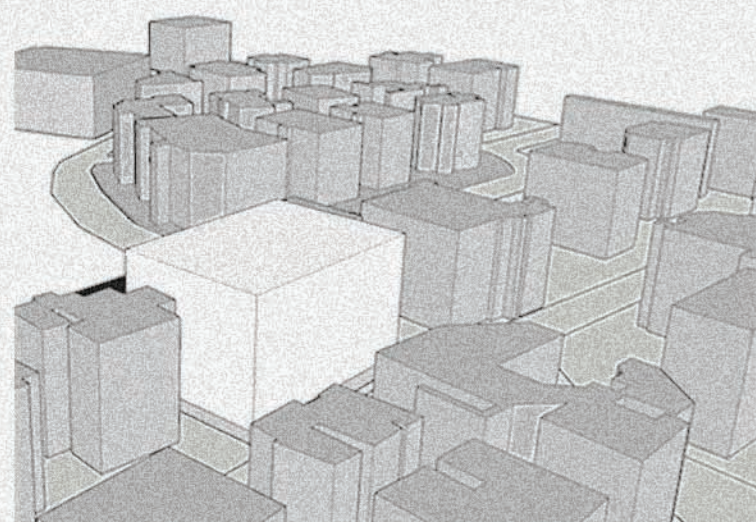


• A solid cube showing strength and power a child has

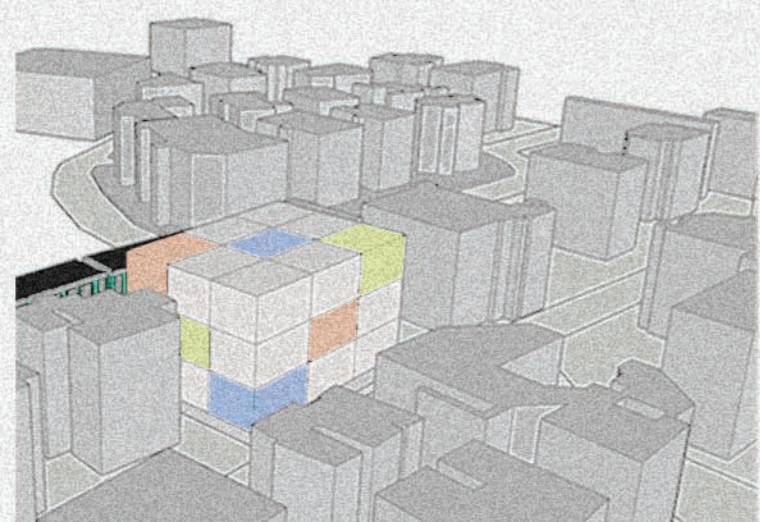


• Resembling the child's feelings by use of colors and cube's division

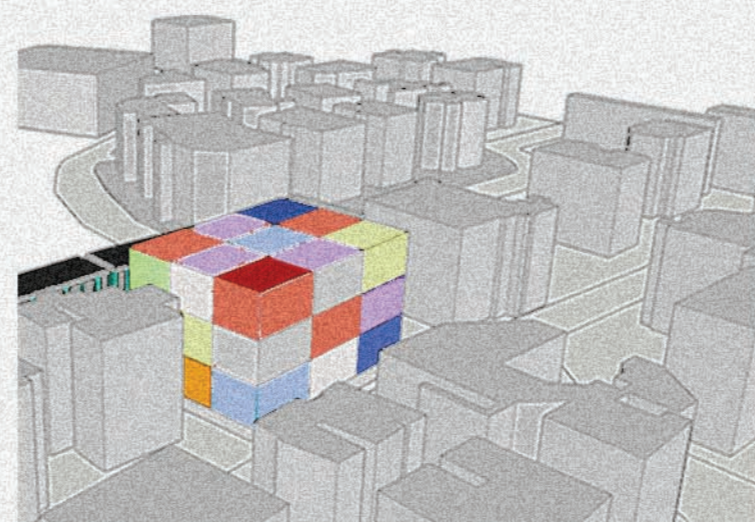

• Showing the child's mixed feelings by using different colors for each cube face

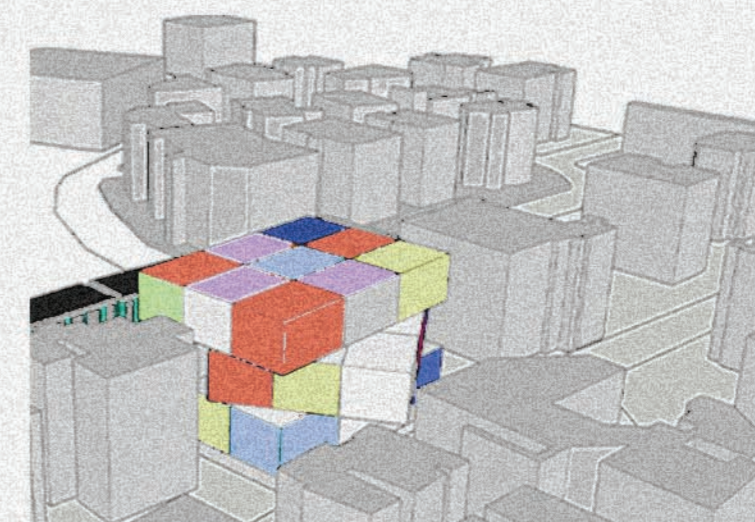

• By tilting the middle set of cubes showing how feelings get broken and how it's colored from outside yet white from the inside faces

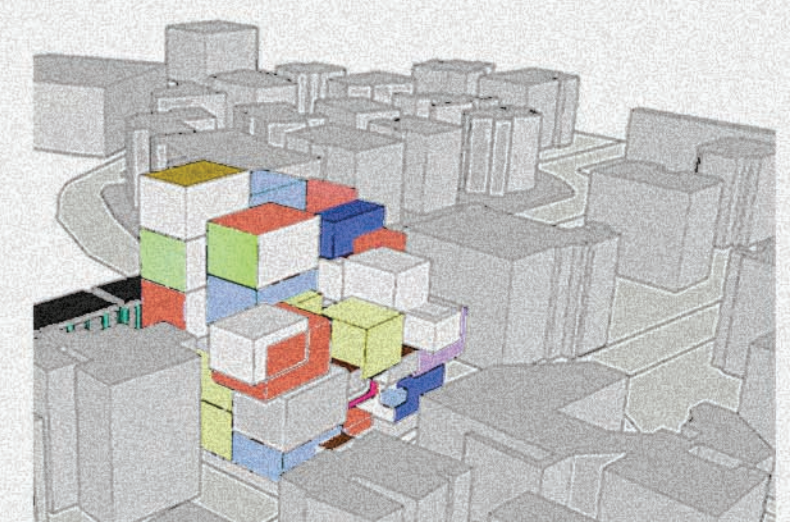


• Resembling how elders seek light by having a solid part and cubes start separating


Movie Scenes




Sketches

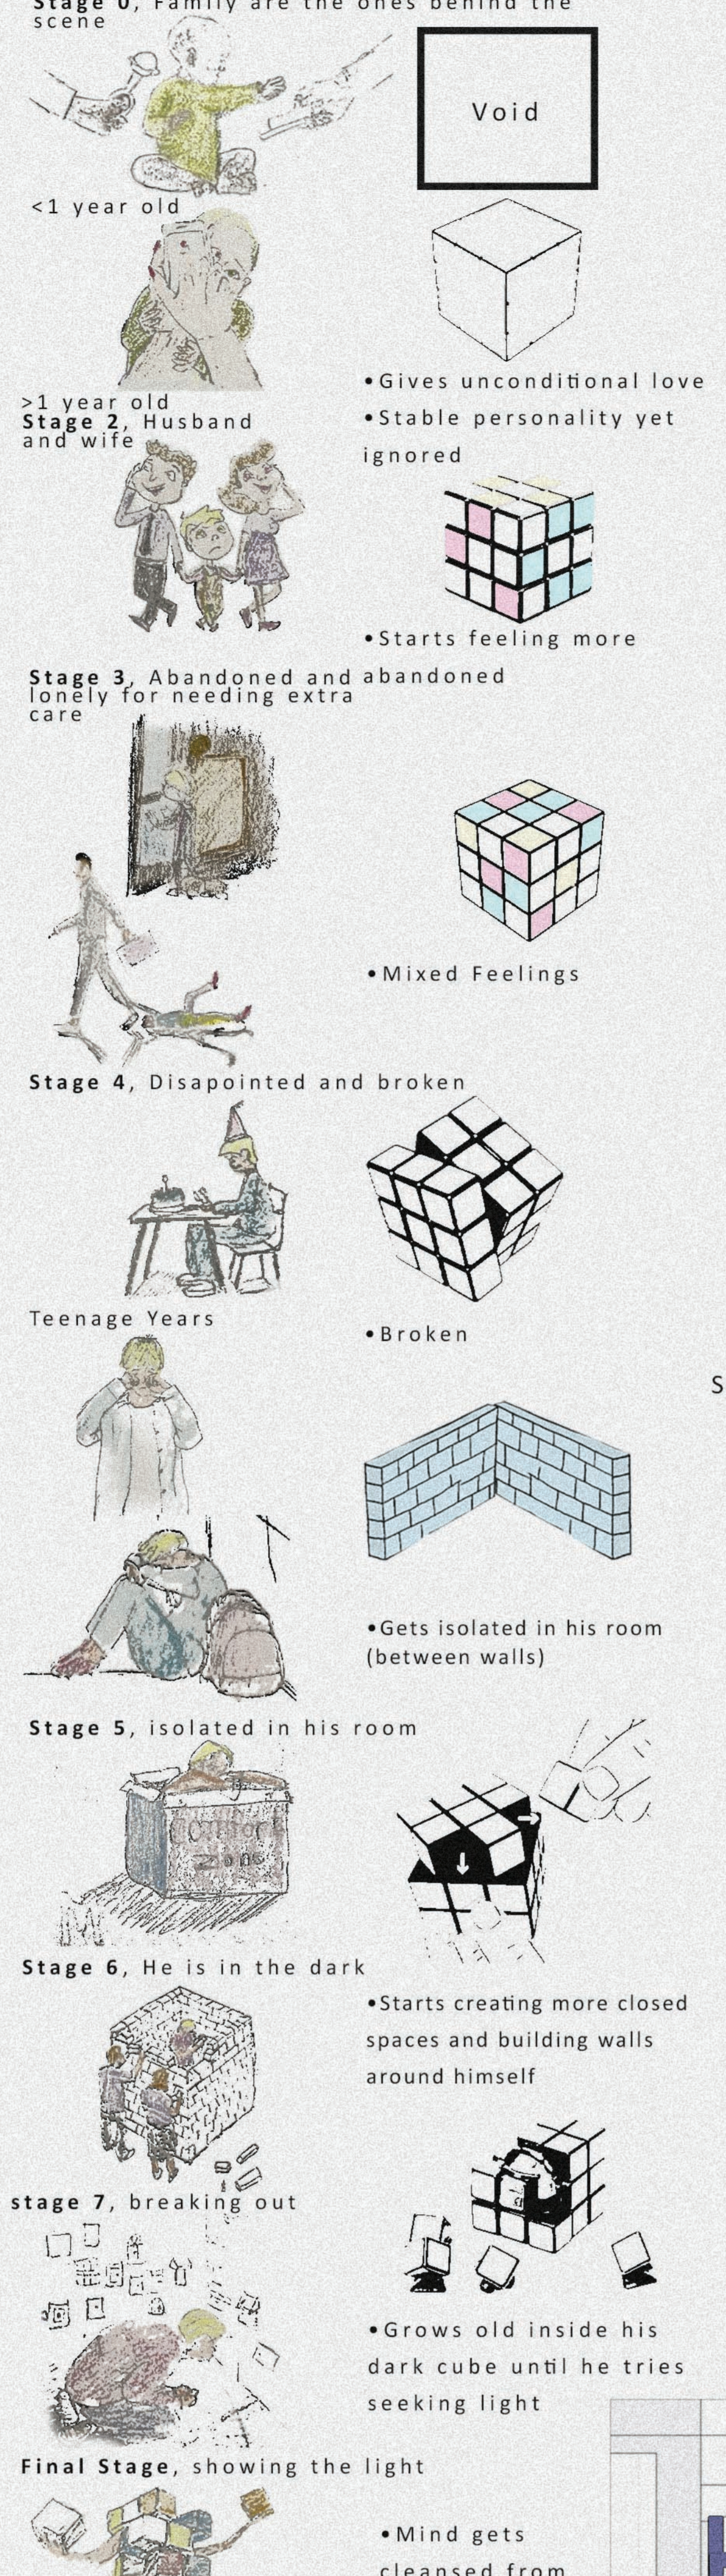



Building story/process/scenario

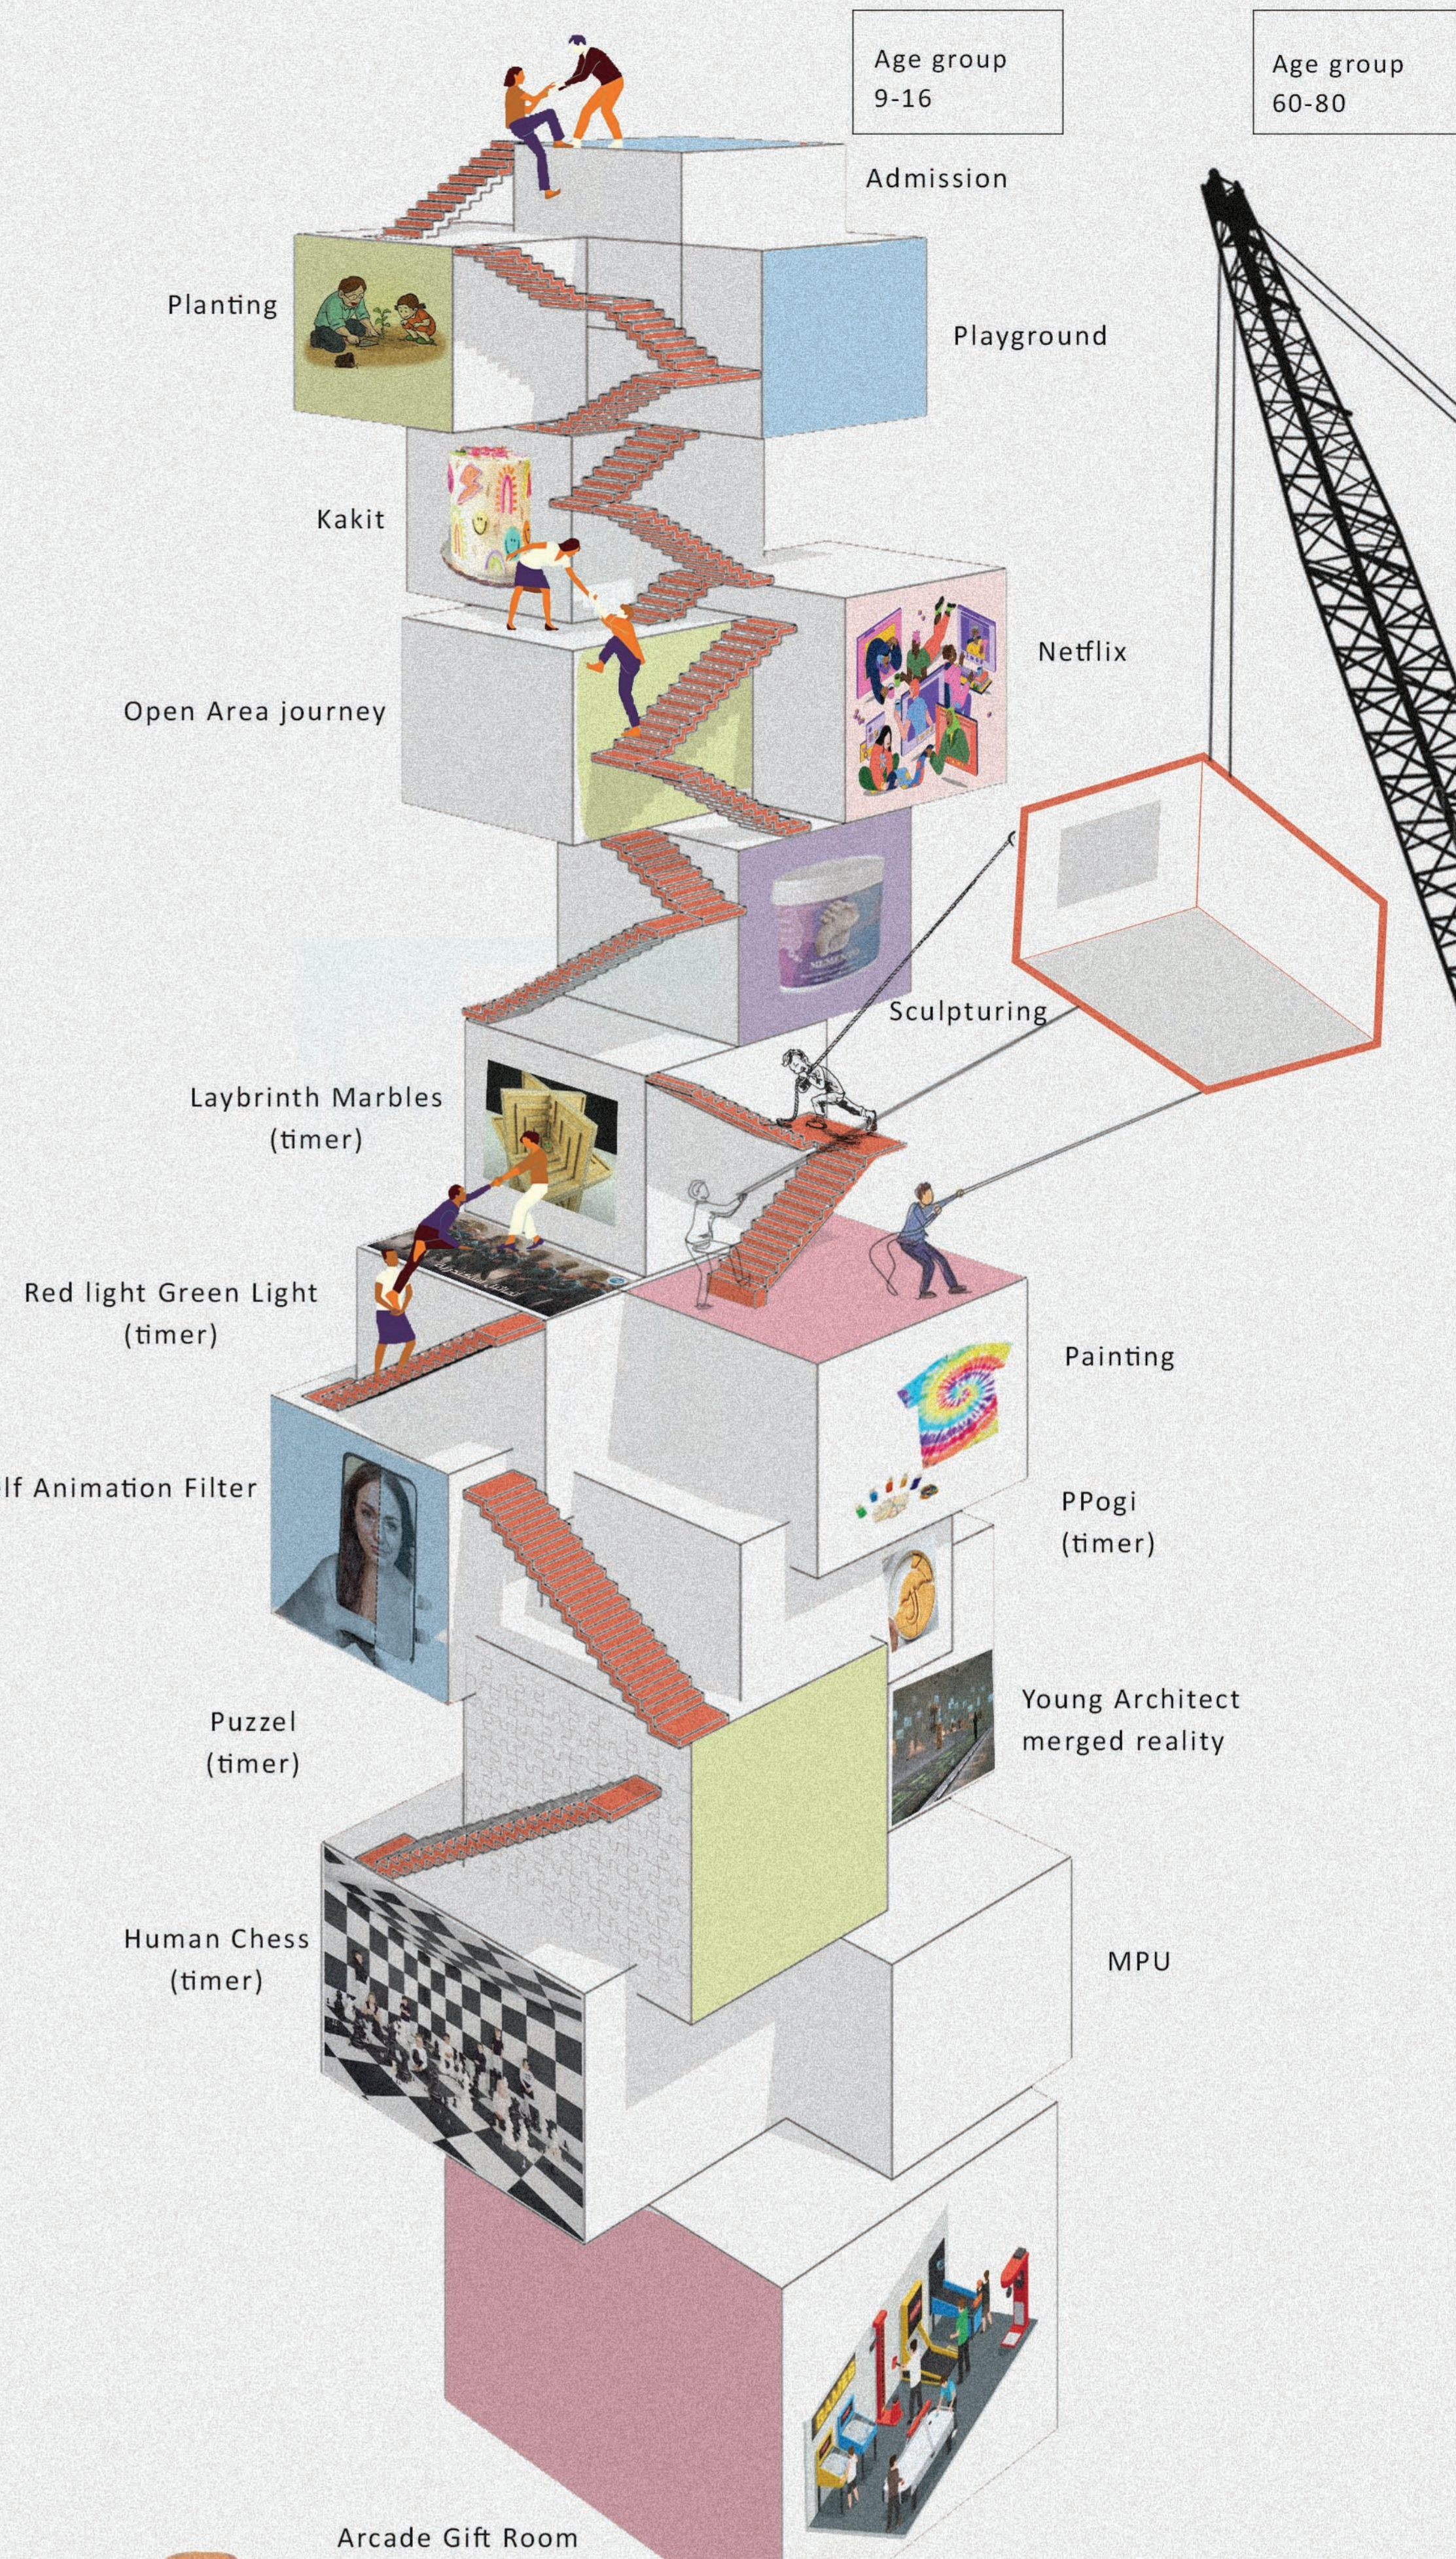


Form Trials

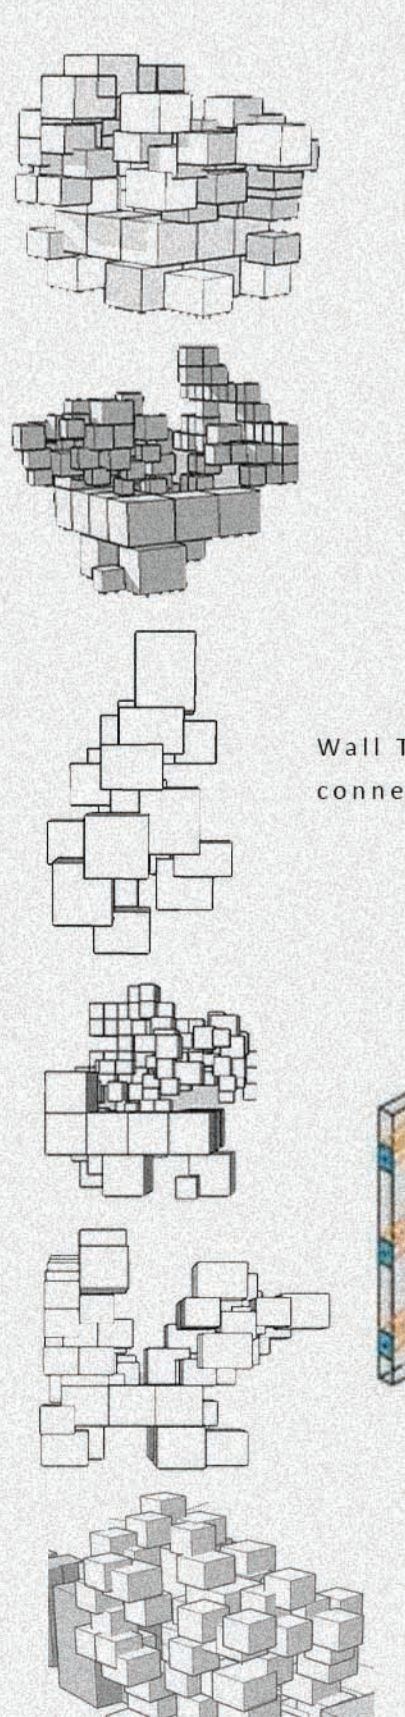

Prefabricated Structure

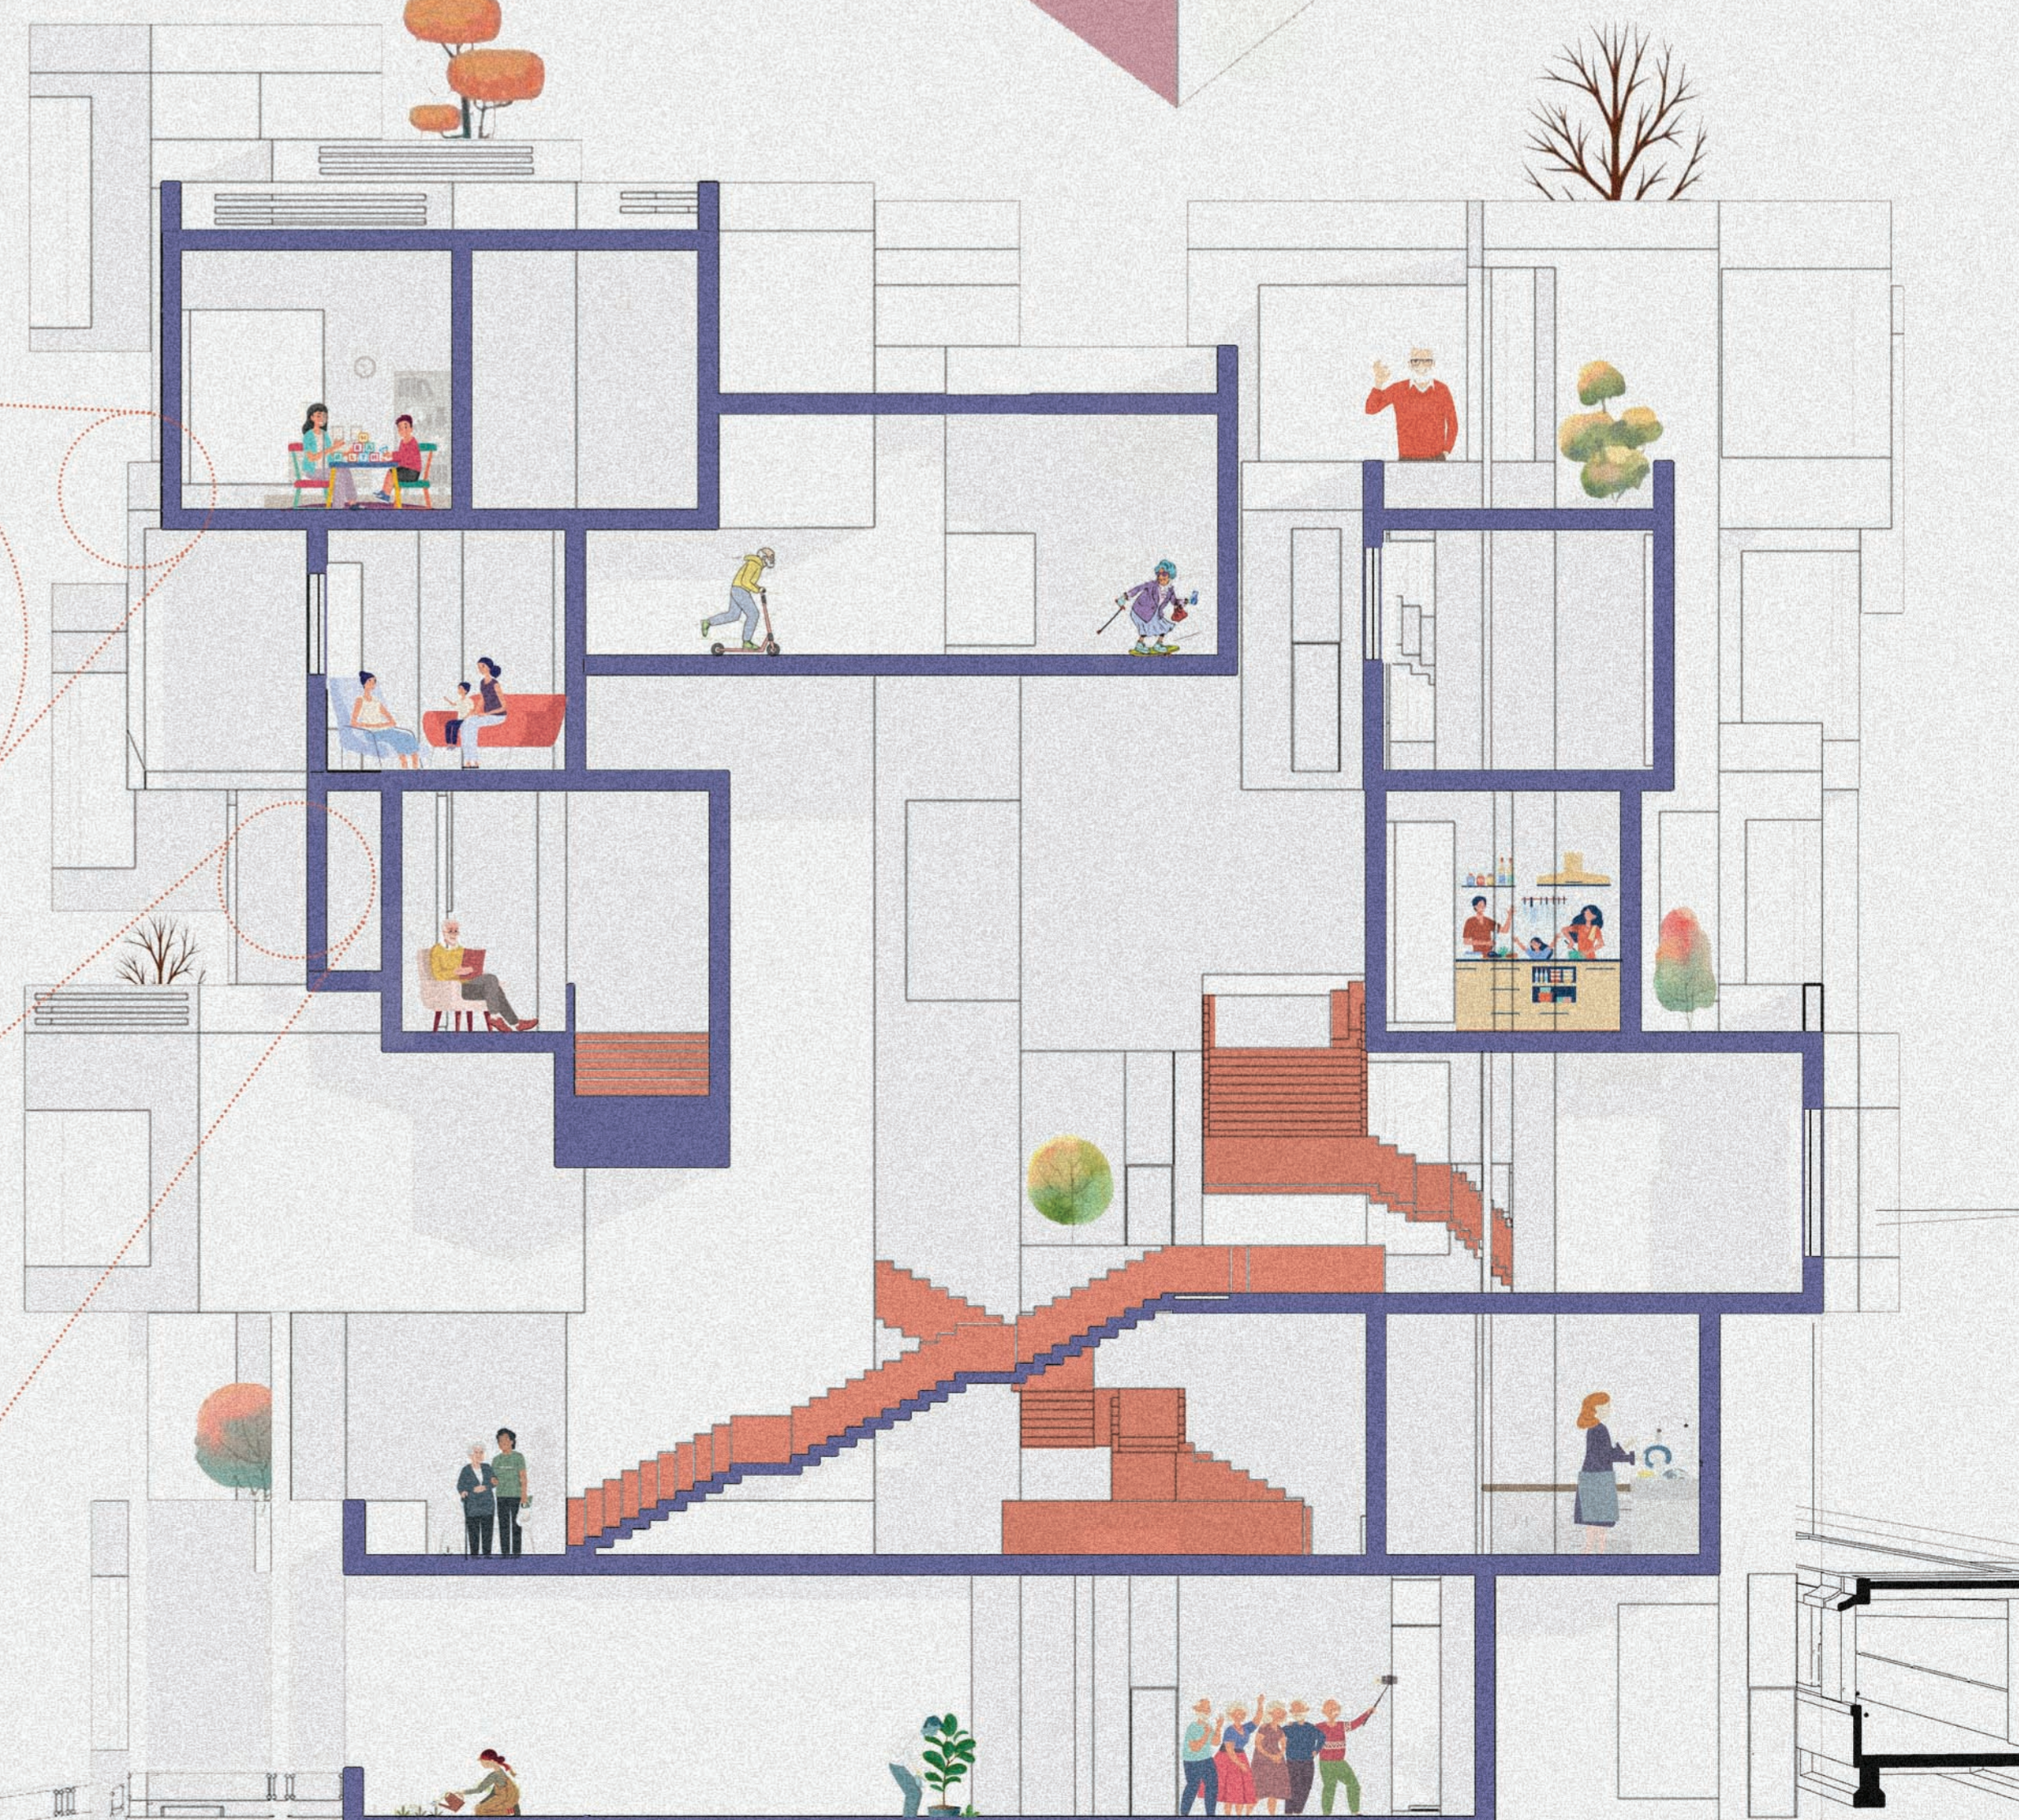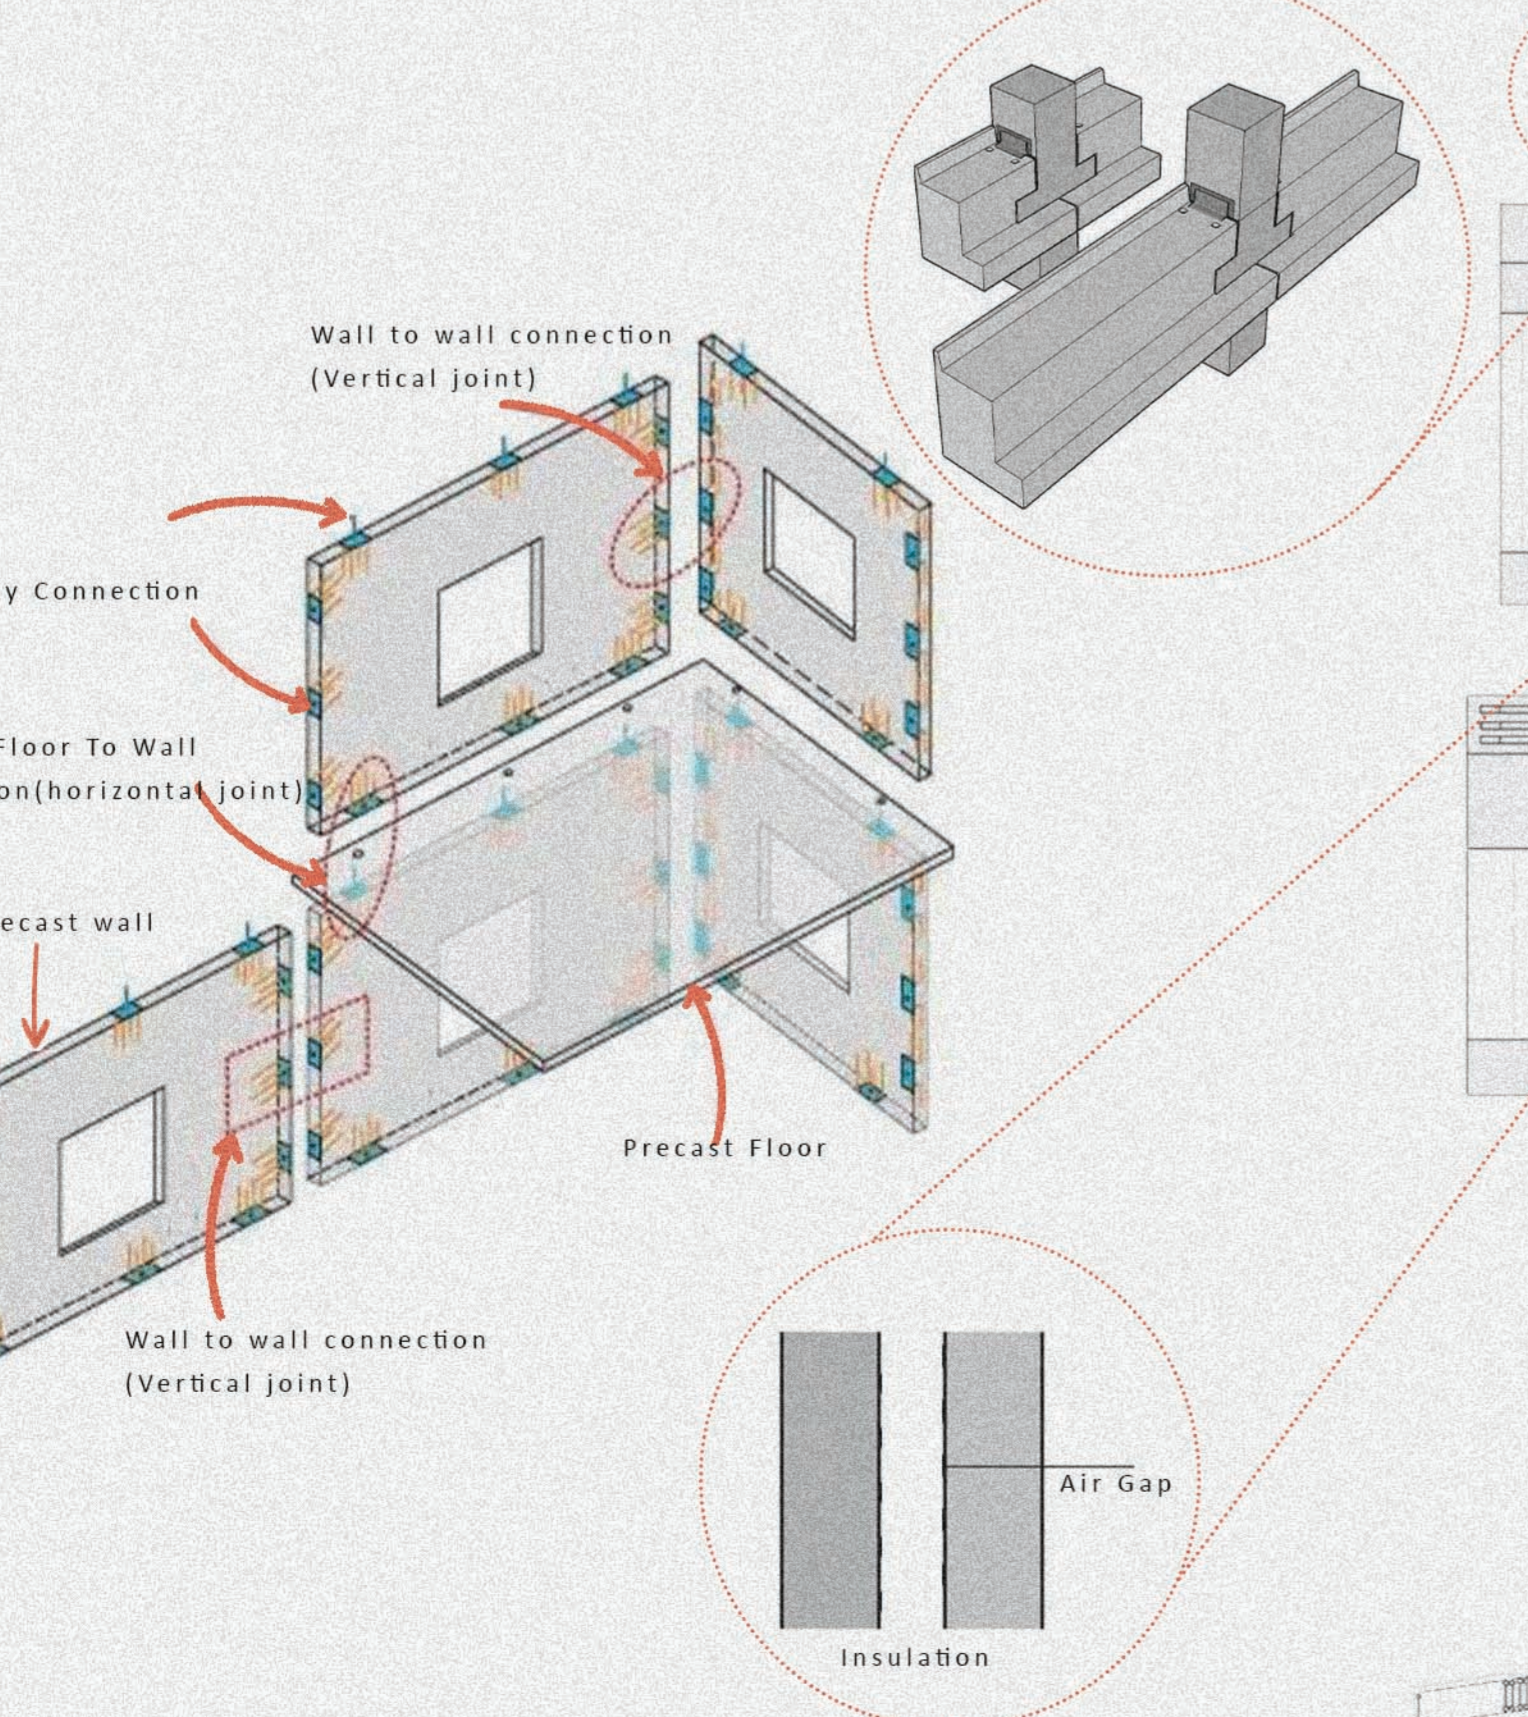

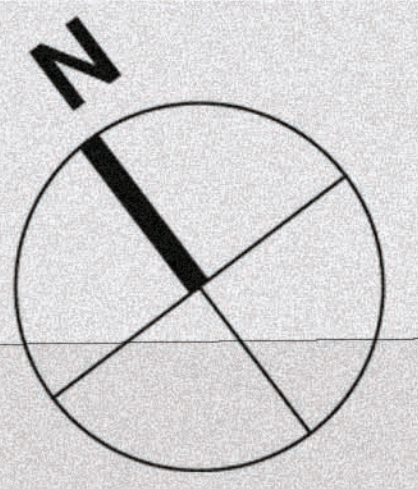

Section A-A

Section B-B

Section B-B

Section A-A

Ground Floor Plan Scale 1:100





First Floor Plan Scale 1:200

Second Floor Plan Scale 1:200

Third Floor Plan Scale 1:200

Fourth Floor Plan Scale 1:200

Fifth Floor Plan Scale 1:200


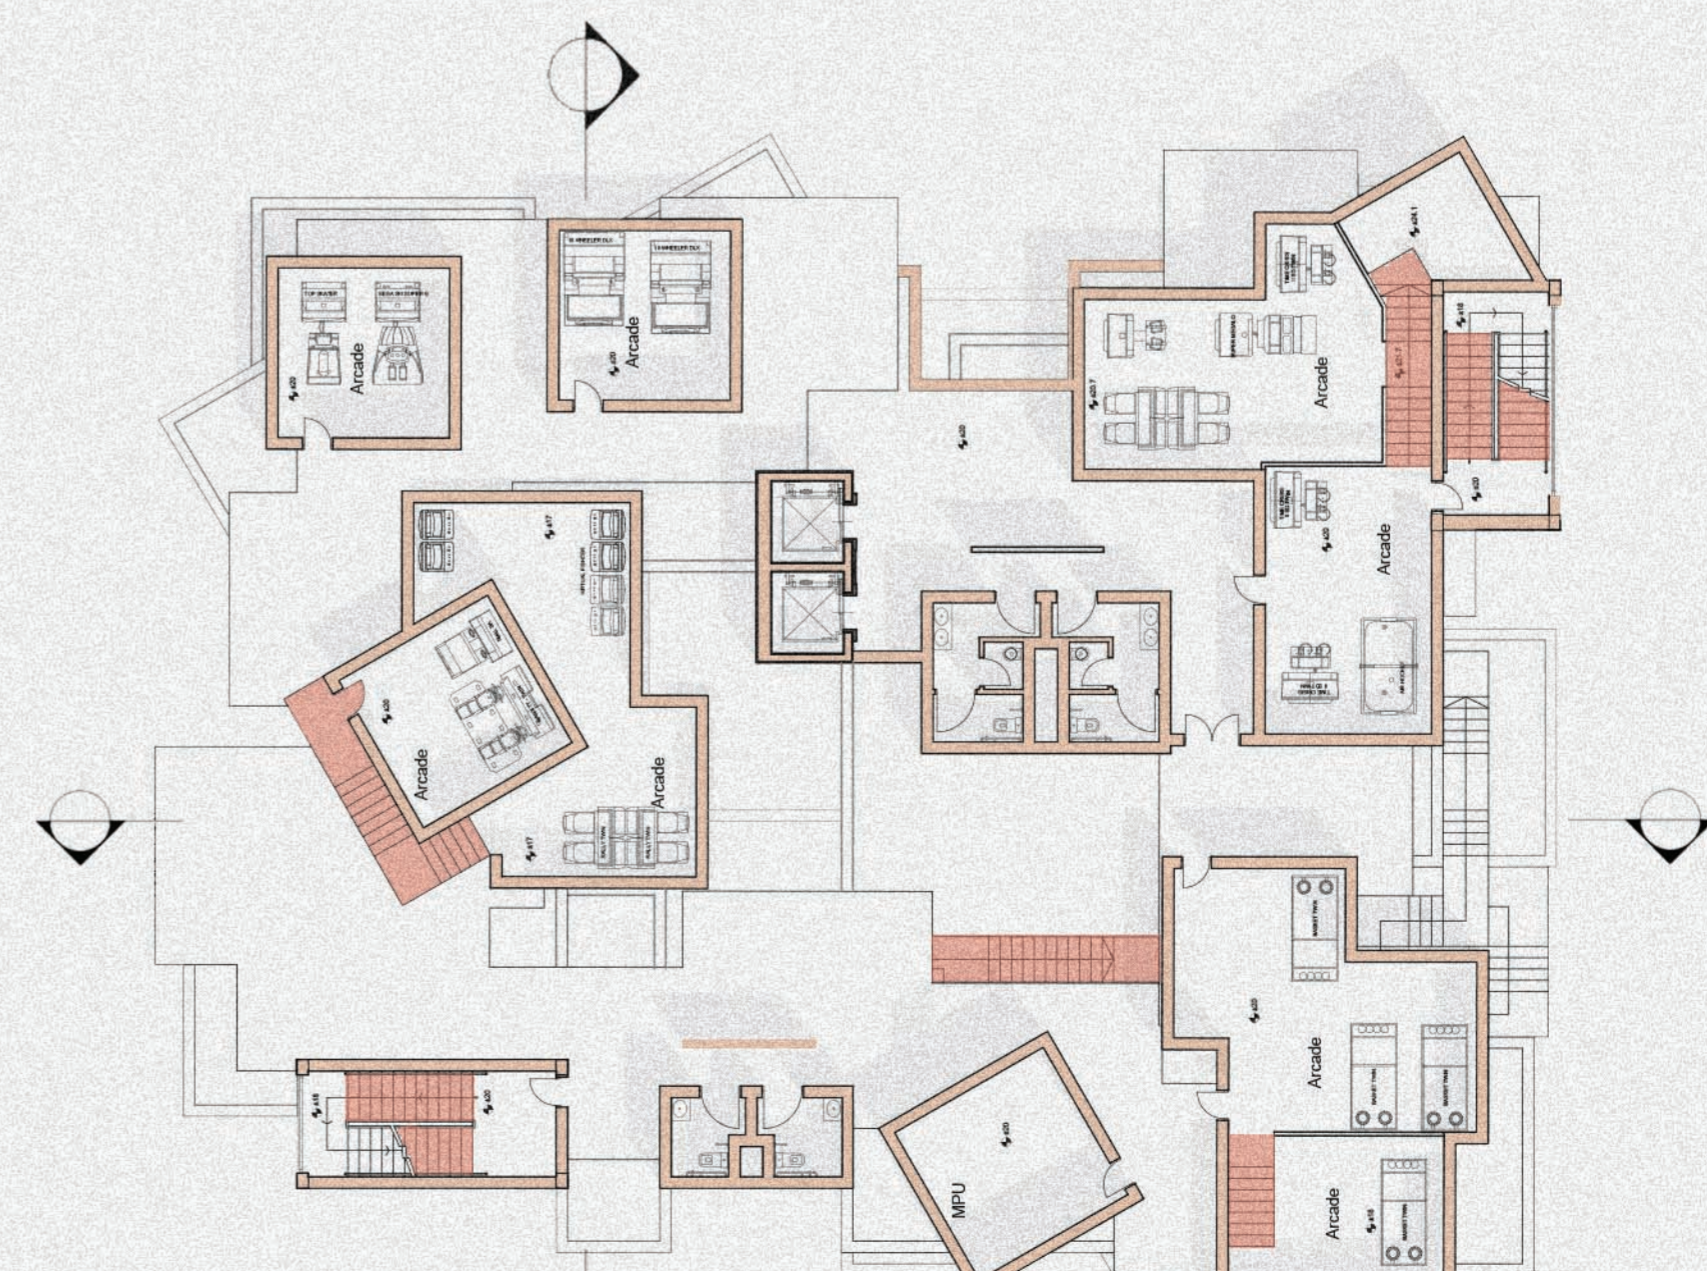
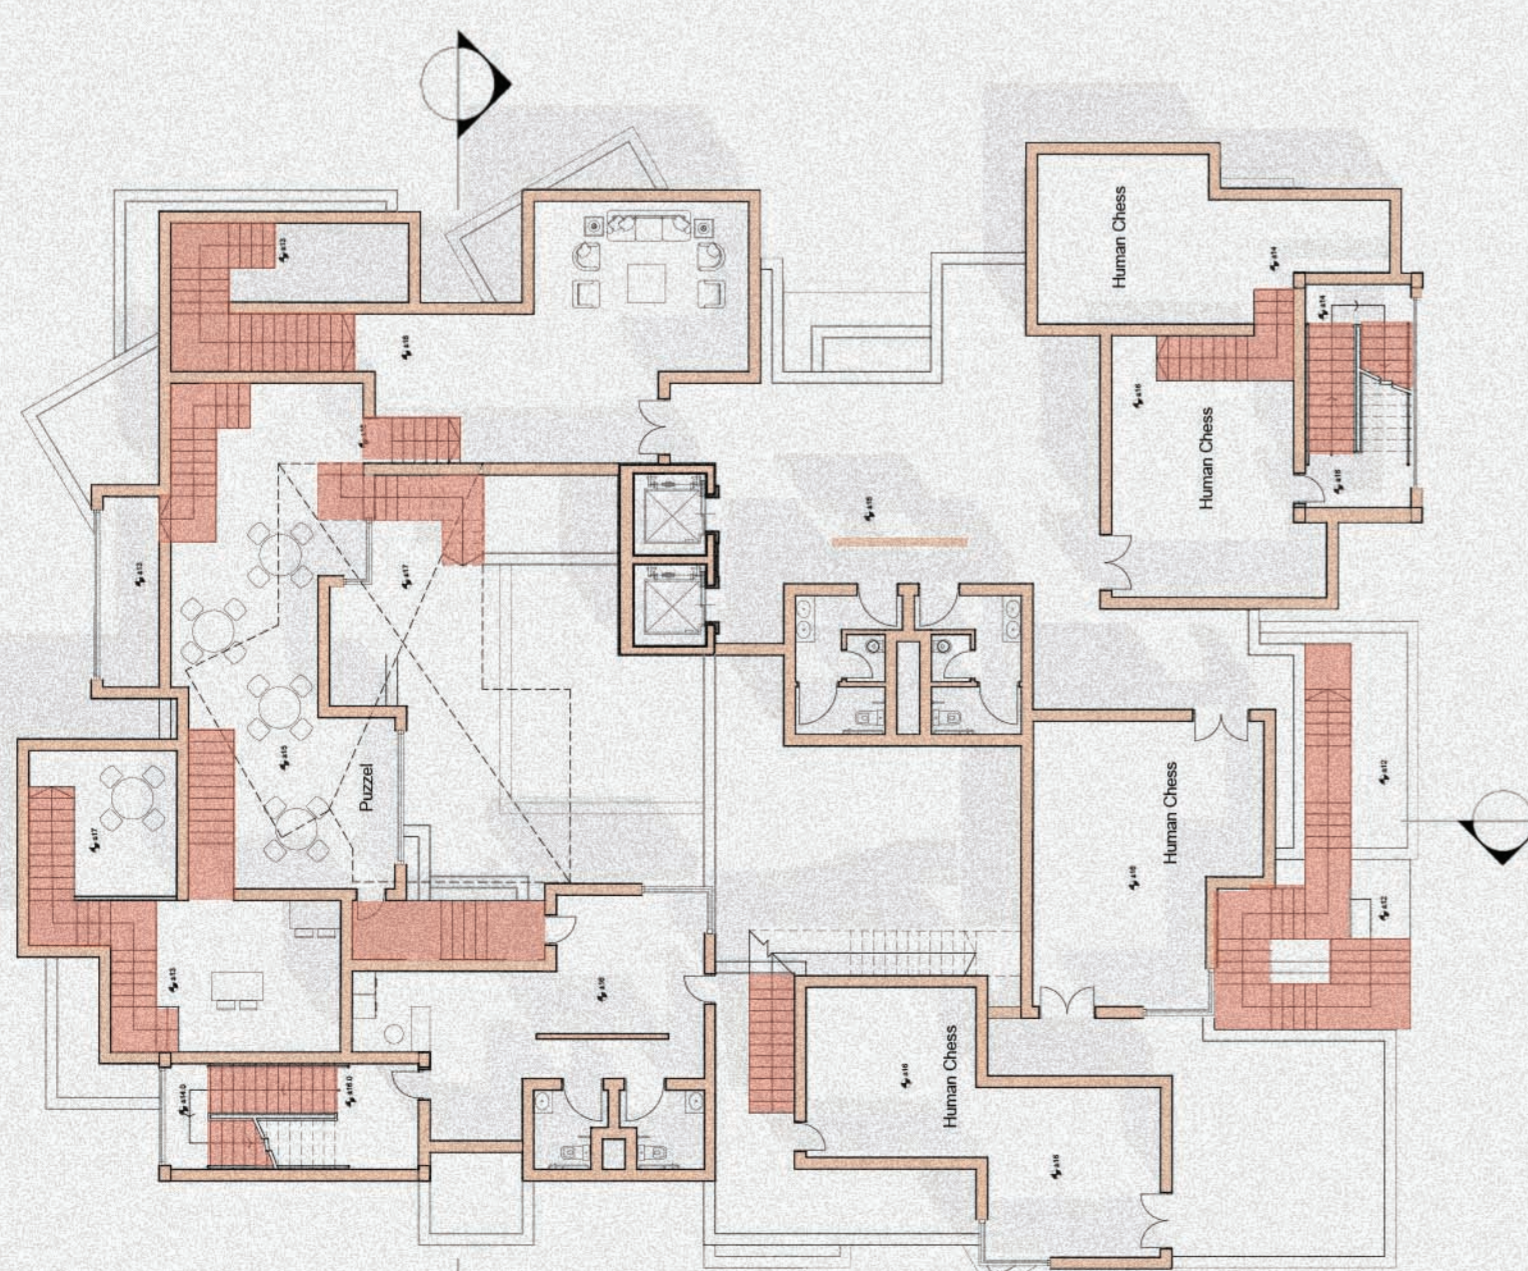
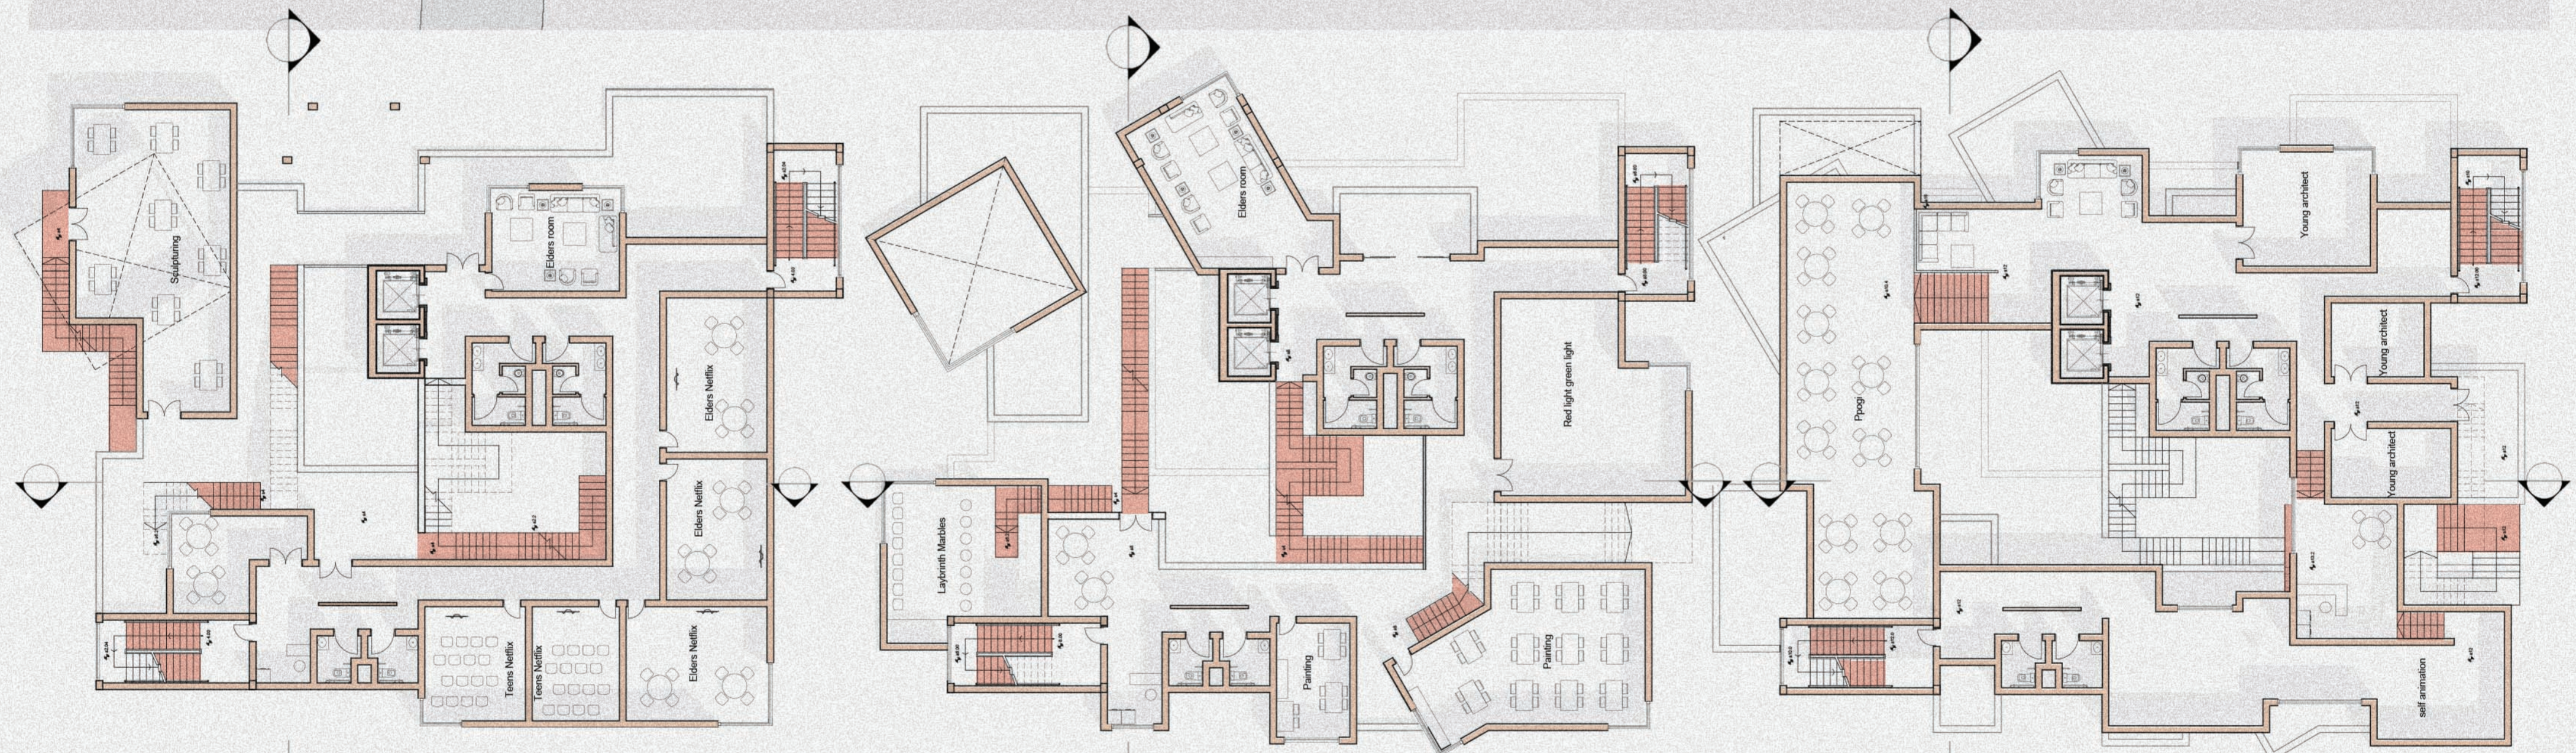
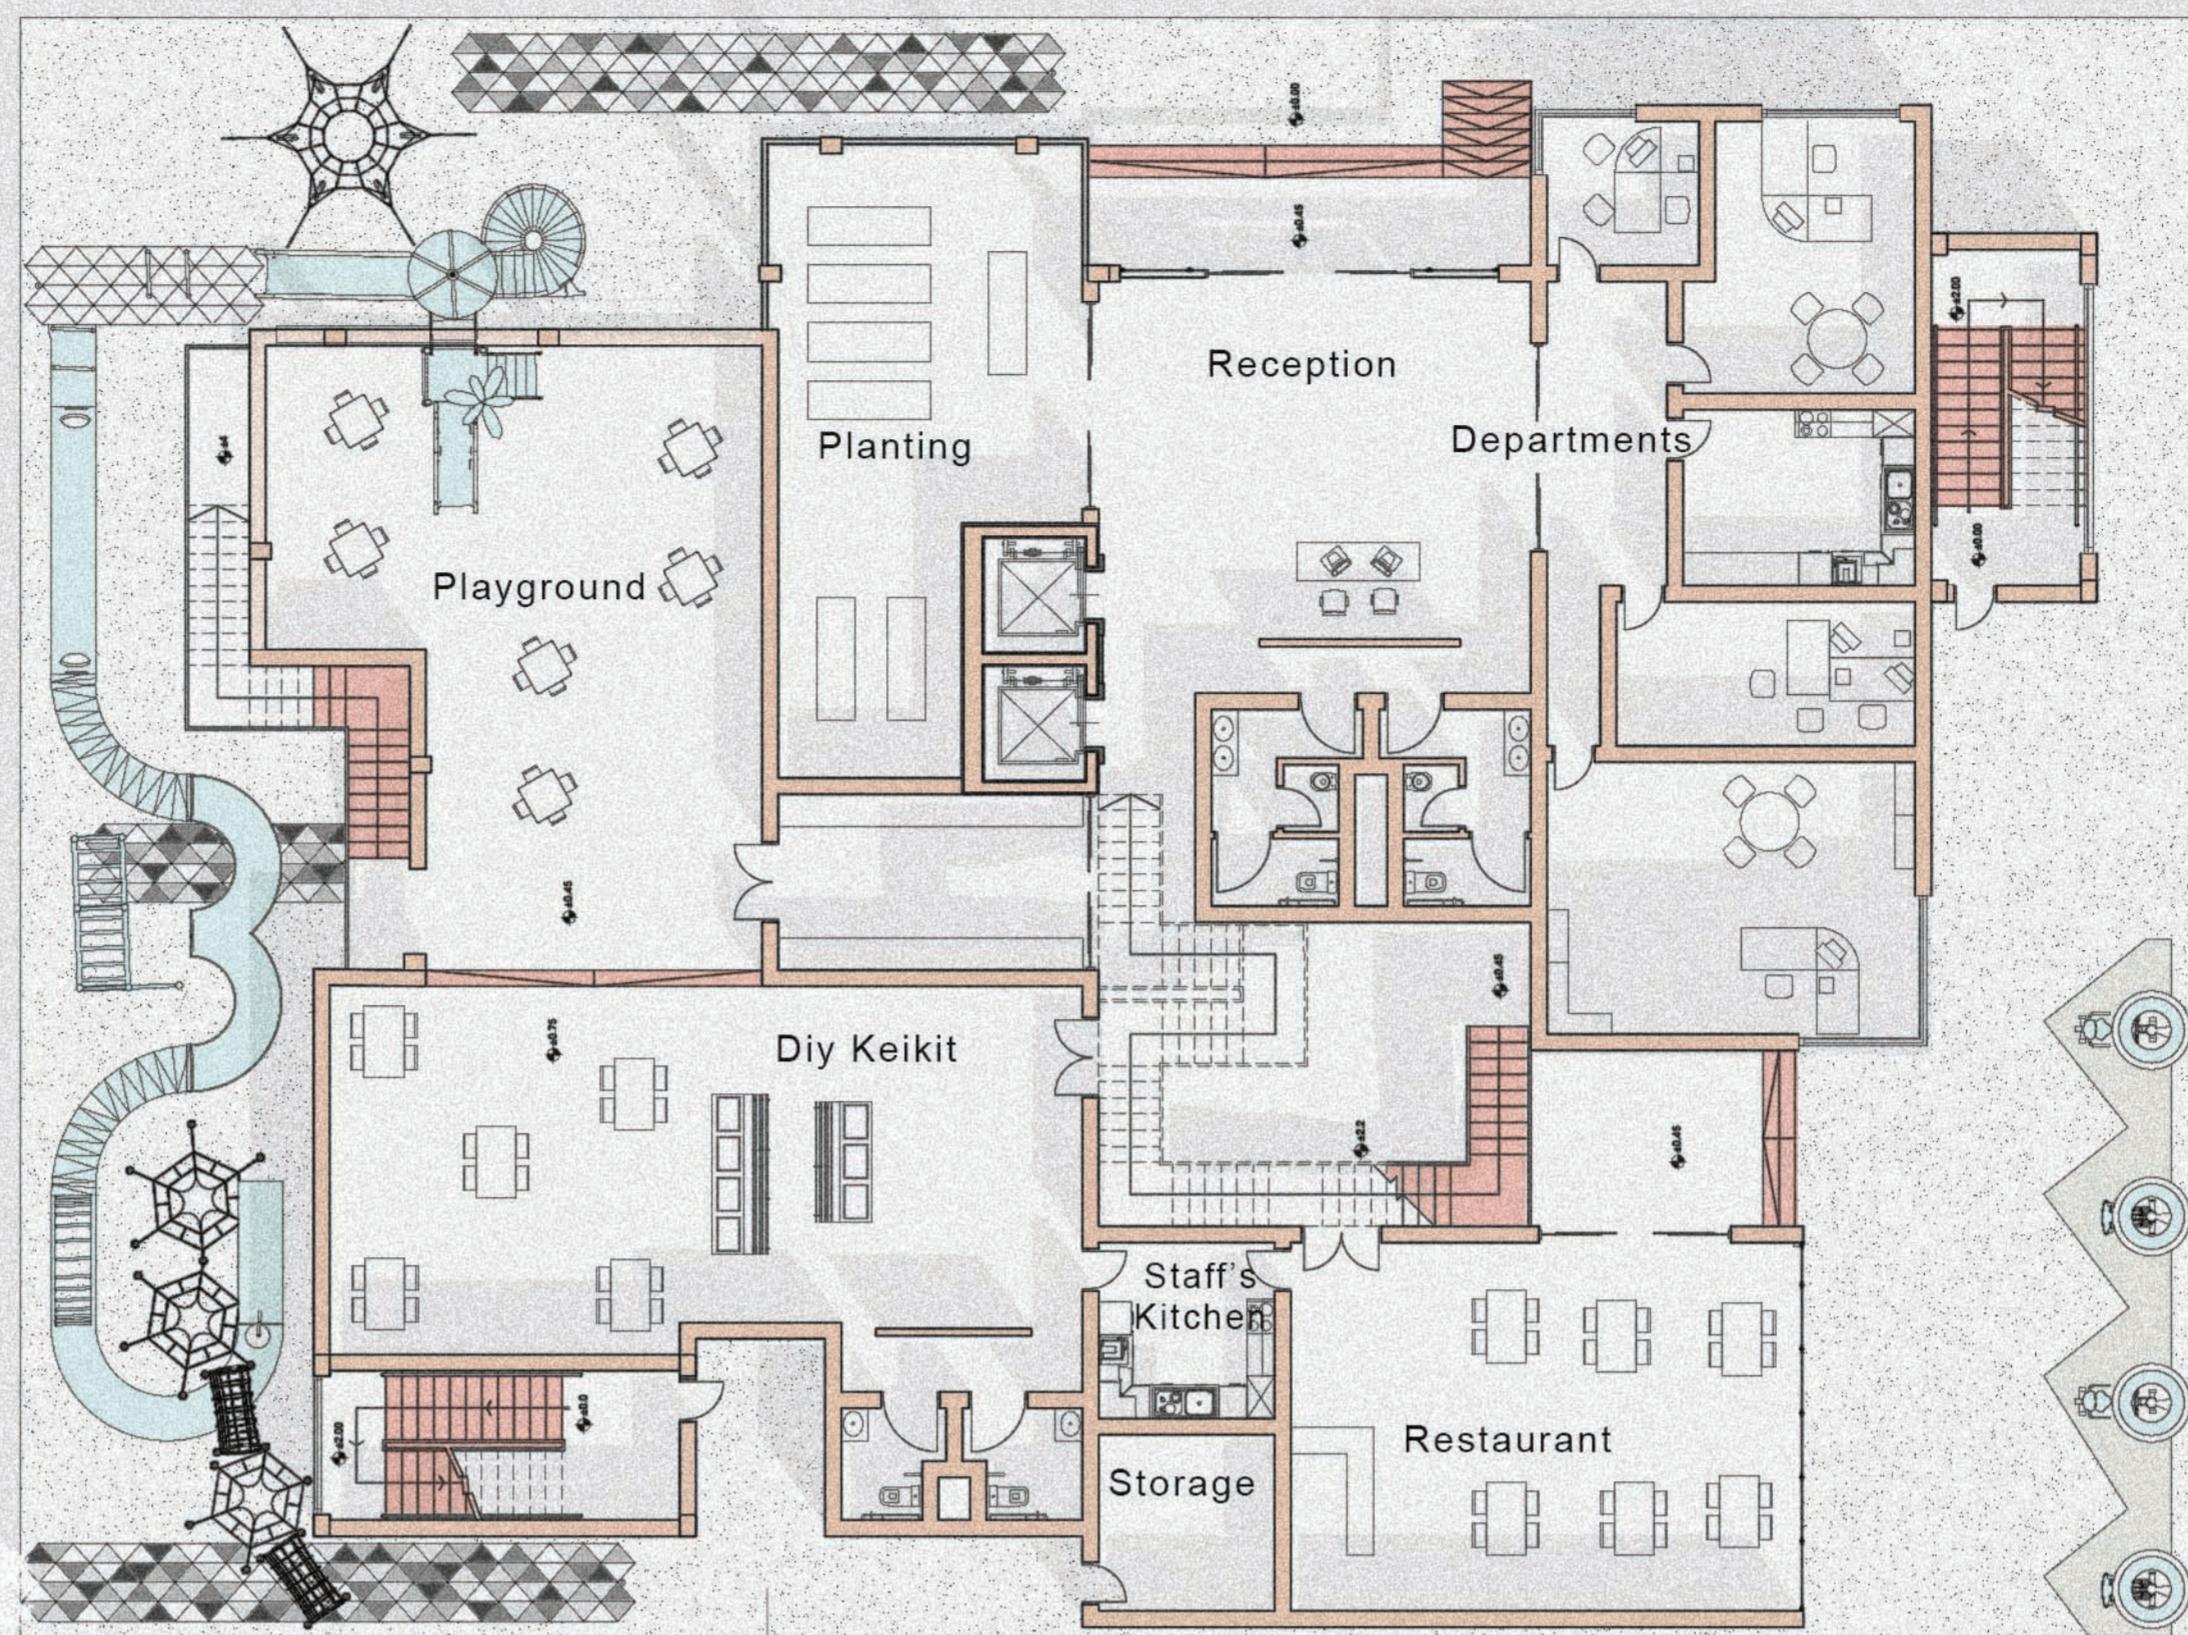




Layout Scale 1:200



Section B-B Scale 1:100

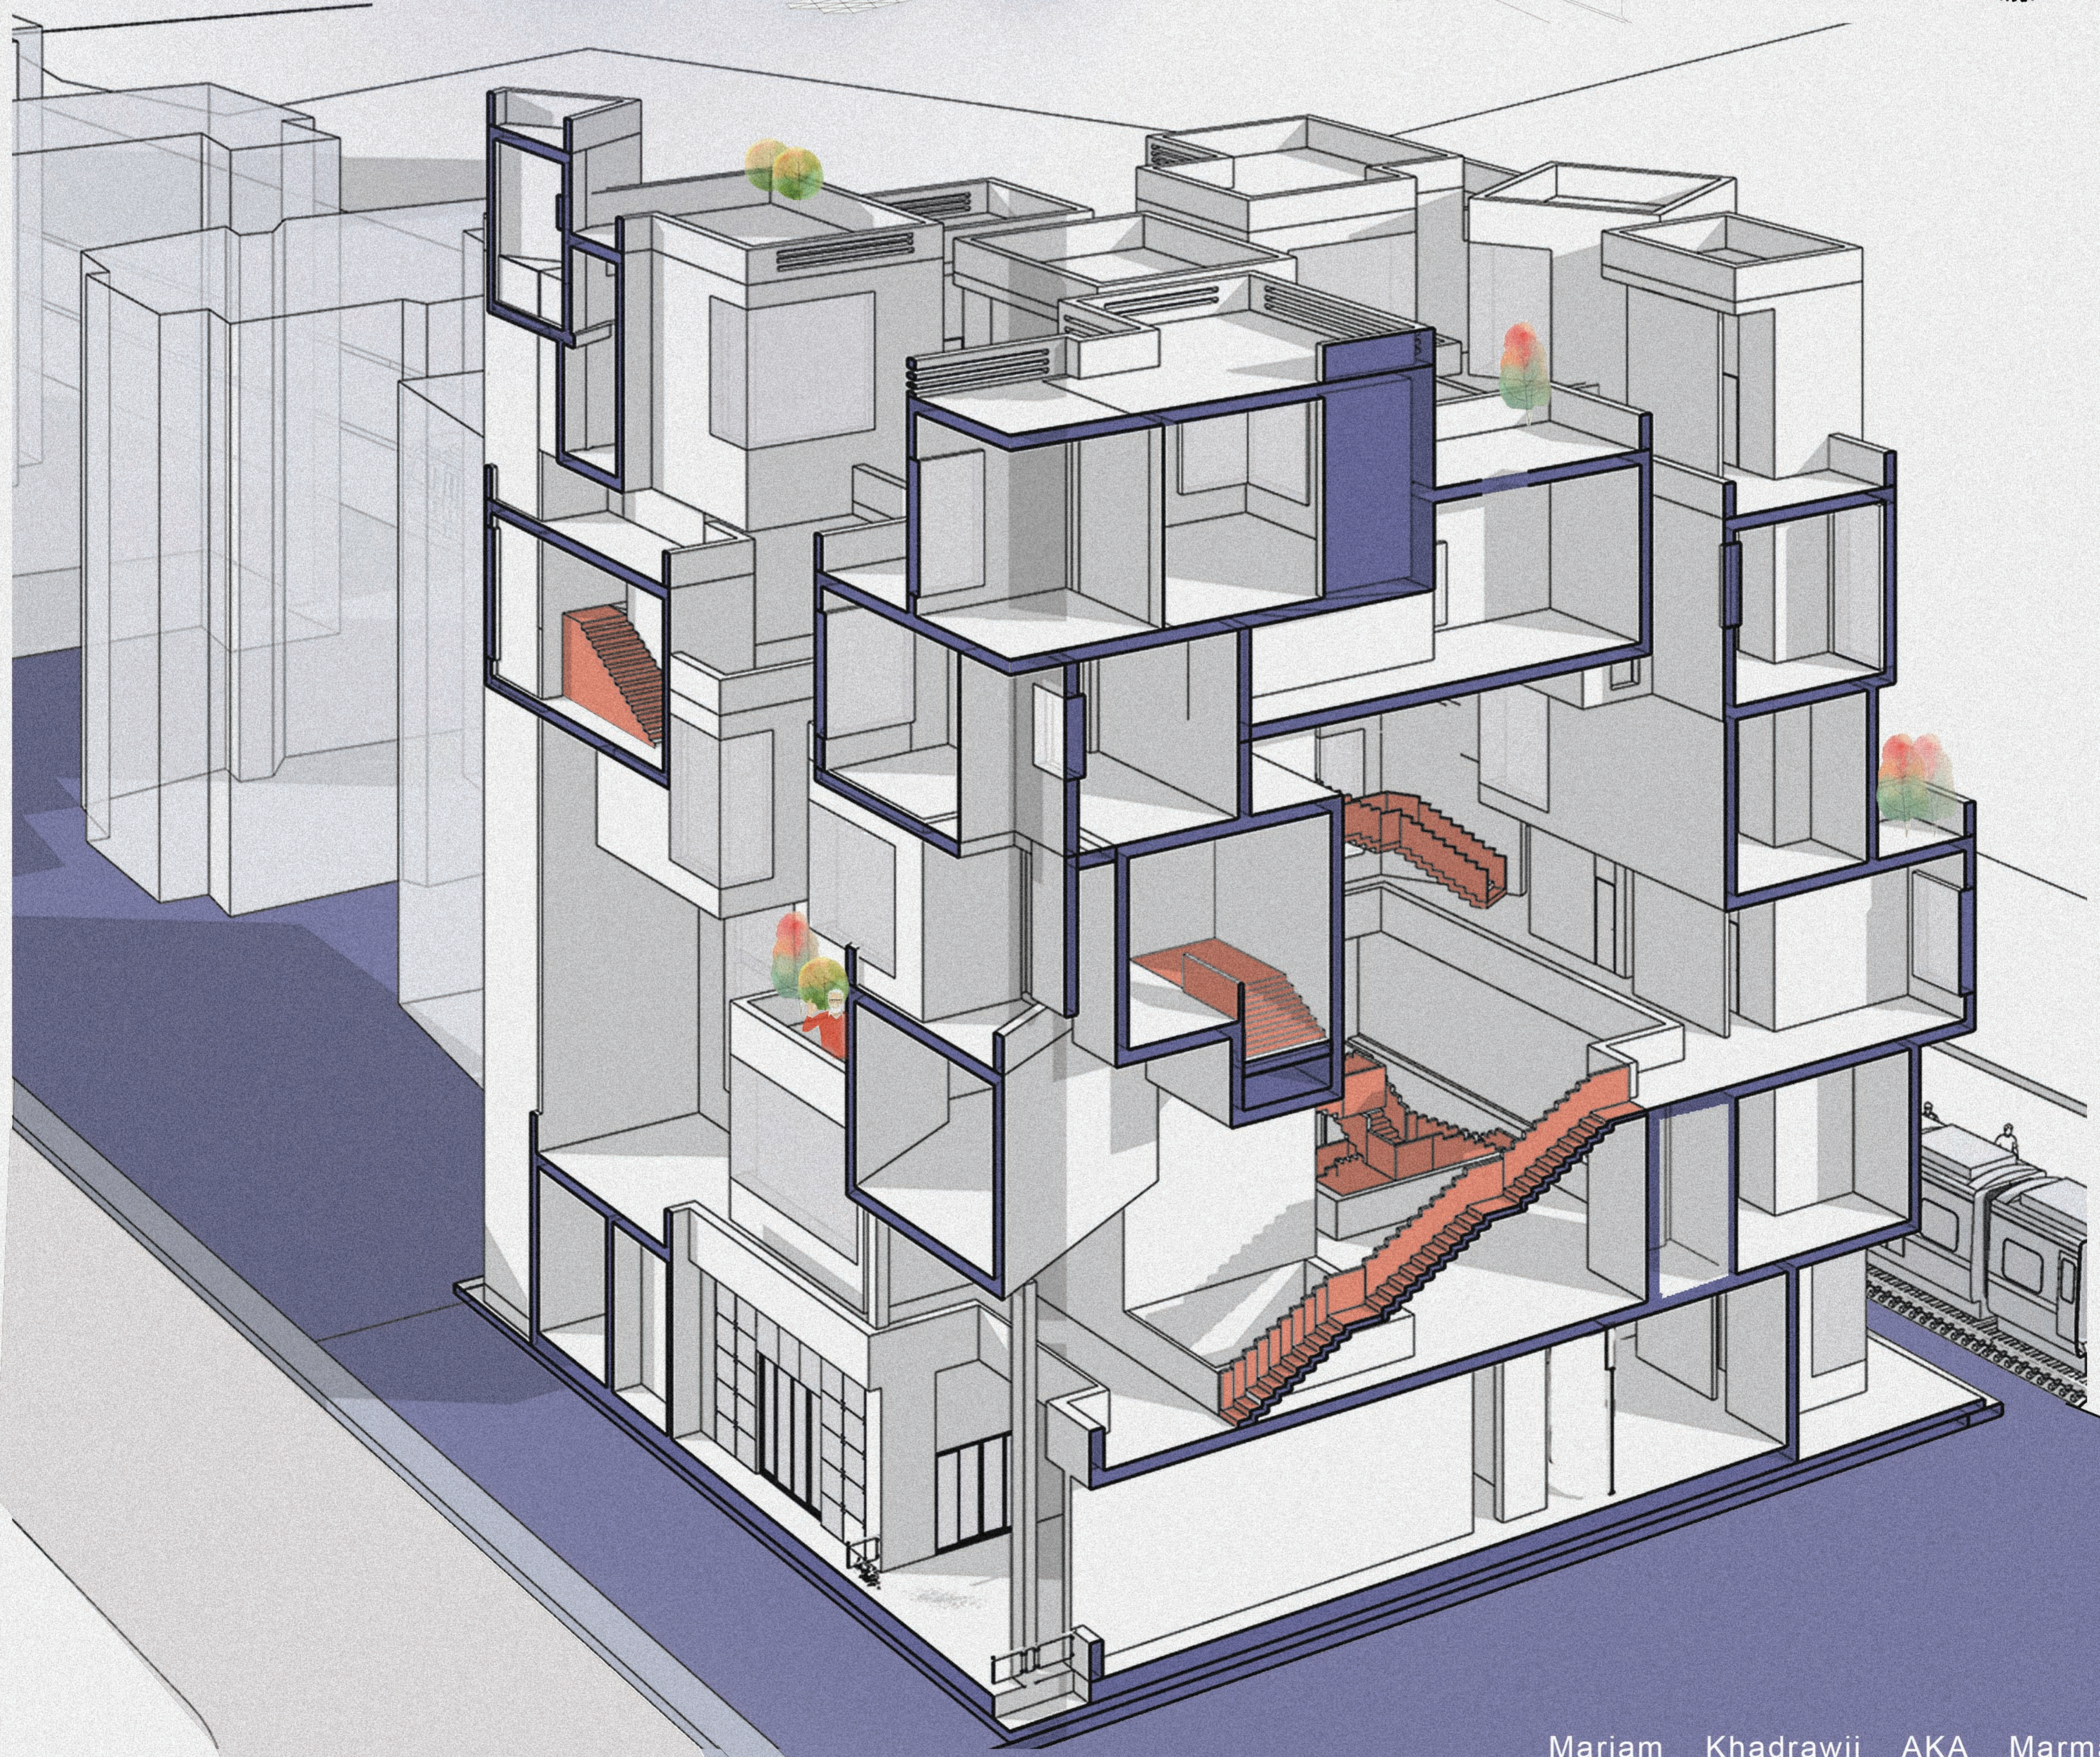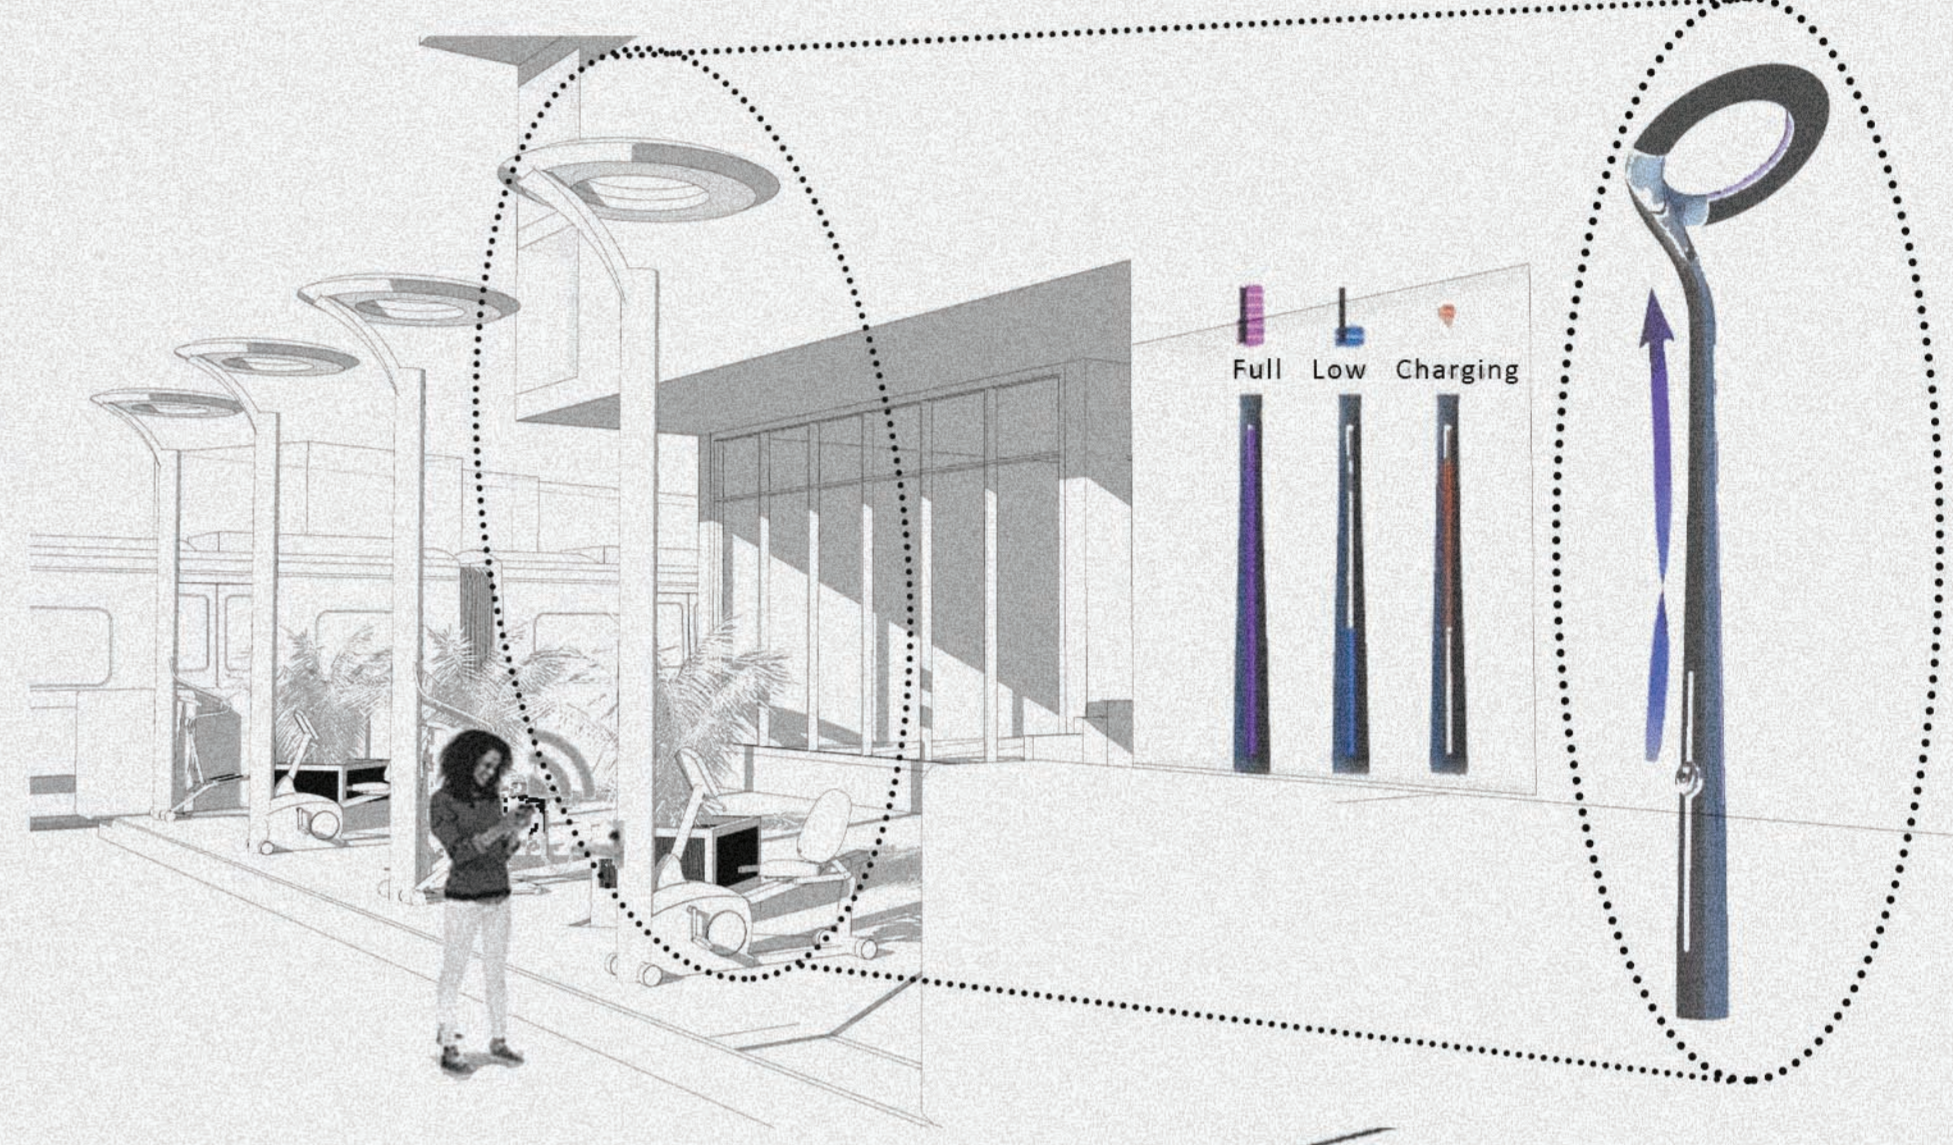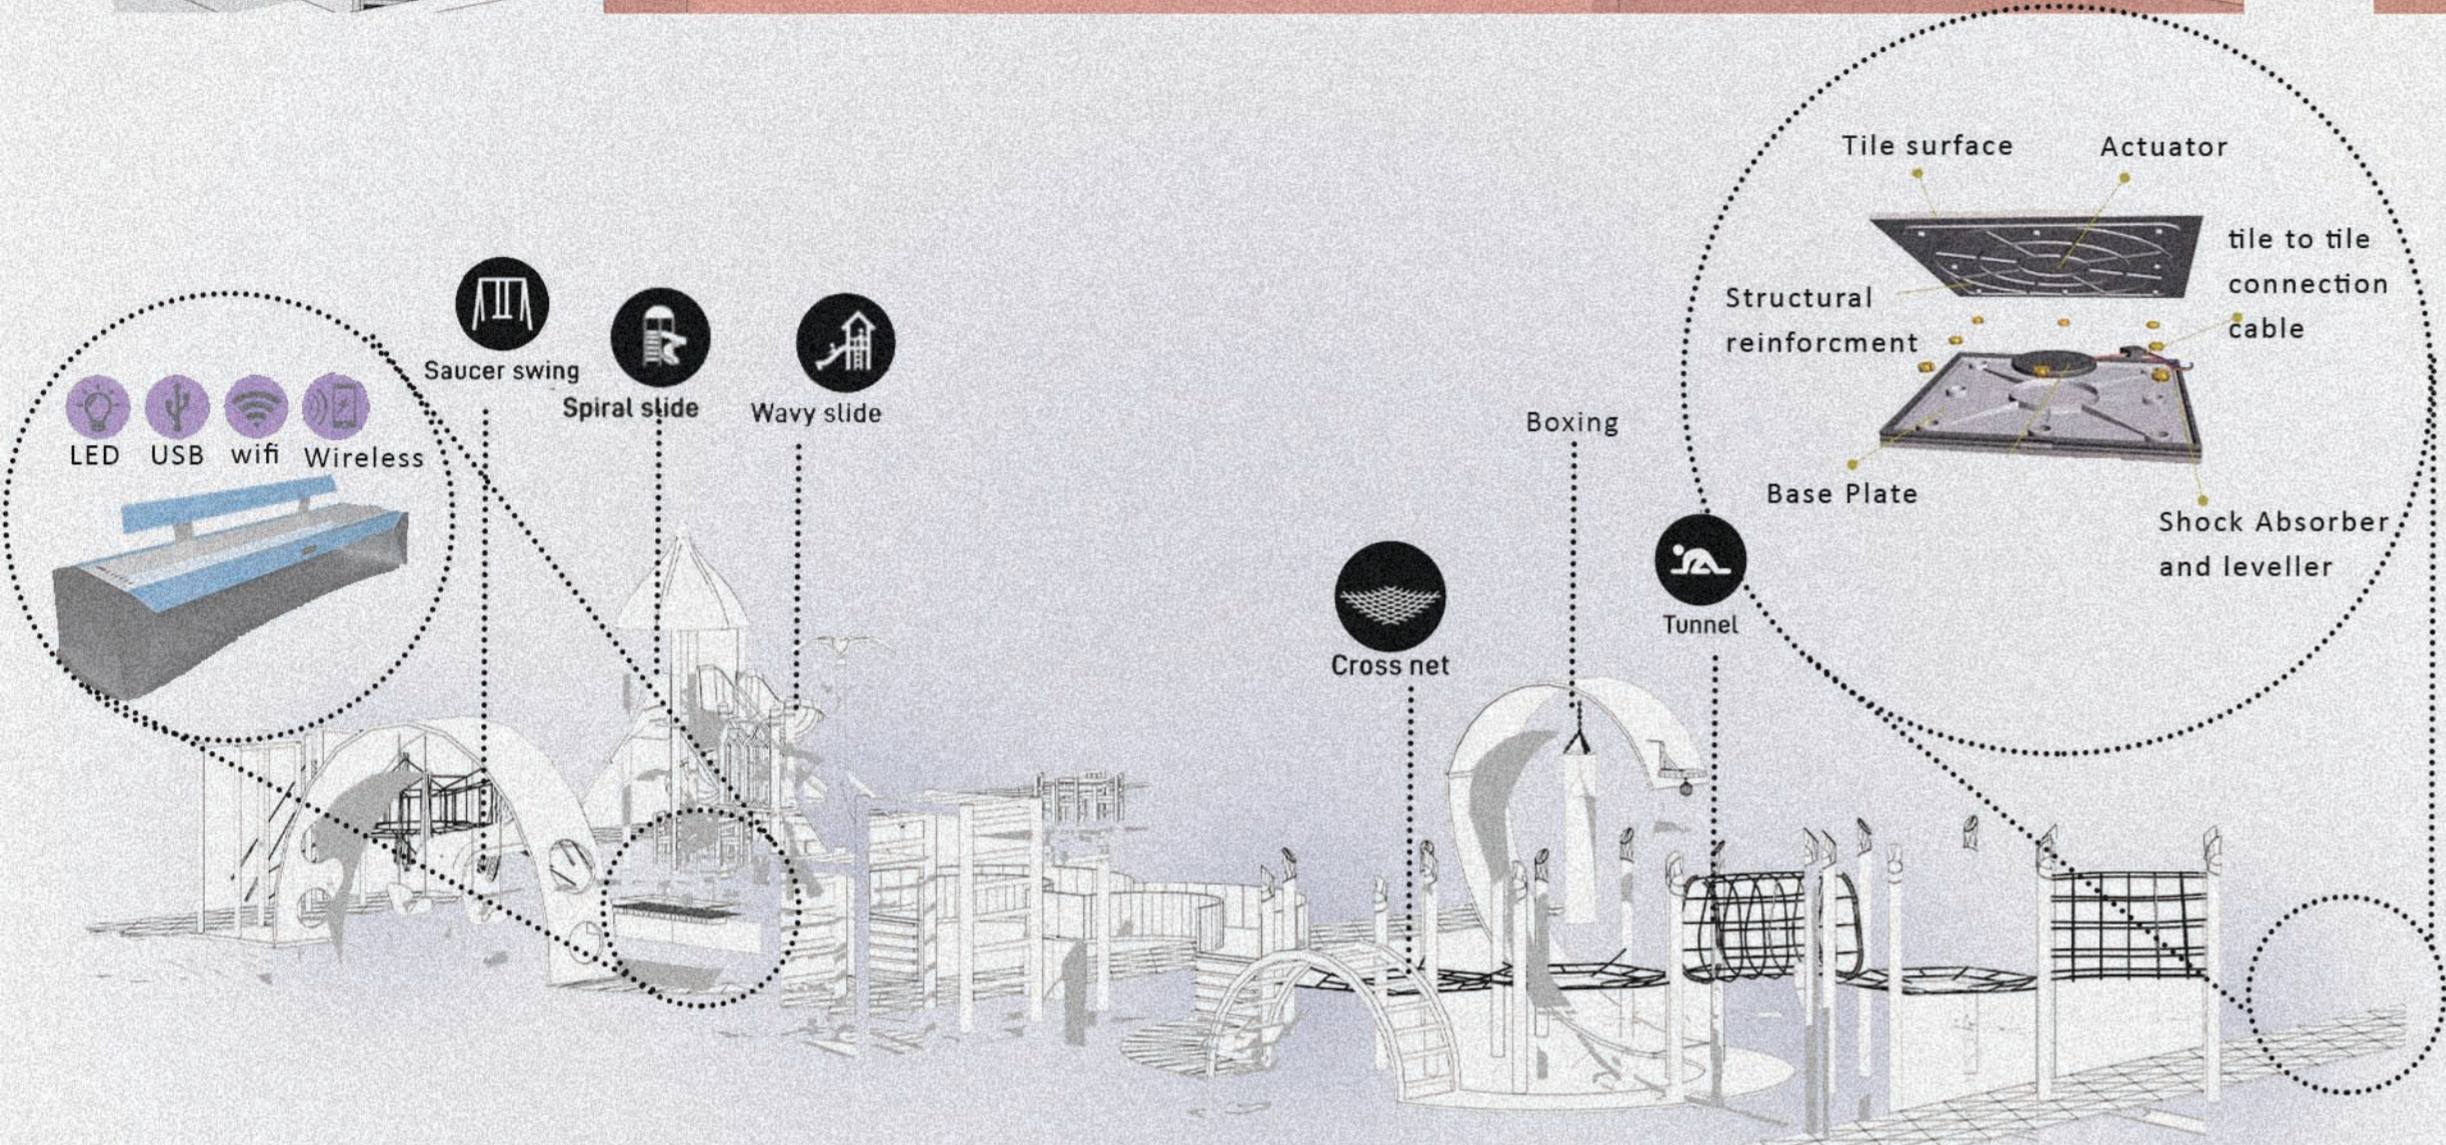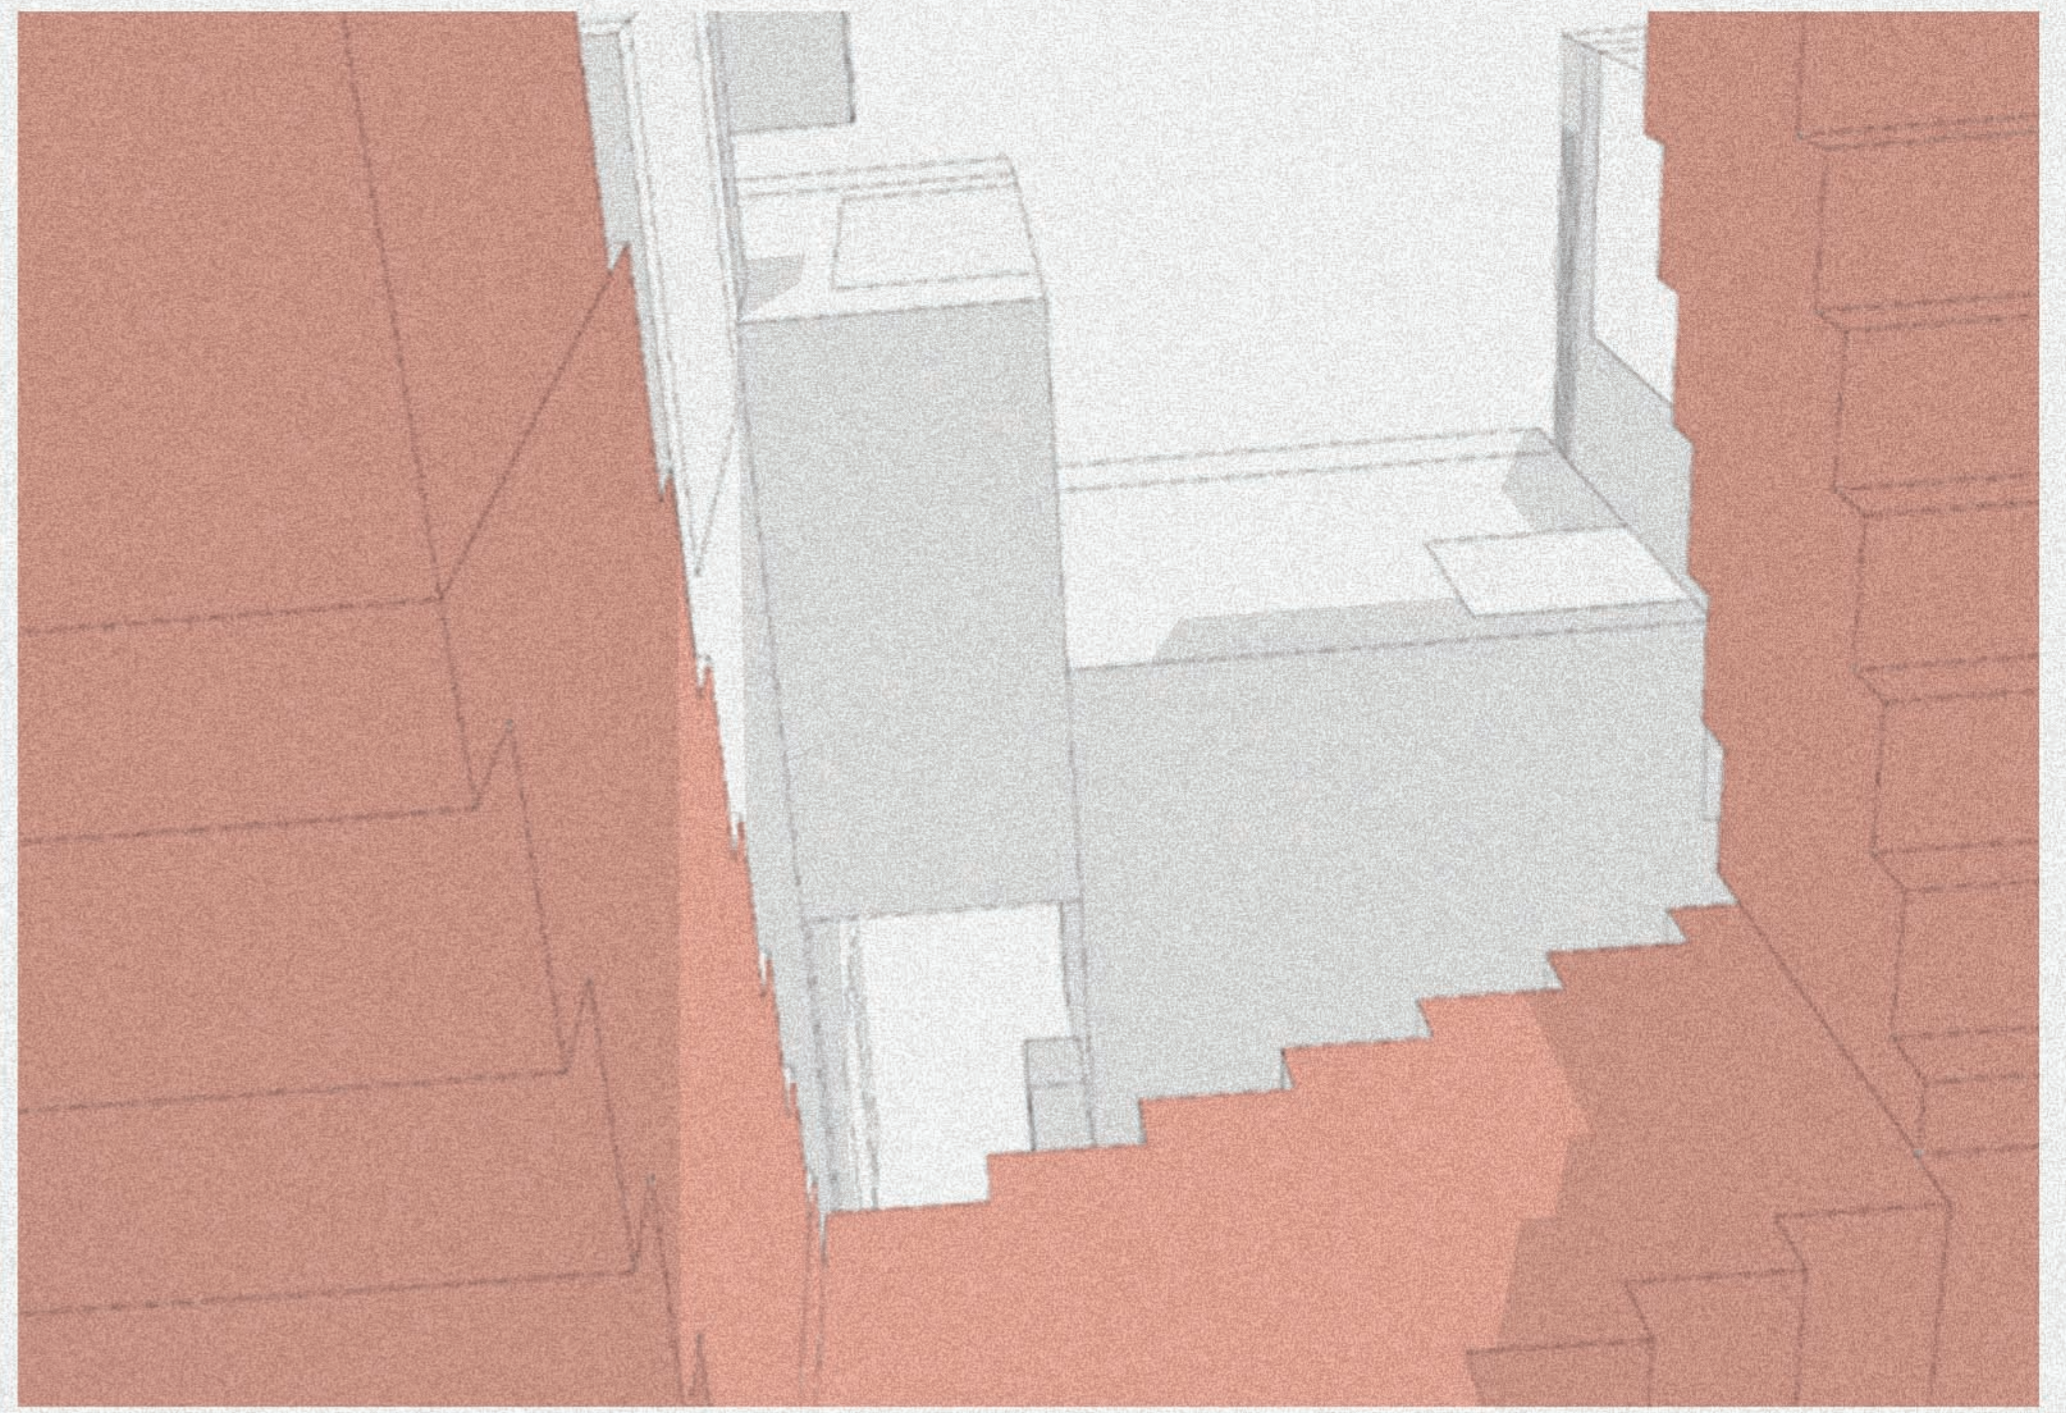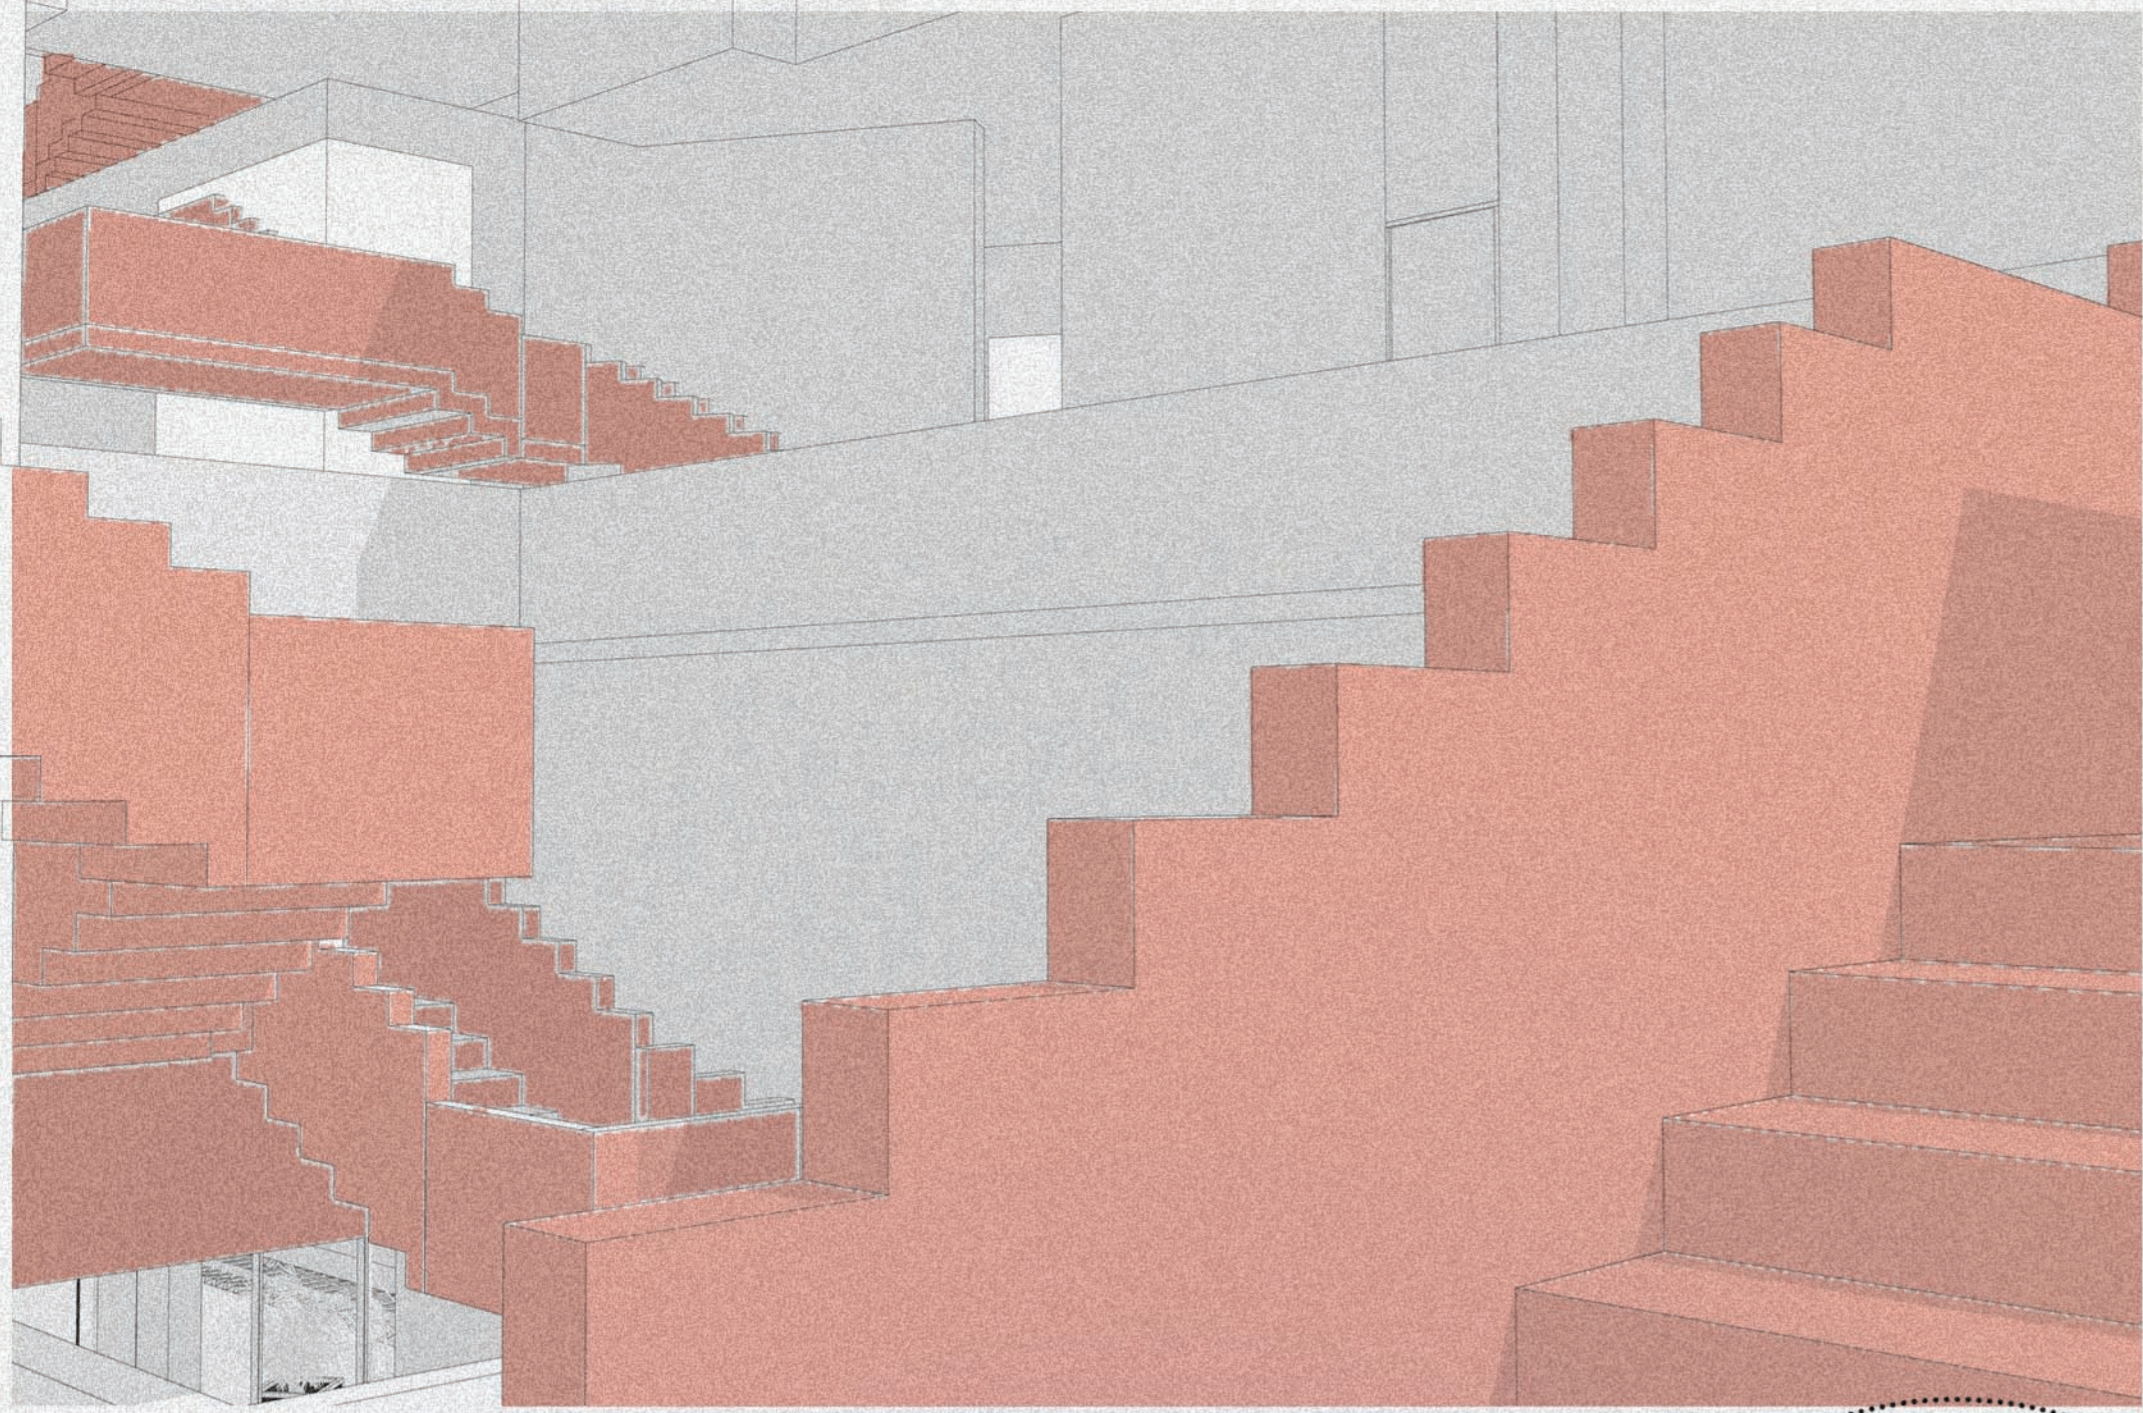

شارع ٩

STREET 9

ساعت ٢١ 9:00 PM

١٩٣٩

٤٩ شارع ٩ العادي

9th 18th

شارع ٨٥
4 STREET 85

McDonalds

العادي



ACTIVITY MAP

ENCLOSED SPACE

KIDS ACTIVITY MAP

kids love to question and talk and make their opinions known, even if the adult is busy with another task they will continue a one sided conversation


if they aren't doing physical activity they like to challenge their minds with coloring books, puzzles, or even video games.

Kids love physical exercises so they create games for themselves using normal furniture pieces inside the house like imagining a bed as a trampoline

spend time with their parents and have them listen to their stories, make them feel seen and heard, and if it's as simple as talking about their day went. They also

Kids would want to involve their parent in any activity they make; if not possible they will ask them to sit or watch them as they do the activity.

They challenge themselves physically like first trying to run up or down the stairs as fast as they can they taking 2 steps at a time and so forth as if they are finishing some sort of a video game where each level gets harder

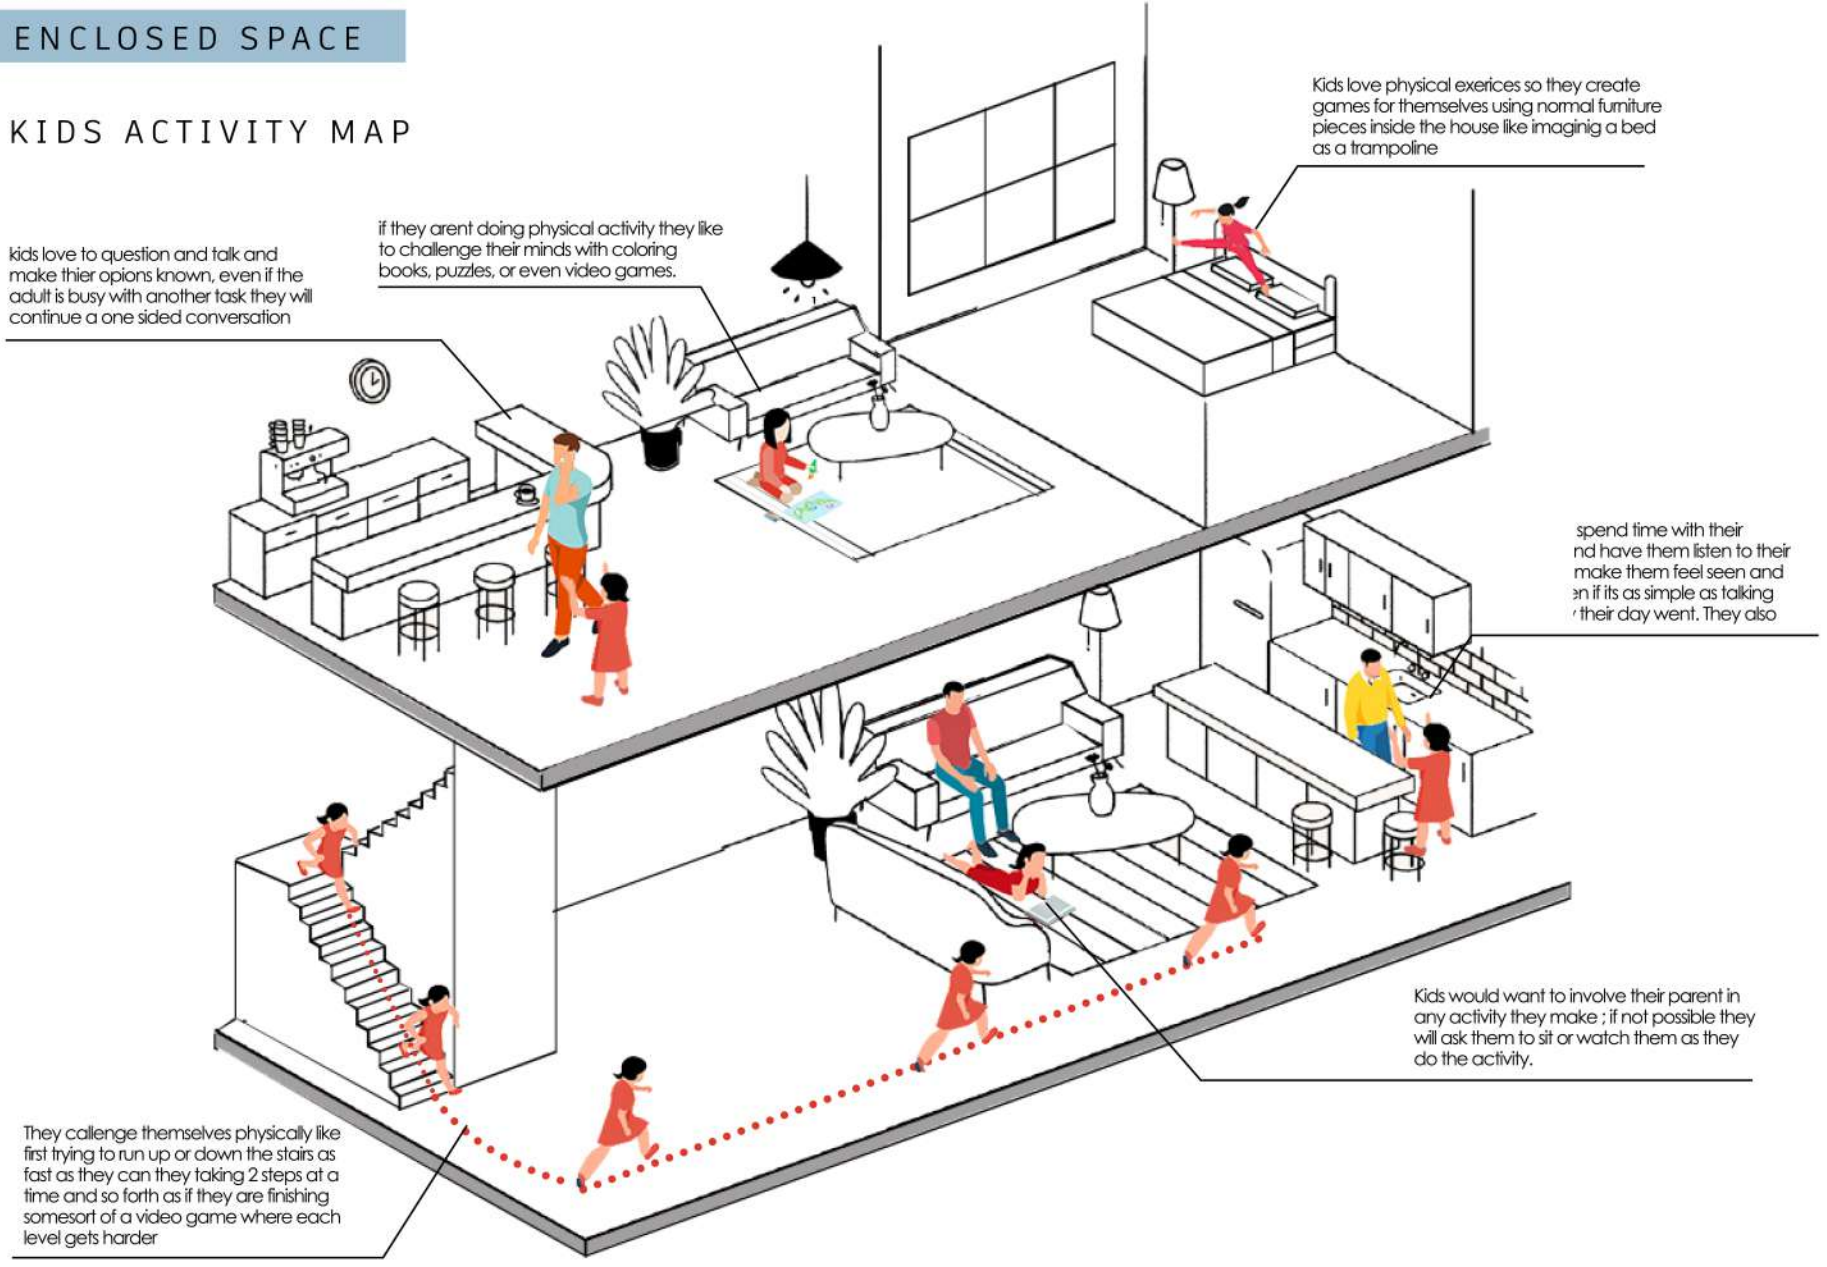


ELDERS ACTIVITY MAP

The upper floor is not accessed due to the inability to go up and down the stairs

most of the physical activity they do is walking around the house usually when they want to get to the bathroom or go to sleep

they would participate in simple activities around the house like help in the preparation of food

they mostly spend their time sitting chatting with who ever is free. They can also participate in board game and read books, basically any activity that doesn't require physical movement.

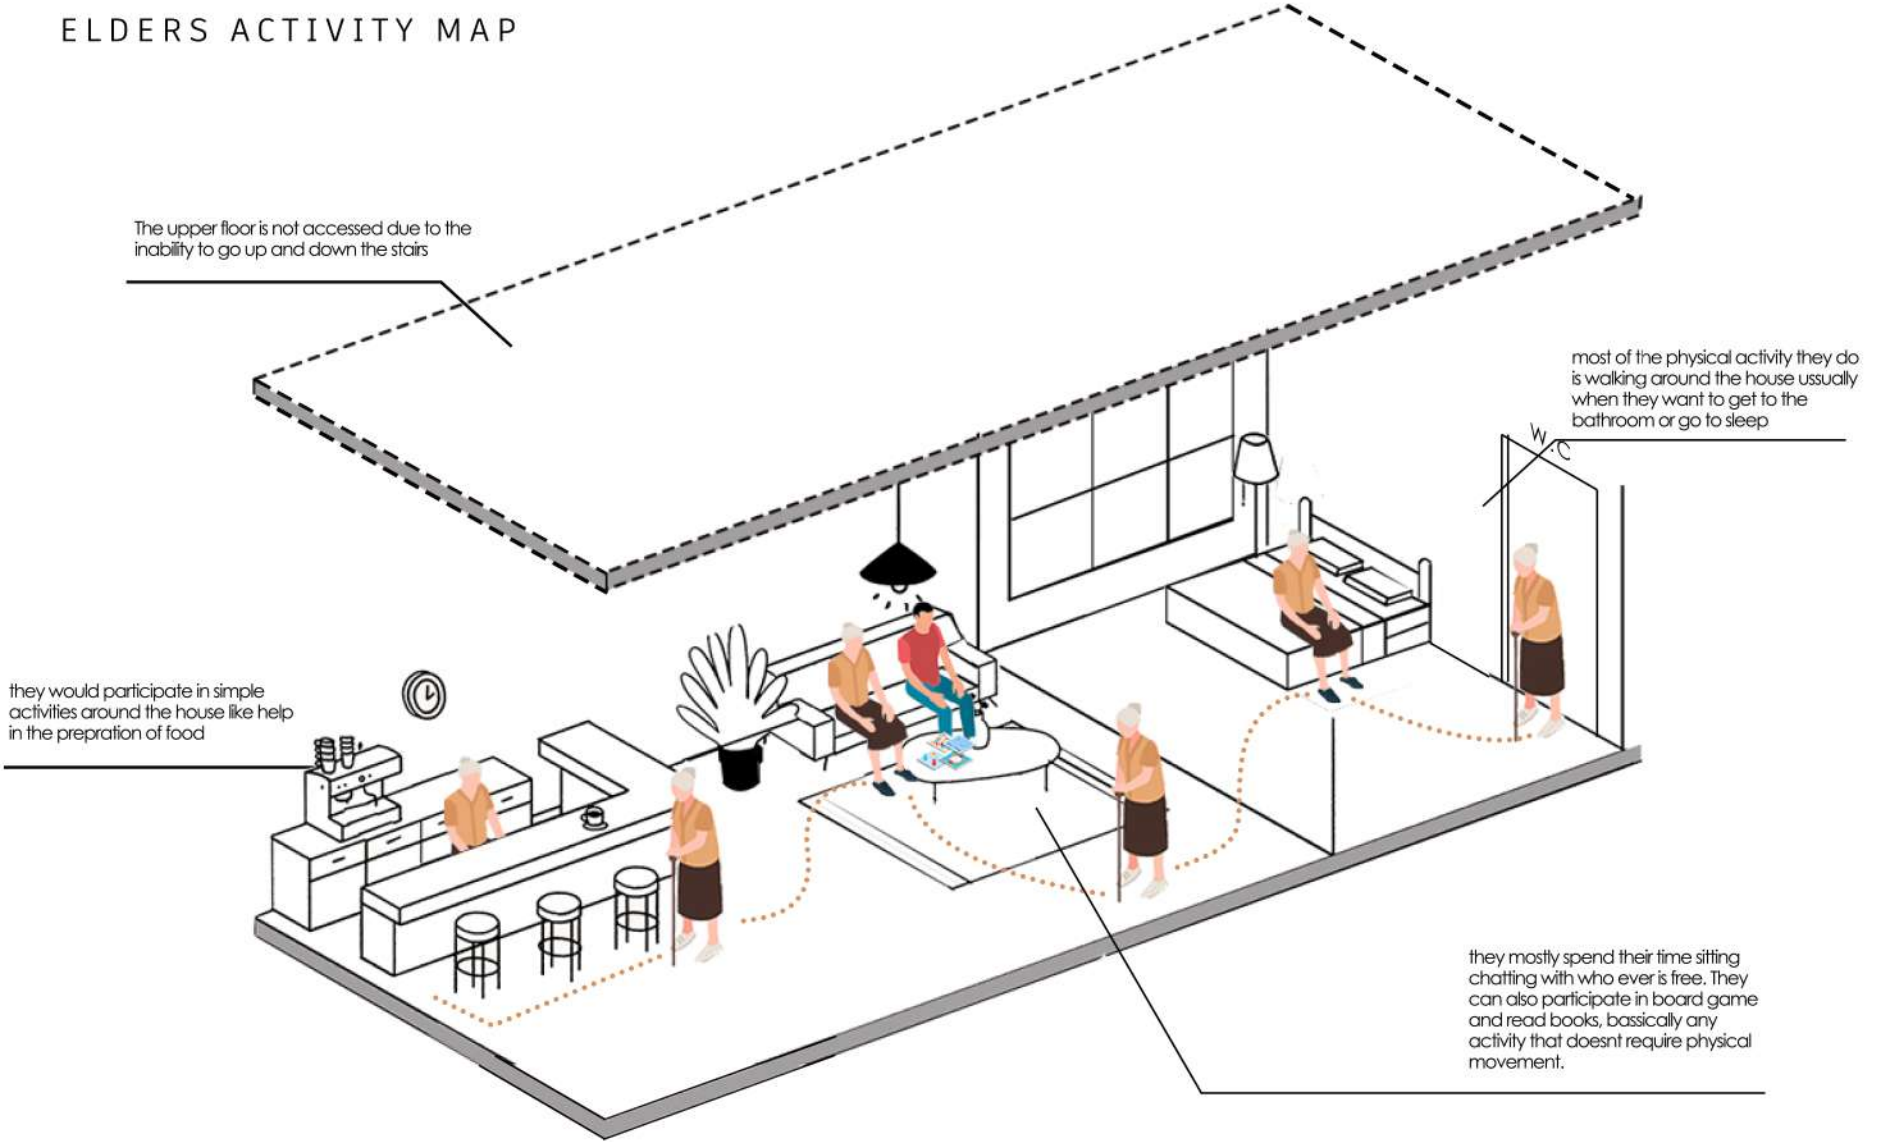




SENIOR HOME INTERVIEWS

Bringing different generations together should be mutually beneficial and generally designed to promote a greater understanding and respect between generations


ARE YOU COMFORTABLE IN THIS SENIOR HOME? WHY OR WHY NOT?



“Yes! Everyone is friendly and it is very calm here, it is also very spacious!”
- Kawsar Hafez Ali

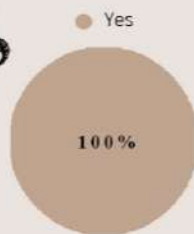

DO YOU ENJOY GROUP ACTIVITIES?

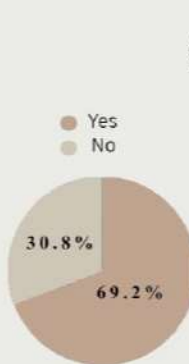


“Maybe not engaging in the activities, but I enjoy the company!”
- Farida Abd El Aziz



WHERE DO YOU LIKE SPENDING MOST OF YOUR TIME? INDOORS OR OUTDOORS?


“Outdoors! The fresh air and change of scenery is nice!”
- Mahmoud el Halwagy

“But only when the weather is nice haha!”
- Alhassan Ibrahim

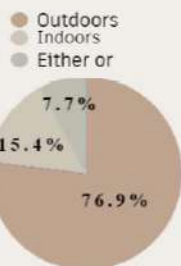

HOW WOULD YOU FEEL SHARING A SPACE WITH KIDS/ENGAGING IN ACTIVITIES?

● Likes being around kids
● Prefers being alone

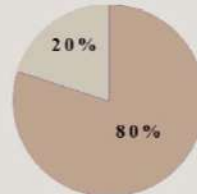

“I don't want to have full responsibility, maybe we should have a designated space just for us”
- Fawzia El Agamy



DESCRIBING SPACES

- Everything on one level to provide easy access
- Full privacy
- Chairs in the bathrooms




Sunlight




Greenery




Wind Circulation

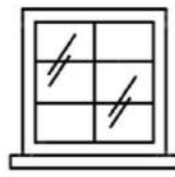

Large Windows

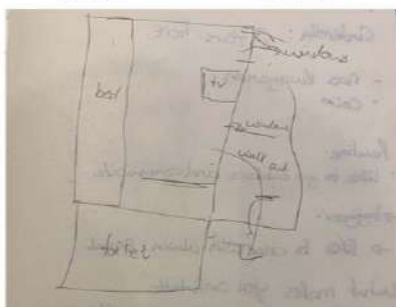

Kawsar's sketch of her own preferred room

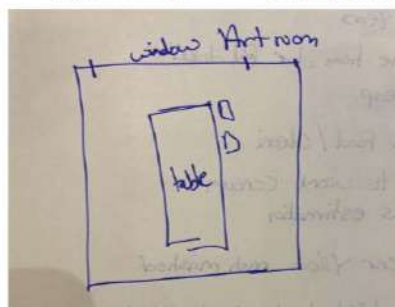

Cinderella's sketch for the art room for her and the kids

SHARED ACTIVITIES

