



**BARLO MINES MUSEUM GROUND FLOOR PLAN**

SCALE 1:300 M

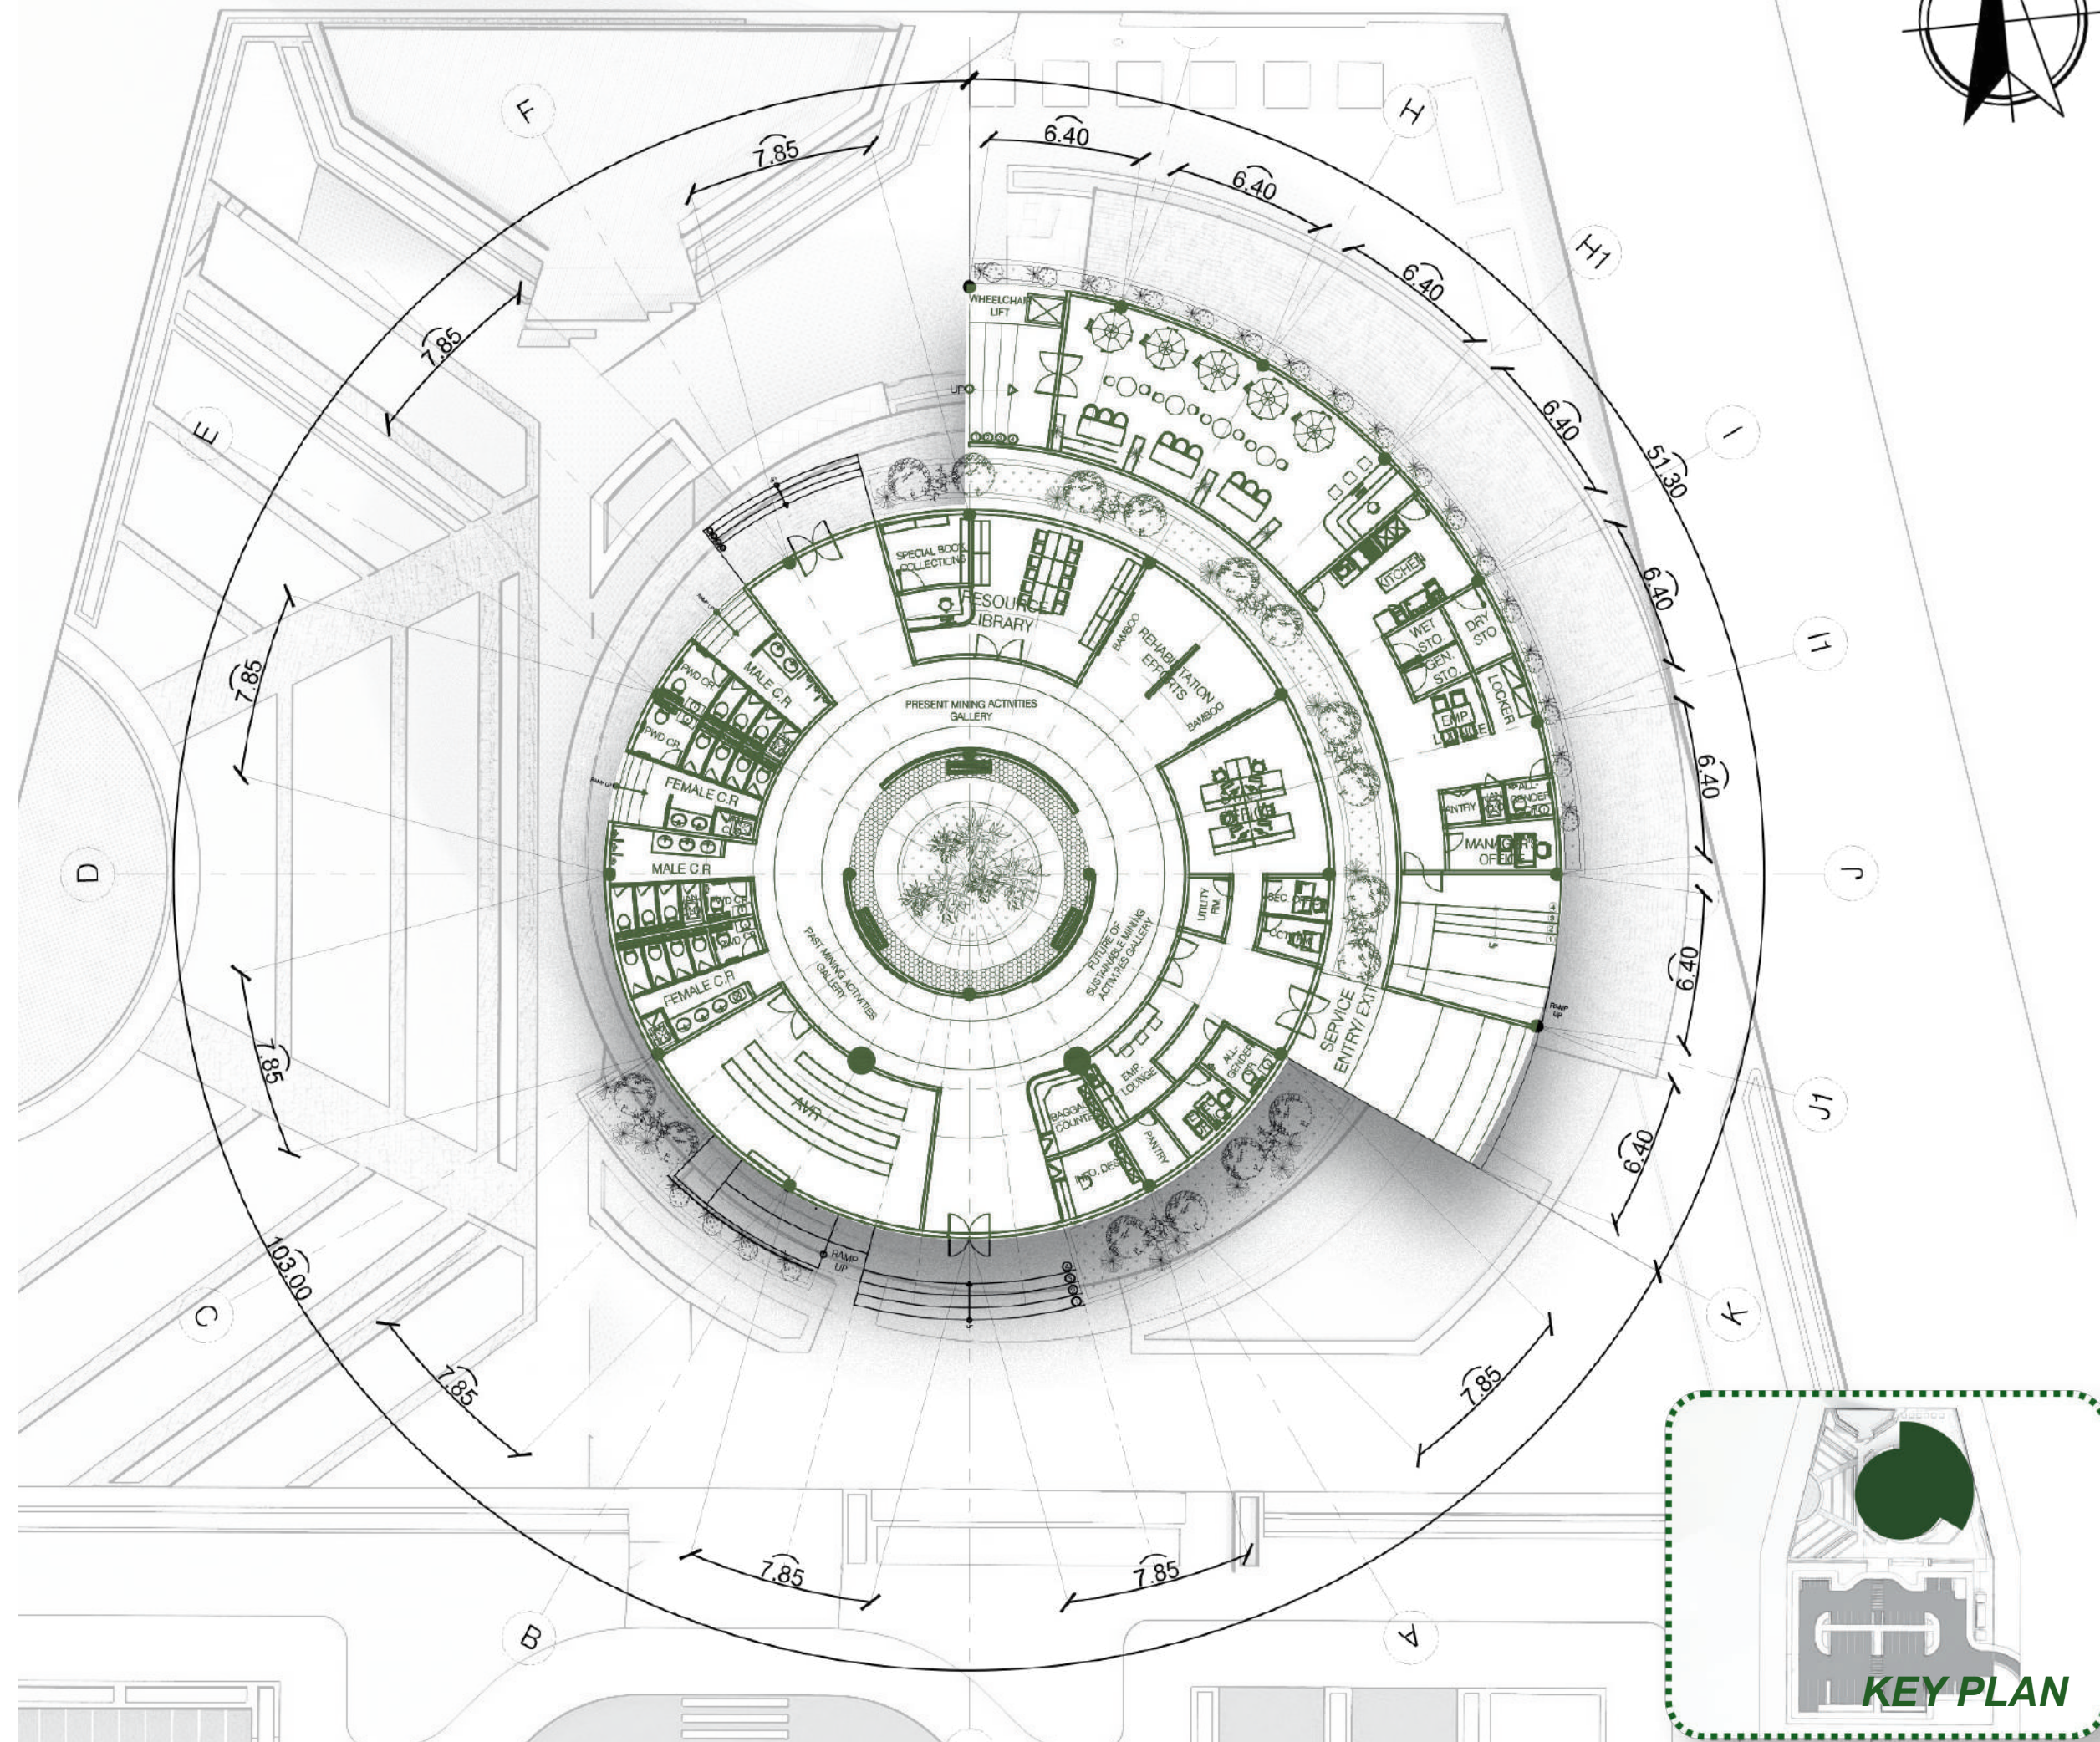


**FRONT ELEVATION**

1:300 M

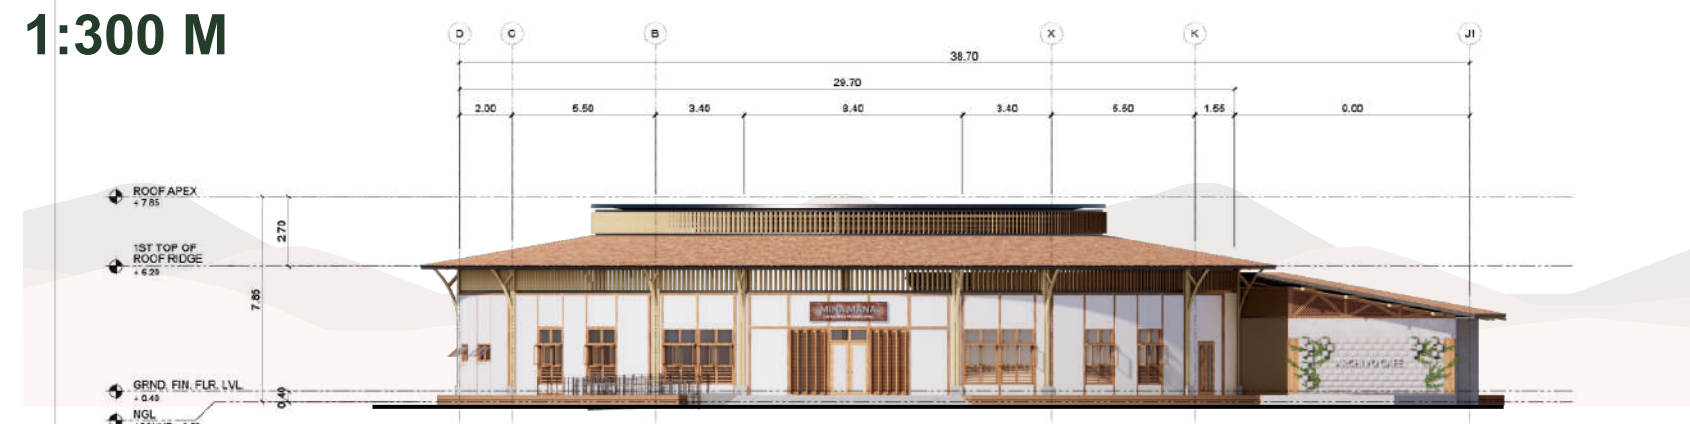

1:300 M

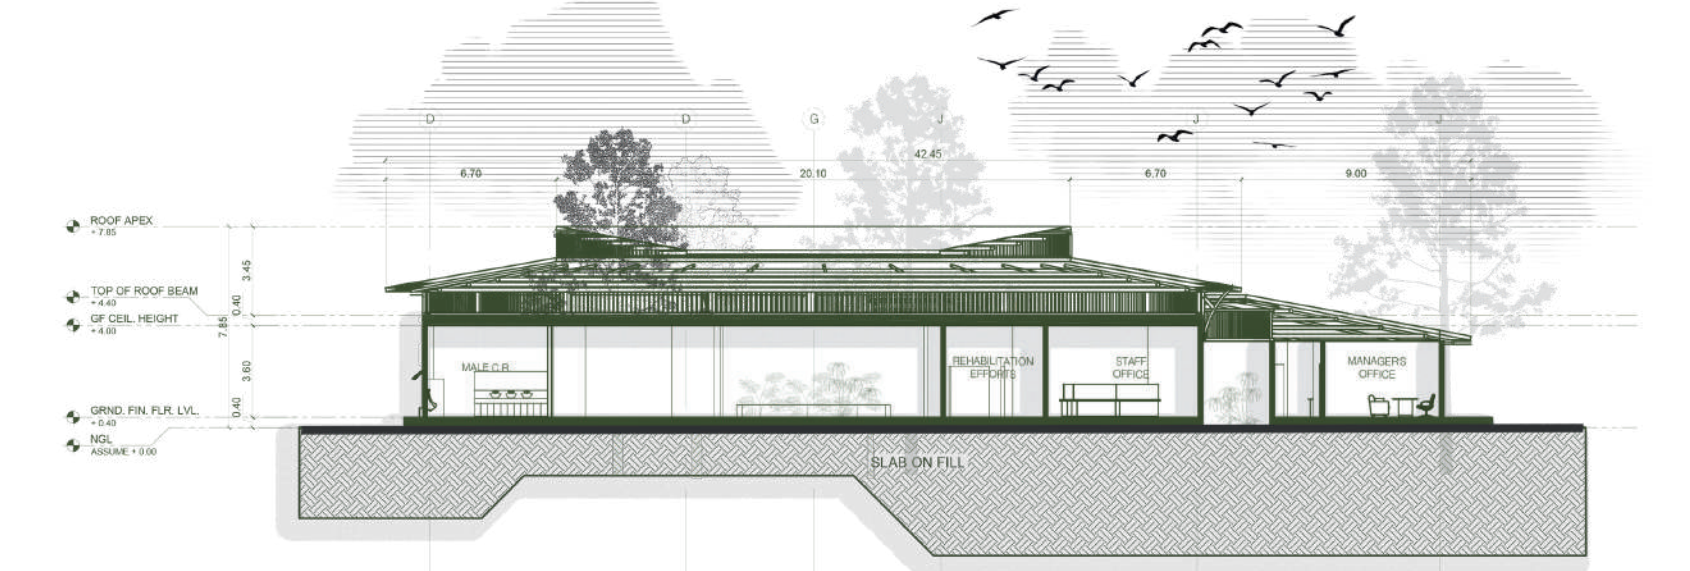

**AMPHITHEATER**

The amphitheater serves as a dynamic gathering space within the rehabilitated Barlo Mines, designed for learning, community assembly, and cultural expression.

**MILL SITE VIEWING DECK**

The Mill Site Viewing Deck frames a direct view of the preserved mill site ruins, allowing visitors to witness the remnants of Barlo Mines' industrial past.




**PHASE 06 ARBORETUM**

The Arboretum Station highlights the site's natural beauty by curating a living collection of native and adaptive plant species within a rehabilitated landscape. It serves as a quiet refuge where visitors can experience biodiversity, seasonal change, and the textures of restored ecology.




**PHASE 06 SITE DEVELOPMENT PLAN**  
1:500 M

**SITE PLANNING CONCEPT**

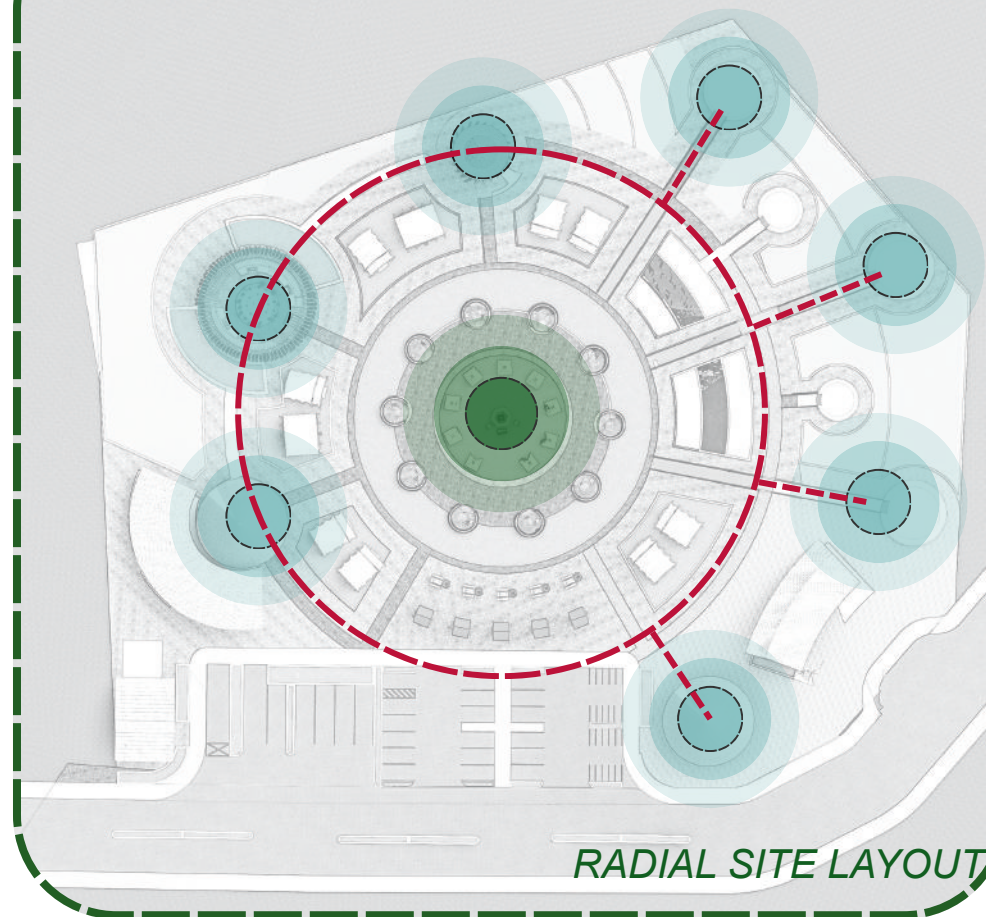


**SITE CIRCULATION**

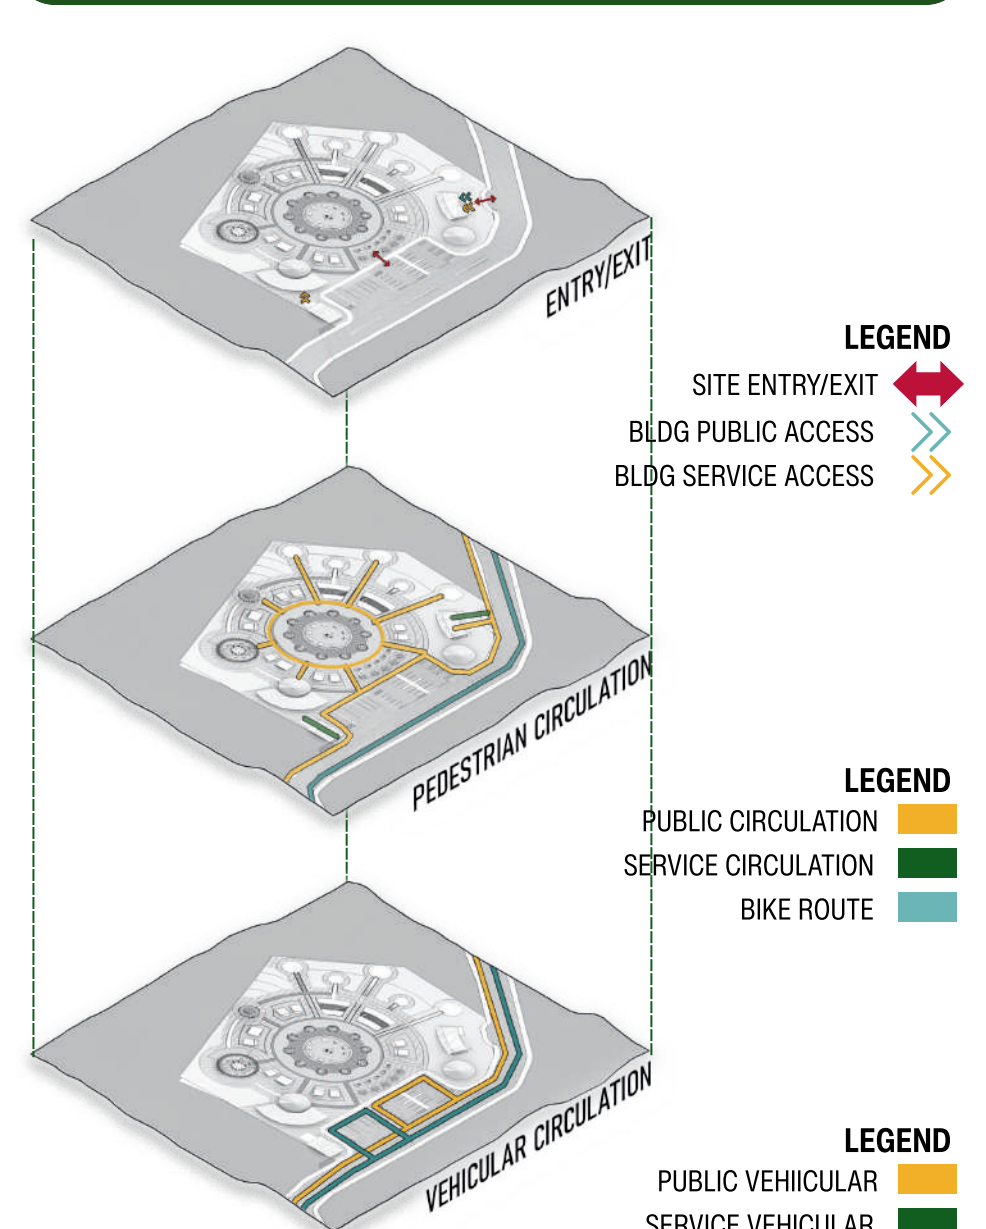

**TYPICAL SATELLITE ADMIN GROUND FLOOR PLAN**

1:300 M

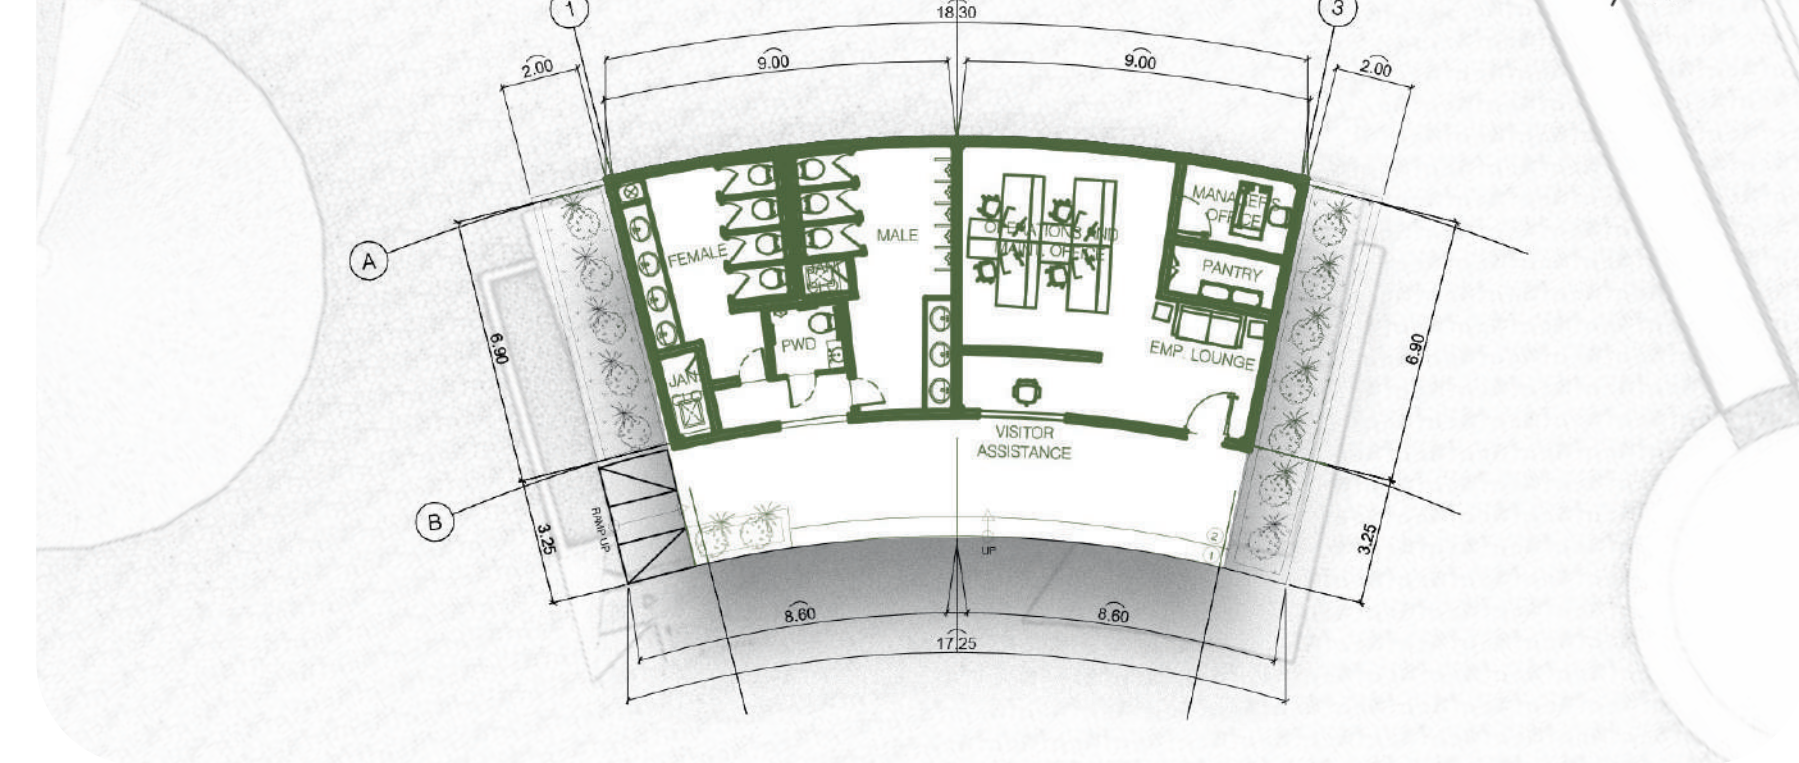

**PHASE 02 SITE ANALYSIS**

**LEGEND**

