




FACADE & ELEVATIONS

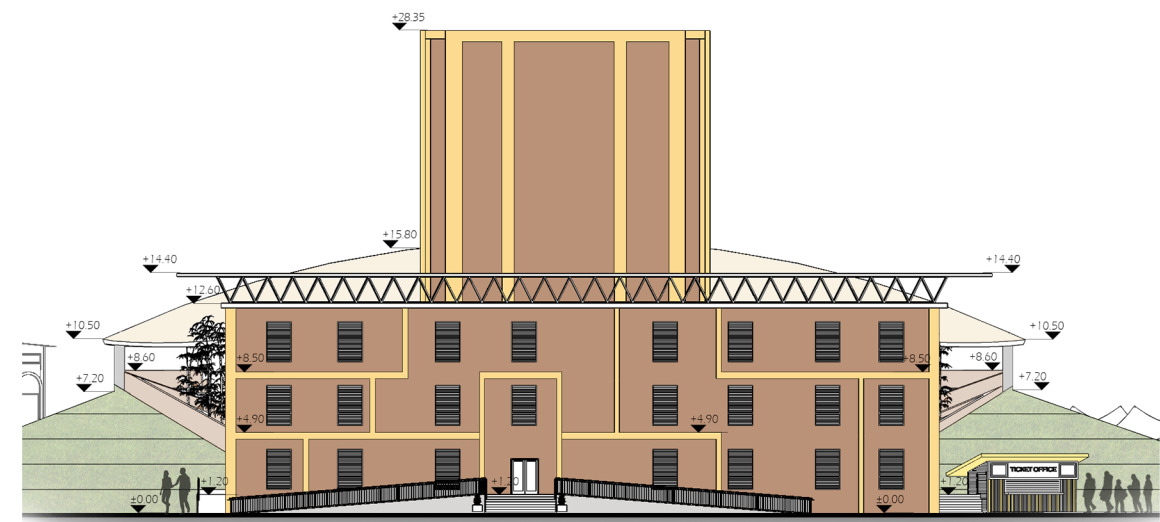

NORTH FACADE

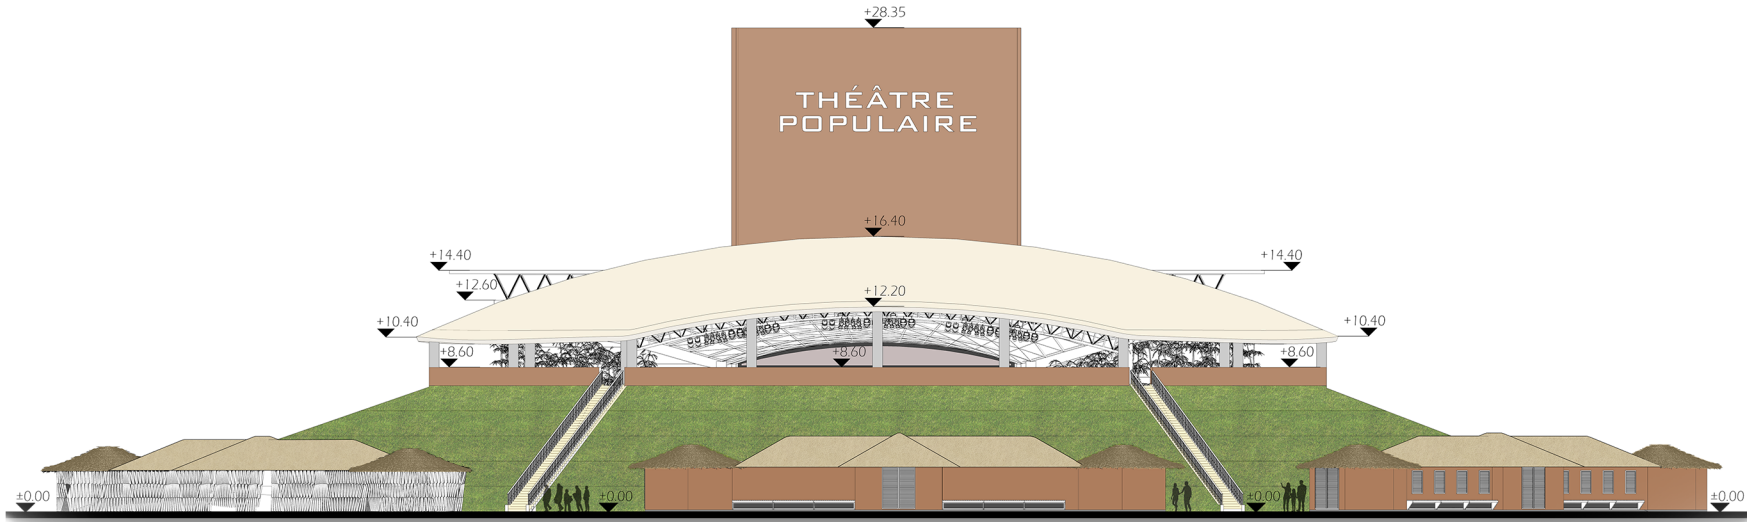

SOUTH FACADE

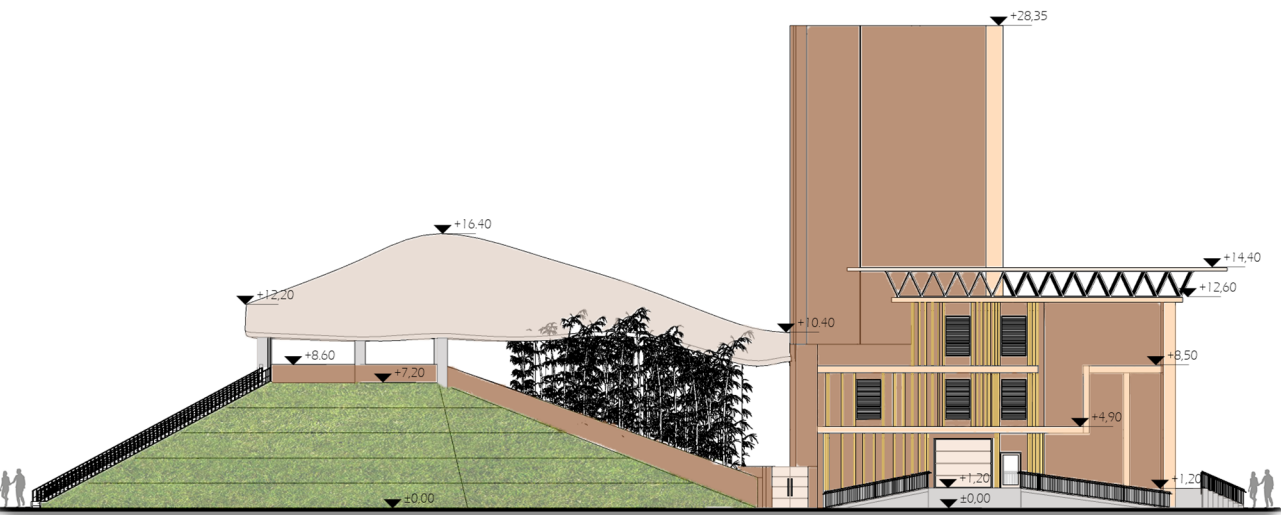

EAST FACADE



WEST FACADE