


SOUTHEAST ELEVATION M 1:100

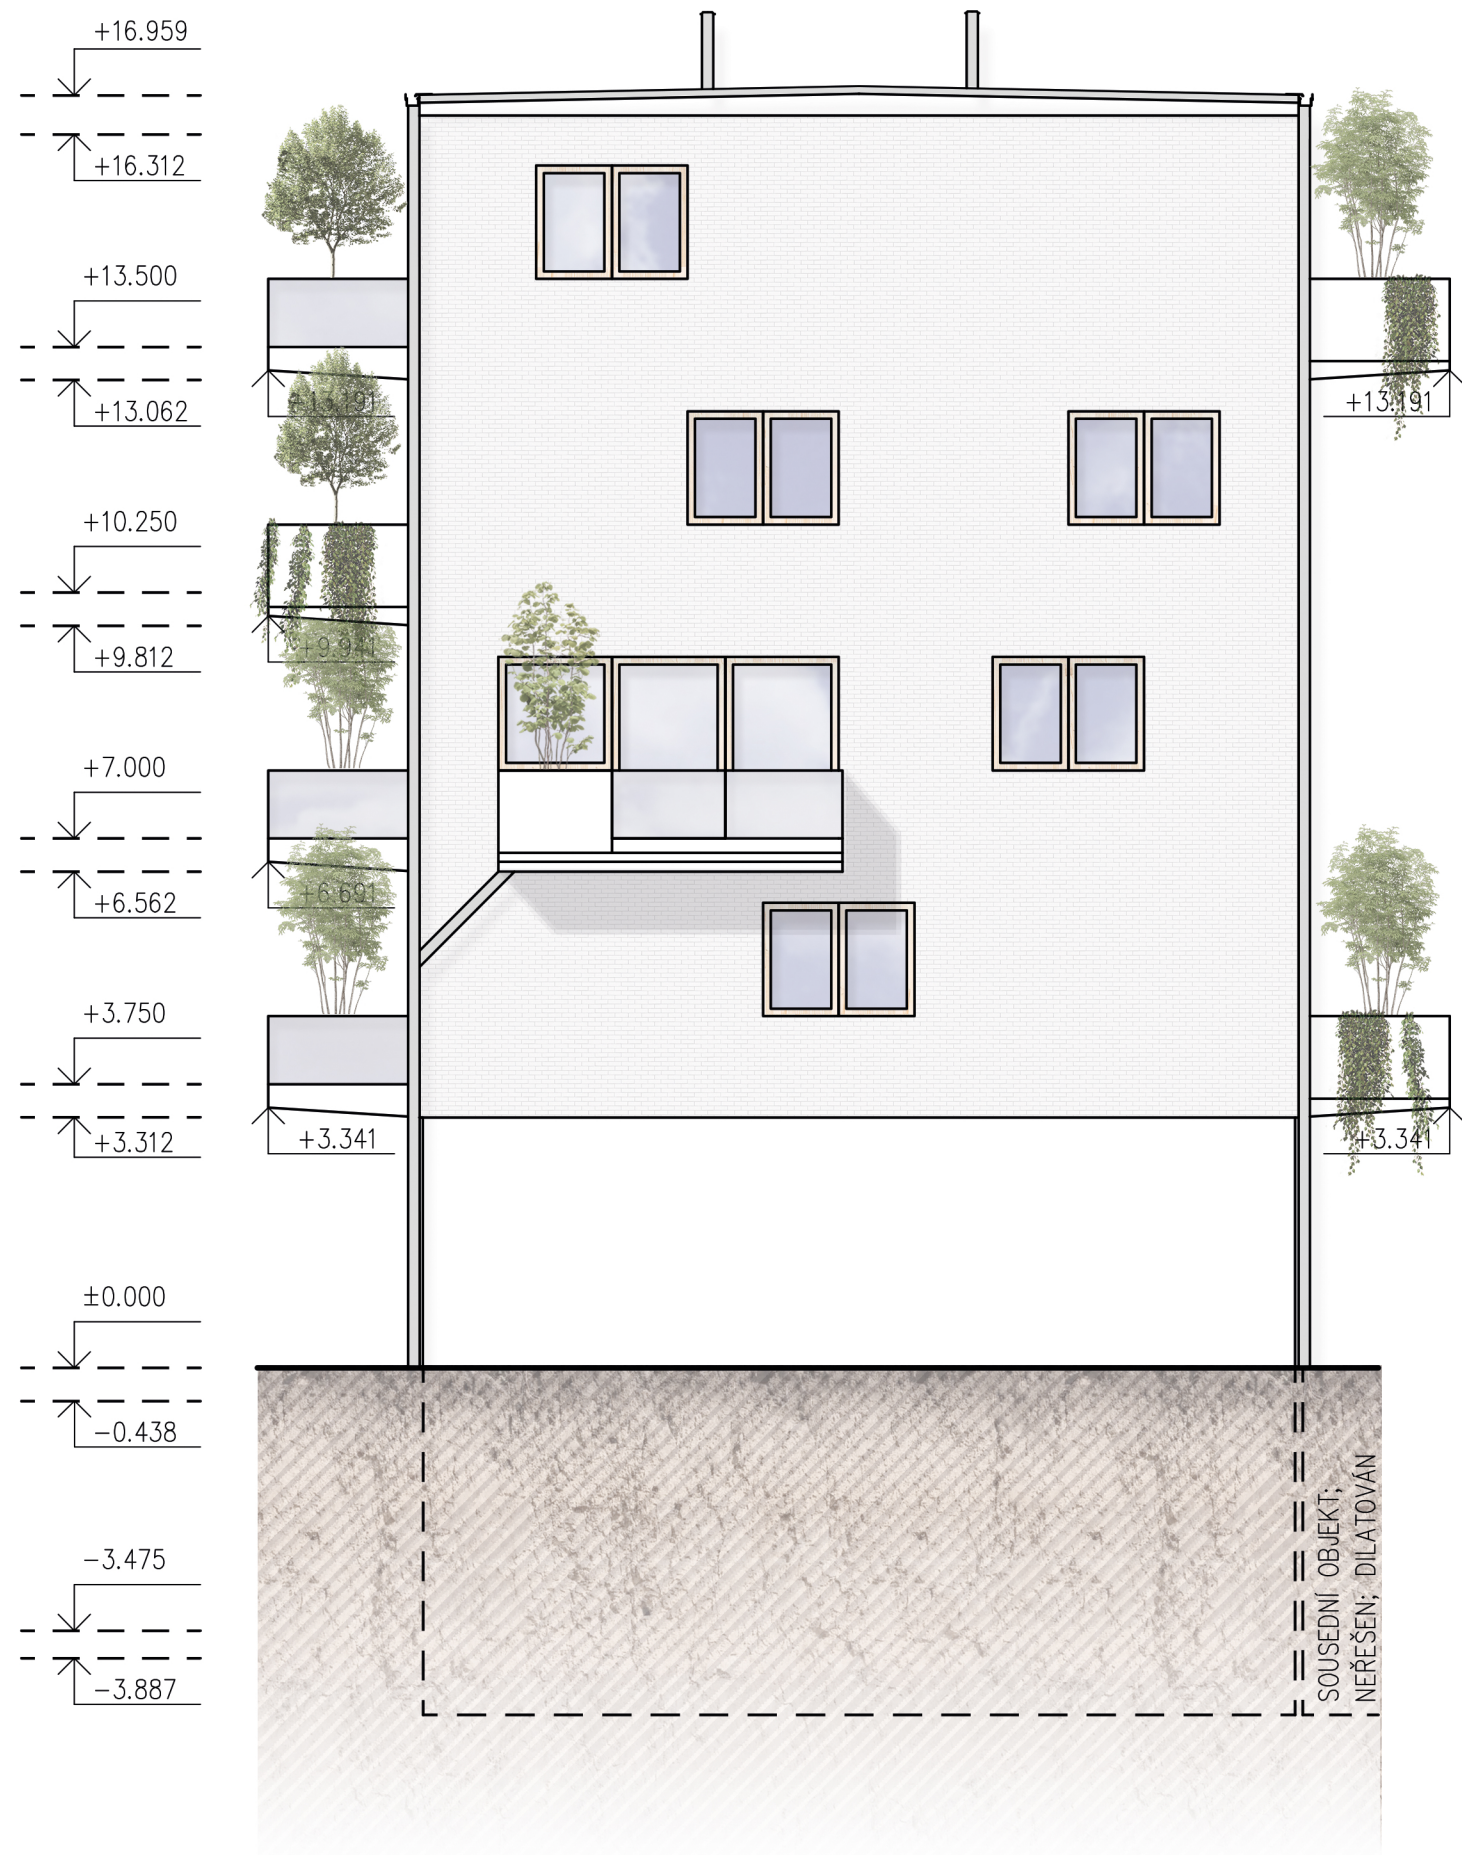

LEGEND

- BRICK TILING
- WHITE PLASTER
- STAINLESS STEEL
- PINEWOOD