


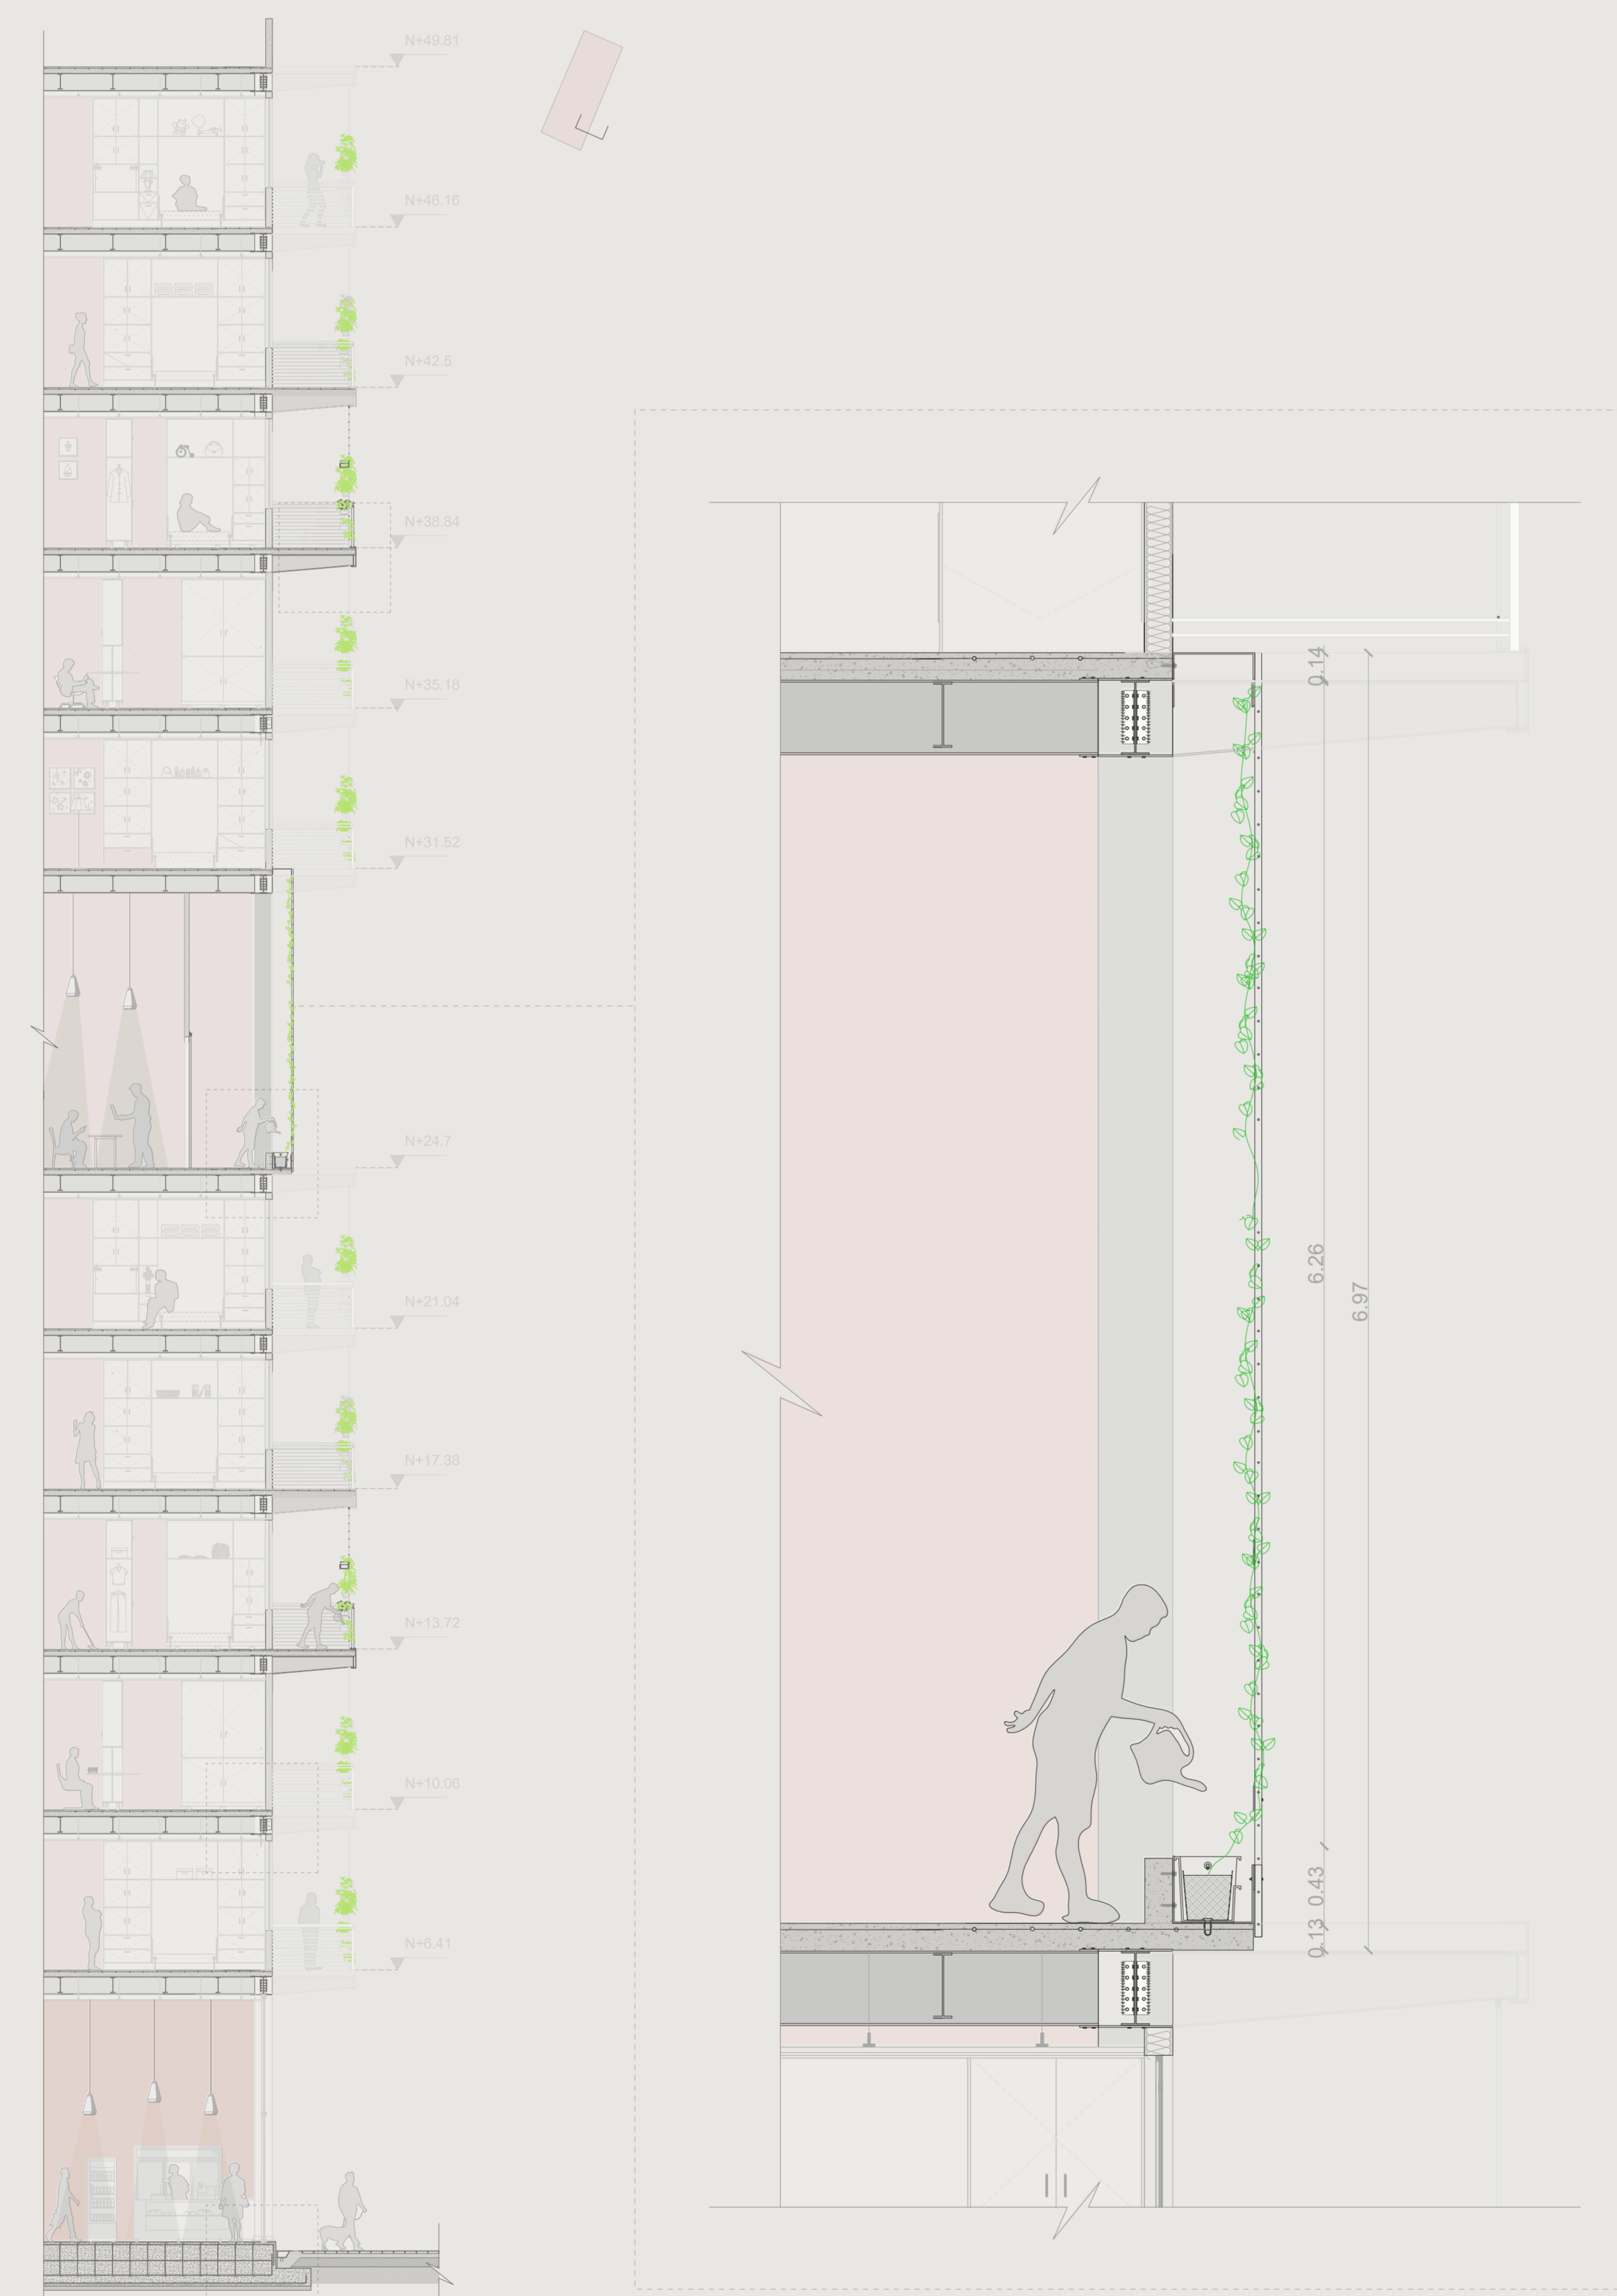


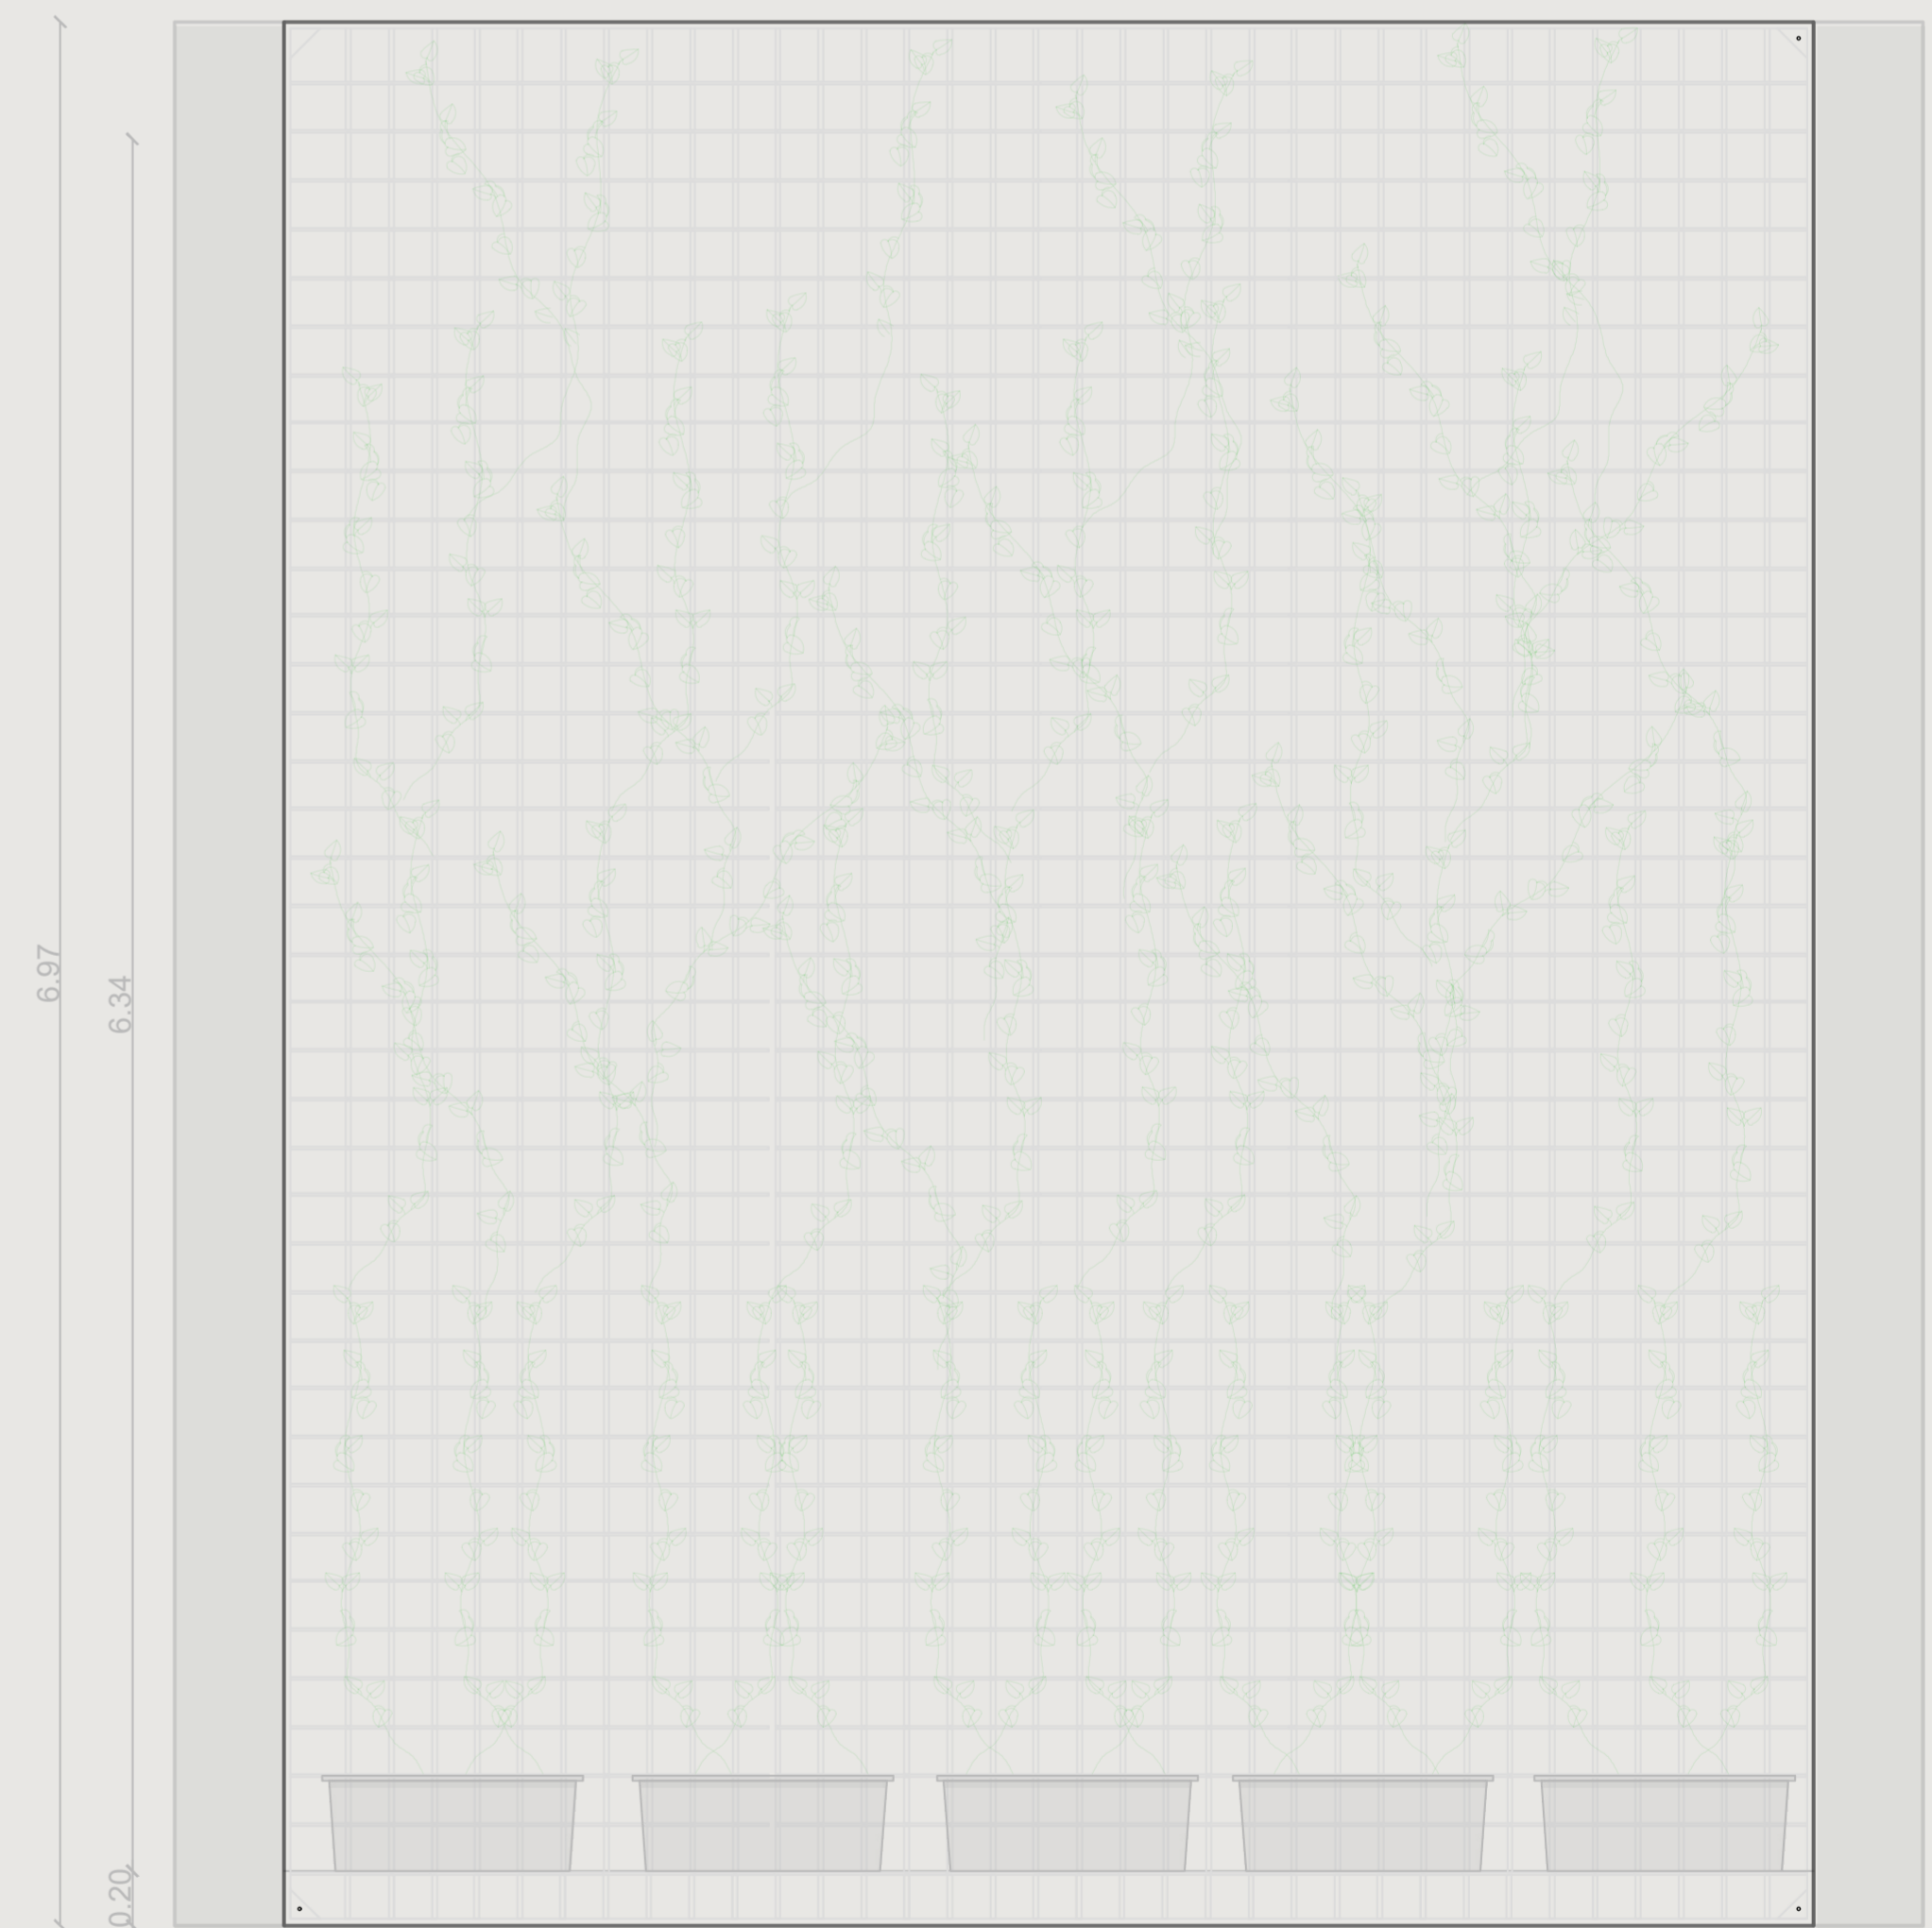

Cross Section

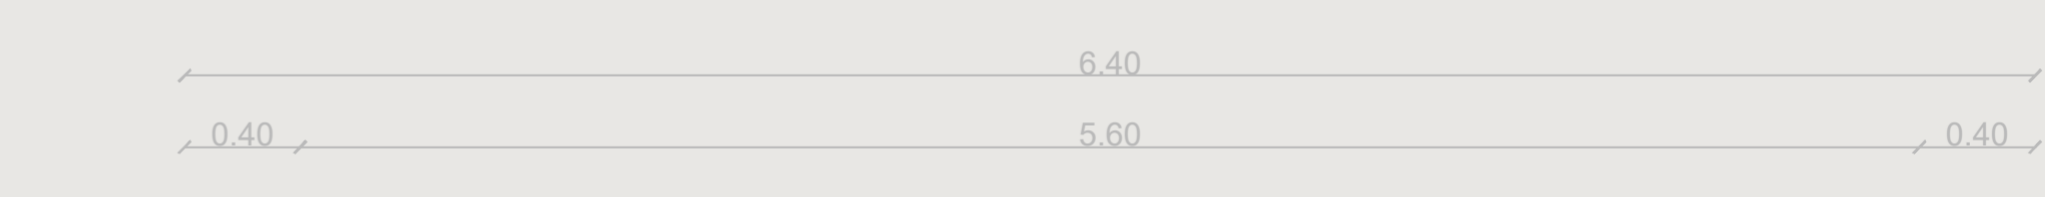

Constructive Section

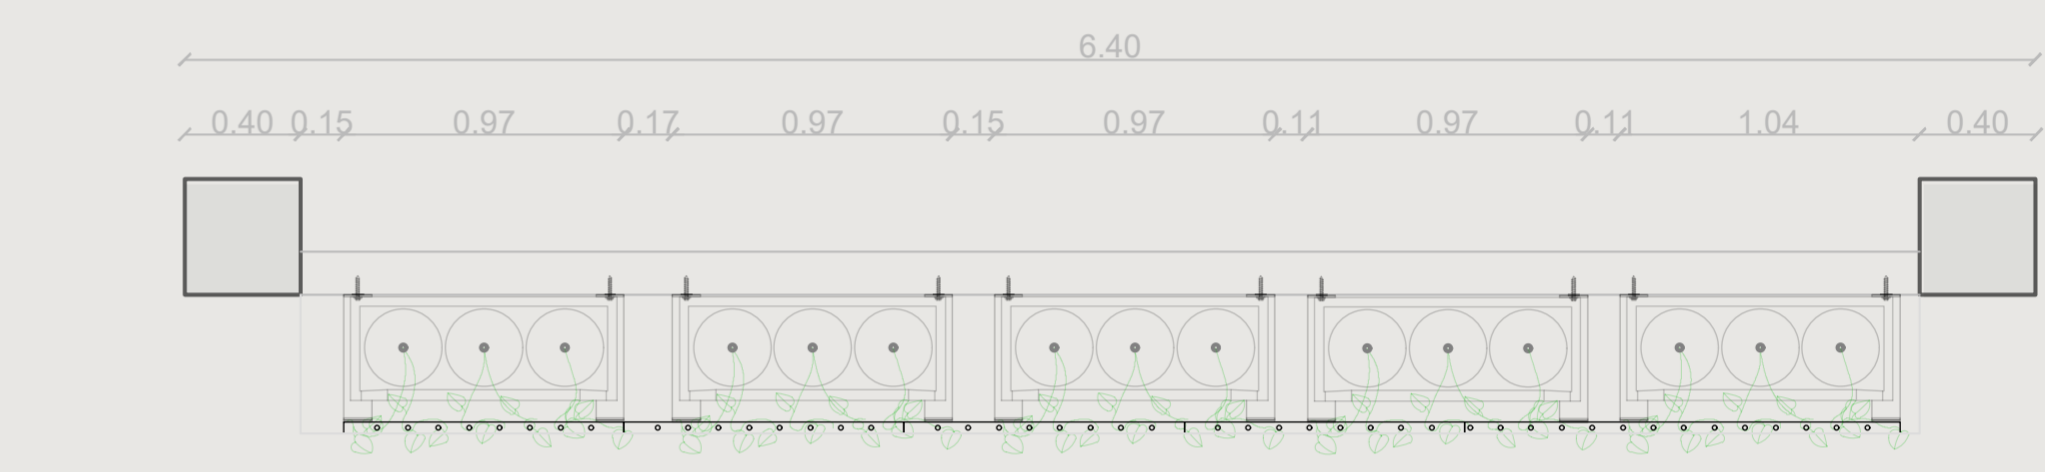

Green Facade Elevation

