


WORK AREA EAST ELEVATION 1:100

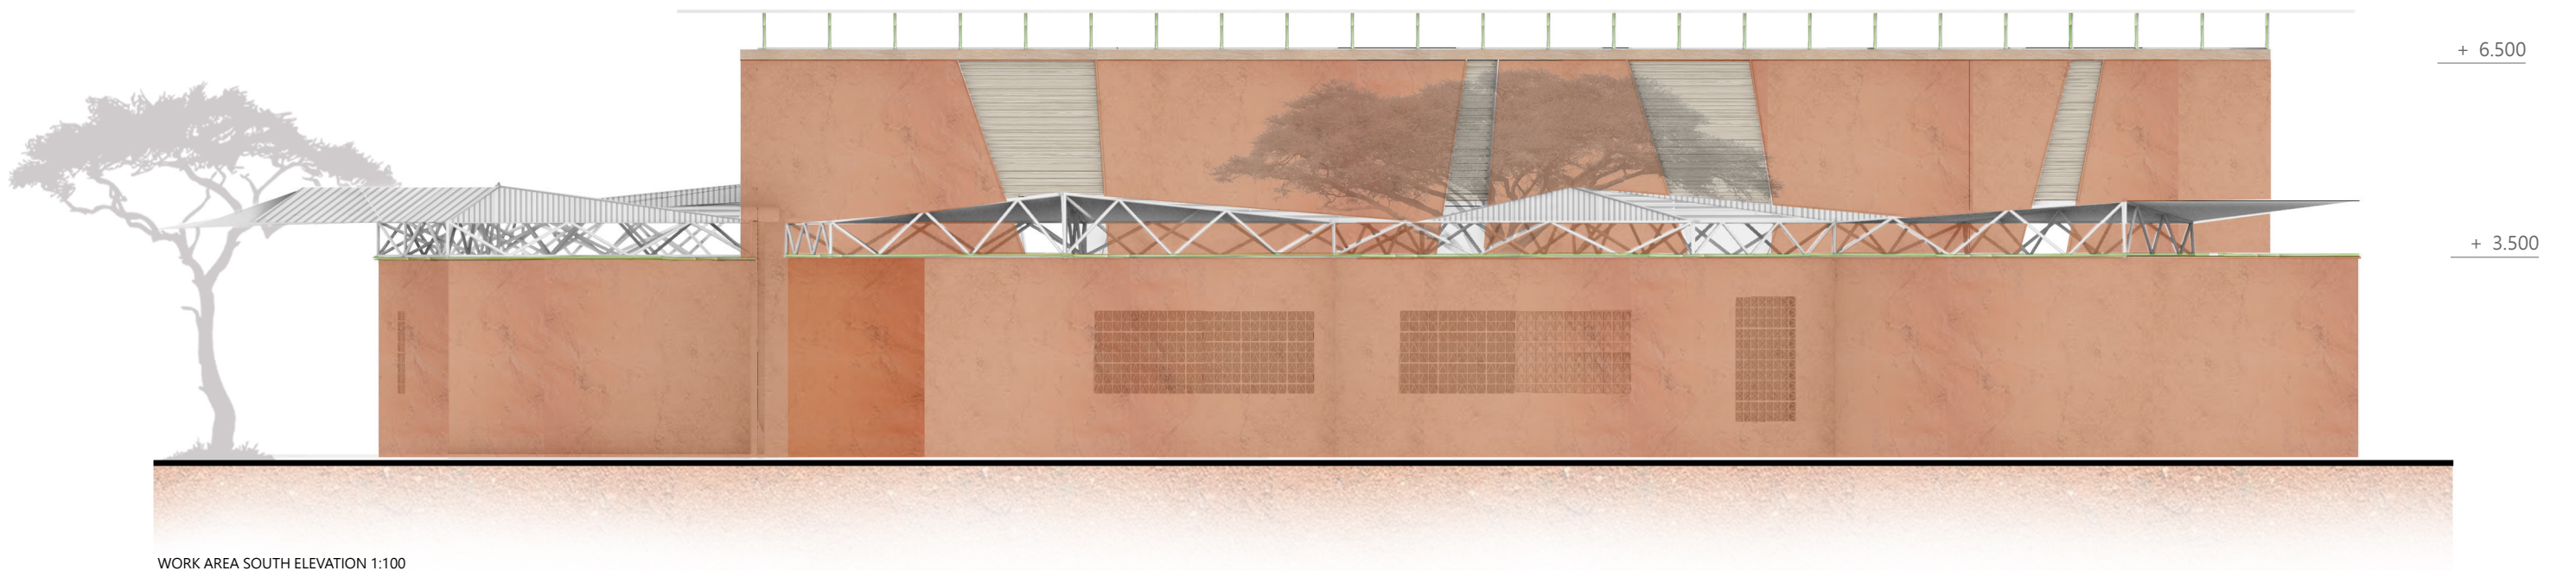

WORK AREA SOUTH ELEVATION 1:100