



Sectiune longitudinalala A-A

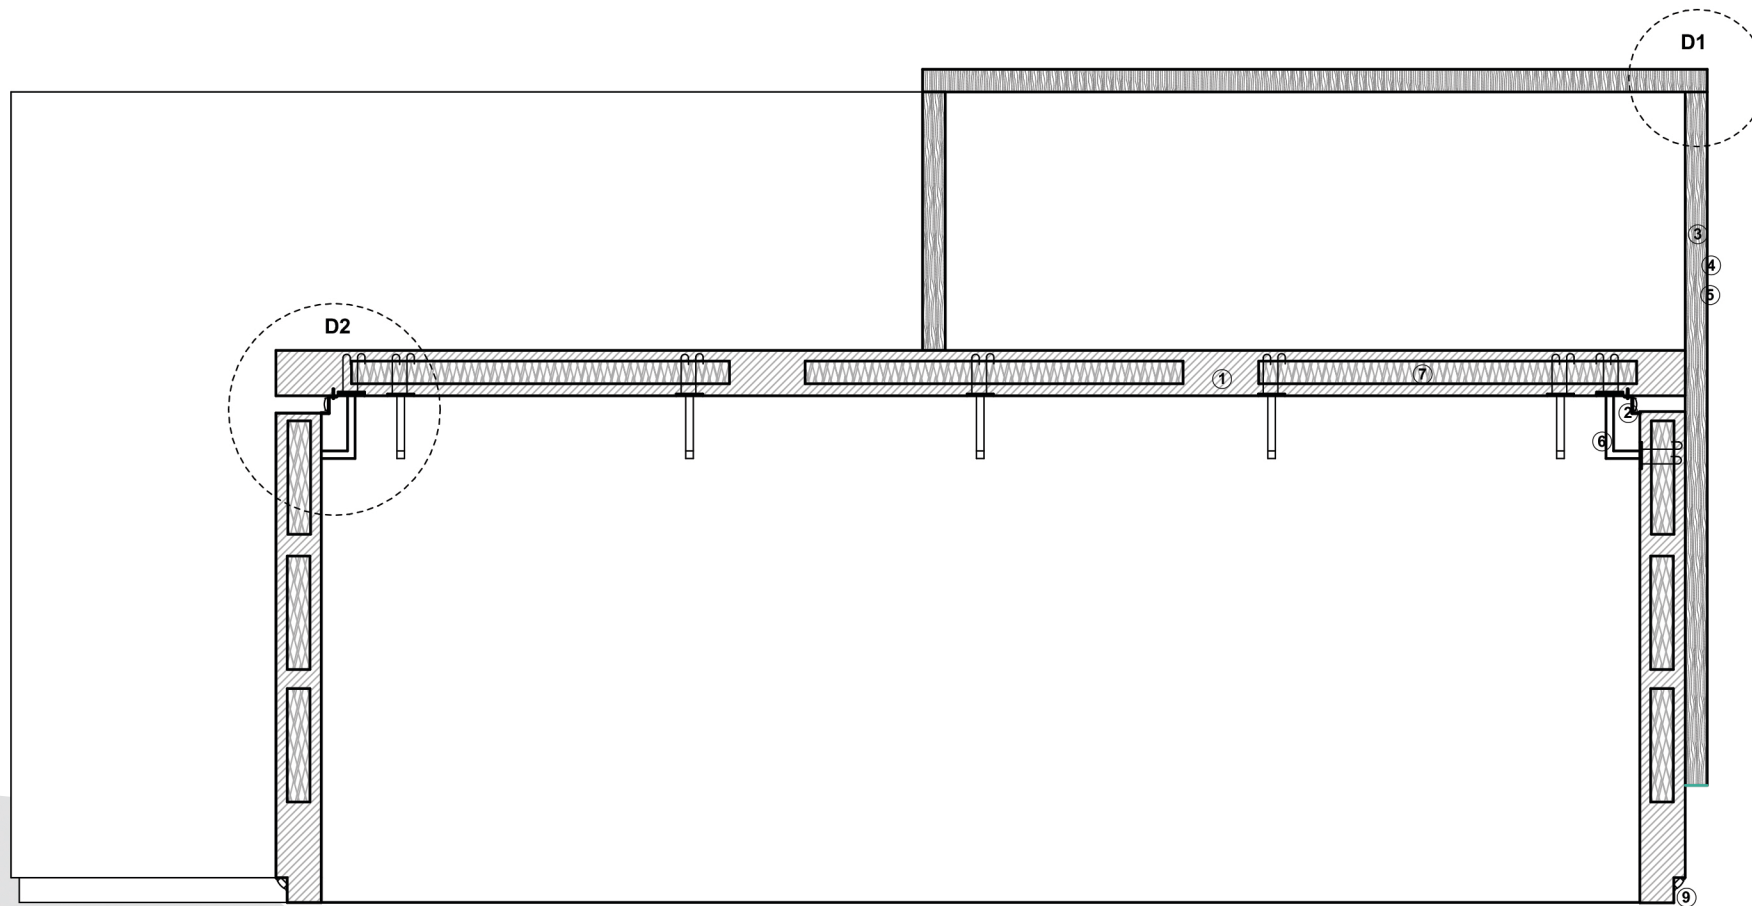


- ① Placa beton armat
- ② Profil aluminiu 2x50 mm
- ③ Placaj MDF 30 mm
- ④ Tabla cupru 1.5 mm
- ⑤ Adeziv lipire la rece
- ⑥ Prindere metalica placi de beton
- ⑦ Polistiren extrudat 30 mm
- ⑧ Banda led profil drept 15 mm
- ⑨ Profil de colt banda led 10 mm

Detaliu D1 sc. 1:5

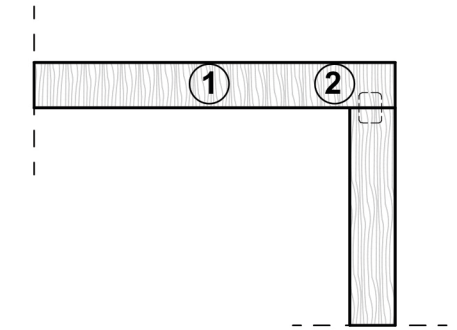

- ① Placa MDF 30 MM
- ② Elemente imbinare din lemn


Sectiune transversala B-B

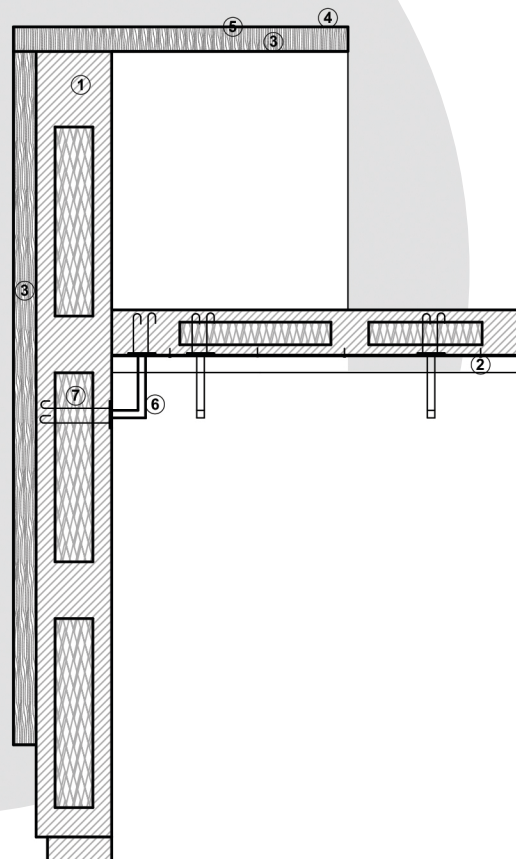

- ① Placa beton armat
- ② Profil aluminiu 2x50 mm
- ③ Placaj MDF 30 mm
- ④ Tabla cupru 1.5 mm
- ⑤ Adeziv lipire la rece
- ⑥ Prindere metalica placi de beton
- ⑦ Polistiren extrudat 30 mm
- ⑧ Banda led profil drept 15 mm
- ⑨ Profil de colt banda led 10 mm



Detaliu D2 sc. 1:5

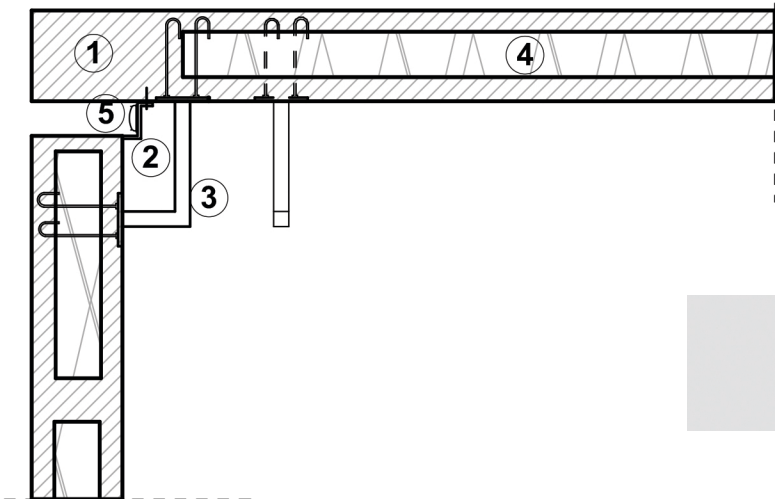

- ① Placa beton armat
- ② Profil aluminiu 10 mm
- ③ Prindere metalica elemente din beton
- ④ Polistiren extrudat 30 mm
- ⑤ Banda led profil drept 15 mm