




section A-A

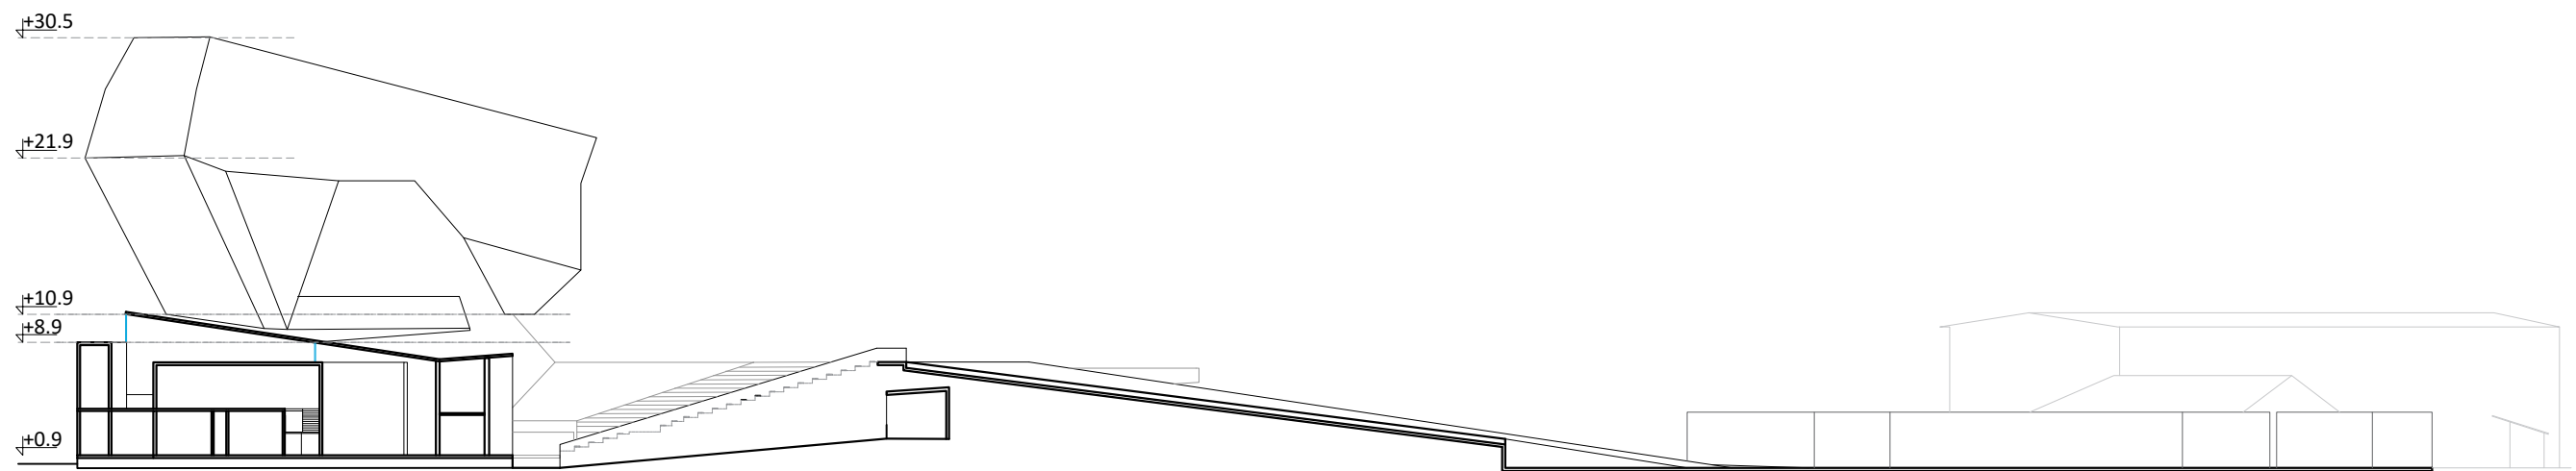

section B-B

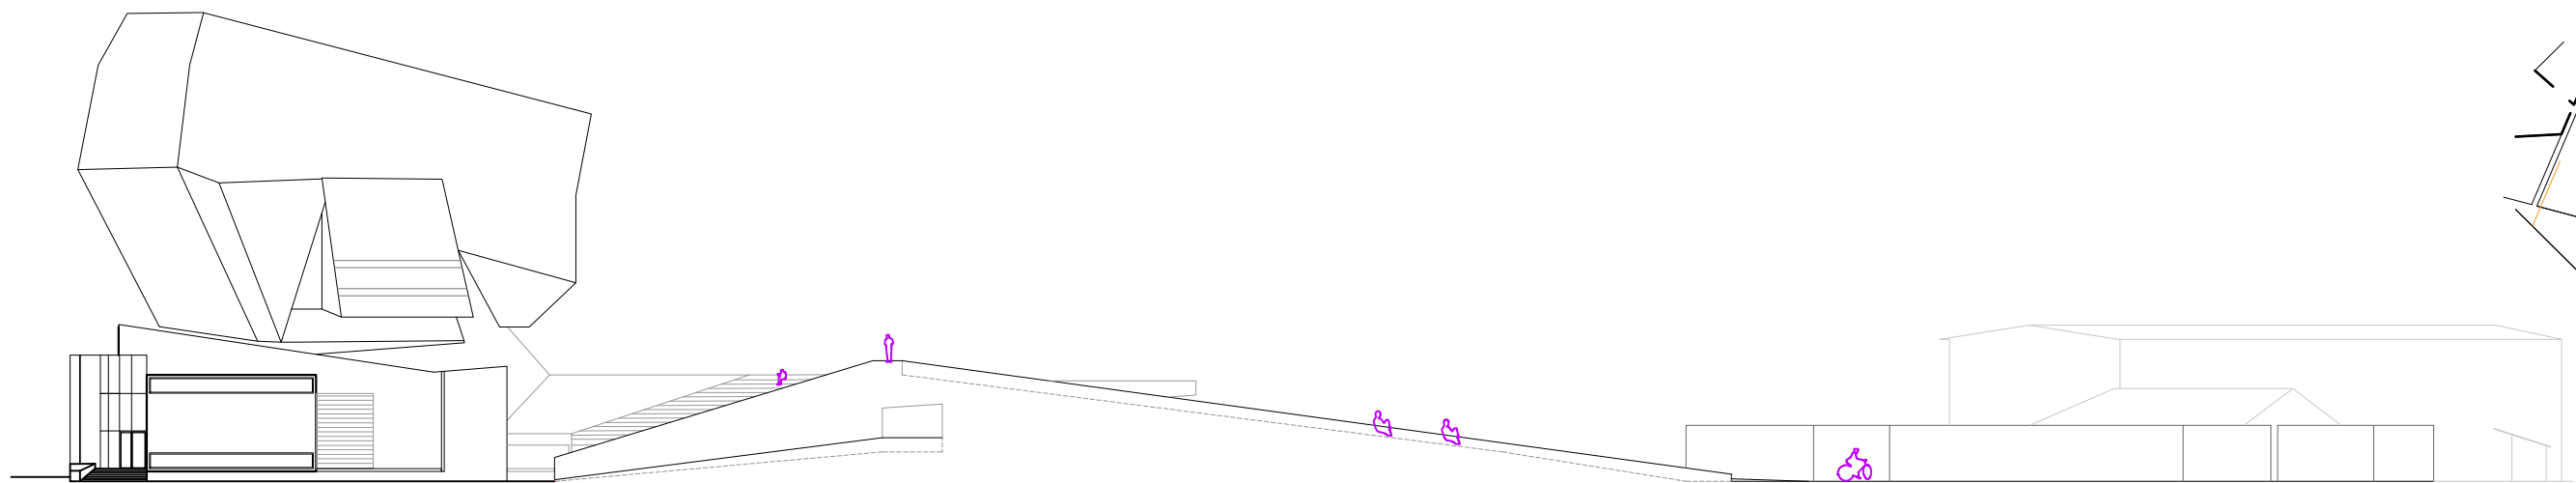

South view

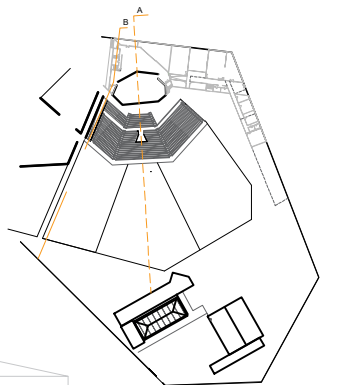

Sections

M=1:500

5M

Vesna Poposka /UACS

