



WORK NORTH FACADE SCALE: 1:200

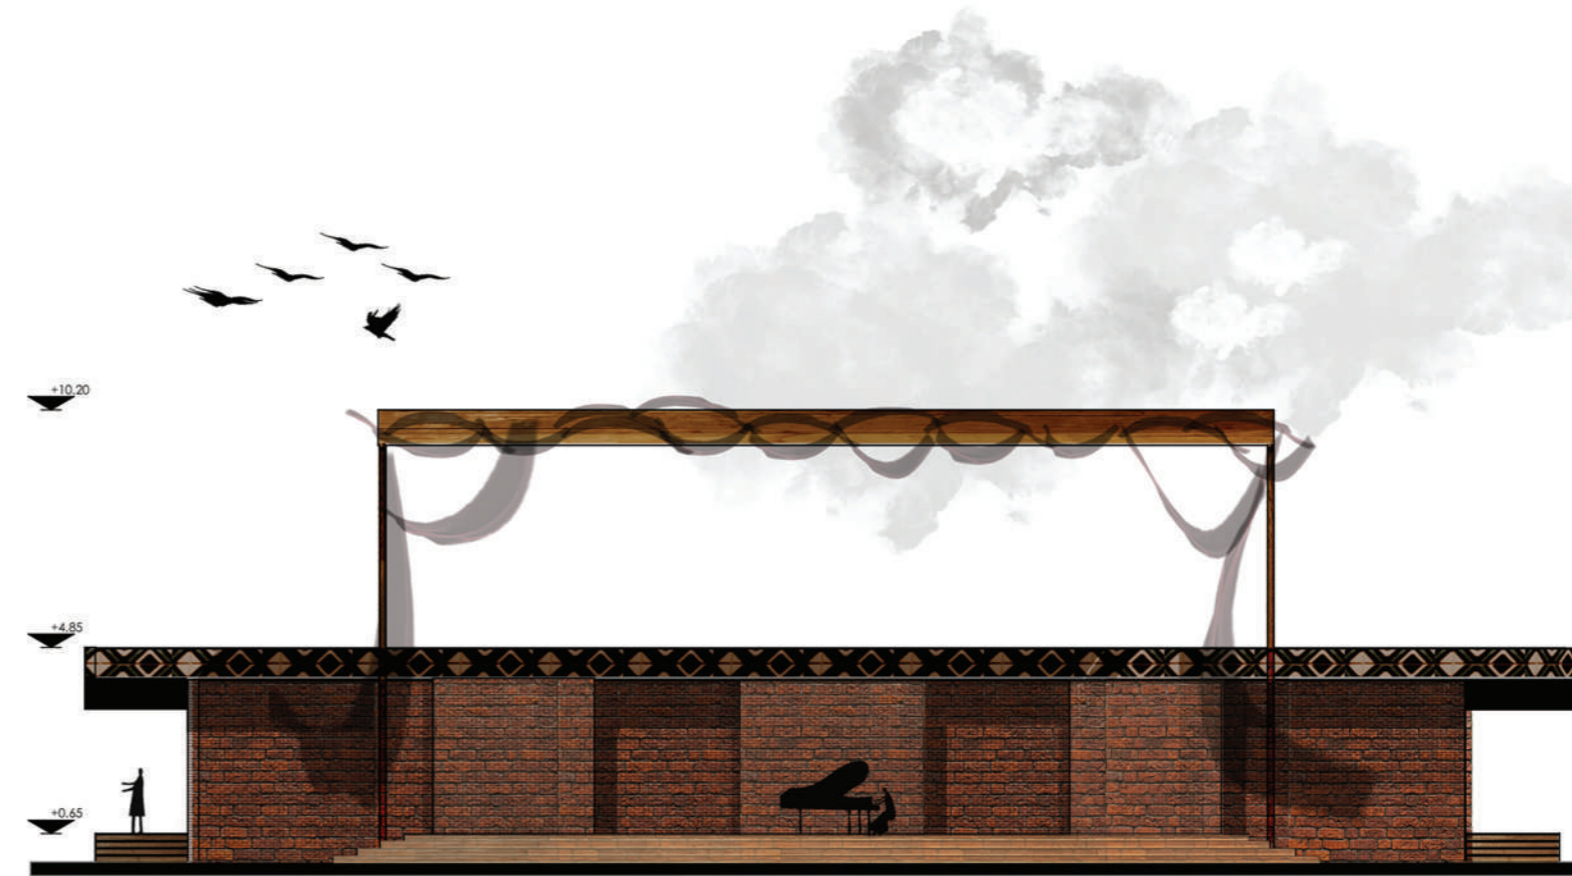

WORK SOUTH FACADE SCALE: 1:200

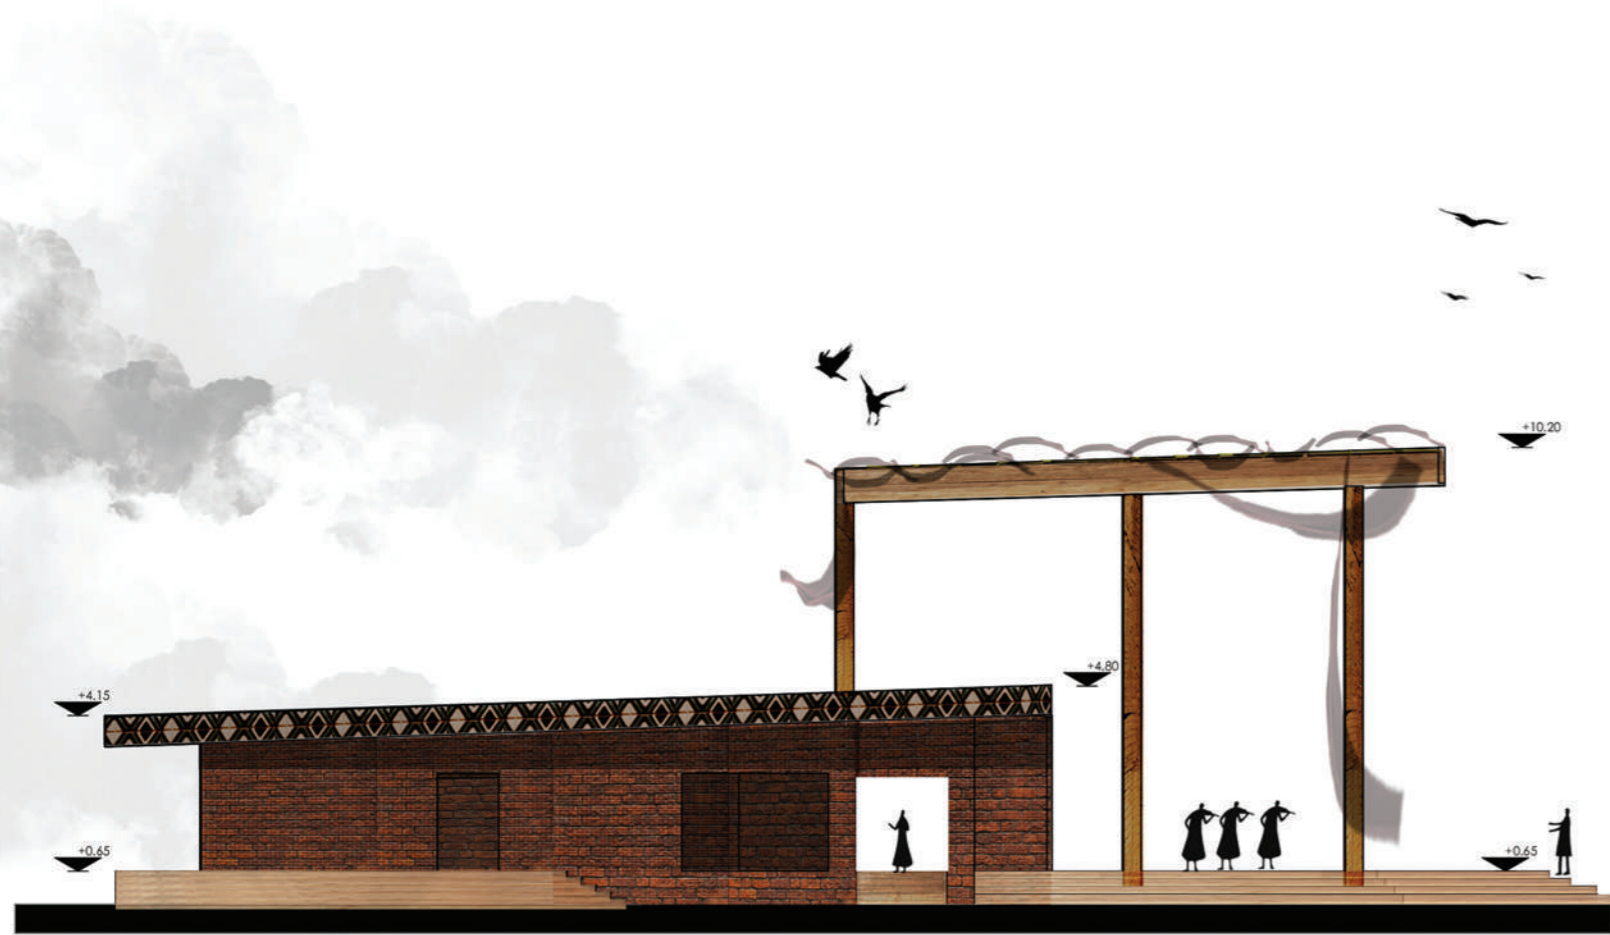

WORK WEST FACADE SCALE: 1:200



WORK EAST FACADE SCALE: 1:200