



SECTION 1

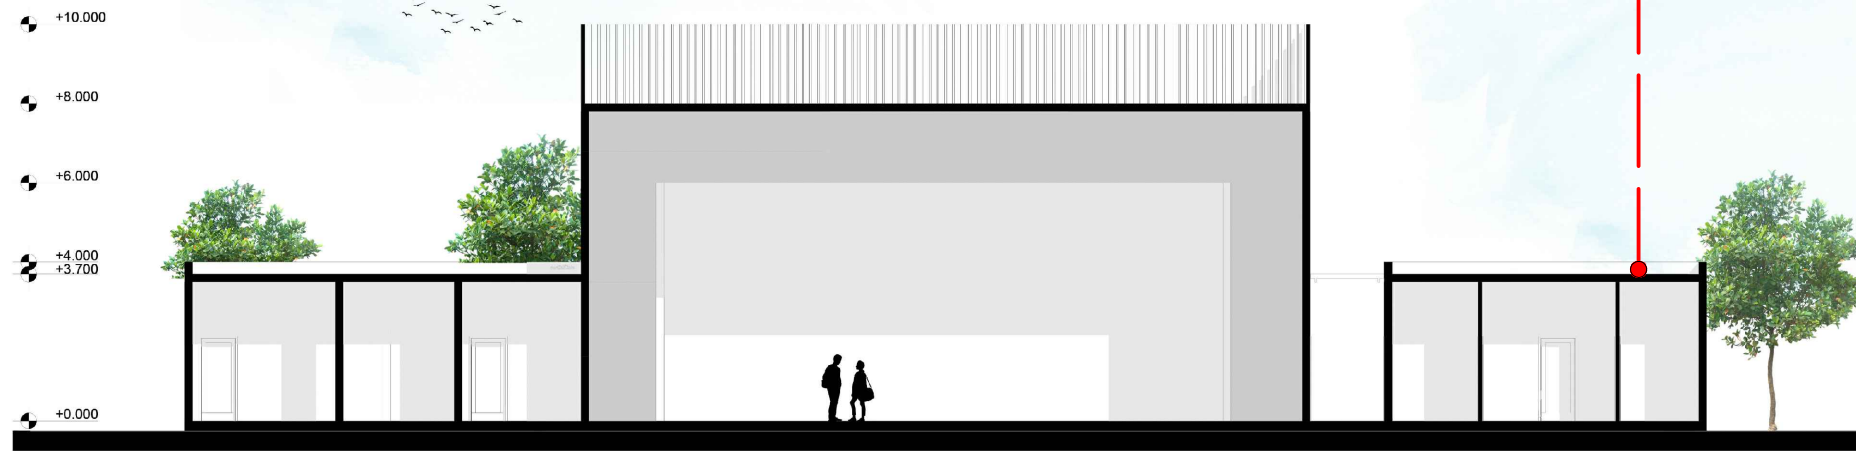

ROOF DETAIL

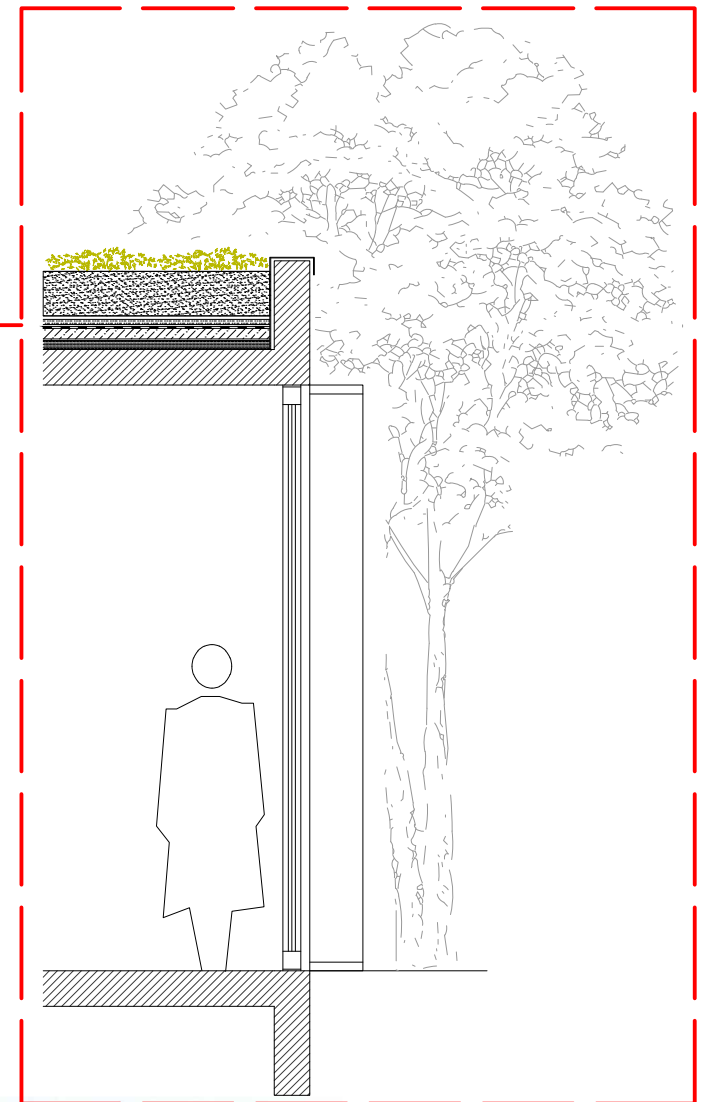

SECTION 1

