


NEW CIRCULATION

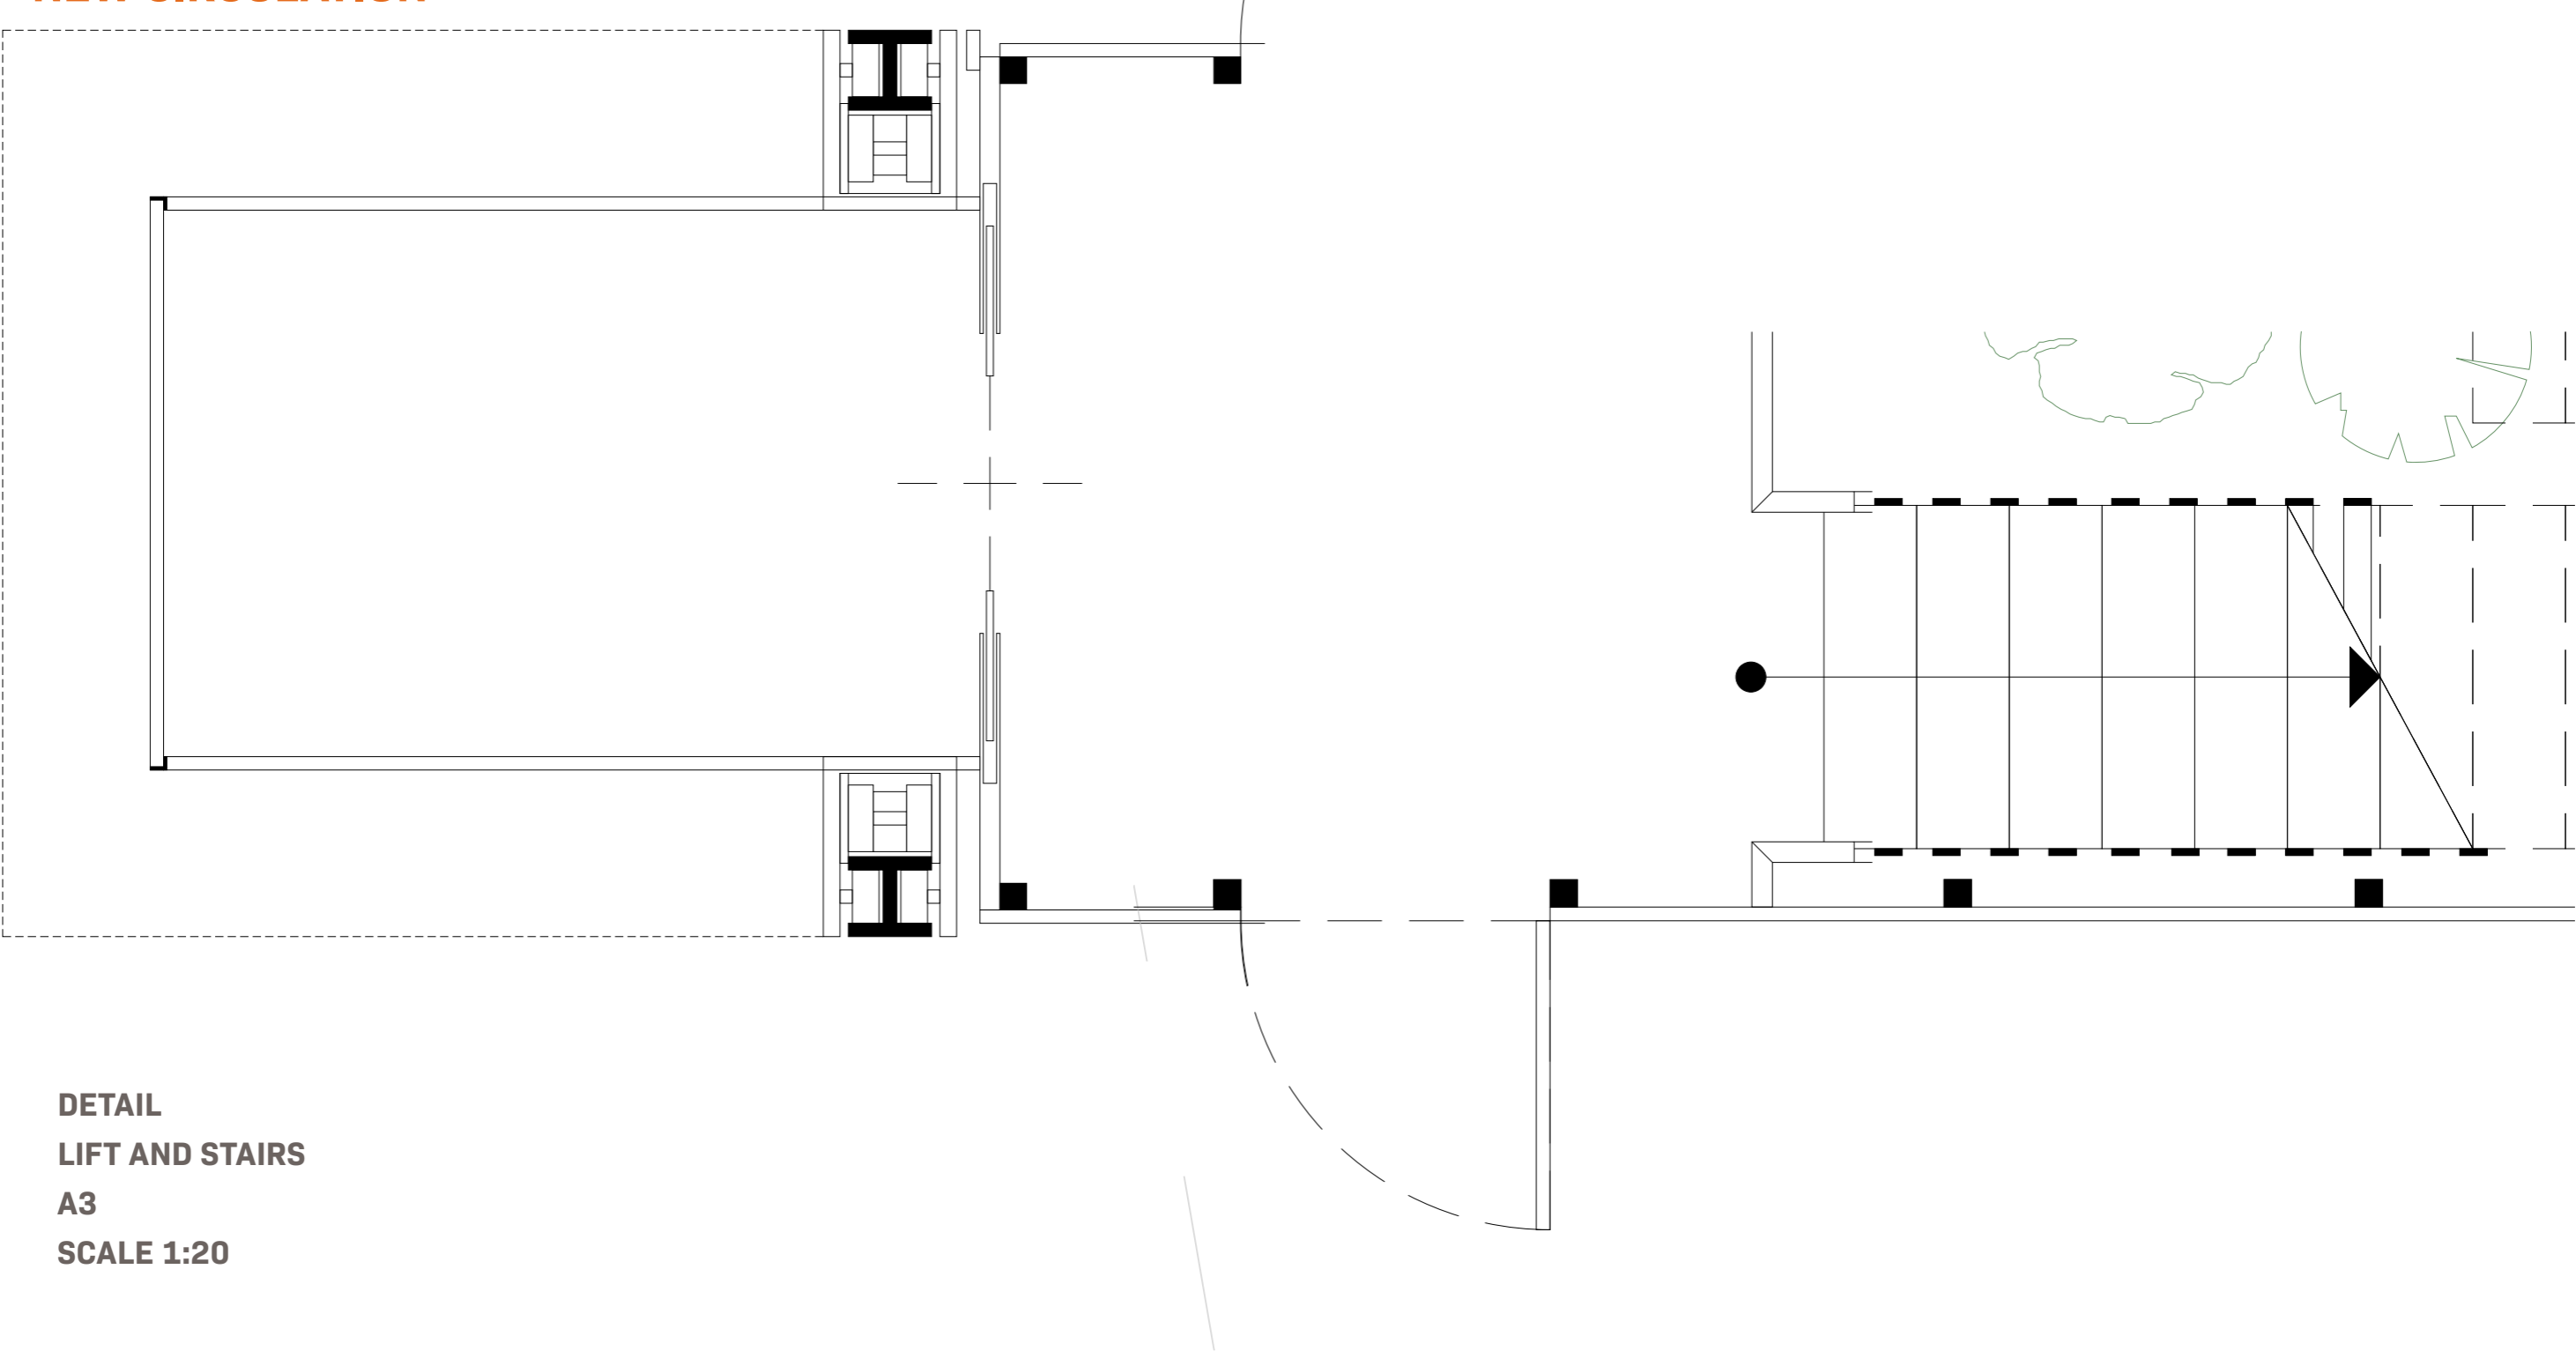

DETAIL
LIFT AND STAIRS
A3
SCALE 1:20

