



SECTION BB'

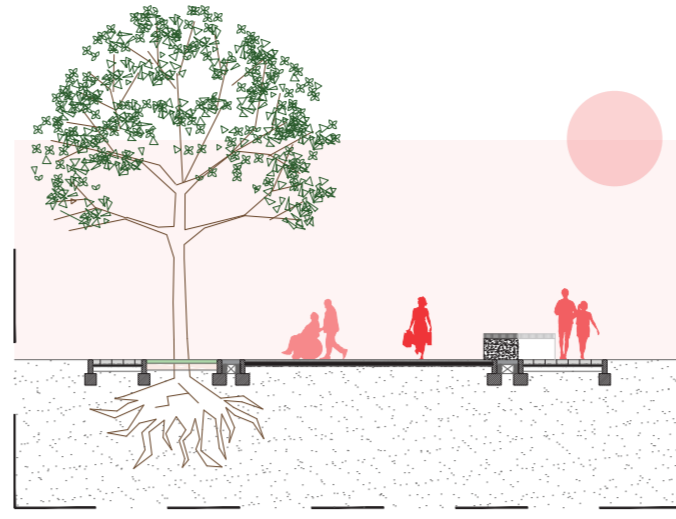

SECTION CC'

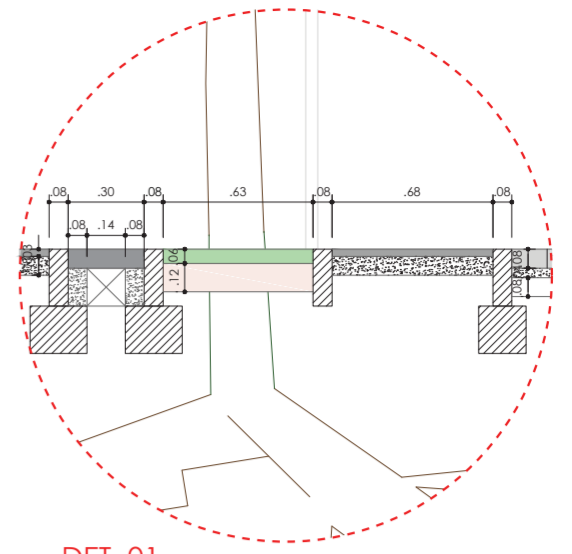

DET. 01

PROPOSALS



ALEGRIA STREET PROPOSAL




ALEGRIA SQUARE PROPOSAL



ALEGRIA ALLEY PROPOSAL



ALEGRIA STREET PROPOSAL

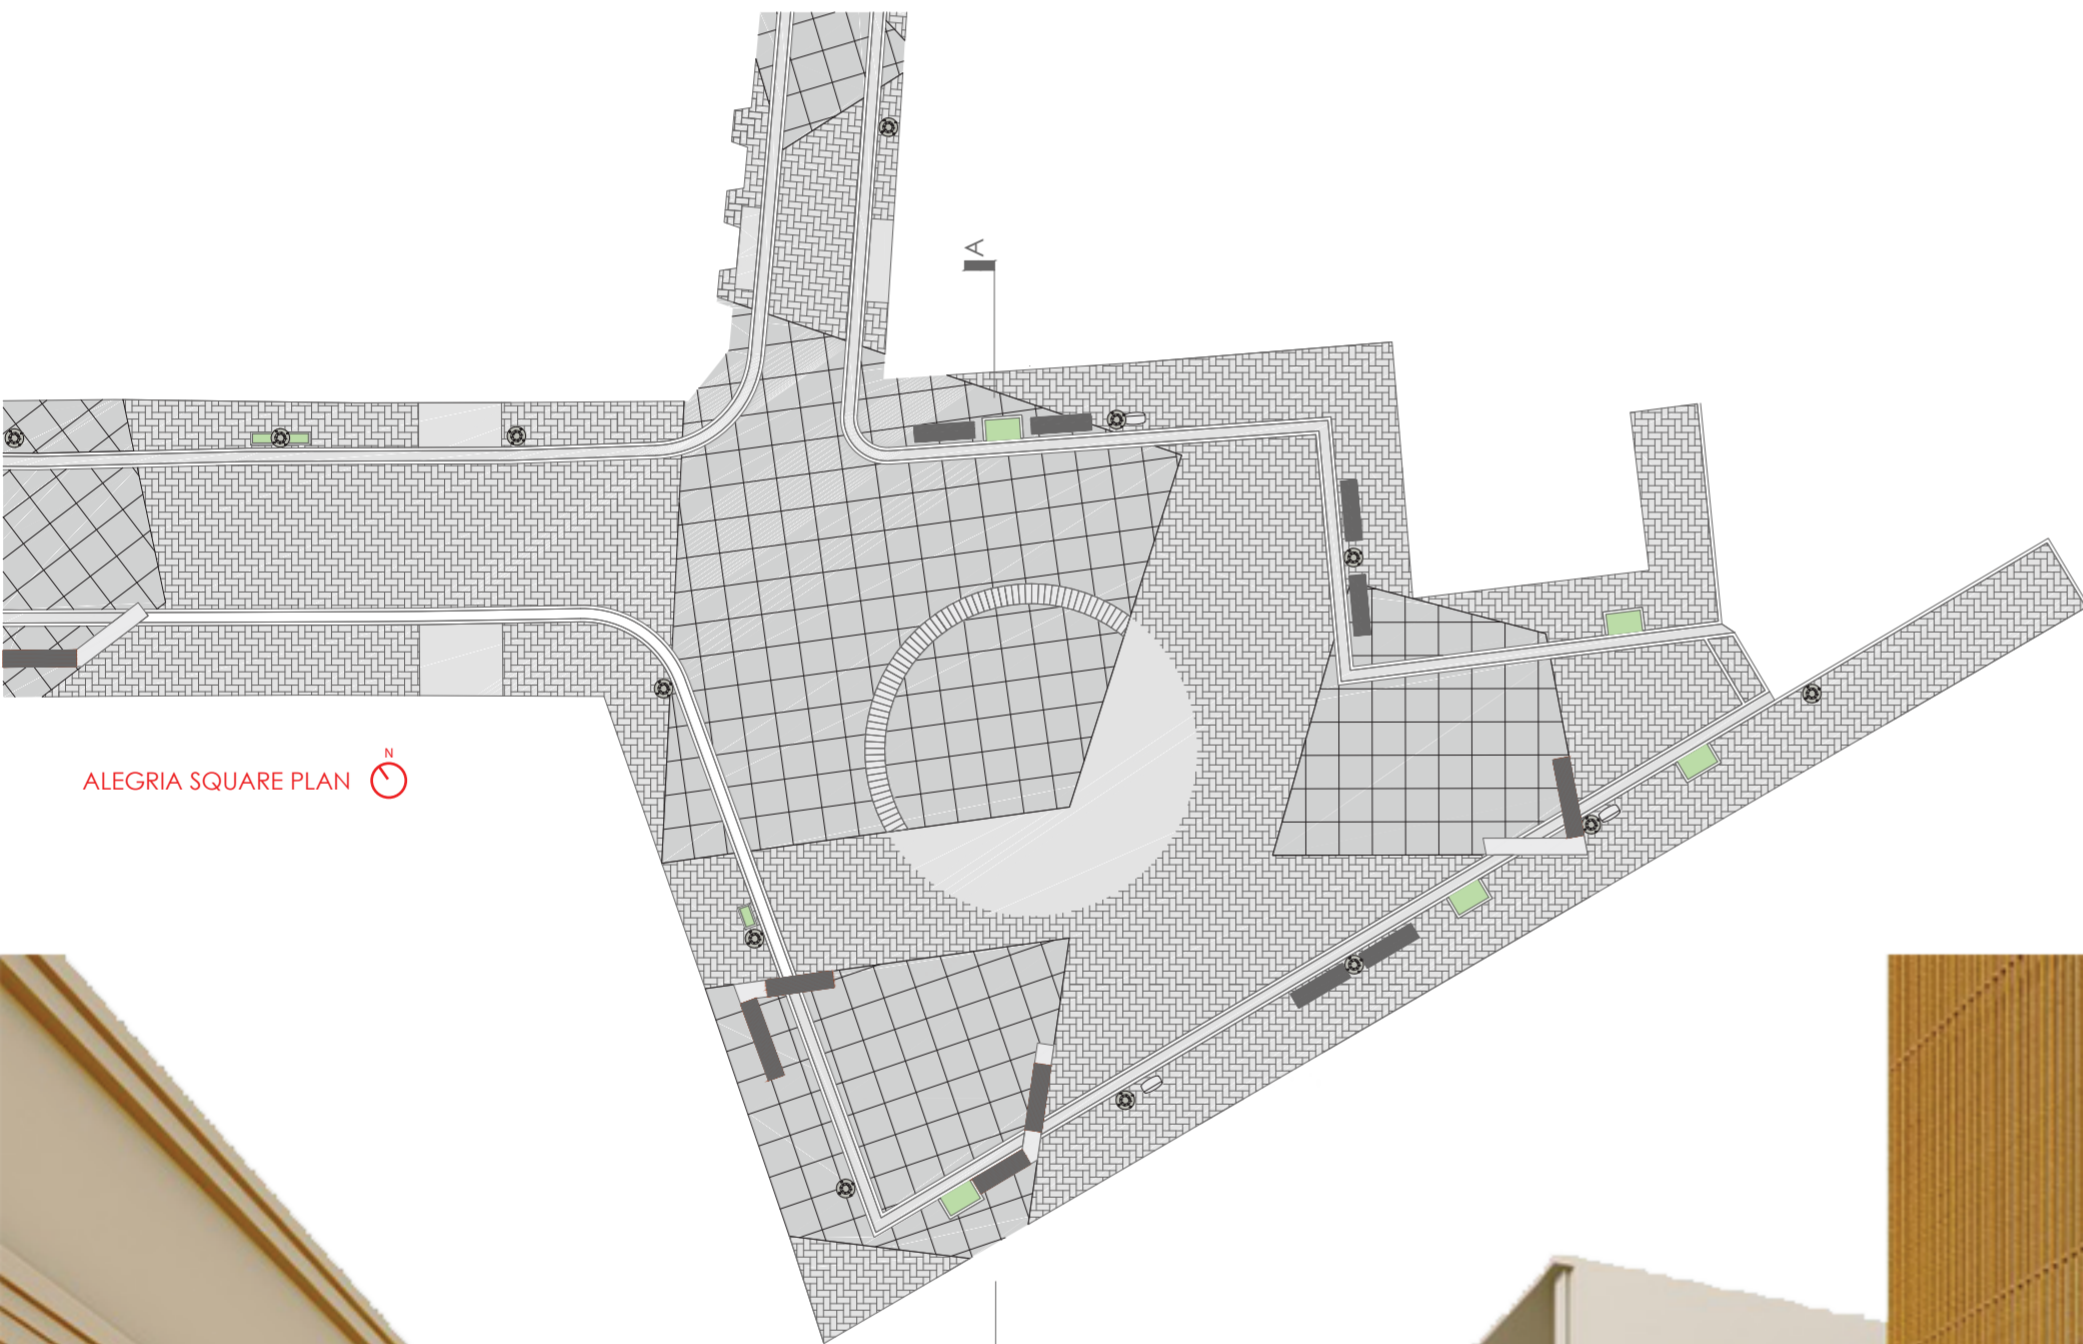

ALEGRIA SQUARE PLAN

MAIN AXIS OF THE SQUARE



SCALE VARIATION



DESIGN DEFINITION



PROPOSED LAYOUT PATTERN

