





NORTHEAST ELEVATION 1/150




NORTH ELEVATION 1/150

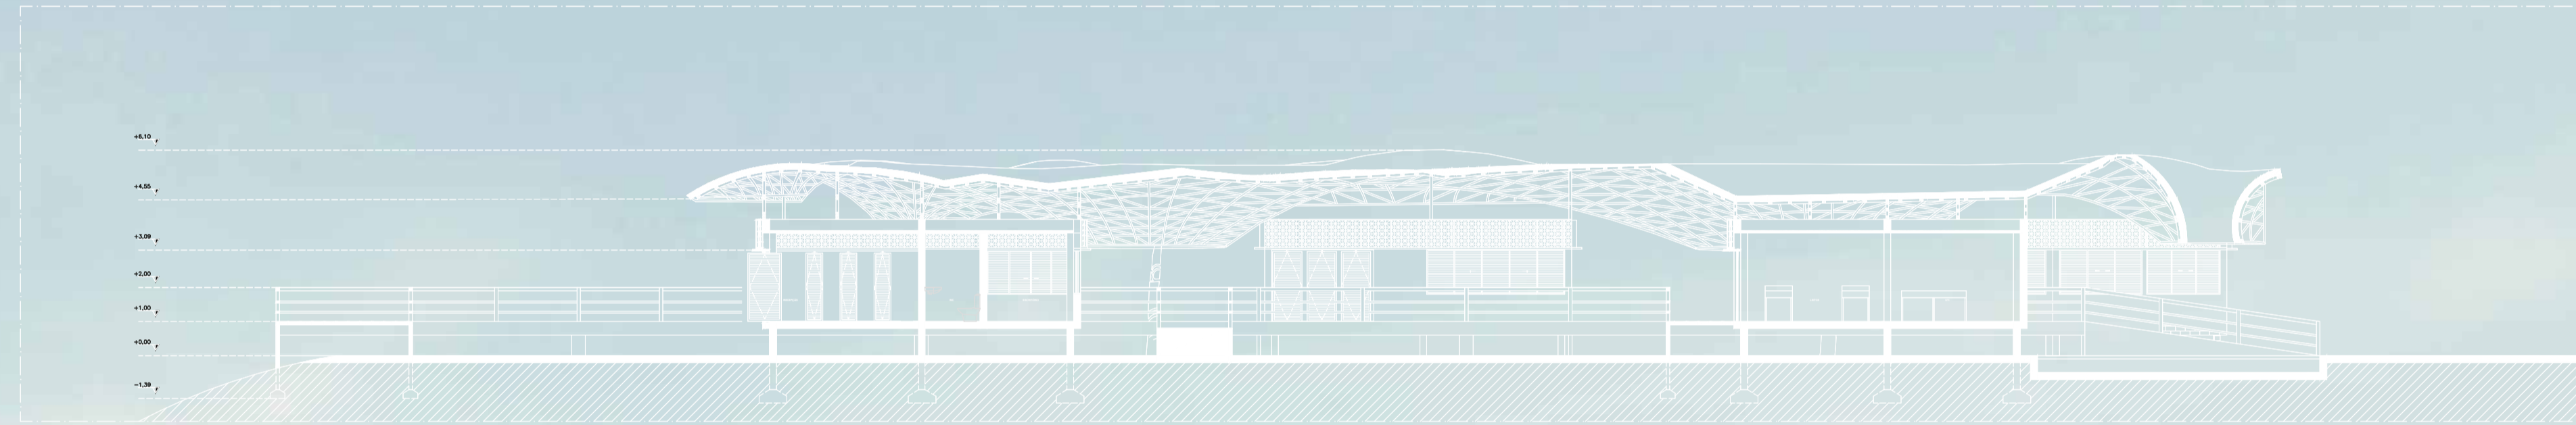

BB SECTION 1/150

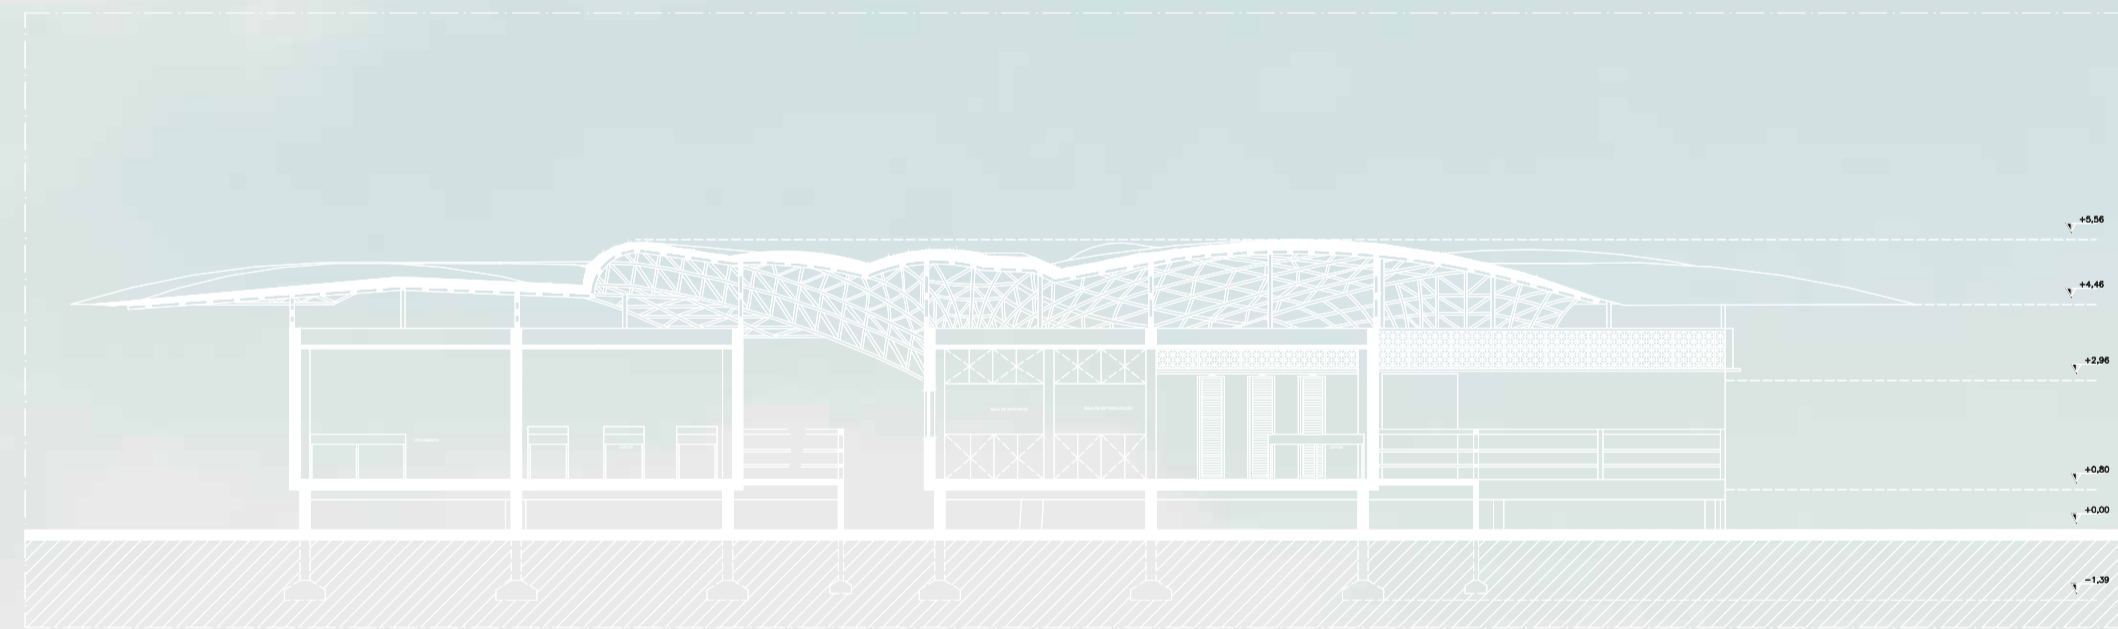

AA SECTION 1/150

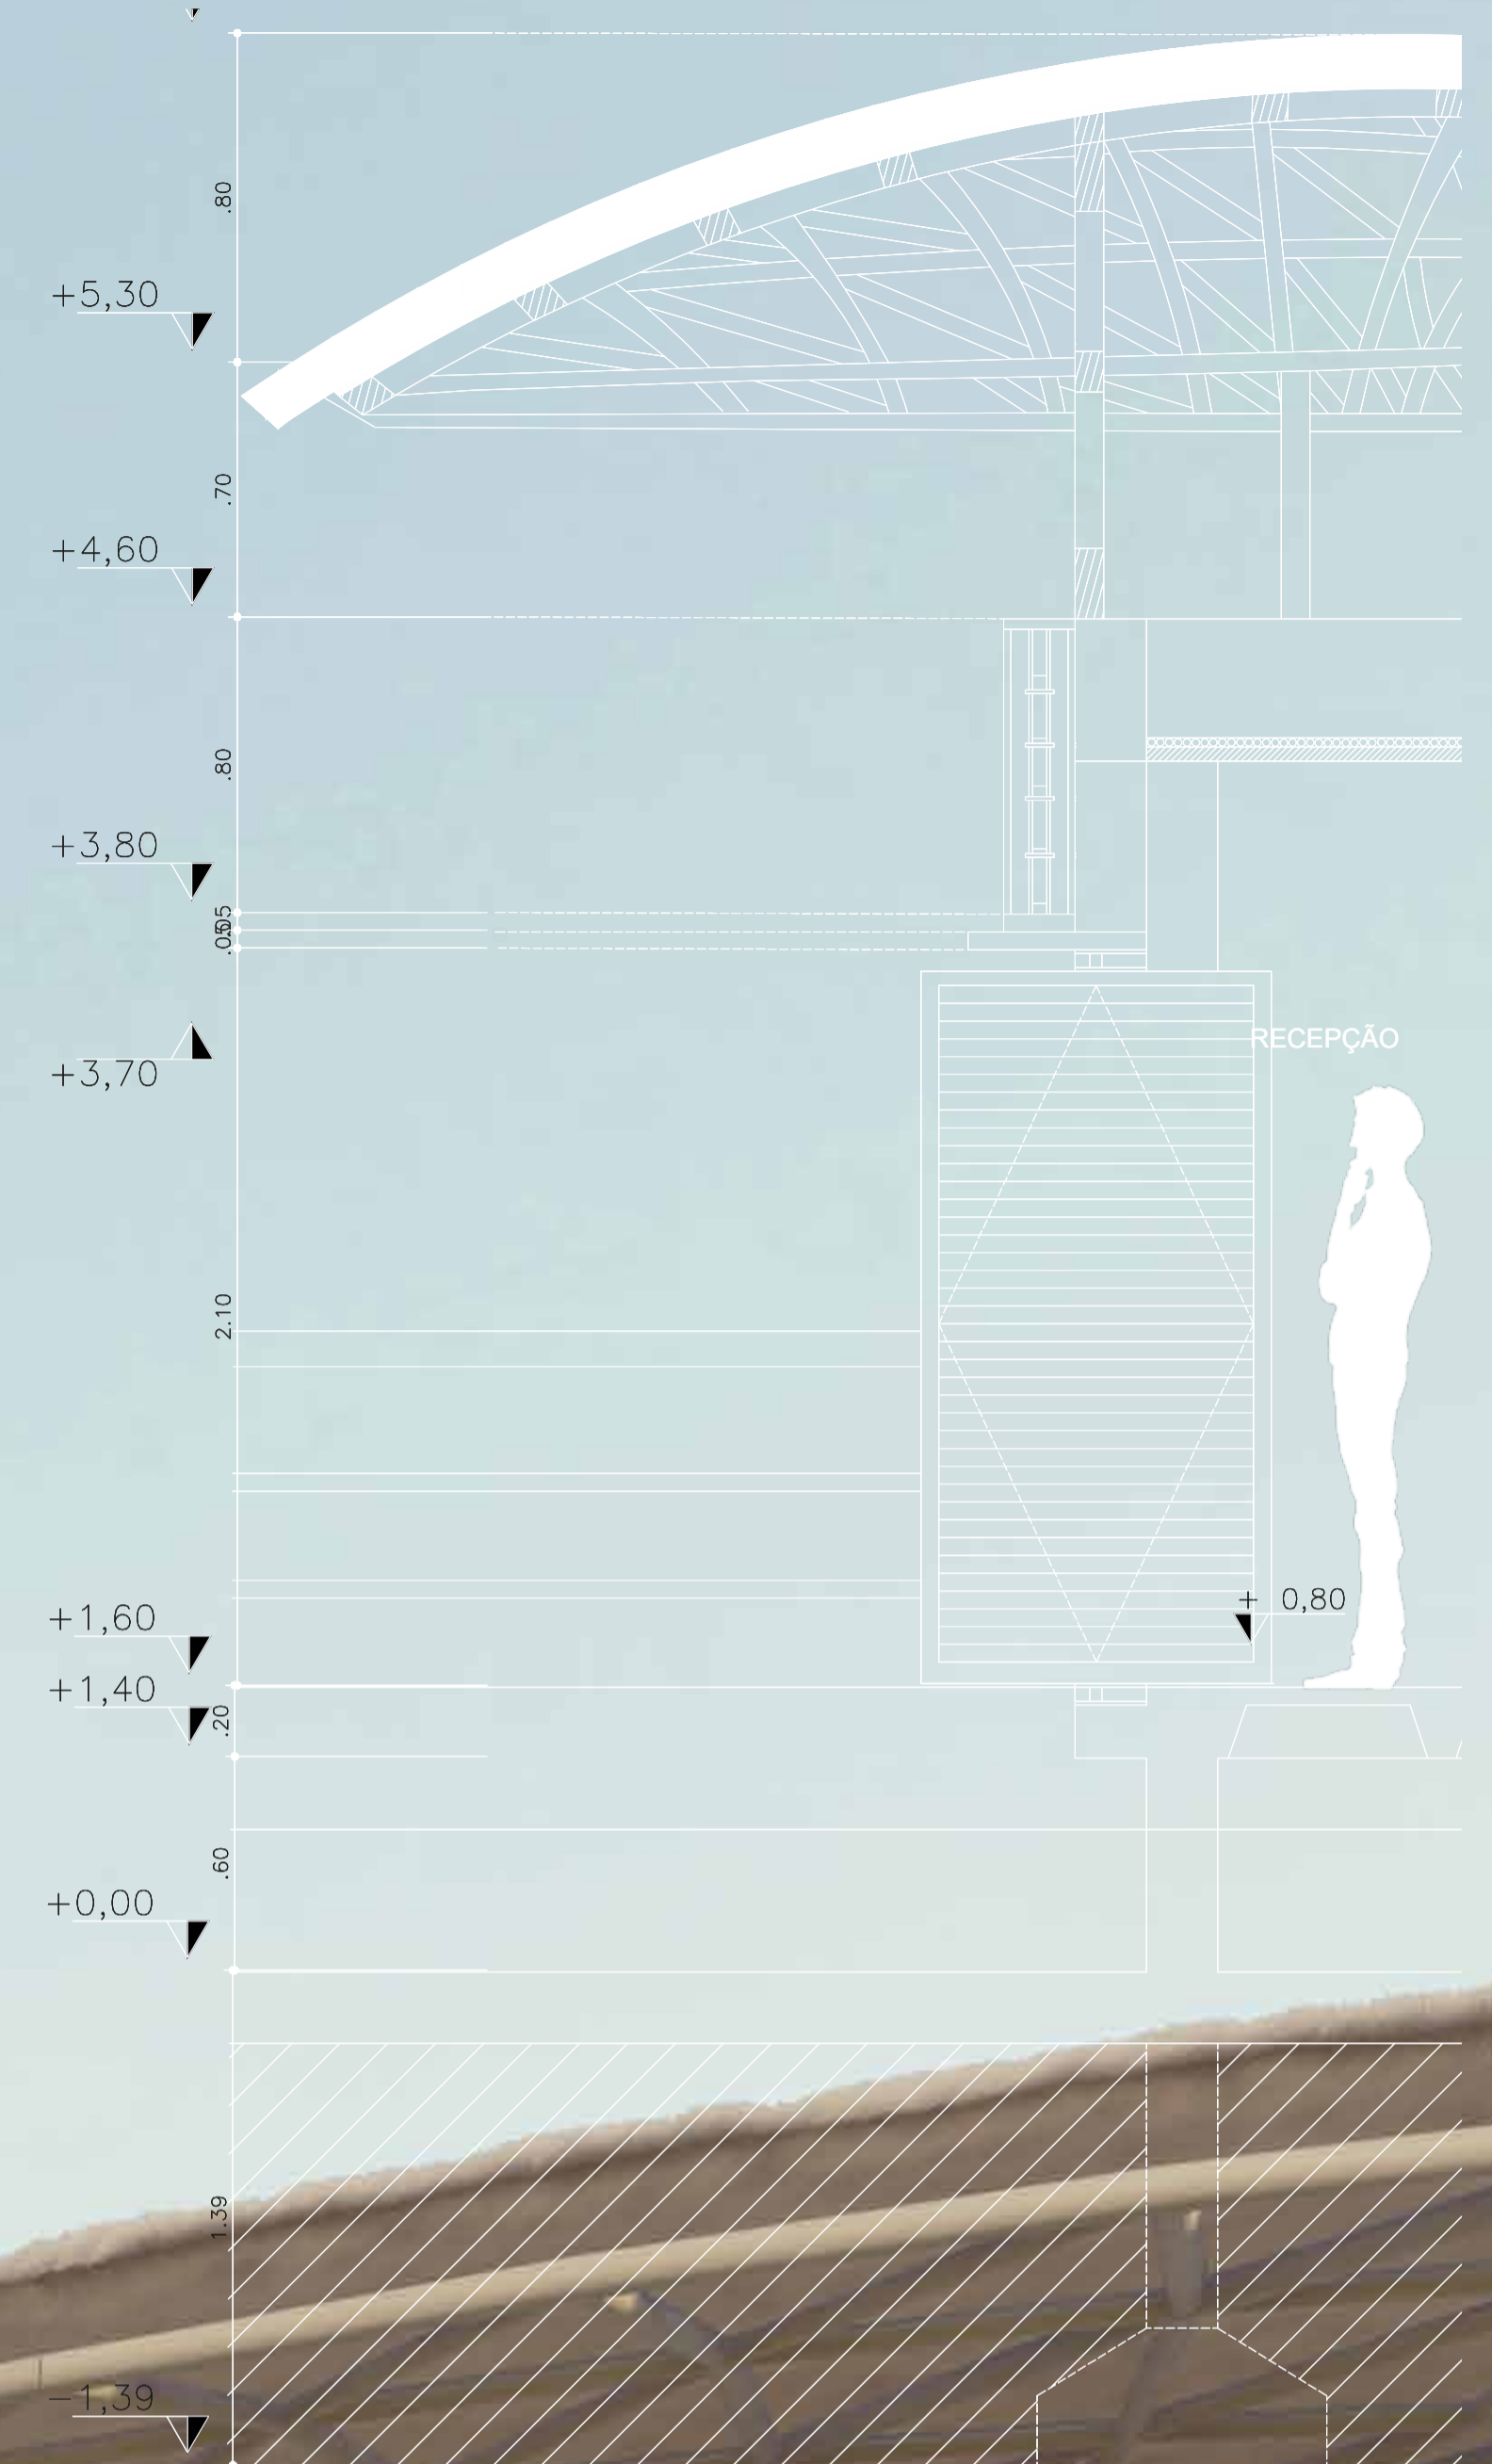

STRUCTURAL DETAIL 1/50

