

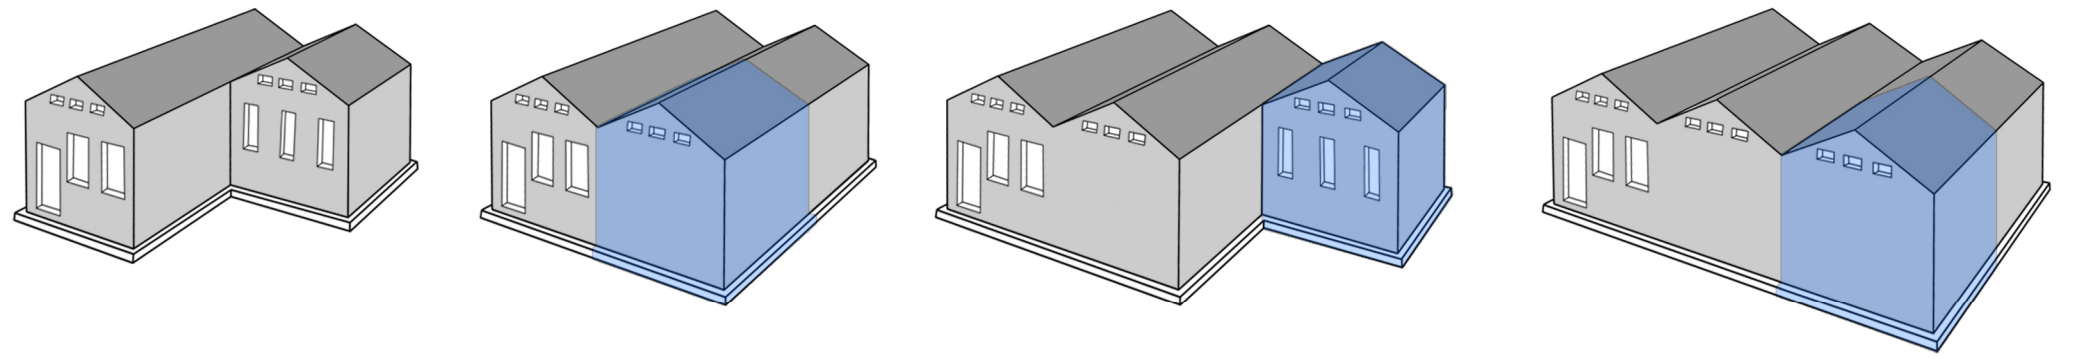


# SECTION AND EXPANDING PLAN

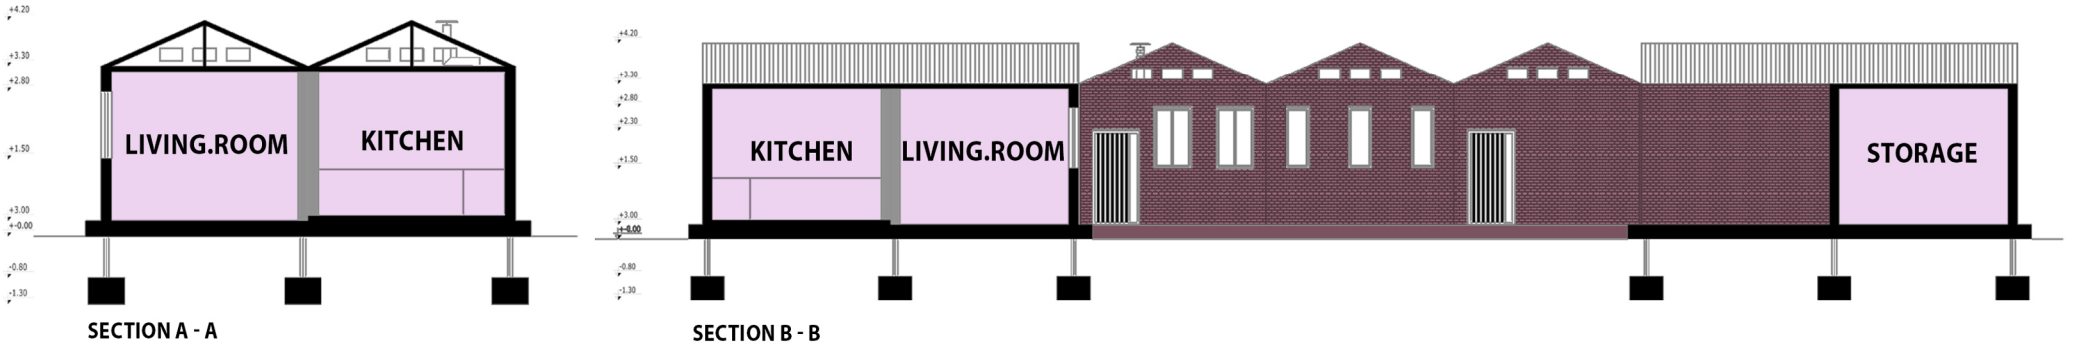


**PLAN EXPANDING**

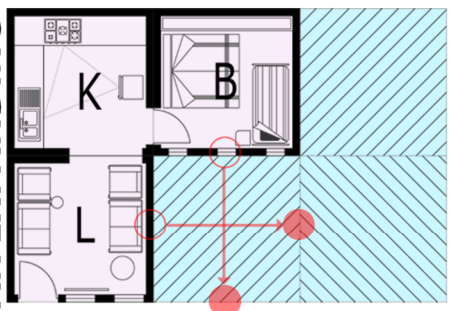


**A1 | 48m<sup>2</sup> 3-4**



**A2 | 64m<sup>2</sup> 5-6**

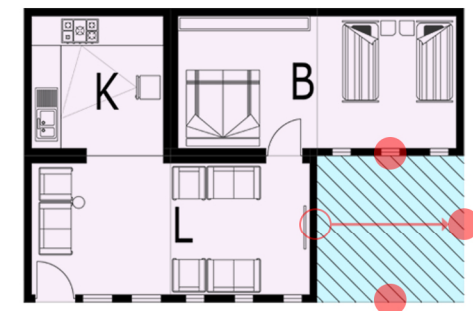

**A3 | 80m<sup>2</sup> 7-8**

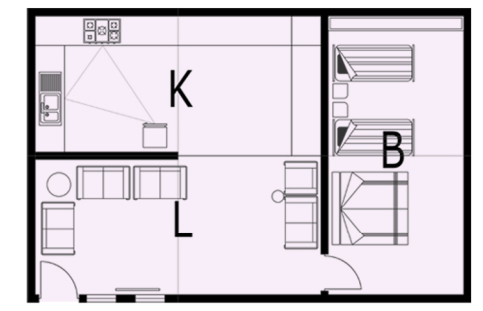

**A4 | 96m<sup>2</sup> 9**